




ROOF & DOOR DETAIL 1:20

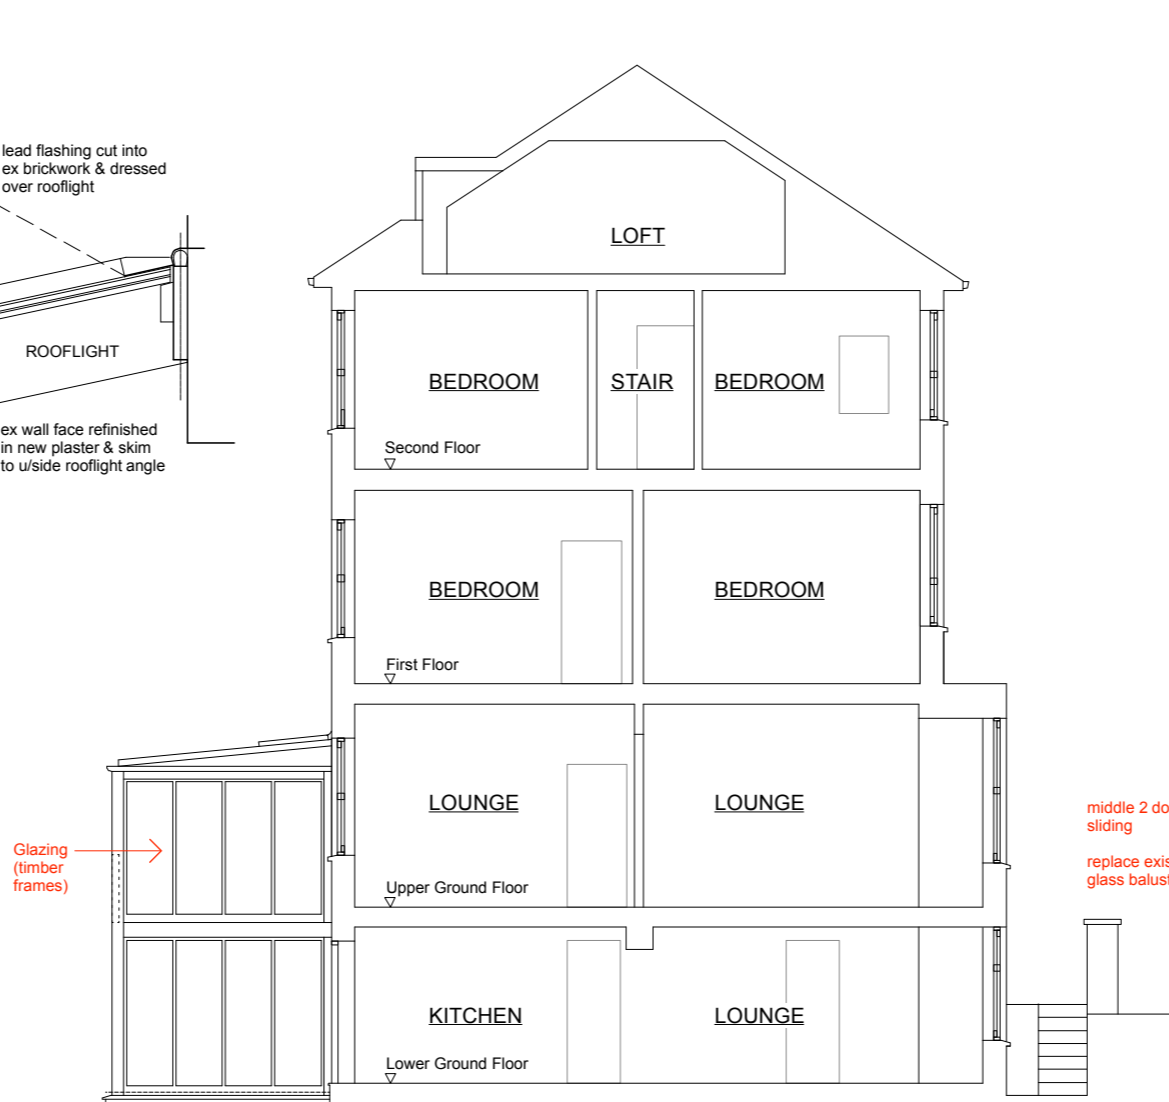

SIDE ELEVATION / SECTION A-A

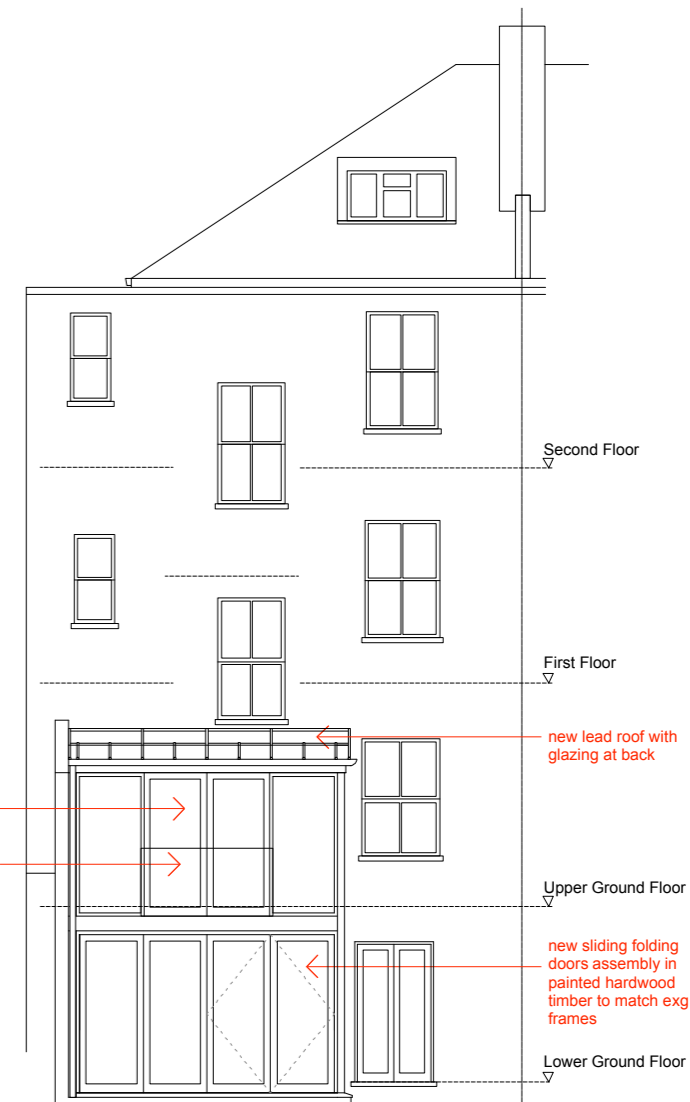

REAR ELEVATION

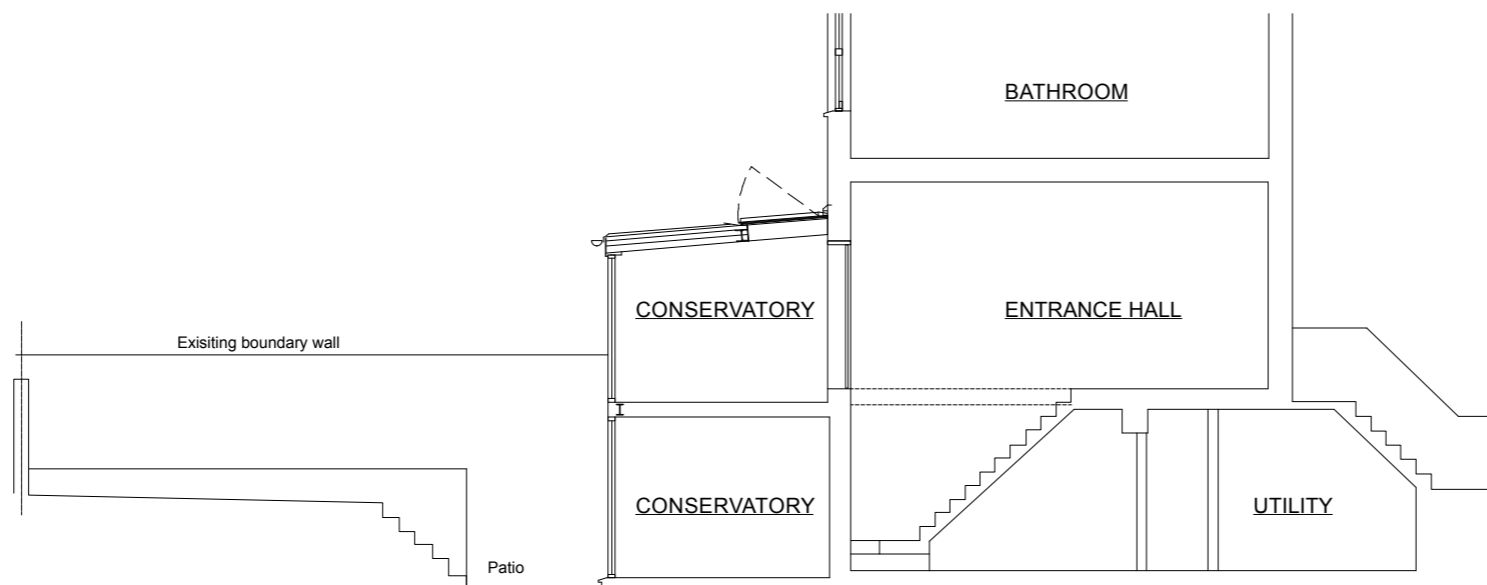

SECTION C-C

rev	description	date
E	Conservatory drawings amended from 6 doors to 4: telephone call with Dave Blount.	FA 07.01.16
D	Conservatory drawings amended: client's email of 23.12.15 and discussions with Dave Blount.	FA 31.12.15
C	Conservatory elevations amended: client's email of 27.11.15.	FA 28.11.15
B	Conservatory side elevation amended: contractor phonecall of 26.11.15.	FA 26.11.15
A	Conservatory doors and windows replaced from painted timber to powder coated metal: client & contractor meeting of 19.11.15. Roof Detail added.	FA 26.11.15


project no.	dwg no.	rev	drawing title	date
211	P/05	E	ELEVATIONS & SECTIONS AS PROPOSED	11.15

project/client	scale
52, GLOUCESTER CRESCENT, NW1 7EG	1:100 / 20 @ A3


White table

81 Harbour Street, Whitstable,
 Kent CT5 1AE
 T 01227 276847, M 07967 725144
 E whitetable@btconnect.com


Do not scale from this drawing
 Check drawing on receipt and immediately report any discrepancies to the Architect
 Verify all dimensions and levels on site prior to construction
 The contents of this drawing are White Table copyright and shall not be re-used without their written permission

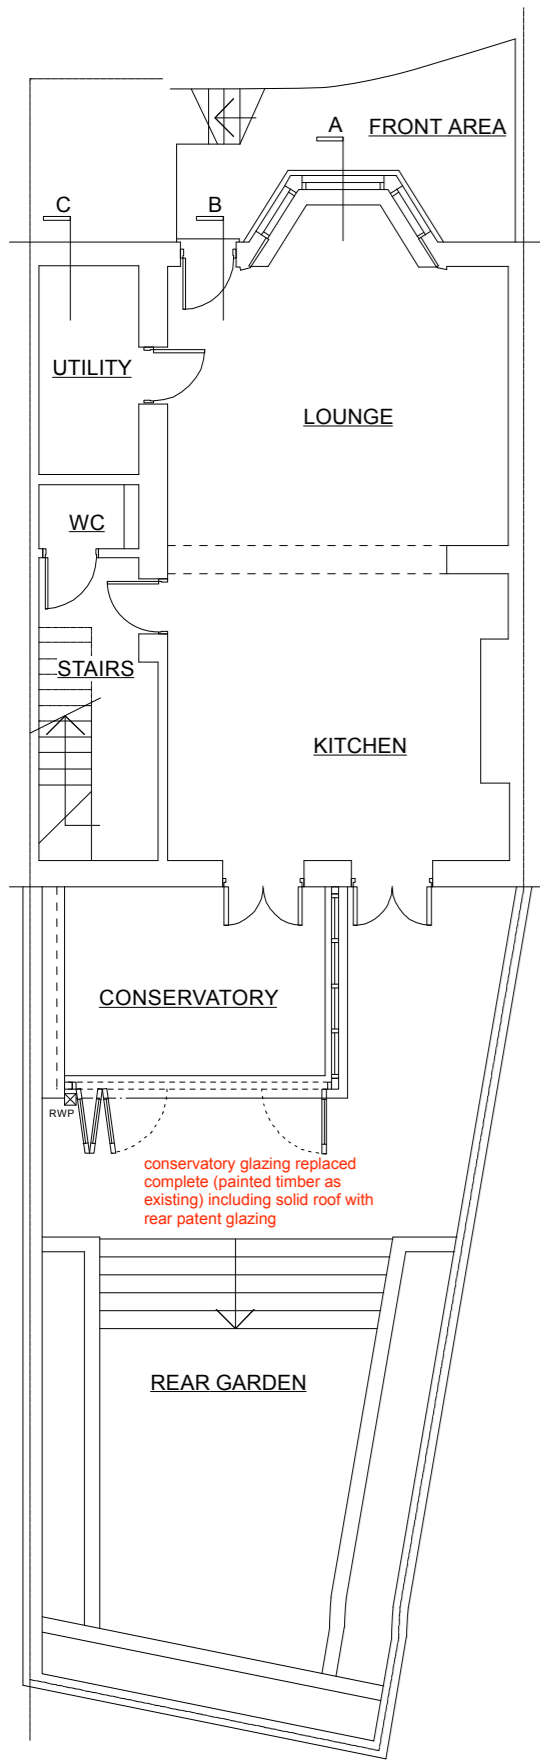


LOWER GROUND FLOOR PLAN

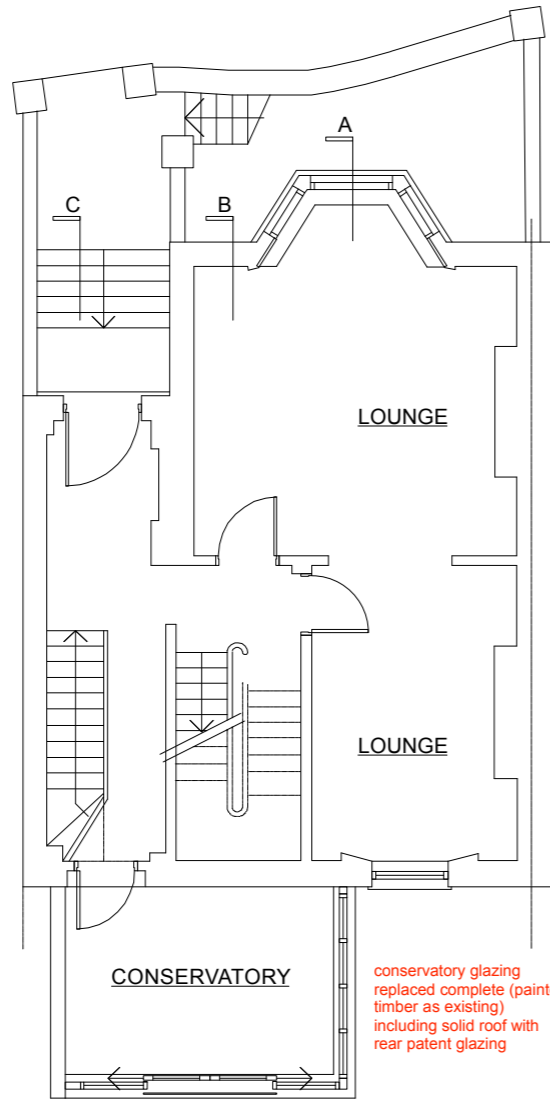


UPPER GROUND FLOOR PLAN

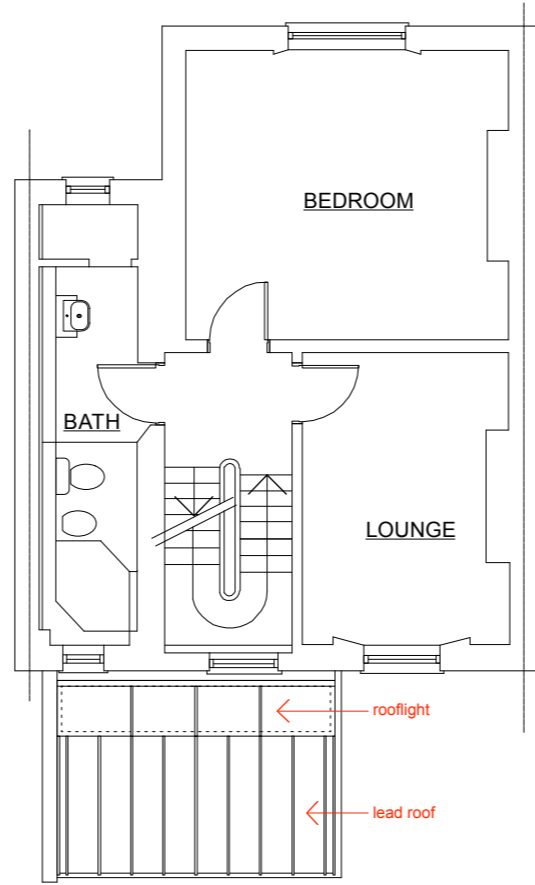


FIRST FLOOR PLAN
(No changes proposed except conservatory)

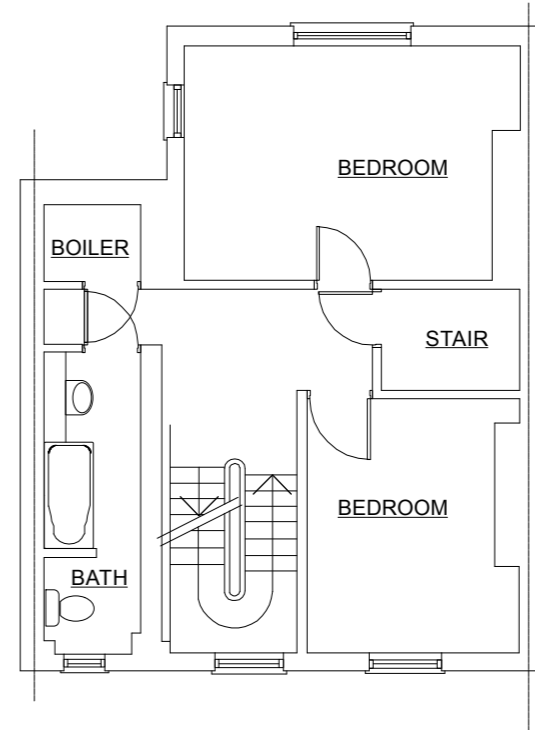

SECOND FLOOR PLAN
(No changes proposed)

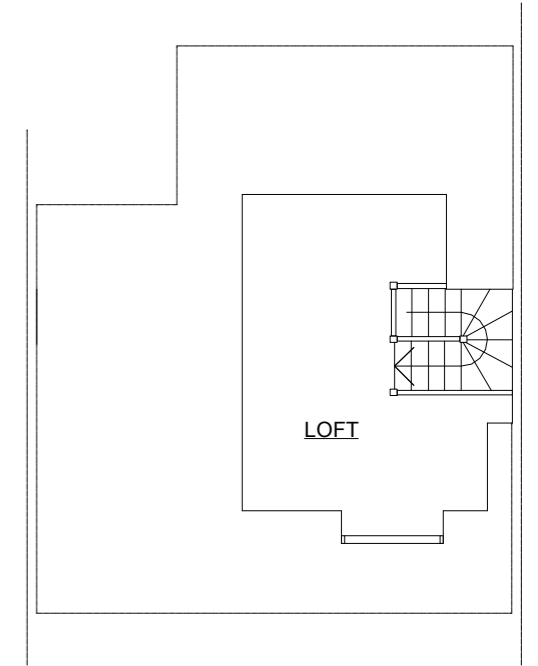

LOFT PLAN
(No changes proposed)

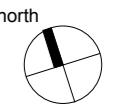

rev	description	date
B	New conservatory plans amended to new elevation changes: telephone conversation with Dave Blount.	FA 07.01.16
A	New conservatory plans amended to new elevation changes.	FA 31.12.15

project no.	drwg no.	rev	drawing title	date
211	P/04	B	FLOOR PLANS AS PROPOSED	11.15
project/client				scale
52, GLOUCESTER CRESCENT, NW1 7EG				1:100 @ A3

White table

81 Harbour Street, Whitstable,
Kent CT5 1AE
T 01227 276847, M 07967 725144
E whitetable@btconnect.com

Do not scale from this drawing
Check drawing on receipt and immediately report any discrepancies to the Architect
Verify all dimensions and levels on site prior to construction
The contents of this drawing are White Table copyright and shall not be re-used without their written permission