

NOTE: allow for installing additional secondary glazing to improve acoustic attenuation to external windows within cadbury and rowntree rooms facing onto Euston Road, and on return elevation to rowntree room.

NOTE: hatching to external walls indicates proposed insulated dry-lining

remove existing opaque glazing from window and replace with clear

allow for raft ceiling to sit over counter/cafe servery at ground floor below to hide soil pipes from re-configured toilets

NOTE: secondary glazing and solar control film to be fitted to inside face of windows to north corridor and north lobby

NOTE: allow for overhaul and refurbishment of existing metal doors

NOTE: hatching to external walls indicates proposed insulated dry-lining



NOTE: within training/meeting/conference rooms allow for new raft ceiling incorporating lighting, speakers and fire alarms

existing doors to be removed and re-used in adjacent existing doorway, opening blocked and surfaces made good

existing partitions forming wc to be removed, doors from landing to be brought back into use, door leaves to be removed and re-used to new opening between north lobby and north corridor

existing L-shaped bench seat and table re-positioned

notes
Do not scale except for planning purposes
All dimensions to be checked on site and verified with the architect prior to construction.
Any discrepancies or uncertainties regarding this drawing to be discussed with the architect prior to construction.
Copyright © Theis and Khan Architects Ltd. All rights reserved

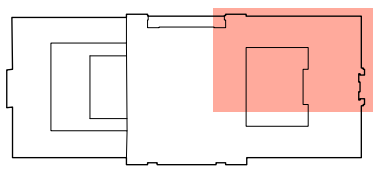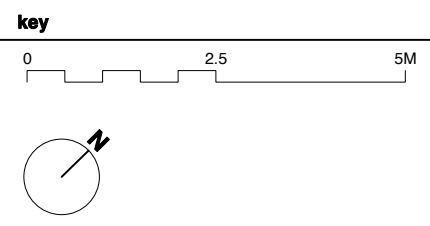

removed partitions

planning

revision	date	comment
p1	10.12.15	issued to client
p2	18.12.15	issued to quantity surveyor
p3	05.01.16	dimensions + areas added, issued to client
p4	08.01.16	issued for planning

THEIS + KHAN

1 Frog Lane
Tunbridge Wells
Kent TN11 1YT
+44 (0)1892 518094
mail@theisandkhan.com
www.theisandkhan.com


project
Friends House

drawing
first floor plan_north side
proposed

scale
1:100@A3

date
04.12.15

job number	drawing number	revision
1090	102	p4



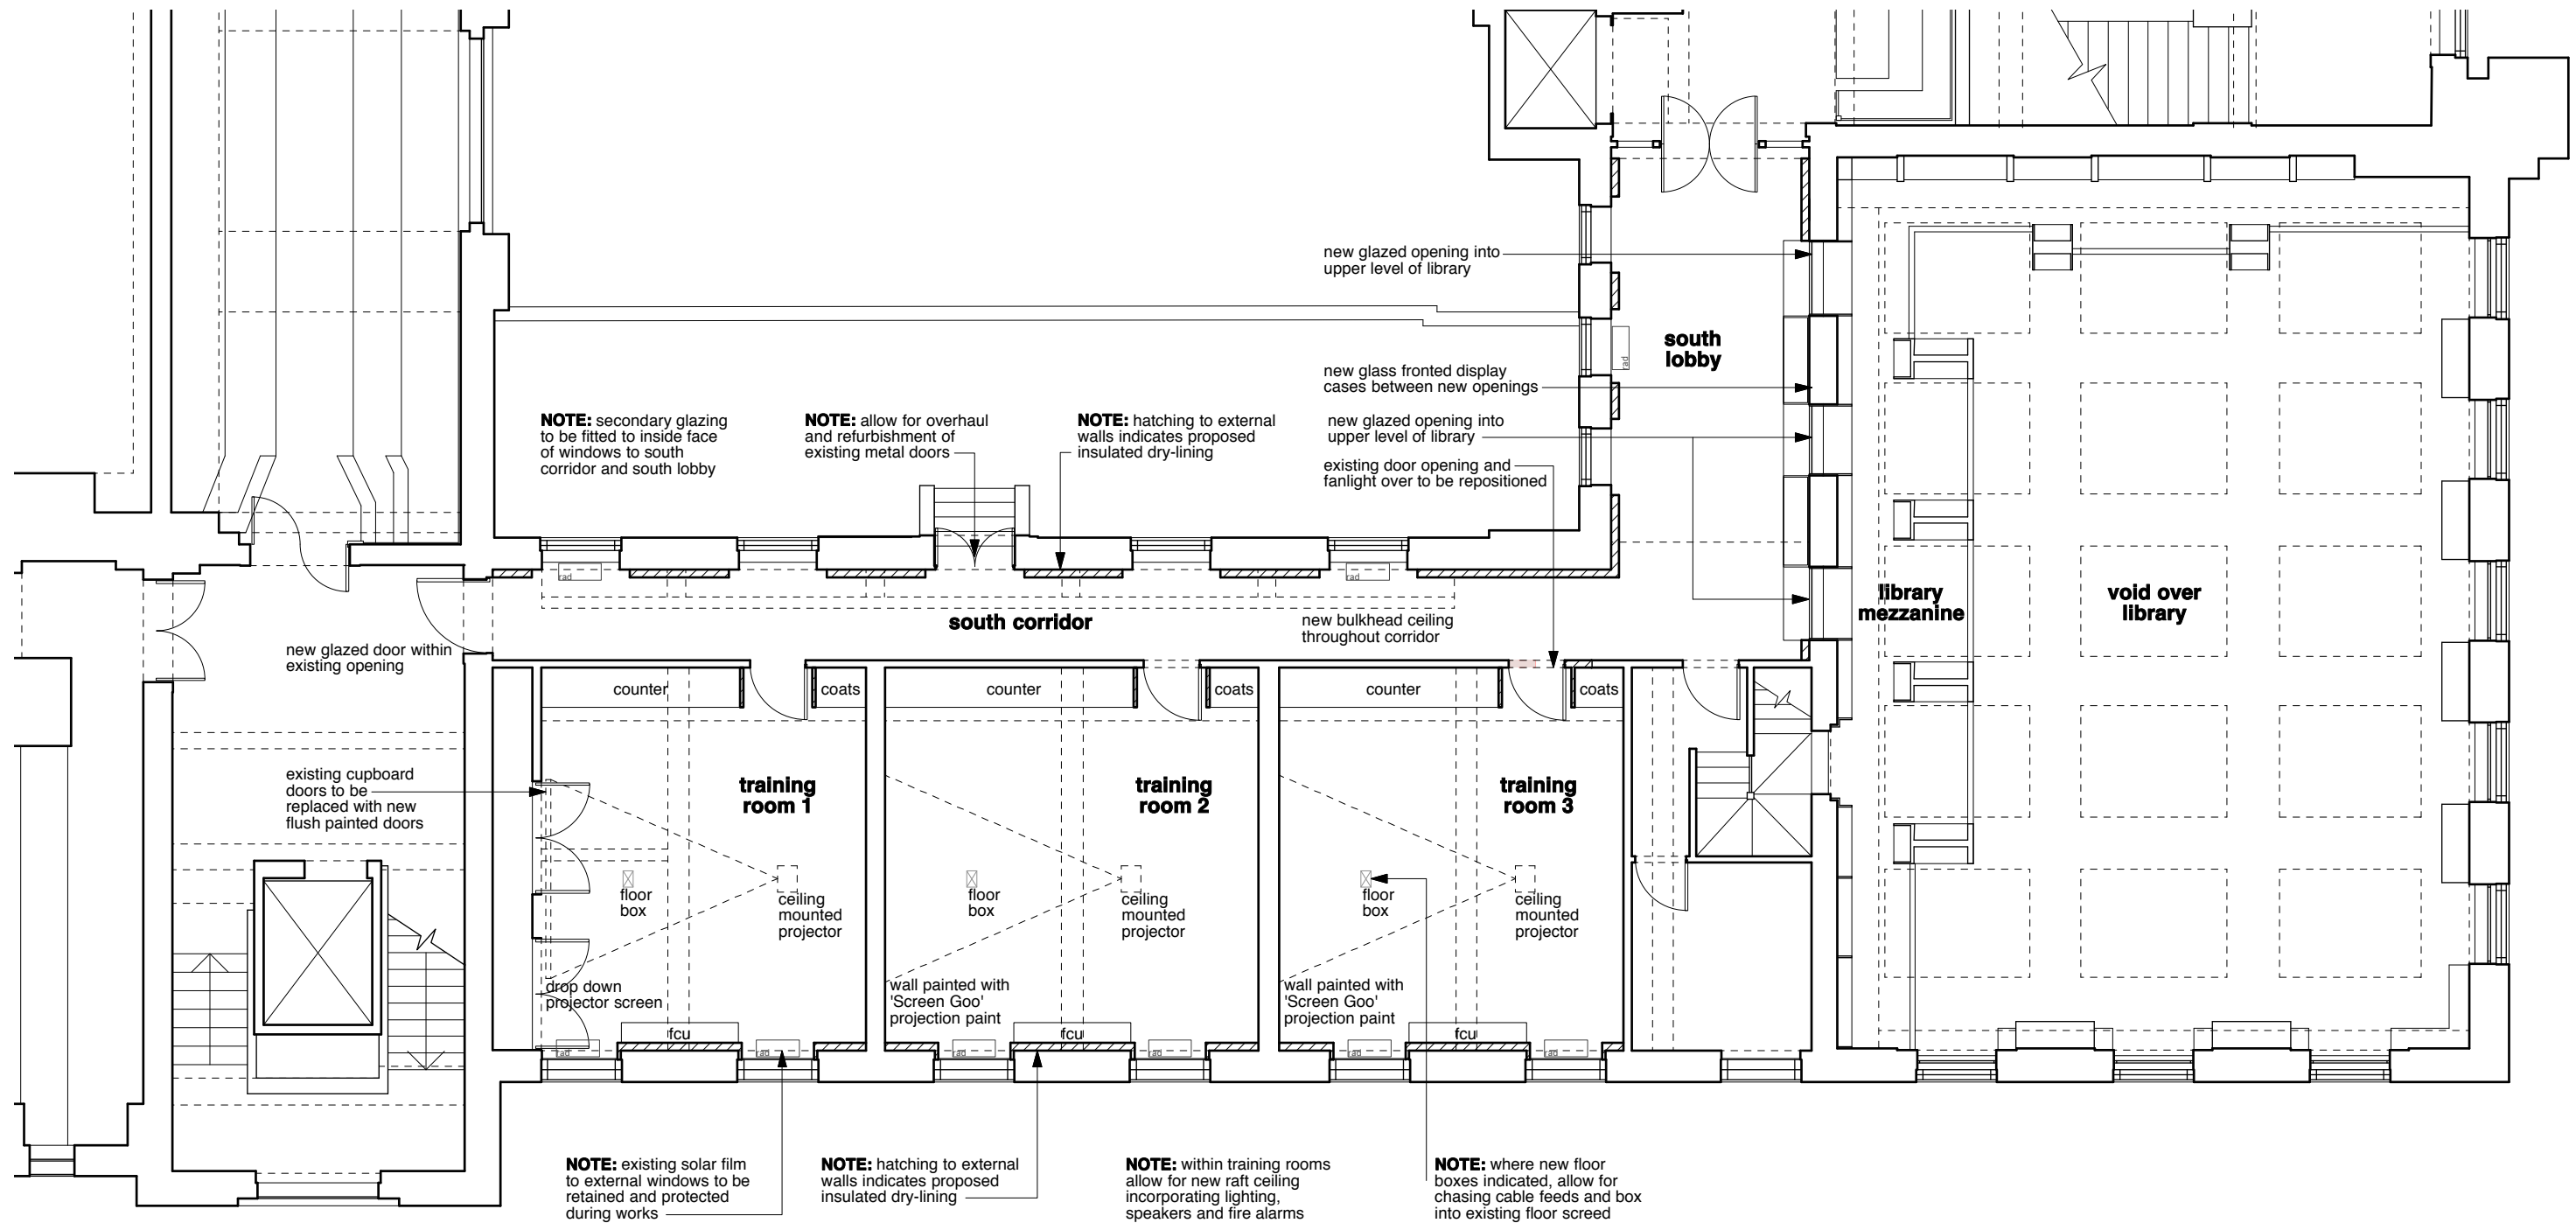


notes

Do not scale except for planning purposes
 All dimensions to be checked on site and verified with the architect prior to construction.
 Any discrepancies or uncertainties regarding this drawing to be discussed with the architect prior to construction.

Copyright © Theis and Khan Architects Ltd. All rights reserved

key

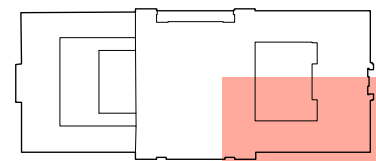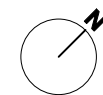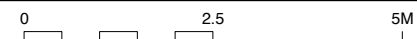

removed partitions

planning

revision	date	comment
p1	10.12.15	issued to client
p2	18.12.15	issued to quantity surveyor
p3	05.01.16	dimensions + areas added, issued to client
p4	08.01.16	issued for planning

THEIS + KHAN

1 Frog Lane
 Tunbridge Wells
 Kent TN11 1YT
 +44 (0)1892 518094
 mail@theisandkhan.com
 www.theisandkhan.com

project
 Friends House

drawing
 first floor plan_south side
proposed

scale	date	drawing number	revision
1:100@A3	04.12.15	1090	p4