


FRONT ELEVATION
(noi proposed works)

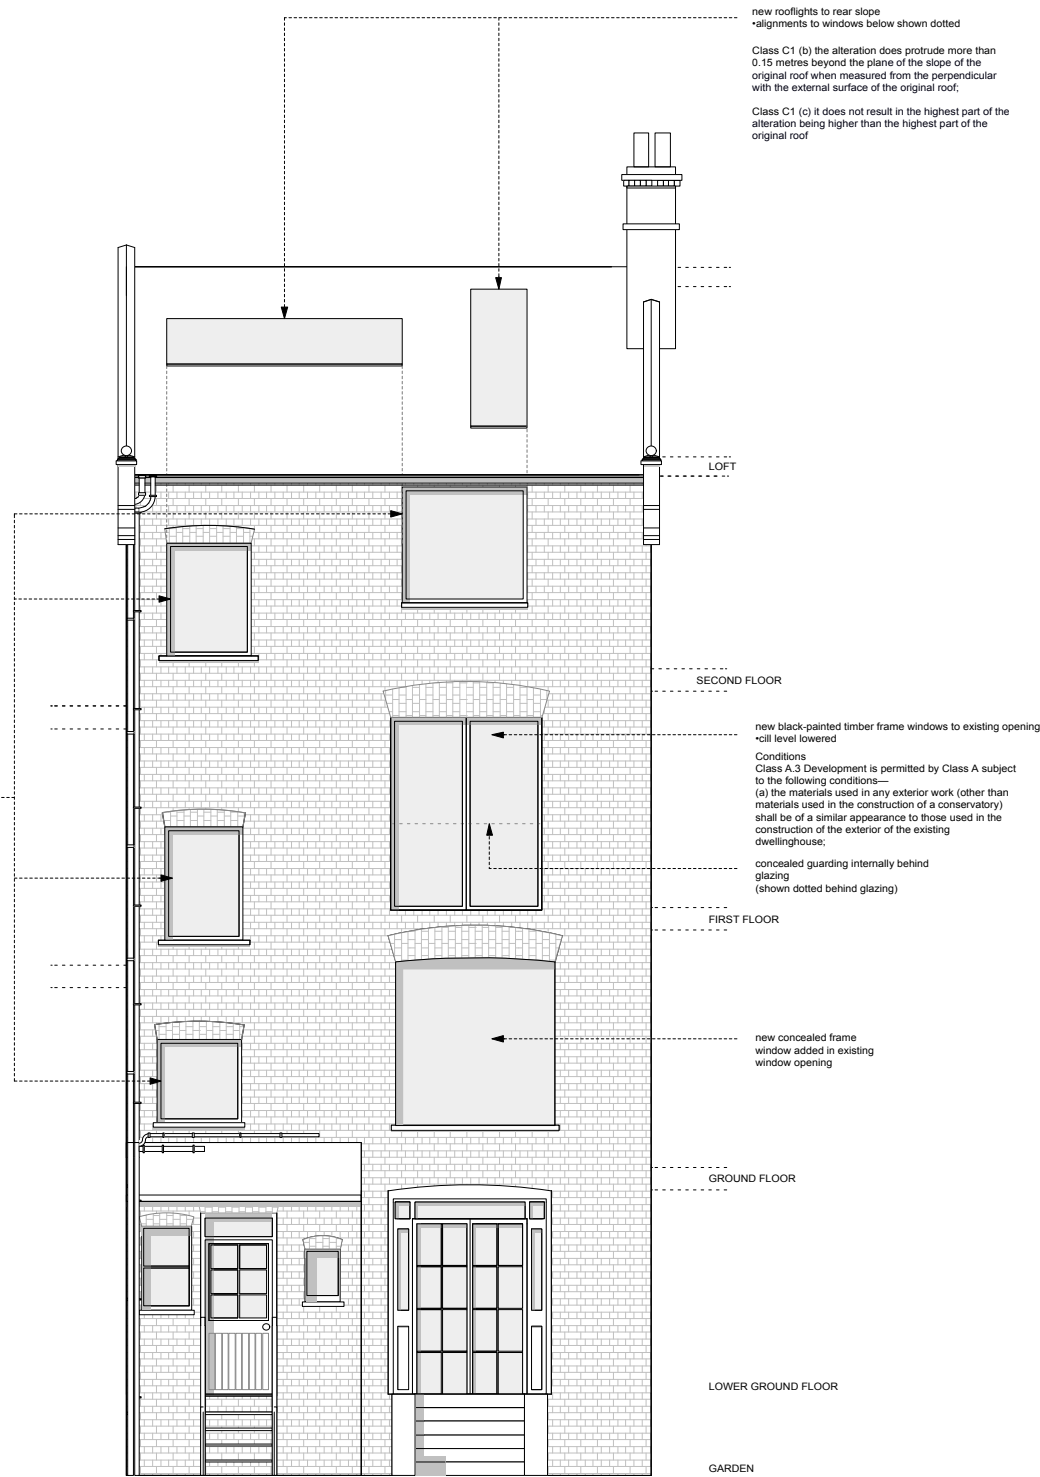

REAR ELEVATION

G	stage C: outline proposals -issued for information -client: -council: permitted development	18.12.15
F	stage C: outline proposals -issued for information -client: -council: permitted development	26.11.15
E	stage C: outline proposals -issued for information -client: -council: planning	13.11.15
D	stage C: outline proposals -issued for information -client: -council: planning	11.11.15
C	stage C: outline proposals -issued for information -client: -council: planning	29.10.15
B	stage C: outline proposals -issued for information -client: -council: planning	24.09.15
A	stage C: outline proposals -issued for information -client:	18.09.15
-	stage C: outline proposals -issued for information -client:	04.09.15

Rev	Date
-----	------

DRAWING STATUS For Information

Issued only for purpose indicated

This drawing to be read in conjunction with all Consultants

information.
All dimensions to be checked on site.
Do not scale, except for planning purposes.

This drawing is protected by copyright.

JOB NUMBER 172

JOB TITLE

Morser Philips Residence
11 Dartmouth Park Ave, London, NW5 1JL

DRAWING TITLE

exterior elevations
proposed


SCALE: 1:100 @ A3 1:50 @ A1

DATE: August 2015

DRAWING NO. REV

A/02/103

G

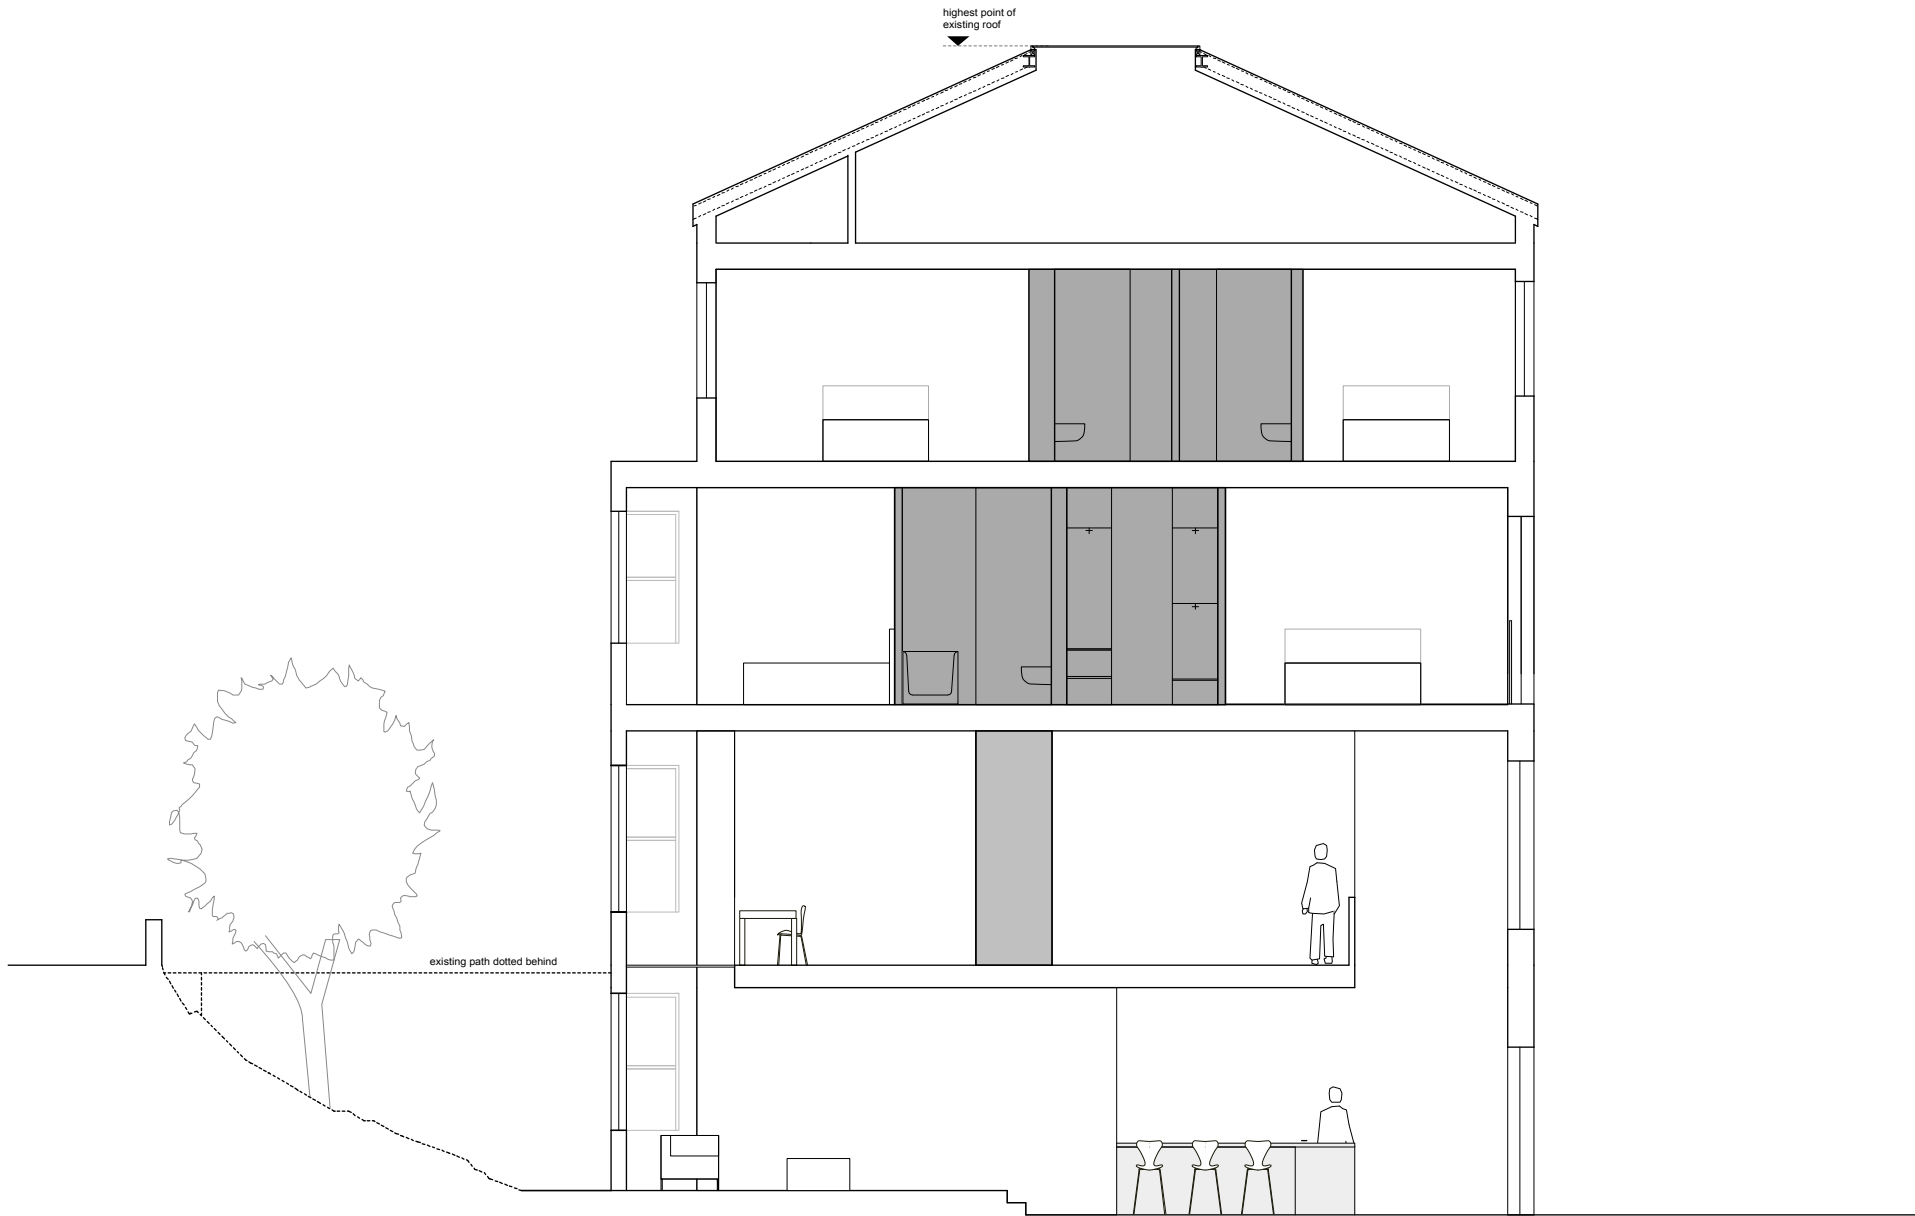

SECTION A-A

E	stage C: outline proposals -issued for information -client: -council: permitted development	18.12.15
D	stage C: outline proposals -issued for information -client: -council: planning	13.11.15
C	stage C: outline proposals -issued for information -client: -council: planning	11.11.15
B	stage C: outline proposals -issued for information -client: -council: planning	29.10.15
A	stage C: outline proposals -issued for information -client	18.09.15
-	stage C: outline proposals -issued for information -client -council	04.09.15

Rev Date

DRAWING STATUS For Information
Issued only for purpose indicated

This drawing to be read in conjunction with all Consultants
information.
All dimensions to be checked on site.
Do not scale, except for planning purposes.
This drawing is protected by copyright.

JOB NUMBER 172

JOB TITLE

Morser Philips Residence
11 Dartmouth Park Ave, London, NW5 1JL

DRAWING TITLE
section A-A
proposed

SCALE: 1:100 @ A3 1:50 @ A1

DATE: June 2015

DRAWING NO. A/02/501 REV E