



LOWER GROUND FLOOR PLAN

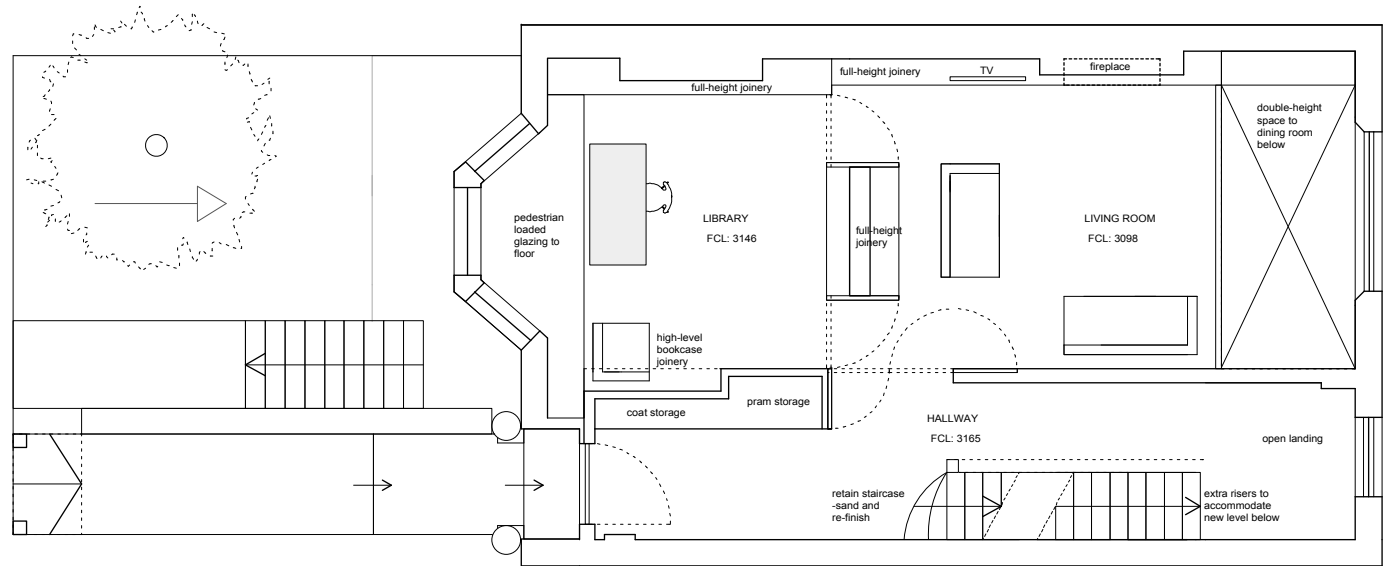

GROUND FLOOR PLAN

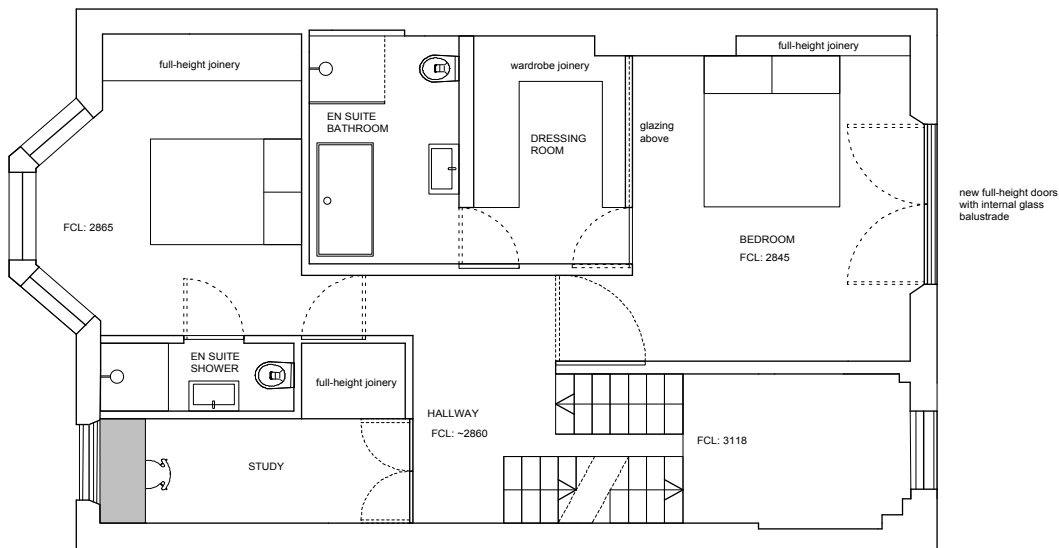

FIRST FLOOR PLAN



WILLIAM TOZER
a s s o c i a t e s

42-44 New House 67-68 Hatton Garden London EC1N 8JY
t +44 (0)20 7404 0675 f +44 (0)20 7404 8012
enquiries@wtad.co.uk www.wtad.co.uk

F	stage C: outline proposals -issued for information -client -council: permitted development	26.11.15
E	stage C: outline proposals -issued for information -client -council: planning	13.11.15
D	stage C: outline proposals -issued for information -client -council: planning	11.11.15
C	stage C: outline proposals -issued for information -client -council: planning	29.10.15
B	stage C: outline proposals -issued for information -client -council: planning	24.09.15
A	stage C: outline proposals -issued for information -client	18.09.15
-	stage C: outline proposals -issued for information -client	04.09.15

Rev	Date
-----	------

DRAWING STATUS **For Information**
Issued only for purpose indicated

This drawing to be read in conjunction with all Consultants information.
All dimensions to be checked on site.
Do not scale, except for planning purposes.
This drawing is protected by copyright.

JOB NUMBER 172

JOB TITLE
Morser Phillips Residence
11 Dartmouth Park Ave, London, NW5 1JL


DRAWING TITLE
lower ground, ground, first floor plan proposed

SCALE: 1:100 @ A3 1:50 @ A1


DATE: August 2015

DRAWING NO. **REV**


A/02/101 **F**

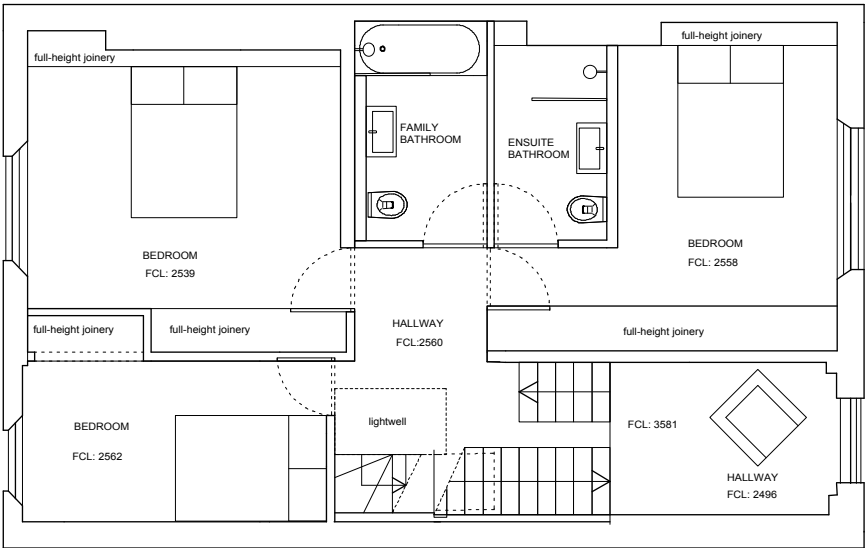


SECOND FLOOR PLAN

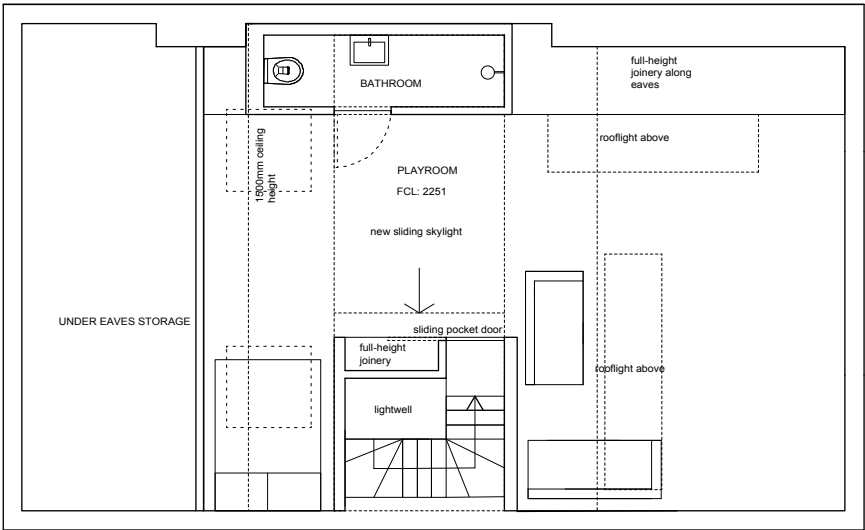

LOFT PLAN

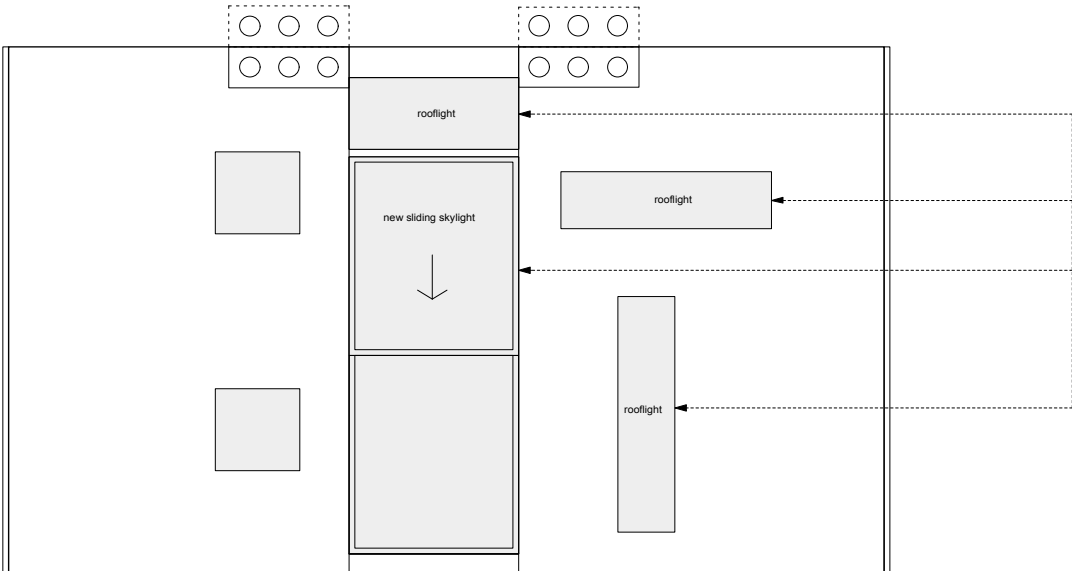

ROOF PLAN

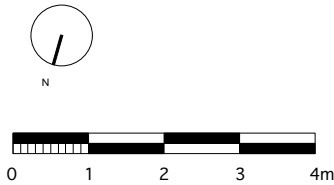

WILLIAM TOZER
a s s o c i a t e s

RIBA chartered practice
42-44 New House 67-68 Hatton Garden London EC1N 8JY
t +44 (0)20 7404 0675 f +44 (0)20 7404 8012
enquiries@wtad.co.uk www.wtad.co.uk

F	stage C: outline proposals -issued for information -client: -council: permitted development	26.11.15
E	stage C: outline proposals -issued for information -client: -council: planning	13.11.15
D	stage C: outline proposals -issued for information -client: -council: planning	11.11.15
C	stage C: outline proposals -issued for information -client: -council: planning	29.10.15
B	stage C: outline proposals -issued for information -client: -council: planning	24.09.15
A	stage C: outline proposals -issued for information -client	18.09.15
-	stage C: outline proposals -issued for information -client	04.09.15

Rev	Date
-----	------

DRAWING STATUS For Information
Issued only for purpose indicated

This drawing to be read in conjunction with all Consultants information.
All dimensions to be checked on site.
Do not scale, except for planning purposes.
This drawing is protected by copyright.

JOB NUMBER 172

JOB TITLE
Morser Philips Residence
11 Dartmouth Park Ave, London, NW5 1JL

DRAWING TITLE
first floor and loft plan
proposed

SCALE: 1:100 @ A3 1:50 @ A1

DATE: August 2015

DRAWING NO. REV

A/02/102 F