




1 TYPICAL FRONT ELEVATION  
1:100

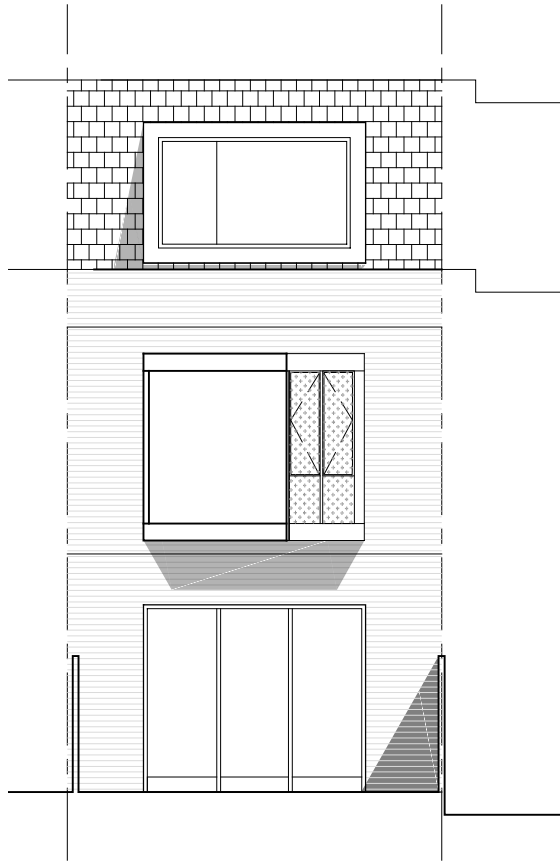


2 TYPICAL REAR ELEVATION  
1:100

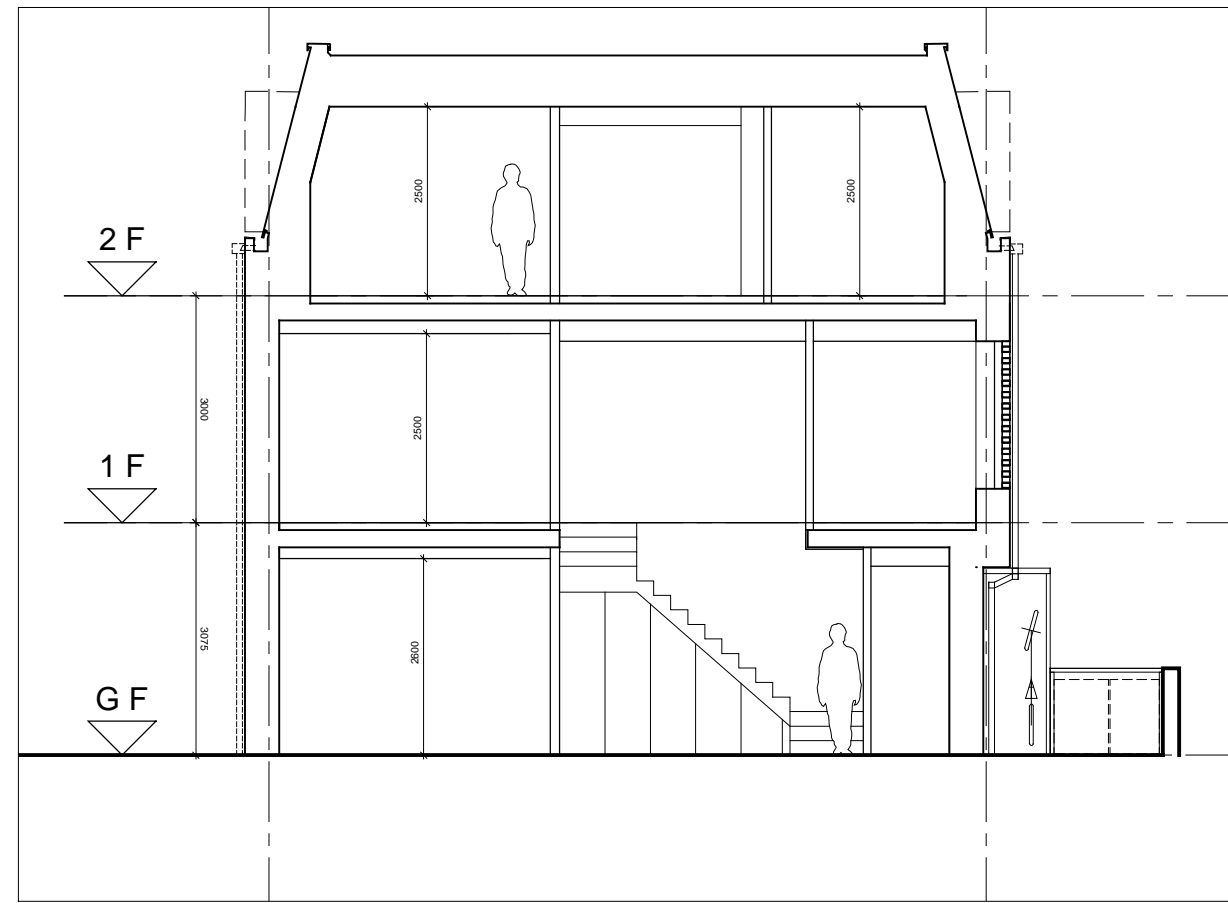


3 TYPICAL LONG SECTION FF  
1:100

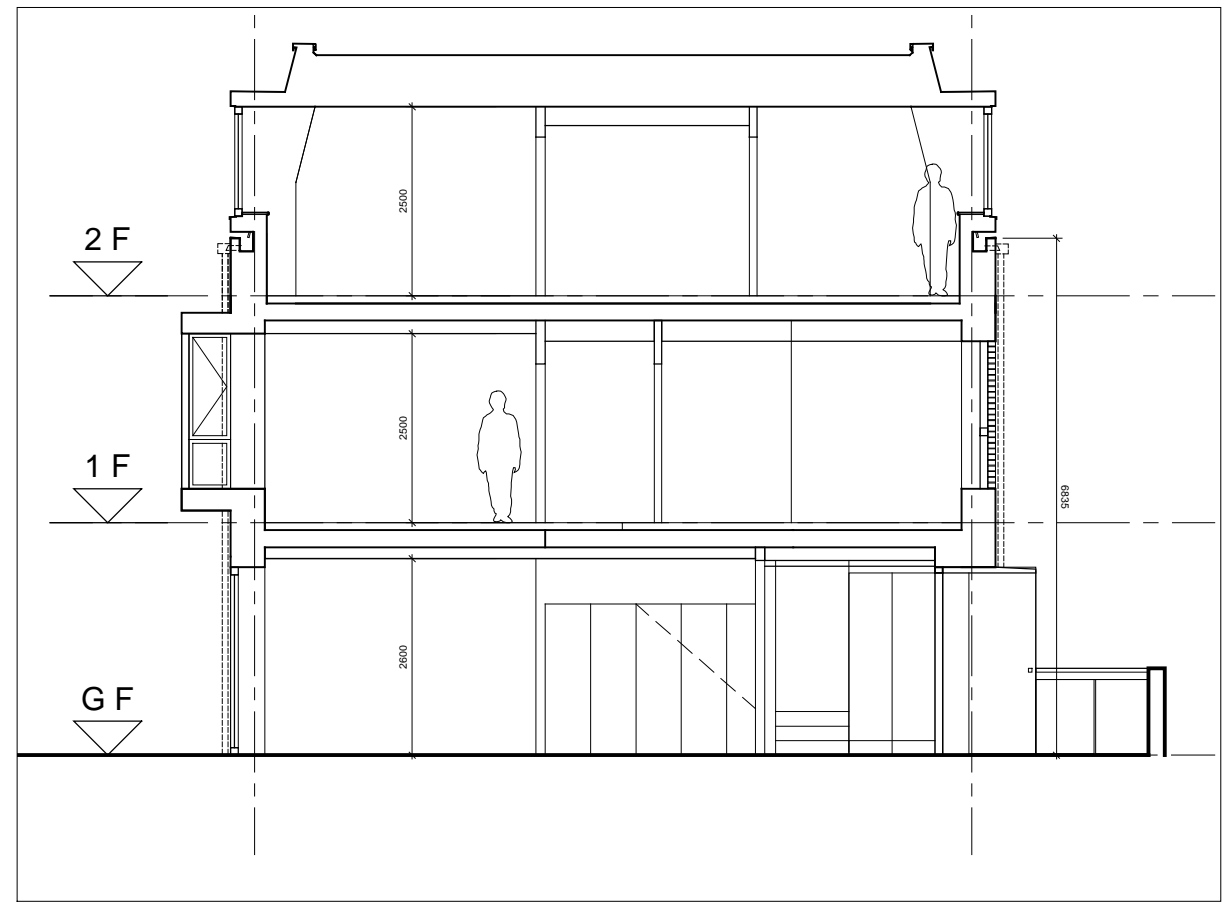


4 TYPICAL LONG SECTION GG  
1:100

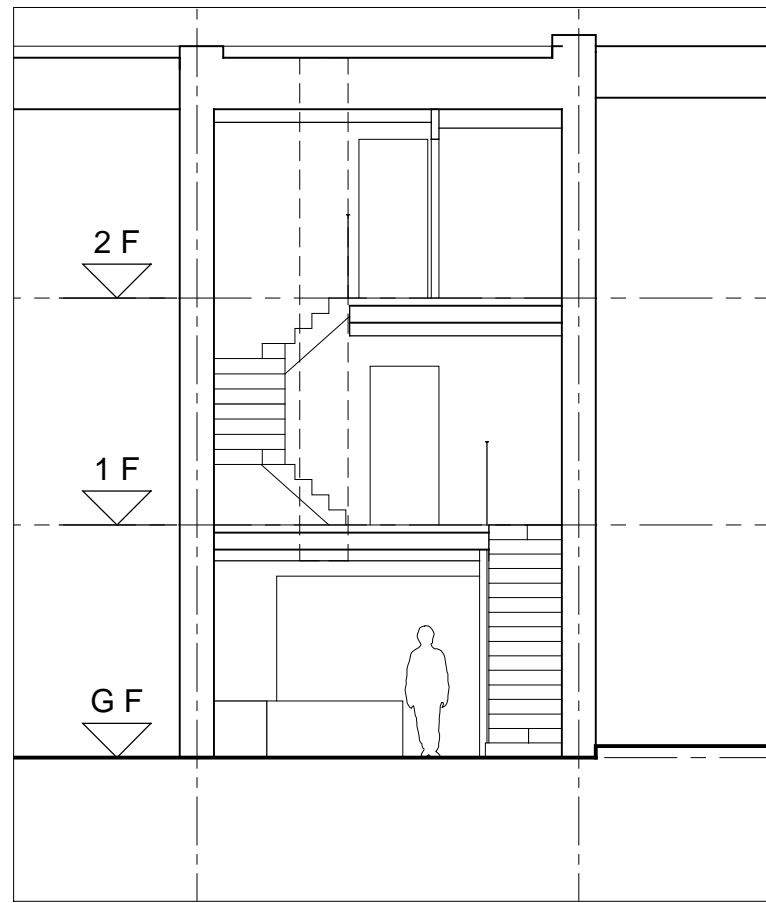


5 TYPICAL SHORT SECTION HH  
1:100

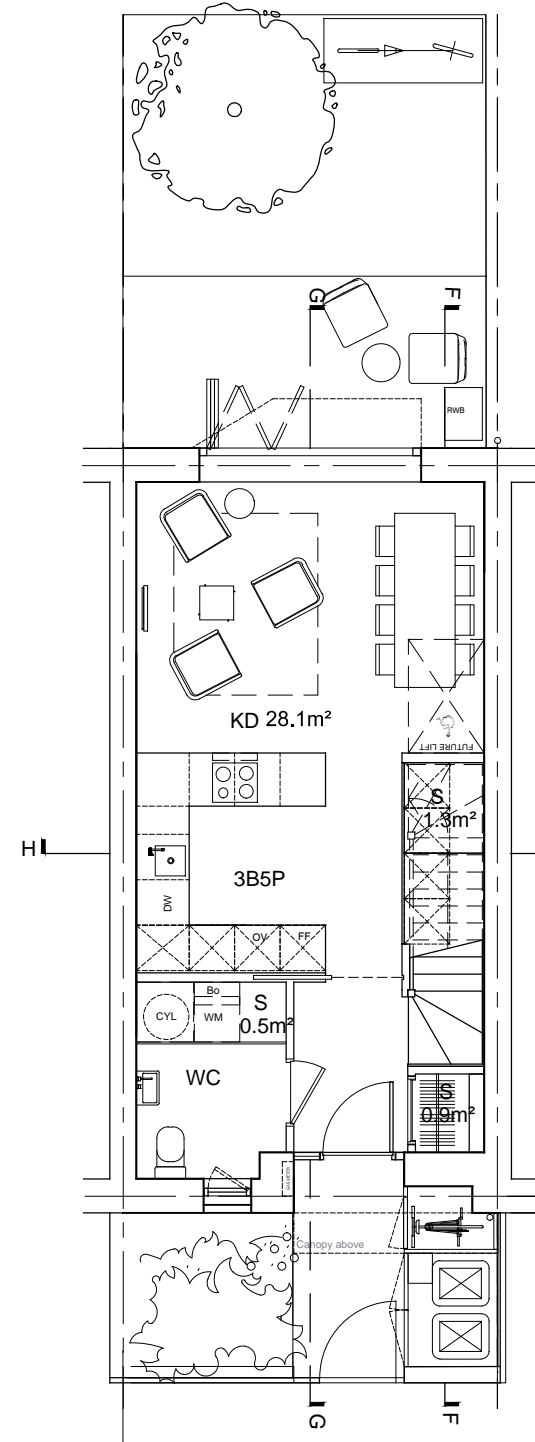

Ground Floor Plan

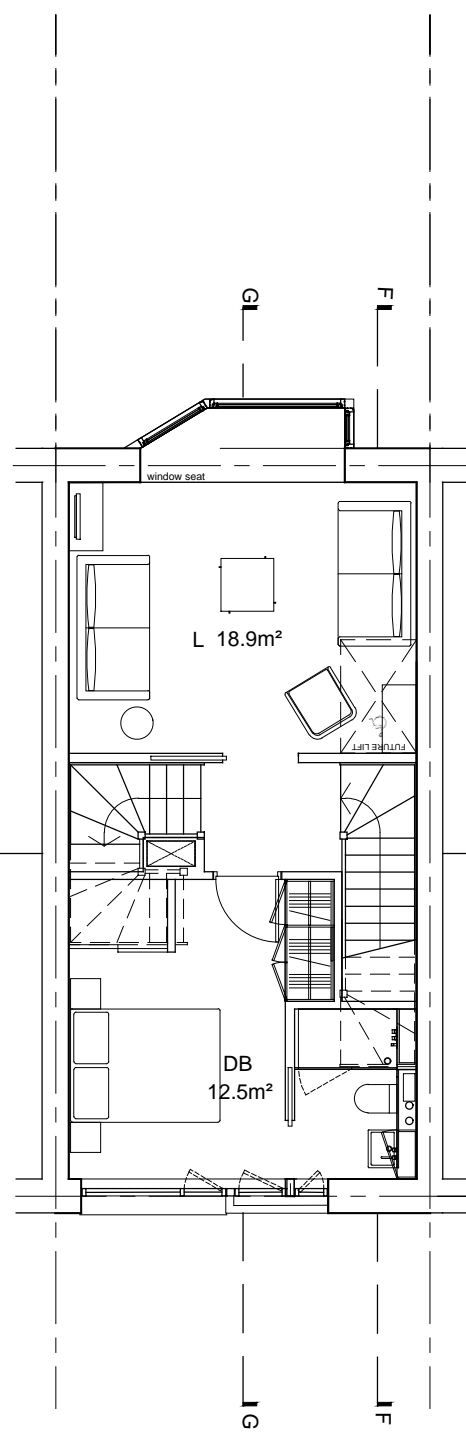


First Floor Plan

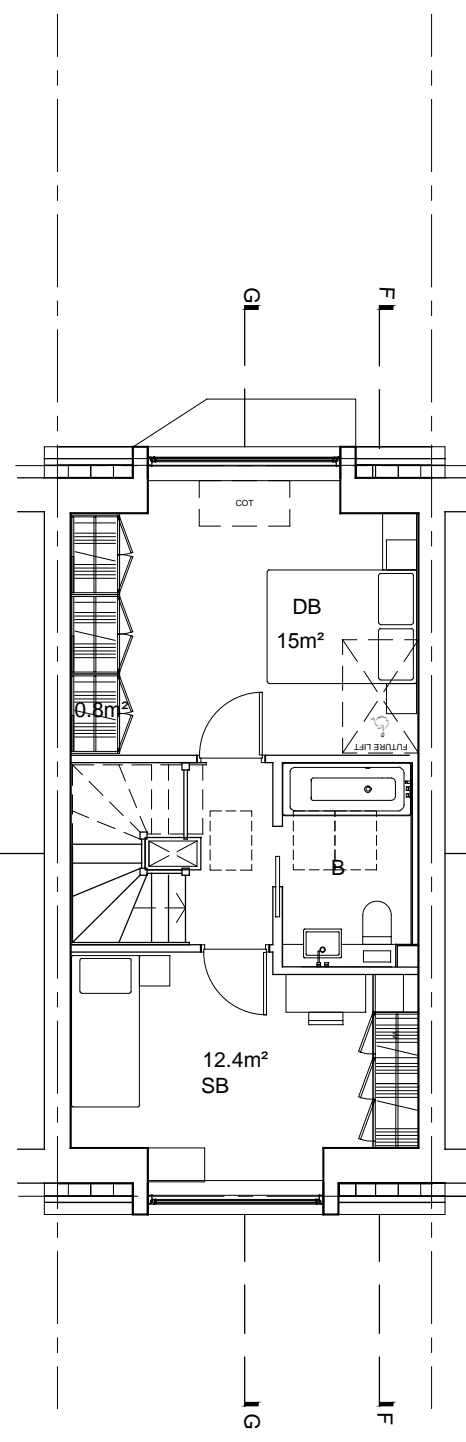


Second Floor Plan


6 TYPICAL PRIVATE SALE MEWS HOUSE PLANS (No-s 2-6 and 8-12)  
1:100

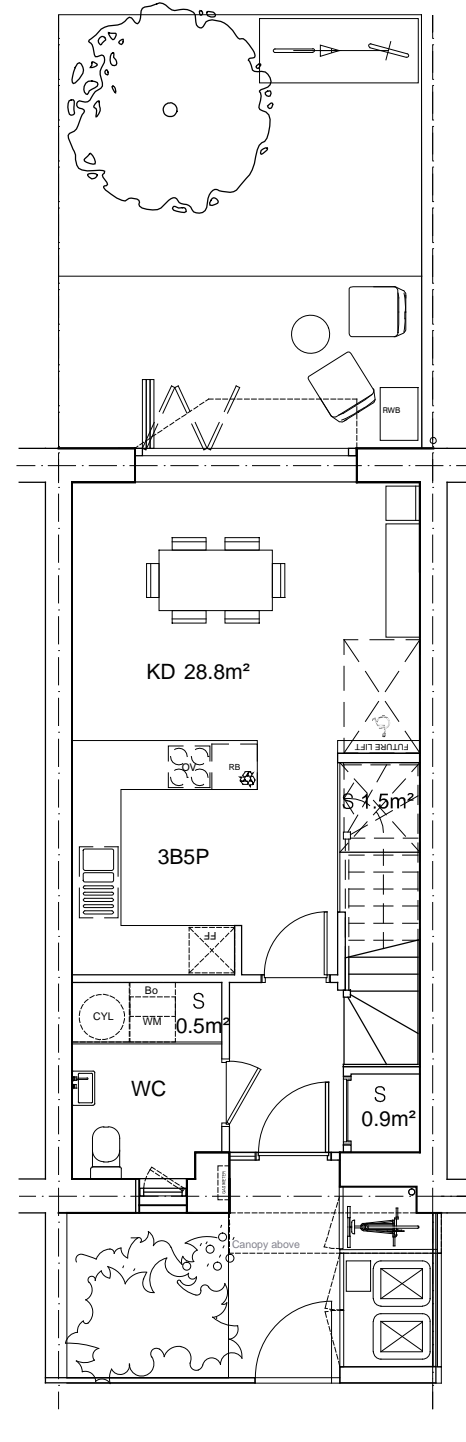

Ground Floor Plan

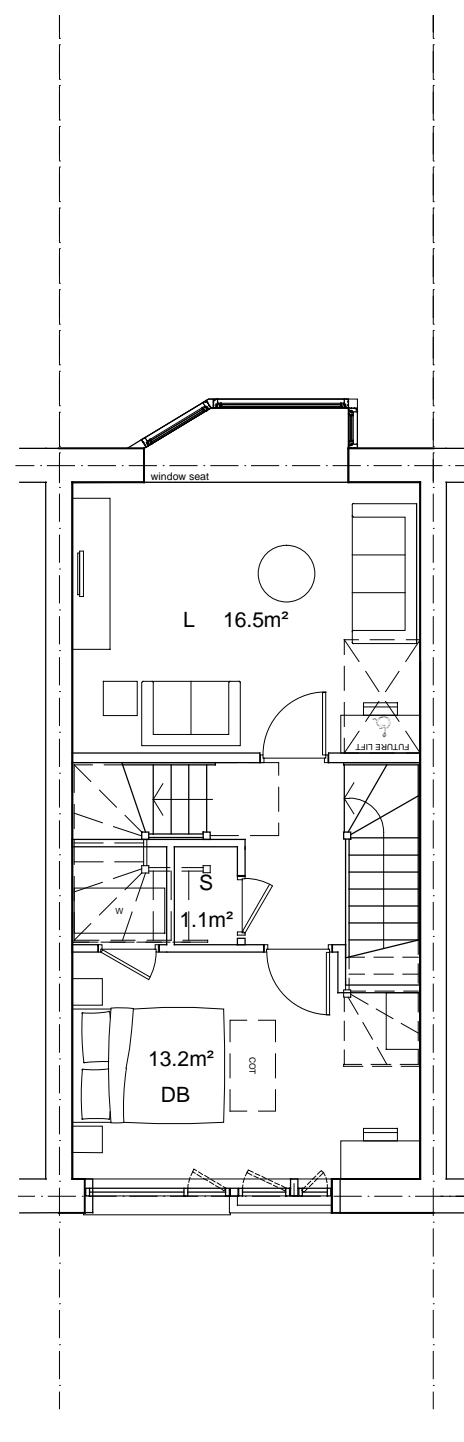


First Floor Plan

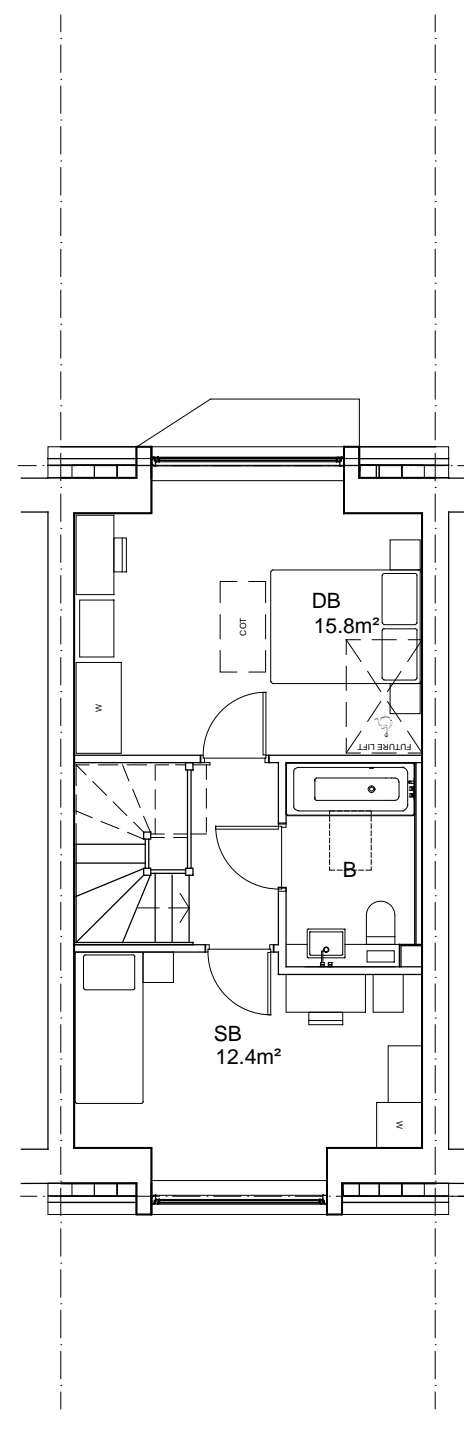

Second Floor Plan

7 TYPICAL AFFORDABLE RENT MEWS HOUSE PLANS  
1:100

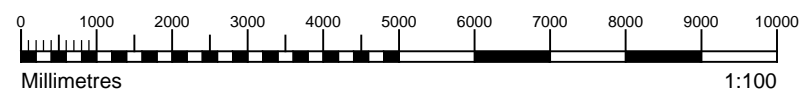

GENERAL NOTES	NOTES:	KEY:																		
<p>This drawing is © 2014 PTE architects</p> <p>Use figured dimensions only. DO NOT SCALE.</p> <p>All dimensions are in millimetres unless noted otherwise</p> <p>All levels are in metres above ordnance datum unless noted otherwise</p> <p>This drawing must be read in conjunction with all other relevant drawings and specifications from the Architect and other consultants</p> <p>If in doubt, ask</p>	<p>Garden size varies - refer to 1:200 plans</p>	<p><b>KEY:</b></p> <p><b>No12 PRIVATE SALE MEWS HOUSES</b></p> <p><b>No3 AFFORDABLE RENT MEWS HOUSES</b></p> <table><tr><td>UKD Combined living/kitchen/diner</td><td>B Bathroom</td><td>CYL Domestic hot water cylinder (to M.E specification)</td></tr><tr><td>L Living room</td><td>Es En suite</td><td>Bo Boiler (to M.E specification)</td></tr><tr><td>K Kitchen</td><td>WC Part M WC</td><td>Bal Balcony</td></tr><tr><td>D Dining room</td><td>WR Wet room</td><td>Ter Terrace</td></tr><tr><td>DB Double Bedroom</td><td>S Storage</td><td>Gr Garden</td></tr><tr><td>SB Single Bedroom</td><td>HIU Heat Interface Unit/ Hot Water Supply (to M.E specification)</td><td></td></tr></table>	UKD Combined living/kitchen/diner	B Bathroom	CYL Domestic hot water cylinder (to M.E specification)	L Living room	Es En suite	Bo Boiler (to M.E specification)	K Kitchen	WC Part M WC	Bal Balcony	D Dining room	WR Wet room	Ter Terrace	DB Double Bedroom	S Storage	Gr Garden	SB Single Bedroom	HIU Heat Interface Unit/ Hot Water Supply (to M.E specification)	
UKD Combined living/kitchen/diner	B Bathroom	CYL Domestic hot water cylinder (to M.E specification)																		
L Living room	Es En suite	Bo Boiler (to M.E specification)																		
K Kitchen	WC Part M WC	Bal Balcony																		
D Dining room	WR Wet room	Ter Terrace																		
DB Double Bedroom	S Storage	Gr Garden																		
SB Single Bedroom	HIU Heat Interface Unit/ Hot Water Supply (to M.E specification)																			

14.08.15

ISSUED FOR PLANNING

EA TP

rev

date

description

drawn

audited

drawing status

PLANNING

Diespiker Wharf  
38 Graham Street  
London N1 8JX  
020 7336 7777  
forename.surname@ptea.co.uk  
@ptearchitects  
www.pollardthomasedwards.co.uk

Pollard  
Thomas  
Edwards

project

job no.

drawn

audited

scale

date

ABBEY ROAD REDEVELOPMENT  
London NW6

12-510-3 EA TP 1:100@A1 JUL'15

drawing title

drawing number

revision

Typical Mews House - AR & PS  
Plans, Sections & Elevations

510-3\_PL\_110

/

E:\12\_310-3 ABBEY AREA REGENERATION\000\_OUT\2015\_SB\_14 PLANNING ISSUE\510-3\_PL\_110.DWG