




1 BASEMENT PLAN
1:100

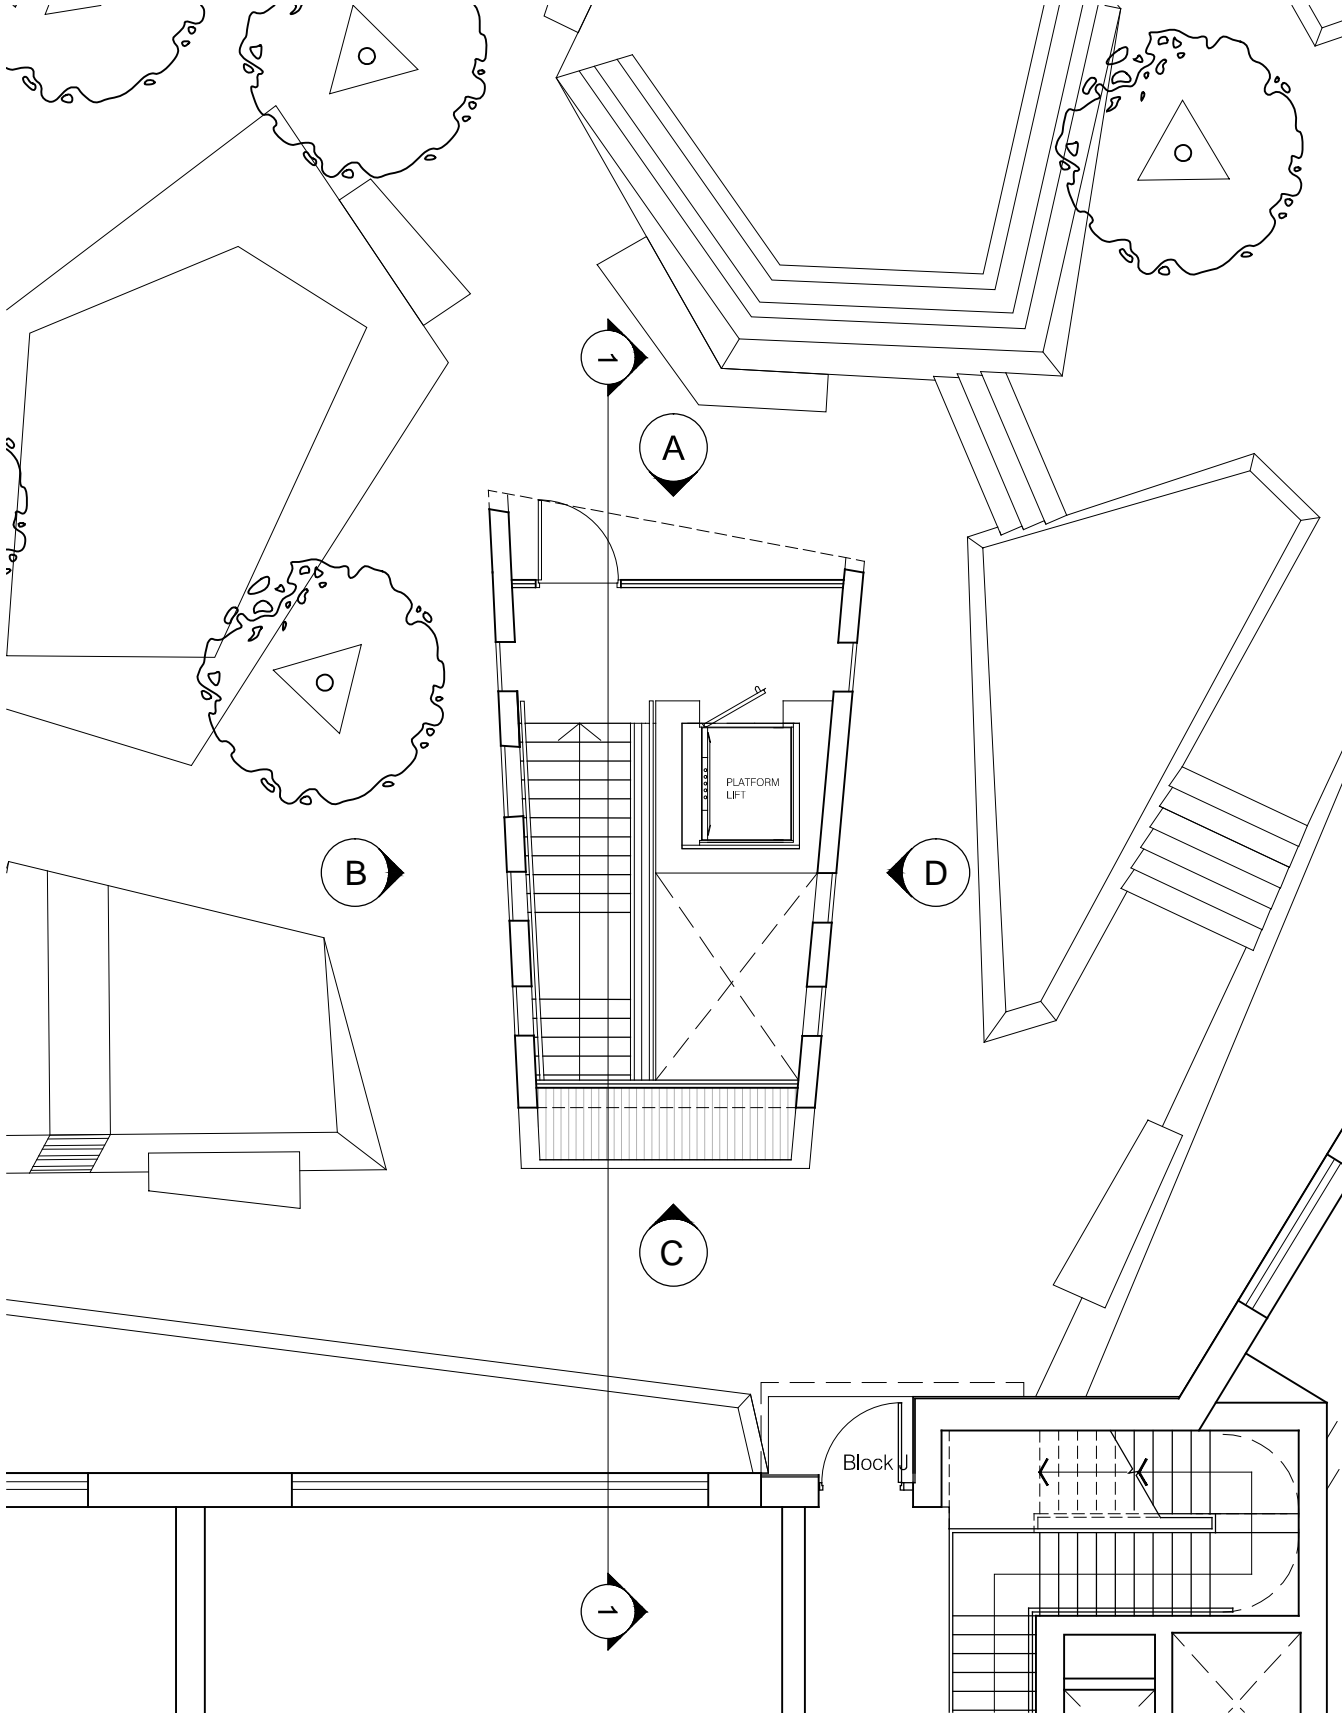


2 GROUND FLOOR PLAN
1:100

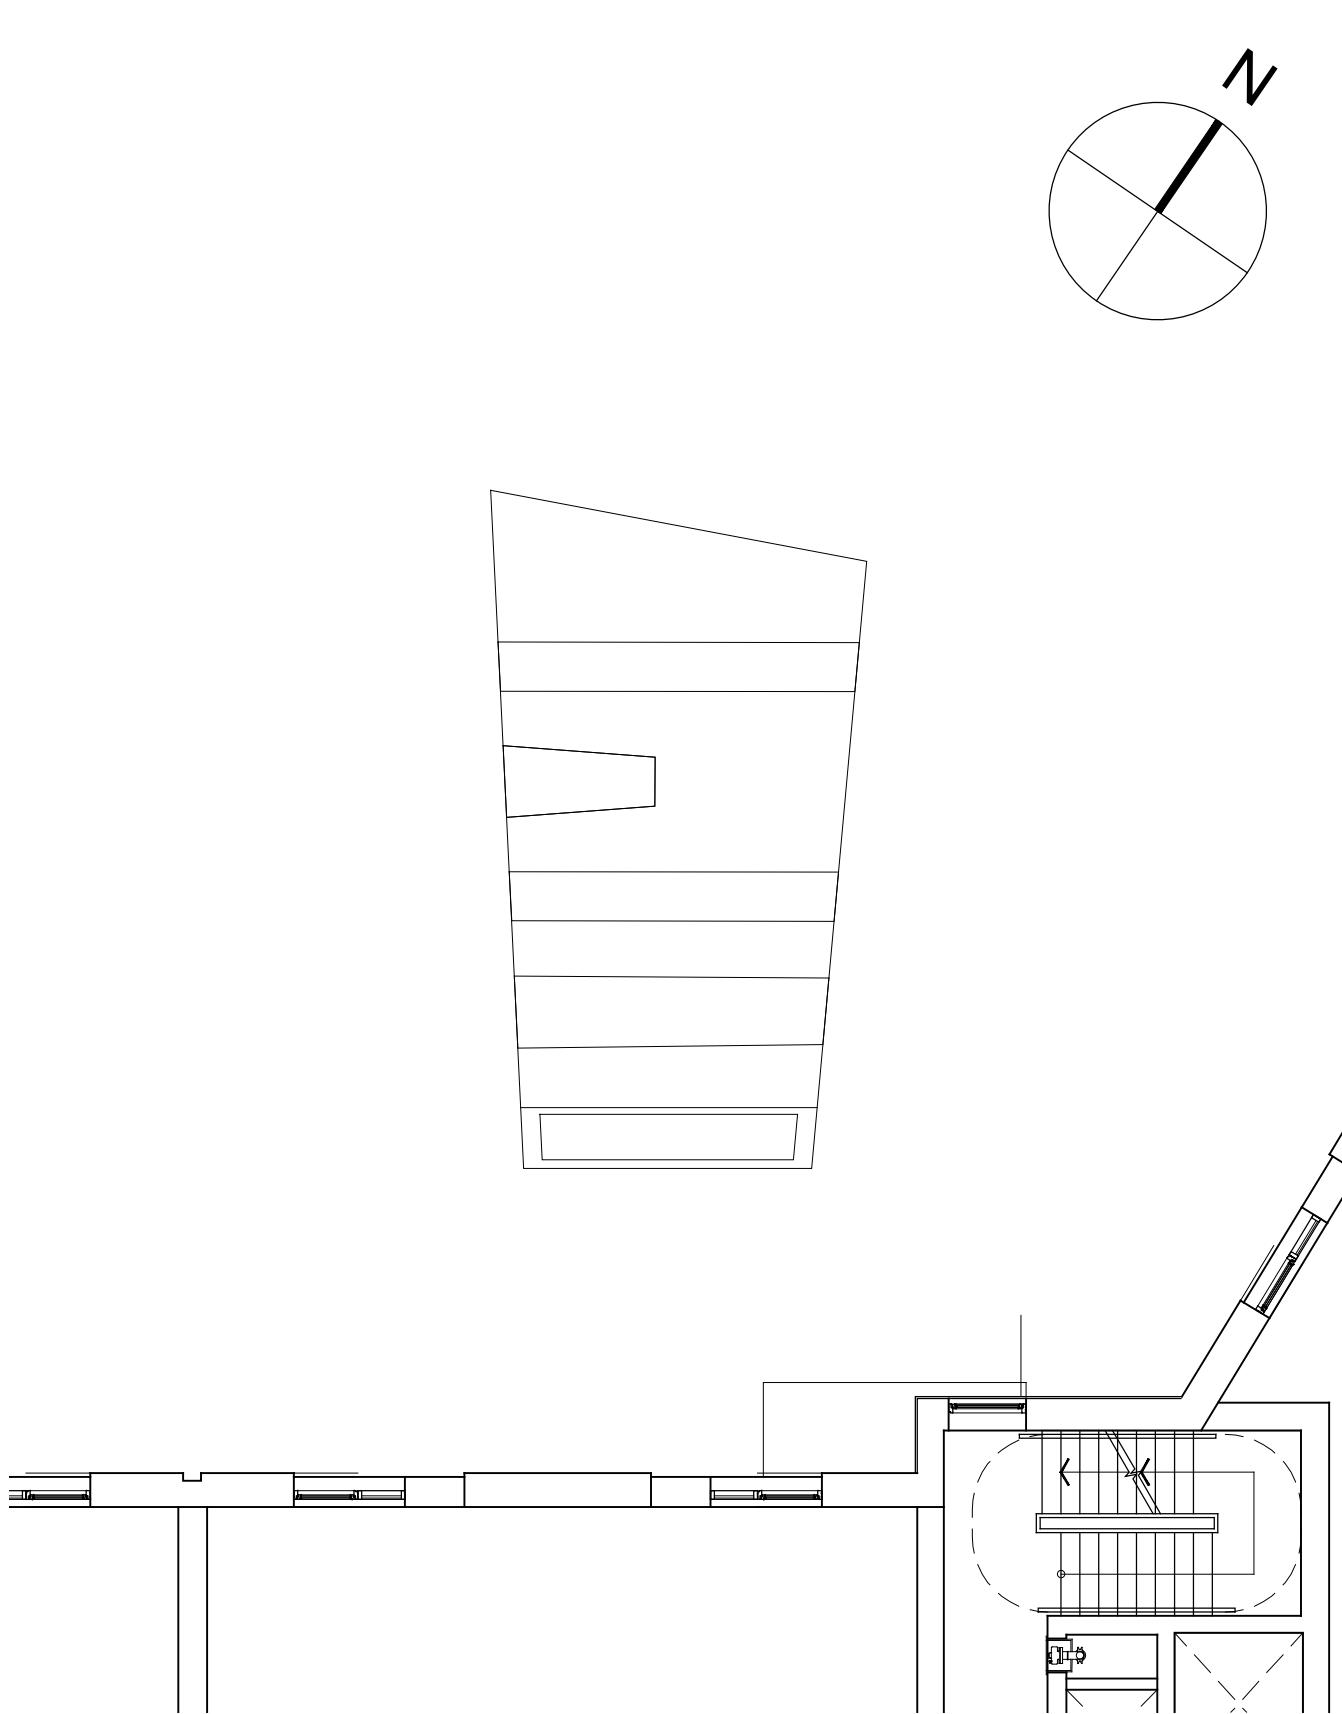


3 ROOF PLAN
1:100

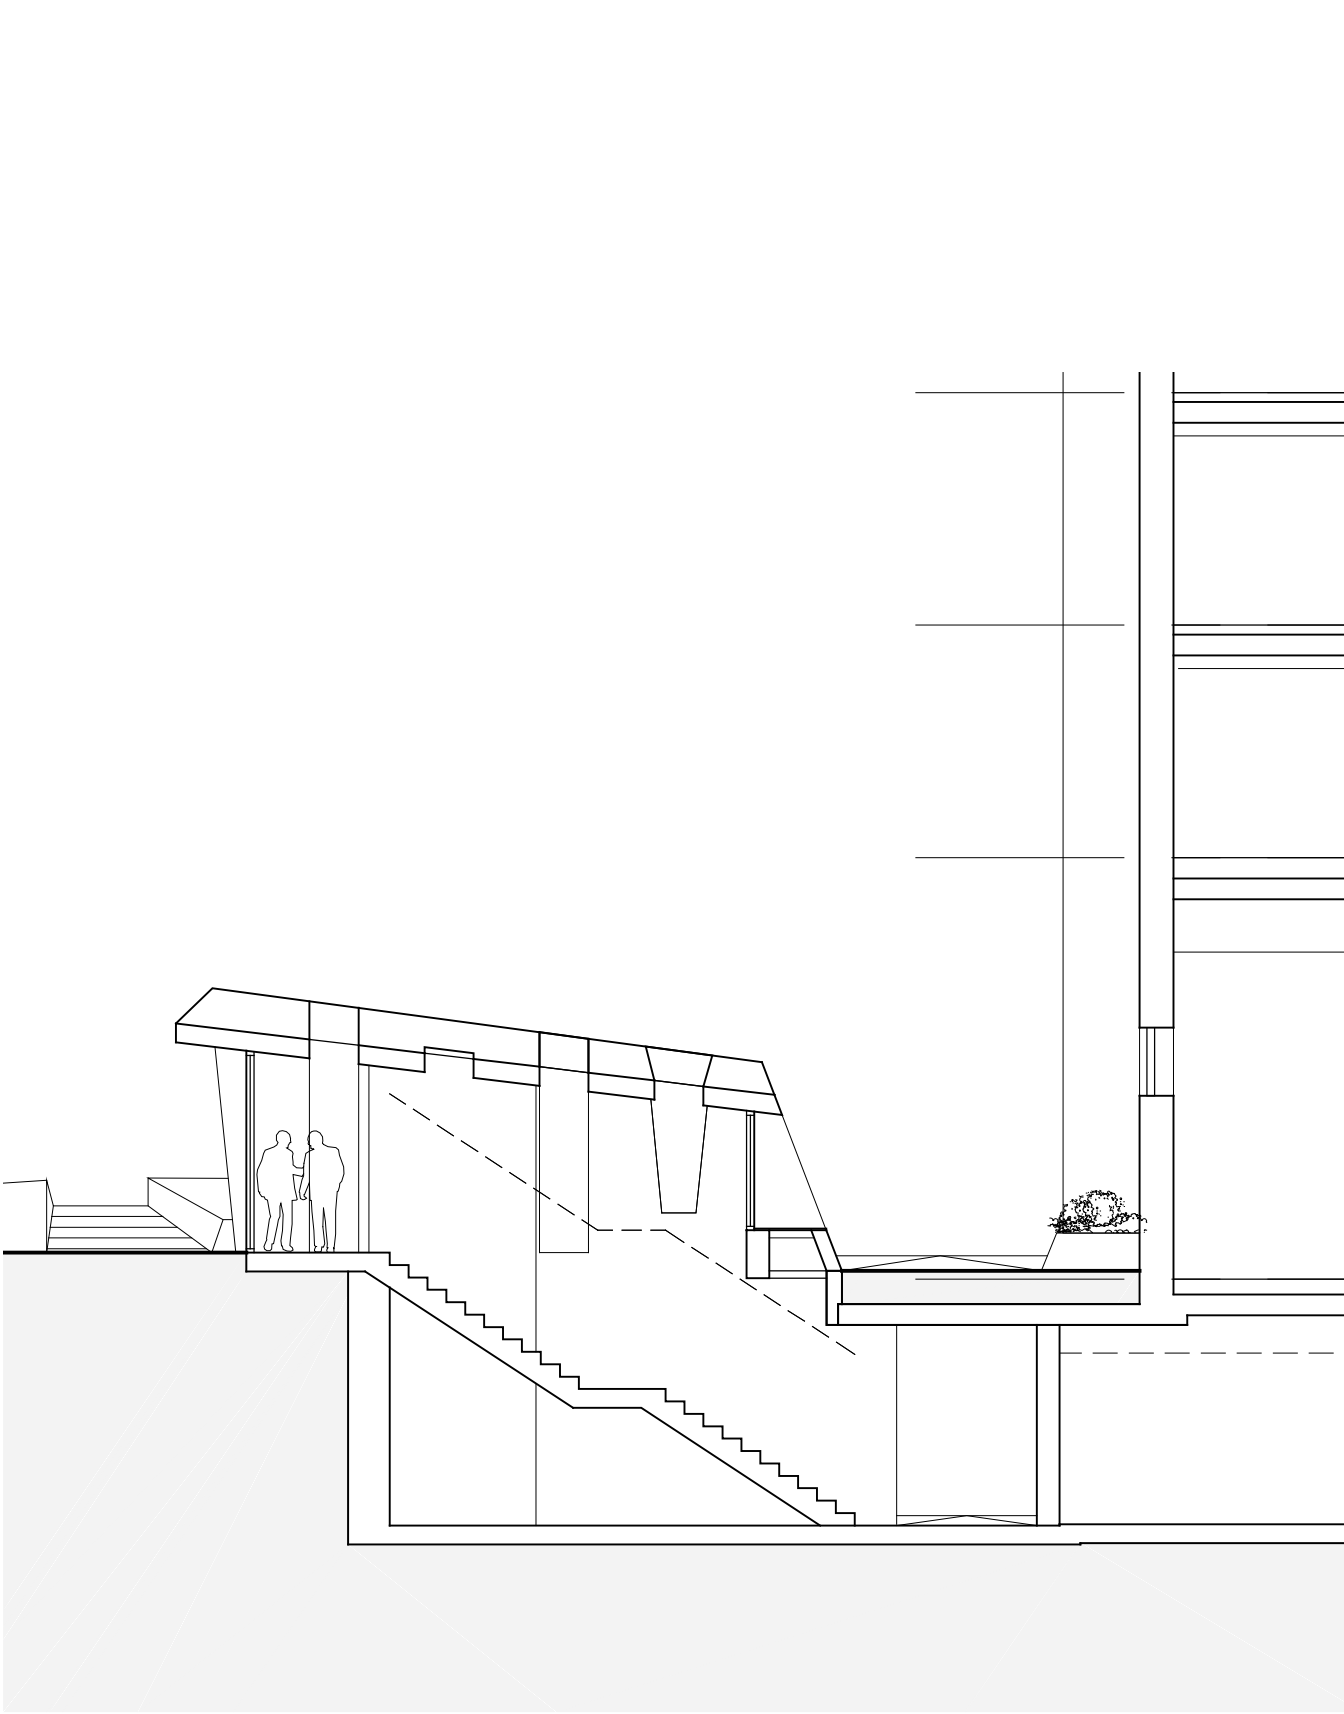


4 SECTION 1
1:100

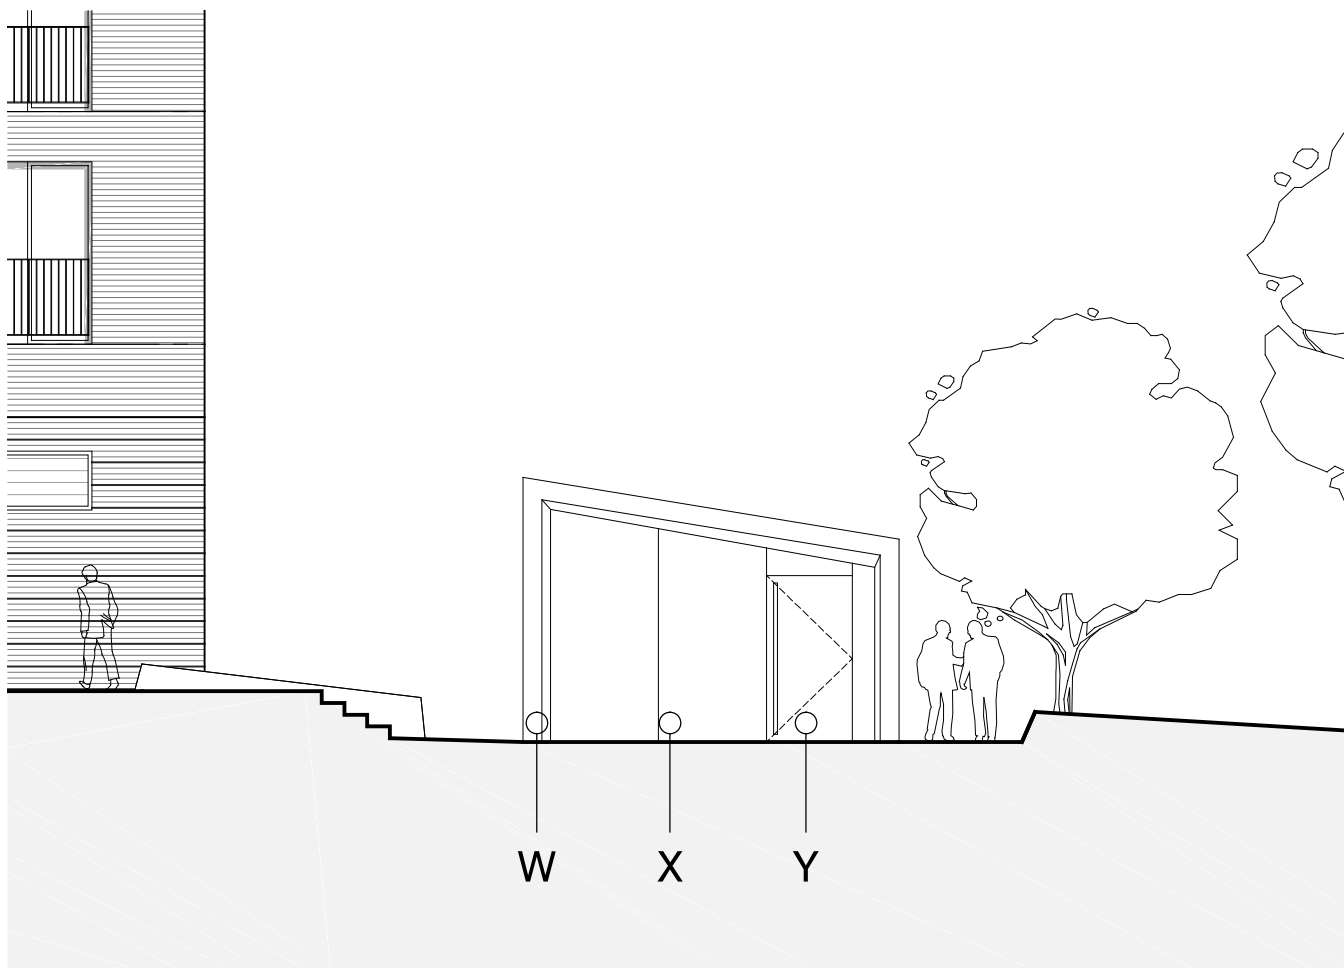


5 ELEVATION A
1:100

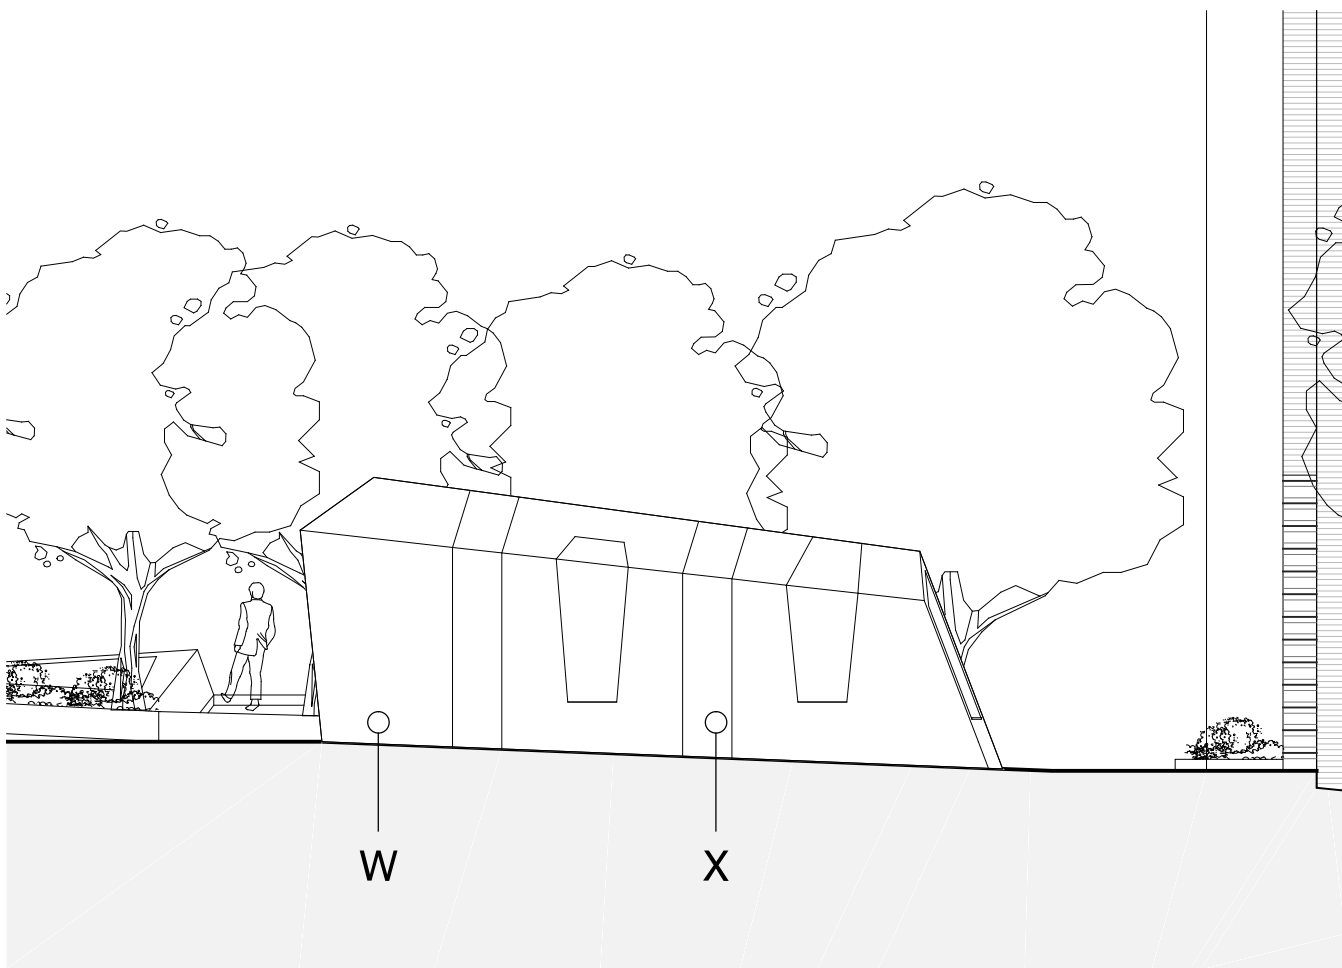


6 ELEVATION B
1:100

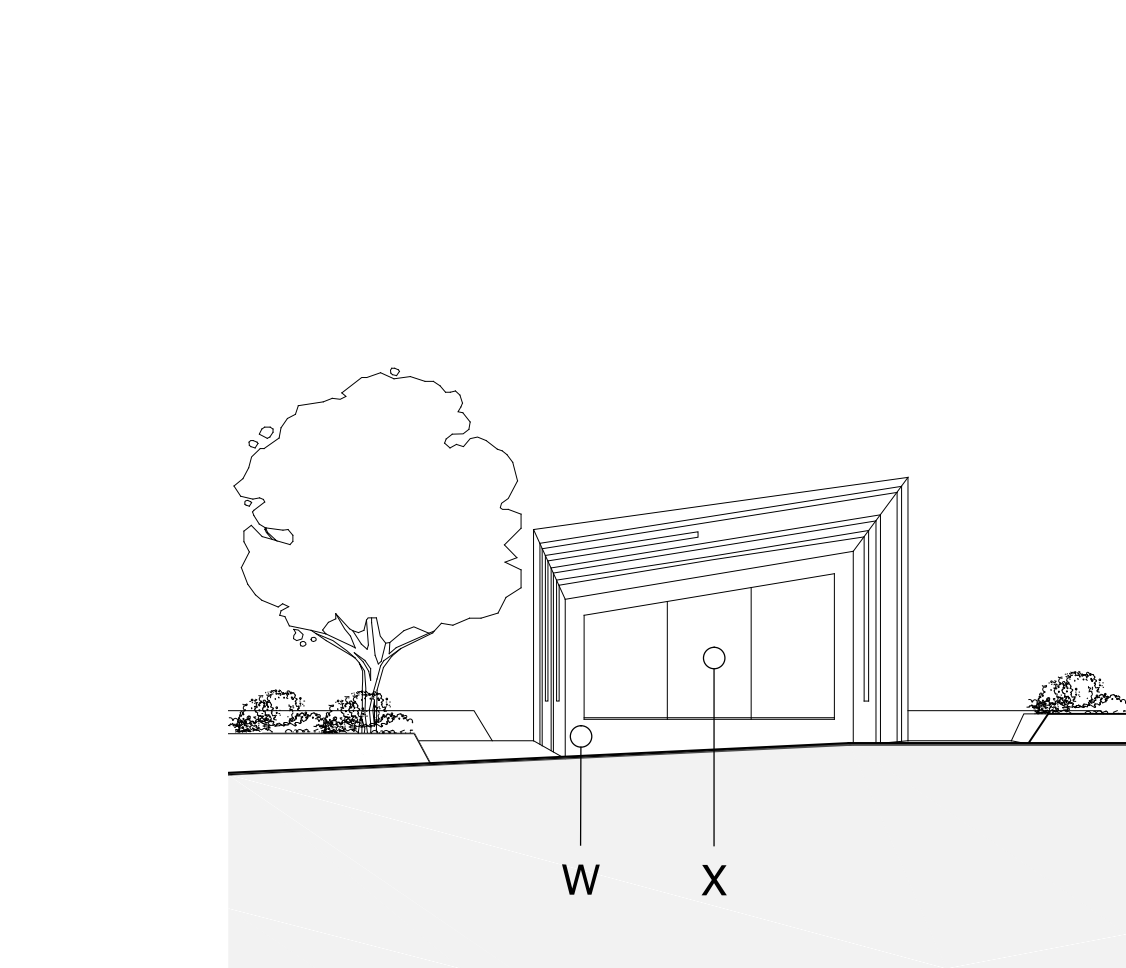

7 ELEVATION C
1:100

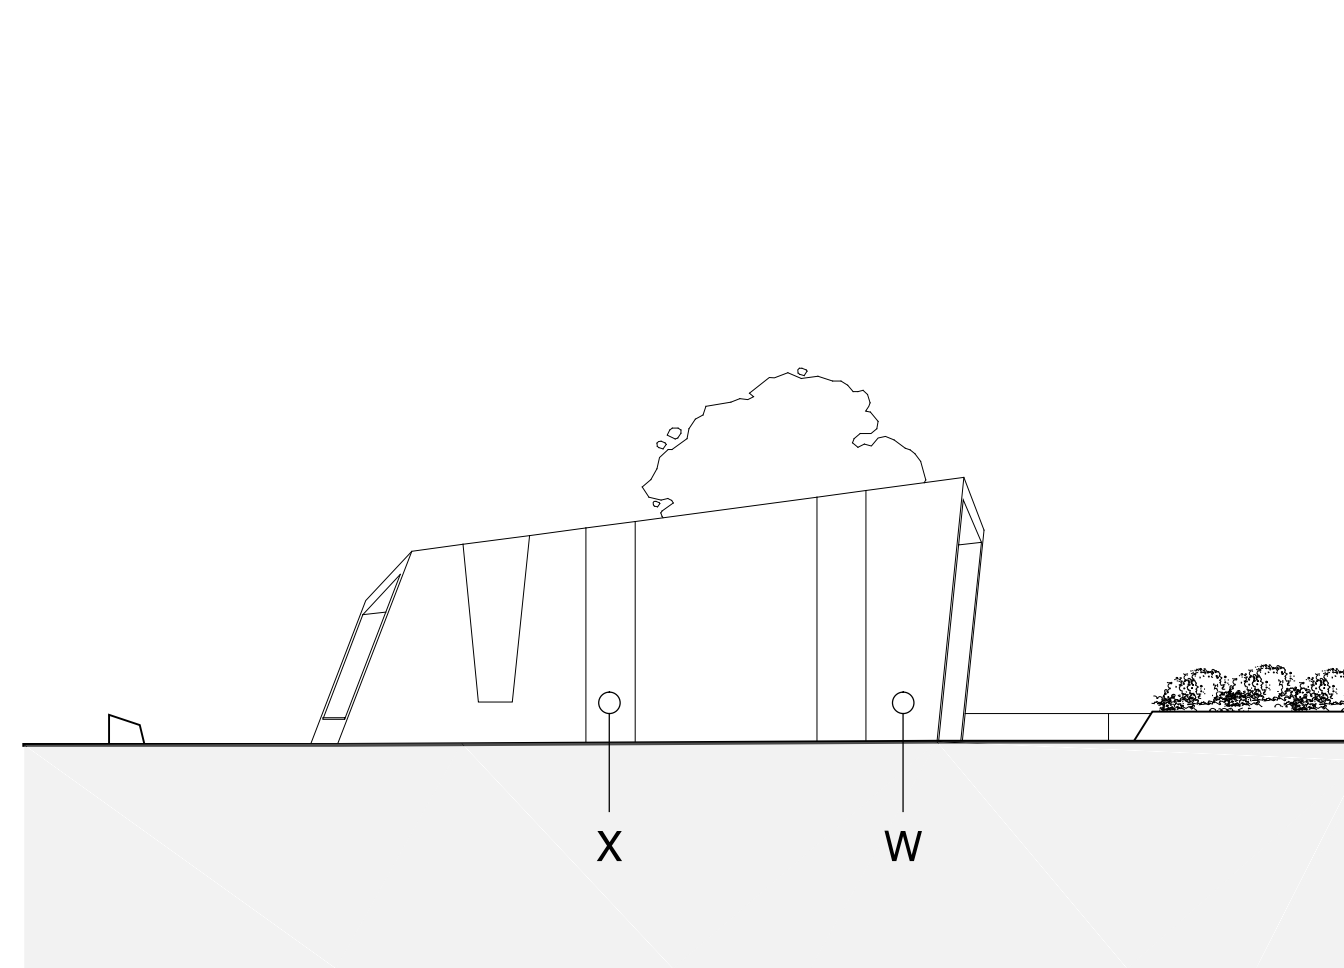

8 ELEVATION D
1:100

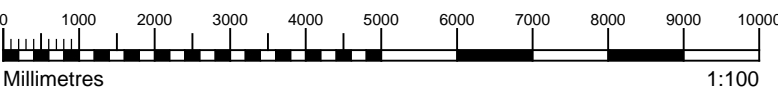

GENERAL NOTES

This drawing is © 2014 PTE architects

Use figured dimensions only. DO NOT SCALE.

All dimensions are in millimetres unless noted otherwise

All levels are in metres above ordnance datum unless noted otherwise

This drawing must be read in conjunction with all other relevant drawings and specifications from the Architect and other consultants

If in doubt, ask

"POP UP" MATERIAL KEY


CLADDING

W - Preformed Glassfibre Reinforced Concrete (GRC) with hidden fixings and minimal joints. Smooth finish, colour TBC.

OPENINGS

X - Glass: Fixed glass panels with concealed frame.

Y - Door: bronze effect aluminum framed door, colour TBC.

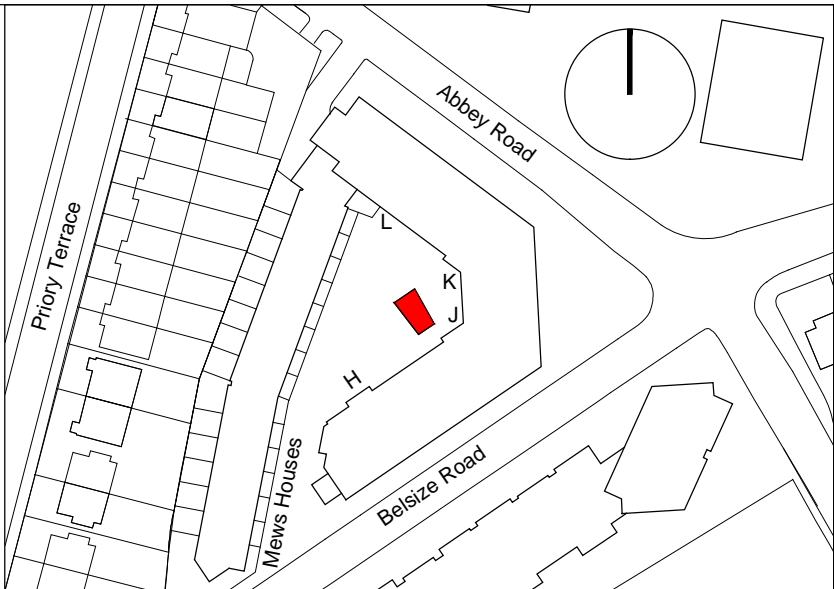

rev	date	description	EA	TP
1	14.08.15	ISSUED FOR PLANNING		
drawing status			drawn	audited
PLANNING				
Diespiker Wharf 38 Graham Street London N1 8JK 020 7336 7777 forename.surname@ptea.co.uk @ptearchitects www.pollardthomasedwards.co.uk				
project	job no.	drawn	audited	scale
ABBEY ROAD REDEVELOPMENT London NW6	12-510-3	EA	TP	1:100@A1
drawing title	drawing number	revision		
Pop-up Lift and Stair Plans, Elevations & Sections	510-3_PL_111	/		