

© Copyright:
This drawing is the property of Jonathan Tuckey Design Ltd. Copyright and intellectual property of all information shown is reserved by them. The drawing is issued on the condition that it is not copied either wholly, or in part, without written consent from Jonathan Tuckey Design Ltd. Drawings not to be scaled. Contractor to work to figurative dimensions only. All dimensions to be checked on site before commencement of work or shop drawings. This drawing is to be read in conjunction with the specification when issued.

Legend.

Notes: Items indicated in blue are dealt under the full planning application (PP-04694825), therefore do not seek approval from the consent to display advertisement application.



Alteration to existing.



Existing East Elevation

Painted boxed Timber Fascia


5 glass panels and timber frame.

Street number (including studs) feature to be removed.

Painted Timber and Large Clear Glazing Window

Painted Timber and Clear Glass Door

Ventilation Grill. Frame to be replaced to match the one on the right.

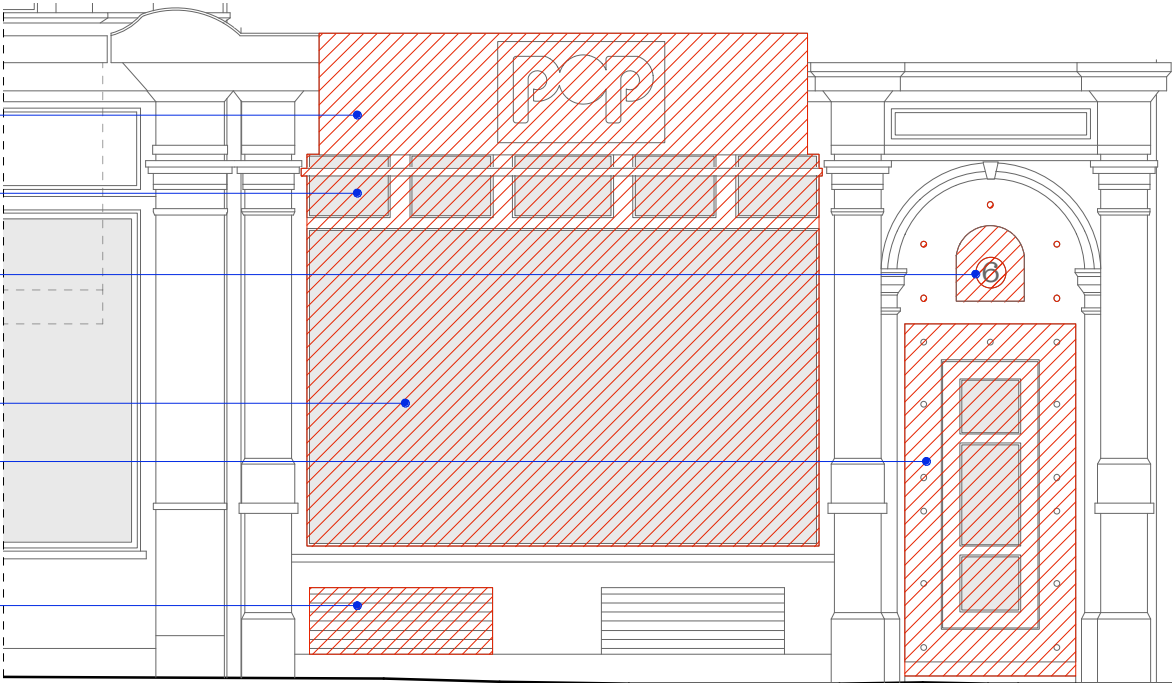


Existing East Elevation - 1:50

Painted boxed Timber Fascia


Painted Timber and Large Clear Glazing Window

Retain Substation.

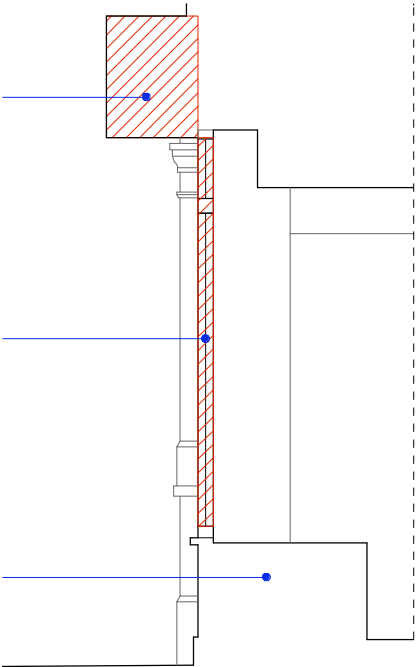

Existing Section A - 1:50

Raised floor to be levelled.

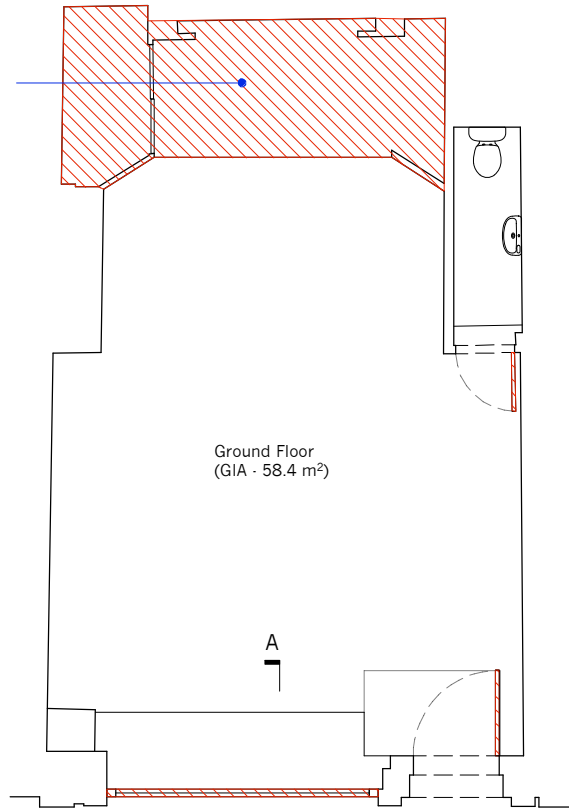


Existing Ground Floor



North

Existing Elevations and Plan


A3 Paper Scale:

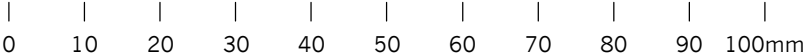

Drawing Scale 1:100:



Drawing Scale 1:50:

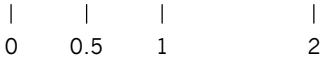

10m

5m

Rev.	Notes.	Date.
Jonathan Tuckey Design		
Tel +44 (0)20 8960 1909		
studio@jonathantuckey.com		
44 Pall Mall Deposit		
124 Barbican Road		
London W10 6BL		
www.jonathantuckey.com		
Project	Malin+Goetz	
	6 Monmouth St, WC2H 9HB	
Title	Existing Elevations and Plan	
Scale at A3	Drawn by.	Date.
1:100	AM	12.01.2016
Job No.	Drawing No.	Rev:
0176	JTD_0176_02_005	/
Scale 0 500 1000 1500 2000		
PLANNING		