


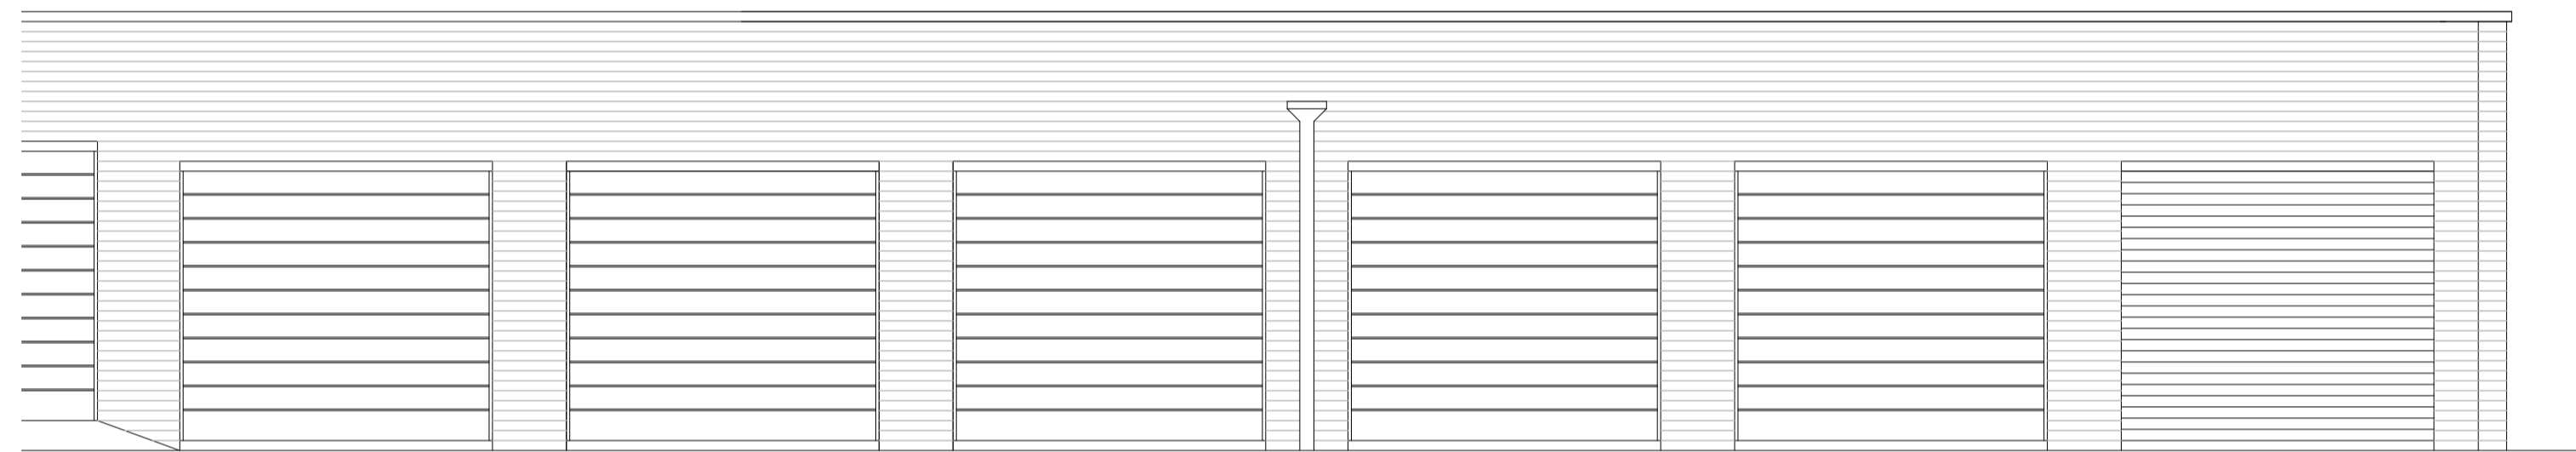

REAR ELEVATION




SIDE ELEVATION




FRONT ELEVATION



SECTION

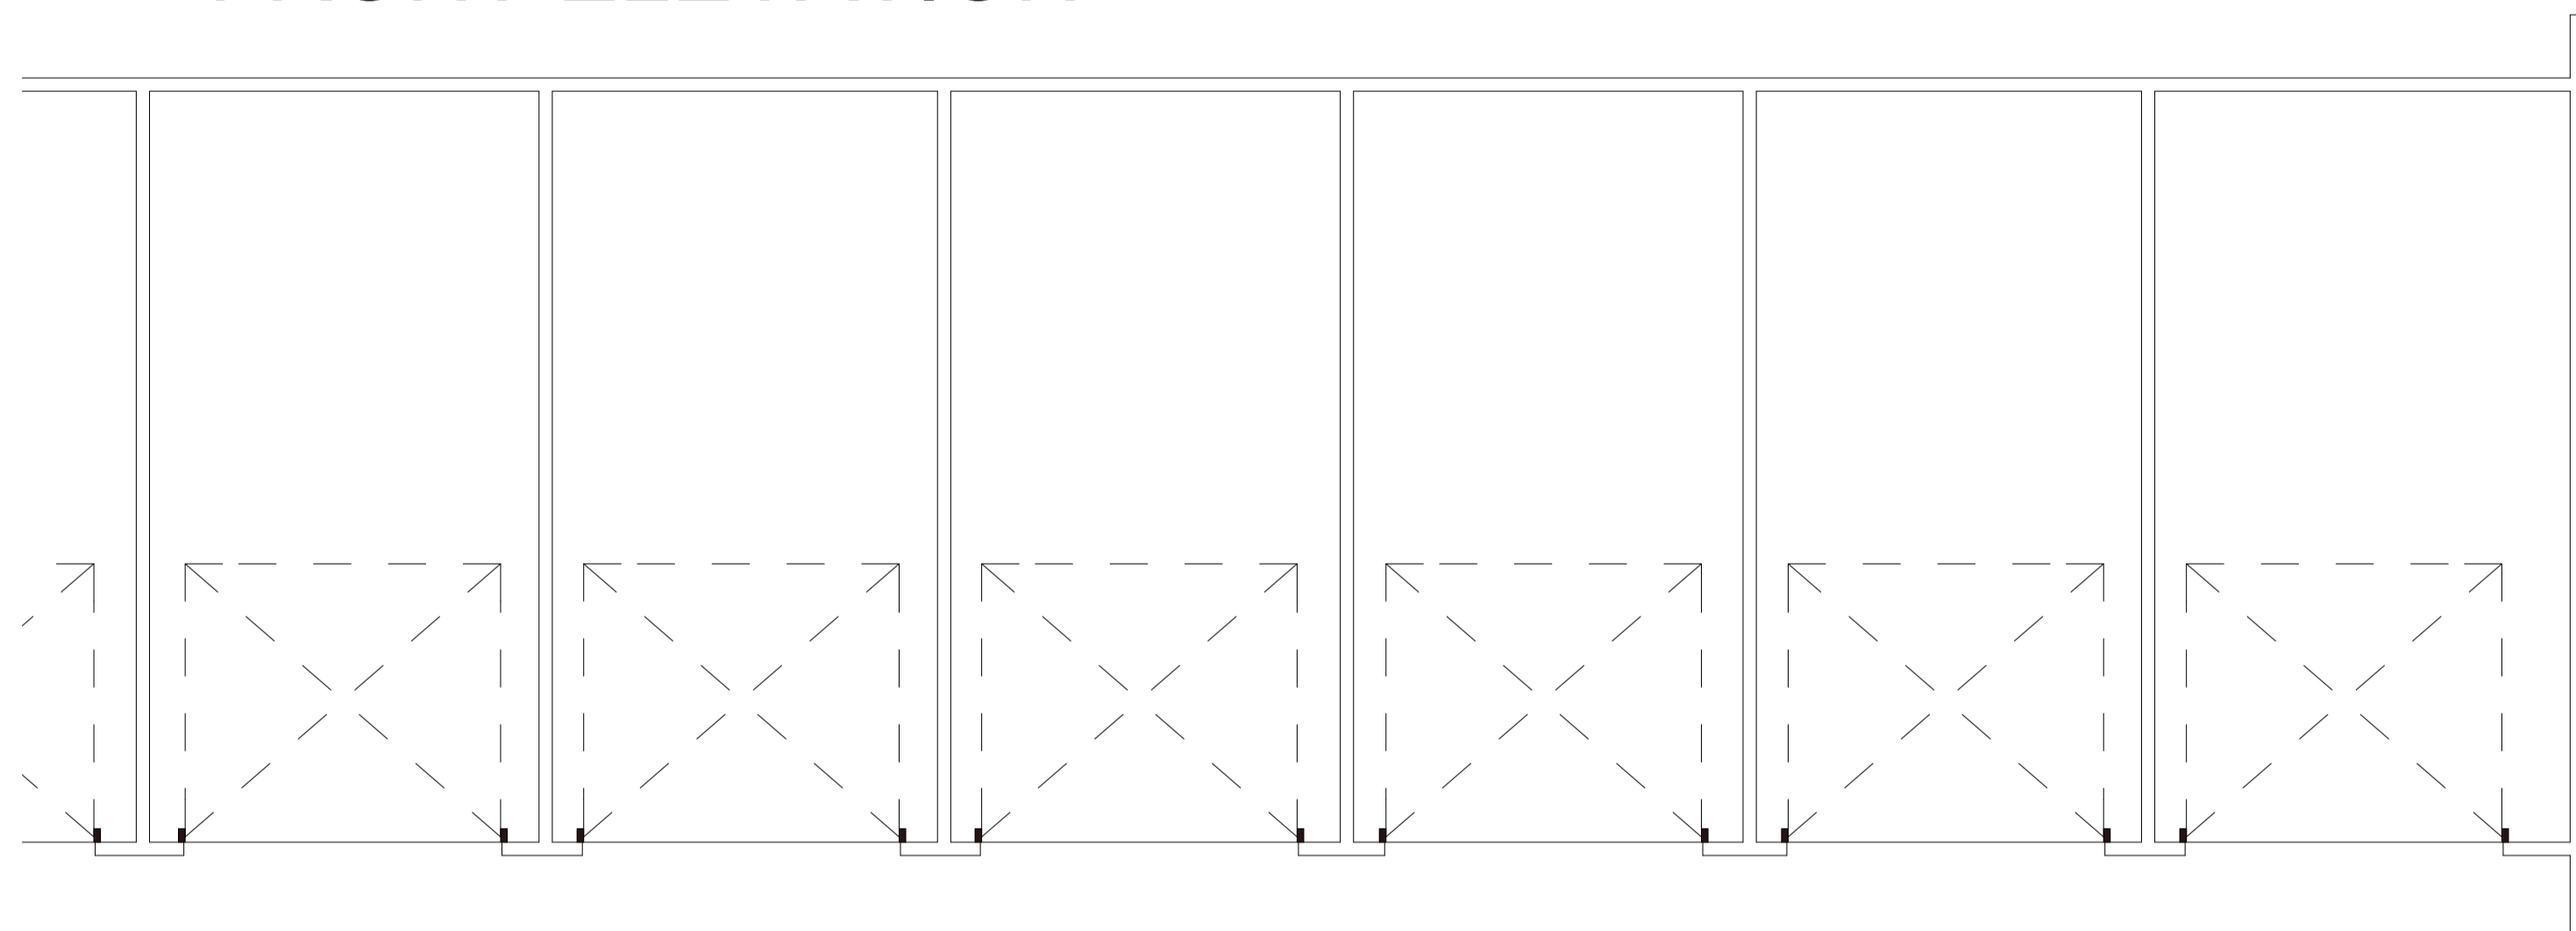

PLAN

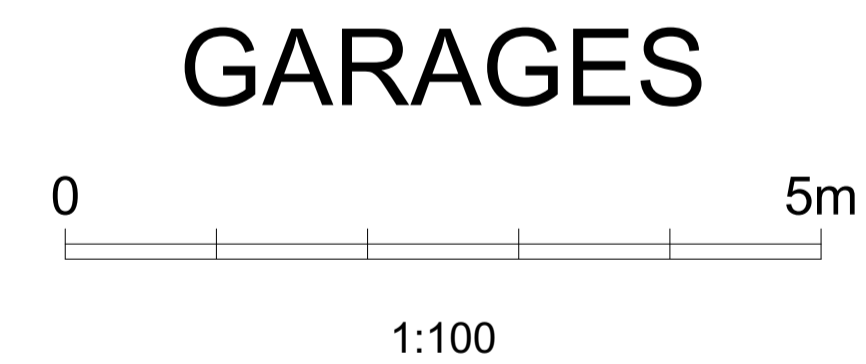

Rev A 12-01-2016 Reduced quantum of garages (6).



SHAUN KNIGHT  
ARCHITECTURE

40 FALCON ROAD, HAMPTON  
TW12 2RA  
07824 815 258M  
0208 287 0596T

E:skarchitecture@hotmail.co.uk  
W:shaunknightarchitecture.com

PROJECT: LAND ADJACENT  
1 ST JOHN'S WOOD PARK

TITLE : EXISTING  
GARAGES

Date: AUGUST 2015

Scale: 1:50 Drawn: SDK

DRAWING NUMBER: 102A