

REVISIONS:

NOTES:

NOTE:  
Do not scale from the drawing. Any discrepancies to be reported to the architect.  
All dimensions will be taken on site prior to ordering and construction.  
Copyright remains with the architect.  
This drawing is to be read in conjunction with the specification and all other relevant drawings.

PROJECT:  
2 MARESFIELD GARDENS  
DRAWING TITLE:  
PROPOSED BASEMENT FLOOR PLAN  
STATUS:  
PLANNING

| SCALE:                     | DRAWING NUMBER: | REVISION: |
|----------------------------|-----------------|-----------|
| 1:200 at A3<br>1:100 at A1 | 0052_107        |           |


William Smalley RIBA  
The Dairy  
40 Emerald Street  
London  
WC1N 3QH  
t +44 (0)20 7242 0028  
info@williamsmalley.com

SITE BOUNDARY

1  
187 m<sup>2</sup>

2  
158 m<sup>2</sup>

Coach House  
66 m<sup>2</sup>

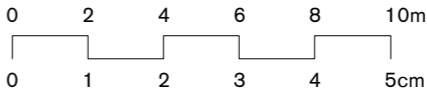

REVISIONS:

A - 16/03/15 - internal lift incorporated and car lift added

B - 06/11/15 - car lifts removed and rear lightwell revised

C - 07/12/15 - drawing title changed and Coach house garden wall angled to allow access to manhole

NOTES:

NOTE:  
Do not scale from the drawing. Any discrepancies to be reported to the architect.  
All dimensions will be taken on site prior to ordering and construction.  
Copyright remains with the architect.  
This drawing is to be read in conjunction with the specification and all other relevant drawings.



PROJECT:  
2 MARESFIELD GARDENS


DRAWING TITLE:  
PROPOSED GROUND FLOOR PLAN

STATUS:  
PLANNING

| SCALE:                     | DRAWING NUMBER: | REVISION: |
|----------------------------|-----------------|-----------|
| 1:200 at A3<br>1:100 at A1 | 0052_100        | - C       |

William Smalley RIBA  
The Dairy  
40 Emerald Street  
London  
WC1N 3QH  
t +44 (0)20 7242 0028  
info@williamsmalley.com

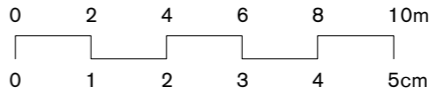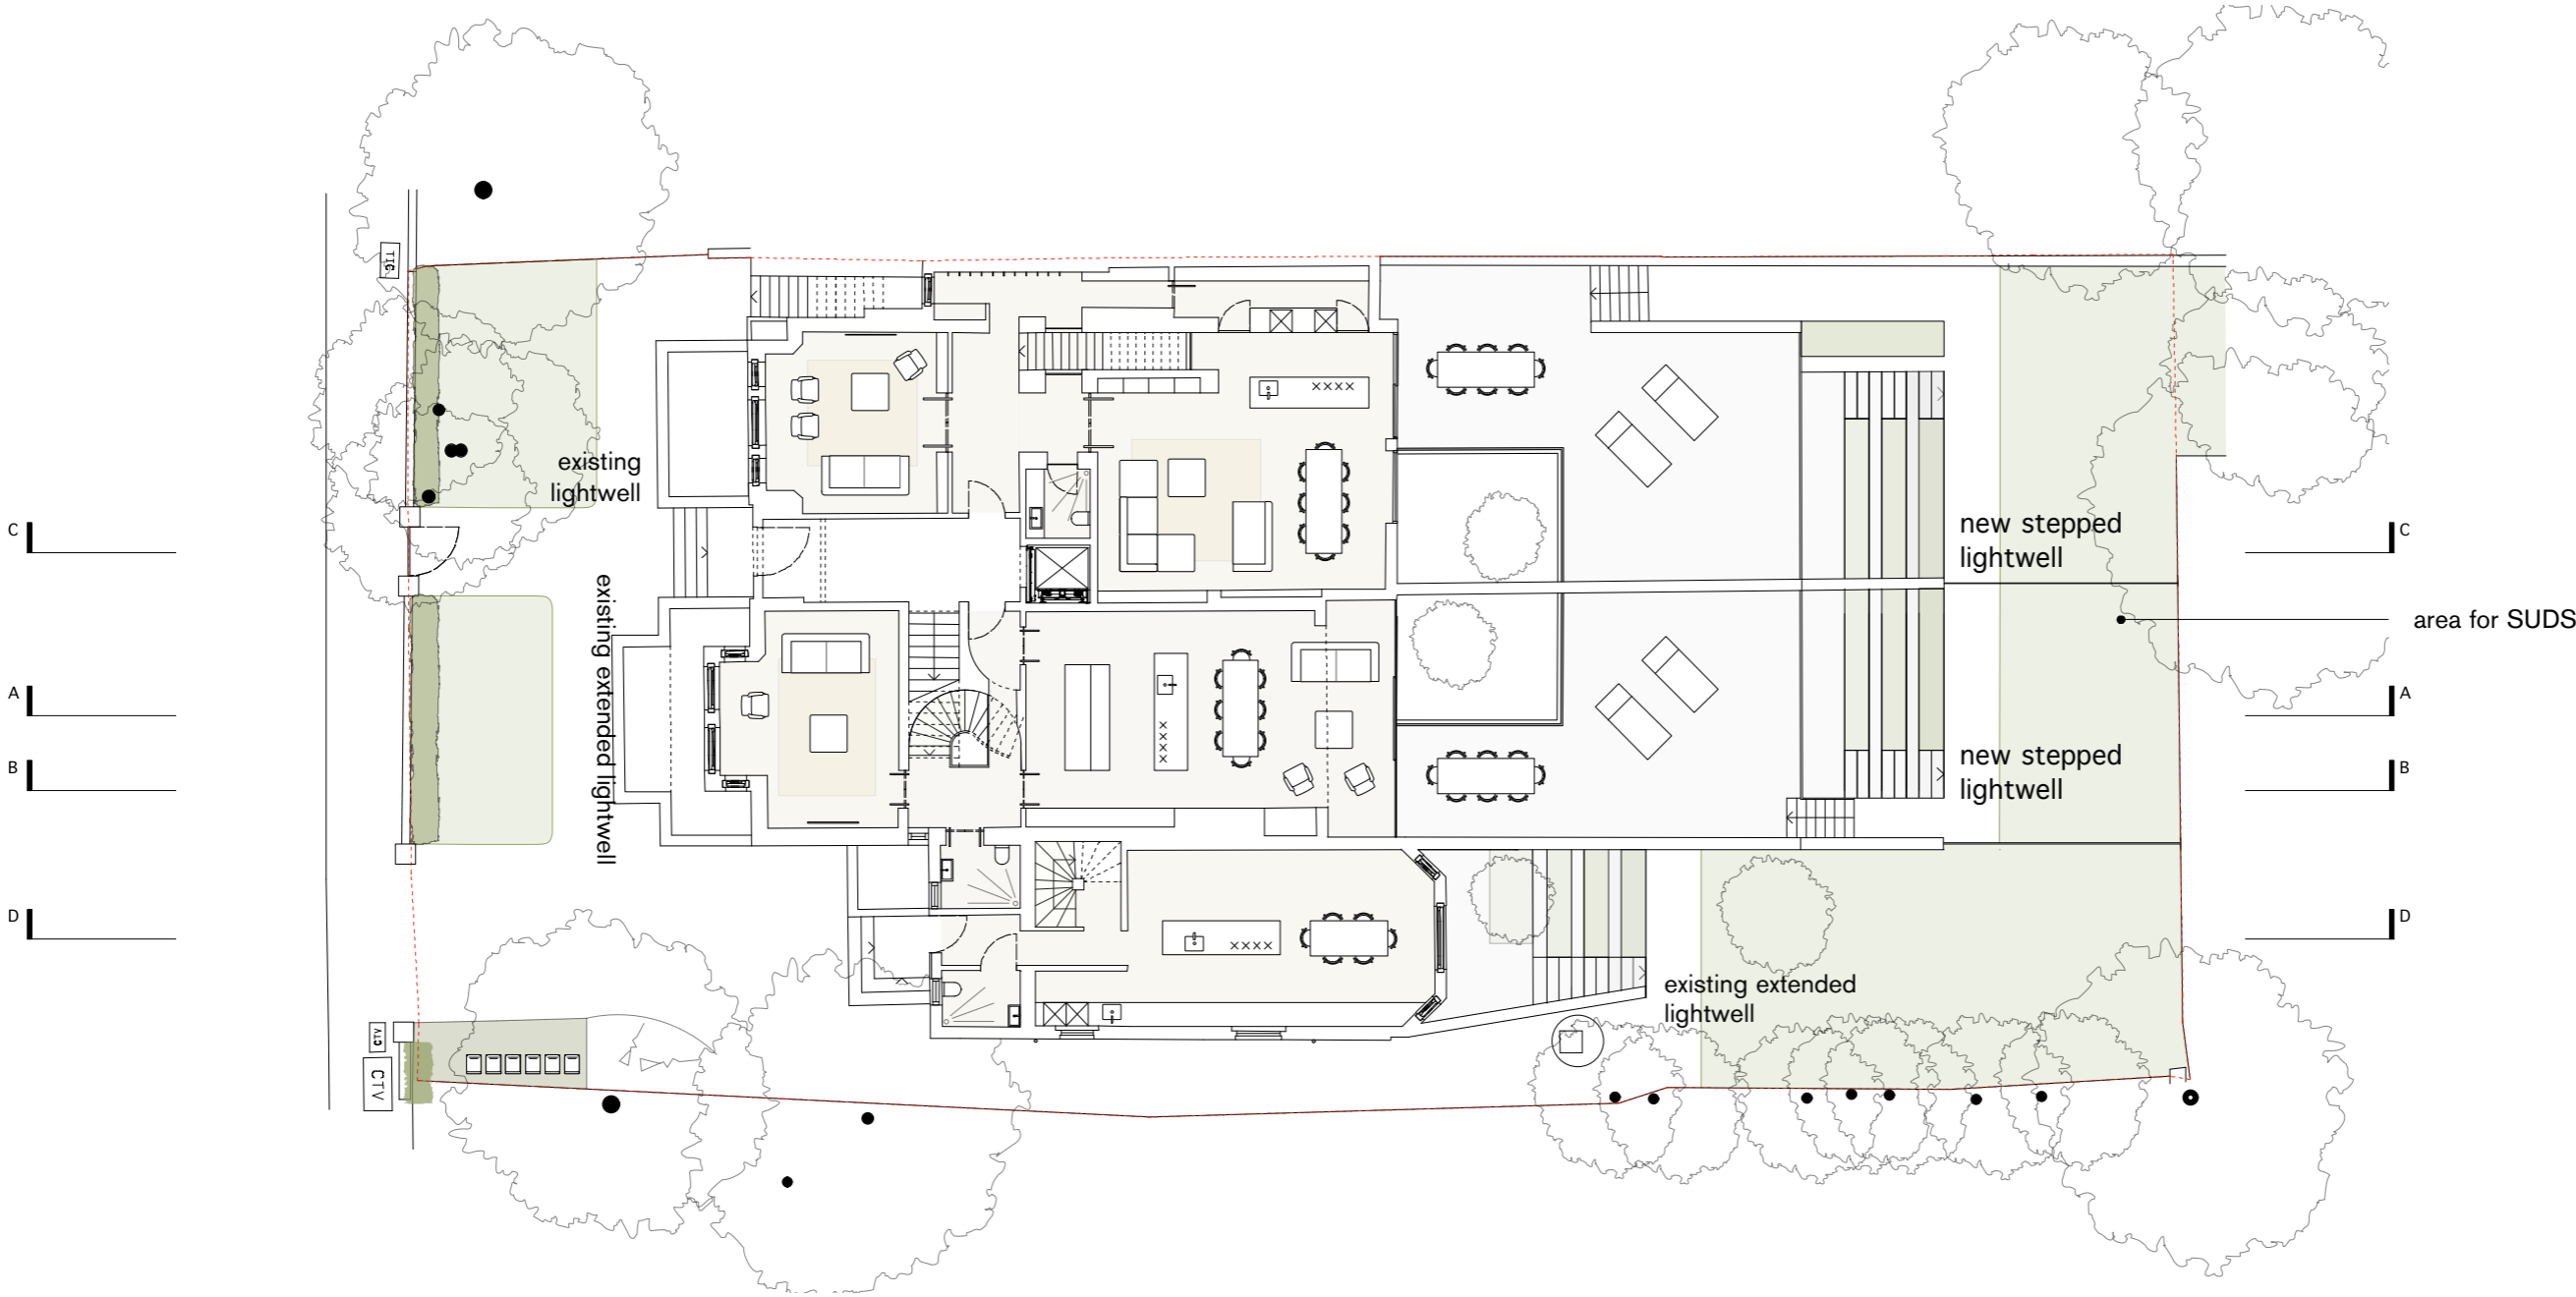

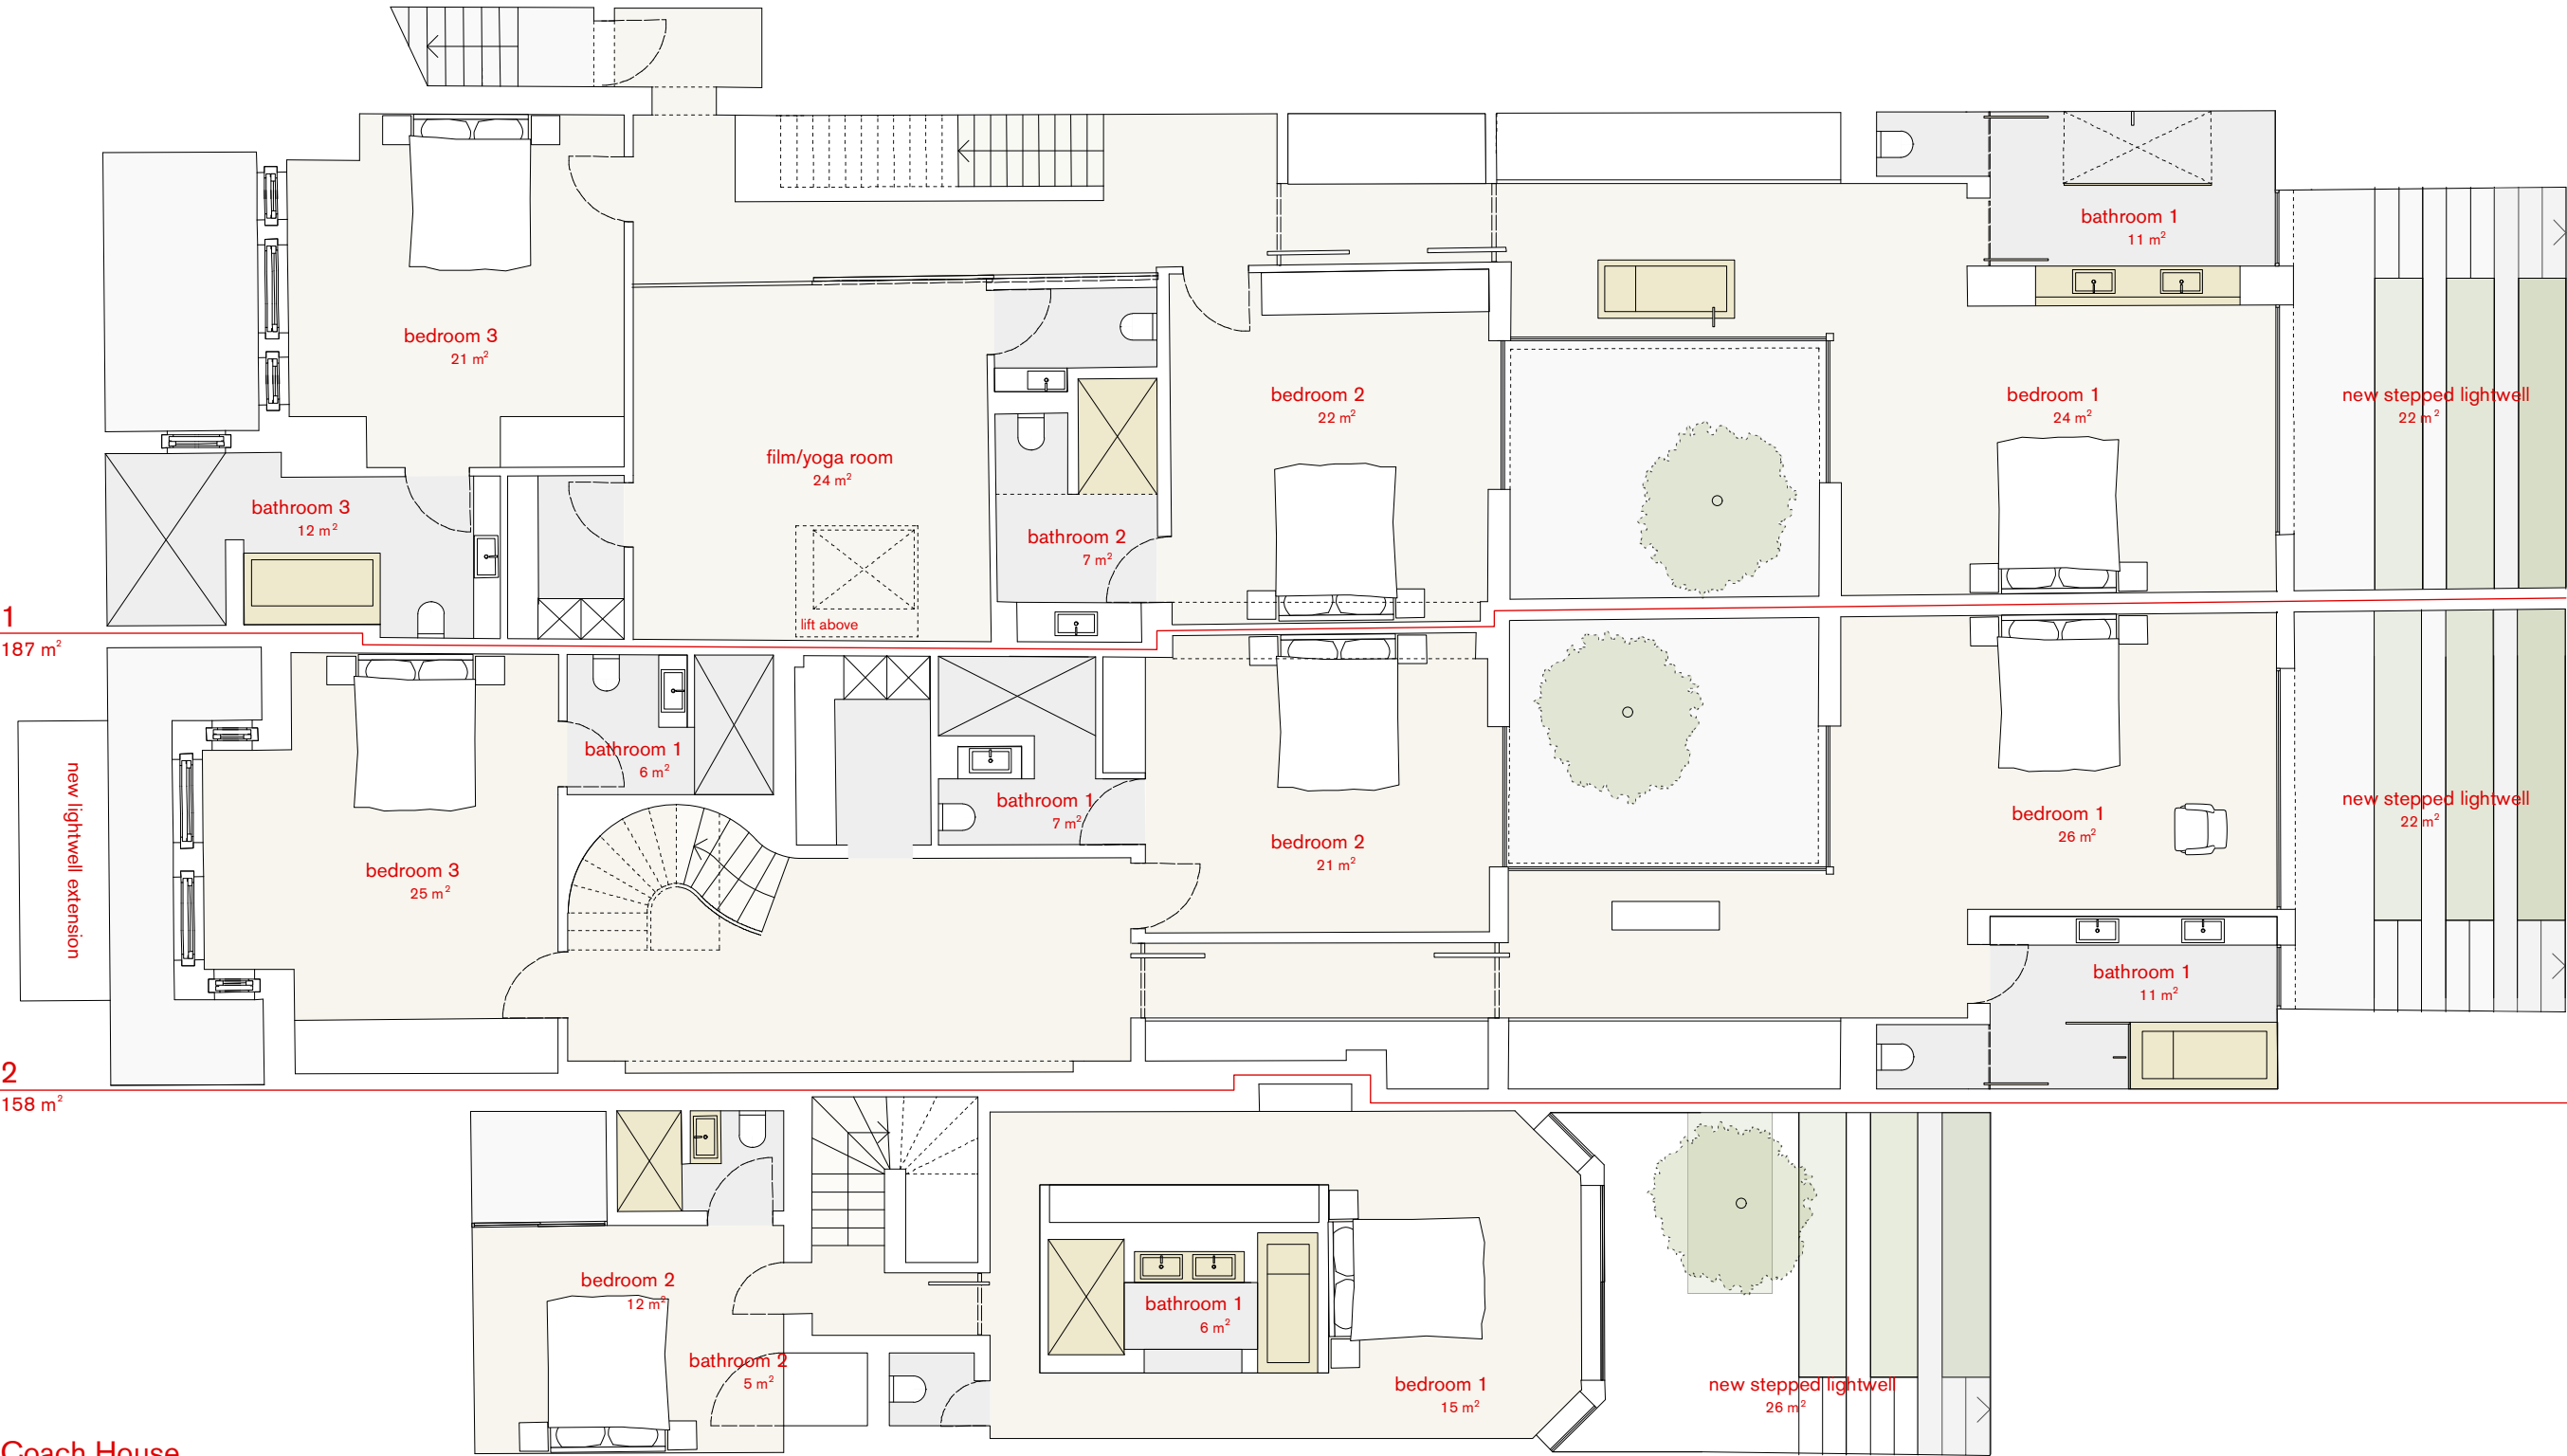

Coach House  
66 m<sup>2</sup>

REVISIONS:

A - 16/03/15 - internal lift incorporated

B - 06/11/15 - car lifts removed and rear lightwell revised


NOTES:


NOTE:  
Do not scale from the drawing. Any discrepancies to be reported to the architect.  
All dimensions will be taken on site prior to ordering and construction.  
Copyright remains with the architect.  
This drawing is to be read in conjunction with the specification and all other relevant drawings.

PROJECT:  
2 MARESFIELD GARDENS  
DRAWING TITLE:  
PROPOSED BASEMENT FLOOR PLAN  
STATUS:  
PLANNING

| SCALE:                    | DRAWING NUMBER: | REVISION: |
|---------------------------|-----------------|-----------|
| 1:100 at A3<br>1:50 at A1 | 0052_101        | - B       |

William Smalley RIBA  
The Dairy  
40 Emerald Street  
London  
WC1N 3QH  
t +44 (0)20 7242 0028  
info@williamsmalley.com

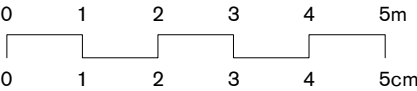

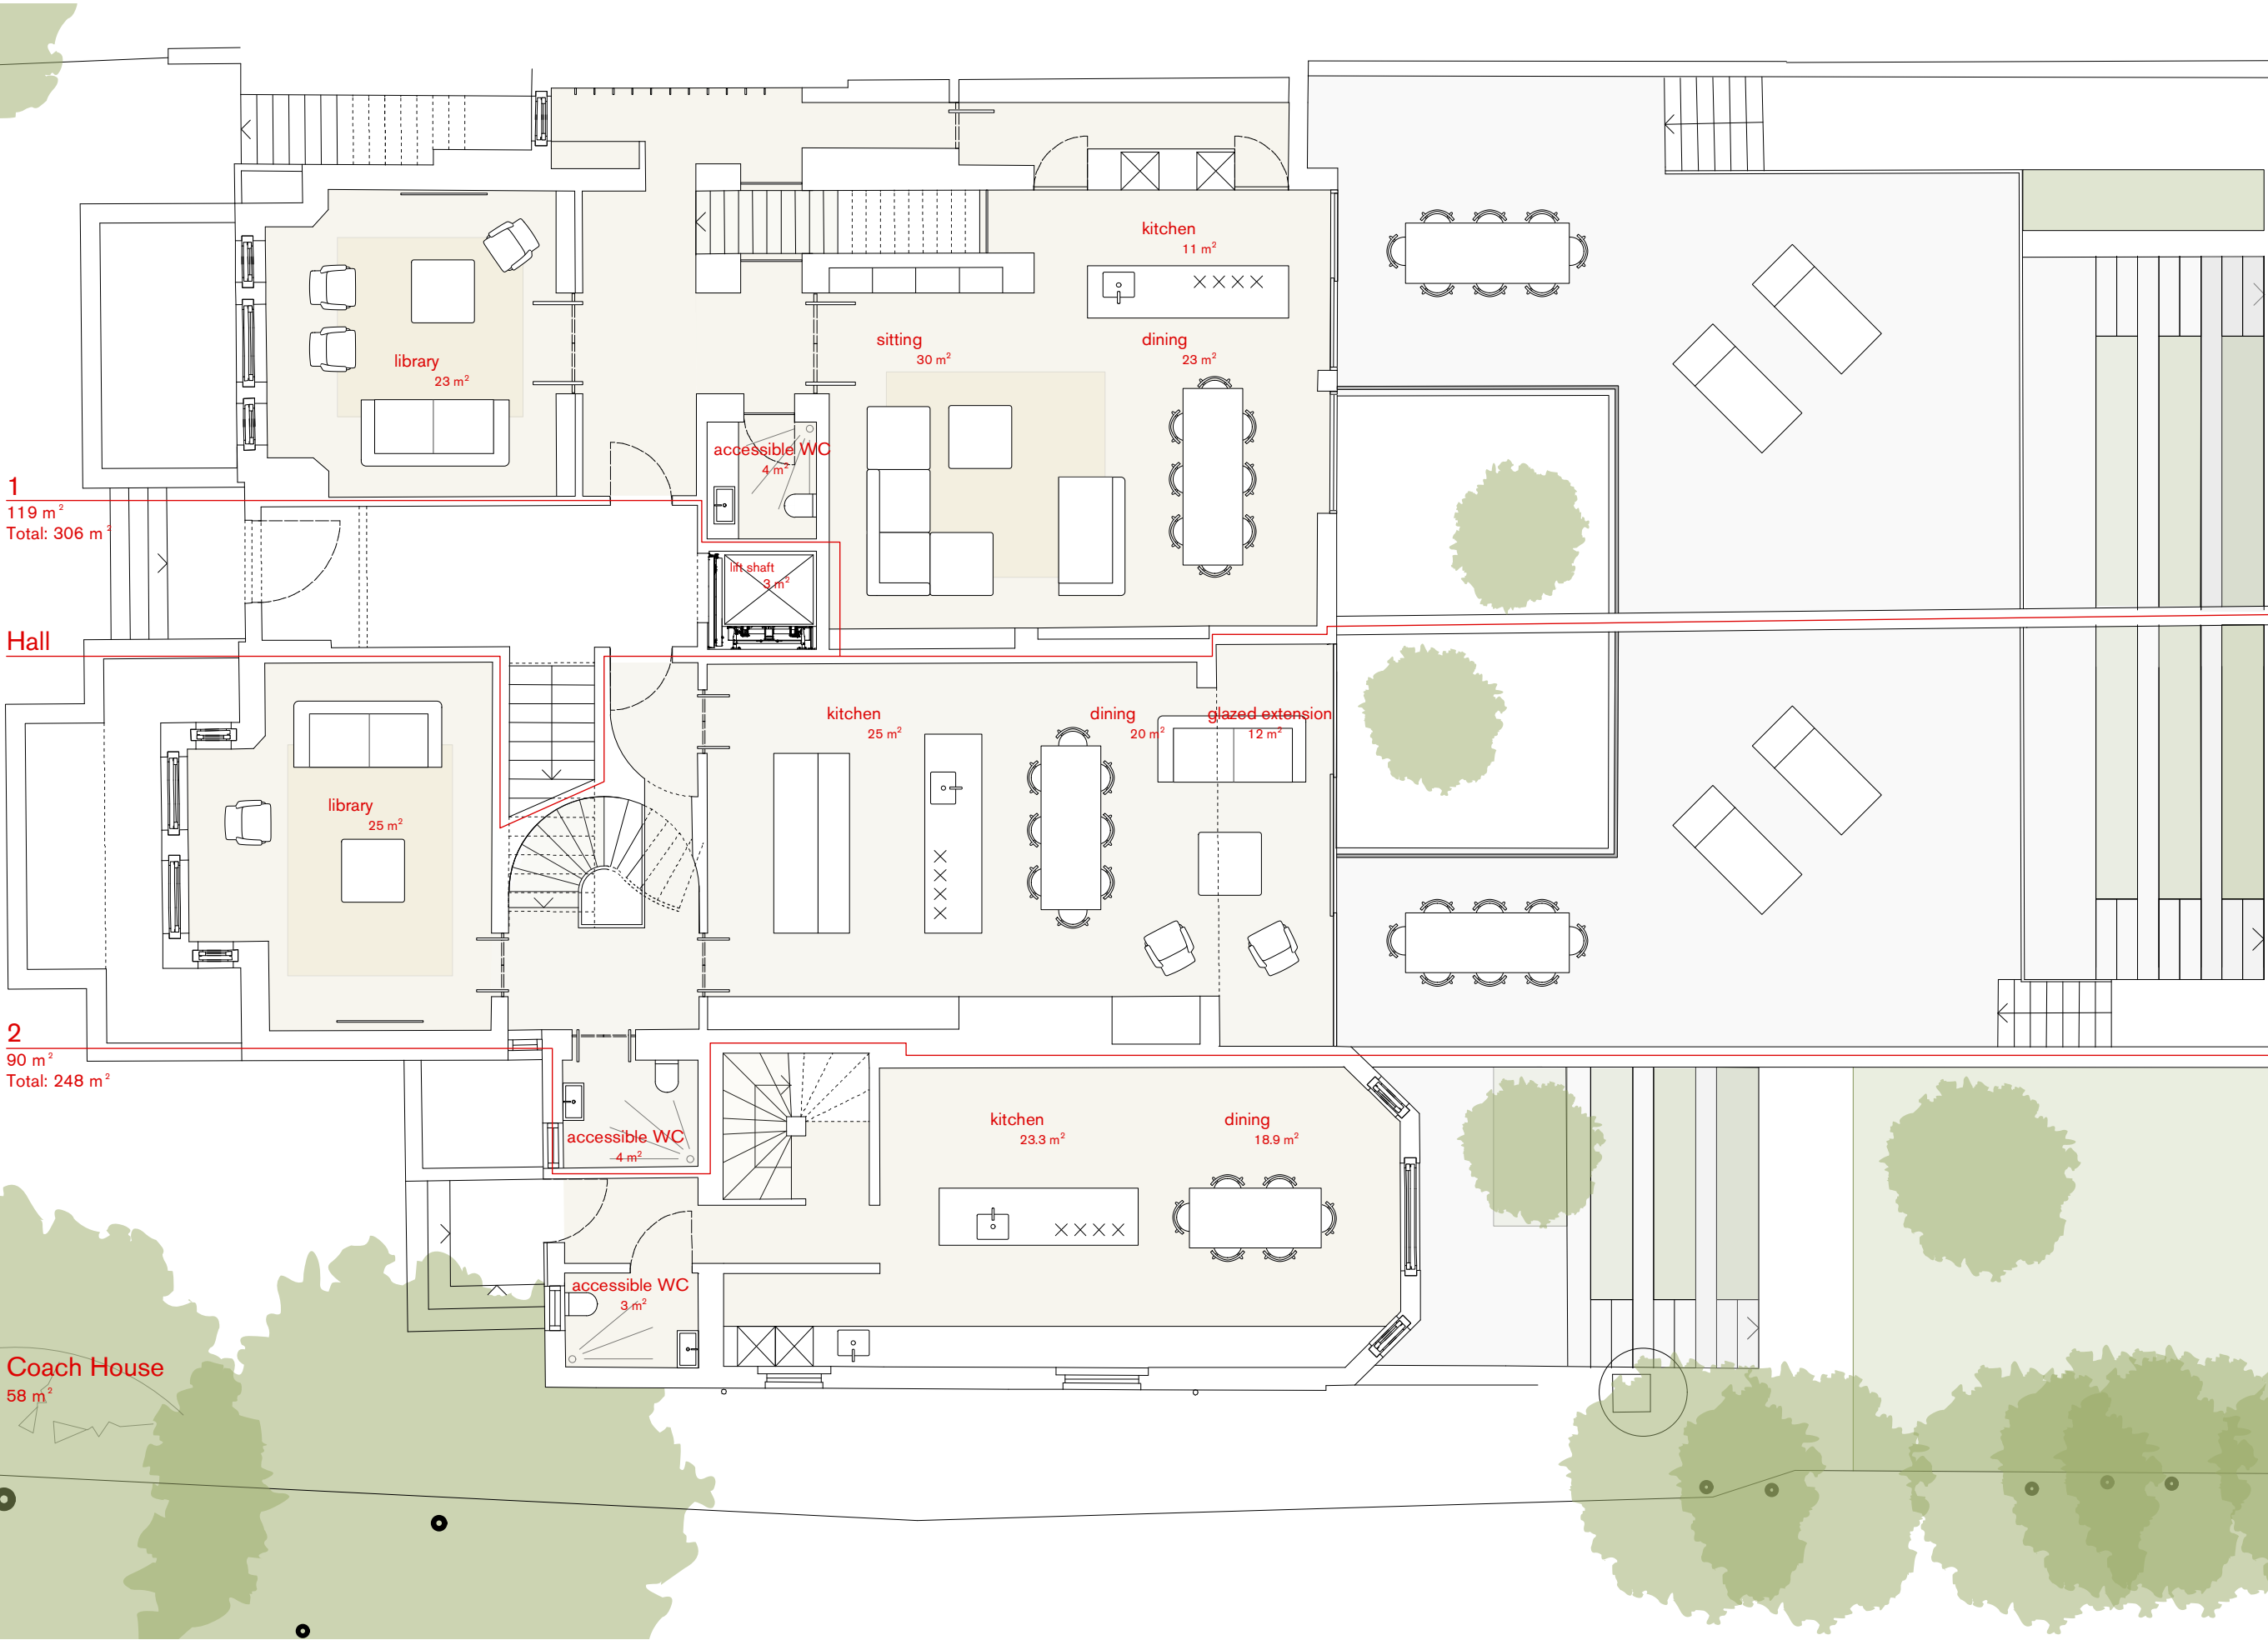

REVISIONS:

A - 16/03/15 - internal lift incorporated

B - 06/11/15 - car lifts removed and rear lightwell revised

NOTES:

NOTE:  
Do not scale from the drawing. Any discrepancies to be reported to the architect.  
All dimensions will be taken on site prior to ordering and construction.  
Copyright remains with the architect.  
This drawing is to be read in conjunction with the specification and all other relevant drawings.

PROJECT:

2 MARESFIELD GARDENS

DRAWING TITLE:

PROPOSED GROUND FLOOR PLAN

STATUS:

PLANNING

| SCALE:                    | DRAWING NUMBER: | REVISION: |
|---------------------------|-----------------|-----------|
| 1:100 at A3<br>1:50 at A1 | 0052_102        | - B       |

William Smalley RIBA

The Dairy  
40 Emerald Street  
London  
WC1N 3QH  
t +44 (0)20 7242 0028  
info@williamsmalley.com



3  
Total: 153 m<sup>2</sup>



Coach House  
44 m<sup>2</sup>  
Total: 168 m<sup>2</sup>



REVISIONS:

A - 16/03/15 - internal lift  
incorporated

NOTES:



NOTE:  
Do not scale from the drawing. Any discrepancies  
to be reported to the architect.  
All dimensions will be taken on site prior to  
ordering and construction.  
Copyright remains with the architect.  
This drawing is to be read in conjunction with the  
specification and all other relevant drawings.

PROJECT:  
2 MARESFIELD GARDENS

DRAWING TITLE:  
PROPOSED FIRST FLOOR PLAN  
STATUS:  
PLANNING


|                                     |                             |                  |
|-------------------------------------|-----------------------------|------------------|
| SCALE:<br>1:100 at A3<br>1:50 at A1 | DRAWING NUMBER:<br>0052_103 | REVISION:<br>- A |
|-------------------------------------|-----------------------------|------------------|

William Smalley RIBA  
The Dairy  
40 Emerald Street  
London  
WC1N 3QH  
t +44 (0)20 7242 0028  
info@williamsmalley.com

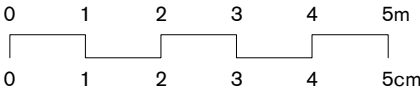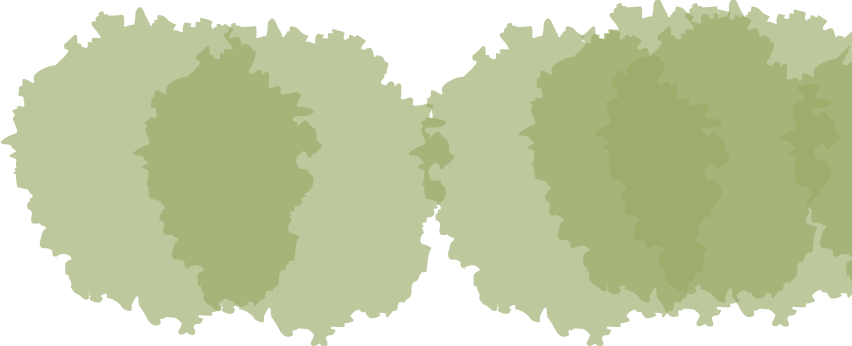



4  
Total: 153 m<sup>2</sup>

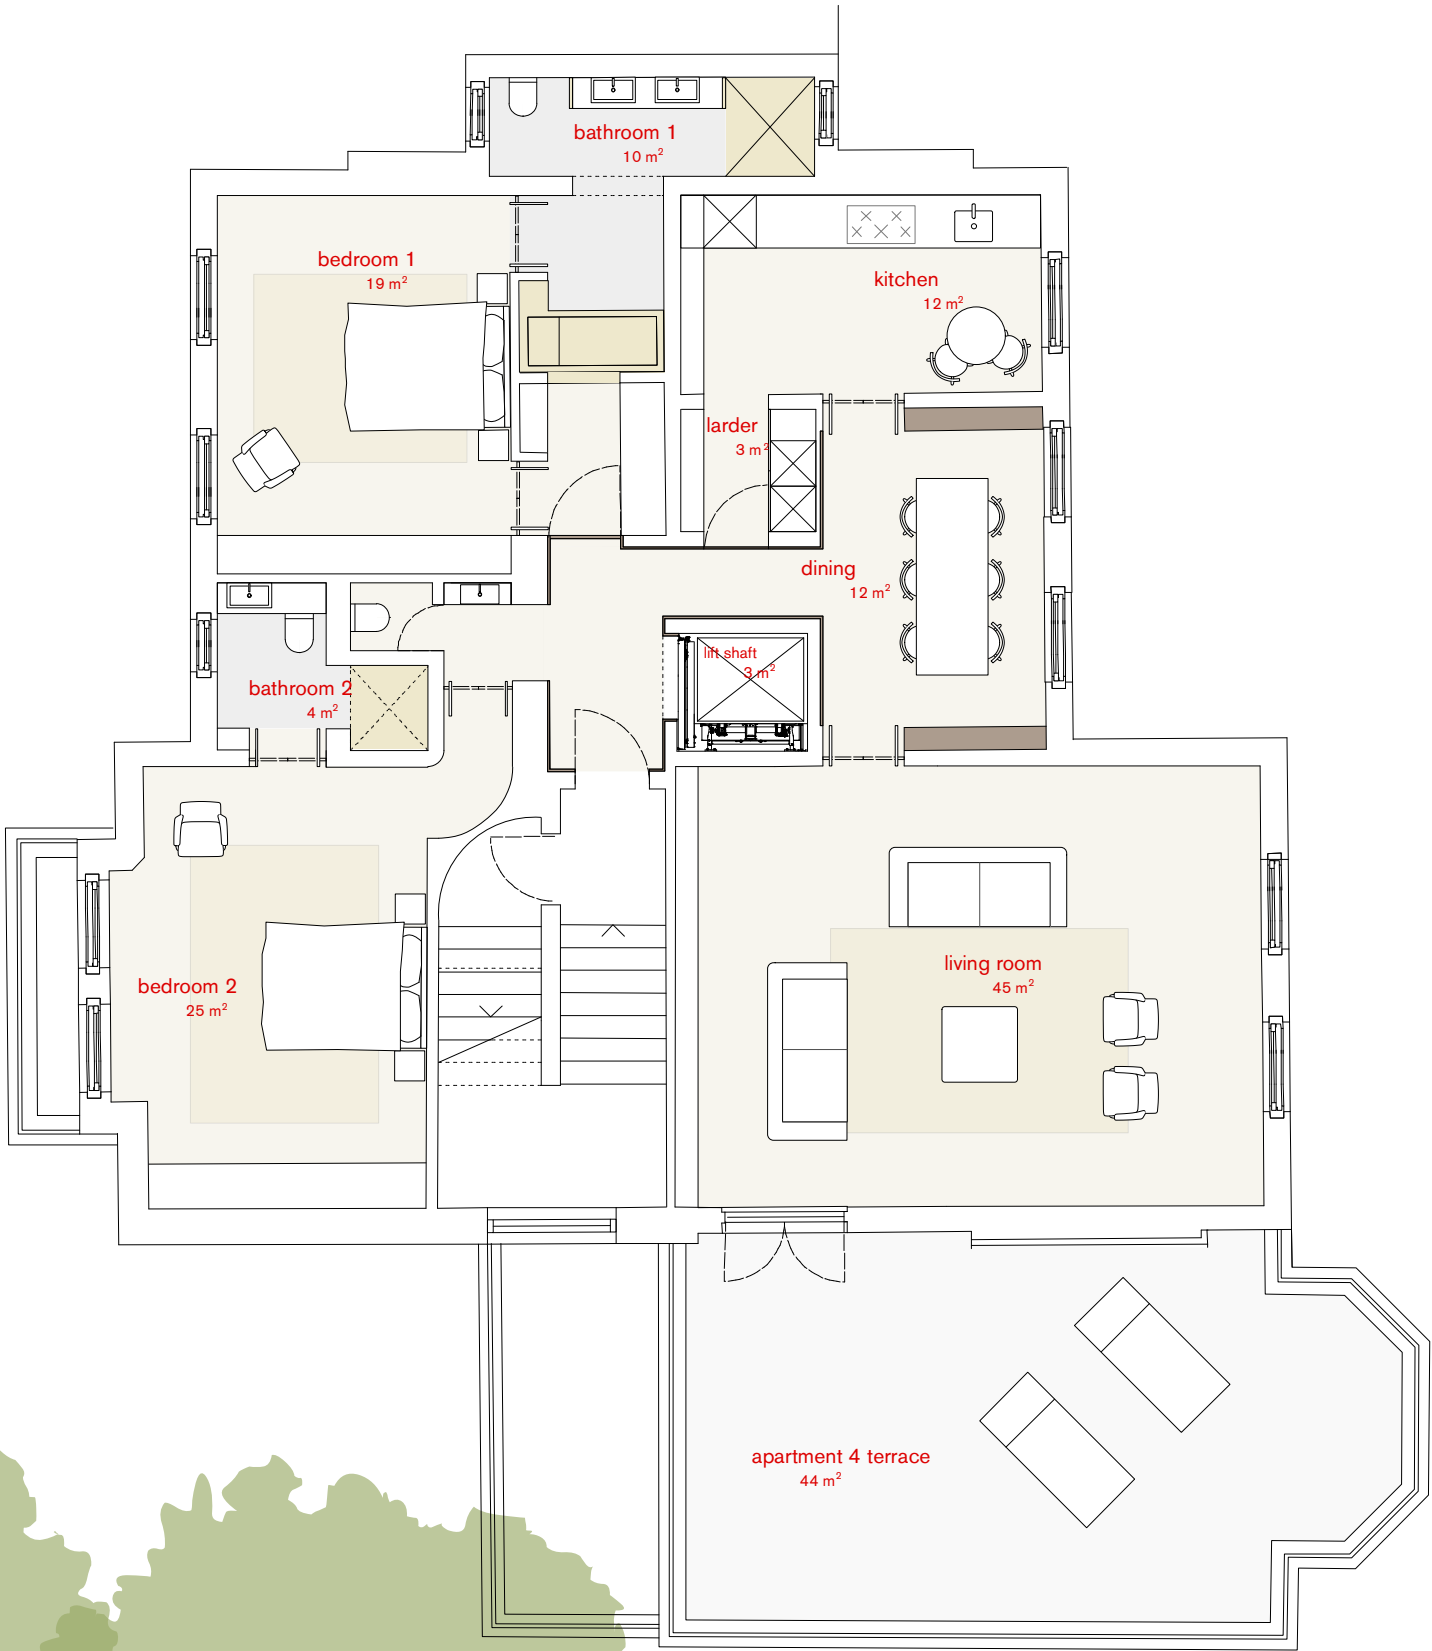

REVISIONS:

A - 16/03/15 - internal lift  
incorporated

NOTES:

NOTE:  
Do not scale from the drawing. Any discrepancies  
to be reported to the architect.  
All dimensions will be taken on site prior to  
ordering and construction.  
Copyright remains with the architect.  
This drawing is to be read in conjunction with the  
specification and all other relevant drawings.

PROJECT:  
2 MARESFIELD GARDENS

DRAWING TITLE:

PROPOSED SECOND FLOOR PLAN


STATUS:

PLANNING

| SCALE:                    | DRAWING NUMBER: | REVISION: |
|---------------------------|-----------------|-----------|
| 1:100 at A3<br>1:50 at A1 | 0052_104        | - A       |

William Smalley RIBA

The Dairy  
40 Emerald Street  
London  
WC1N 3QH  
t +44 (0)20 7242 0028  
info@williamsmalley.com

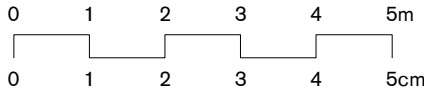



REVISIONS:

A - 16/03/15 - internal lift incorporated

NOTES:

NOTE:  
Do not scale from the drawing. Any discrepancies to be reported to the architect.  
All dimensions will be taken on site prior to ordering and construction.  
Copyright remains with the architect.  
This drawing is to be read in conjunction with the specification and all other relevant drawings.


PROJECT:  
2 MARESFIELD GARDENS

DRAWING TITLE:  
PROPOSED THIRD FLOOR PLAN



STATUS:  
PLANNING


| SCALE:                    | DRAWING NUMBER: | REVISION: |
|---------------------------|-----------------|-----------|
| 1:100 at A3<br>1:50 at A1 | 0052_105        | - A       |

William Smalley RIBA  
The Dairy  
40 Emerald Street  
London  
WC1N 3QH  
t +44 (0)20 7242 0028  
info@williamsmalley.com

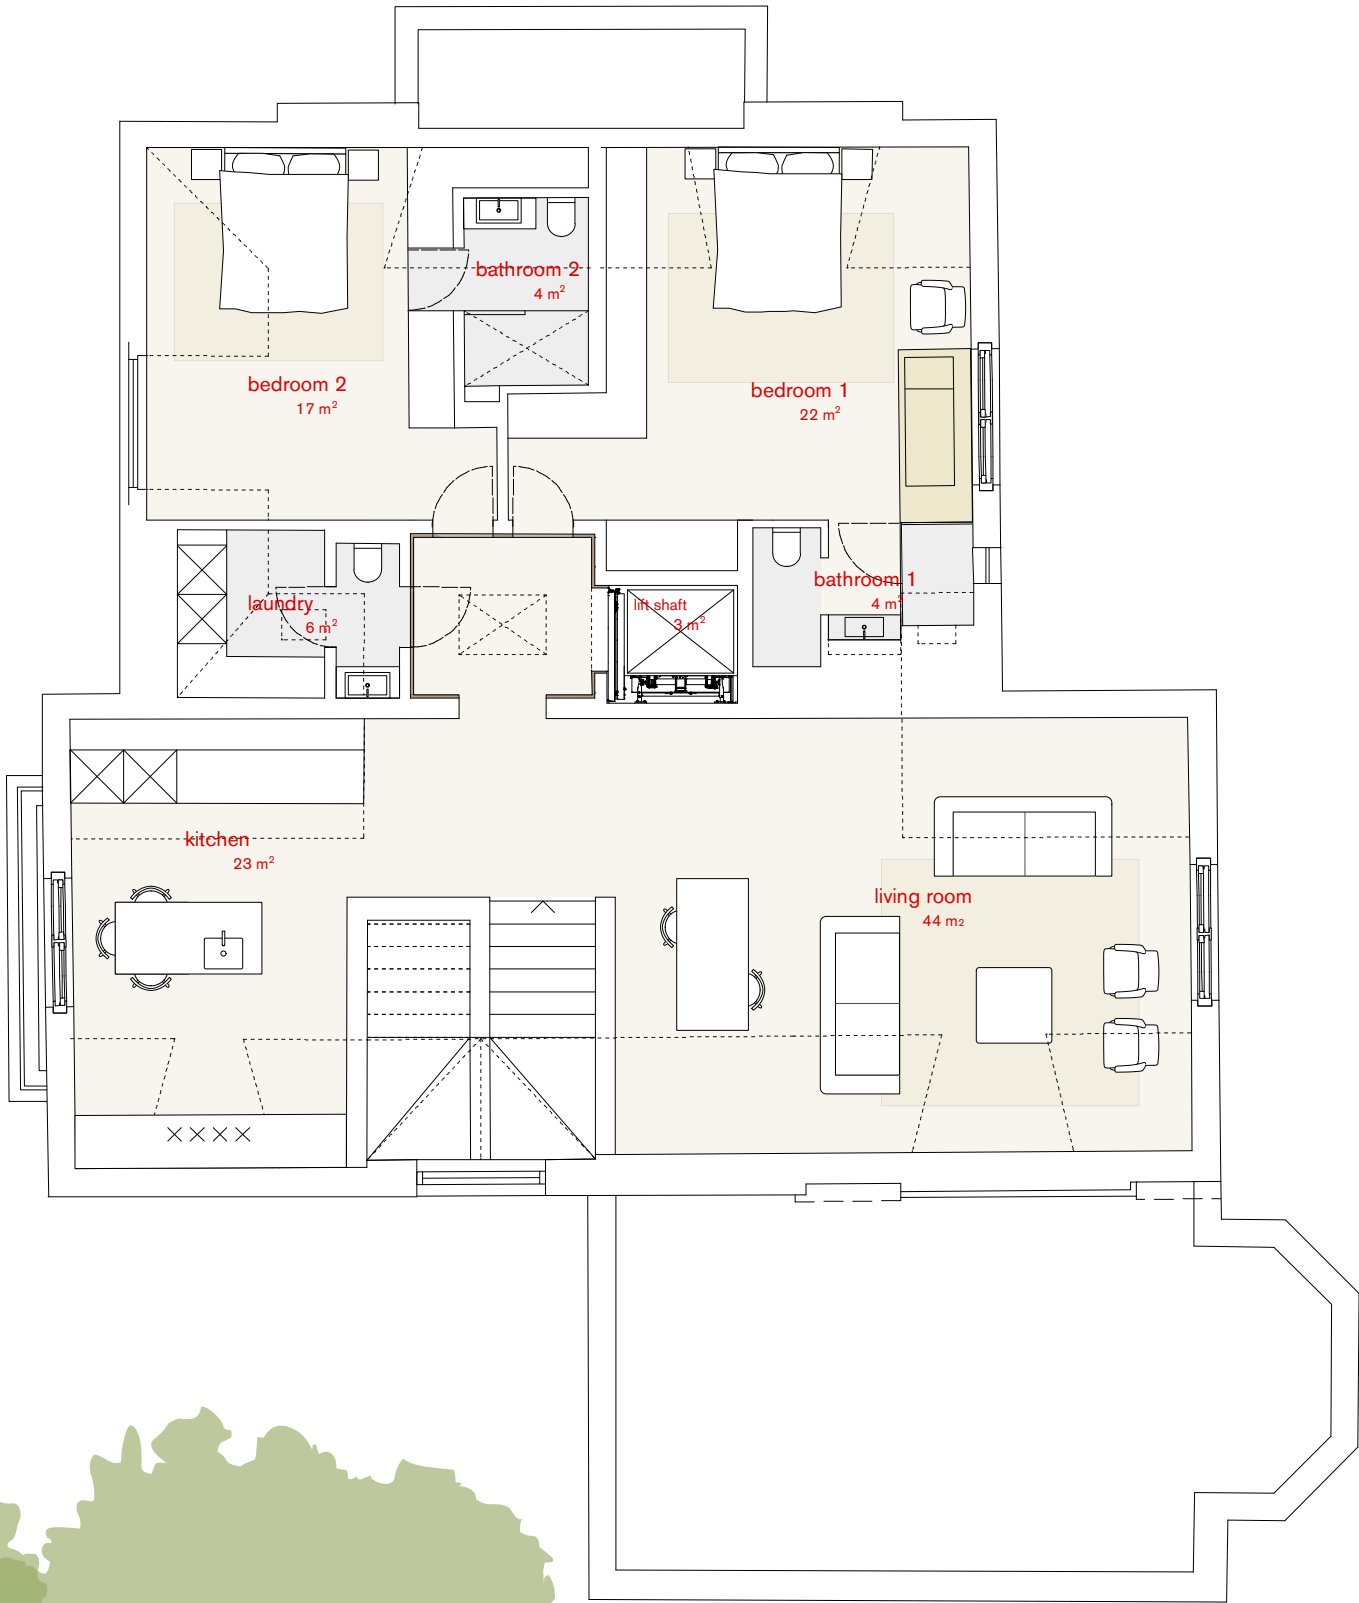

5  
Total: 163 m²

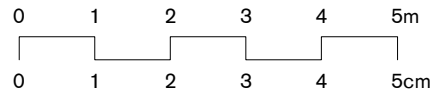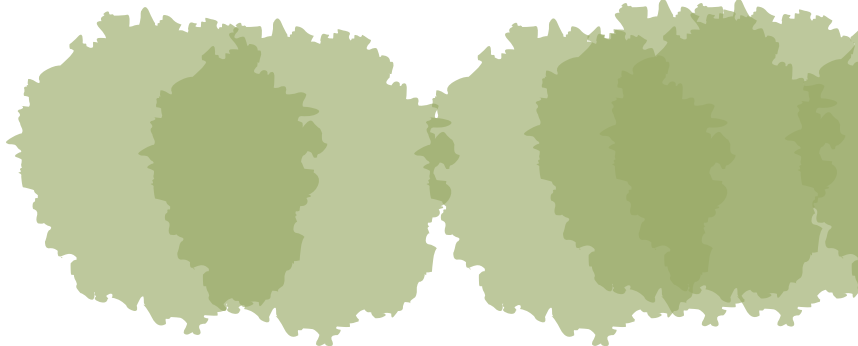

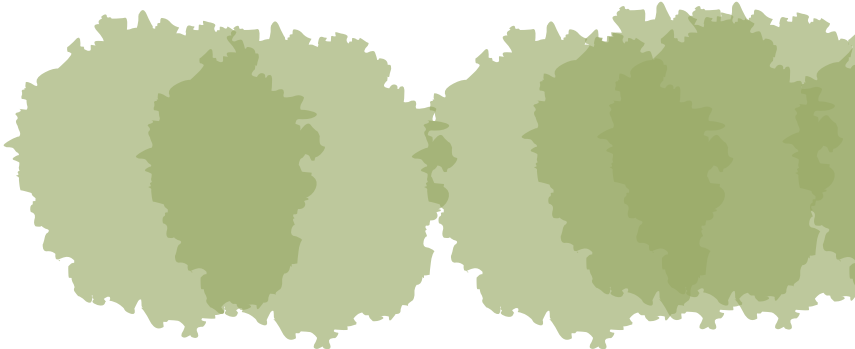

REVISIONS:

A - 06/11/15 - roof balcony added with opening skylight

NOTES:

NOTE:  
Do not scale from the drawing. Any discrepancies to be reported to the architect.  
All dimensions will be taken on site prior to ordering and construction.  
Copyright remains with the architect.  
This drawing is to be read in conjunction with the specification and all other relevant drawings.

PROJECT:  
2 MARESFIELD GARDENS

DRAWING TITLE:  
PROPOSED ROOF PLAN

STATUS:  
PLANNING

| SCALE:                    | DRAWING NUMBER: | REVISION: |
|---------------------------|-----------------|-----------|
| 1:100 at A3<br>1:50 at A1 | 0052_106        | - A       |

William Smalley RIBA  
The Dairy  
40 Emerald Street  
London  
WC1N 3QH  
t +44 (0)20 7242 0028  
info@williamsmalley.com

