
Figured dimensions only are to be taken from this drawing. All dimensions are to be checked on site before any work is put in hand.

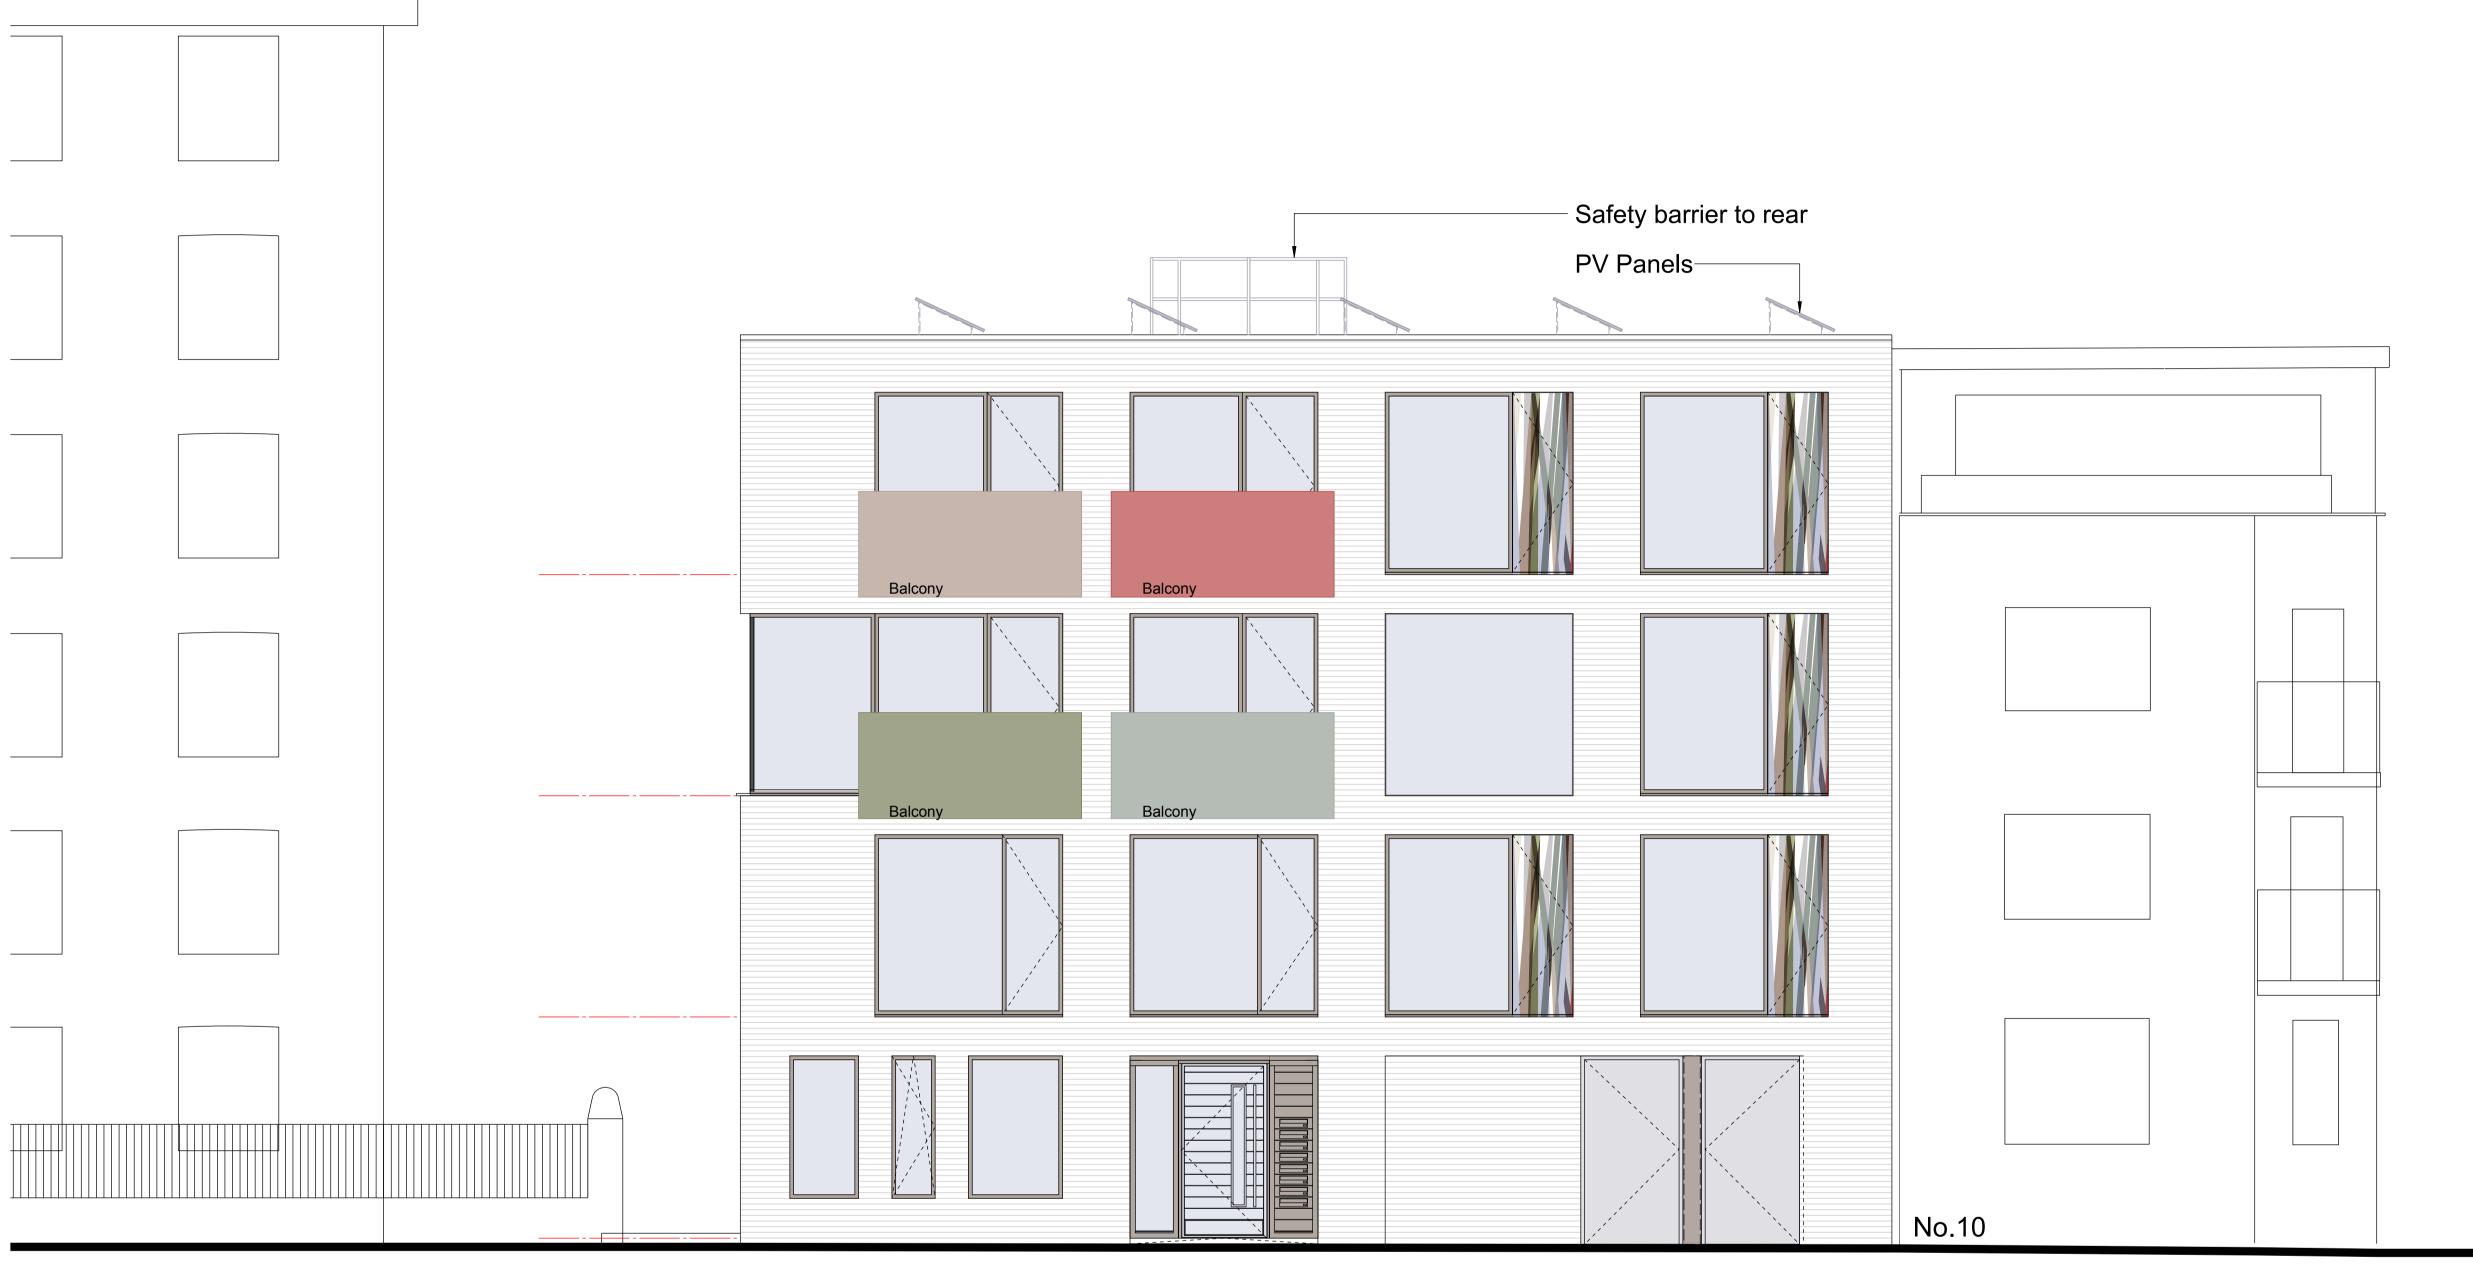

Entrance

Proposed West Elevation, Ferdinand Street
Scale 1:100 @ A3

06	Positions and numbers of PV panels revised for TP Condition 11 submission and to comply with Code for Sustainable Homes Level 4. Saftey barrier adjusted to suit latchway system.	YM	12Jan16 DL
05	PV Panels added to roof	SH	18Dec13 DL
04	Issued for Town Planning	SH	25Nov13 DL
03	Issued to Rights of Light Specialist	SH	15Nov13 DL
02	Issued for Pre-app	SH	03Oct13 DL
01	Elevation updated to suit revised plan proposal	SH	06Aug13 DL
00	First Issued	SH	25Jul13 DL
Mark	Pavision	Drawn	Date Chacker

lees munday • architects

Netley House Shere Road Gomshall Guildford Surrey GU5 9QA

01483 331945 / 07795 158754 / 07946 203056 mail@leesmunday.com

Optic Realm

Ferdinand Street

Elevation
Proposed
Sheet 1 - West

1:50 @ A1, 1:100 @ A3

	5
Checked	Date
DL	21May13
Drawing No	Rev 06
	DL

TP SUBMISSION