


01 - SECOND FLOOR



02 - THIRD FLOOR

- KEY:
- Out of scope
 - Property 1 - Garden flat
 - Property 2 - House
 - New proposed element

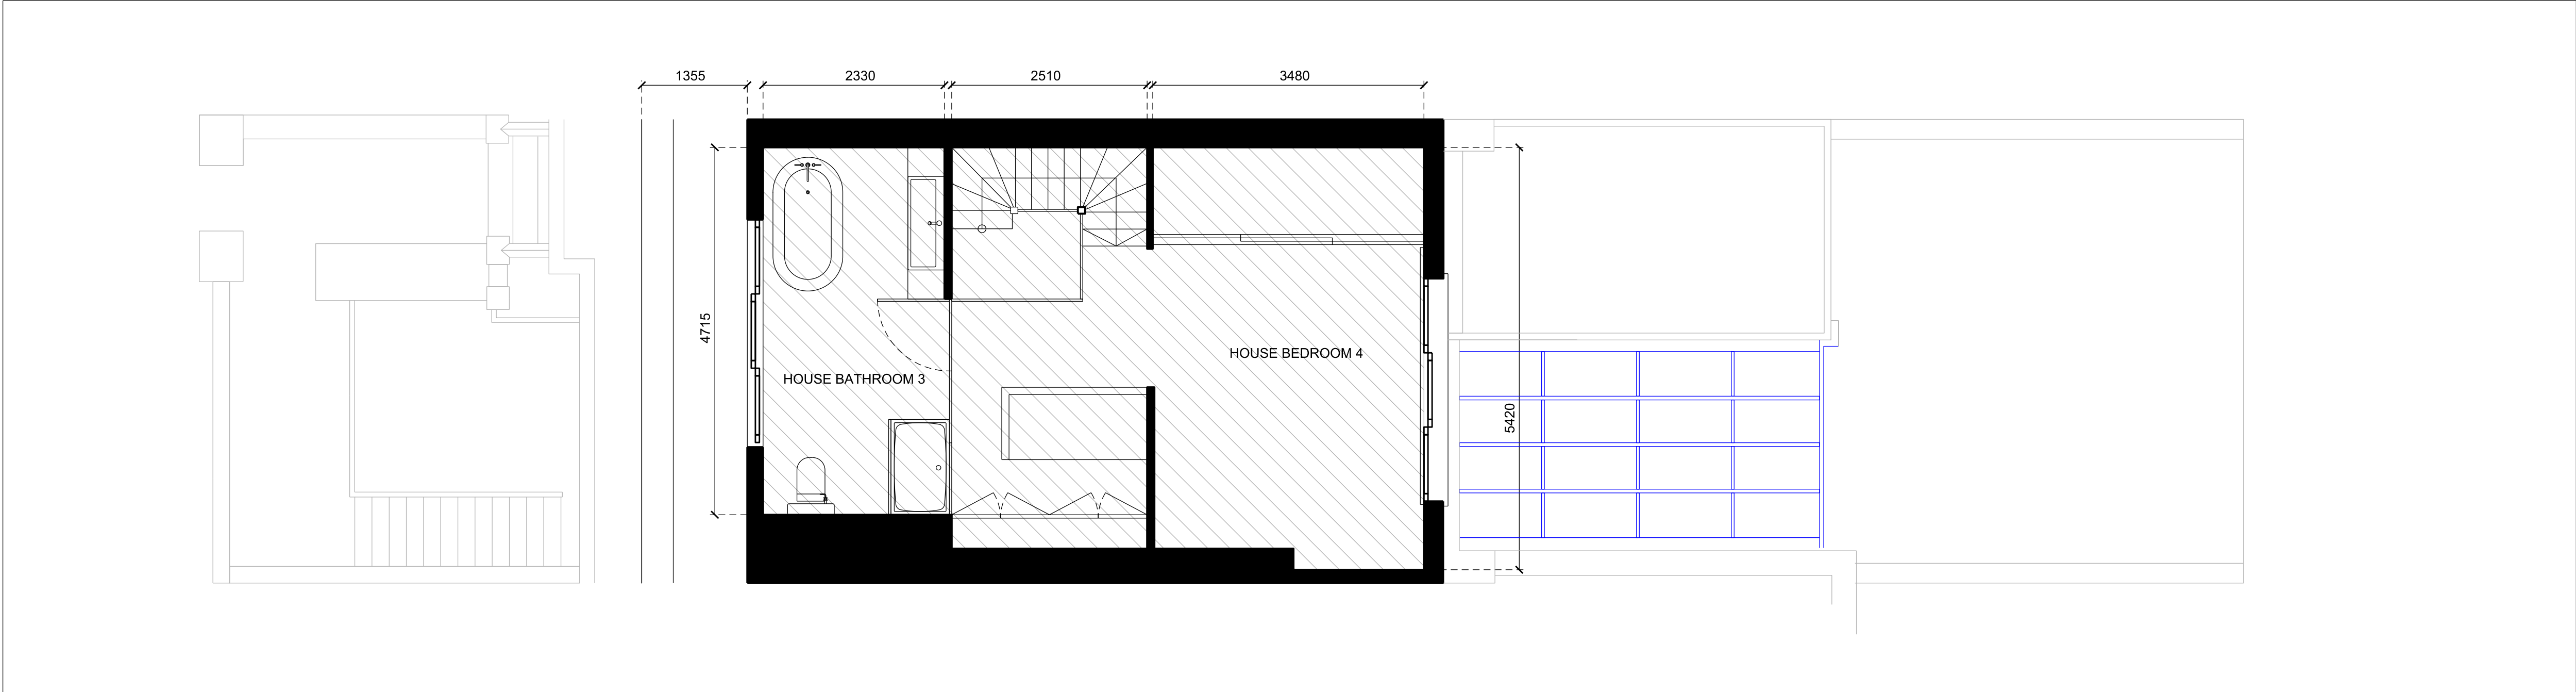

P01	14.01.16	Planning update
revision	date	amendment



- Do not scale from this drawing
- All dimensions to be checked on site by the Contractor
- And such dimensions to be their responsibility
- Report all drawing errors and omissions to the Architect
- All dimensions in millimeters unless noted otherwise
- If in doubt ask Contract Administrator

job title
GLOUCESTER AVENUE

drawing title/location
UPPER FLOOR PLANS - PROPOSED

status	PLANNING				
scale	1:50 @ A1		1:100 @ A3		
job no	source	zone	element	drawing no.	revision
A014	A		(01)	P102	P01