

Dynham Road

ISSUE 06


Issued no.	01	02	03	04	05	06														
Issued By	FR	NC	FR	NC	NC	NC														
DD	23	01	02	08	09	15														
MM	11	12	12	12	12	01														
YY	15	15	15	15	15	15														

DWG No.	DWG Name	DWG Scale																		
835-0000	KEY SYMBOLS	-	/		/															
835-EP01	Existing Ground Floor plan	1:50@A3	/		/	/														
835-EP02	Existing Roof Plan	1:50@A3	/		/	/														
835-ES01	Existing A-A Section	1:50@A3	/		/	/														
835-ES02	Existing B-B Section	1:50@A3	/		/	/														
835-PP03	Existing Block Plan	1:200@A3								/										
835-PP01	Proposed Ground Floor plan	1:50@A3		/	A	/	/													
835-PP02	Proposed Roof Plan	1:50@A3		/		/	A													
835-PS01	Proposed A-A Section	1:50@A3		/	A	/														
835-PS02	Proposed B-B Section	1:50@A3		/	/															
835-P502	Proposed Block Plan	1:200@A3								/										


Recipient / No.																				
Client	Ruhi Morbiwalla	F	F	F	F	F	F													
Job Files	Building Doctors LTD	F	F	F	F	F	F													
Building Cntrl																				
Structural																				
M&E																				
Contractor																				
Party Wall Surveyors																				

Approval Sig.																				
Date																				

pdf = F dwg = D paper = P

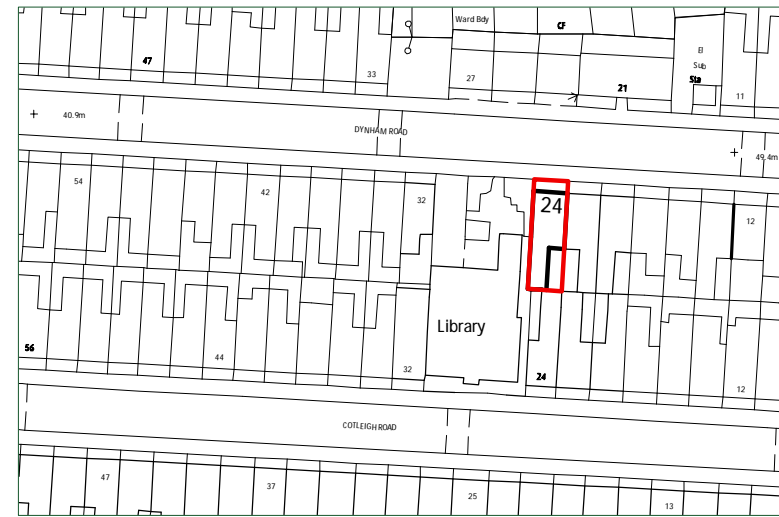

OS Map SCALE 1:1250

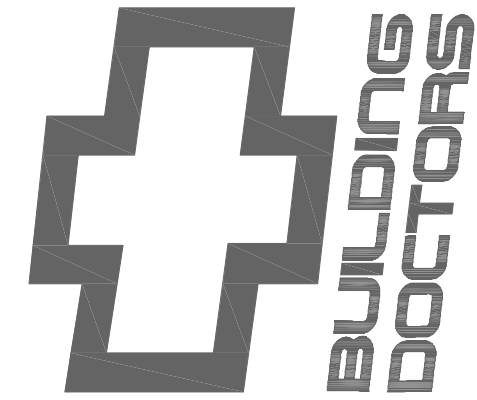

RIBA 020 7060 4166
 architect@building-doctors.com



project **Dynham Rd.**

client **Mrs. Ruhi Morbiwalla**
 24 Dynham Rd
 London
 NW6 2NR

- Stage **A** Designing & planning existing outlines Application
- Stage **B** Building regs builders pricing schedules & specifications
- Stage **C** Council consultant Certificate coordination

Health & Safety Statement:/
 CDM Declaration - Project CDM Highlights

Environmental Policy:


ECO Features:
 Double Glazing / Insulation / Solar
 Thermal / Log Burners/

- Draft
- Planning
- B. Control
- Tender
- Constr.
- Other

Stage **A** no. & rev.
835-000

DYNHAM ROAD

49.4m

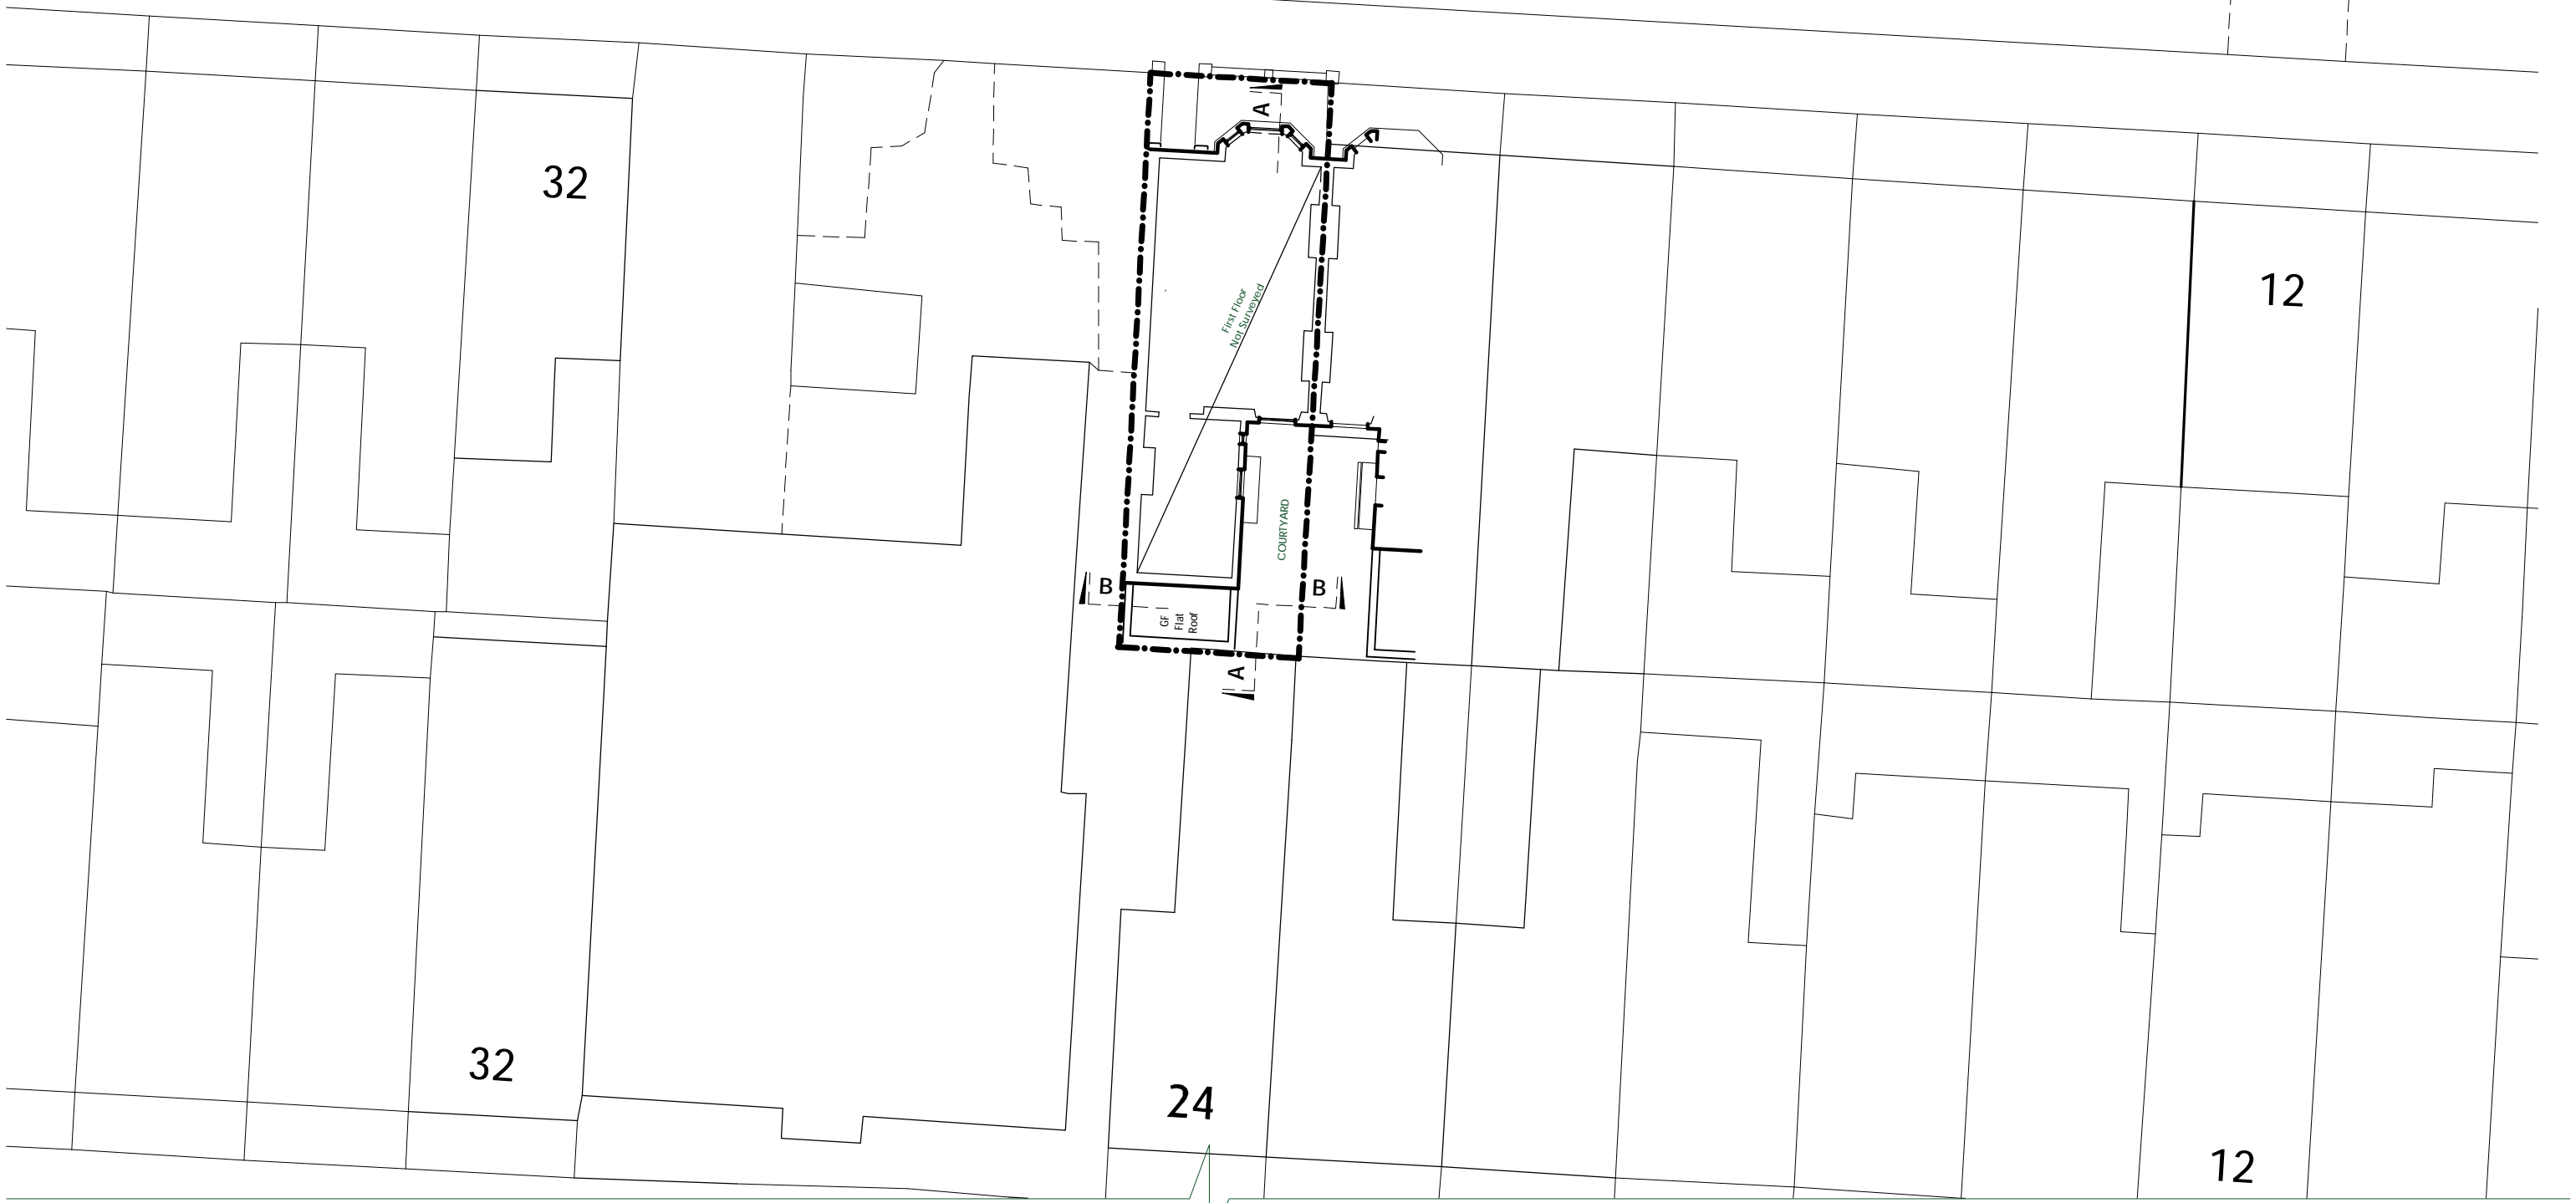

© copyright 2015 Building Doctors



Offices:
137 Percival Road
Enfield. Middx.
EN1 1QT
0845 0600 040
architect@building-doctors.com

Disclaimer
No reproduction by any method of any part of this document is permitted without the consent of the copyright holders. Produced for Town & Country Planning purposes only

Note: Area is accurate 5% to final construction

Amendments		VE.	IN.
DATE	NOTE		

client **Ruhi M.**

project **24 Dynham Rd NW6 2NR**

Draft Planning B. Control
 Tender Constr. Other

title


Existing Block Plan

Stage **A** no. & rev. **835-EP03**

1:50 0M 0.5M 1M 1.5M 2M
1:100 0M 1M 2M 3M 4M 1:200@ **A3**

DYNHAM ROAD

49.4m

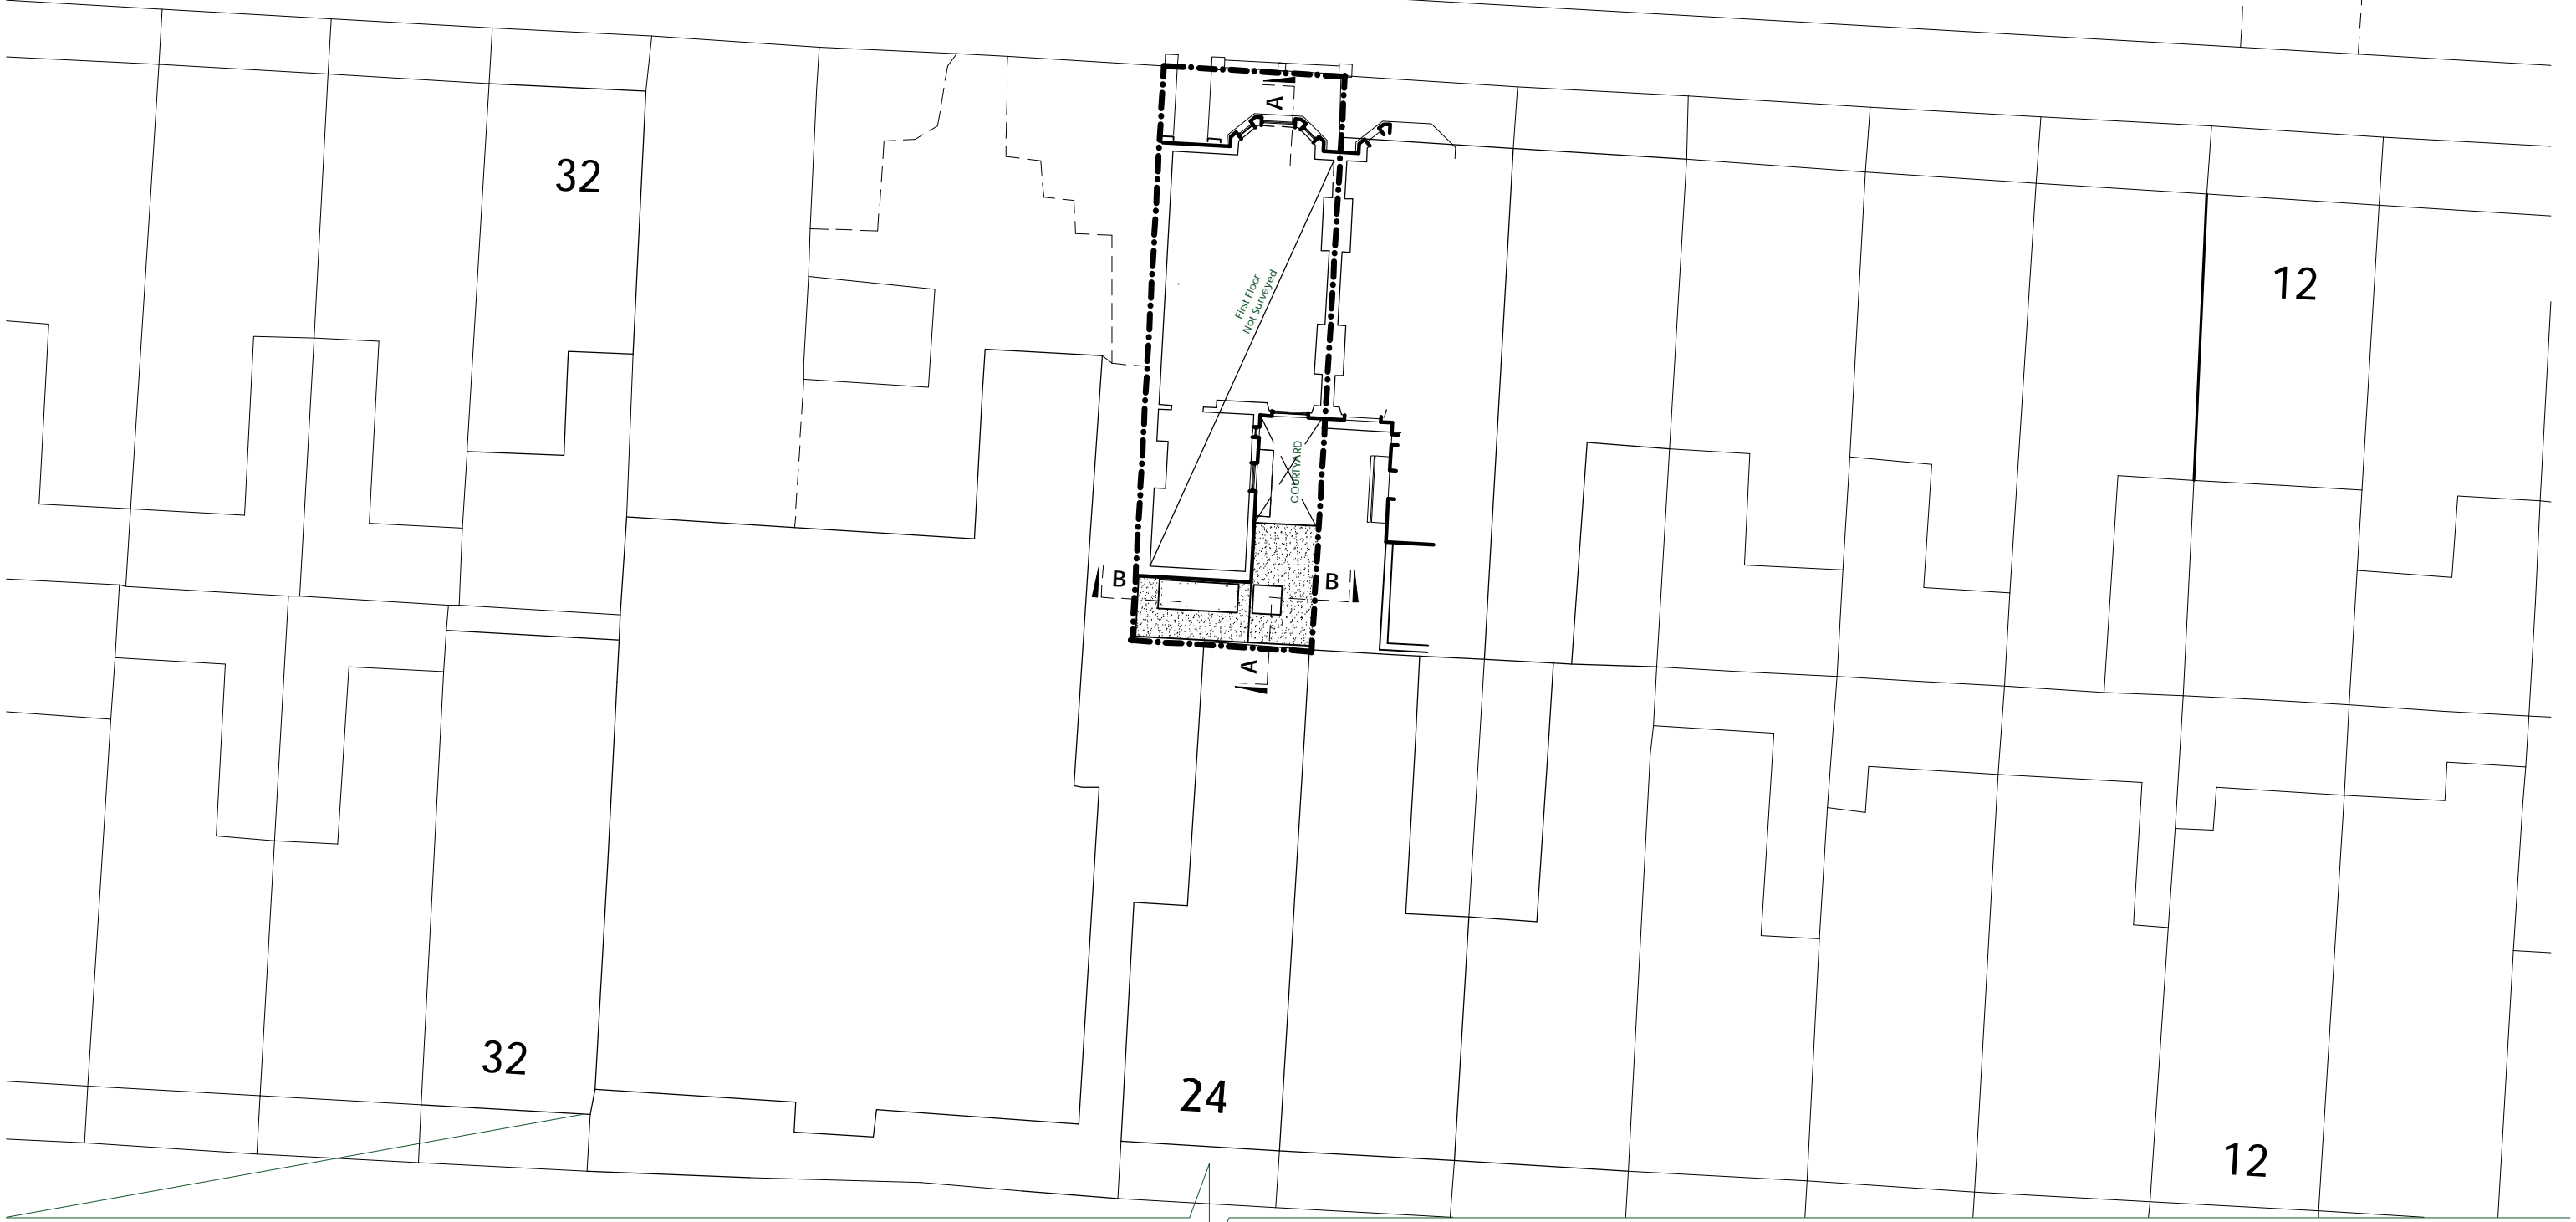

© copyright 2015 Building Doctors



Offices:
137 Percival Road
Enfield, Middx.
EN1 1QT
0845 0600 040

architect@building-doctors.com

Disclaimer
No reproduction by any method
of any part of this document is
permitted without the consent of
the copyright holders. Produced
for Town & Country Planning
purposes only

Note: Area is accurate 5%
to final construction

		Amendments			
DATE	NOTE	VE.	IN.		

client
Ruhi M.

project
24 Dynham Rd
NW6 2NR

title

- Draft
- Planning
- B. Control
- Tender
- Constr.
- Other


Proposed
Block Plan

Stage **A** no. & rev. **835-PP03**

1:50 0M 0.5M 1M 1.5M 2M

1:100 0M 1M 2M 3M 4M

A3

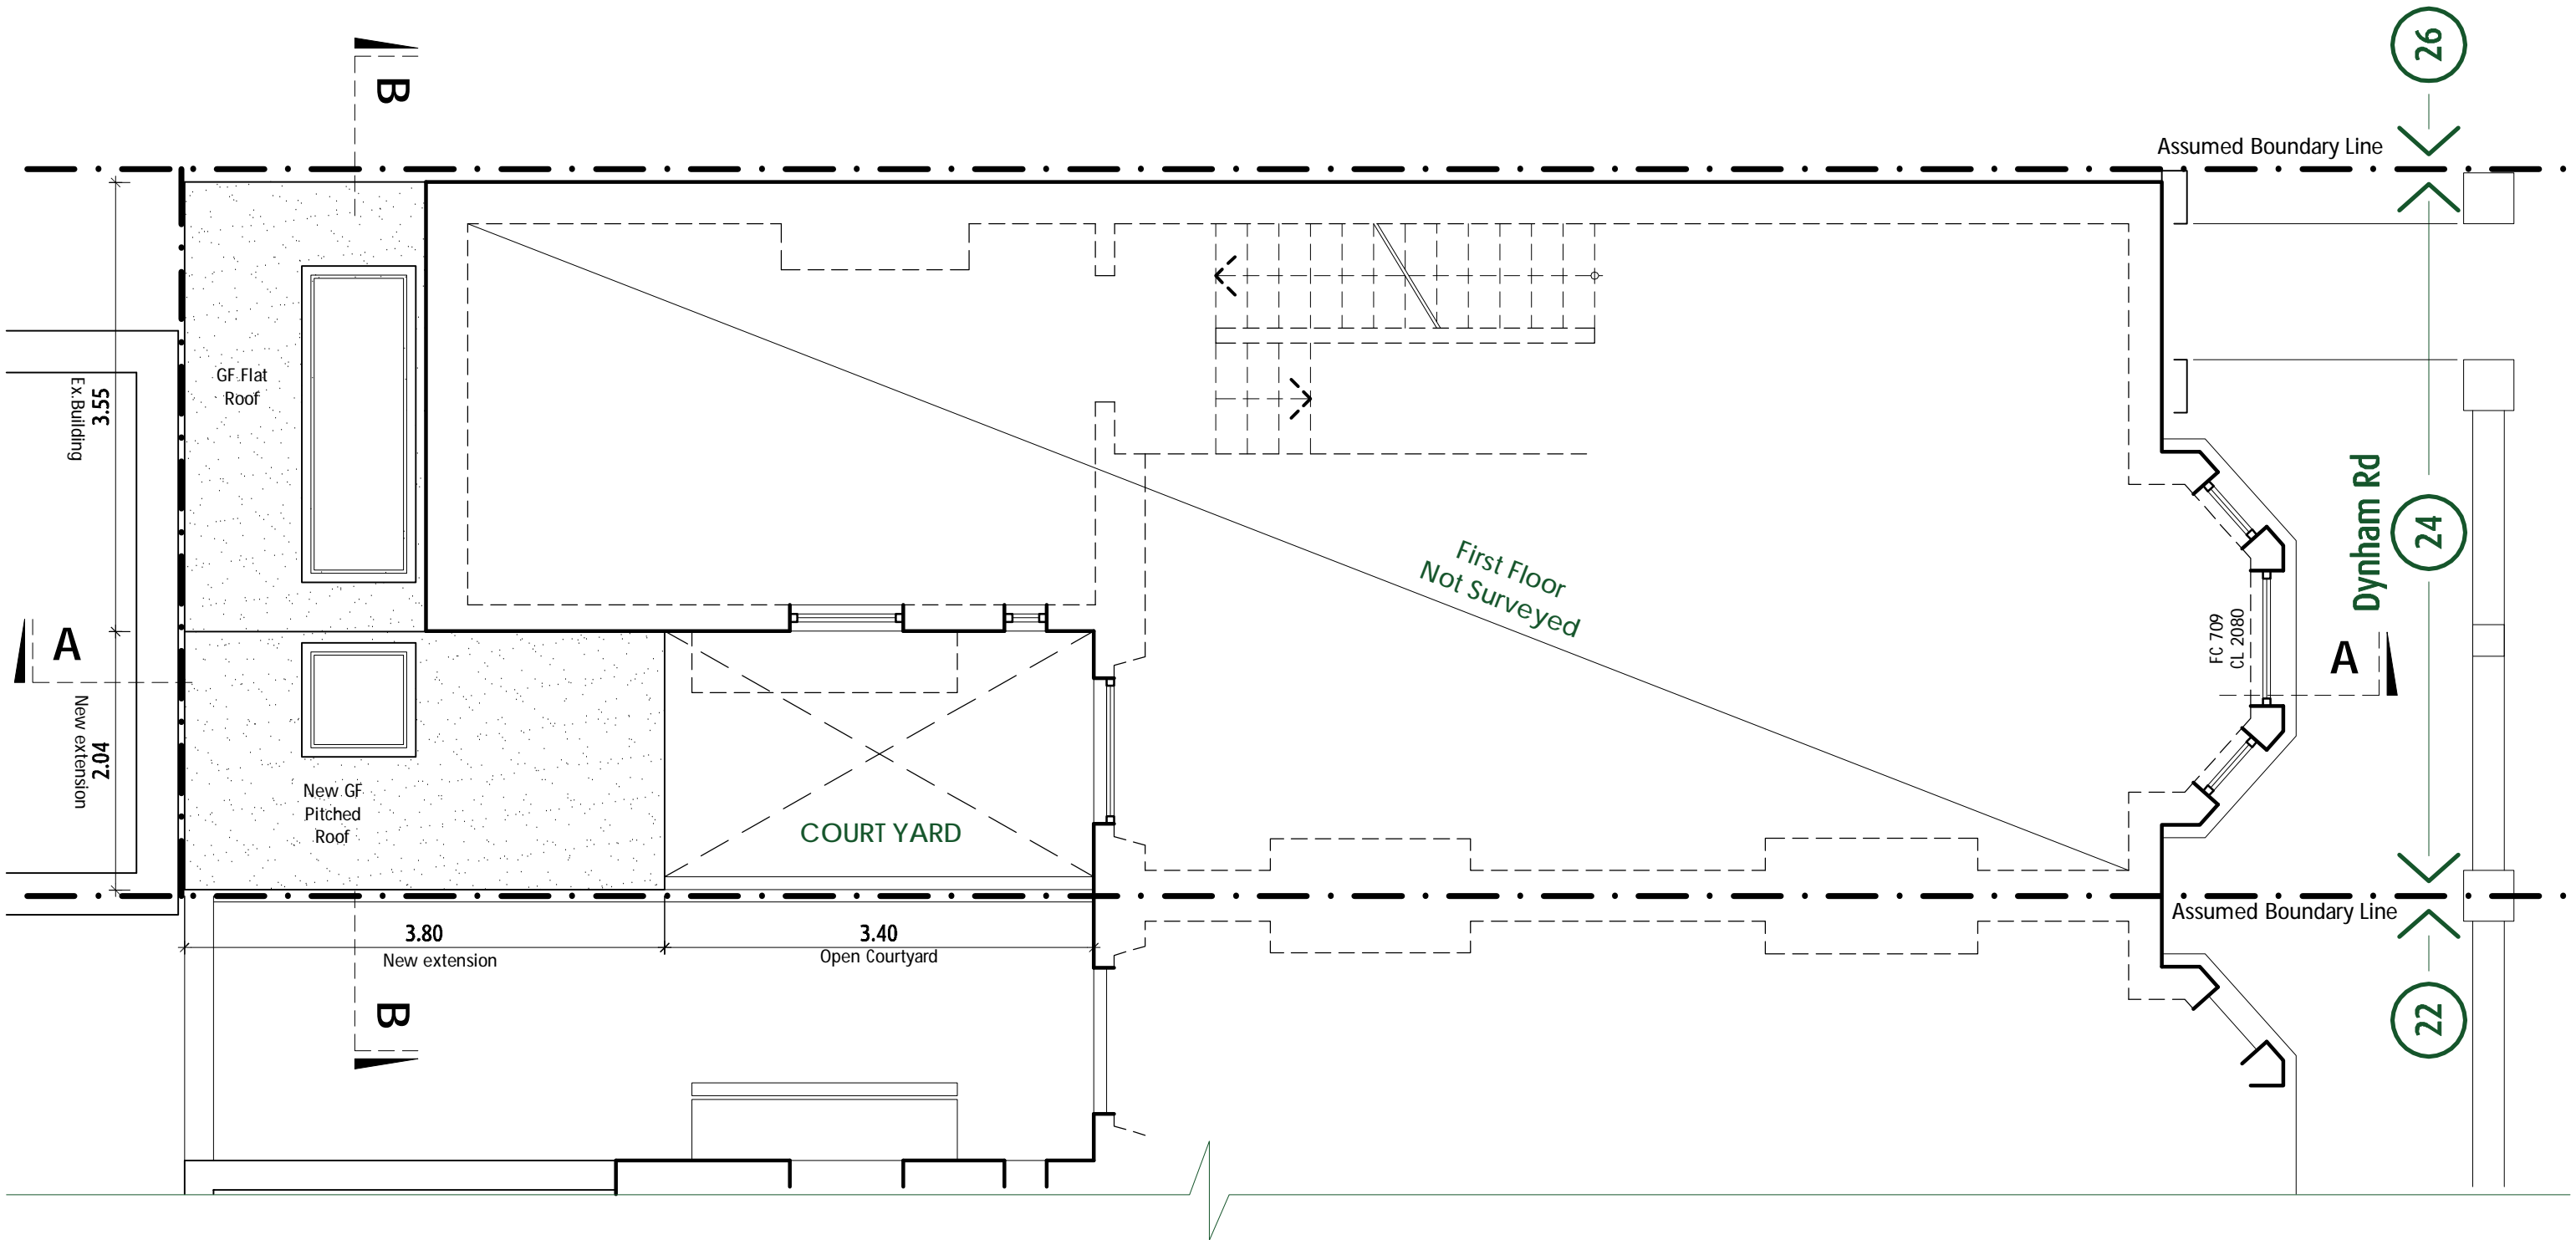

© copyright 2015 Building Doctors



Offices:
137 Percival Road
Enfield, Middx.
EN1 1QT
0845 0600 040

architect@building-doctors.com

Disclaimer
No reproduction by any method of any part of this document is permitted without the consent of the copyright holders. Produced for Town & Country Planning purposes only

Note: Area is accurate 5% to final construction

Amendments		VE.	IN.
DATE	NOTE		
15.01.16	Roof lights added	A	NC

client **Ruhi M.**

project **24 Dynham Rd
NW6 2NR**

title

- Draft
- Planning
- B. Control
- Tender
- Constr.
- Other

**Proposed
Roof Plan**

Stage **A** no. & rev. **835-PP02A**

1:50 1:100

0 M 0.5 M 1 M 1.5 M 2 M
0 M 1 M 2 M 3 M 4 M

1:50@
A3