




BASEMENT PLAN

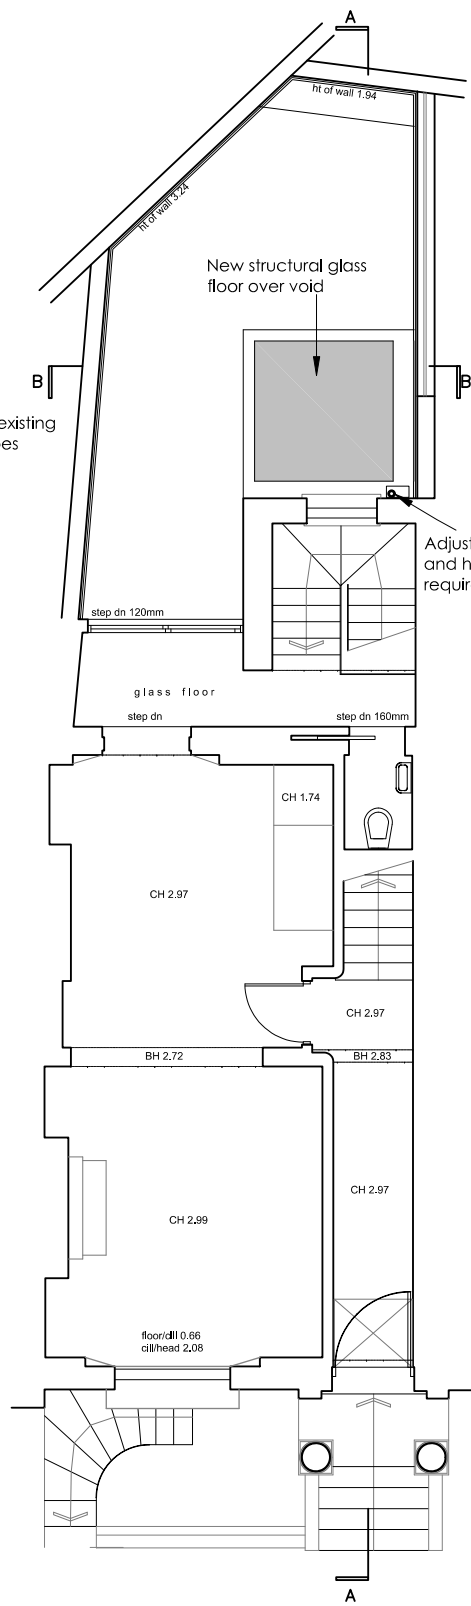


GROUND FLOOR PLAN

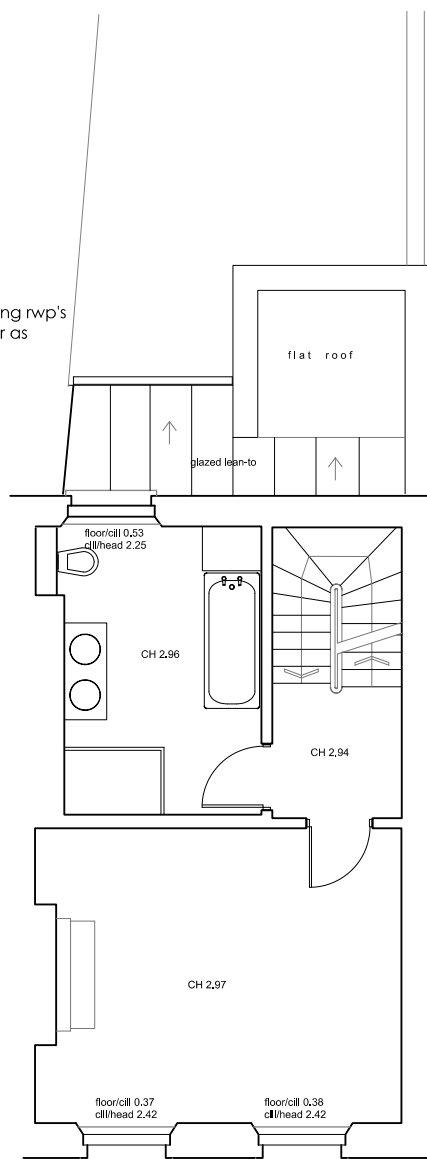

FIRST FLOOR PLAN

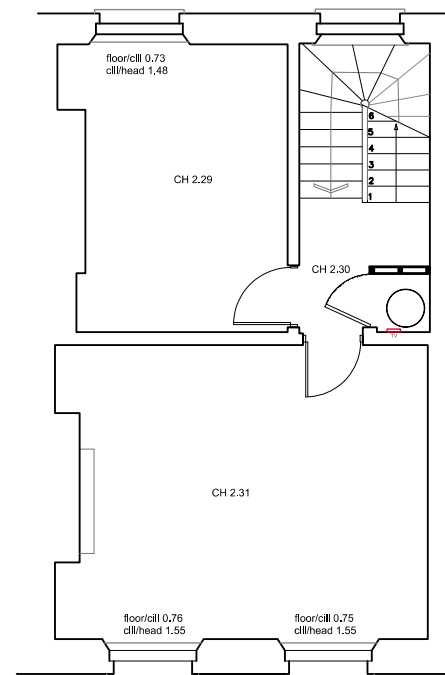


SECOND FLOOR PLAN

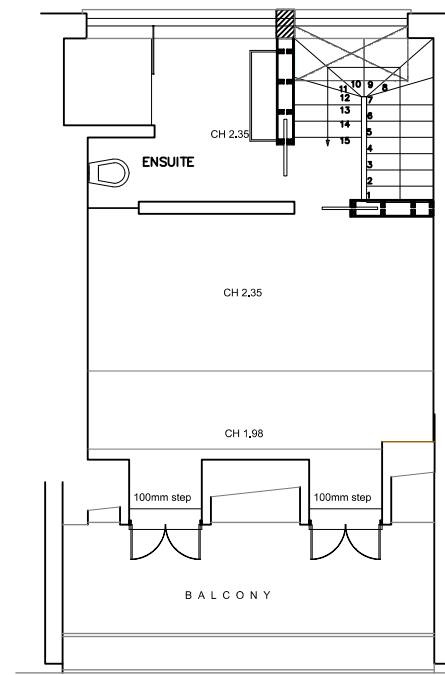

THIRD FLOOR PLAN

General Notes

1. This drawing is copyright ©

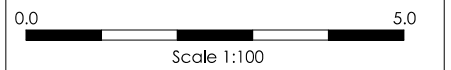

Status

PLANNING

Revisions

Project

10 Chamberlain Street
NW1 8XB
Alterations

Client

Mr & Mrs McSpadden

Drawing

Plans - As Proposed

Scale

1:100 @ A3

Date

January 2016

EASTABROOK ARCHITECTS

Kent House
Sheep Street
Stow-on-the-Wold
Gloucestershire GL54 1HQ



Phone: 01451 830541
enquiries@eastabrookarchitects.co.uk
www.eastabrookarchitects.co.uk

Drawing number

1206/P02

Revision