


© This Drawing remains the property of SUNAN architecture+design and shall not be reproduced in part or whole without the written consent of SUNAN Architecture+design.

Do not scale this drawing.  
All Dimensions to be verified on site by Main Contractor before the commencement of any work.  
The drawing is to be read with all related Design/Architects and Engineers drawings and other relevant information.

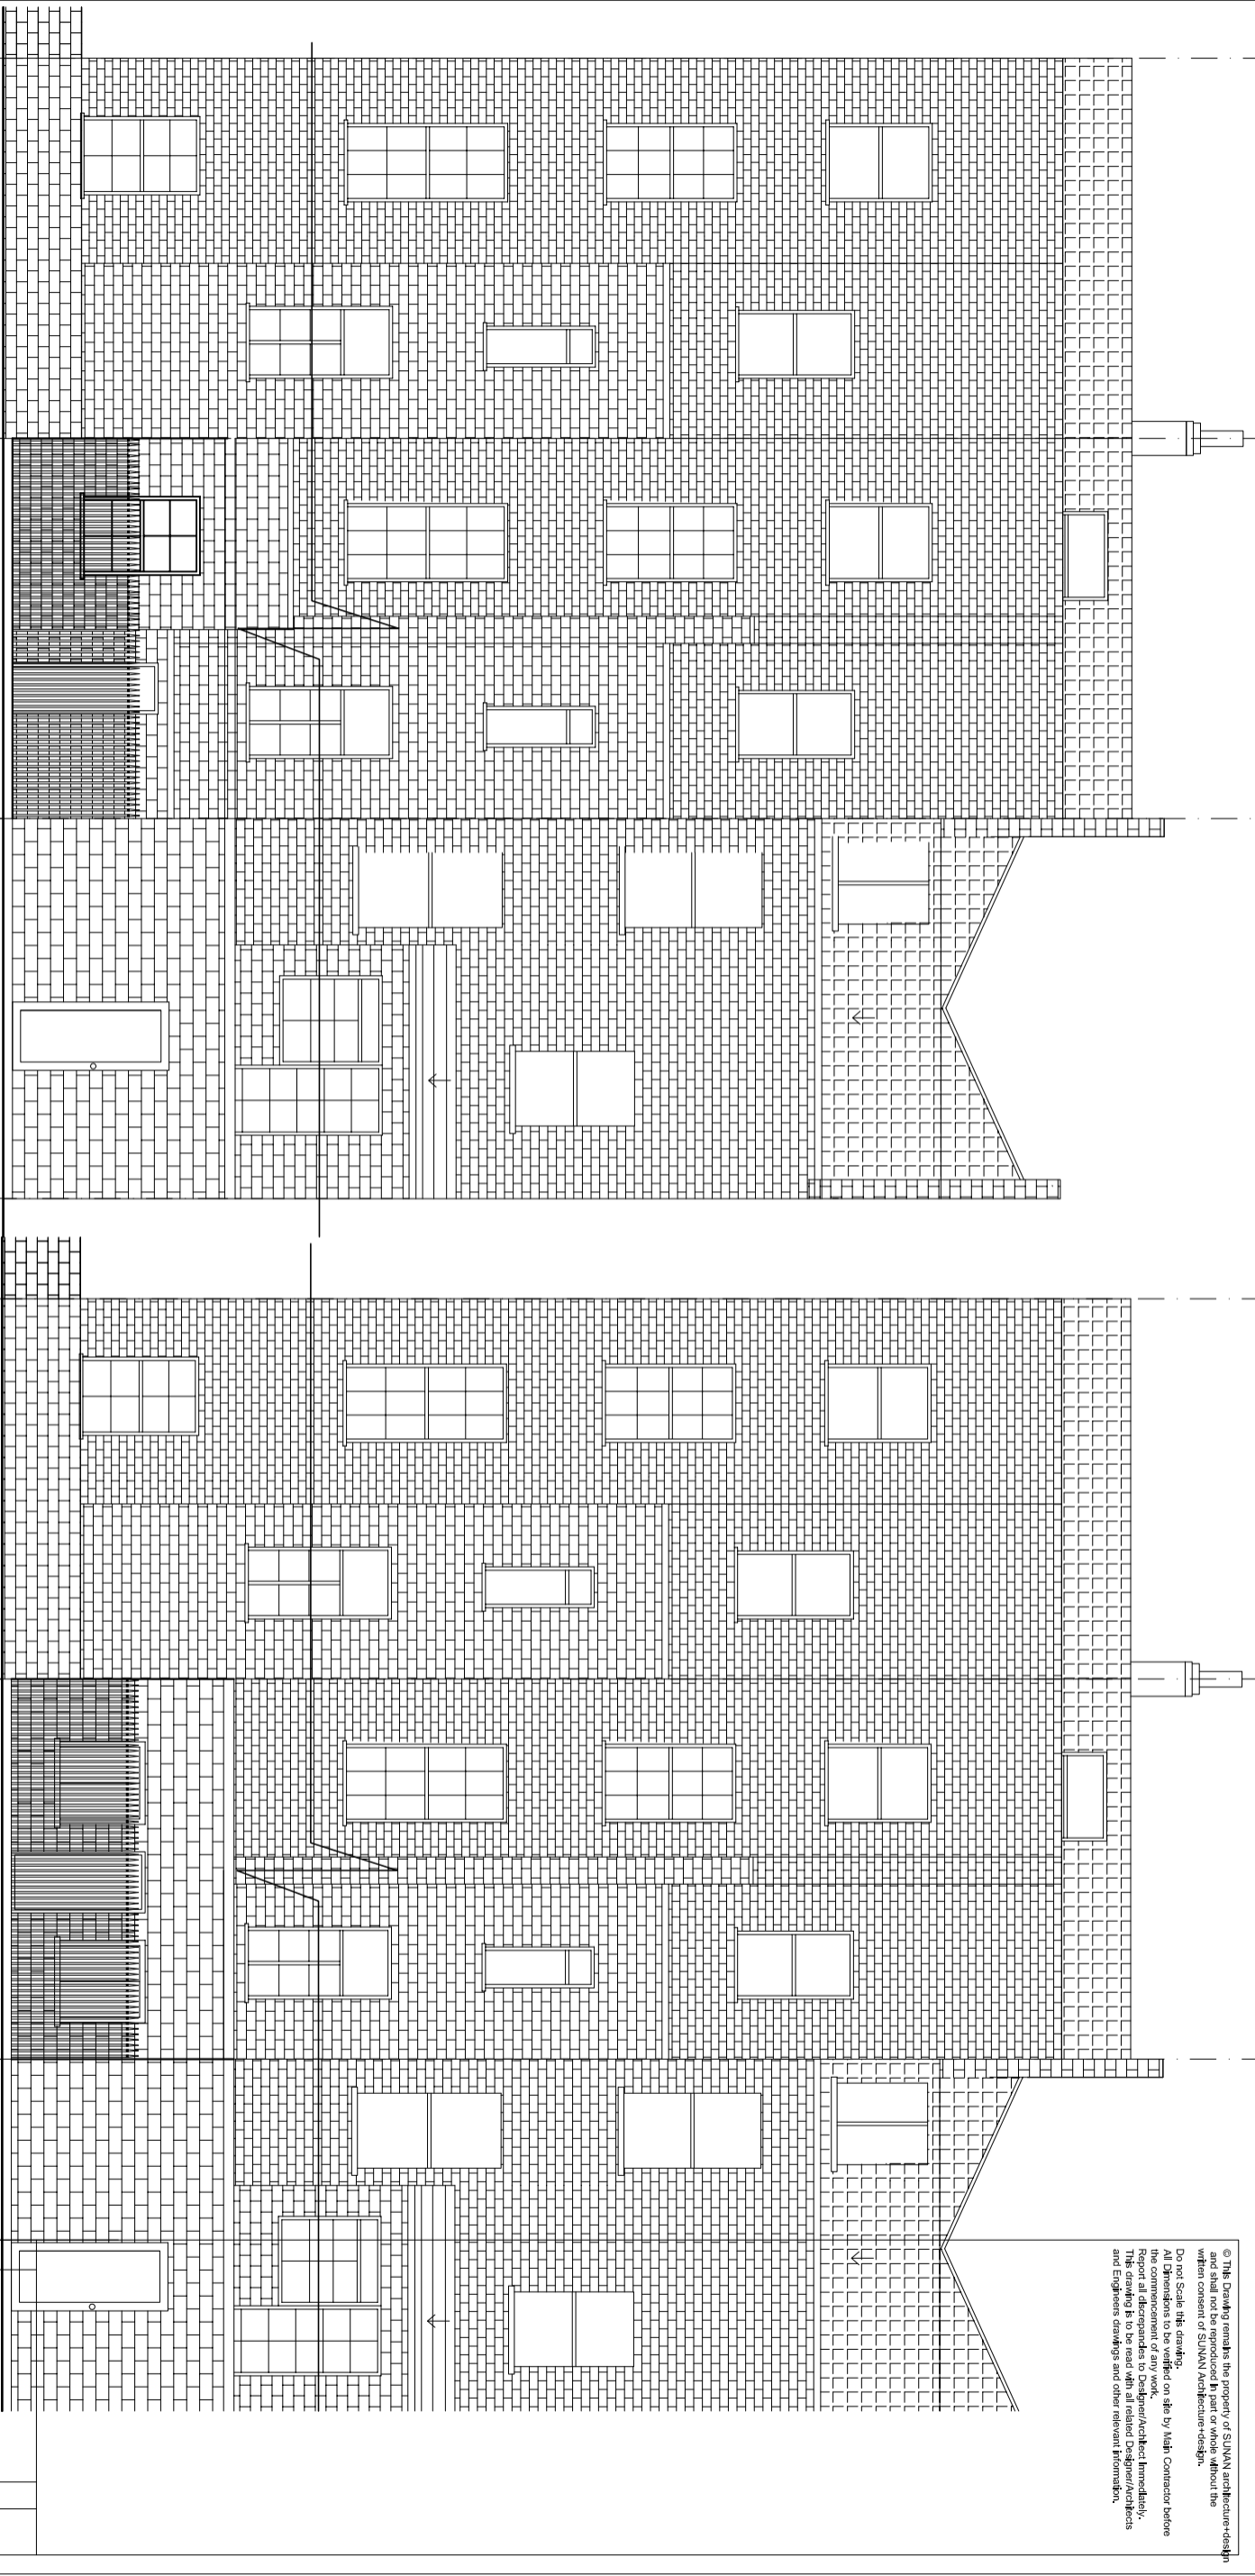

### EXISTING REAR ELEVATION

### PROPOSED REAR ELEVATION

### EXISTING / PROPOSED

**SUNAN**  
architecture + design  
94 College Rd. Bromley, Kent BR1 3PF  
t/020 8313 3098 m/078 9876 4423  
info@sunanarchitecture.com / www.sunanarchitecture.com

**EXISTING / PROPOSED**

No: 265  
Purpose  
PLANNING  
Client:  
Private  
Project:  
267 Eversholt Street, London NW1 1BA  
Title  
Ex. & Pro. Rear Elevations

By: SS Date: 02.08.15  
Project No: 15135 Scale: 1:100@A3

Dwg. No. 15135-X-201 Rev. A

No: 269

No: 267

No: 265

No: 269

No: 267

No: 265

