

GENERAL NOTES:
DO NOT SCALE FROM THIS DRAWING
ALL DIMENSIONS TO BE CHECKED ON SITE
ANY OMISSIONS OR DISCREPANCIES TO BE
REPORTED TO THE ARCHITECT IMMEDIATELY
IF IN DOUBT ASK

- LEGEND:
- EXISTING STRUCTURE
 - PROPOSED STRUCTURE

P3	15/01/16	Planning Amendment Application	HM
P2	11/03/15	Planning Application	HM
P1	25/11/14	Planning Application	HM
REV	DATE	NOTES	DR
DRAWING STATUS			

PLANNING

CLIENT
BARBARA STORCH &
MAYAMIKO KACHINGWE

ARCHITECT
Finkernagel Ross Architects
Third Floor
Unicorn House
221-222 Strand High Street
London E1 6PJ
Tel: 020 7977 5114
info@finkernagelross.com
www.finkernagelross.com

PROJECT
**21 BOSCASTLE ROAD,
LONDON, NWS**

DRAWING TITLE

PROPOSED GROUND & FIRST

FLOOR PLANS



DRAWN	DR. DATE	CHECKED	CH. DATE
HM	06.11.14	CF	25.11.14
SCALE	SHEET SIZE		
1:50 @ A1 / 1:100 @ A3	A1 / A3		

DRAWING NO

21BOS - 101

REVISION

P3

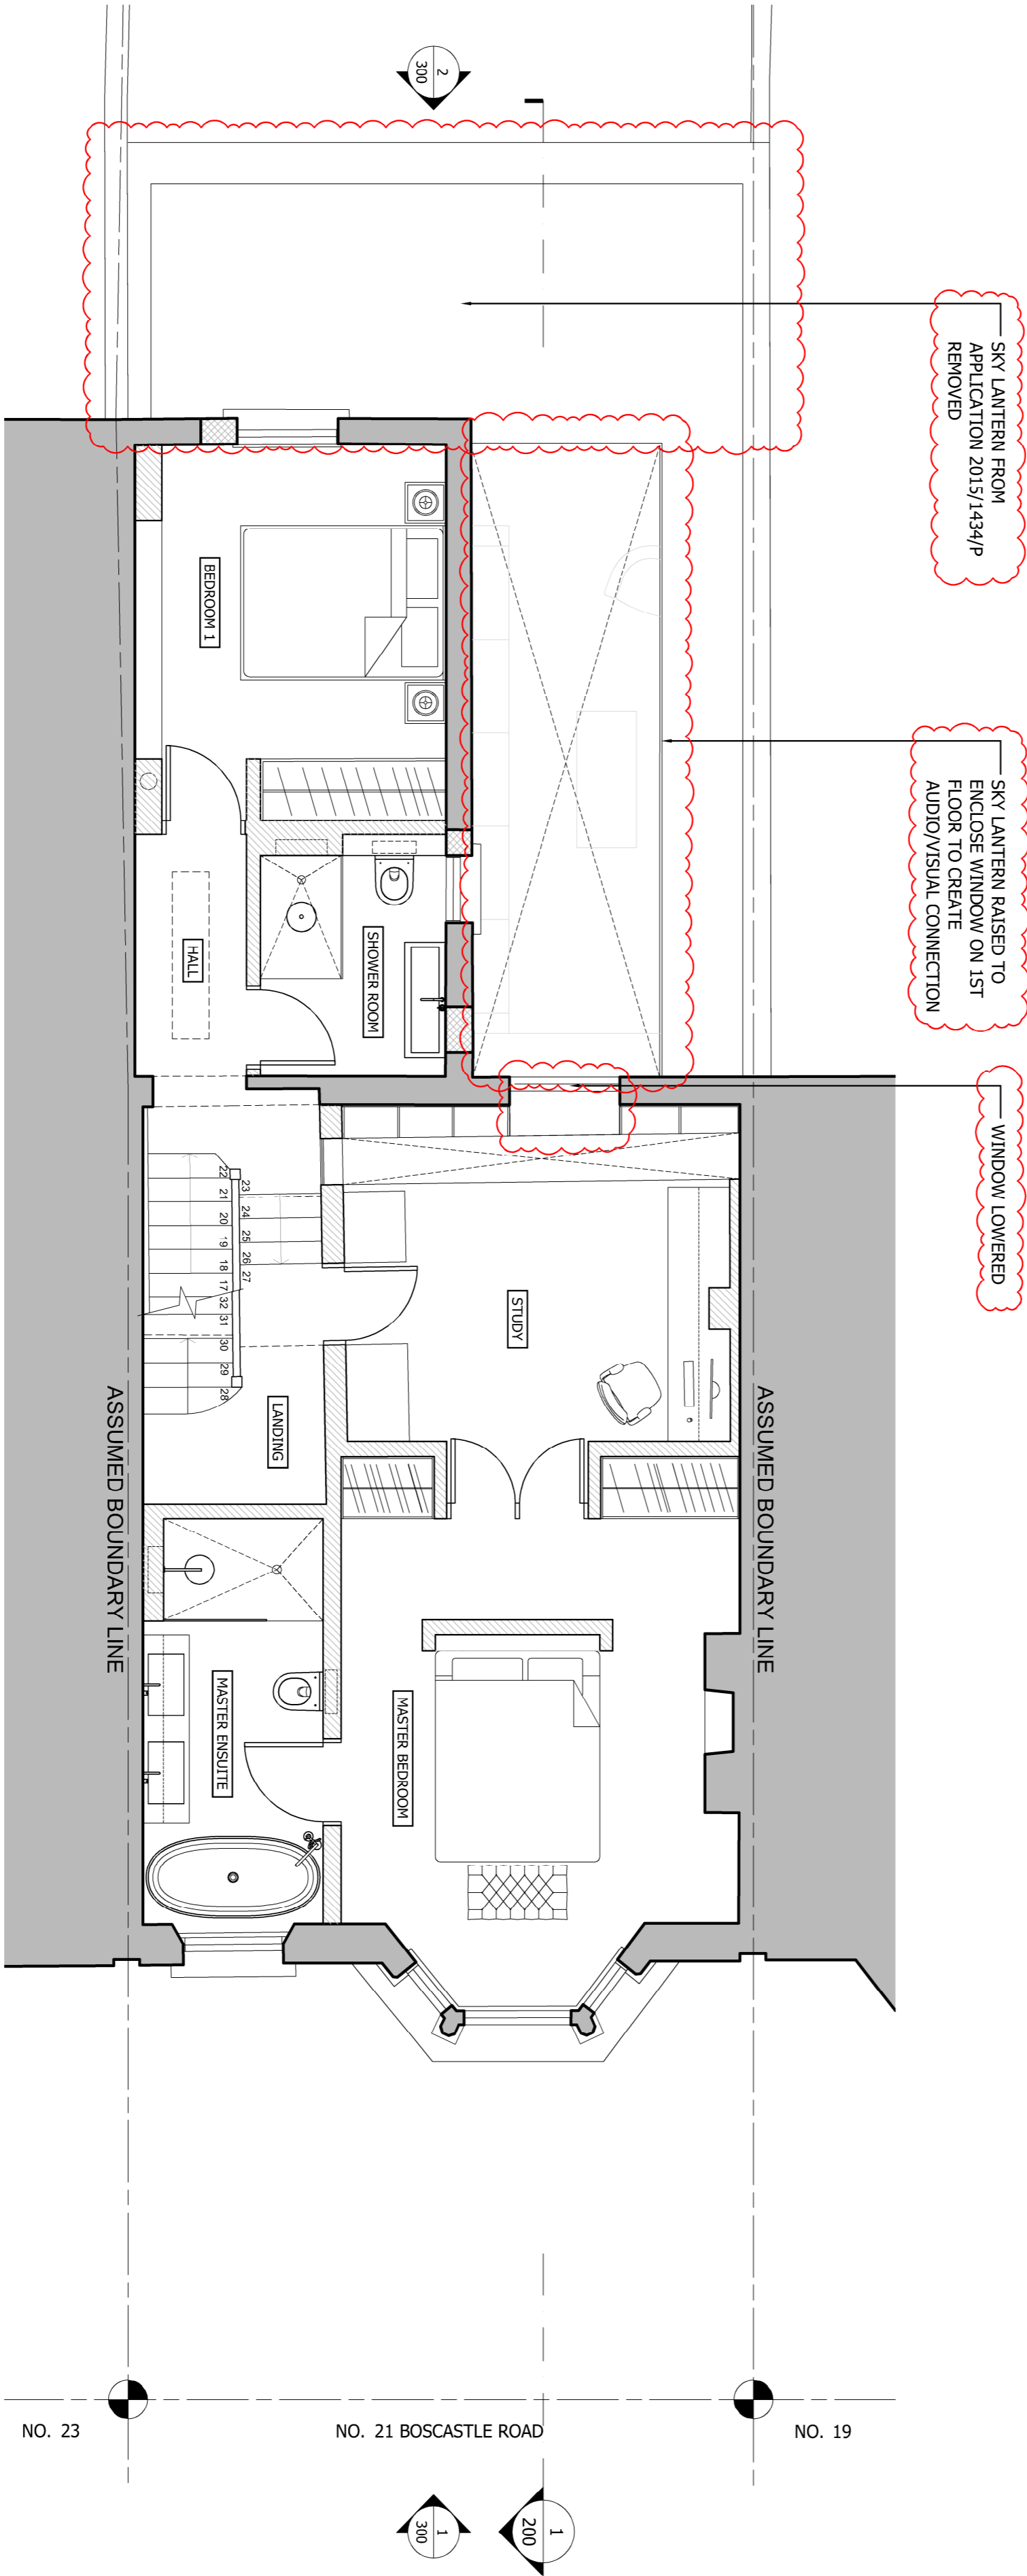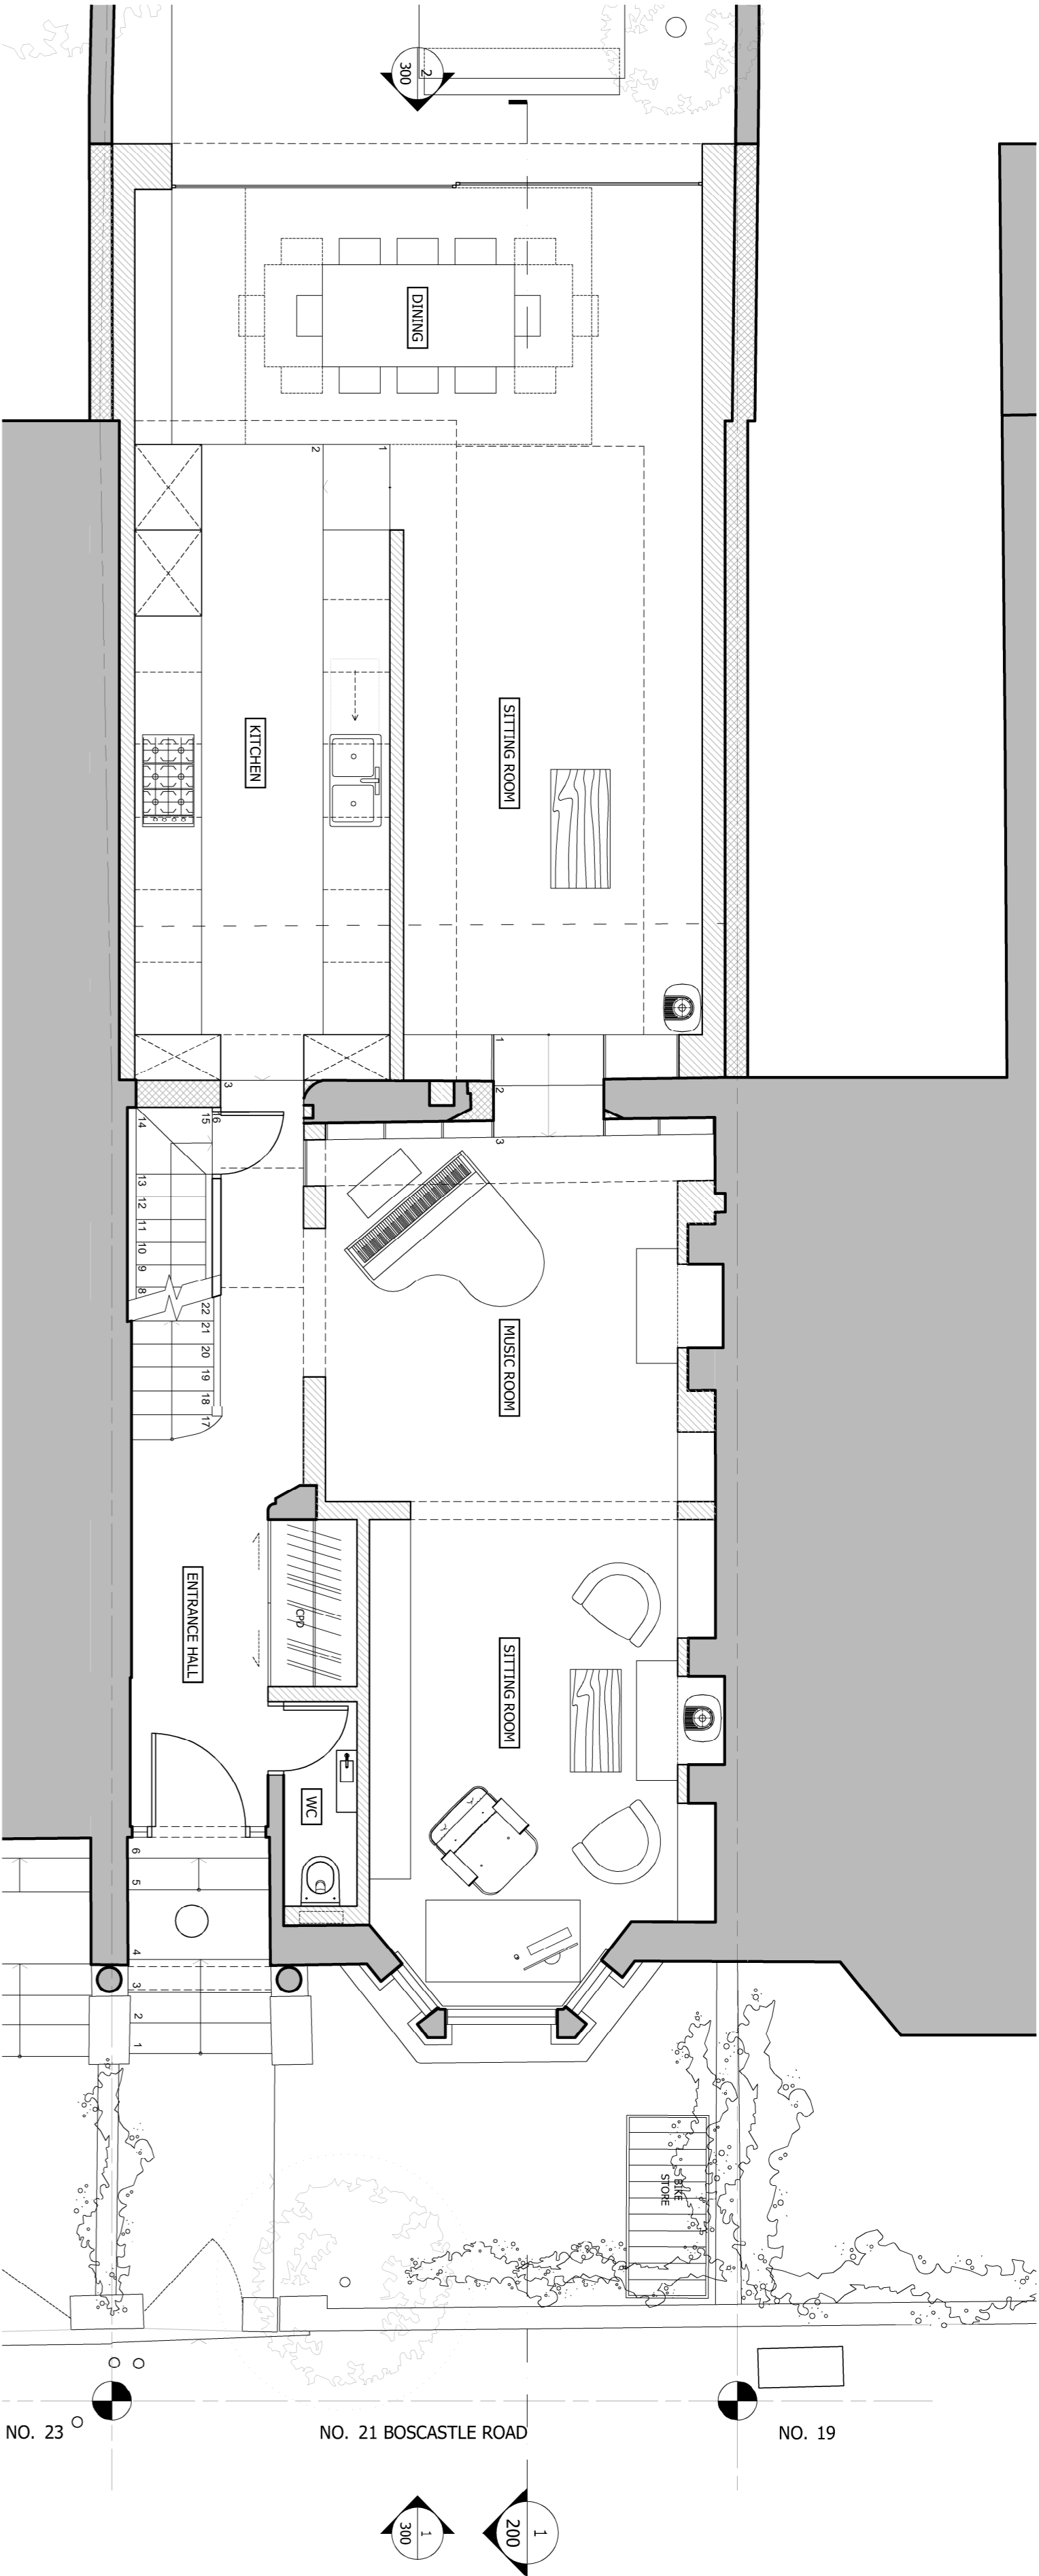

0 0.5 1 2 5 METRES @ A1
M. 1:50