

GENERAL NOTES:
DO NOT SCALE FROM THIS DRAWING
ALL DIMENSIONS TO BE CHECKED ON SITE
ANY OMISSIONS OR DISCREPANCIES TO BE
REPORTED TO THE ARCHITECT IMMEDIATELY
IF IN DOUBT ASK

P3	15/01/16	Planning Amendment Application	HM
P2	11/09/15	Planning Application	HM
P1	29/11/14	Planning Application	HM
REV	DATE	NOTES	DR

PLANNING

CLIENT
BARBARA STORCH &
MAYAMIKO KACHINGWE

ARCHITECT

Finkernagel Ross Architects

Third Floor
Unicorn House
221-222 Stoneyhatch High Street
London E1 6PJ
Tel: 020 7377 5114
info@finkernagelross.com
www.finkernagelross.com


PROJECT

**21 BOSCASTLE ROAD,
LONDON, NW5**

DRAWING TITLE

PROPOSED ELEVATIONS

DRAWN	DR. DATE	CHECKED	CH. DATE
HM	06.11.14	CF	25.11.14
SCALE		SHEET SIZE	
1:50 @ A1 / 1:100 @ A3		A1	
DRAWING NO	REVISION		
21BOS - 300	P3		

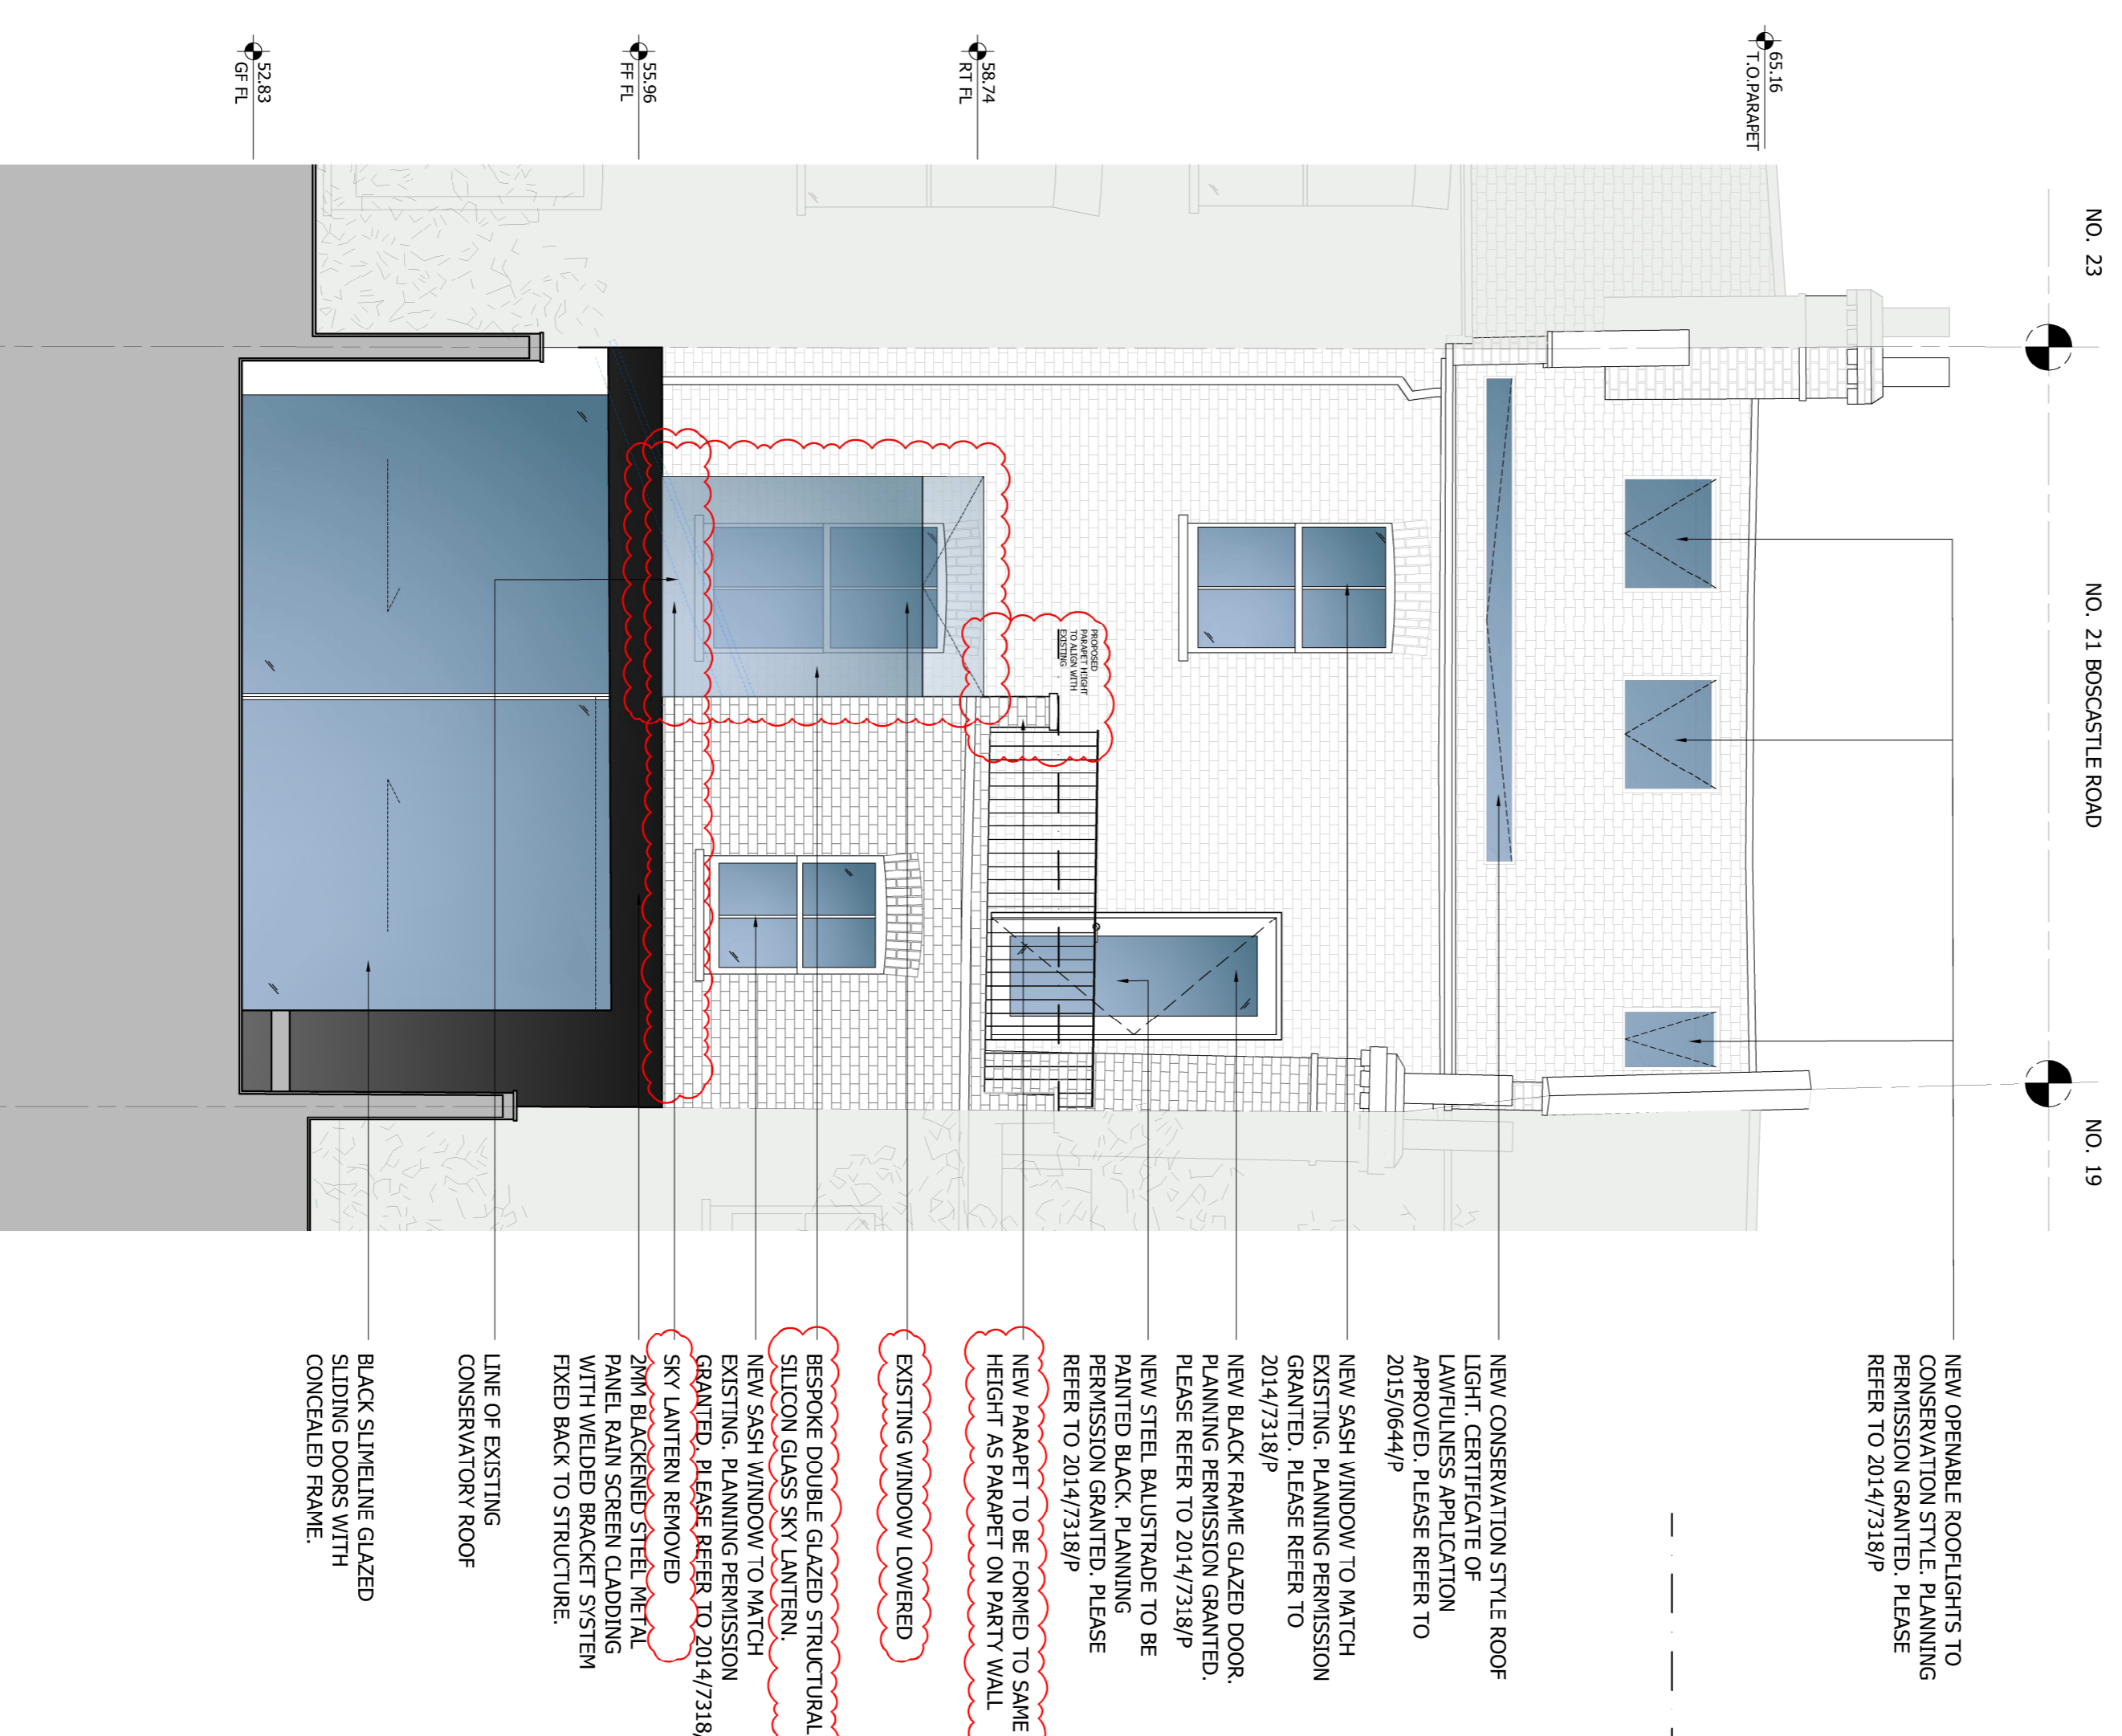

NEW OPENABLE ROOFLIGHTS TO CONSERVATION STYLE. PLANNING PERMISSION GRANTED. PLEASE REFER TO 2014/7318/P

NEW CONSERVATION STYLE ROOF LIGHT. CERTIFICATE OF LAWFULNESS APPLICATION APPROVED. PLEASE REFER TO 2015/0644/P

NEW SASH WINDOW TO MATCH EXISTING. PLANNING PERMISSION GRANTED. PLEASE REFER TO 2014/7318/P

NEW BLACK FRAME GLAZED DOOR. PLANNING PERMISSION GRANTED. PLEASE REFER TO 2014/7318/P

NEW STEEL BALUSTRADE TO BE PAINTED BLACK. PLANNING PERMISSION GRANTED. PLEASE REFER TO 2014/7318/P

NEW PARAPET TO BE FORMED TO SAME HEIGHT AS PARAPET ON PARTY WALL


EXISTING WINDOW LOWERED

BESPOKE DOUBLE GLAZED STRUCTURAL SILICON GLASS SKY LANTERN. NEW SASH WINDOW TO MATCH EXISTING. PLANNING PERMISSION GRANTED. PLEASE REFER TO 2014/7318/P

2MM BLACKENED STEEL METAL PANEL RAIN SCREEN CLADDING WITH WELDED BRACKET SYSTEM FIXED BACK TO STRUCTURE.

LINE OF EXISTING CONSERVATORY ROOF

BLACK SILVERLINE GLAZED SLIDING DOORS WITH CONCEALED FRAME.

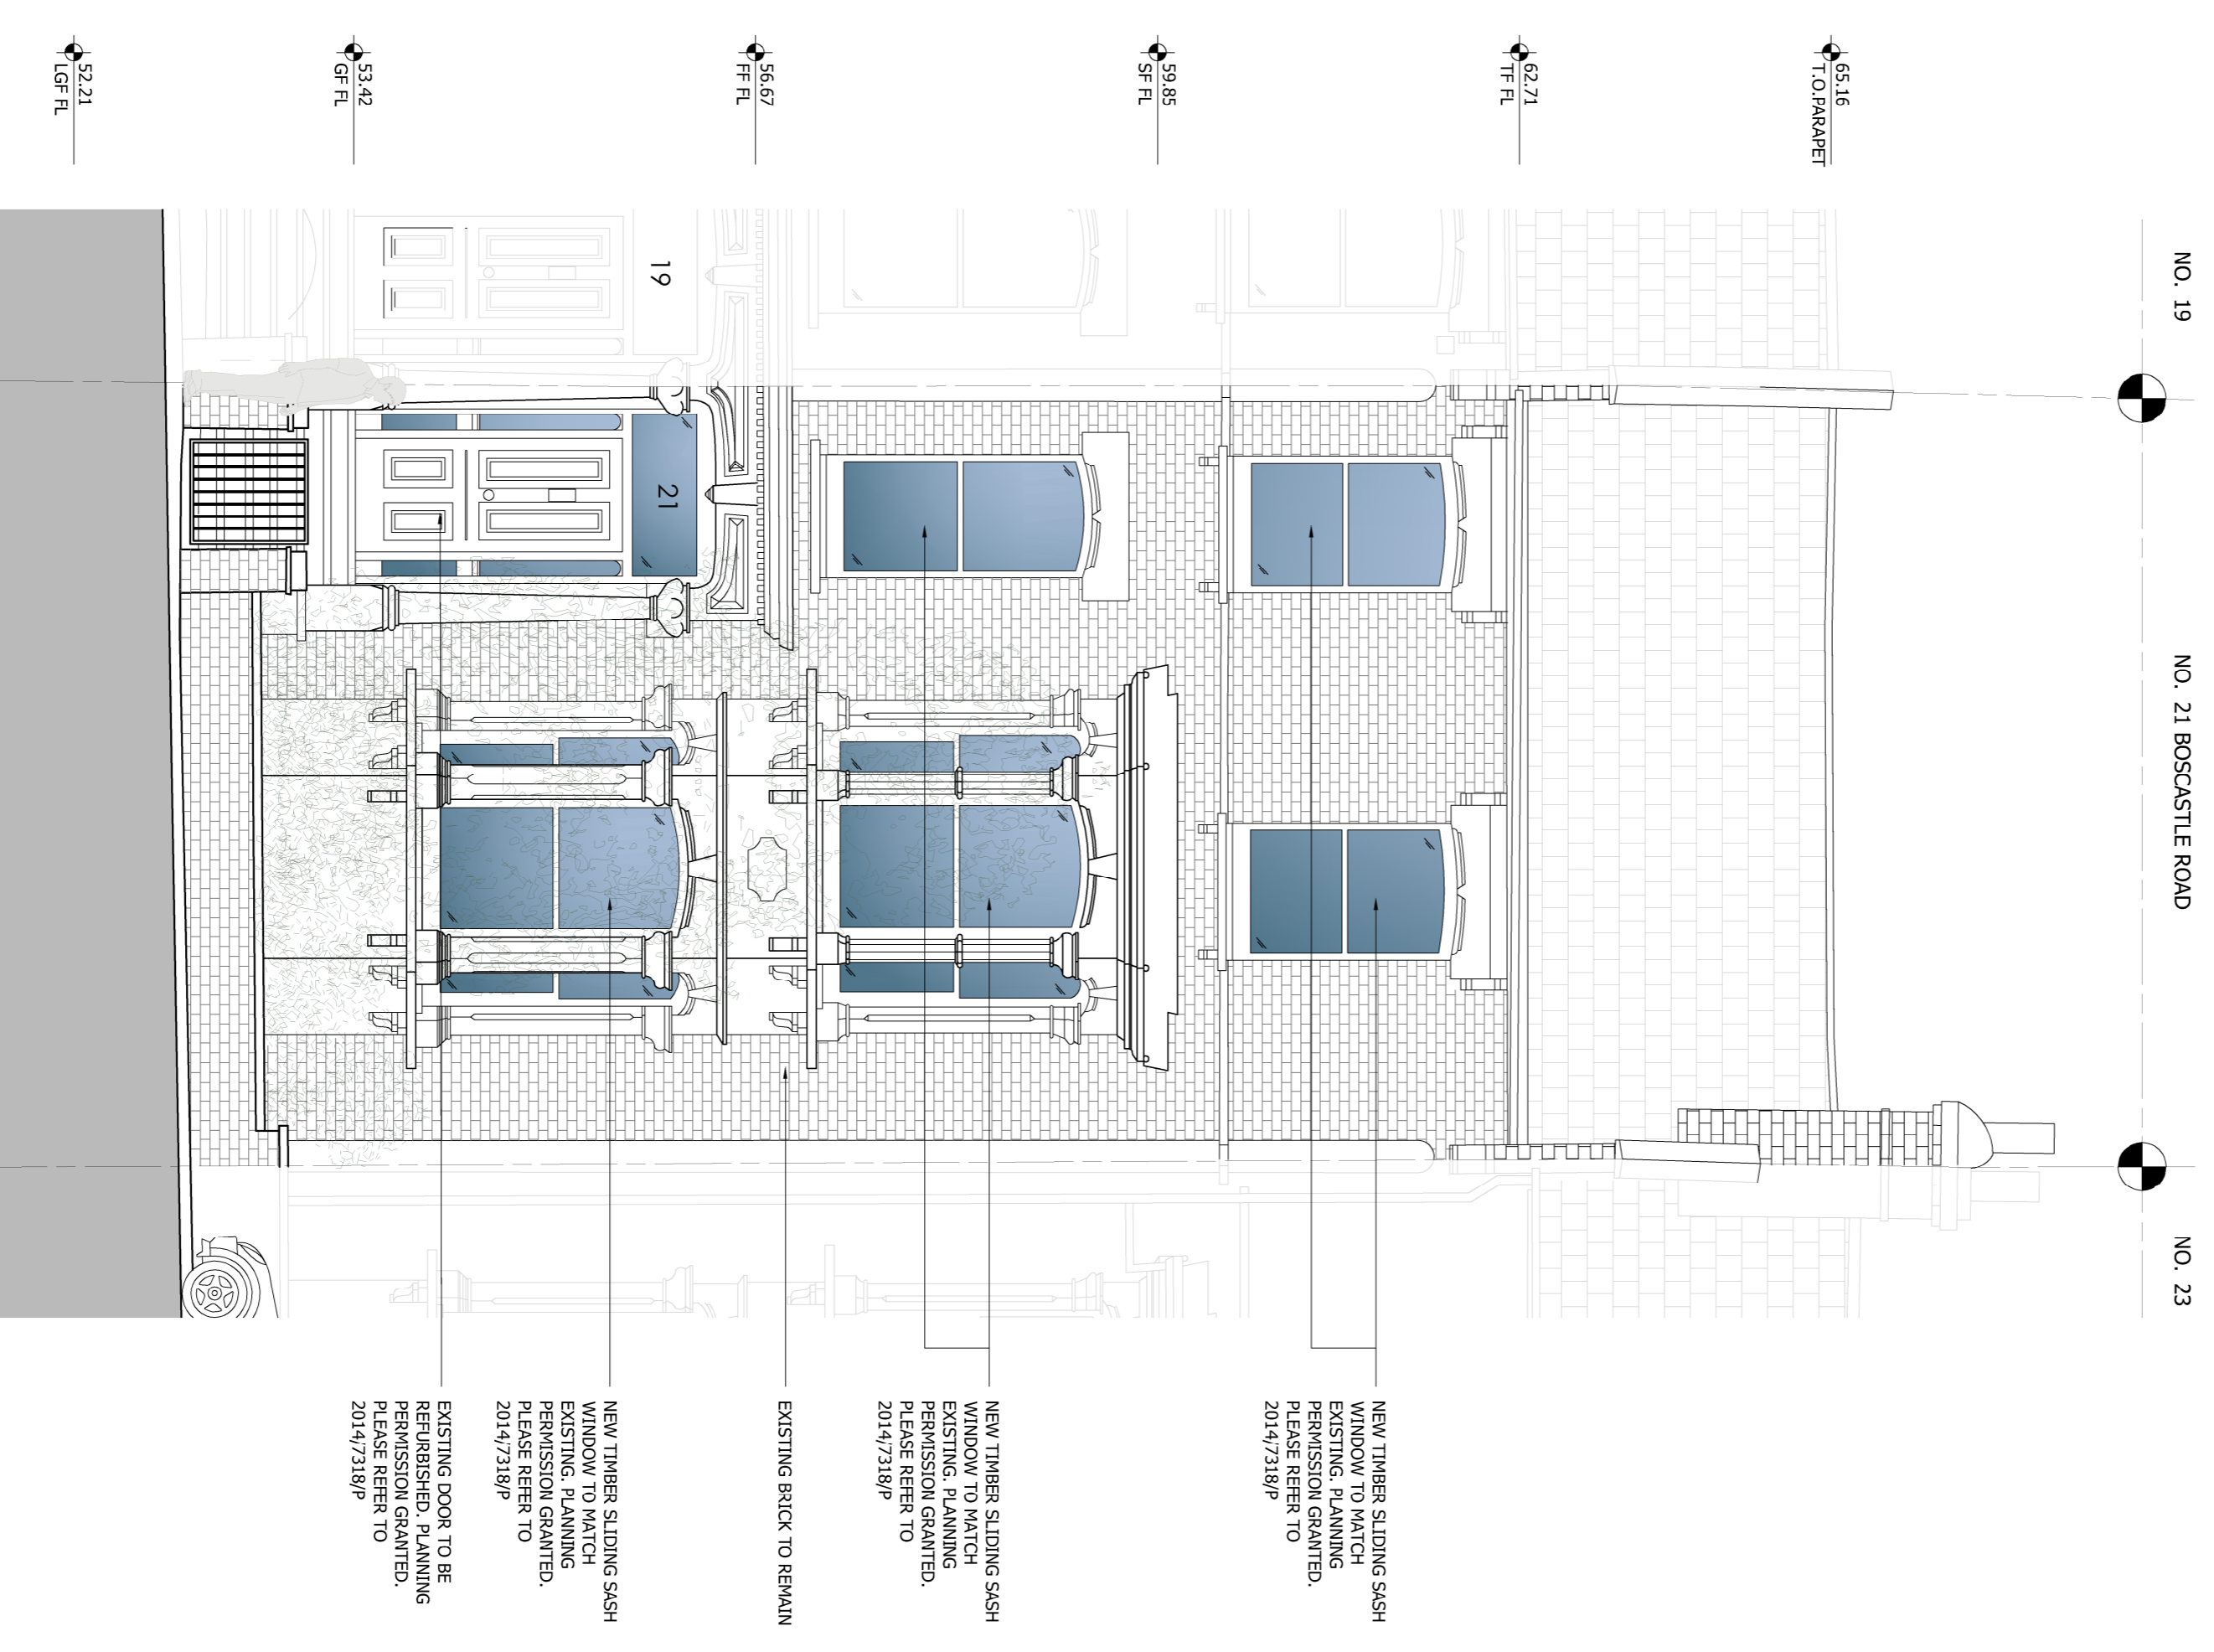

NEW TIMBER SLIDING SASH WINDOW TO MATCH EXISTING. PLANNING PERMISSION GRANTED. PLEASE REFER TO 2014/7318/P

NEW TIMBER SLIDING SASH WINDOW TO MATCH EXISTING. PLANNING PERMISSION GRANTED. PLEASE REFER TO 2014/7318/P

EXISTING BRICK TO REMAIN

NEW TIMBER SLIDING SASH WINDOW TO MATCH EXISTING. PLANNING PERMISSION GRANTED. PLEASE REFER TO 2014/7318/P

EXISTING DOOR TO BE REFURBISHED. PLANNING PERMISSION GRANTED. PLEASE REFER TO 2014/7318/P

1 PROPOSED FRONT ELEVATION
1:50

2 PROPOSED REAR ELEVATION
1:50