
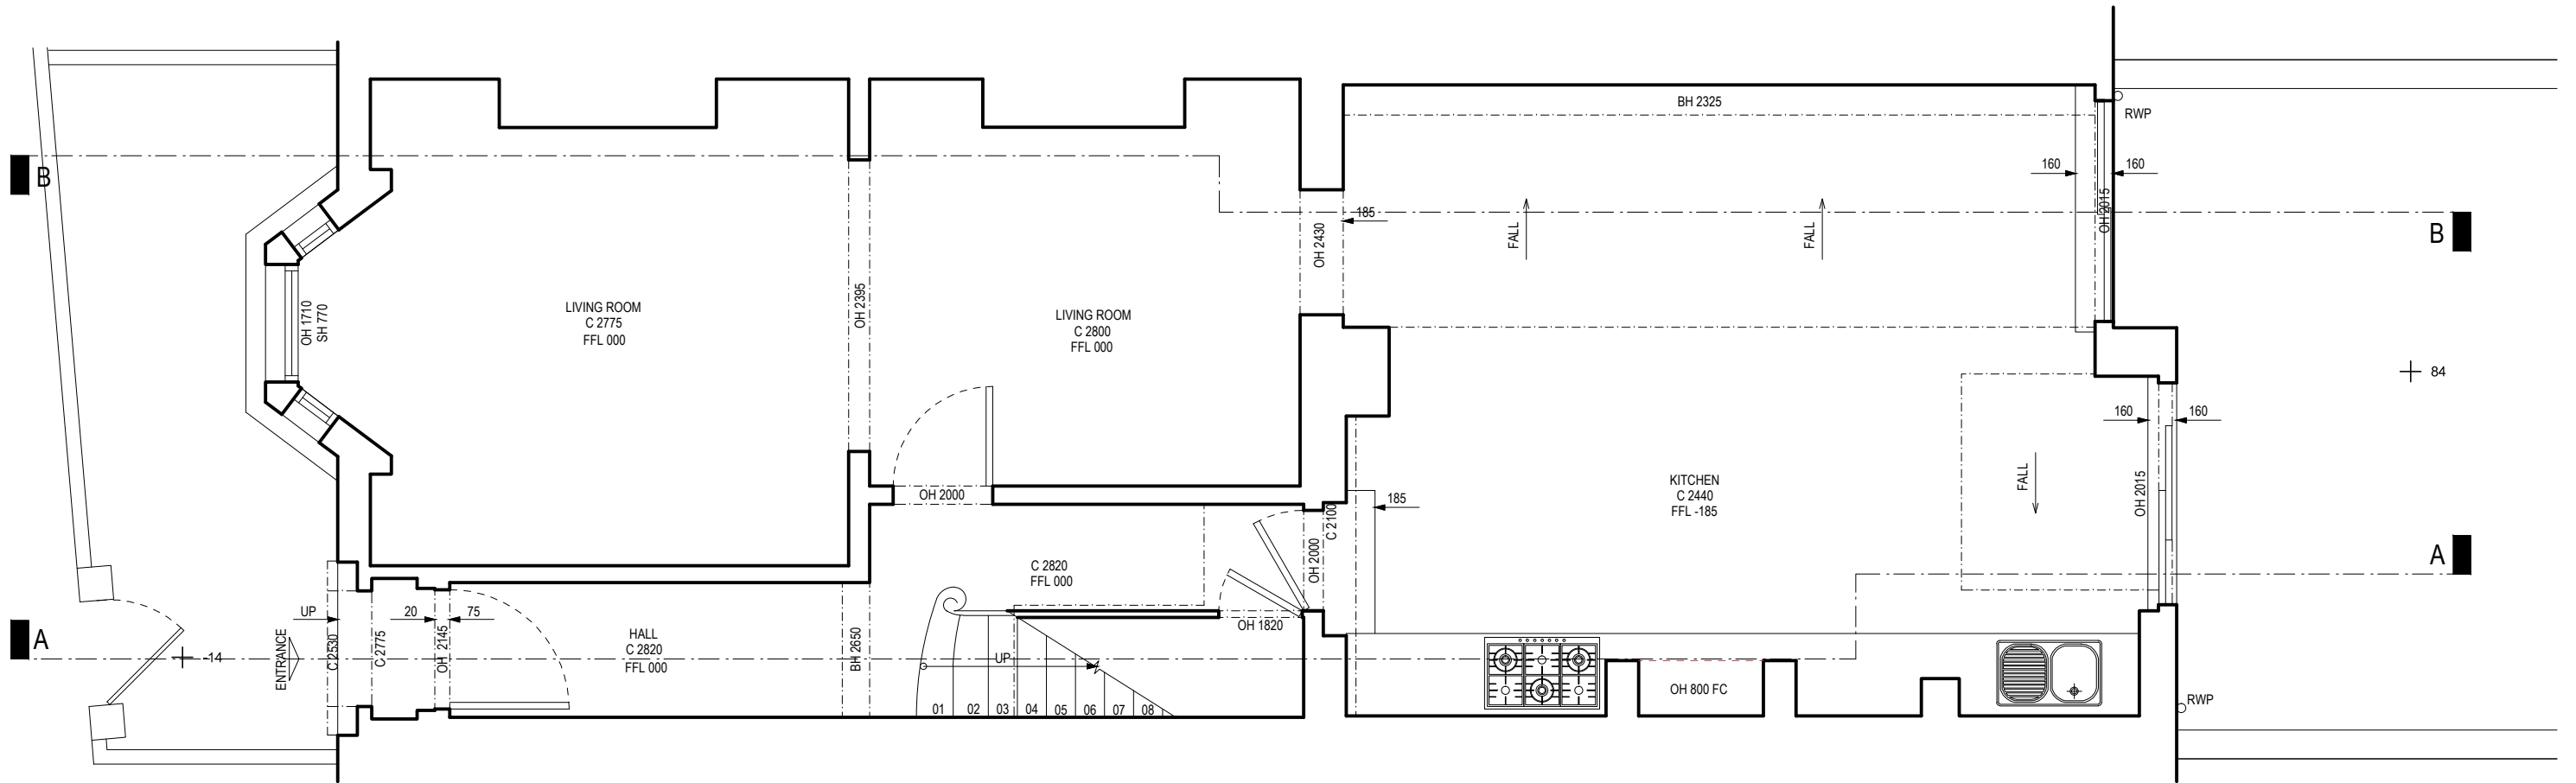


EXISTING GROUND FLOOR PLAN

SCALE 1 : 200

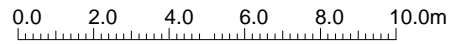

EXISTING GROUND FLOOR PLAN

SCALE 1:50



1. This drawing has been based upon a rough survey measurements that were taken for OUTLINE DESIGN PURPOSES ONLY and is NOT likely to be as precise as a full measured survey. As a result, no warrant as to the precision of the dimensions indicated or illustrated can be given or should be inferred.

2. While this drawing can be used as a base drawing for construction purposes, it is VERY IMPORTANT that all dimensions are checked carefully before any work commences or any materials are ordered.

3. This drawing can be used as part of a planning application, although your planning officer may ask for more specific information about some aspects of the design. Ask your architect for more information on planning applications.

Outline Survey Drawing which shows aspects of your property as it is prior to any new proposals and should be read alongside your architect's 'proposed' drawings.

All dimensions are in millimetres
All dimensions to be checked on site

Your Architect Your Home Licensee:

Architect Your Home Hackney
Unit B13, 3 Bradbury Street
London N16 8JN

Tel: 020 7249 1004
Email: hackney@architect-yourhome.com

Project name:
8 Ryland Road
London NW5 3EA

Outline Survey

Drawing name:
Existing Ground Floor Plan

Date:
October 2015

Job no:
1533


Drawing no:
010

Scale:
1:50 @ A3

Revision:


Drawn by:
Surveyor

architectyourhome

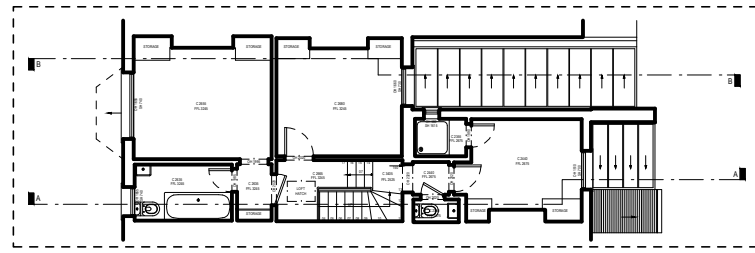

EXISTING FIRST FLOOR PLAN

SCALE 1 : 200

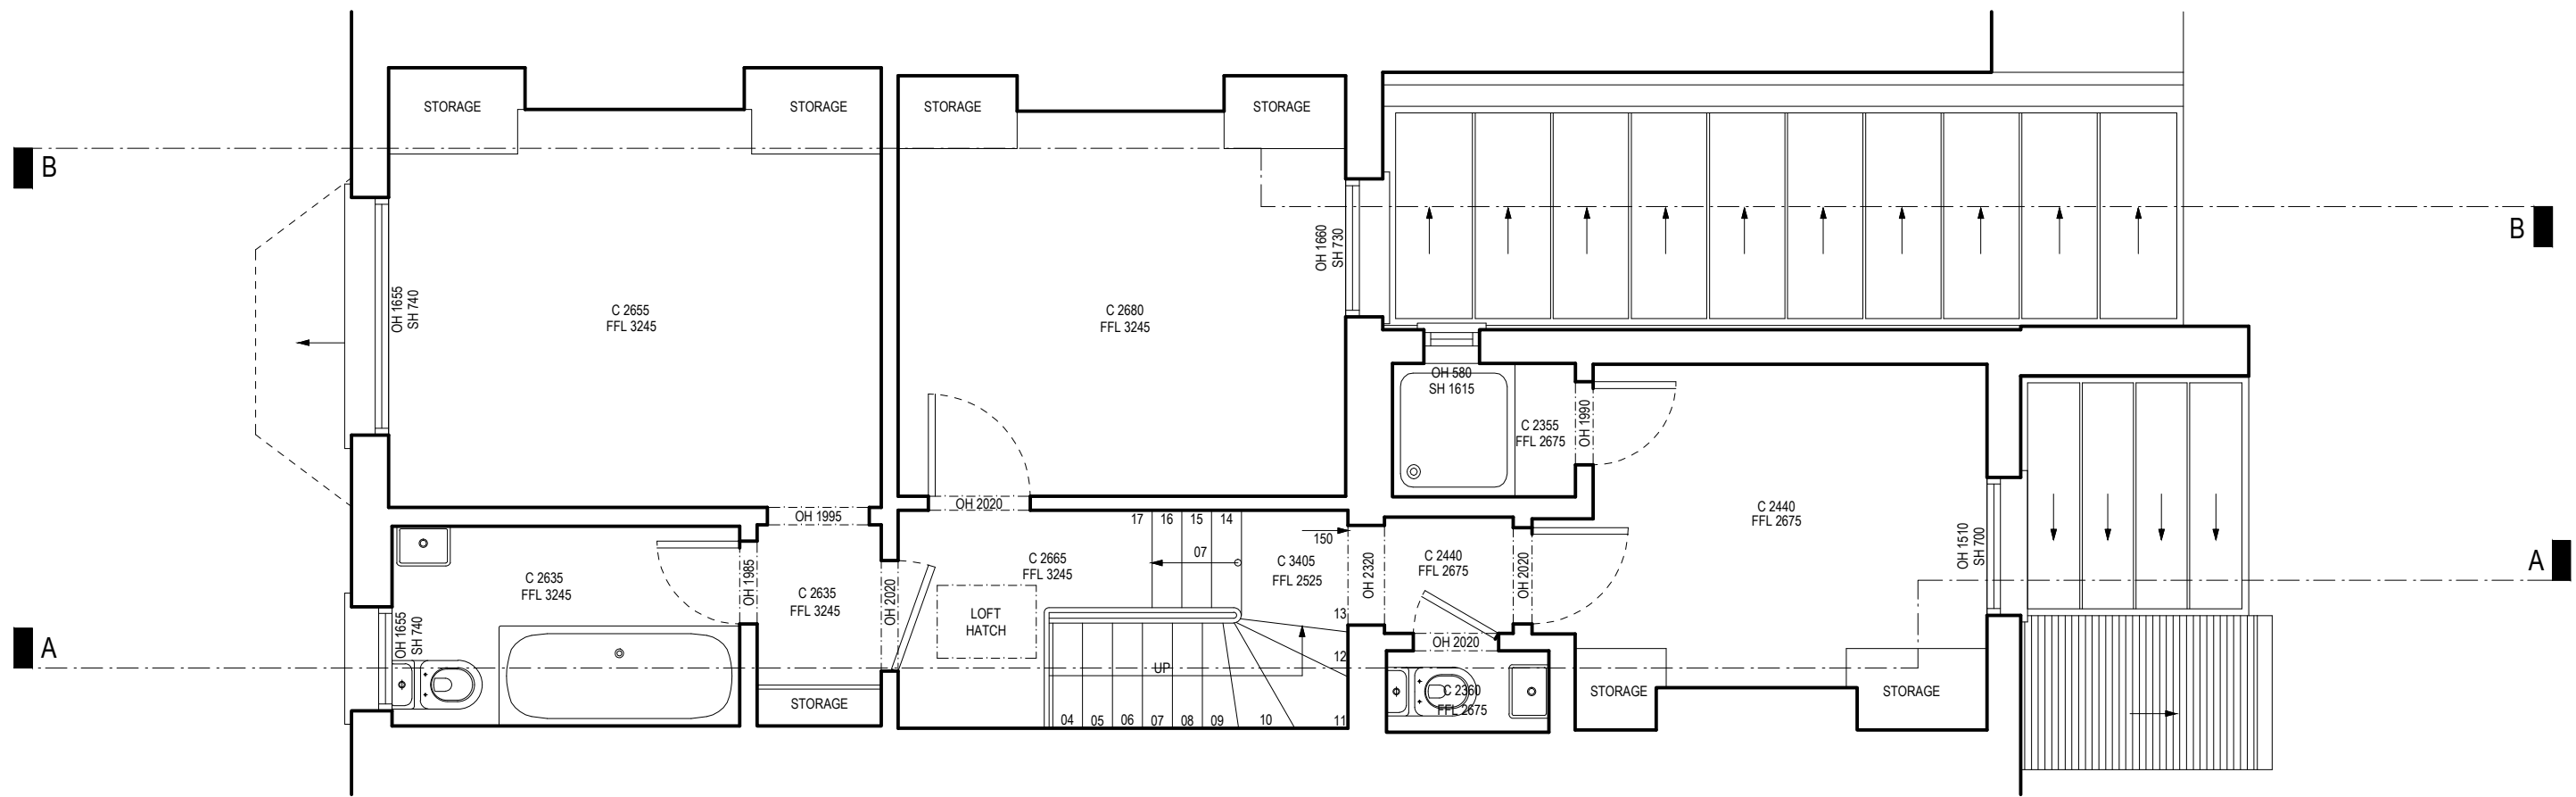

EXISTING FIRST FLOOR PLAN

SCALE 1:50



1. This drawing has been based upon a rough survey measurements that were taken for OUTLINE DESIGN PURPOSES ONLY and is NOT likely to be as precise as a full measured survey. As a result, no warrant as to the precision of the dimensions indicated or illustrated can be given or should be inferred.

2. While this drawing can be used as a base drawing for construction purposes, it is VERY IMPORTANT that all dimensions are checked carefully before any work commences or any materials are ordered.

3. This drawing can be used as part of a planning application, although your planning officer may ask for more specific information about some aspects of the design. Ask your architect for more information on planning applications.

Outline Survey Drawing which shows aspects of your property as it is prior to any new proposals and should be read alongside your architect's 'proposed' drawings.

All dimensions are in millimetres
All dimensions to be checked on site

Your Architect Your Home Licensee:

Architect Your Home Hackney
Unit B13, 3 Bradbury Street
London N16 8JN

Tel: 020 7249 1004
Email: hackney@architect-yourhome.com

Project name:
8 Ryland Road
London NW5 3EA


Outline Survey

Drawing name:
Existing First Floor Plan



Date: October 2015	Job no: 1533	Drawing no: 011
-----------------------	-----------------	--------------------

Scale: 1:50 @ A3	Revision:	Drawn by: Surveyor
---------------------	-----------	-----------------------

architectyourhome

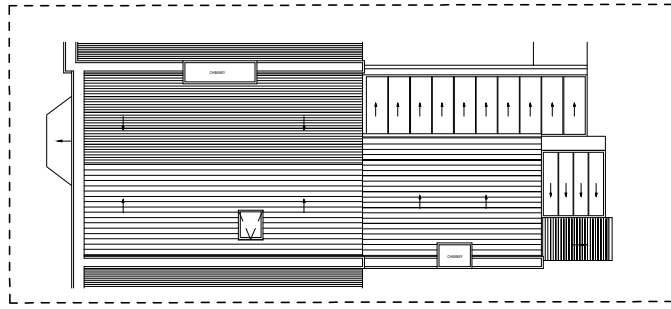

EXISTING ROOF PLAN
SCALE 1 : 200

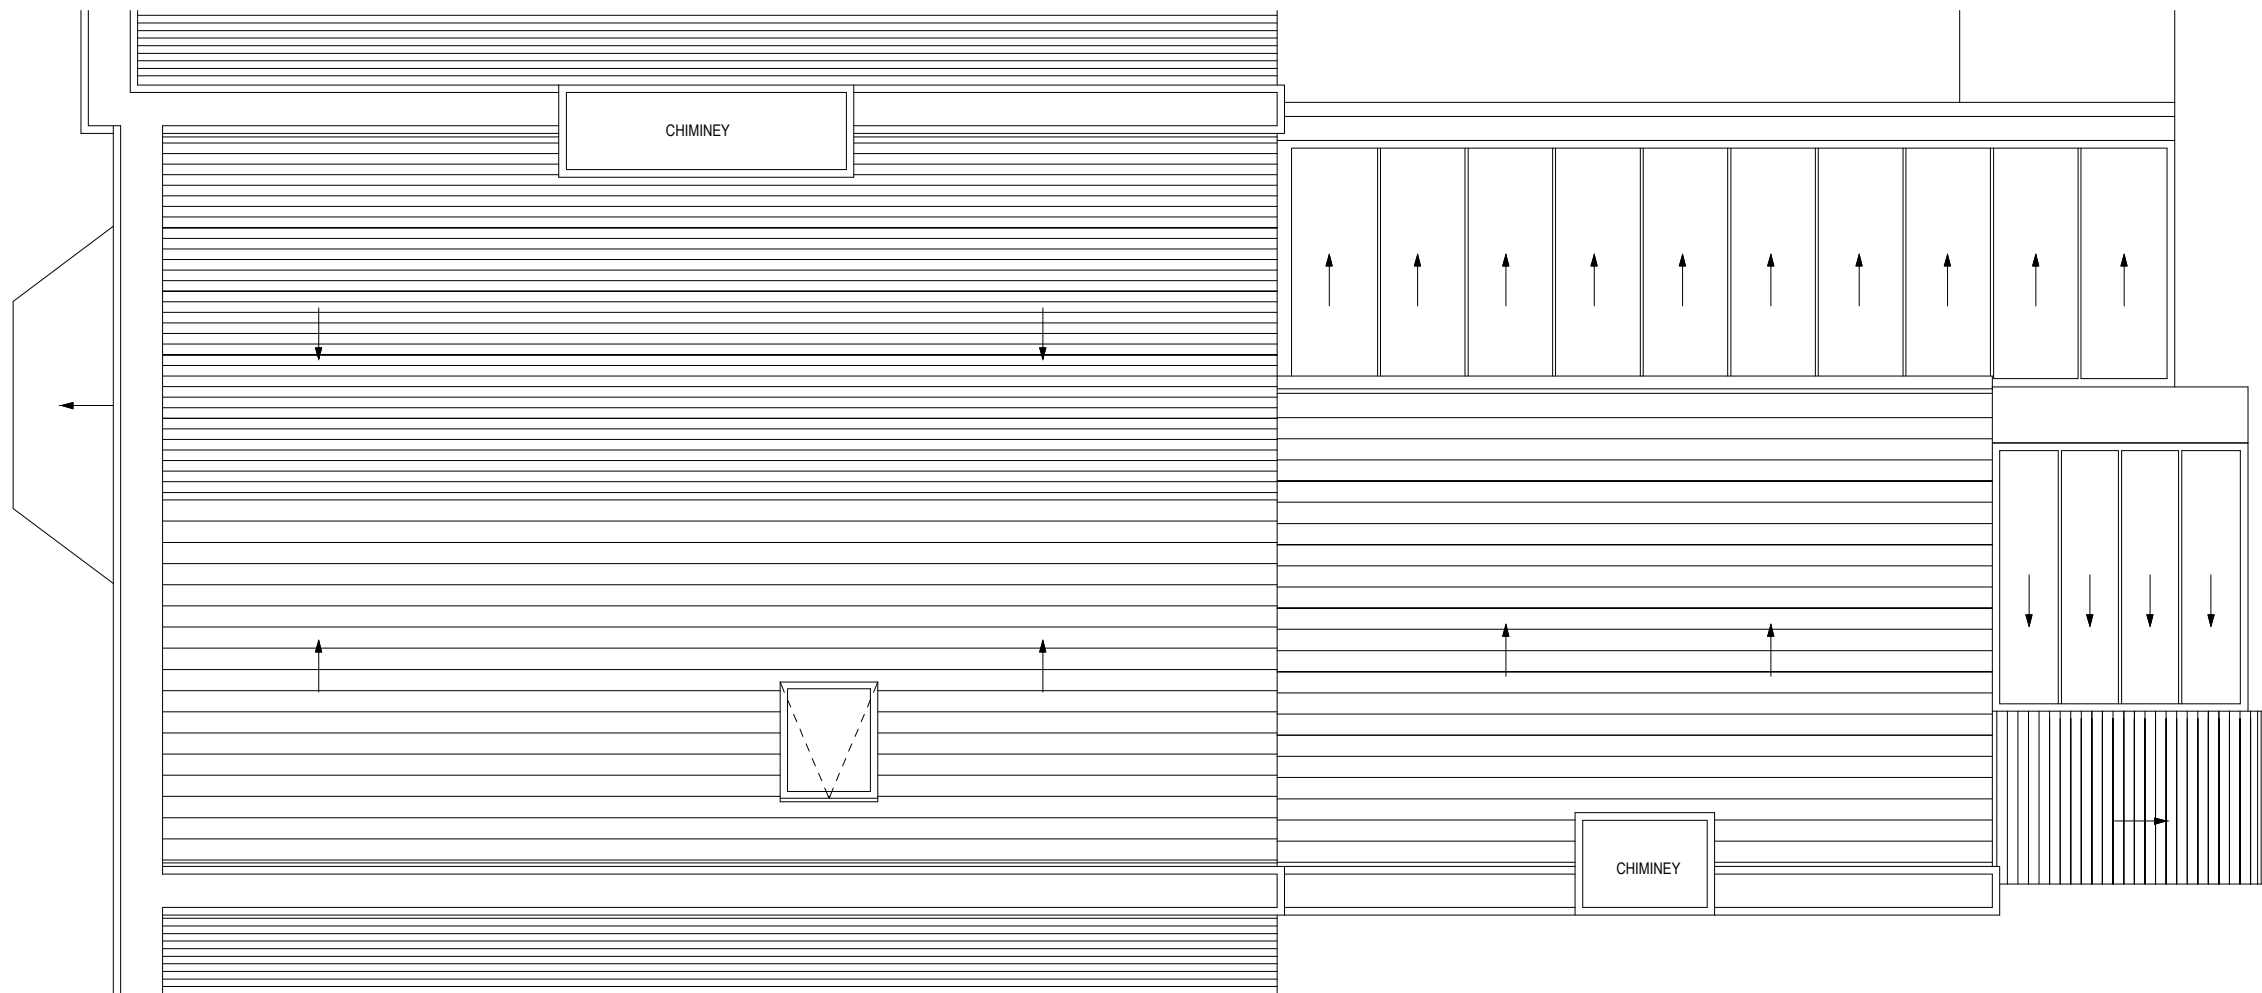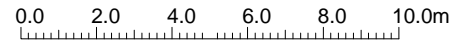

EXISTING ROOF PLAN
SCALE 1:50



1. This drawing has been based upon a rough survey measurements that were taken for OUTLINE DESIGN PURPOSES ONLY and is NOT likely to be as precise as a full measured survey. As a result, no warrant as to the precision of the dimensions indicated or illustrated can be given or should be inferred.

2. While this drawing can be used as a base drawing for construction purposes, it is VERY IMPORTANT that all dimensions are checked carefully before any work commences or any materials are ordered.

3. This drawing can be used as part of a planning application, although your planning officer may ask for more specific information about some aspects of the design. Ask your architect for more information on planning applications.

Outline Survey Drawing which shows aspects of your property as it is prior to any new proposals and should be read alongside your architect's 'proposed' drawings.

Your Architect Your Home Licensee:

Architect Your Home Hackney
Unit B13, 3 Bradbury Street
London N16 8JN

Tel: 020 7249 1004
Email: hackney@architect-yourhome.com

Project name:
8 Ryland Road
London NW5 3EA


Drawing name:
Existing Roof Plan

Date: October 2015	Job no: 1533	Drawing no: 012
-----------------------	-----------------	--------------------

Scale: 1:50 @ A3	Revision:	Drawn by: Surveyor
---------------------	-----------	-----------------------



All dimensions are in millimetres
All dimensions to be checked on site

architectyourhome

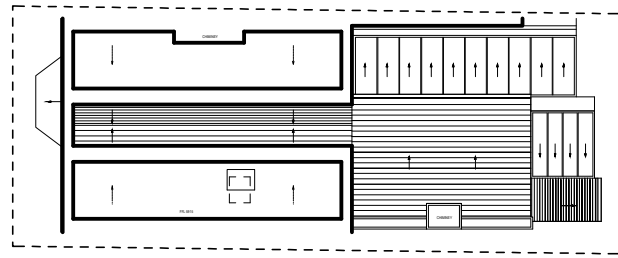

EXISTING LOFT PLAN

SCALE 1 : 200

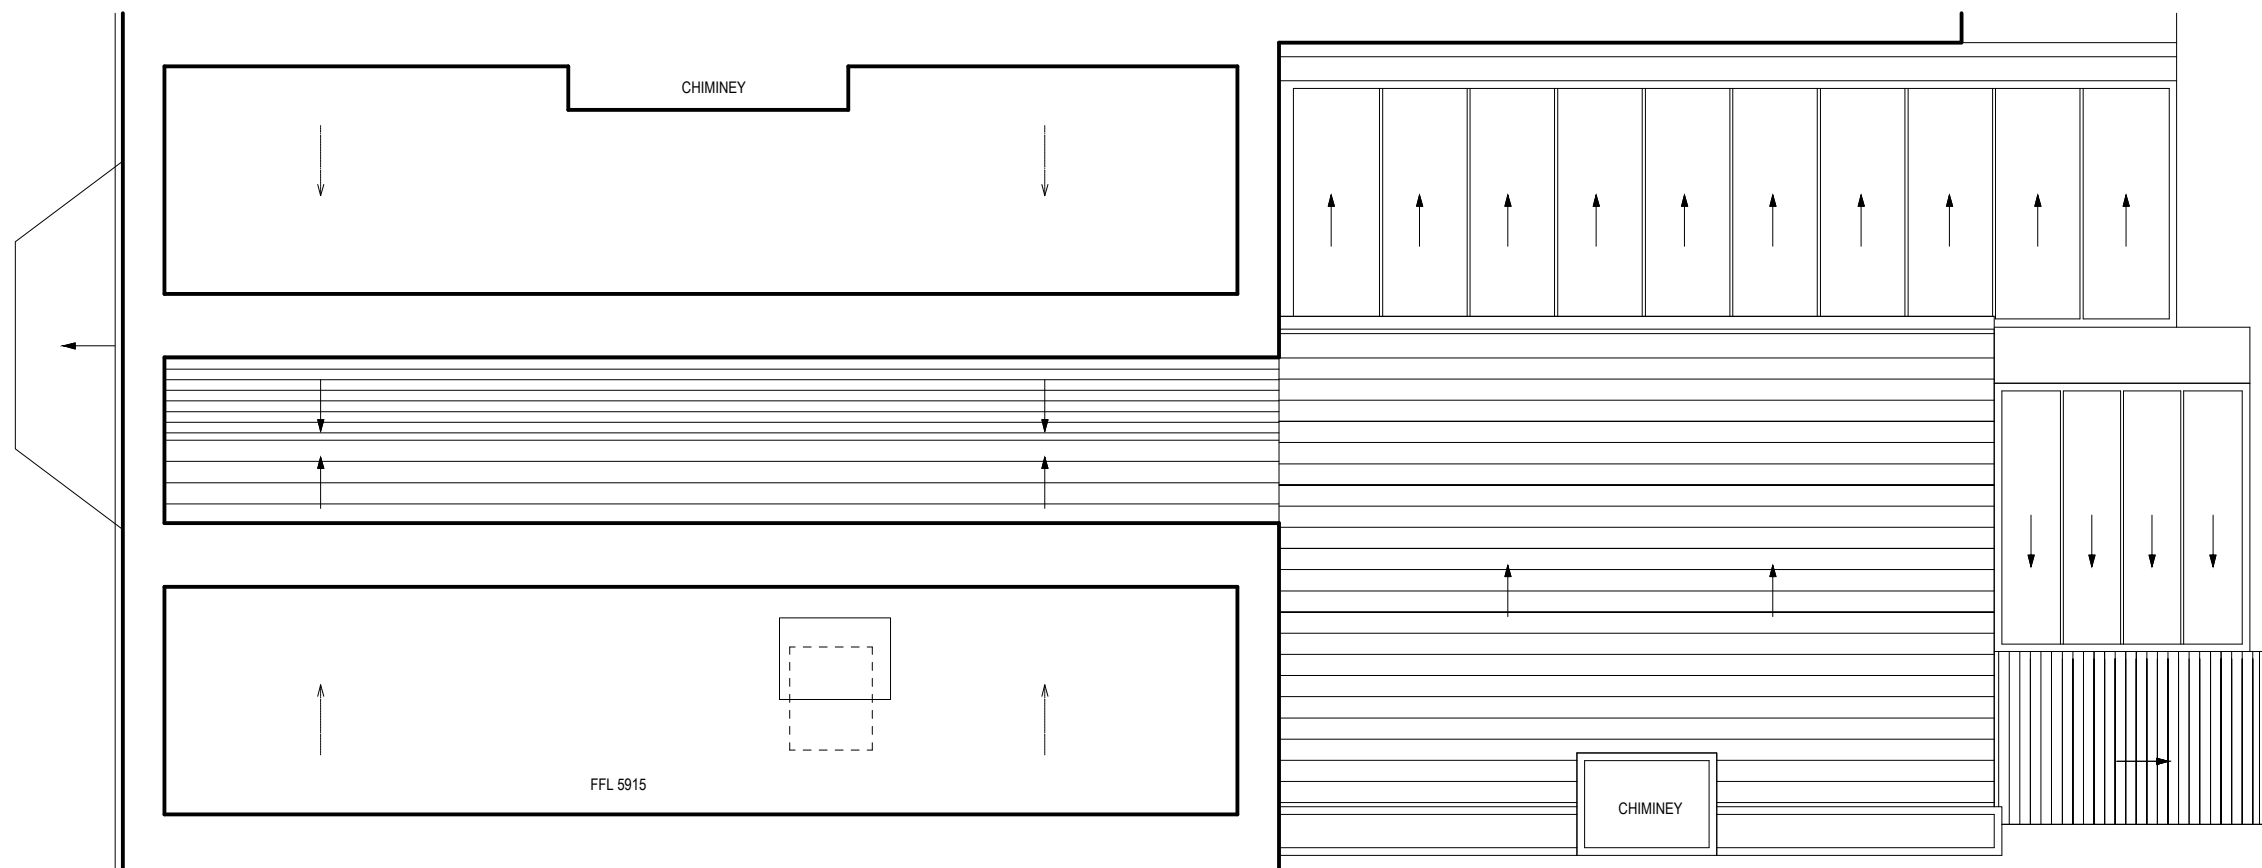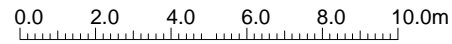

EXISTING LOFT PLAN

SCALE 1:50



1. This drawing has been based upon a rough survey measurements that were taken for OUTLINE DESIGN PURPOSES ONLY and is NOT likely to be as precise as a full measured survey. As a result, no warrant as to the precision of the dimensions indicated or illustrated can be given or should be inferred.

2. While this drawing can be used as a base drawing for construction purposes, it is VERY IMPORTANT that all dimensions are checked carefully before any work commences or any materials are ordered.

3. This drawing can be used as part of a planning application, although your planning officer may ask for more specific information about some aspects of the design. Ask your architect for more information on planning applications.

Outline Survey Drawing which shows aspects of your property as it is prior to any new proposals and should be read alongside your architect's 'proposed' drawings.

All dimensions are in millimetres
All dimensions to be checked on site
1:50 @ A3

Your Architect Your Home Licensee:

Architect Your Home Hackney
Unit B13, 3 Bradbury Street
London N16 8JN

Tel: 020 7249 1004
Email: hackney@architect-yourhome.com

Project name:
8 Ryland Road
London NW5 3EA

Outline Survey


Drawing name: Existing Loft Plan		
Date: October 2015	Job no: 1533	Drawing no: 013
Scale: 1:50 @ A3	Revision:	Drawn by: Surveyor

architectyourhome



EXISTING FRONT ELEVATION

SCALE 1 : 200

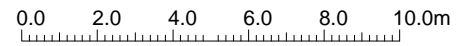

EXISTING FRONT ELEVATION

SCALE 1:50



1. This drawing has been based upon a rough survey measurements that were taken for OUTLINE DESIGN PURPOSES ONLY and is NOT likely to be as precise as a full measured survey. As a result, no warrant as to the precision of the dimensions indicated or illustrated can be given or should be inferred.

2. While this drawing can be used as a base drawing for construction purposes, it is VERY IMPORTANT that all dimensions are checked carefully before any work commences or any materials are ordered.

3. This drawing can be used as part of a planning application, although your planning officer may ask for more specific information about some aspects of the design. Ask your architect for more information on planning applications.

Outline Survey Drawing which shows aspects of your property as it is prior to any new proposals and should be read alongside your architect's 'proposed' drawings.

Your Architect Your Home Licensee:

Architect Your Home Hackney
Unit B13, 3 Bradbury Street
London N16 8JN

Tel: 020 7249 1004
Email: hackney@architect-yourhome.com

Project name:
8 Ryland Road
London NW5 3EA

Outline Survey

Drawing name:
Existing Front Elevation

Date: October 2015	Job no: 1533	Drawing no: 020
-----------------------	-----------------	--------------------

Scale: 1:50 @ A3	Revision:	Drawn by: Surveyor
---------------------	-----------	-----------------------

architectyourhome

All dimensions are in millimetres
All dimensions to be checked on site



EXISTING REAR ELEVATION

SCALE 1 : 200



EXISTING REAR ELEVATION

SCALE 1:50



1. This drawing has been based upon a rough survey measurements that were taken for OUTLINE DESIGN PURPOSES ONLY and is NOT likely to be as precise as a full measured survey. As a result, no warrant as to the precision of the dimensions indicated or illustrated can be given or should be inferred.

2. While this drawing can be used as a base drawing for construction purposes, it is VERY IMPORTANT that all dimensions are checked carefully before any work commences or any materials are ordered.

3. This drawing can be used as part of a planning application, although your planning officer may ask for more specific information about some aspects of the design. Ask your architect for more information on planning applications.

Outline Survey Drawing which shows aspects of your property as it is prior to any new proposals and should be read alongside your architect's 'proposed' drawings.

All dimensions are in millimetres
All dimensions to be checked on site

Your Architect Your Home Licensee:

Architect Your Home Hackney
Unit B13, 3 Bradbury Street
London N16 8JN

Tel: 020 7249 1004
Email: hackney@architect-yourhome.com


Project name:
8 Ryland Road
London NW5 3EA

Drawing name:
Existing Rear Elevation



Date: October 2015	Job no: 1533	Drawing no: 021
-----------------------	-----------------	--------------------

Scale: 1:50 @ A3	Revision:	Drawn by: Surveyor
---------------------	-----------	-----------------------

architectyourhome

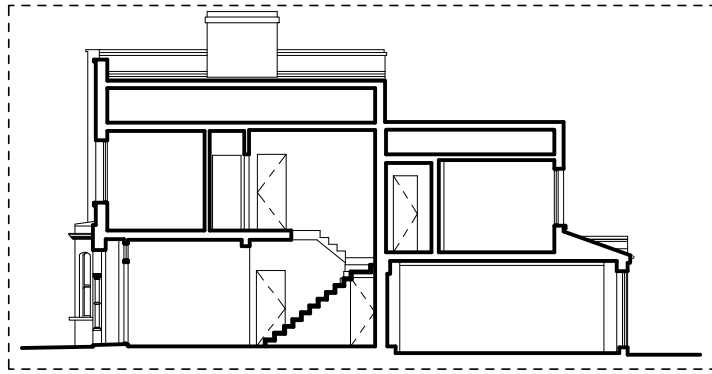

EXISTING SECTION A-A
SCALE 1 : 200

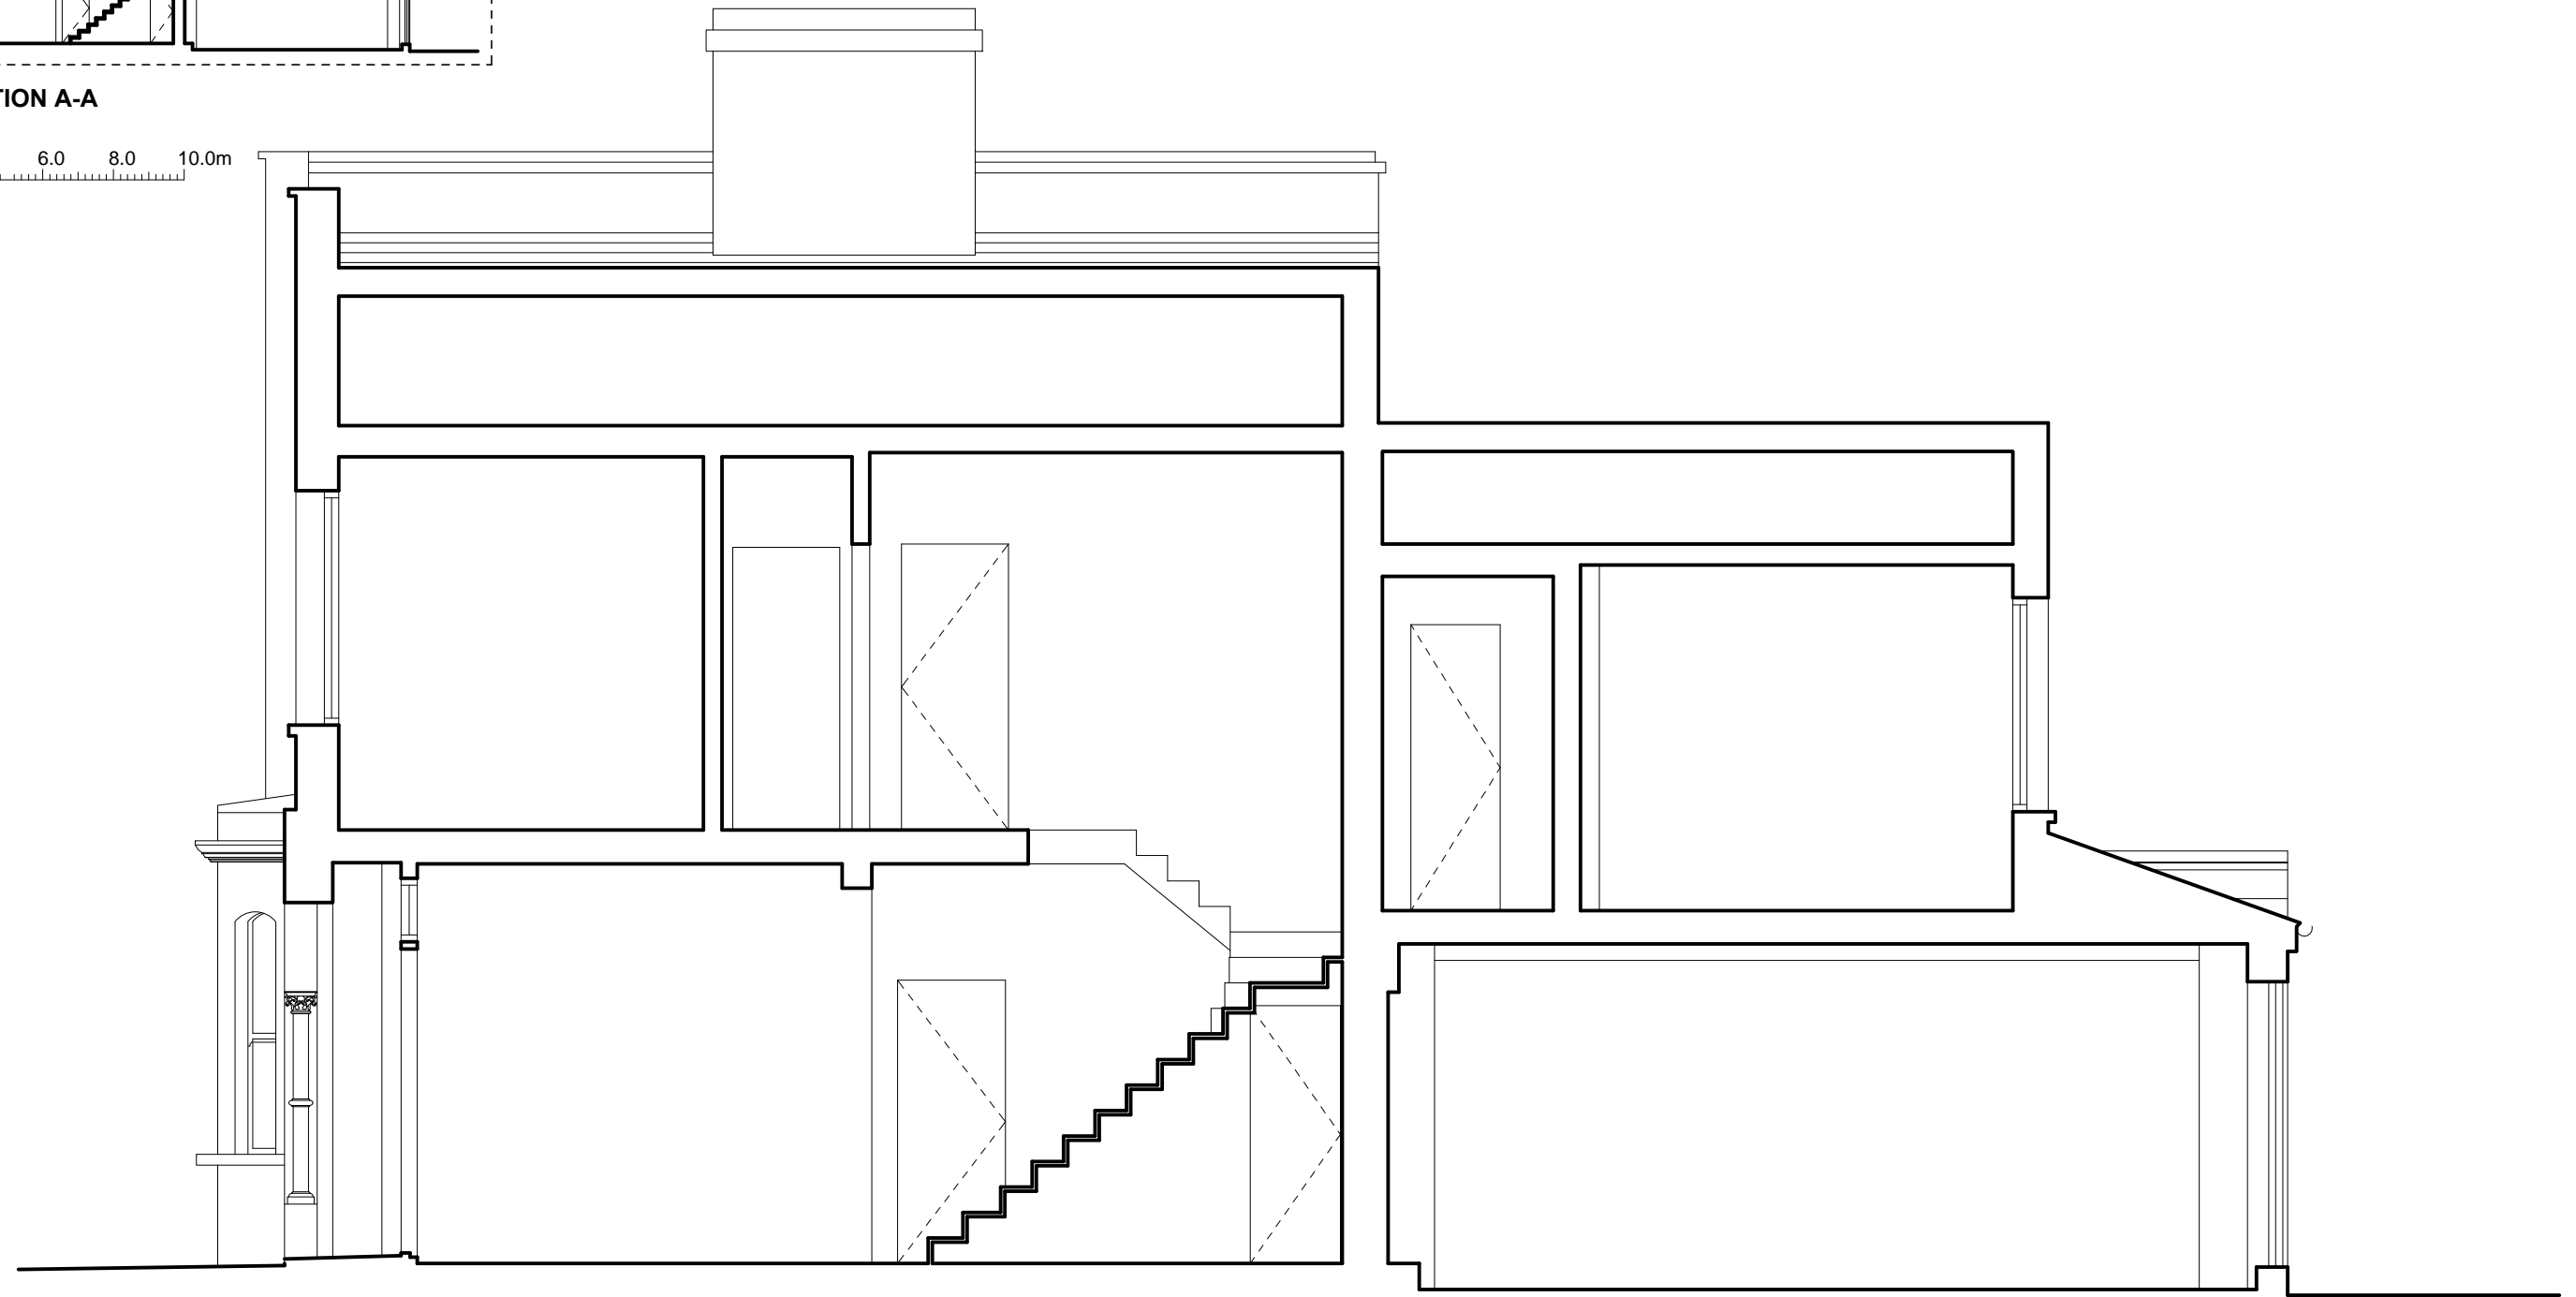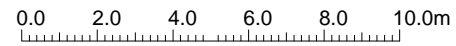

EXISTING SECTION A-A
SCALE 1:50



1. This drawing has been based upon a rough survey measurements that were taken for OUTLINE DESIGN PURPOSES ONLY and is NOT likely to be as precise as a full measured survey. As a result, no warrant as to the precision of the dimensions indicated or illustrated can be given or should be inferred.

2. While this drawing can be used as a base drawing for construction purposes, it is VERY IMPORTANT that all dimensions are checked carefully before any work commences or any materials are ordered.

3. This drawing can be used as part of a planning application, although your planning officer may ask for more specific information about some aspects of the design. Ask your architect for more information on planning applications.

Outline Survey Drawing which shows aspects of your property as it is prior to any new proposals and should be read alongside your architect's 'proposed' drawings.

All dimensions are in millimetres
All dimensions to be checked on site

Your Architect Your Home Licensee:

Architect Your Home Hackney
Unit B13, 3 Bradbury Street
London N16 8JN

Tel: 020 7249 1004
Email: hackney@architect-yourhome.com

Project name:
8 Ryland Road
London NW5 3EA


Drawing name:
Existing Section A-A

Date: October 2015	Job no: 1533	Drawing no: 030
-----------------------	-----------------	--------------------

Scale: 1:50 @ A3	Revision:	Drawn by: Surveyor
---------------------	-----------	-----------------------


architectyourhome

Outline Survey

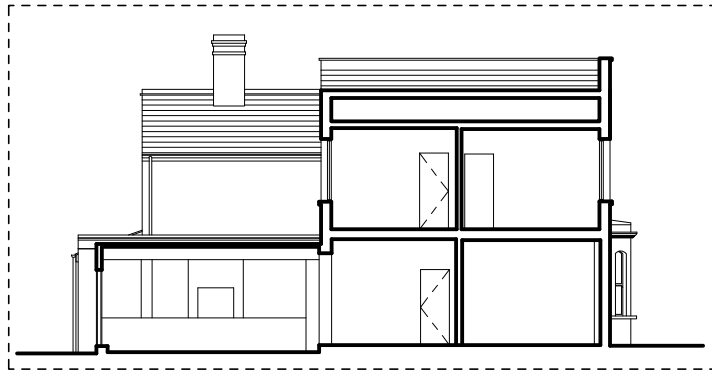

EXISTING SECTION B-B

SCALE 1 : 200

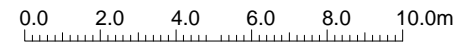

EXISTING SECTION B-B

SCALE 1:50



1. This drawing has been based upon a rough survey measurements that were taken for OUTLINE DESIGN PURPOSES ONLY and is NOT likely to be as precise as a full measured survey. As a result, no warrant as to the precision of the dimensions indicated or illustrated can be given or should be inferred.

2. While this drawing can be used as a base drawing for construction purposes, it is VERY IMPORTANT that all dimensions are checked carefully before any work commences or any materials are ordered.

3. This drawing can be used as part of a planning application, although your planning officer may ask for more specific information about some aspects of the design. Ask your architect for more information on planning applications.

Outline Survey Drawing which shows aspects of your property as it is prior to any new proposals and should be read alongside your architect's 'proposed' drawings.

All dimensions are in millimetres
All dimensions to be checked on site

Your Architect Your Home Licensee:

Architect Your Home *Hackney*
Unit B13, 3 Bradbury Street
London N16 8JN

Tel: 020 7249 1004
Email: hackney@architect-yourhome.com

Project name:
8 Ryland Road
London NW5 3EA

Drawing name:
Existing Section B-B

Date: October 2015	Job no: 1533	Drawing no: 031
-----------------------	-----------------	--------------------

Scale: 1:50 @ A3	Revision:	Drawn by: Surveyor
---------------------	-----------	-----------------------

architectyourhome