

proportions and positions of windows to new extension amended to reflect updated internal arrangement. All detailing to be in keeping with existing windows

new access staircase to basement level - painted metal guard rail at ground floor level

painted metal grills over rear basement light well



4no. rooflights over proposed garage to provide natural daylight

proposed garage footprint enlarged within context of neighbouring extension - provision for bicycle storage included

proposed ground floor plan

notes:

planning issue

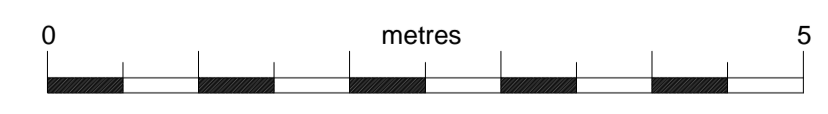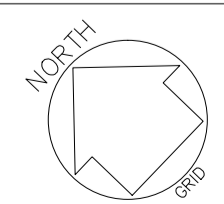

36 Heath Drive NW3 7SD

drawing: proposed mma ground floor plan
 date: 01.07.15
 drawing no: D032.40
 scale: 1:50 @ A1

rev:

devilfish design limited

Canada House 272 Field End Road Middlesex HA4 9NA

office no. 0208 425 2278

project designer Peter Phillips
 email: peter@devilfishdesign.co.uk

mobile no. 07971 761487