




Copyright of this drawing remains the property of the drawing room (London & Yorkshire) Ltd. All rights are reserved. No part of this drawing may be reproduced, stored in a retrieval system, or transmitted in any form or by any means, electronic, mechanical, photocopying, recording, or by any information storage and retrieval system, without the prior written permission of the drawing room (London & Yorkshire) Ltd.

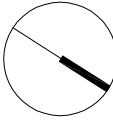

REV	DATE	REVISION / AMENDMENT	BY
A	11.12.15	REVISED PLANNING APPLICATION	KS

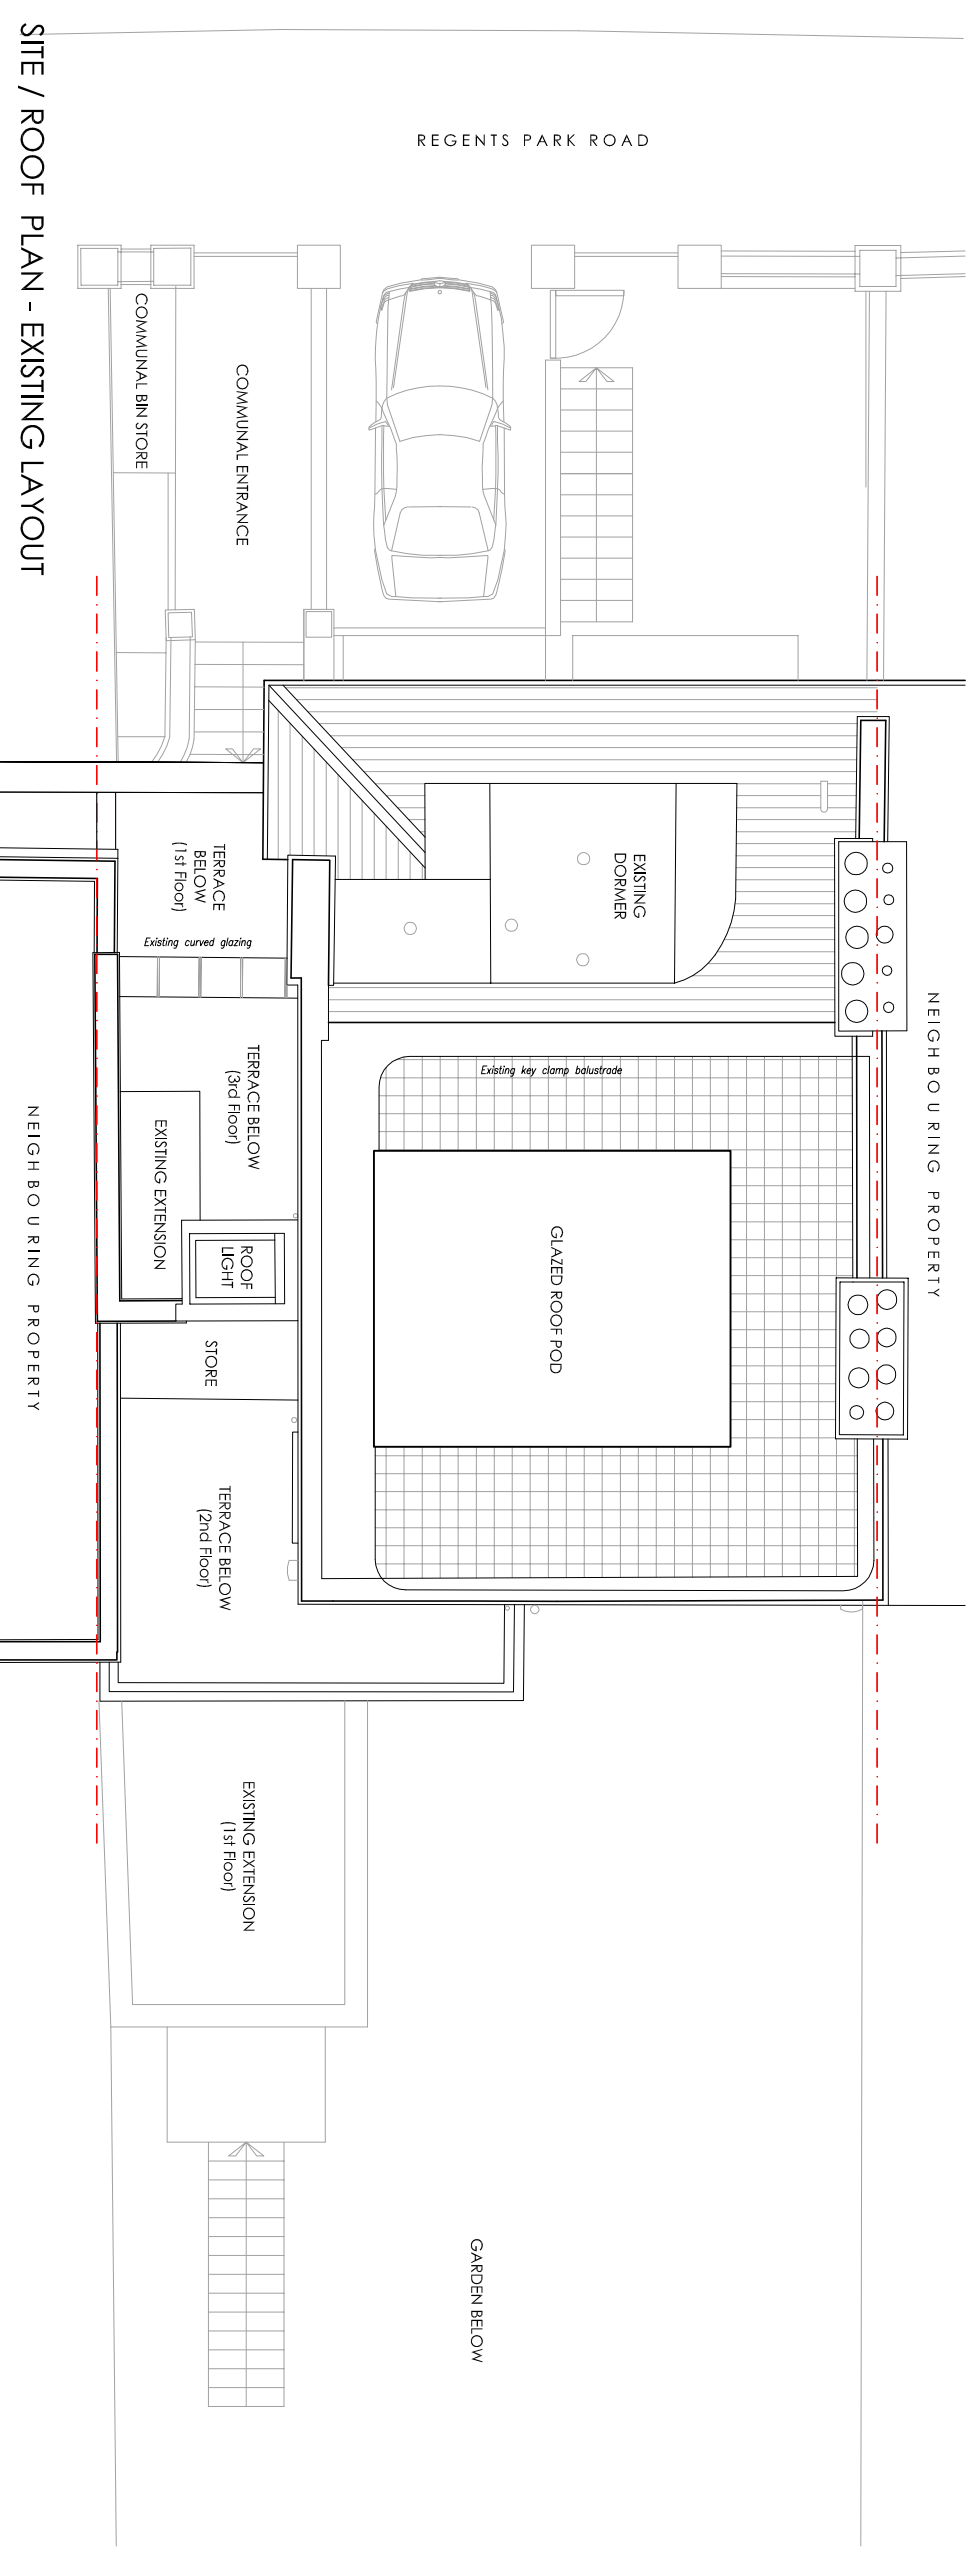

SITE / ROOF PLAN - EXISTING LAYOUT

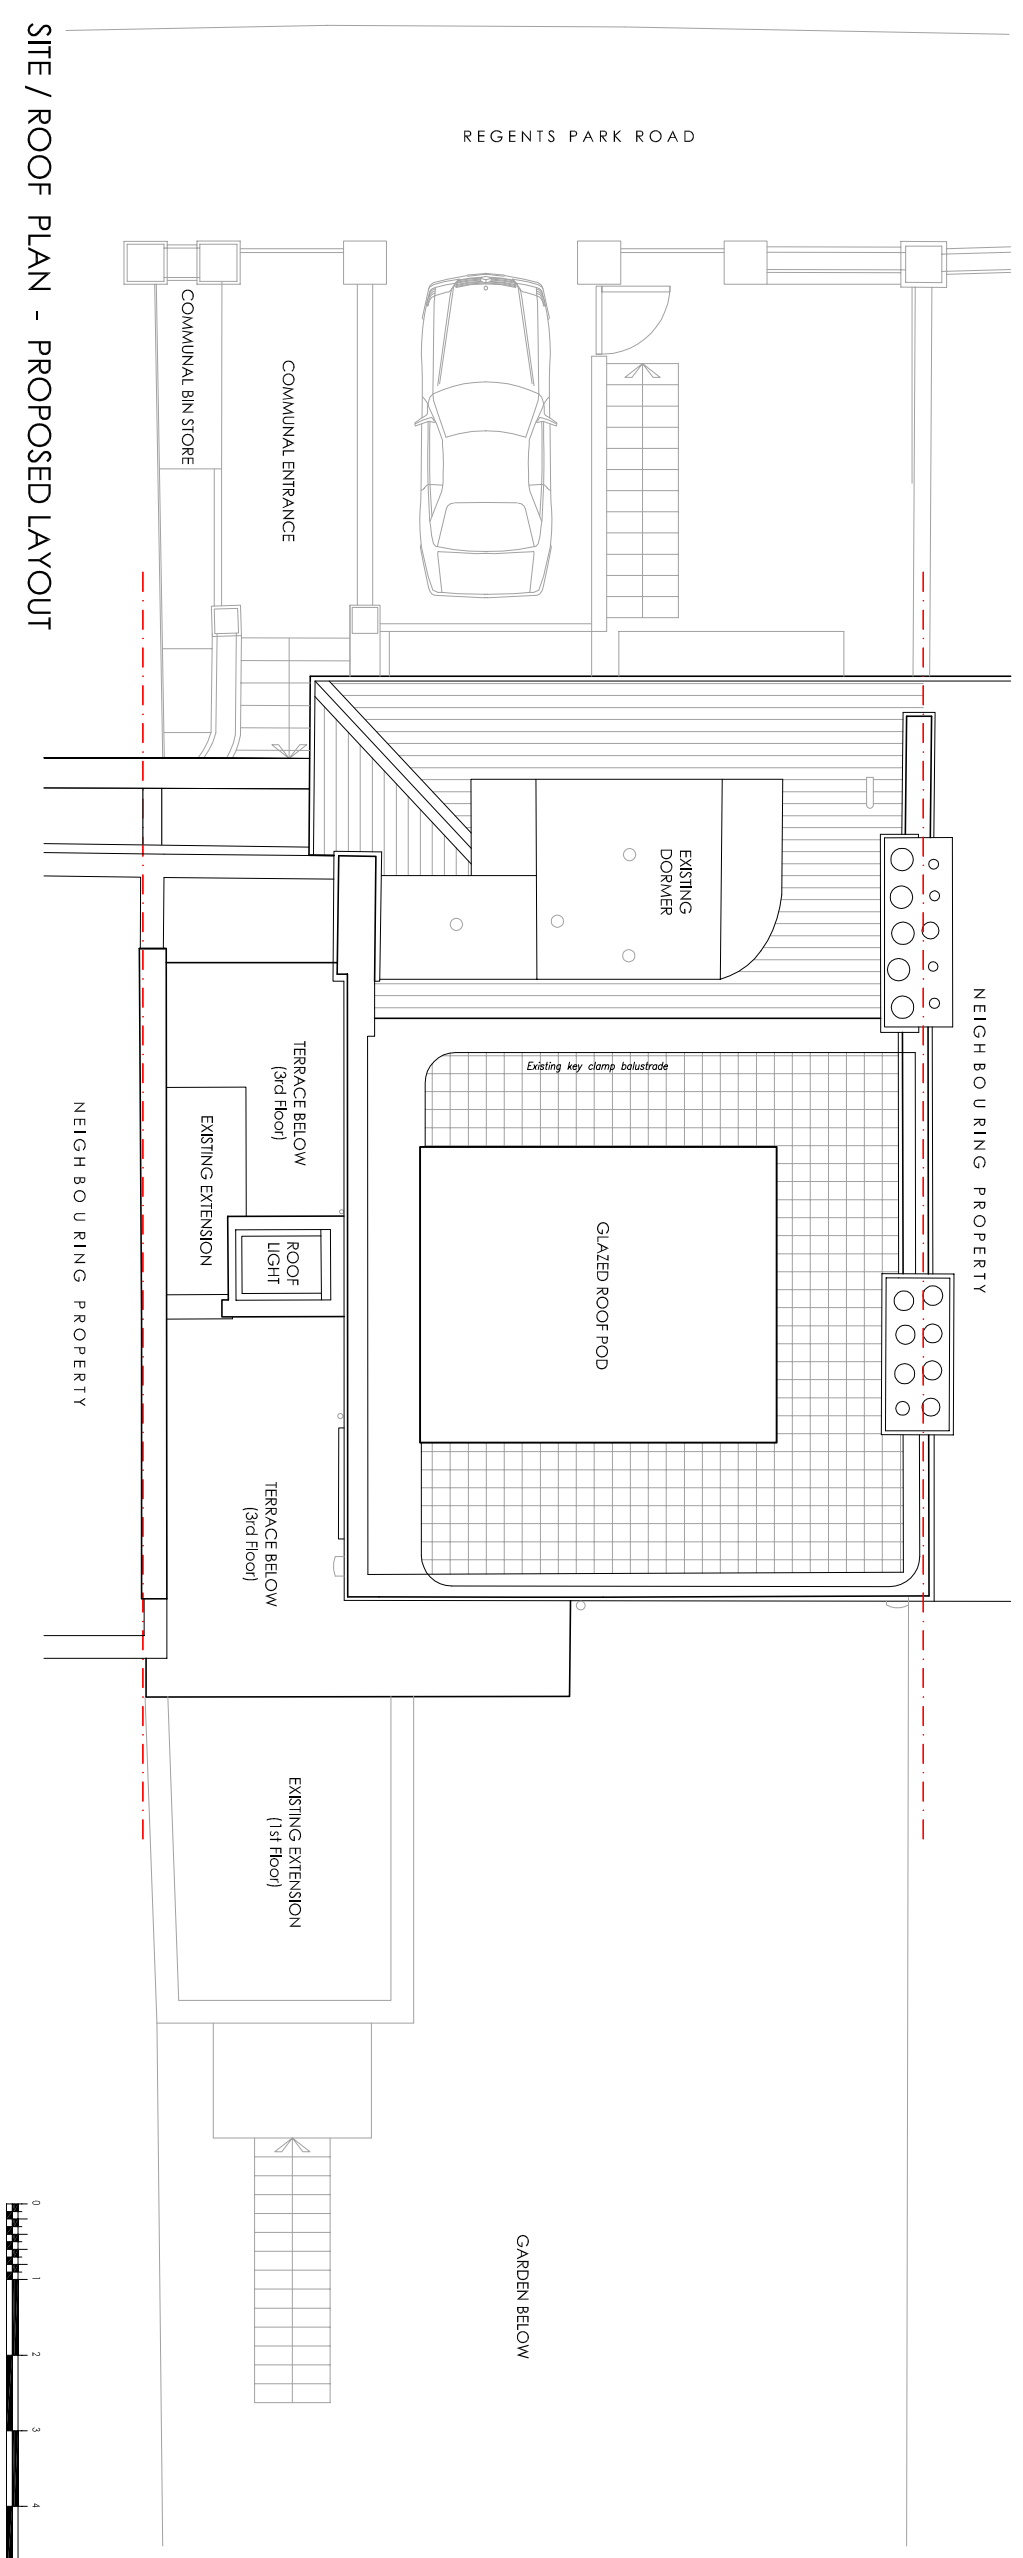

SITE / ROOF PLAN - PROPOSED LAYOUT



*the* **DRAWING ROOM**

LONDON...  
 Lincoln House, 1-3 Britton Road, London SW9 6DE  
 0208 935 5129

YORKSHIRE...  
 The Coach House (west), West End Road, Leeds  
 LS28 5FP  
 www.thedrawingroom-ld.com  
 info@thedrawingroom-ld.com

*architecture, design & GOOD IDEAS*

Project:  
**38 Regent's Park Road  
 Primrose Hill, Camden**

Client:  
**Mr S Novick**

**SITE PLAN / ROOF PLAN**

DATE	SCALE	TRAC	DRAWN	CHECKED
16.12.14	1:100	A3	KG	KH
Project No:	Draw No:	Rev:	Scale:	
2014-003	102	A	PLANNING	