




Copyright of the drawing remains the property of the DRAWING ROOM (London) and shall not be reproduced, stored in a retrieval system, or transmitted in any form or by any means, electronic, mechanical, photocopying, recording, or otherwise, without the prior written permission of the DRAWING ROOM (London).

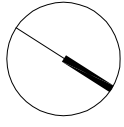

No.	Date	By
A	1.11.21	MR
REBID PLANNING APPLICATION		

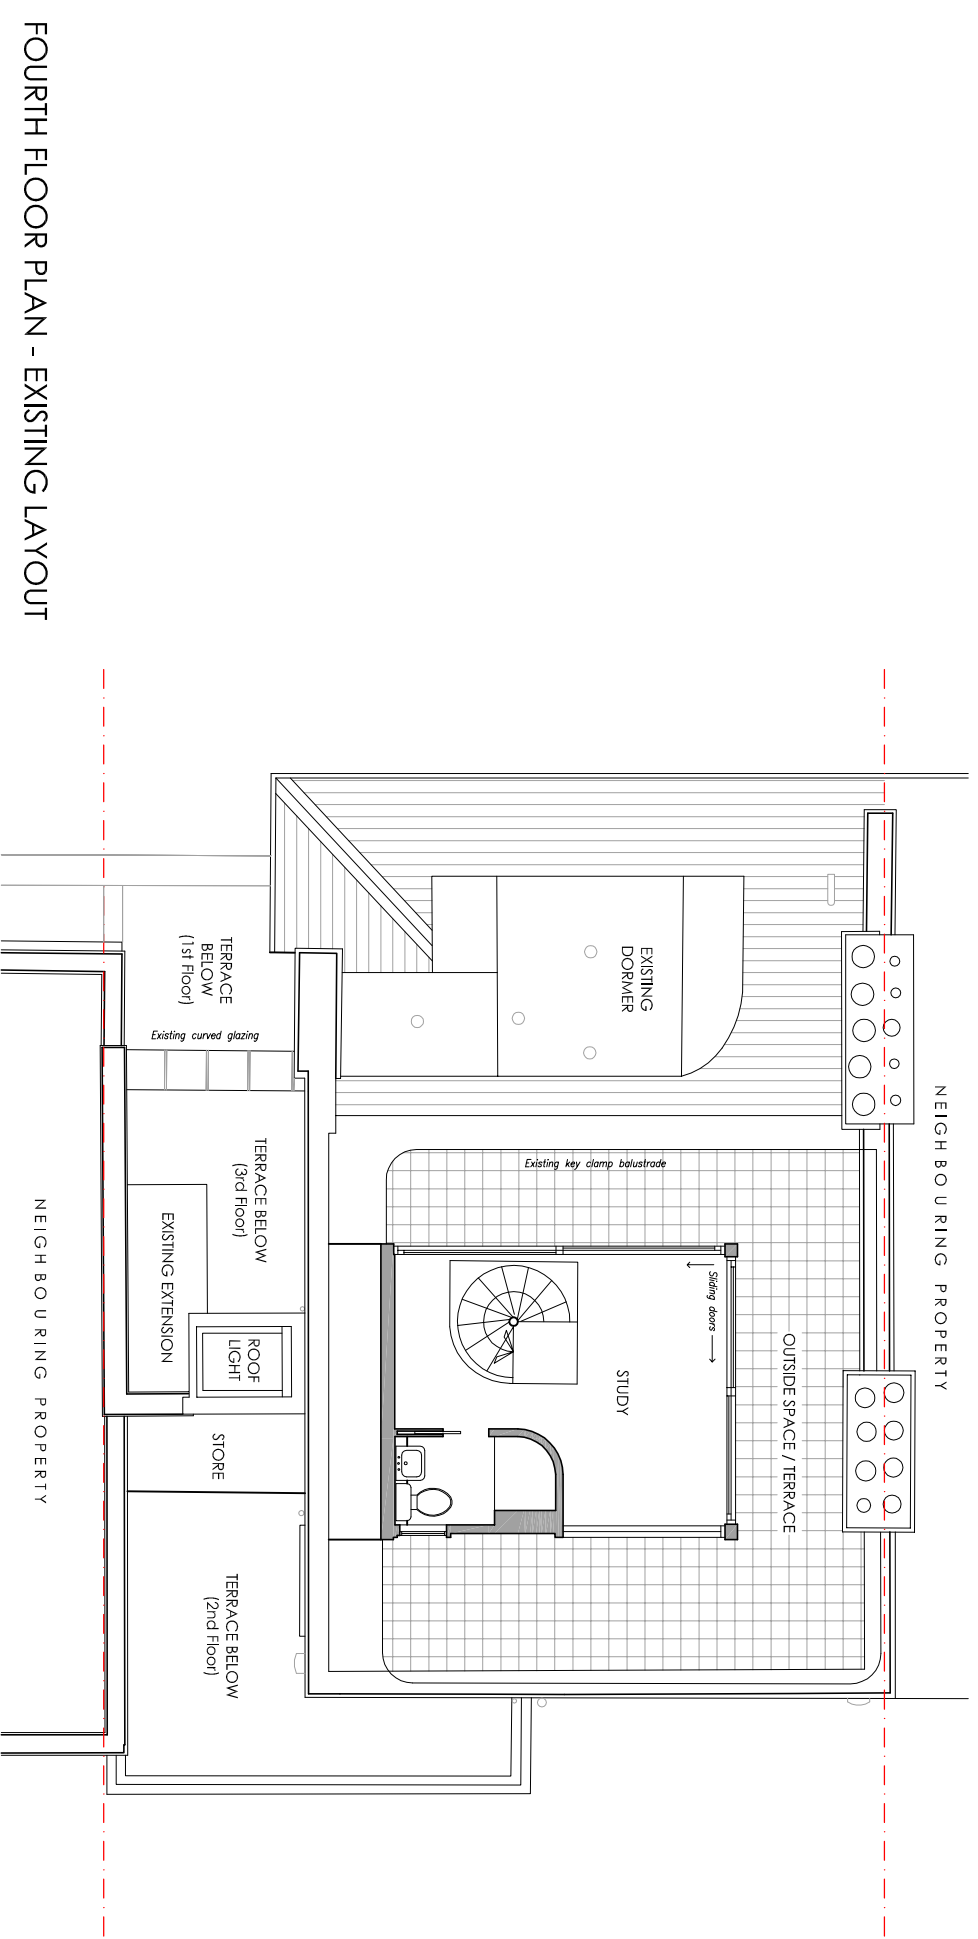

FOURTH FLOOR PLAN - EXISTING LAYOUT

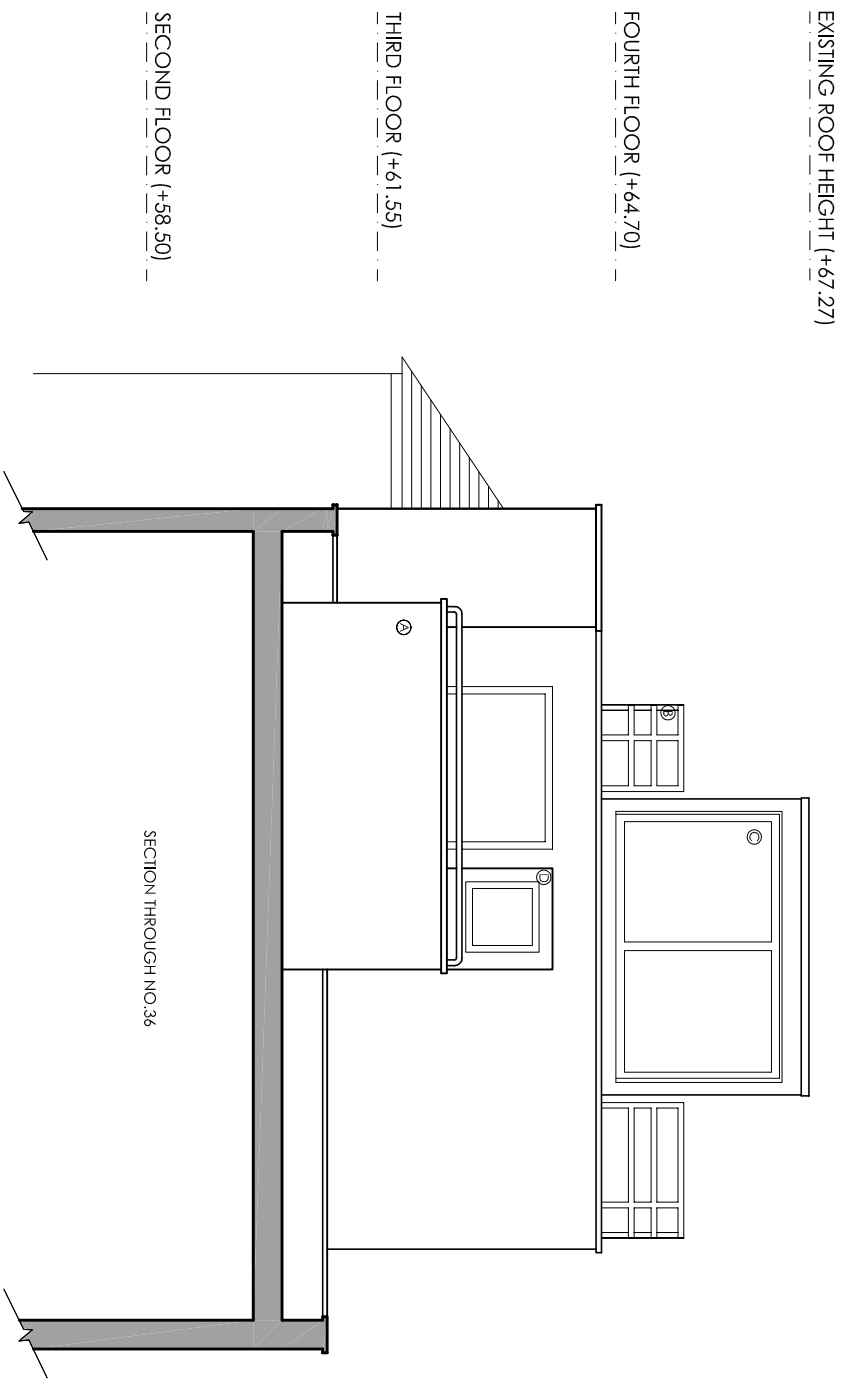

SIDE ELEVATION - EXISTING

- Ⓐ EXISTING 1970'S GLASS STRUCTURE TO BE REPLACED WITH TRADITIONAL MASONRY FRONTAGE TO MATCH ADJOINING FRONTENT
- Ⓑ EXISTING INDUSTRIAL KEY CLAMP BALUSTRADE
- Ⓒ EXISTING GLAZED ROOF POD
- Ⓓ EXISTING WHITE RENDERED ROOF EXTENSION



*the* **DRAWING ROOM**

LONDON...  
 Lincoln House, 1-3 Britton Road, London SW9 6DE  
 0209 935 5129

YORKSHIRE...  
 The Coach House (west), West End Road, Leeds  
 LS28 5FP  
 www.thedrawingroom-ld.com  
 info@thedrawingroom-ld.com

*architecture, design & GOOD IDEAS*

Project:	38 Regents Park Road Primrose Hill, Camden
Client:	Mr S Novick

Date:	Scale:	Site:	Drawn:	Checked:
16.12.14	1:100	A3	KG	KH
Project No:	Dwg No:	Rev:	Status:	
2014-003	104	A	PLANNING	