




**North East Elevation**  
(Scale 1:100)

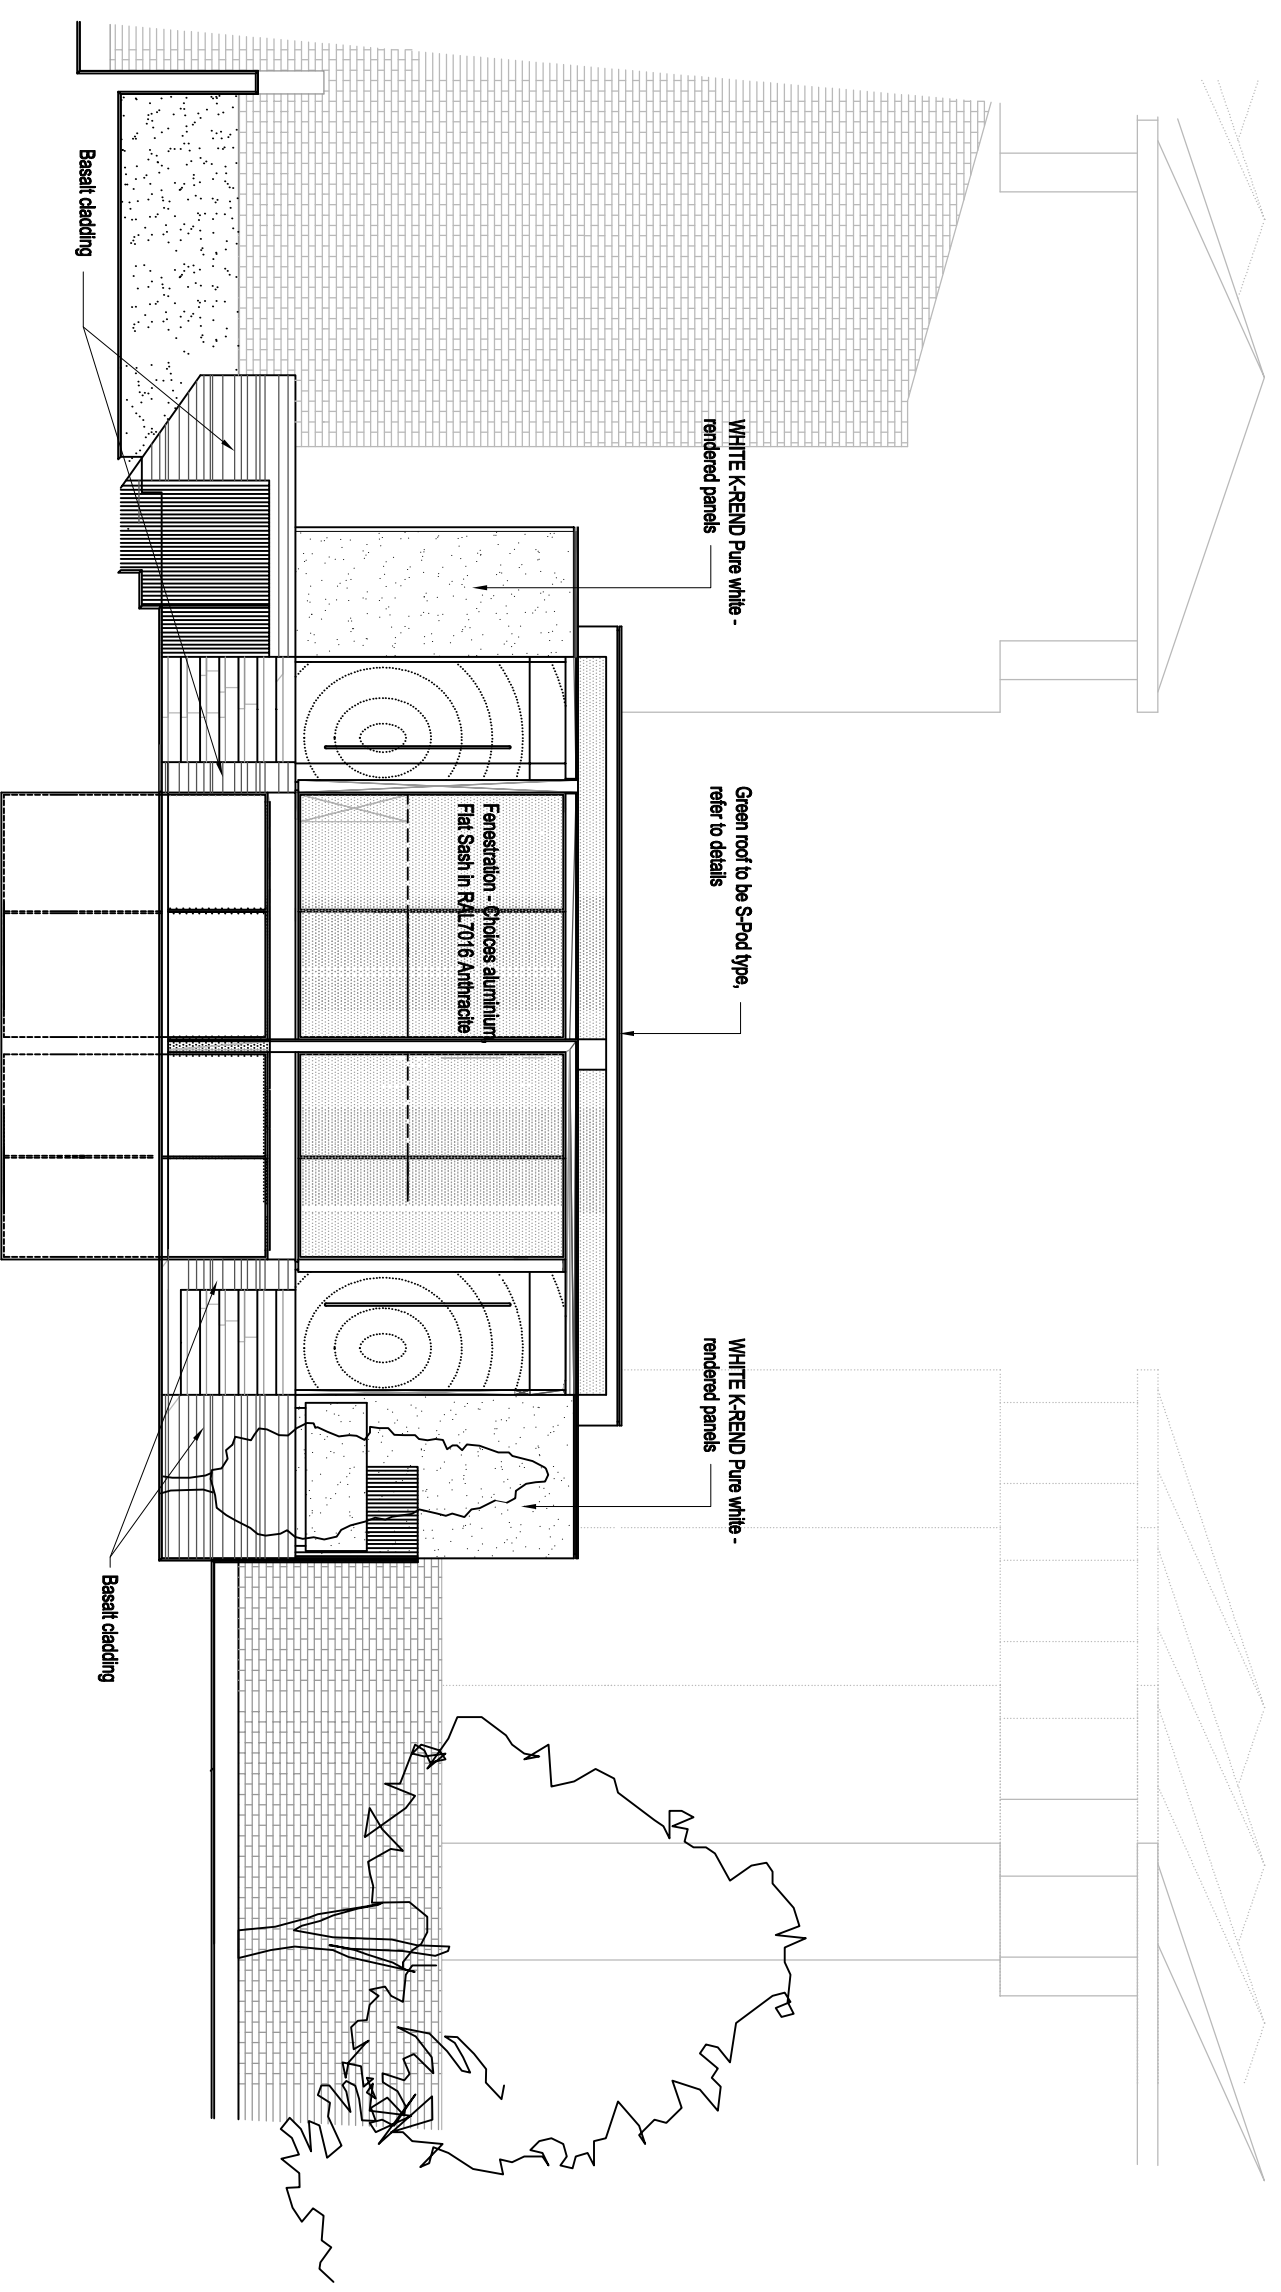

**South East Elevation**  
(Scale 1:100)

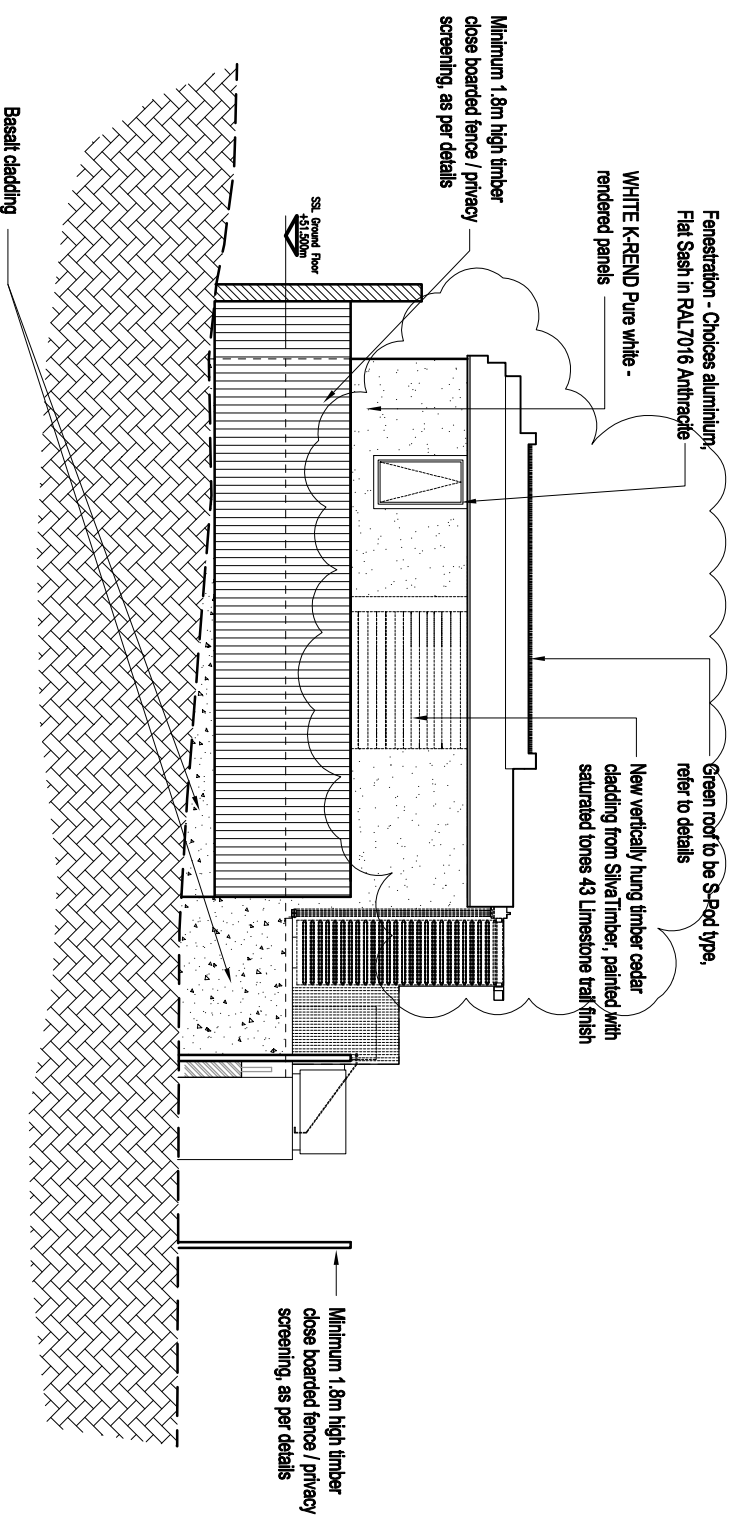

**South West Elevation**  
(Scale 1:100)

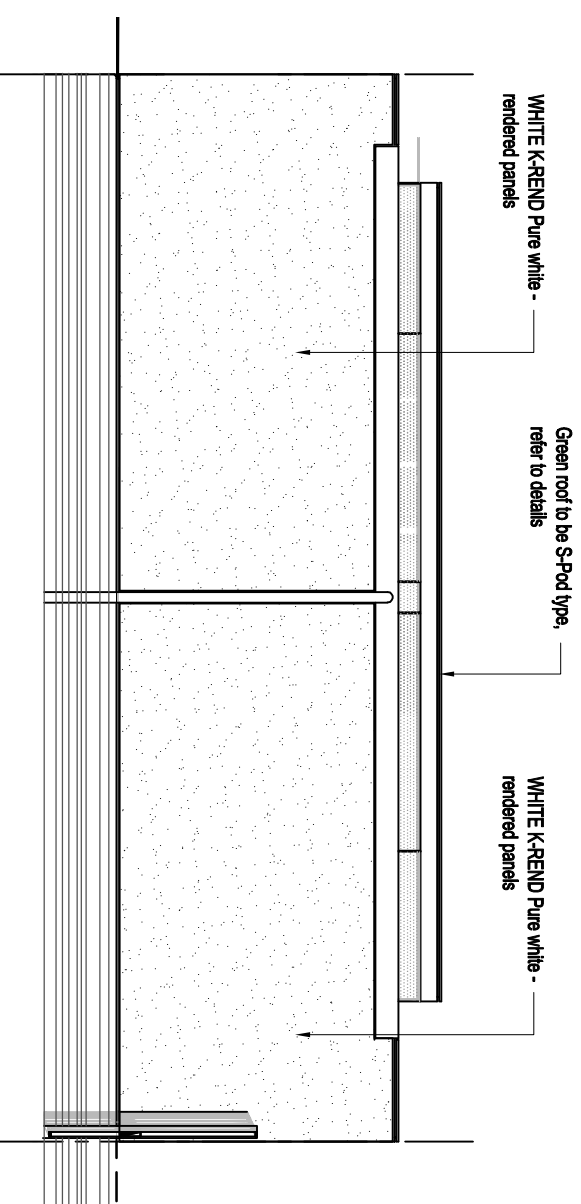

**North West Elevation**  
(Scale 1:100)

**Construction Issue**  
For Building Control

<p><b>Shannon</b> Integrated Services Ltd Commercial &amp; Domestic Property Maintenance &amp; Refurbishment <b>020 7060 4234</b> <a href="http://www.shannonisl.co.uk">www.shannonisl.co.uk</a></p>	
Client	Shannon ISL, Watford
REV. No	Description
A.	13.01.16
B.	Jan '16
	Revised further to planners comments
	Fenestration revised on SW Elevation
<p>Project Description <b>Proposed 2 No. New Dwellings at Land to Rear of 1a Frognal - Scheme 4</b></p>	
<p>Drawing Title <b>Proposed Building Elevations</b></p>	
Date	December 15
Drawing No.	Frog_PISc4_007 B
Rev.	