


REVISIONS	BY	DATE	REV
Planning Application	MB	08.01.16	-

NOTES

This drawing is the copyright of Beacham Architects Ltd. and may not be reproduced or used for any other purpose except by written permission. Beacham Architects rely on the expertise of third parties and does not warrant the accuracy of their information.

If unclear information or discrepancies exist between this drawing and other consultants, contractors, sub-contractors or site conditions, notify Beacham Architects immediately. Do not scale this drawing. All site dimensions to be confirmed prior to fabrication. Drawing to be read in conjunction with all issued Beacham Architects documentation.

Beacham Architect's design responsibility is limited to the design of the permanent works as constructed, in accordance with Beacham Architect's design. Methods of construction drawn depict the Design Intent. Contractor to verify construction methods and to construct the works to reflect the design intent, in accordance with current Building Regulations and Standards.

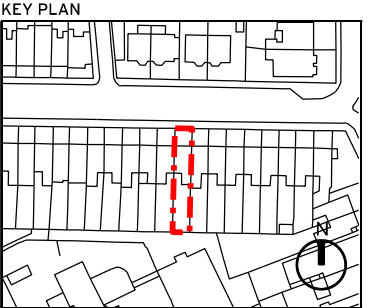

DESIGNER

B

BEACHAM ARCHITECTS

22 VULCAN WAY
HIGHBURY, LONDON N7 8XP
07786822508
MIKE@BEACHAM.CO.UK

PROJECT

170 Leighton Road


CLIENT

Joe Vester and Felicity Dormon

DRAWING TITLE

Existing Elevations and Long Section

SCALE A1	SCALE A3	DRAWN	DATE
1:50	1:100	MB	27.10.15
PROJ. NO.	DWG NO.	REV	
170LR	E101	-	

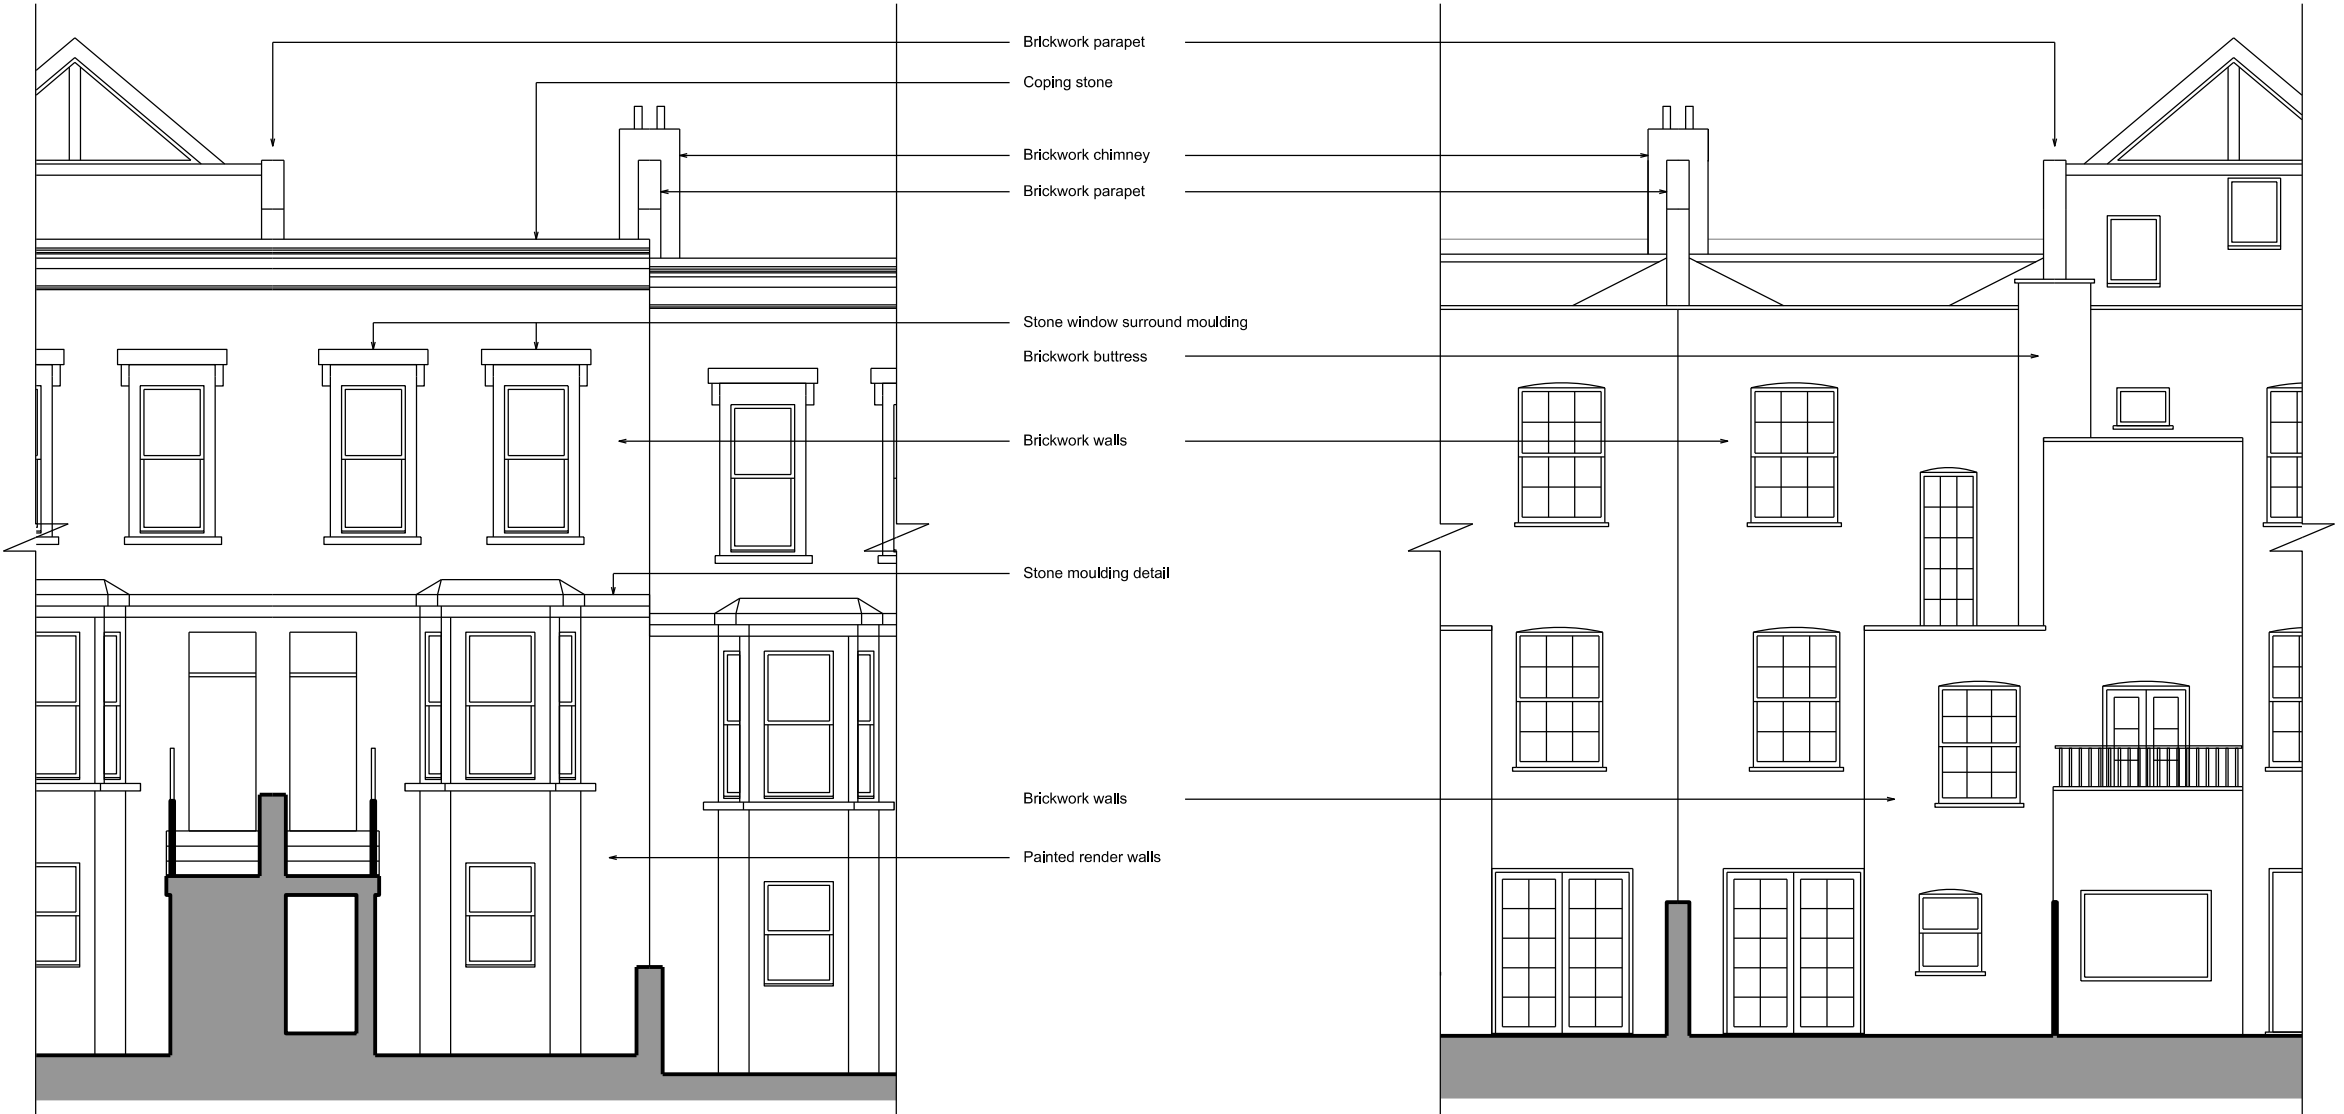

1 Existing Front Elevation

2 Existing Rear Elevation

