


KEY PLAN  
SCALE 1:200@A3 PA-03



PROPOSED FRONT ELEVATION  
SCALE 1:100@A3 PA-03

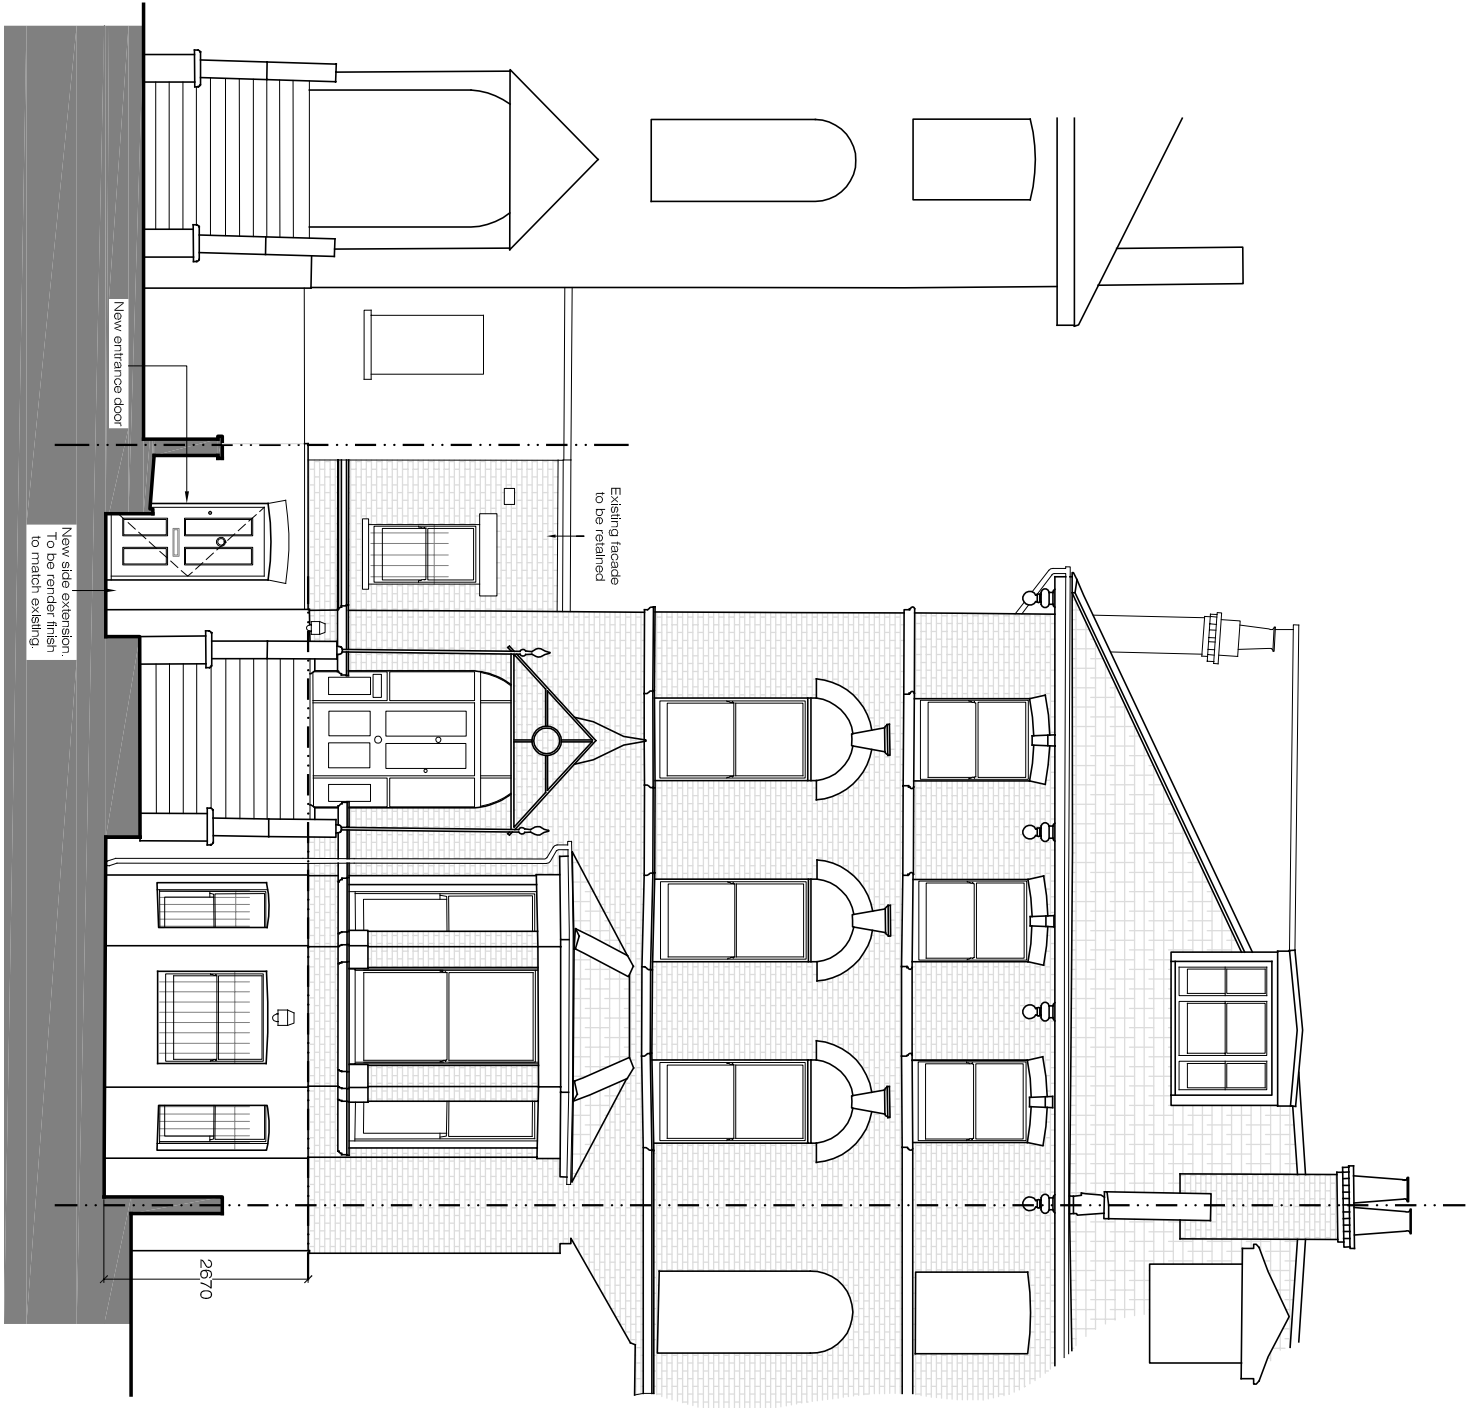

Ground Floor Office

33 Belsize Lane

L o n d o n N W 3 5 A S

Office: +44 (0) 207 431 9014

s.sandler@xularchitecture.co.uk

www.xularchitecture.co.uk

PLEASE NOTE:

1. ALL DIMENSIONS TO BE CHECKED ON SITE
2. CONTRACTOR TO REFER TO ENGINEERS DRAWINGS BEFORE FABRICATION.
3. ALL DRAWINGS AND DESIGNS ARE COVERED BY DESIGN RIGHT (INTELLECTUAL PROPERTY), AND MAY NOT BE DISTRIBUTED, COPIED OR REPRODUCED WITHOUT WRITTEN PERMISSION OF THE ARCHITECT.
4. ALL DESIGN CONCEPTS ARE THE SOLE PROPERTY OF THE ARCHITECT AND NO ADAPTATIONS, REPRODUCTIONS OR COPIES MAY BE MADE WITHOUT WRITTEN PERMISSION OF THE ARCHITECT.
5. THESE DRAWINGS ARE SUBJECT TO ANY VARIATION REQUIRED OR RECOMMENDATION BY ANY STATUTORY AUTHORITY, OR FOR THE BETTER CARRYING OUT OF THE WORKS.
6. SAMPLES TO BE PROVIDED BY CONTRACTOR FOR THE ARCHITECT APPROVAL.
7. ALL FINISHES TO ARCHITECT SATISFACTION.
8. ALL DRAWINGS TO BE APPROVED BY THE ARCHITECT BEFORE CONSTRUCTION.

ADDITIONAL NOTES:

REVISIONS

No	Date	Description Issue For	Issue By
00	07/04/15	INFORMATION	RW
01	01/06/15	INFORMATION	CC
02	19/06/15	INFORMATION	CC
03	17/07/15	INFORMATION	CC
04	24/08/15	INFORMATION	CC
05	02/12/15	INFORMATION	CC
06	22/12/15	INFORMATION	CC
07	14/01/16	INFORMATION	CC

Client  
PRIVATE CLIENT

Project  
13 Elsworthy Road  
NW3 3DS

Title  
PROPOSED  
FRONT ELEVATION

Scale 1:100@A3

Date 14/01/16

Drawn CC

Checked SS

Dwg. No.

PA-03

Project Number

14\_36

Rev.

07