


APPENDIX 2 HERITAGE ASSET PLANS

R
U
S
S
E
L
L
S
Q
U
A
R
E

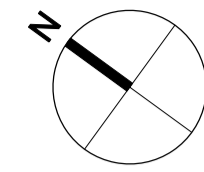

THIS DRAWING AND CAD DATA THEREIN IS PROTECTED BY COPYRIGHT AND MUST NOT BE COPIED OR REPRODUCED WITHOUT THE WRITTEN CONSENT OF DLG ARCHITECTS
NO DIMENSIONS ARE TO BE SCALED FROM THIS DRAWING. USE FIGURED DIMENSIONS ONLY. ALL DIMENSIONS AND SIZES ARE TO BE CHECKED ON SITE AND ANY DISCREPANCIES REPORTED TO THE ARCHITECT PRIOR TO INITIATION OF ANY WORKS.



LEGEND

- Door Nos. are circular
- Window Nos. are hexagonal
- Room Nos. are rectangular
- Fireplace Nos. are triangular


The room, door and window numbering system is as follows:

Buildg.	Type	Floor	Existing	Item No.
46	W	G	E	01
46	R	1	E	03
46	F	1	E	01

Floor Codes

- B - Basement
- G - Ground
- 1 - First
- 2 - Second
- 3 - Third
- 4 - Fourth
- 5 - Roof

Existing Sanitary

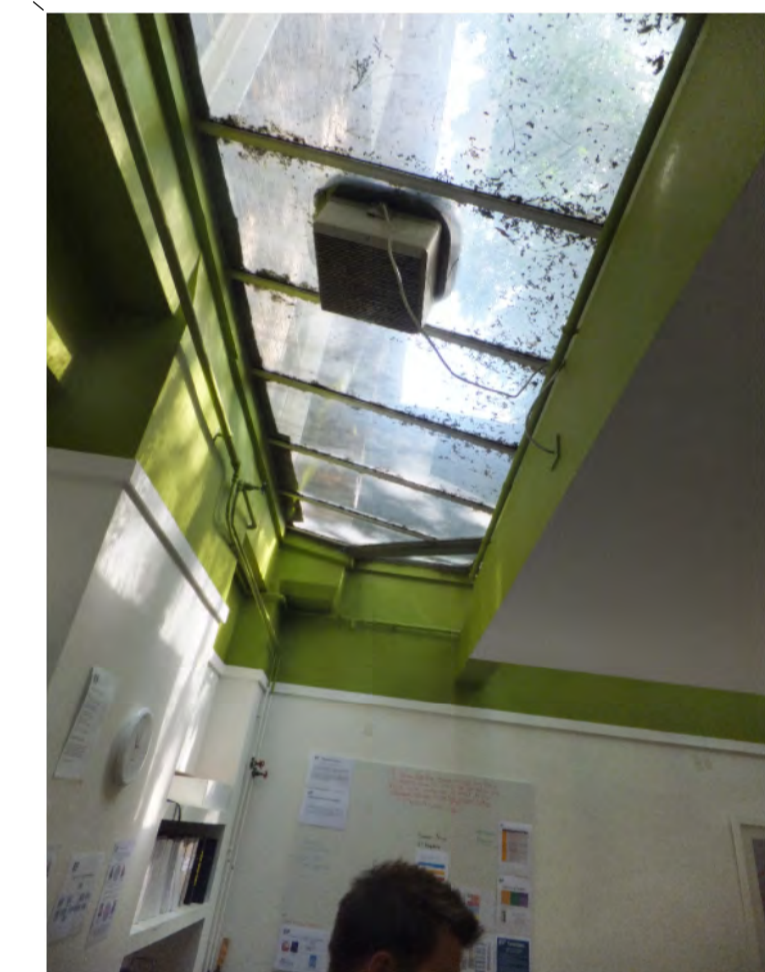

REV. DESCRIPTION INITIALS/DATE

Job Name: **46-47 Russell Square London WC1 The Bedford Estates**

Drawing Title: **Existing Basement Floor Plan Heritage Assets**

Status: **Planning**

Date: **24/07/15 MW** Scale @ Size: **1:50 @A1 1:100 @A3**

Job Number: **4054** Code: **D** Drawing Number: **(--)** 31 Rev: **00**


DLG Architects LLP
128 Southwark Street
London SE1 0SW

t +44(0)20 7620 1236
f +44(0)20 7928 4416
london@dlgarchitects.com
dlgarchitects.com



THIS DRAWING AND CAD DATA THEREIN IS PROTECTED BY COPYRIGHT AND MUST NOT BE COPIED OR REPRODUCED WITHOUT THE WRITTEN CONSENT OF DLG ARCHITECTS

NO DIMENSIONS ARE TO BE SCALED FROM THIS DRAWING. USE FIGURED DIMENSIONS ONLY. ALL DIMENSIONS AND SIZES ARE TO BE CHECKED ON SITE AND ANY DISCREPANCIES REPORTED TO THE ARCHITECT PRIOR TO INITIATION OF ANY WORKS.

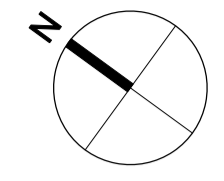

LEGEND

- Door Nos. are circular
- Window Nos. are hexagonal
- Room Nos. are rectangular
- Fireplace Nos. are triangular





The room, door and window numbering system is as follows:

Blgd.	Type	Floor	Existing	Item No.
46	W	G	E	01
46	R	1	E	02
46	F	1	E	03
46	F	1	E	01

Floor Codes

- B - Basement
- G - Ground
- 1 - First
- 2 - Second
- 3 - Third
- 4 - Fourth
- 5 - Roof

Existing Sanitary

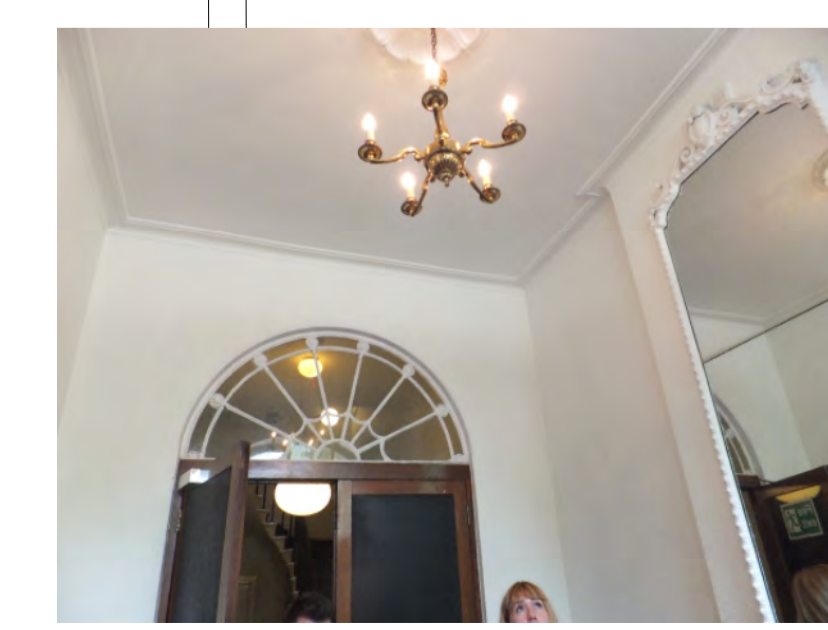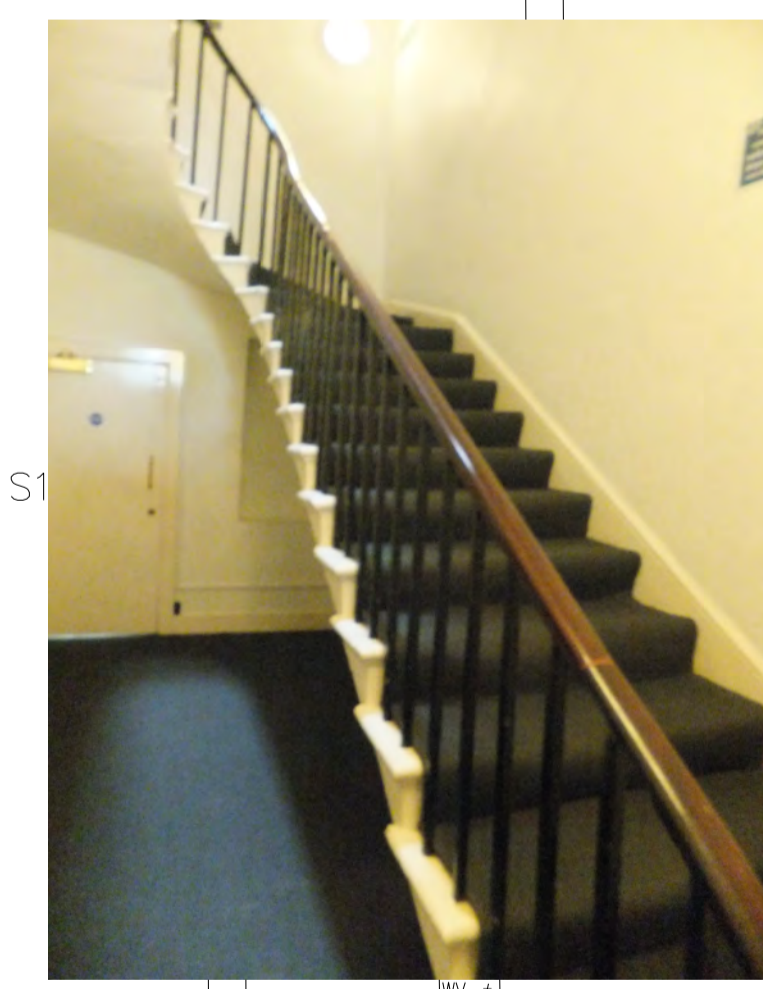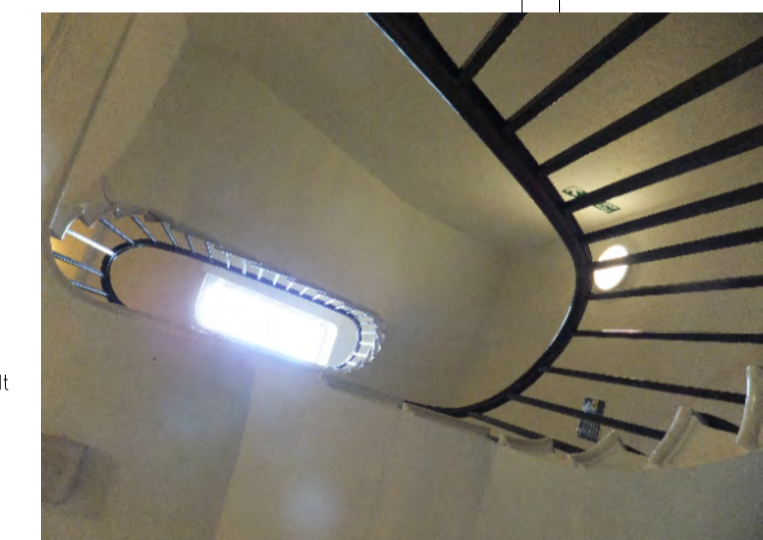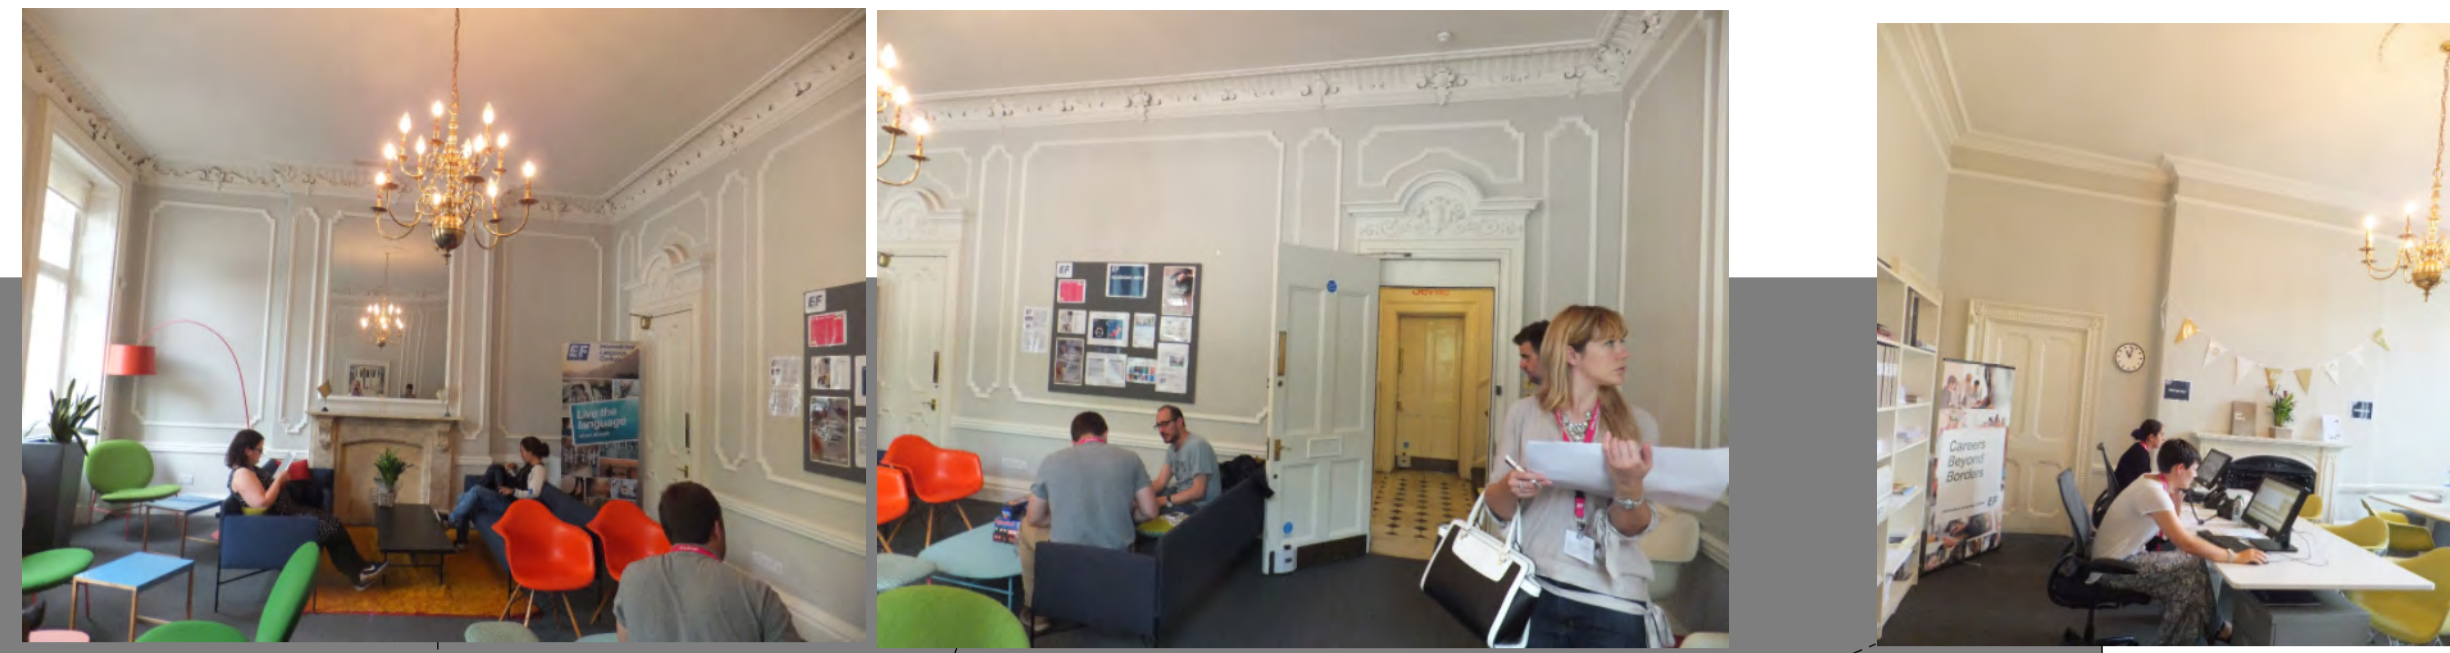

Fanlight above door (internal)

REV. DESCRIPTION INITIALS/ DATE

46-47 Russell Square
London
WC1
The Bedford Estates

Drawing Title
Existing Ground Floor Plan
Heritage Assets

Status
Planning





Date: 27/07/15 MW Scale @ Size: 1:50 @A1, 1:100 @A3

Job Number: 4054 Code: D Drawing Number: 32 Rev: 00

DLG Architects LLP
 128 Southwark Street
 London SE1 0SW

t +44(0)20 7620 1236
 f +44(0)20 7928 4416
 london@dlgarchitects.com
 dlgarchitects.com



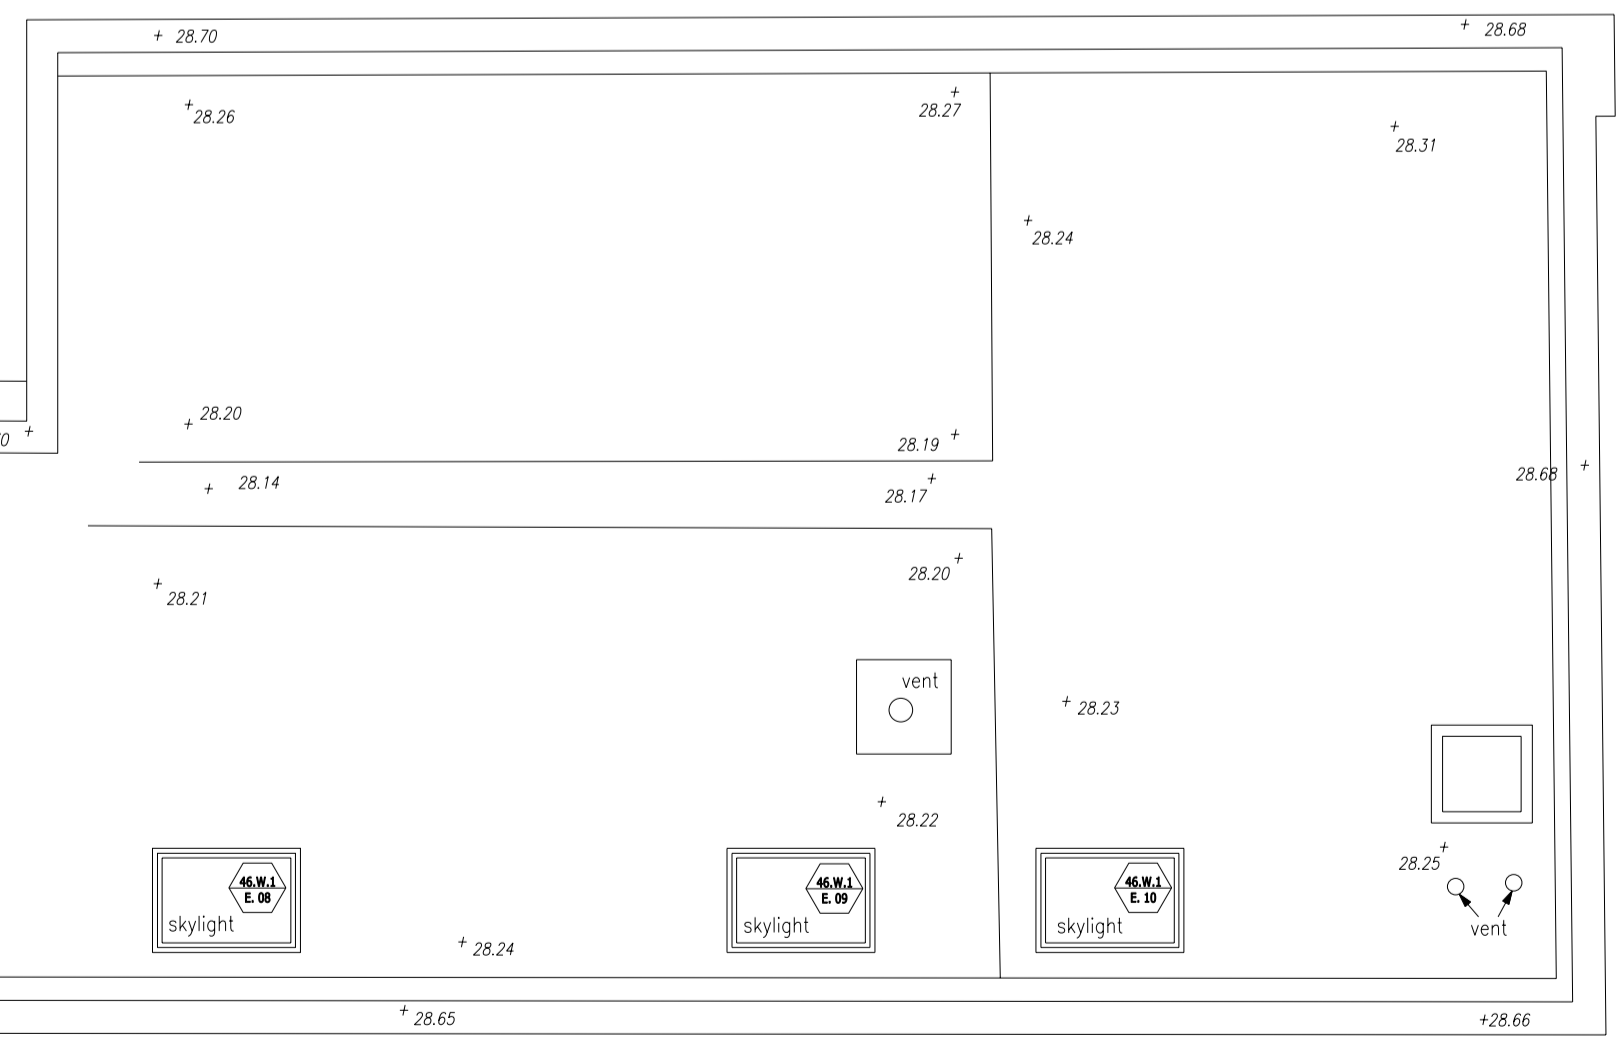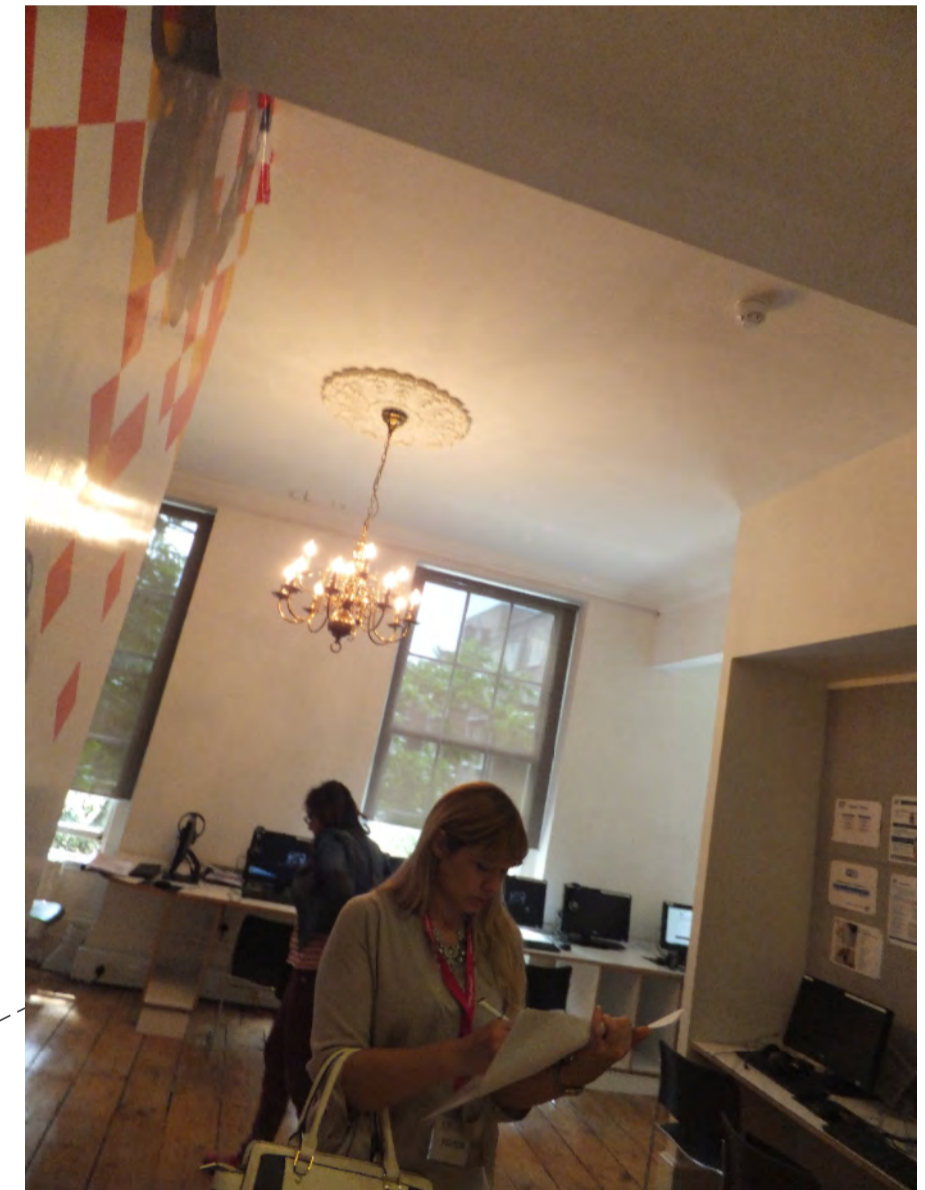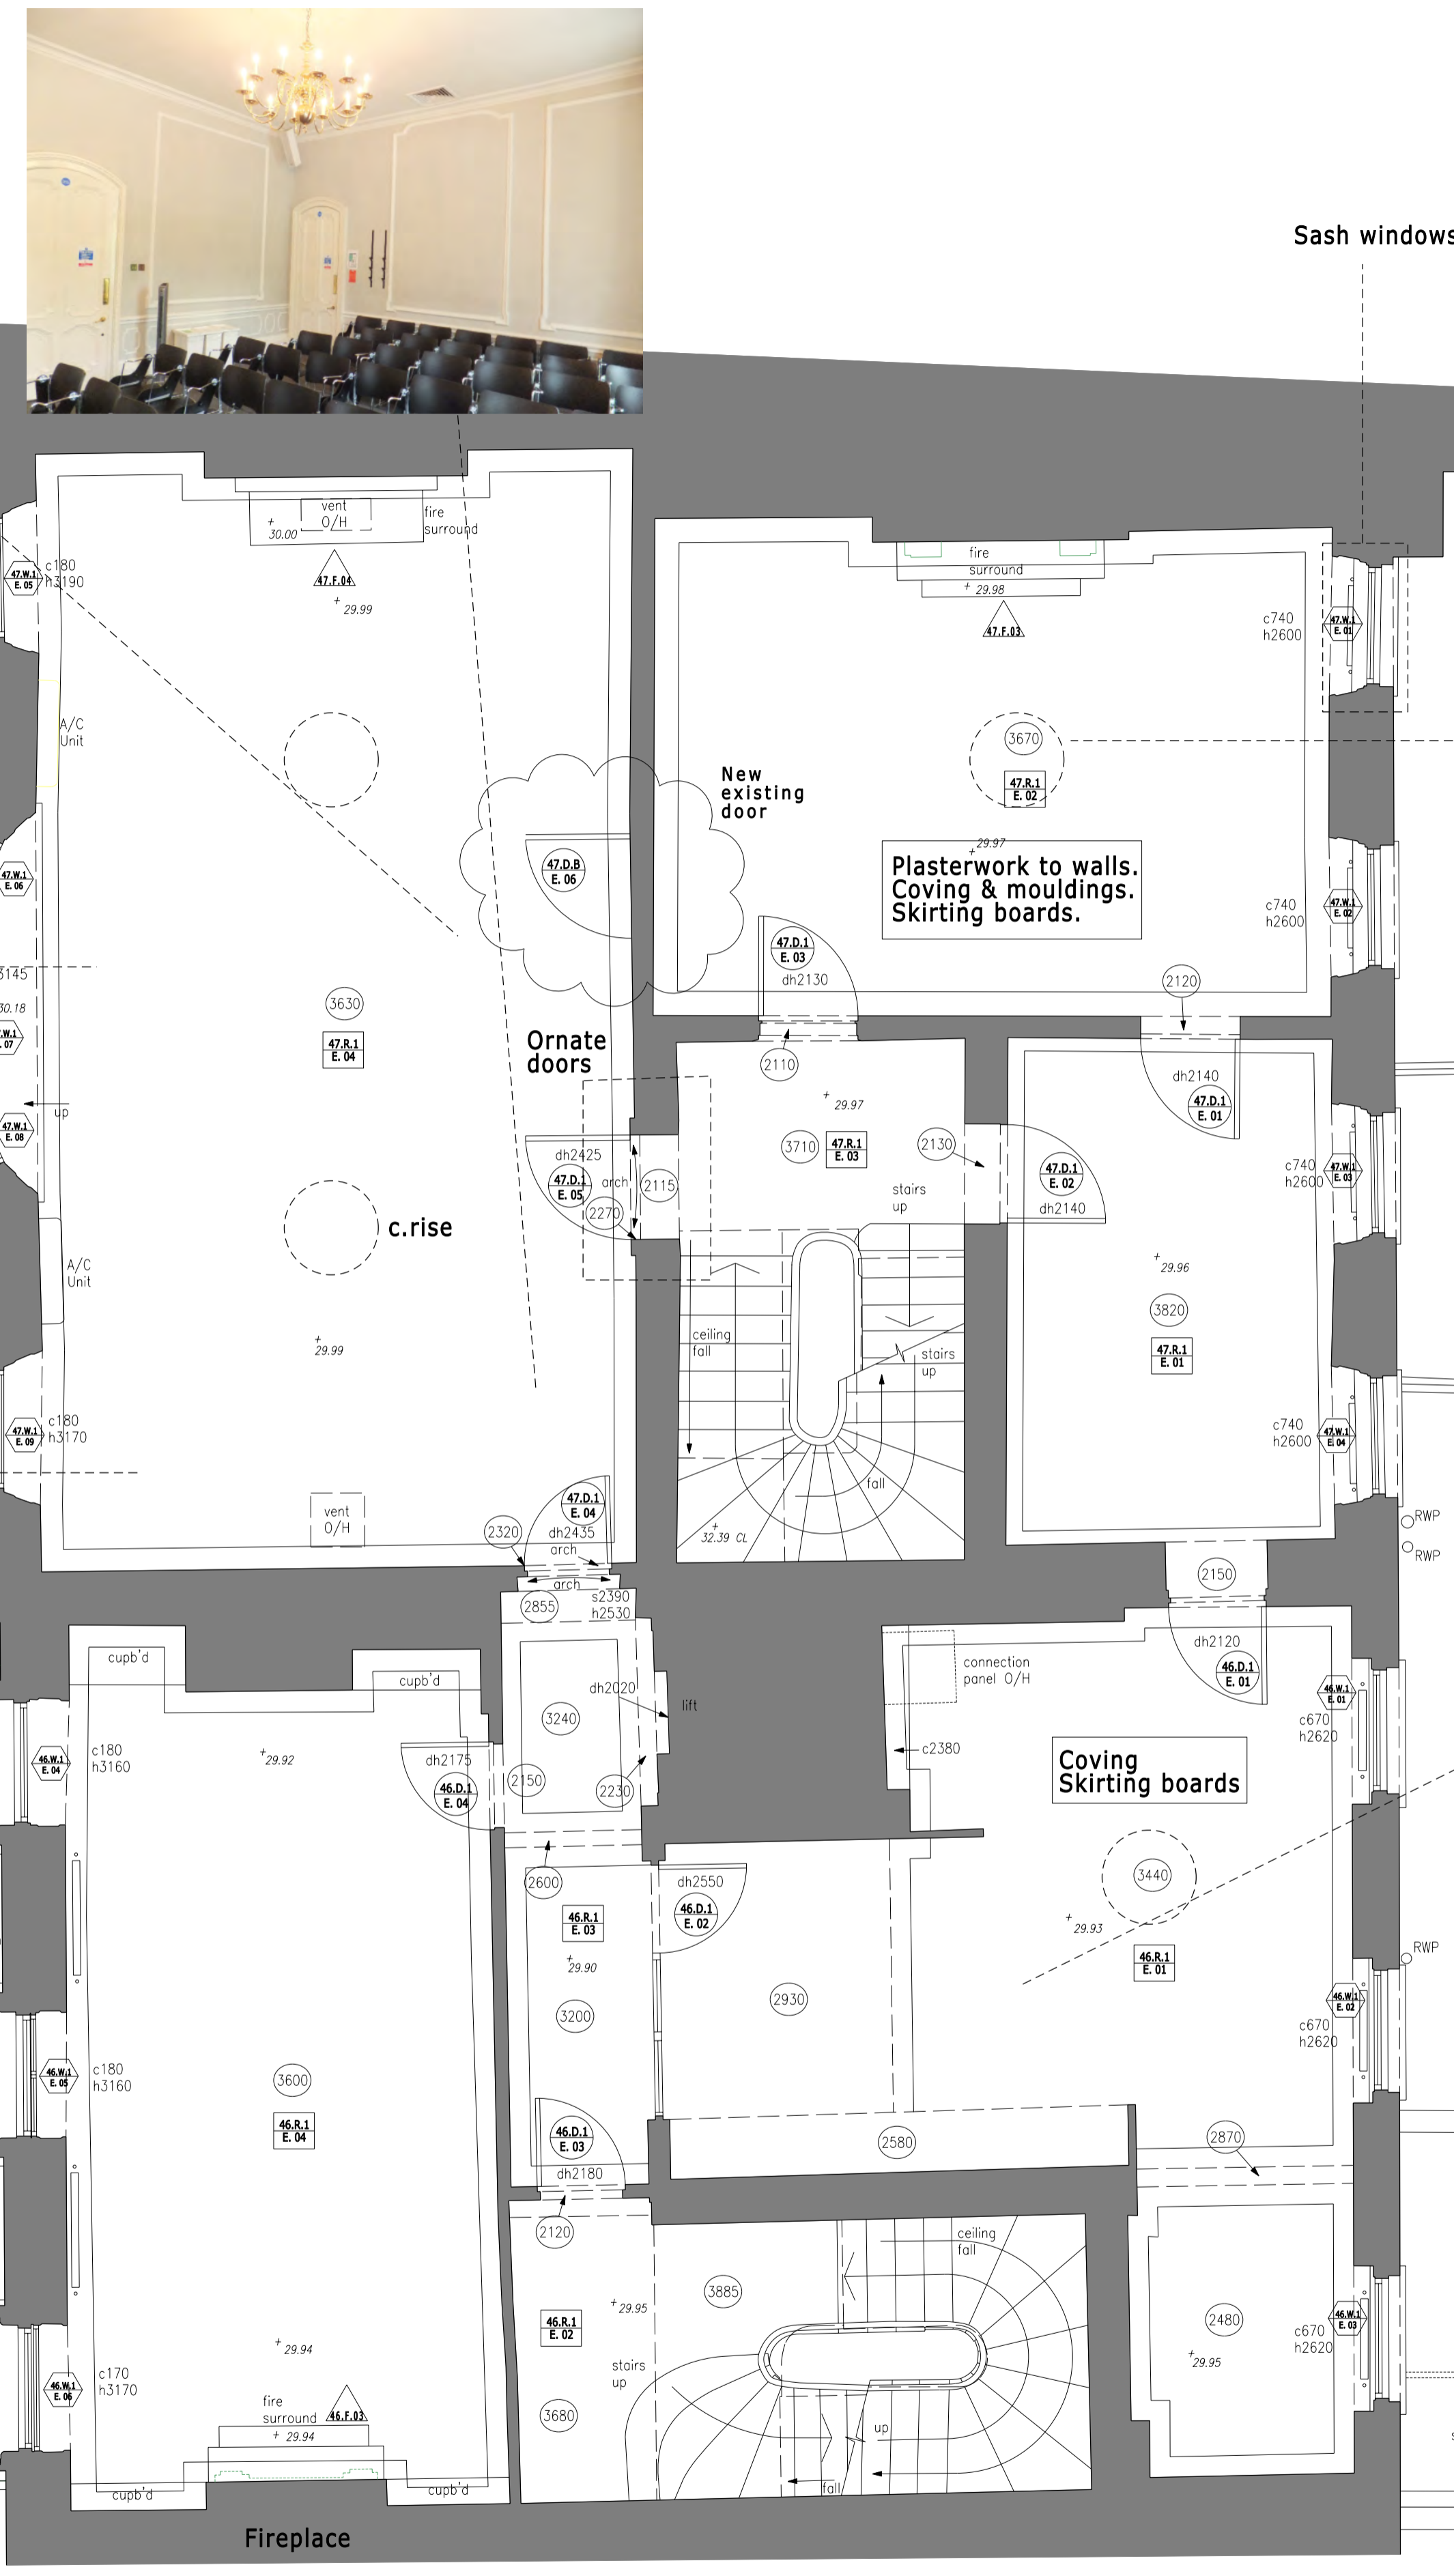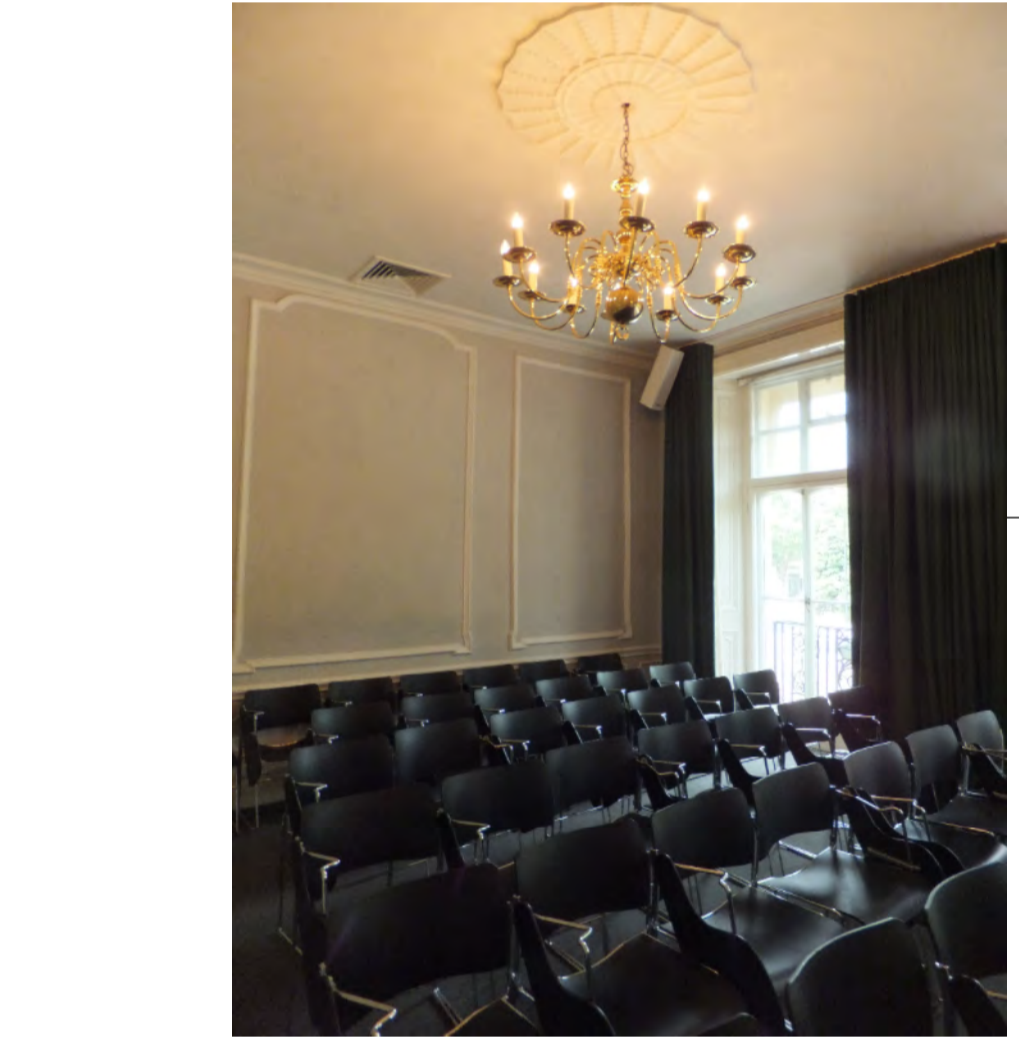

THIS DRAWING AND CAD DATA THEREIN IS PROTECTED BY COPYRIGHT AND MUST NOT BE COPIED OR REPRODUCED WITHOUT THE WRITTEN CONSENT OF DLG ARCHITECTS

NO DIMENSIONS ARE TO BE SCALED FROM THIS DRAWING. USE FIGURED DIMENSIONS ONLY. ALL DIMENSIONS AND SIZES ARE TO BE CHECKED ON SITE AND ANY DISCREPANCIES REPORTED TO THE ARCHITECT PRIOR TO INITIATION OF ANY WORKS.

0 1 2 3m

LEGEND

- Door Nos. are circular
- Window Nos. are hexagonal
- Room Nos. are rectangular
- Fireplace Nos. are triangular

The room, door and window numbering system is as follows:

Blgd.	Type	Floor	Existing	Item No.
46	W	G	E	01
46	R	1	E	02
46	F	1	E	01

Floor Codes

- B - Basement
- G - Ground
- 1 - First
- 2 - Second
- 3 - Third
- 4 - Fourth
- 5 - Roof

Existing Sanitary

REV DESCRIPTION INITIALS/ DATE

46-47 Russell Square
London
The Bedford Estates
Drawing Title
Existing
First Floor Plan
Heritage Assets

Status
Planning

Date 27/07/15 MW Scale @ Size 1:50 @A1 1:100 @A3

Job Number 4054 Code D Drawing Number 33 Rev 00


DLG Architects LLP
128 Southwark Street
London SE1 0SW

t +44(0)20 7620 1236
f +44(0)20 7928 4416
london@dlgarchitects.com
dlgarchitects.com



THIS DRAWING AND CAD DATA THEREIN IS PROTECTED BY COPYRIGHT AND MUST NOT BE COPIED OR REPRODUCED WITHOUT THE WRITTEN CONSENT OF DLG ARCHITECTS

NO DIMENSIONS ARE TO BE SCALED FROM THIS DRAWING. USE FIGURED DIMENSIONS ONLY. ALL DIMENSIONS AND SIZES ARE TO BE CHECKED ON SITE AND ANY DISCREPANCIES REPORTED TO THE ARCHITECT PRIOR TO INITIATION OF ANY WORKS.

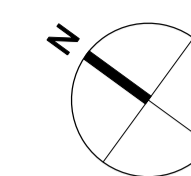

0 1 2 3m

LEGEND

- Door Nos. are circular
- Window Nos. are hexagonal
- Room Nos. are rectangular
- Fireplace Nos. are triangular

The room, door and window numbering system is as follows:


Blgd.	Type	Floor	Existing (E)	Item No.
Doors	D	S	E	01
Windows	W	G	E	02
Rooms	R	1	E	03
Fireplaces	F			01

Floor Codes

- B - Basement
- G - Ground
- 1 - First
- 2 - Second
- 3 - Third
- 4 - Fourth
- 5 - Roof

Existing Sanitary

* Suspended ceilings to all classrooms

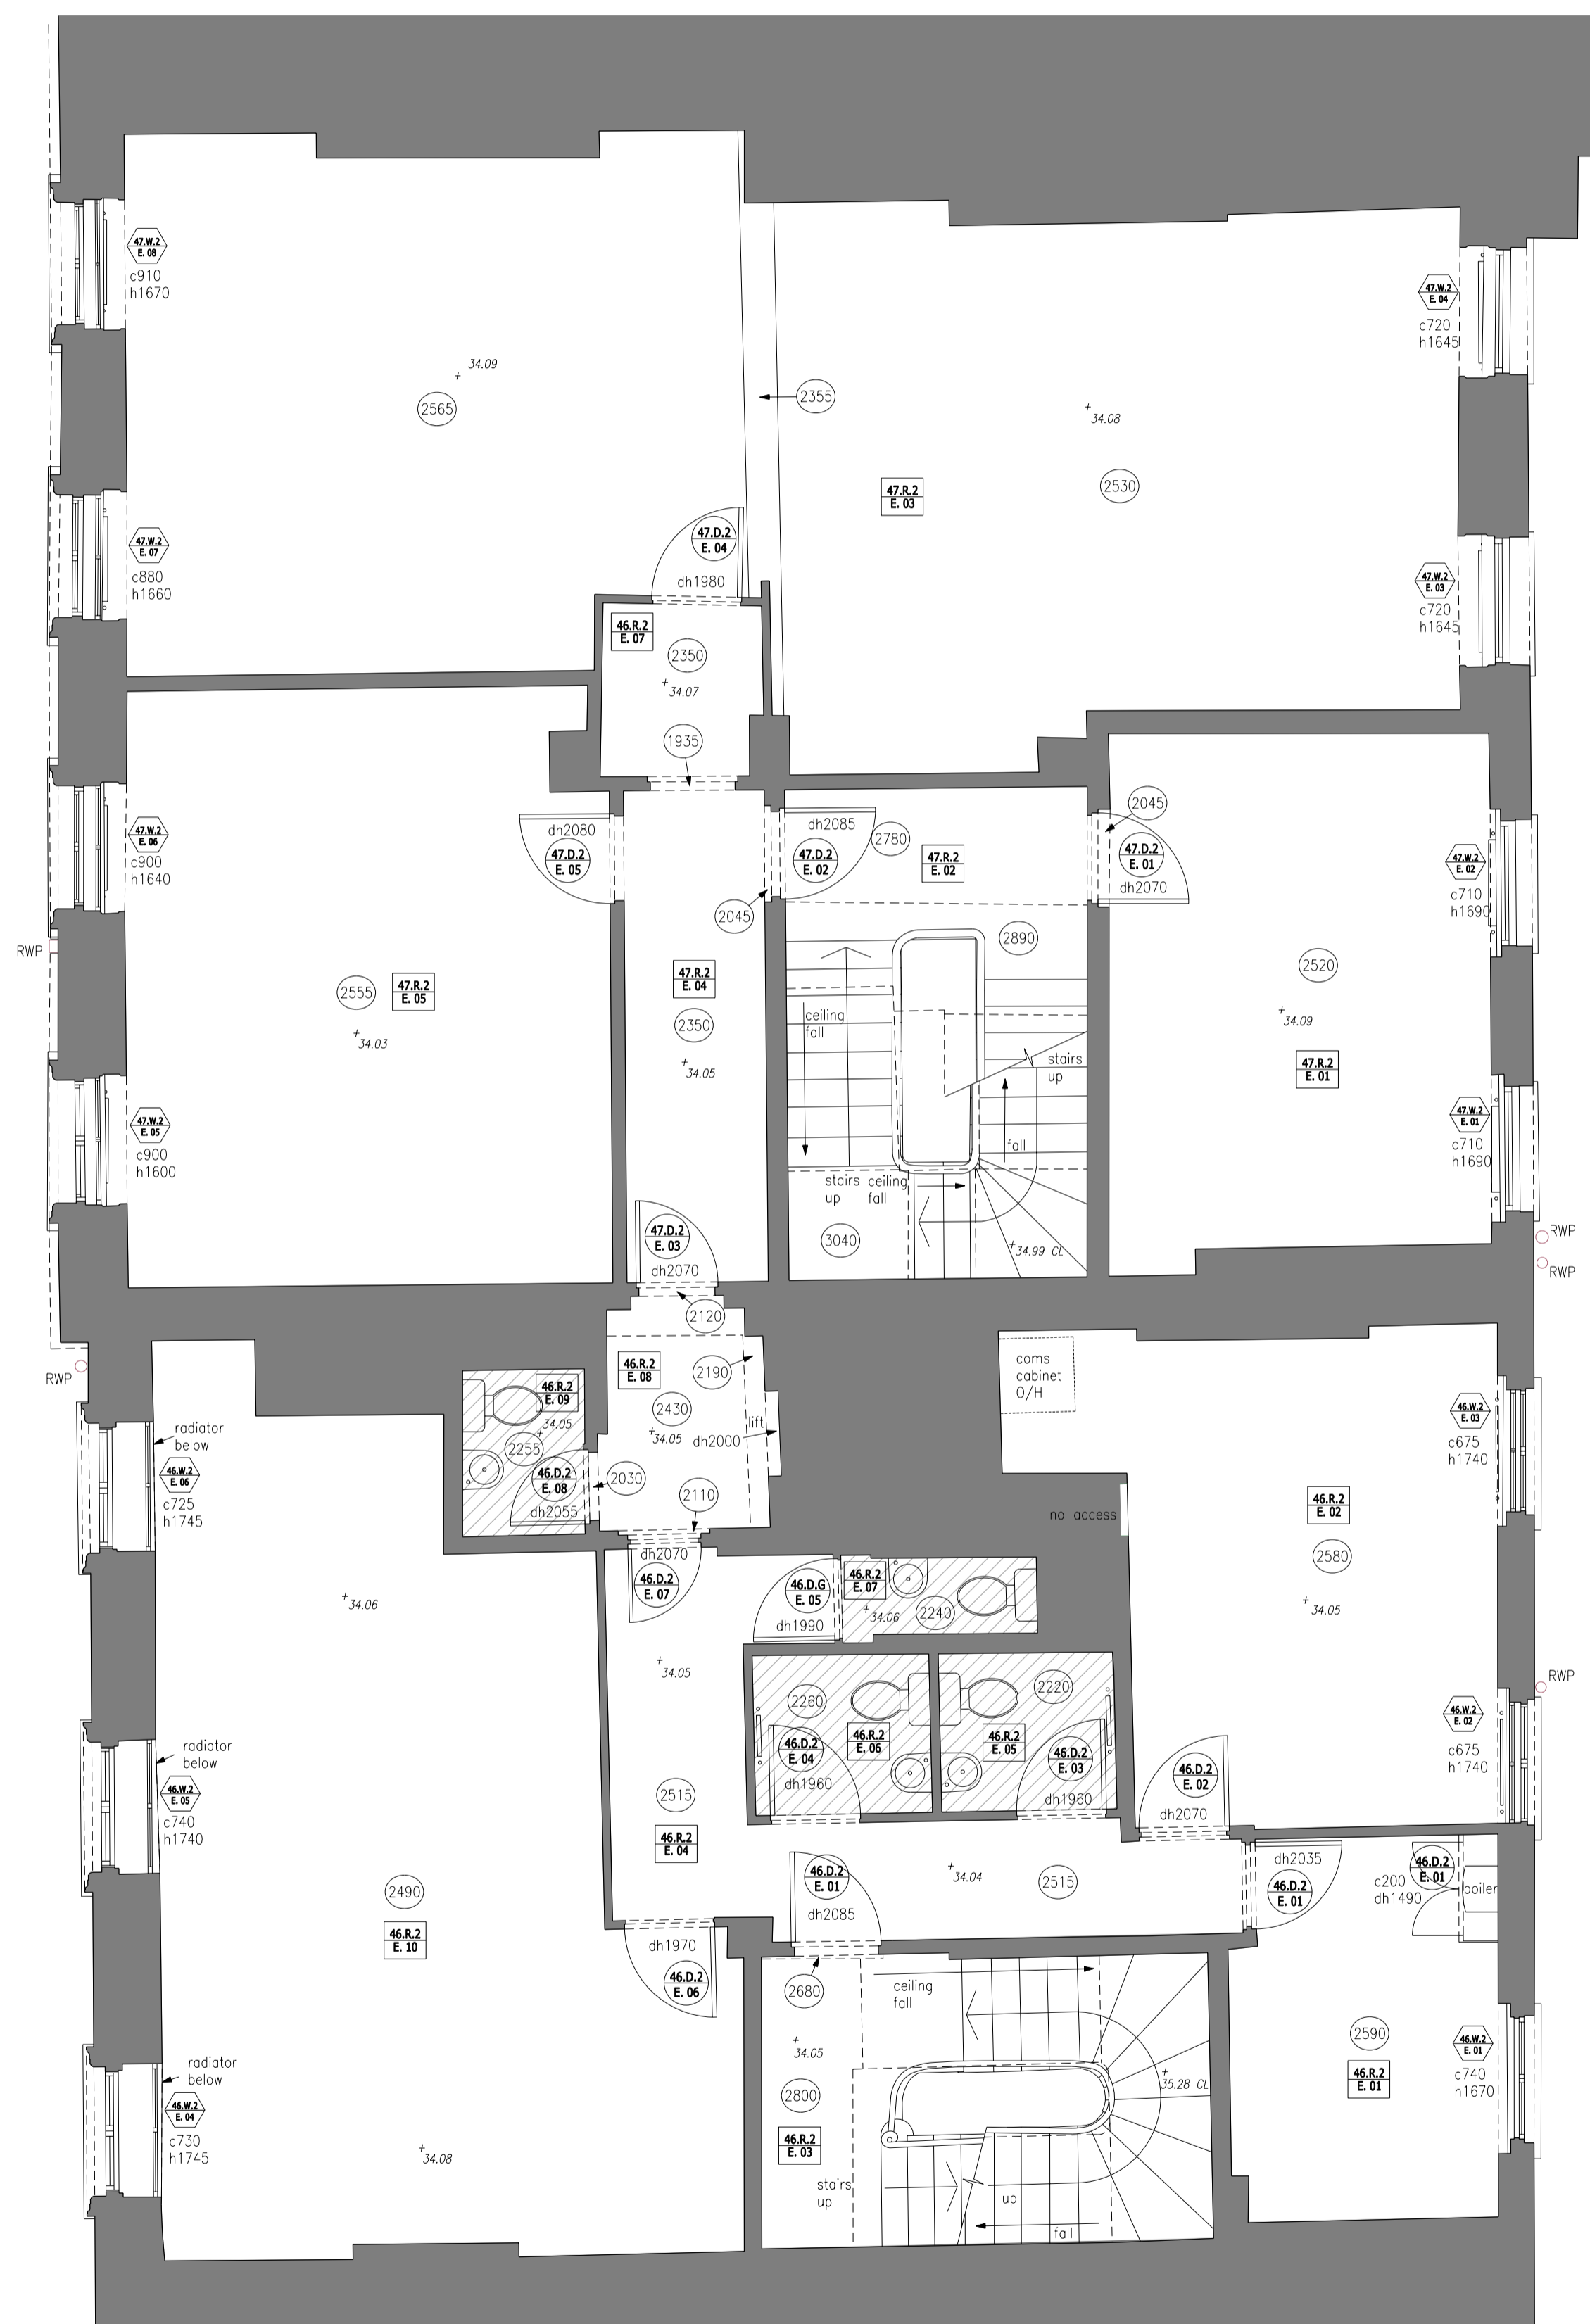

REV	DESCRIPTION	INITIALS	DATE
00			

Job Name
46-47 Russell Square
London
WC1
The Bedford Estates

Drawing Title
Existing
Second Floor Plan
Heritage Assets

Status
Planning


Date	Sheet By	Scale @ Size
24/07/15 MW		1:50 @A1 1:100 @A3

Job Number	Code	Drawing Number	Rev
4054	D	(--)	34 00

DLG Architects LLP
128 Southwark Street
London SE1 0SW

t +44(0)20 7620 1236
f +44(0)20 7928 4416
london@dlgarchitects.com
dlgarchitects.com



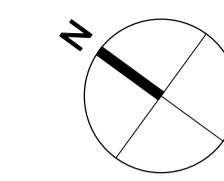

THIS DRAWING AND CAD DATA THEREIN IS PROTECTED BY COPYRIGHT AND MUST NOT BE COPIED OR REPRODUCED WITHOUT THE WRITTEN CONSENT OF DLG ARCHITECTS

NO DIMENSIONS ARE TO BE SCALED FROM THIS DRAWING. USE FIGURED DIMENSIONS ONLY. ALL DIMENSIONS AND SIZES ARE TO BE CHECKED ON SITE AND ANY DISCREPANCIES REPORTED TO THE ARCHITECT PRIOR TO INITIATION OF ANY WORKS.



LEGEND

- Door Nos. are circular
- Window Nos. are hexagonal
- Room Nos. are rectangular
- Fireplace Nos. are triangular


The room, door and window numbering system is as follows:

Blg.	Type	Floor	Existing	Item No.
46	D	3	E	01
46	W	3	E	02
46	R	3	E	03
46	F	3	E	01

Floor Codes

- B - Basement
- G - Ground
- 1 - First
- 2 - Second
- 3 - Third
- 4 - Fourth
- 5 - Roof

Existing Sanitary

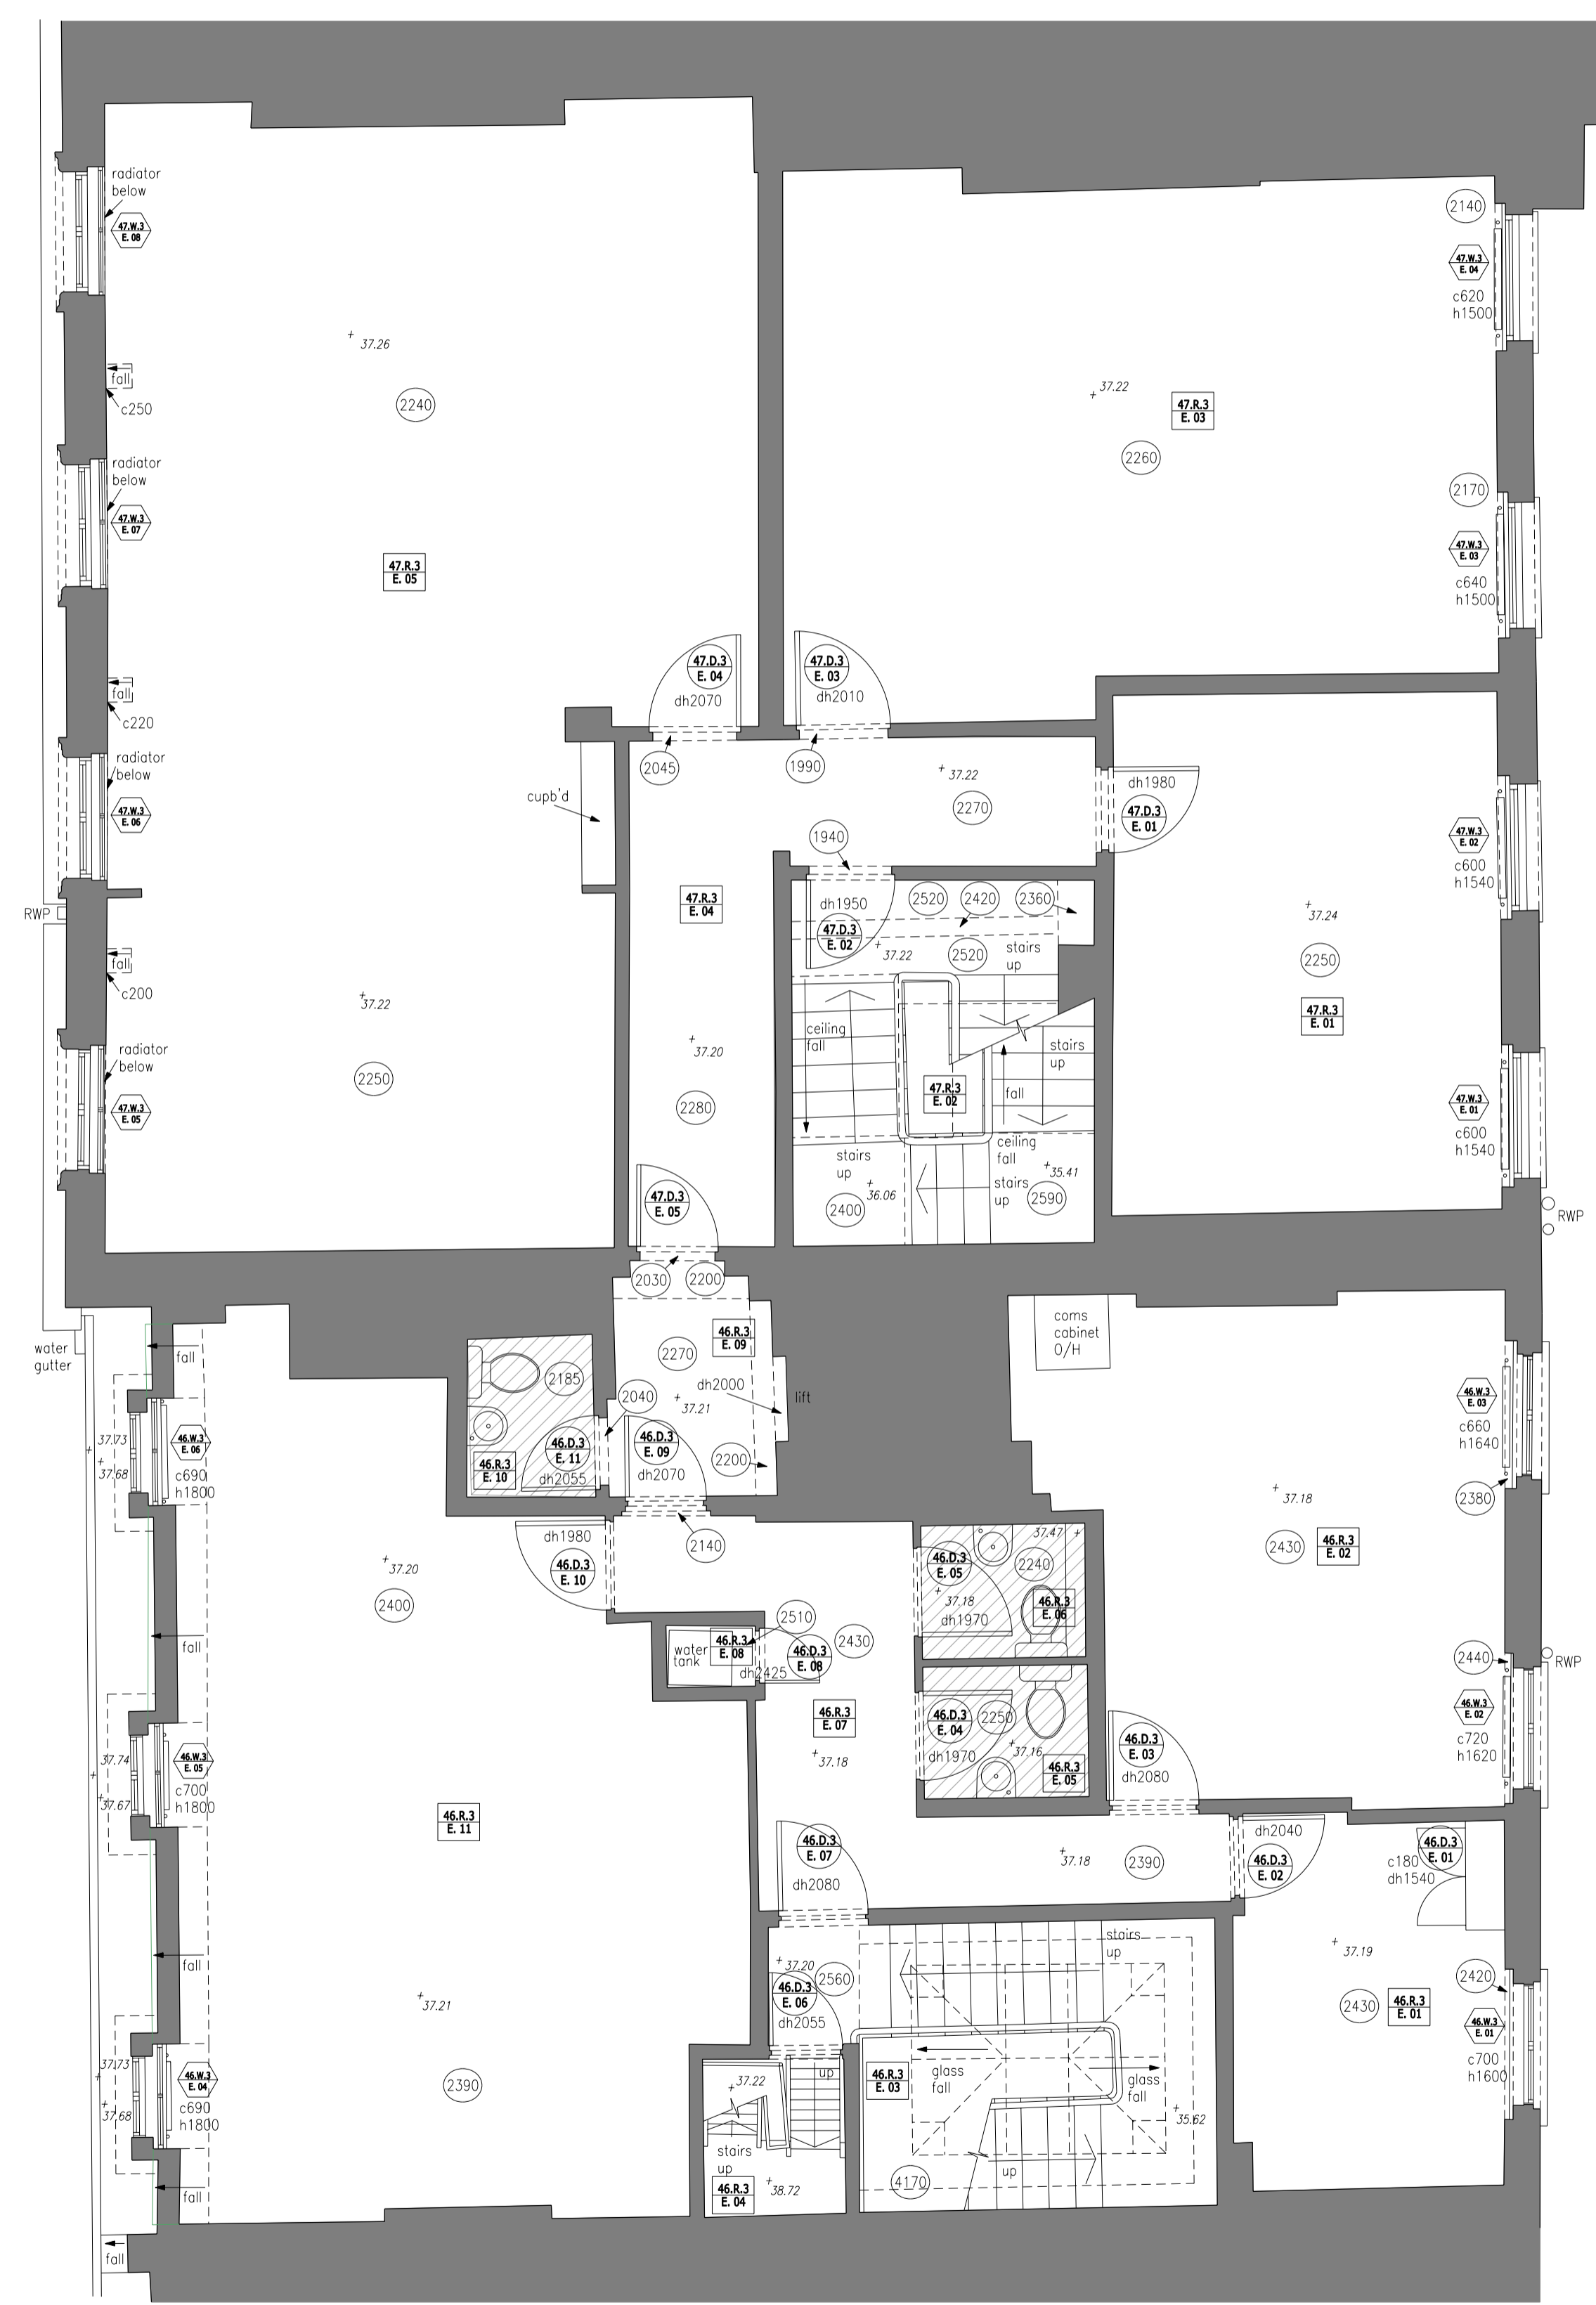

REV	DESCRIPTION	INITIALS/ DATE
00		

Job Name: **46-47 Russell Square London WC1 The Bedford Estates**

Drawing Title: **Existing Third Floor Plan Heritage Assets**

Status: **Planning**


Date	Sheet By	Scale @ Size
24/07/15 MW		1:50 @A1 1:100 @A3

Job Number	Code	Drawing Number	Rev
4054	D	(--)	35 00

DLG Architects LLP
128 Southwark Street
London SE1 0SW

t +44(0)20 7620 1236
f +44(0)20 7928 4416
london@dlgarchitects.com
dlgarchitects.com



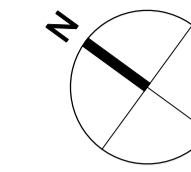

THIS DRAWING AND CAD DATA THEREIN IS PROTECTED BY COPYRIGHT AND MUST NOT BE COPIED OR REPRODUCED WITHOUT THE WRITTEN CONSENT OF DLG ARCHITECTS

NO DIMENSIONS ARE TO BE SCALED FROM THIS DRAWING. USE FIGURED DIMENSIONS ONLY. ALL DIMENSIONS AND SIZES ARE TO BE CHECKED ON SITE AND ANY DISCREPANCIES REPORTED TO THE ARCHITECT PRIOR TO INITIATION OF ANY WORKS.

0 1 2 3m

LEGEND

- Door Nos. are circular
- Window Nos. are hexagonal
- Room Nos. are rectangular
- Fireplace Nos. are triangular

The room, door and window numbering system is as follows:

Blgd.	Type	Floor	Existing (E)	Item No.
Doors	D	S	E	01
Windows	W	G	E	02
Rooms	R	I	E	03
Fireplaces	F	F	E	01

Floor Codes

- B - Basement
- G - Ground
- 1 - First
- 2 - Second
- 3 - Third
- 4 - Fourth
- 5 - Roof

Existing Sanitary



REV DESCRIPTION INITIALS/ DATE

Job Name
46-47 Russell Square
 London
 WC1
 The Bedford Estates

Drawing Title
Existing
Fourth Floor Plan
Heritage Assets

Status
Planning

Date 24/07/15 MW Sheet By 1:50 @A1 Scale @ Size 1:100 @A3

Job Number	Code	Drawing Number	Rev
4054	D	(--)	36 00

DLG Architects LLP
 128 Southwark Street
 London SE1 0SW

t +44(0)20 7620 1236
 f +44(0)20 7928 4416
 london@dlgarchitects.com
 dlgarchitects.com



THIS DRAWING AND CAD DATA THEREIN IS PROTECTED BY COPYRIGHT AND MUST NOT BE COPIED OR REPRODUCED WITHOUT THE WRITTEN CONSENT OF DLG ARCHITECTS

NO DIMENSIONS ARE TO BE SCALED FROM THIS DRAWING. USE FIGURED DIMENSIONS ONLY. ALL DIMENSIONS AND SIZES ARE TO BE CHECKED ON SITE AND ANY DISCREPANCIES REPORTED TO THE ARCHITECT PRIOR TO INITIATION OF ANY WORKS.

0 1 2 3m

LEGEND

- Door Nos. are circular
- Window Nos. are hexagonal
- Room Nos. are rectangular
- Fireplace Nos. are triangular


The room, door and window numbering system is as follows:

Blgd.	Type	Floor	Existing	Item No.
46	W	G	E	01
46	W	G	E	02
46	R	1	E	03
46	F			01

Floor Codes

- B - Basement
- G - Ground
- 1 - First
- 2 - Second
- 3 - Third
- 4 - Fourth
- 5 - Roof

Existing Sanitary

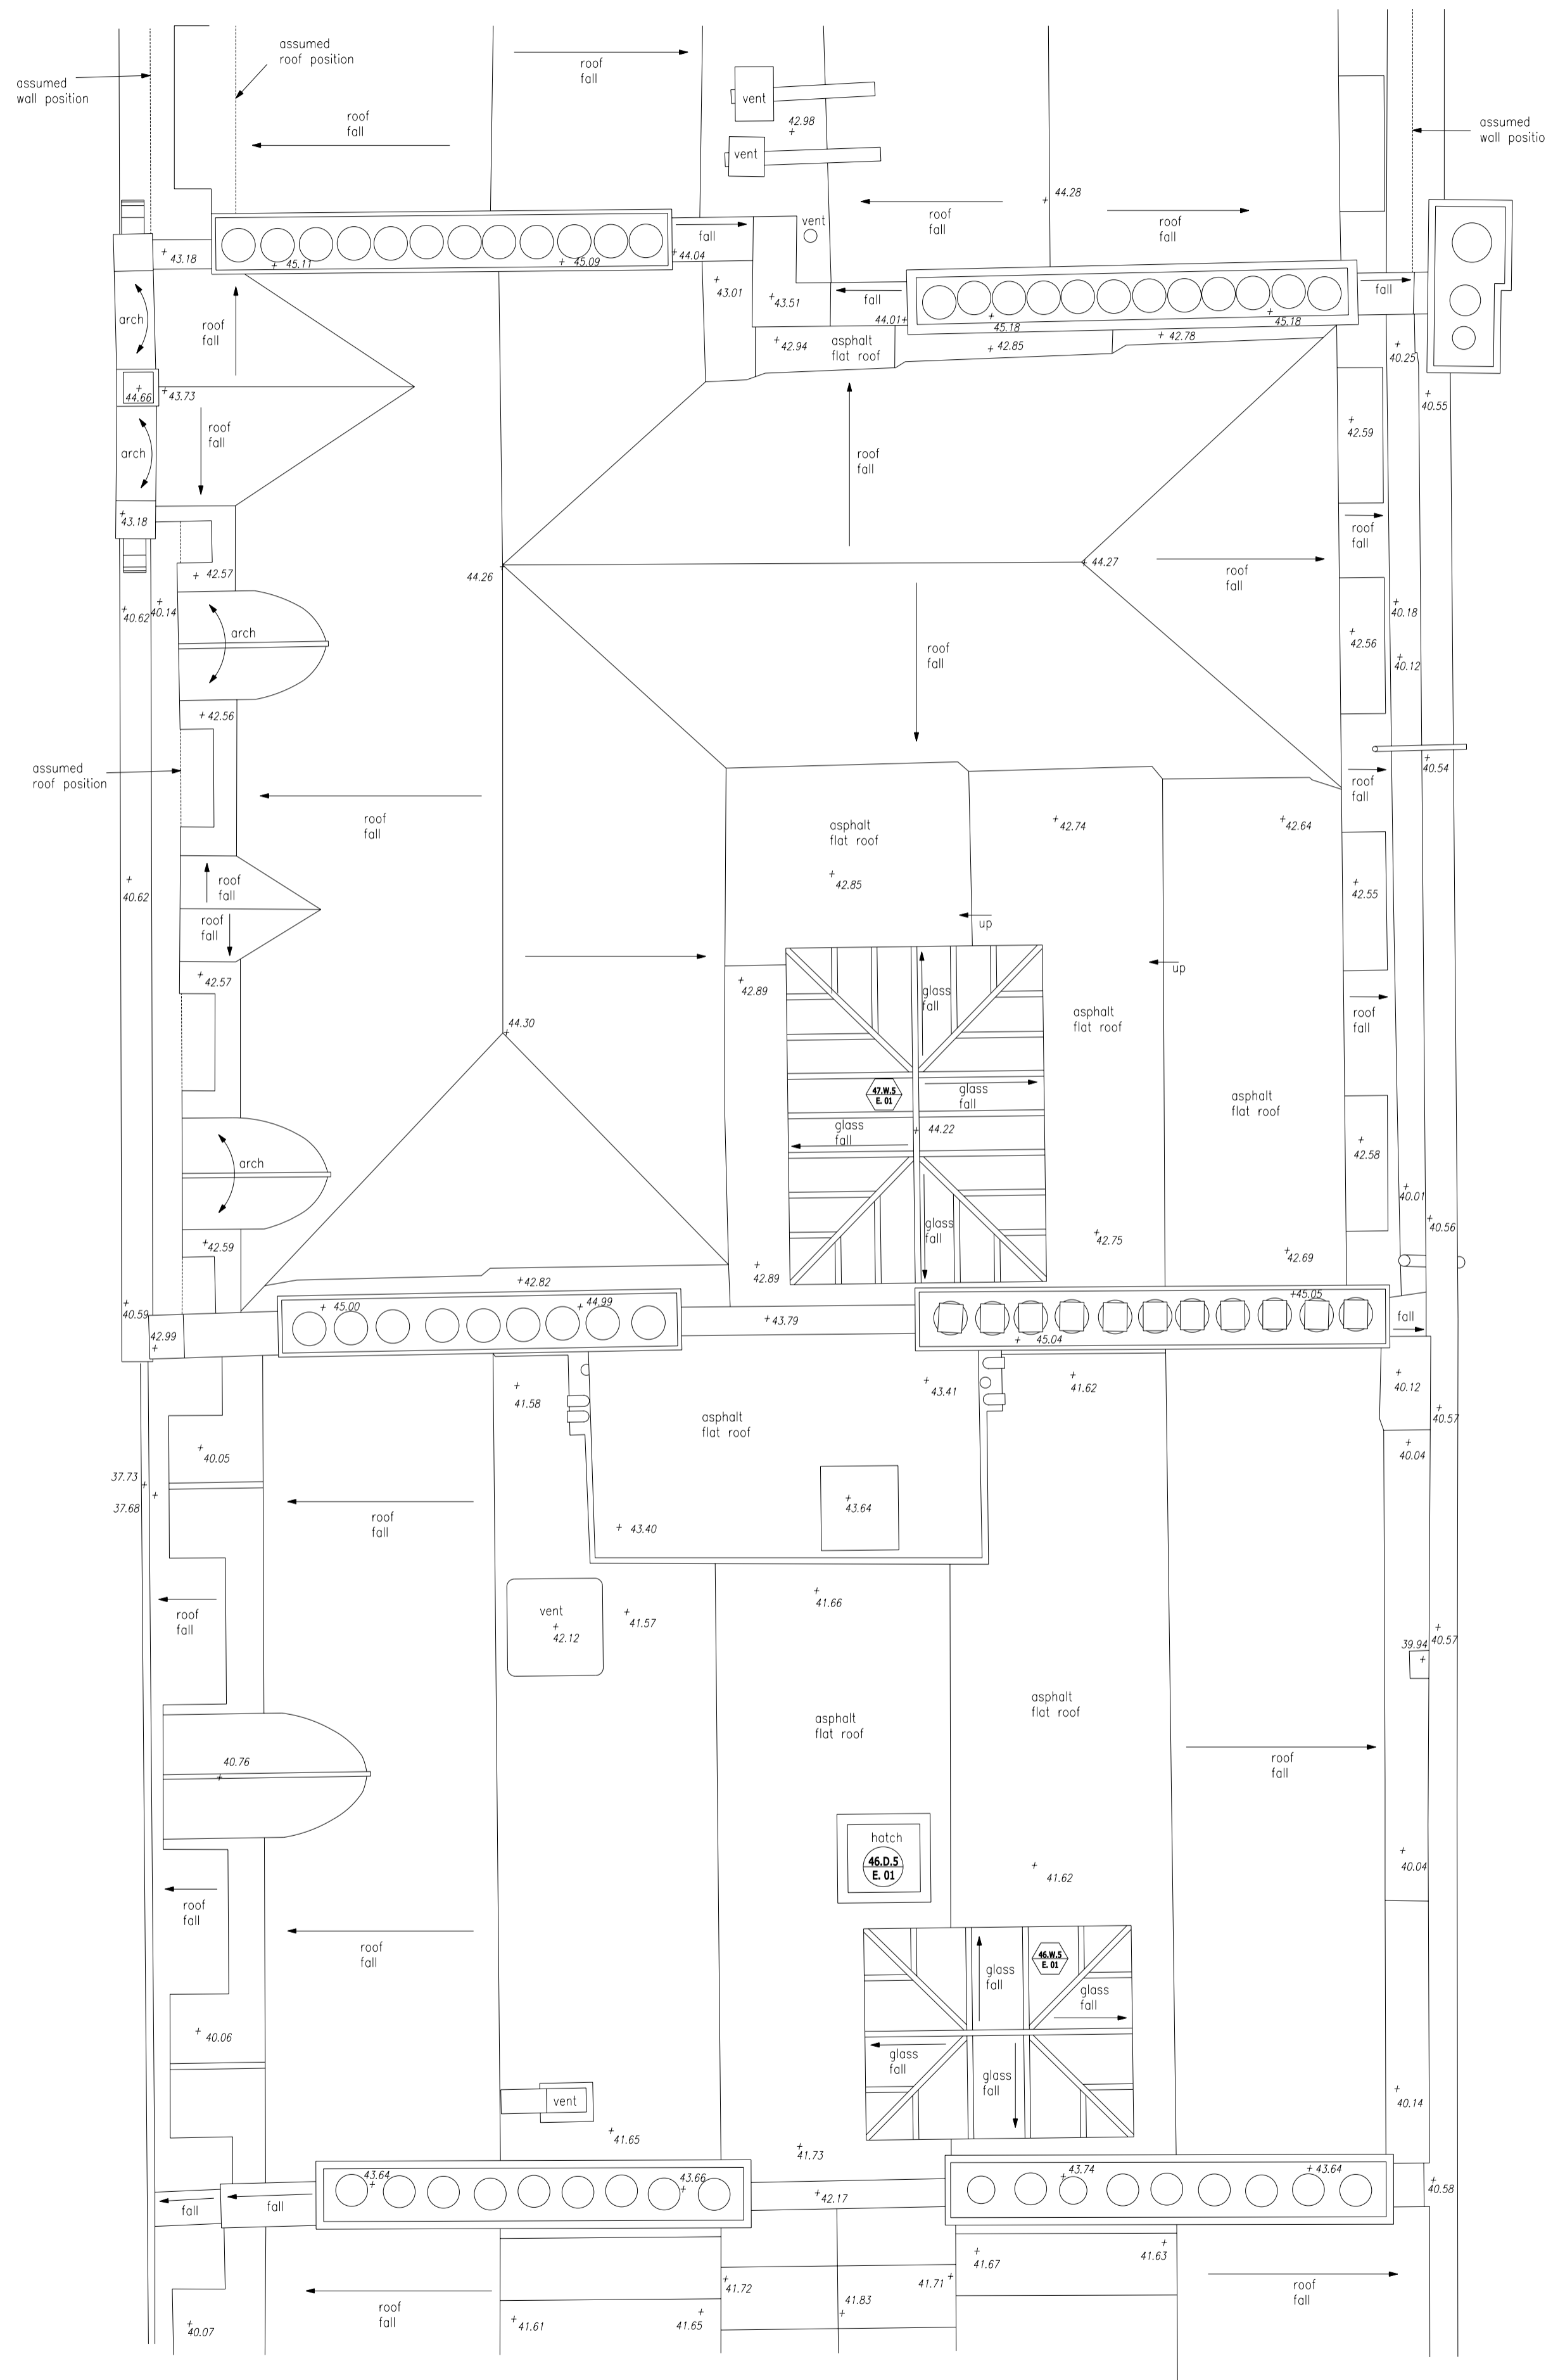

REV DESCRIPTION INITIALS/DATE

Job Name
46-47 Russell Square
London
WC1
The Bedford Estates

Drawing Title
Existing
Roof Plan
Heritage Assets

Status
Planning

Date 24/07/15 AH Sheet By 1:50 @A1 1:100 @A3 Scale @ Size

Job Number 4054 Code D Drawing Number 37 Rev 00

DLG Architects LLP
128 Southwark Street
London SE1 0SW

t +44(0)20 7620 1236
f +44(0)20 7928 4416
london@dlgarchitects.com
dlgarchitects.com



THIS DRAWING AND CAD DATA THEREIN IS PROTECTED BY COPYRIGHT AND MUST NOT BE COPIED OR REPRODUCED WITHOUT THE WRITTEN CONSENT OF DLG ARCHITECTS
 NO DIMENSIONS ARE TO BE SCALED FROM THIS DRAWING. USE FIGURED DIMENSIONS ONLY. ALL DIMENSIONS AND SIZES ARE TO BE CHECKED ON SITE AND ANY DISCREPANCIES REPORTED TO THE ARCHITECT PRIOR TO INITIATION OF ANY WORKS.



LEGEND

- Door Nos. are circular
- Window Nos. are hexagonal
- Room Nos. are rectangular
- Fireplace Nos. are triangular

The room, door and window numbering system is as follows:

Blgd.	Type	Floor	Existing	Item No.
Doors	D	S	E	01
Windows	W	G	E	02
Rooms	R	I	E	03
Fireplaces	F			01

Floor Codes

- B - Basement
- G - Ground
- 1 - First
- 2 - Second
- 3 - Third
- 4 - Fourth
- 5 - Roof

Existing Sanitary



square-headed terracotta surrounds

Central windows 3-light canted bays

Round-arched doorways with pilaster-jamb, cornice-heads, fanlights, sidelights and double panelled doors

Nos. 44-49 is a terrace of 6 houses, formerly a symmetrical terrace similar to Nos 52-60 (qv); with one surviving, projecting end bay (No.44) and central bays (Nos 47-49). c1800-03. By James Burton, altered c1898 by PE Pilditch. Multi-coloured stock brick with rusticated stucco ground floors and slated mansard roofs with dormers. Later terracotta dressings.

Recessed, architraved casement and sash windows

SUBSIDIARY FEATURES: attached mid C19 cast-iron railings to areas

Datum 20.00m

Datum 20.00m



1st floor with cornices and central windows with pediments. Continuous cast-iron balconies to 1st floor windows.

Russell Sq. 47

Russell Sq. 46

REV. DISCREPTION INITIALS/ DATE

Job Name: 46-47 Russell Square
 London
 WC1
 The Bedford Estates

Drawing Title: Existing
 Front Elevation 1
 Heritage Assets

Status: Planning

Date: 28/07/15 MW
 Sheet By: MW
 Scale @ Size: 1:50 @A1
 1:100 @A3

Job Number: 4054
 Code: D
 Drawing Number: 38
 Rev: 00

DLG Architects LLP
 128 Southwark Street
 London SE1 0SW
 t +44(0)20 7520 1236
 f +44(0)20 7928 4416
 london@dlgarchitects.com
 dlgarchitects.com



THIS DRAWING AND CAD DATA THEREIN IS PROTECTED BY COPYRIGHT AND MUST NOT BE COPIED OR REPRODUCED WITHOUT THE WRITTEN CONSENT OF DLG ARCHITECTS

NO DIMENSIONS ARE TO BE SCALED FROM THIS DRAWING. USE FIGURED DIMENSIONS ONLY. ALL DIMENSIONS AND SIZES ARE TO BE CHECKED ON SITE AND ANY DISCREPANCIES REPORTED TO THE ARCHITECT PRIOR TO INITIATION OF ANY WORKS.

0 1 2 3m

LEGEND

- Door Nos. are circular
- Window Nos. are hexagonal
- Room Nos. are rectangular
- Fireplace Nos. are triangular

The room, door and window numbering system is as follows:

Blg.	Type	Floor	Existing	Item No.
46	W	G	E	02
46	R	1	E	03
46	F			01

Floor Codes

- B - Basement
- G - Ground
- 1 - First
- 2 - Second
- 3 - Third
- 4 - Fourth
- 5 - Roof

Existing Sanitary



REV DESCRIPTION INITIALS/ DATE

46-47 Russell Square
London
WC1
The Bedford Estates

Drawing Title
Existing
Rear Elevation 2
Heritage Assets

Status
Planning

Date 28/07/15 MW Sheet By Scale @ Size
 1:50 @A1
 1:100 @A3

Job Number 4054 Code D Drawing Number 39 Rev 00

DLG Architects LLP
 128 Southwark Street
 London SE1 0SW
 t +44(0)20 7620 1236
 f +44(0)20 7928 4416
 london@dlgarchitects.com
 dlgarchitects.com

