



- Key
- 1 dashed line indicates former front wall outline
  - 2 treated oak frame gate, oak clad
  - 3 100mm masonry block bin storage with sedum roof in granite planter
  - 4 stone cladding
  - 5 45mm treated oak frame door, oak clad
  - 6 flamed light grey granite paving to pathways
  - 7 flamed dark grey granite setts to driveway
  - 8 water feature

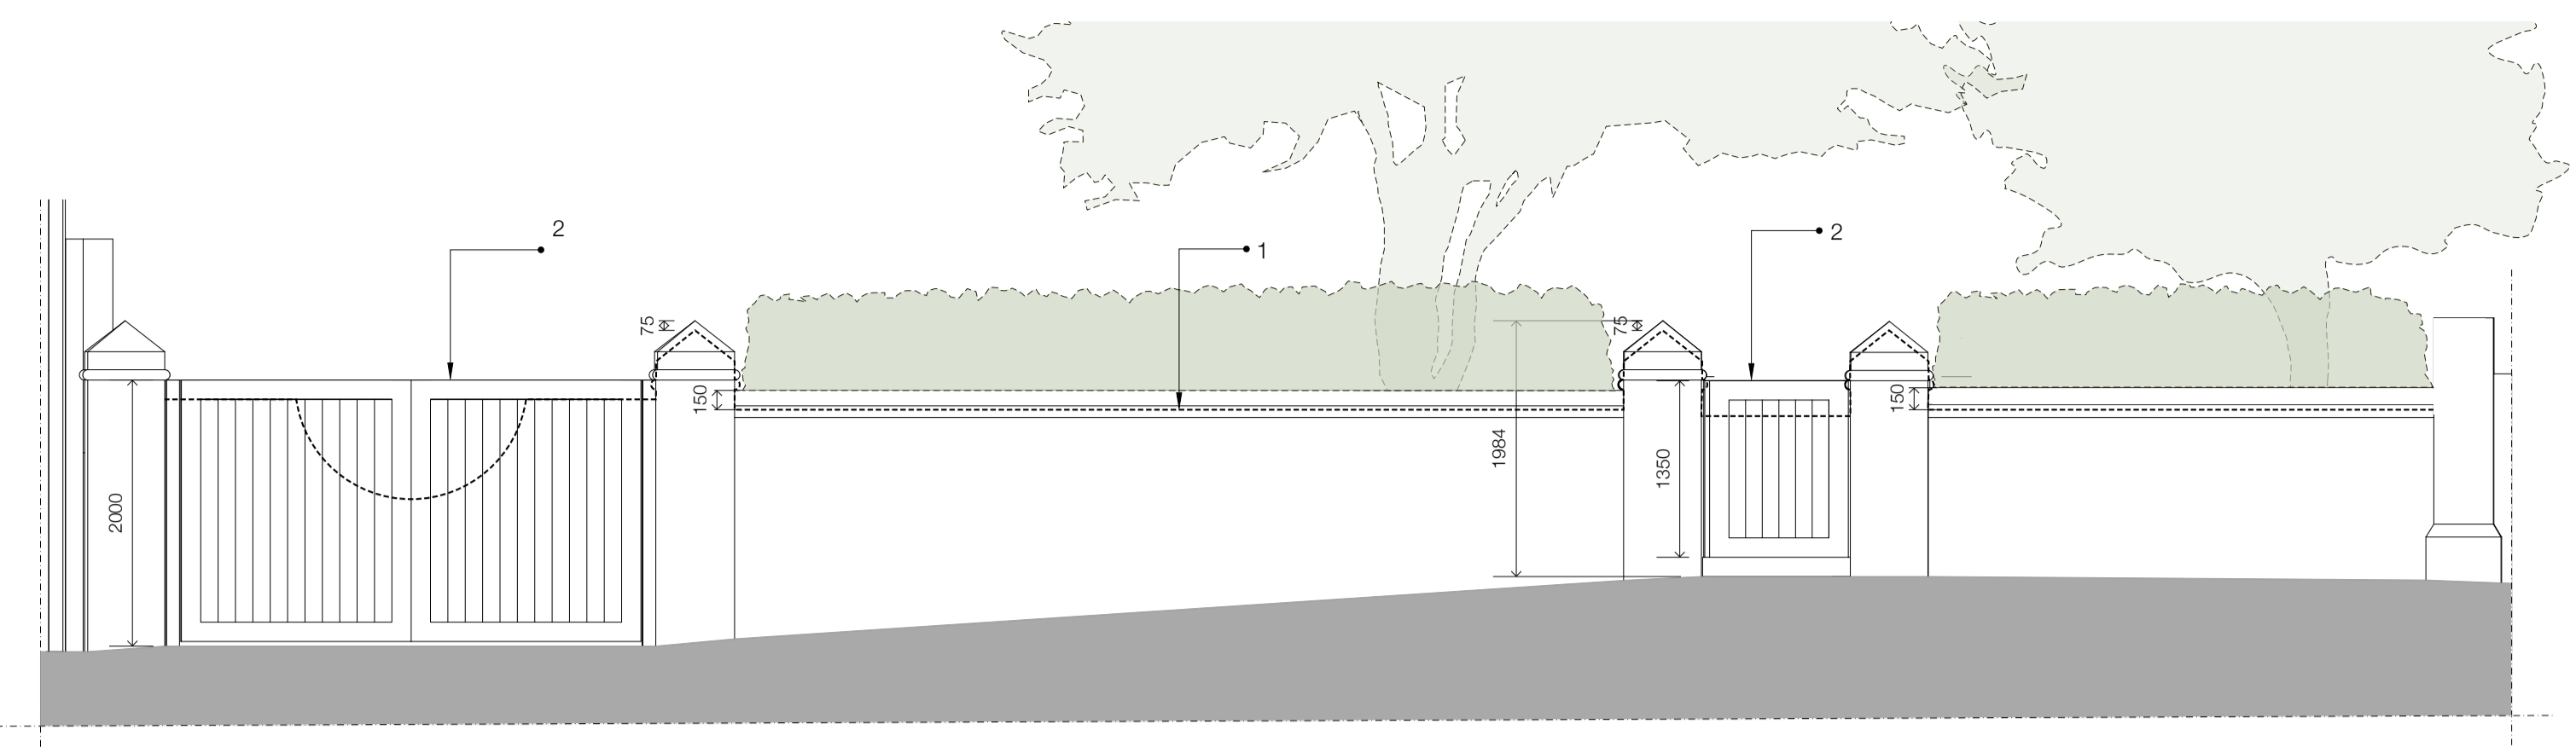

Front elevation



Plan

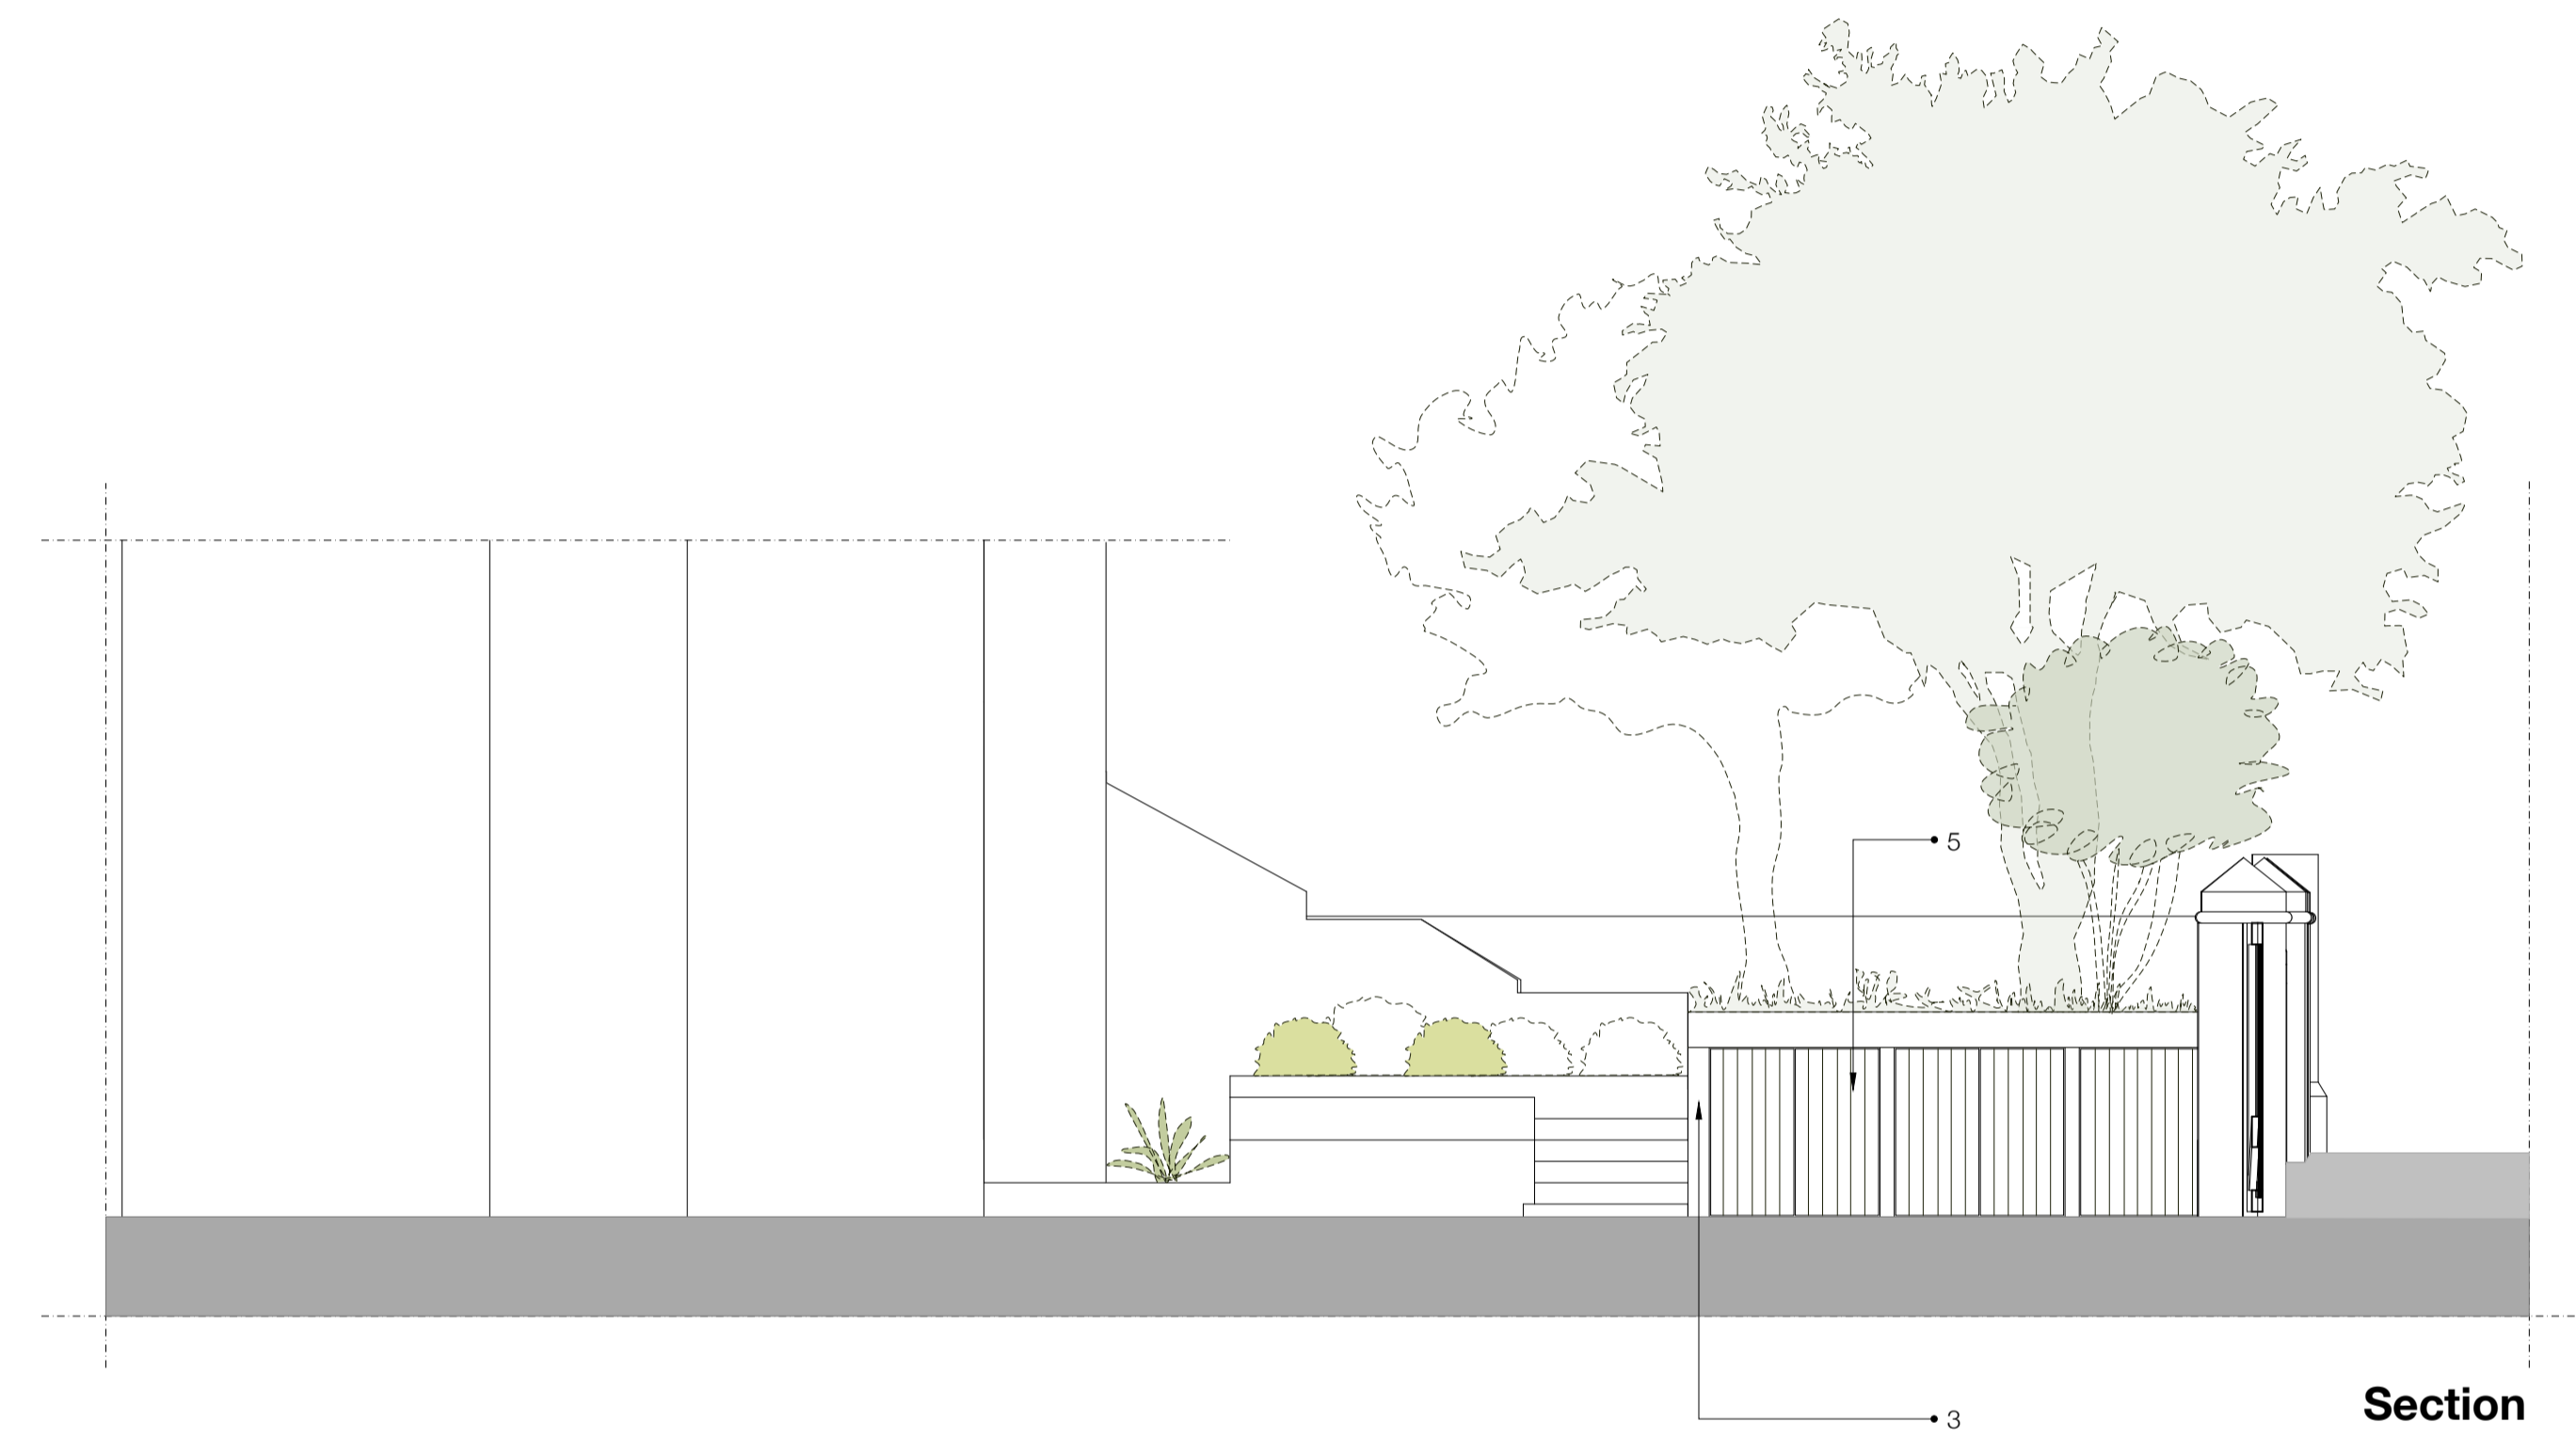

Section

B revision	Issued for Planning Conditions description	18/01/2016 date

Studio Ltd  
 63 Loudoun Rd, London NW8 0DQ, UK  
 +44 20 73 72 24 24  
 barnabygunning.com



Barnaby Gunning  
 drawing: 266\_G\_124 revision: B  
 date: 2 September 2015  
 address: 22 Thurlow Road, London, NW3 5PP  
 title: Front Garden Plan and Elevations  
 scale: 1:50@A1  
 work stage: CONSTRUCTION