

- Internal
- Ground to First Mezzanine:
- F1 obscured ceiling panel
 - F2 coats/tools storage
 - F3 washing machine
 - F4 drier
 - F5 shower
- First to Second mezzanine:
- S1 obscured glass floor panel
 - S2 airing cupboard
 - S3 rooflight over

job
Upper Maisonette
191 Brecknock Road N19 5AB

for
Sarah and Peter Beecham

- notes
- External Materials
- E1 felt roof
 - E2 lead fascia
 - E3 matching brick
 - E4 flat rooflight
 - E5 white painted timber window
 - ex existing rooflight

Goldsmith
chartered architects


77 Bartholomew Rd
London NW5 2AH
tel 020 7209 0573
fax 020 7916 8065

B 14.01.16. general. RG
planning application


revisions

drawing name First and Second Floor Plans - Proposed		revision 'north'	
drawing ref. 268 P01	revision B		
status For Approval			
scale 1:50	paper size A3	date Oct '15	dwn by RG

©Goldsmith Architects Ltd

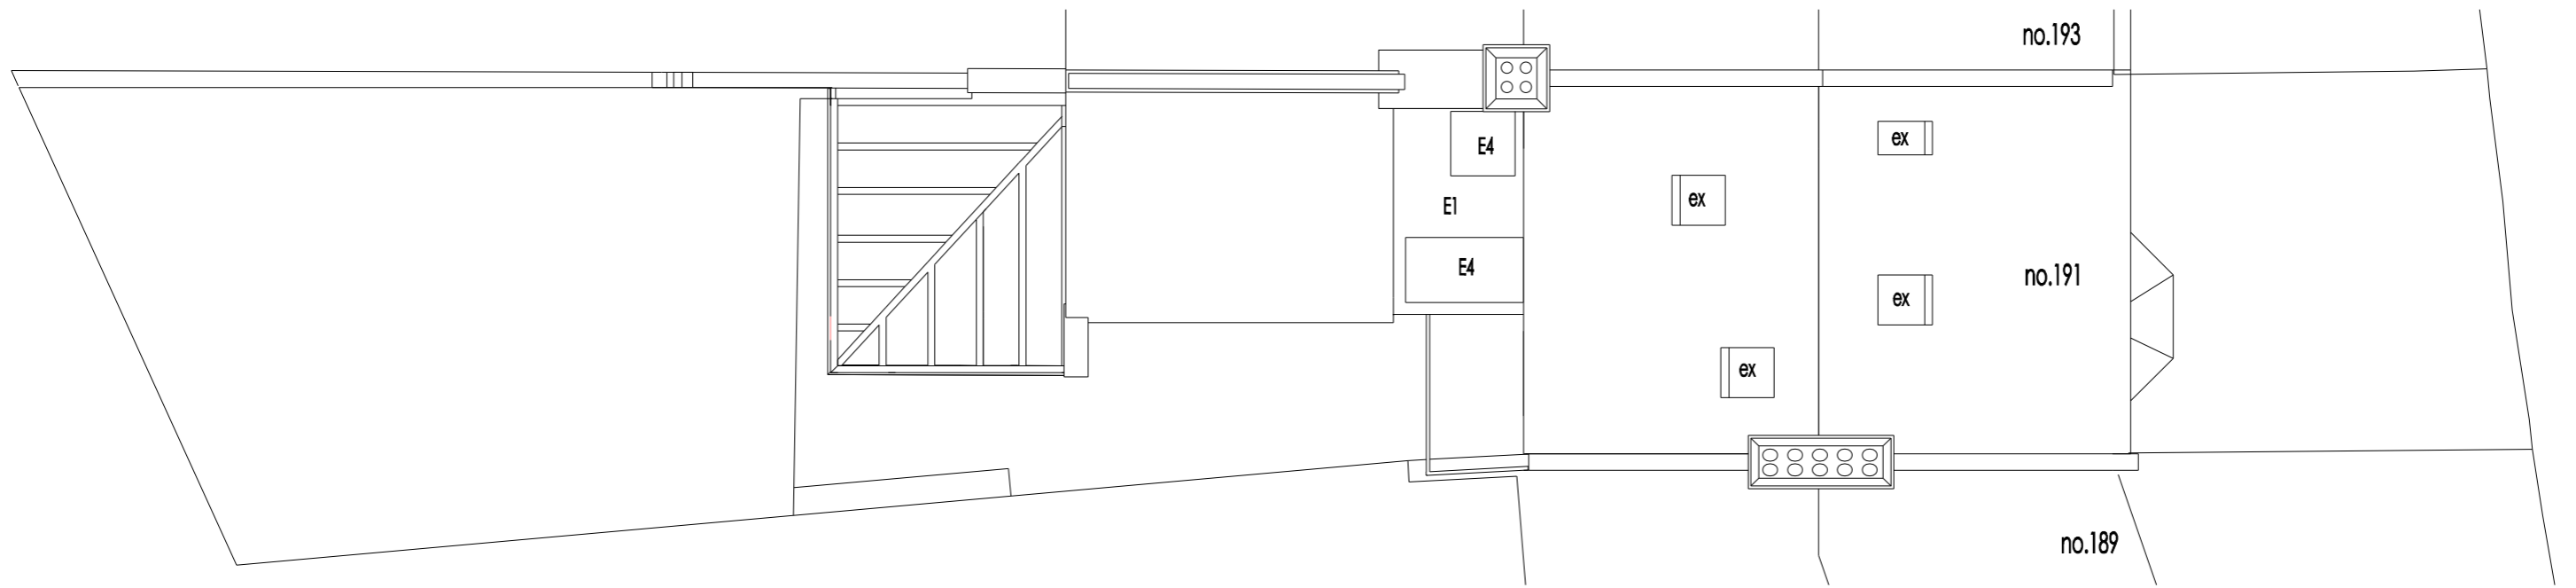

Roof Plan - Proposed

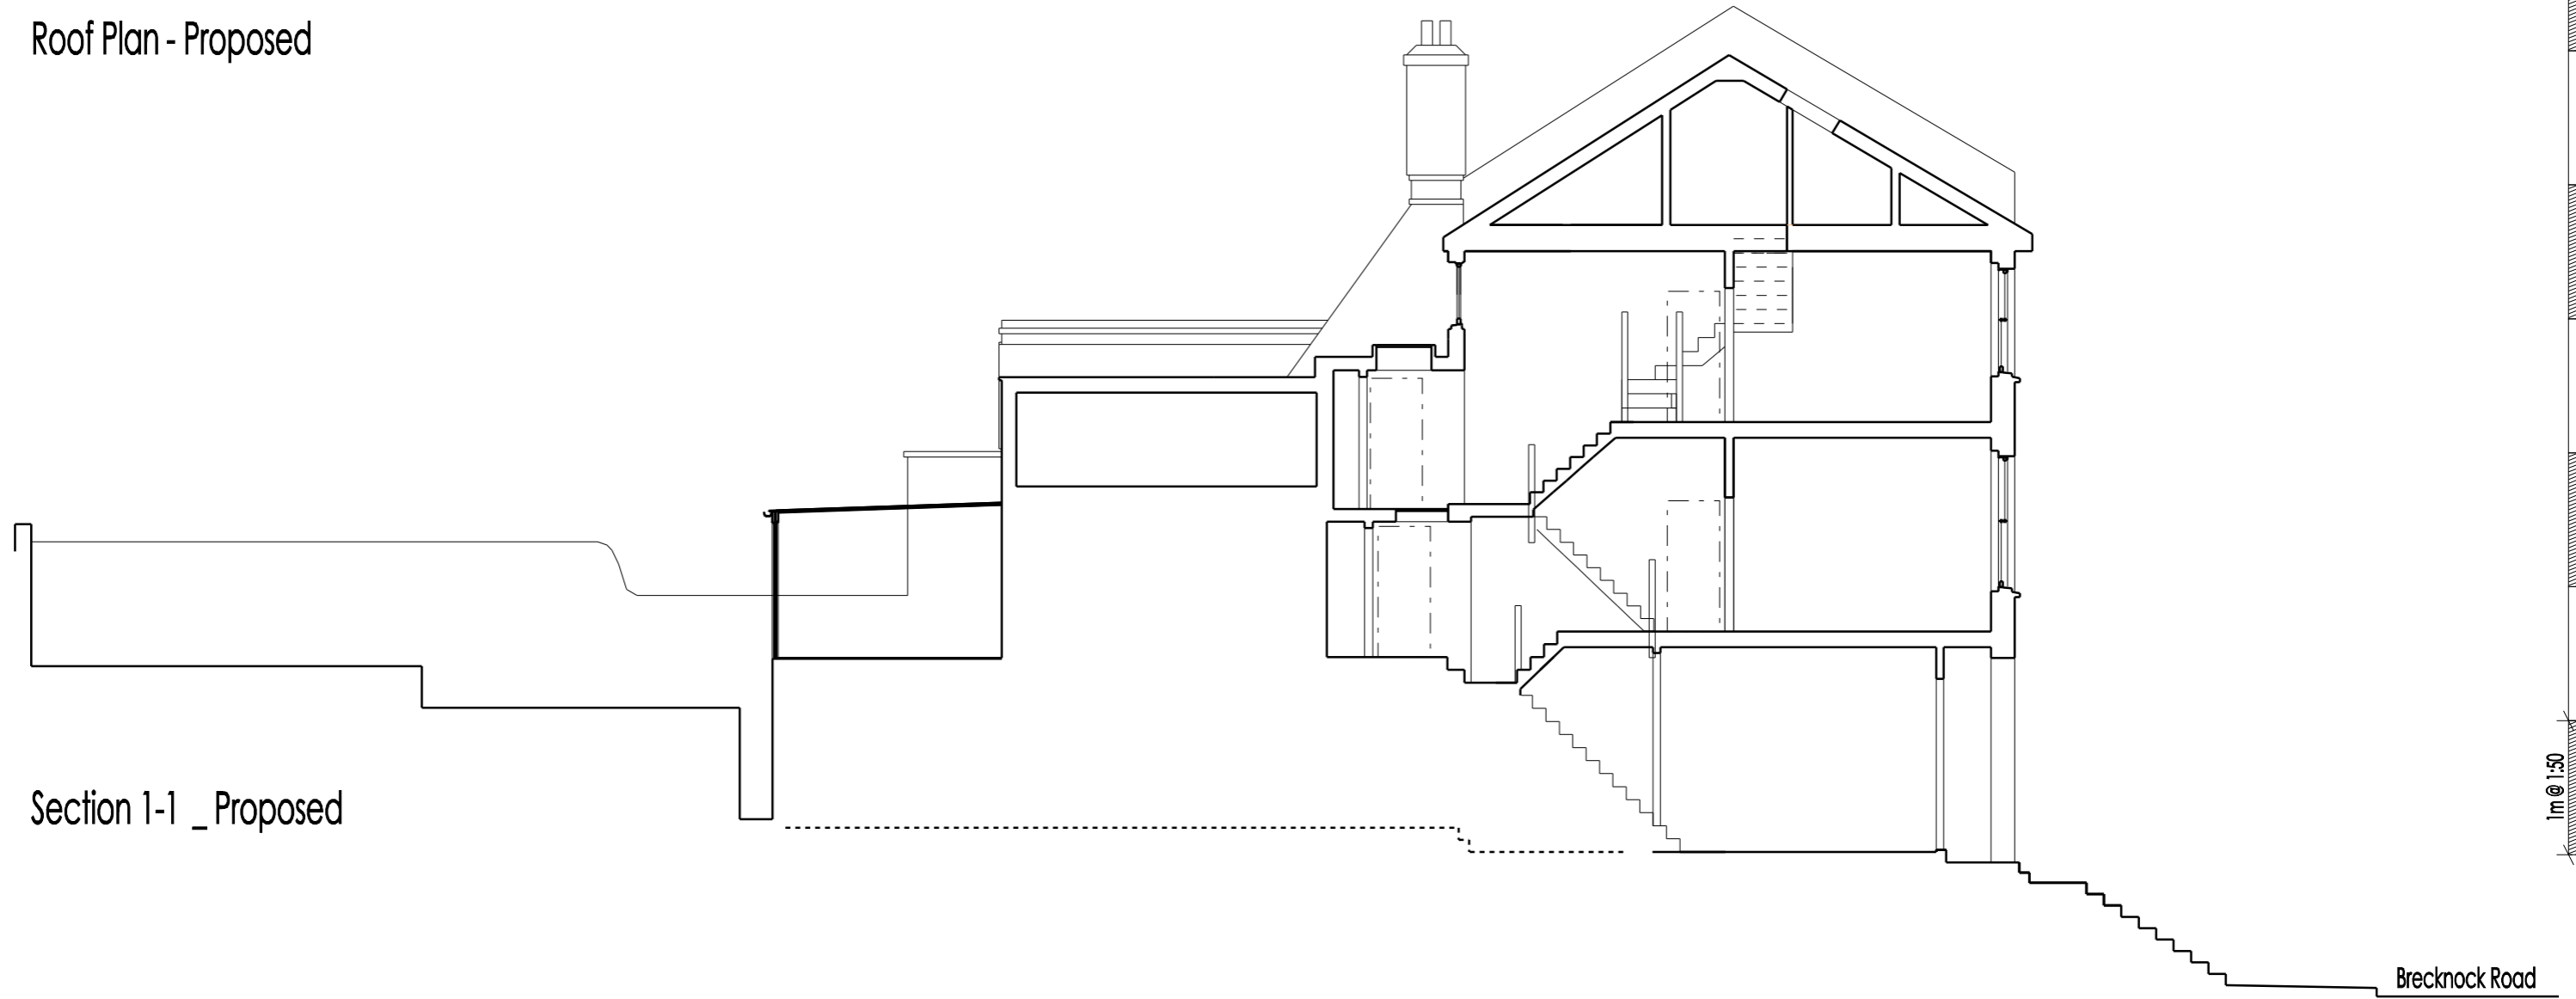

Section 1-1 _ Proposed

job
Upper Maisonette
191 Brecknock Road N19 5AB

for
Sarah and Peter Beecham

notes
External Materials
E1 felt roof
E2 lead fascia
E3 matching brick
E4 flat rooflight
E5 white painted timber window
ex existing rooflight


B 14.01.16. general. RG
A 29.10.15. dormer. RG
revisions

Goldsmith
chartered architects

77 Bartholomew Rd
London NW5 2AH
tel 020 7209 0573
fax 020 7916 8065

©Goldsmith Architects Ltd


drawing name Section 1-1 and Roof Plan - Proposed		revision 'north'
drawing ref. 268 P03	B	
status For Approval		
scale 1:50	paper size A3	date Sep '15
		dwn by RG

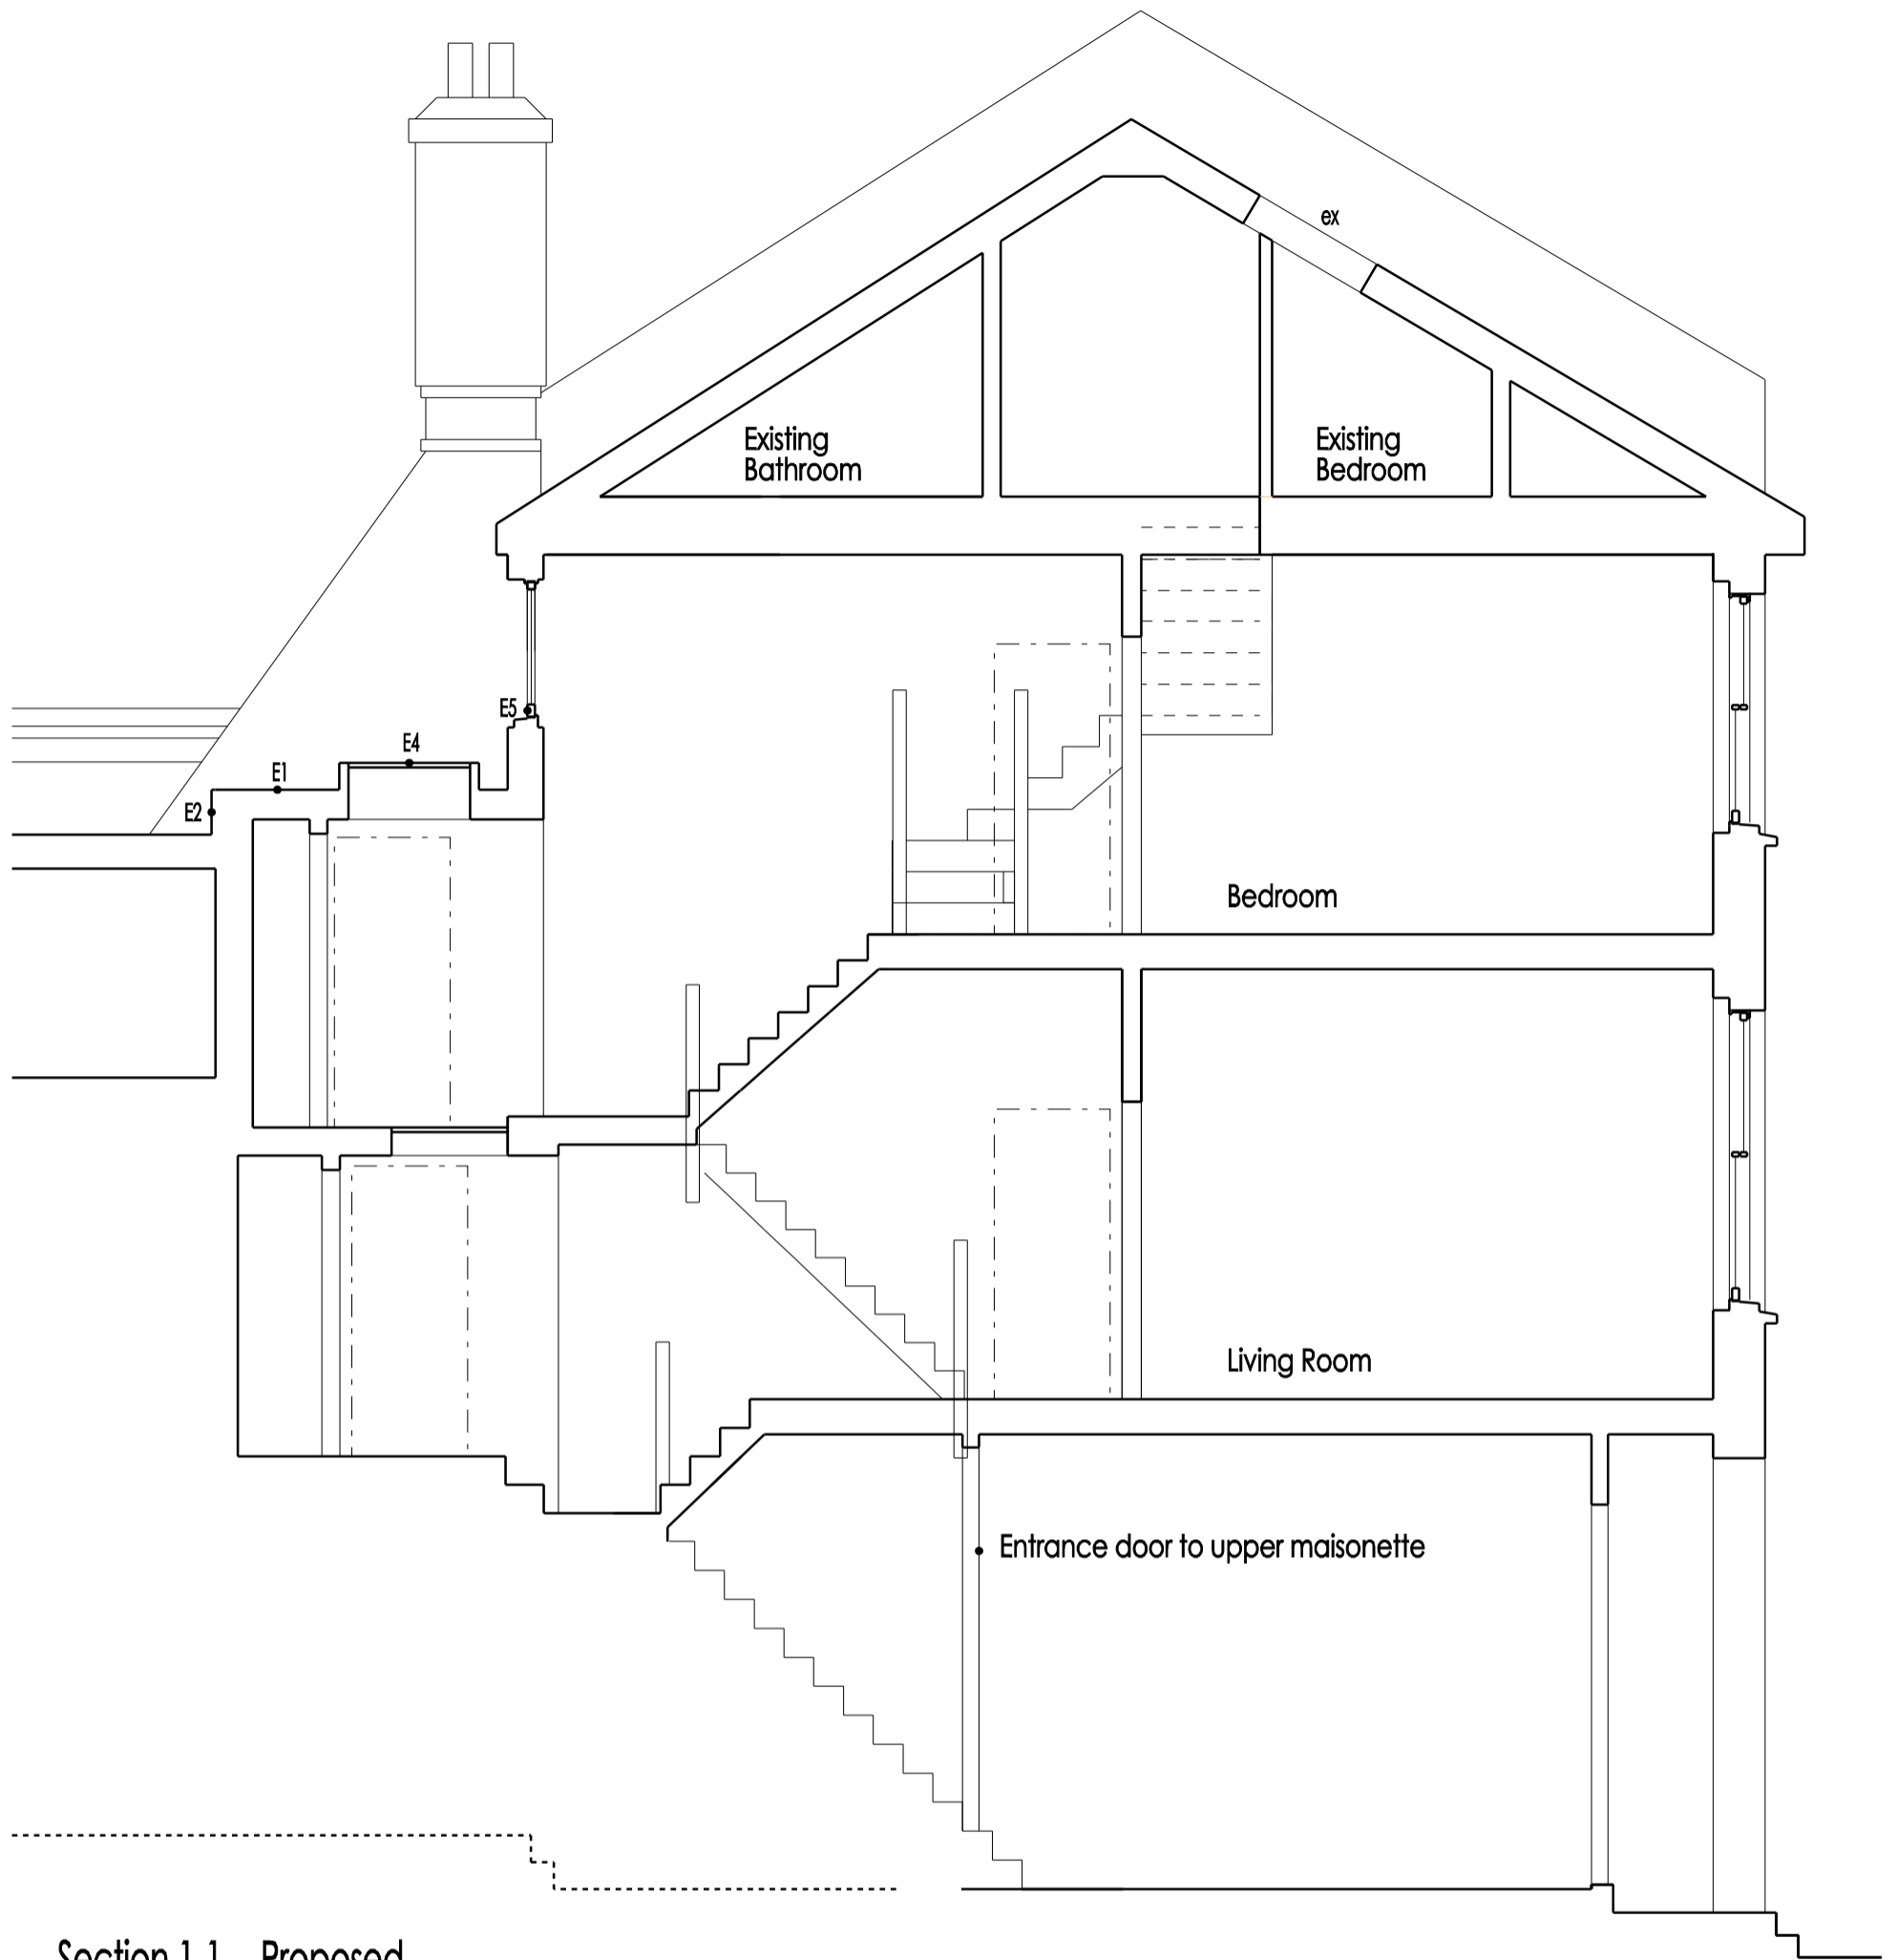

Section 1-1 _Proposed

1m @ 1:50

<p>job Upper Maisonette 191 Brecknock Road N19 5AB</p>	<p>notes External Materials E1 felt roof E2 lead fascia E3 matching brick E4 flat rooflight E5 white painted timber window ex existing rooflight</p>	<p>revisions A 29.10.15. dormer. RG B 14.01.16. general. RG</p>	<p>Goldsmith chartered architects 77 Bartholomew Rd London NW5 2AH tel 020 7209 0573 fax 020 7916 8985</p> <p>drawing name Section 1-1 - Proposed</p> <p>drawing no. 268 P04 revision B</p> <p>status For Information</p> <p>scale 1:50 paper size A3 date Sep '15 dwn by RG 'north'</p>
<p>for Sarah and Peter Beecham</p>	<p>© Goldsmith Architects Ltd</p>		

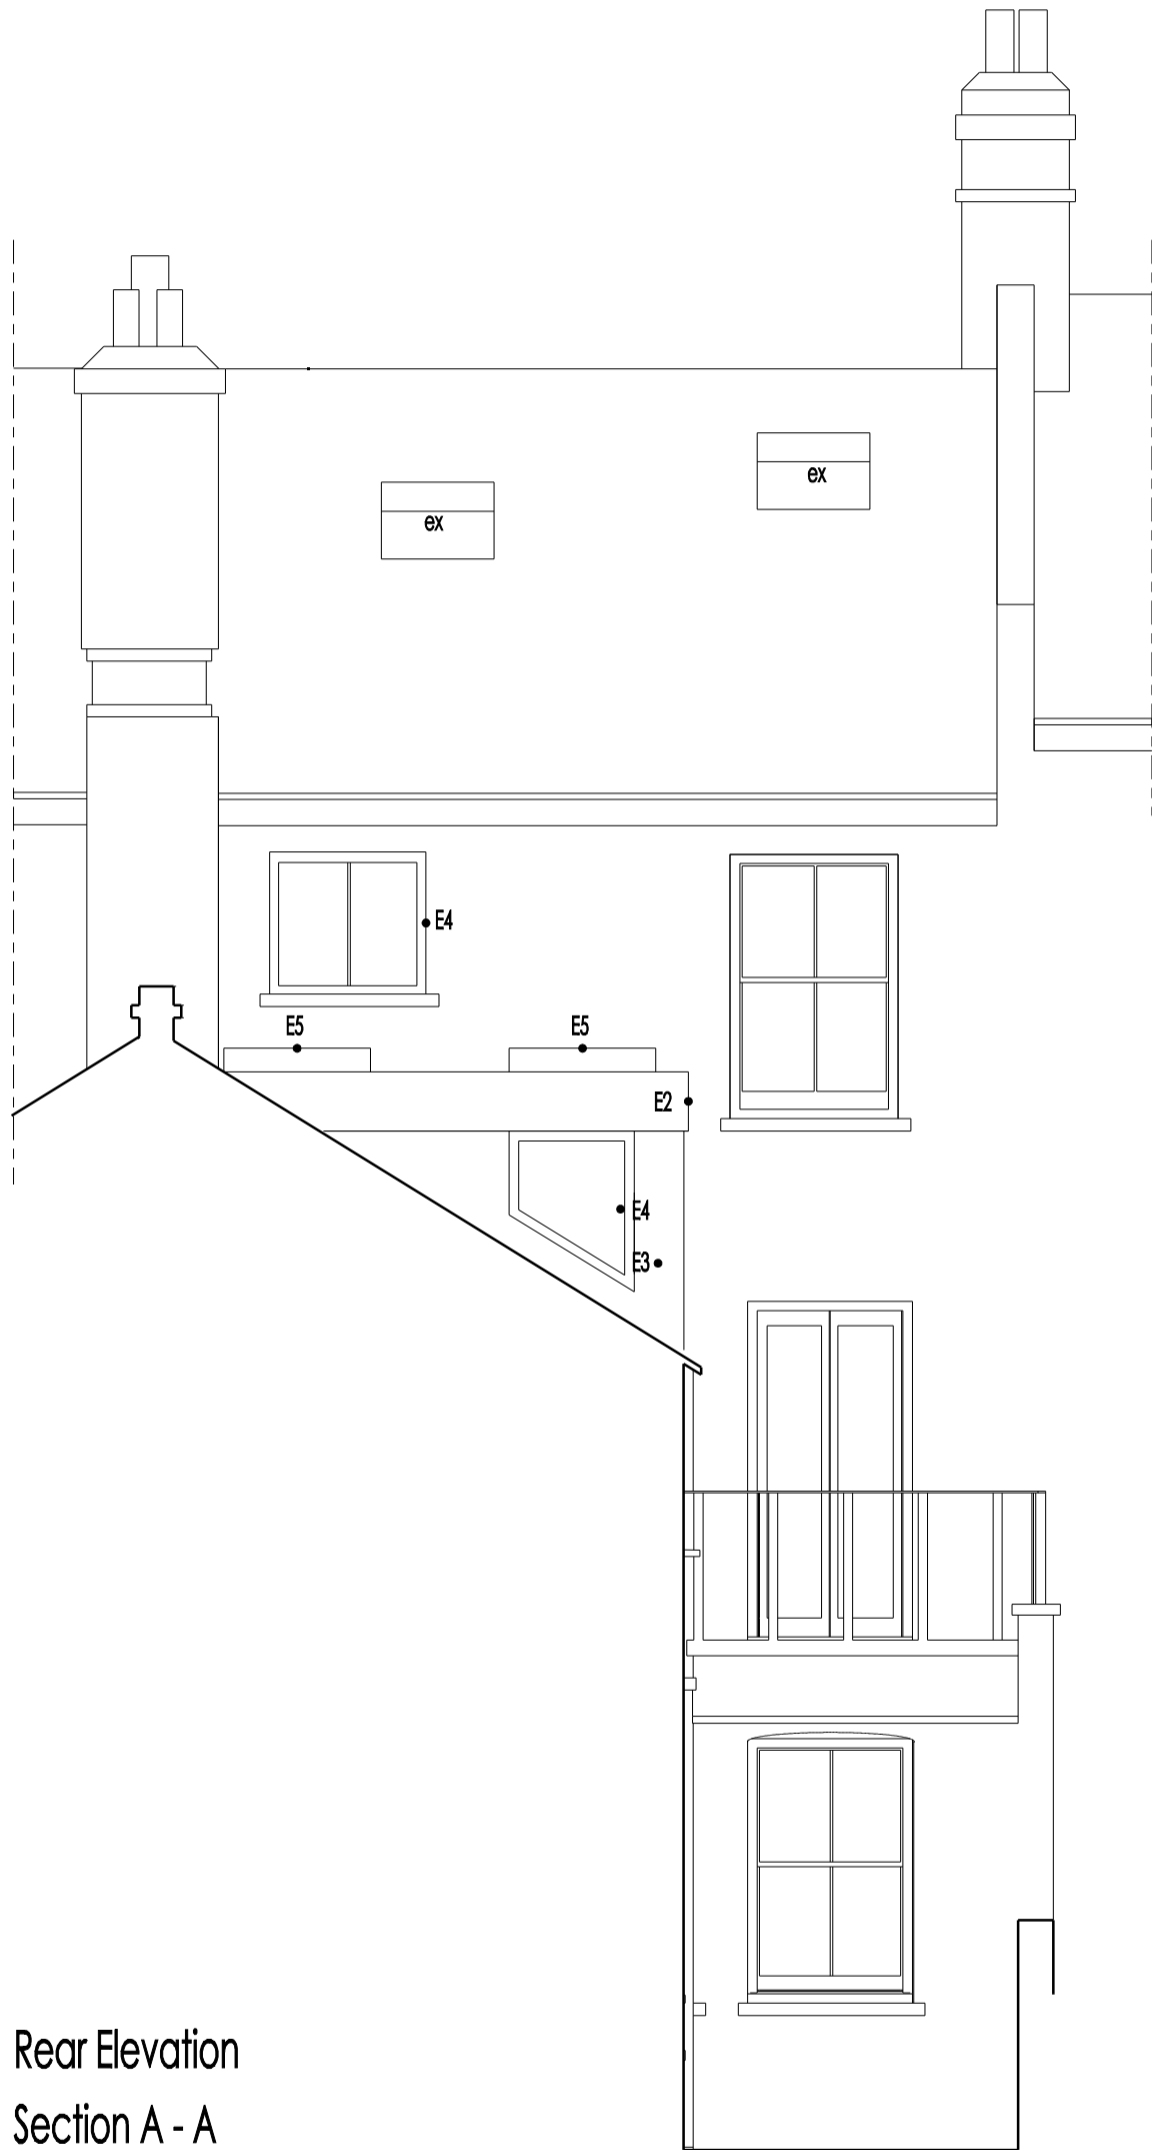

Rear Elevation
Section A - A

1m @ 1:50

job
Upper Maisonette
191 Brecknock Road N19 5AB

for
Sarah and Peter Beecham

notes
External Materials
E1 felt roof
E2 lead fascia
E3 matching brick
E4 flat rooflight
E5 white painted timber window
ex existing rooflight

revisions
A 29.10.15. dormer. RG
B 12.01.16. general. RG
C 14.01.16. rooflight. RG

Goldsmith
chartered architects


77 Bartholomew Rd
London NW5 2AH
tel 020 7209 0573
fax 020 7916 8985

©Goldsmith Architects Ltd

drawing name
Rear Elevation / Section A - A

drawing no. 268 P05
status For Approval

scale 1:50
paper size A3
date Oct '15
dwn by RG
revision C
'north'

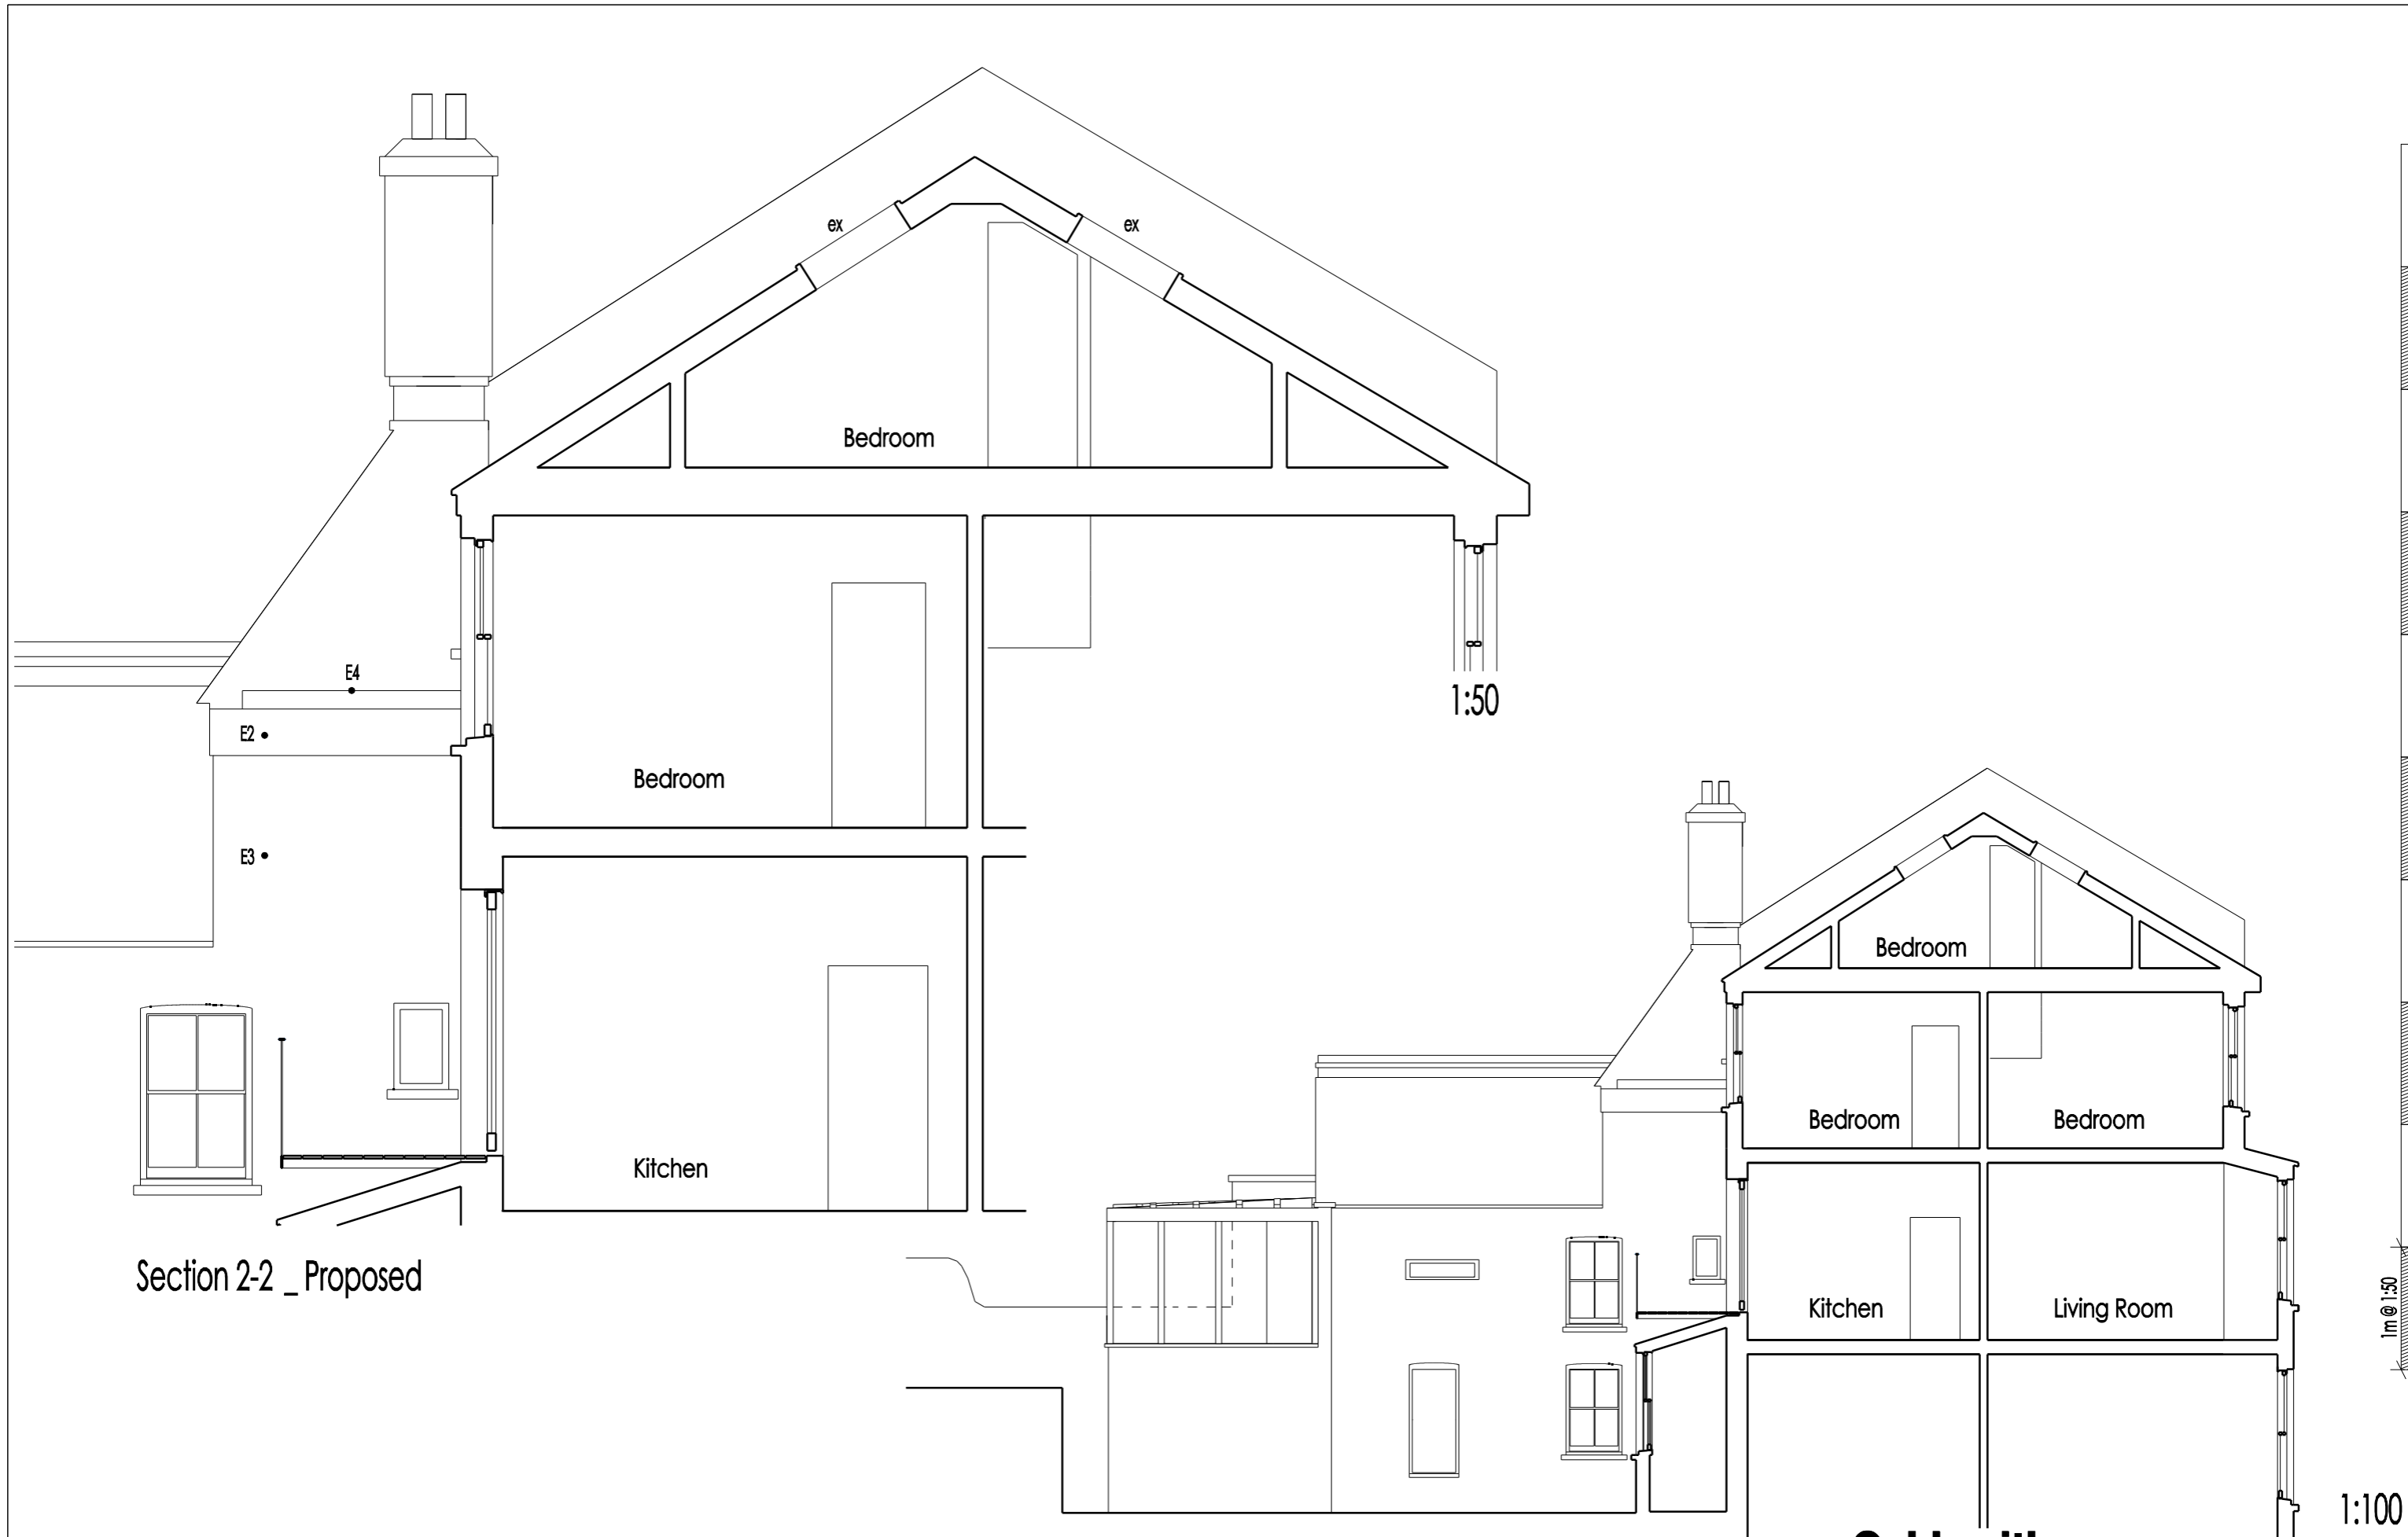

Section 2-2 _ Proposed

job
Upper Maisonette
191 Brecknock Road N19 5AB

for
Sarah and Peter Beecham

- notes
- External Materials
 - E1 felt roof
 - E2 lead fascia
 - E3 matching brick
 - E4 flat rooflight
 - E5 white painted timber window
 - ex existing rooflight

B 14.01.16. general. RG
A 29.10.15. dormer. RG
revisions

Goldsmith
chartered architects


77 Bartholomew Rd
London NW5 2AH
tel 020 7209 0573
fax 020 7916 8065

©Goldsmith Architects Ltd

drawing name Section 2-2 - Proposed		revision 'north'
drawing ref. 268 P06	revision B	
status For Approval		
scale 1:50	paper size A3	date Oct '15
		dwn by RG

1m @ 1:50

1:100

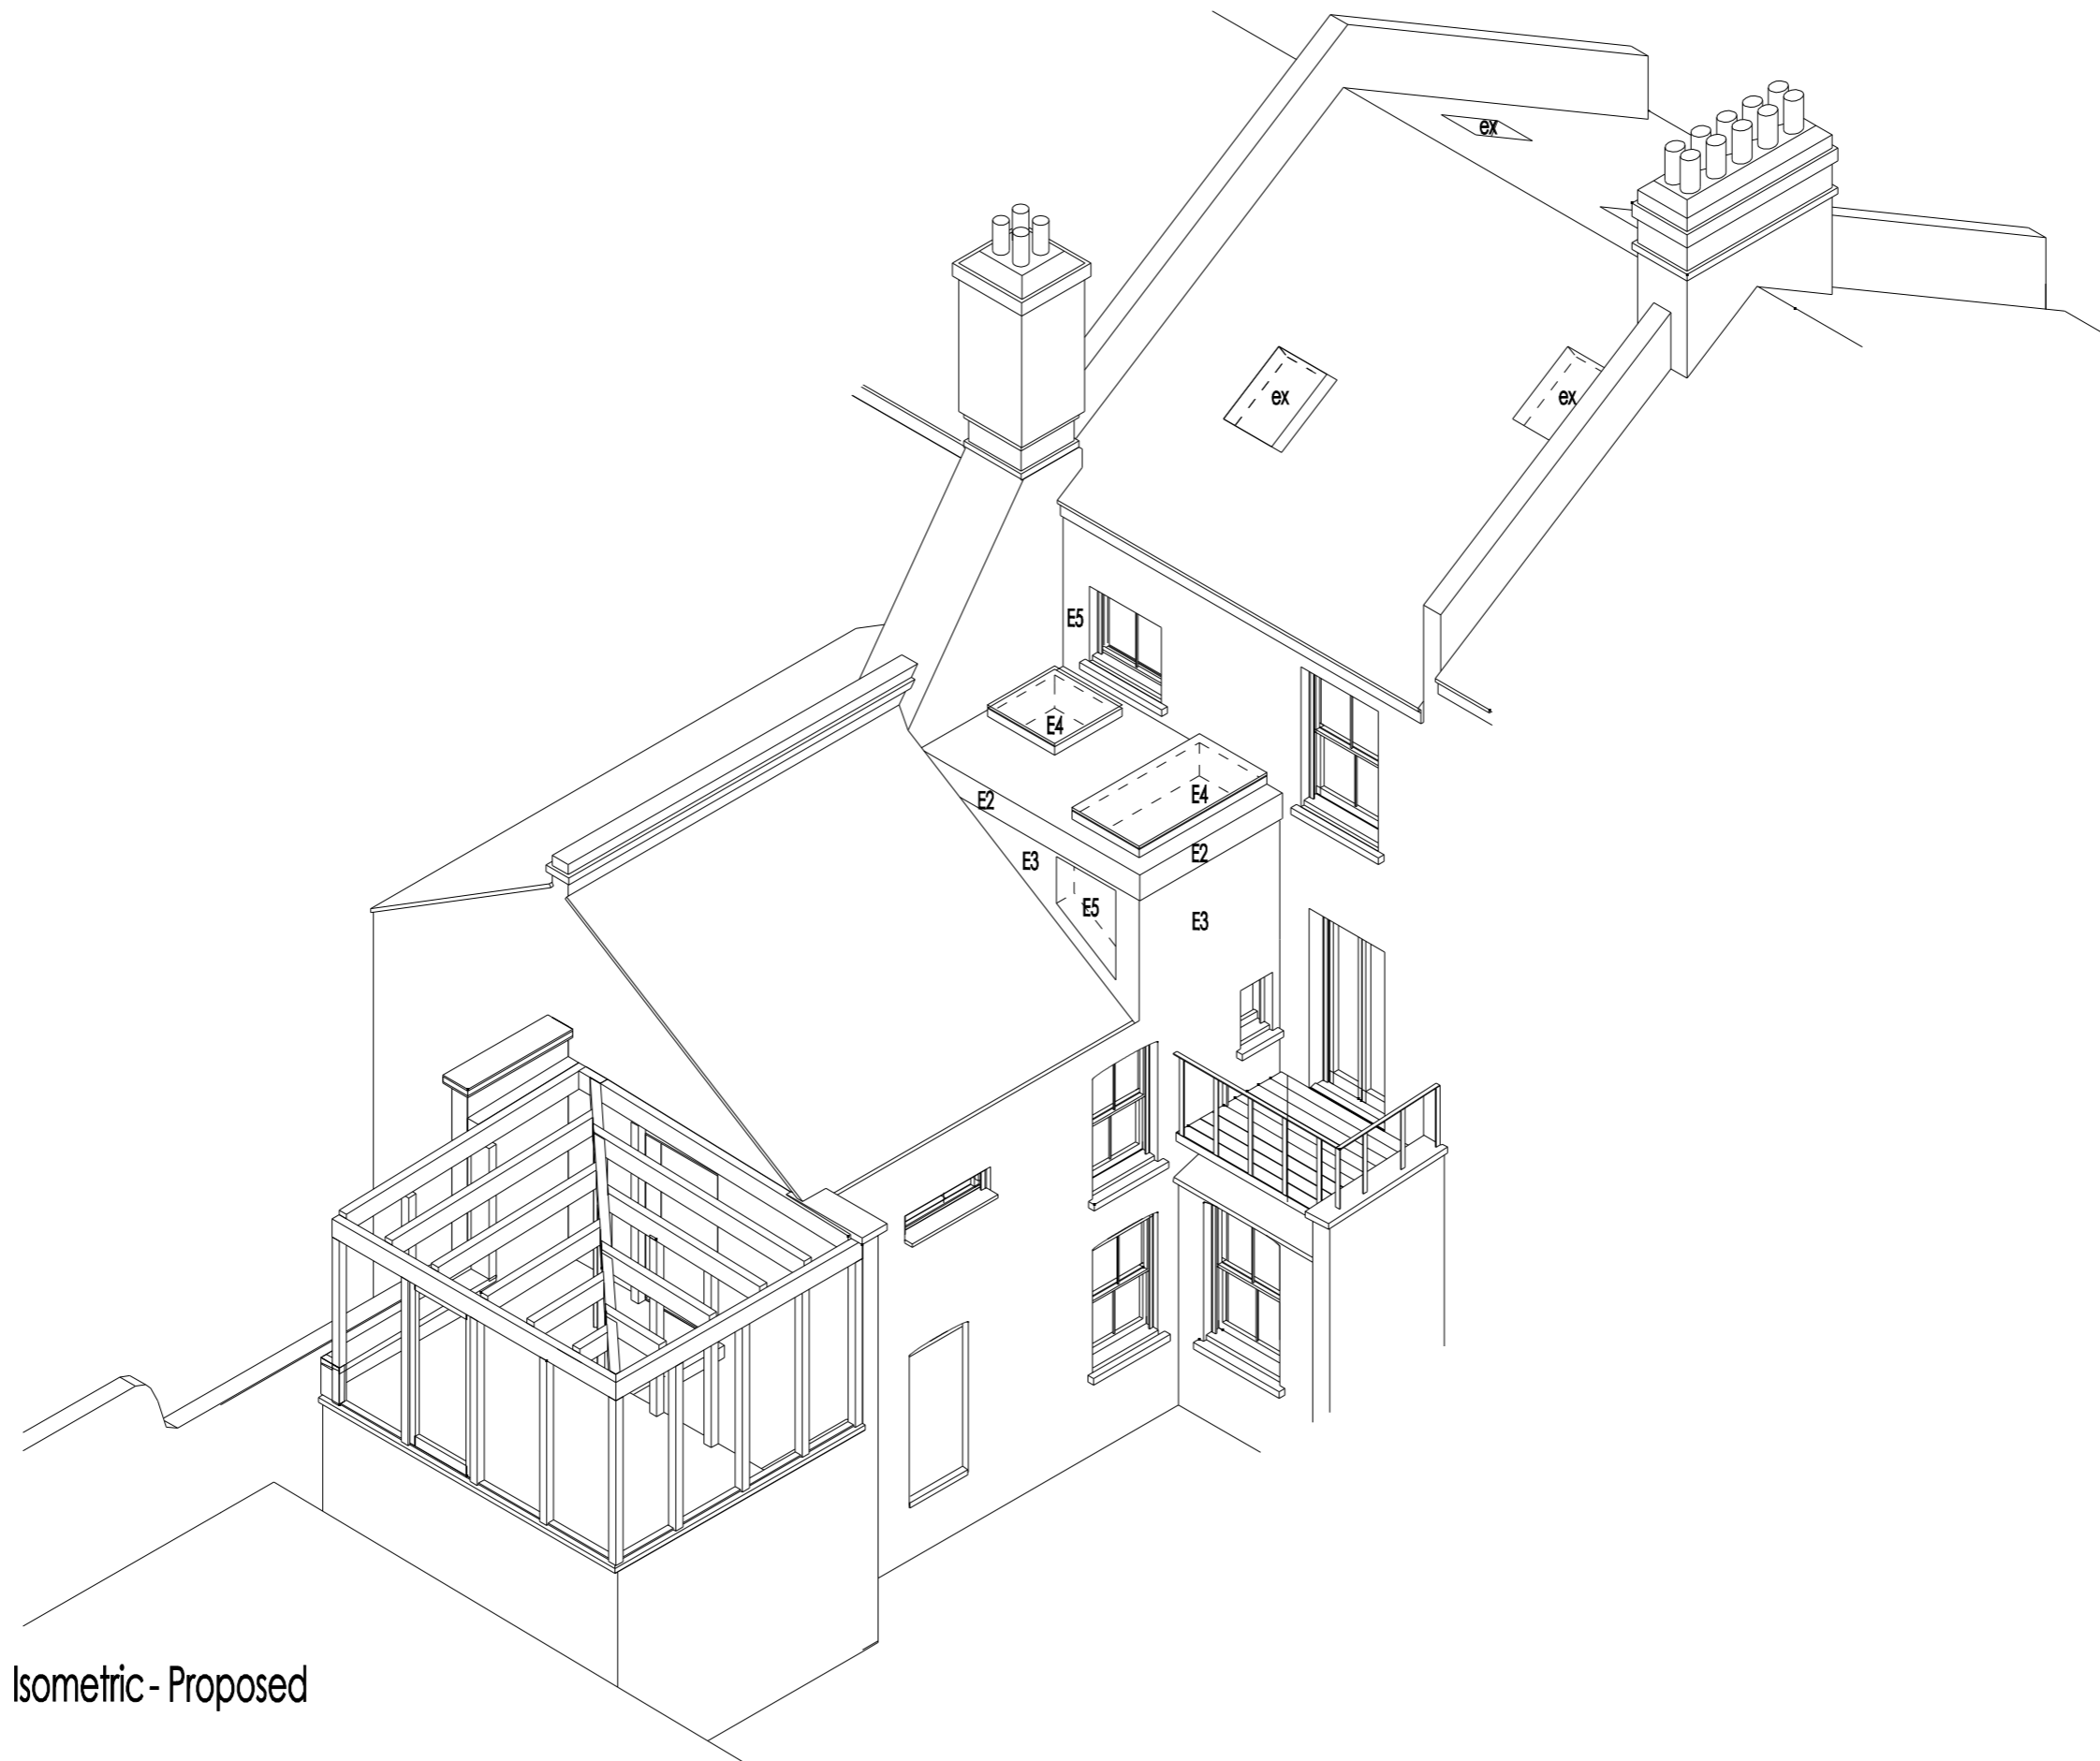

Isometric - Proposed

job
Upper Maisonette
191 Brecknock Road N19 5AB
for
Sarah and Peter Beecham

notes
External Materials
E1 felt roof
E2 lead fascia
E3 matching brick
E4 flat rooflight
E5 white painted timber window
ex existing rooflight

C 14.01.16. materials. RG
B 11.01.16. general. RG
A 29.10.15. dormer. RG
revisions

Goldsmith
chartered architects

77 Bartholomew Rd
London NW5 2AH
tel 020 7209 0573
fax 020 7916 8965

©Goldsmith Architects Ltd

drawing name
Isometric - Proposed
drawing ref. 268 P07
status
For Approval
scale 1:50
paper size A3
date Oct '15
revision 'north' C
dwn by RG

1m @ 1:50