




Location Plan
(1:1250 @ A1)

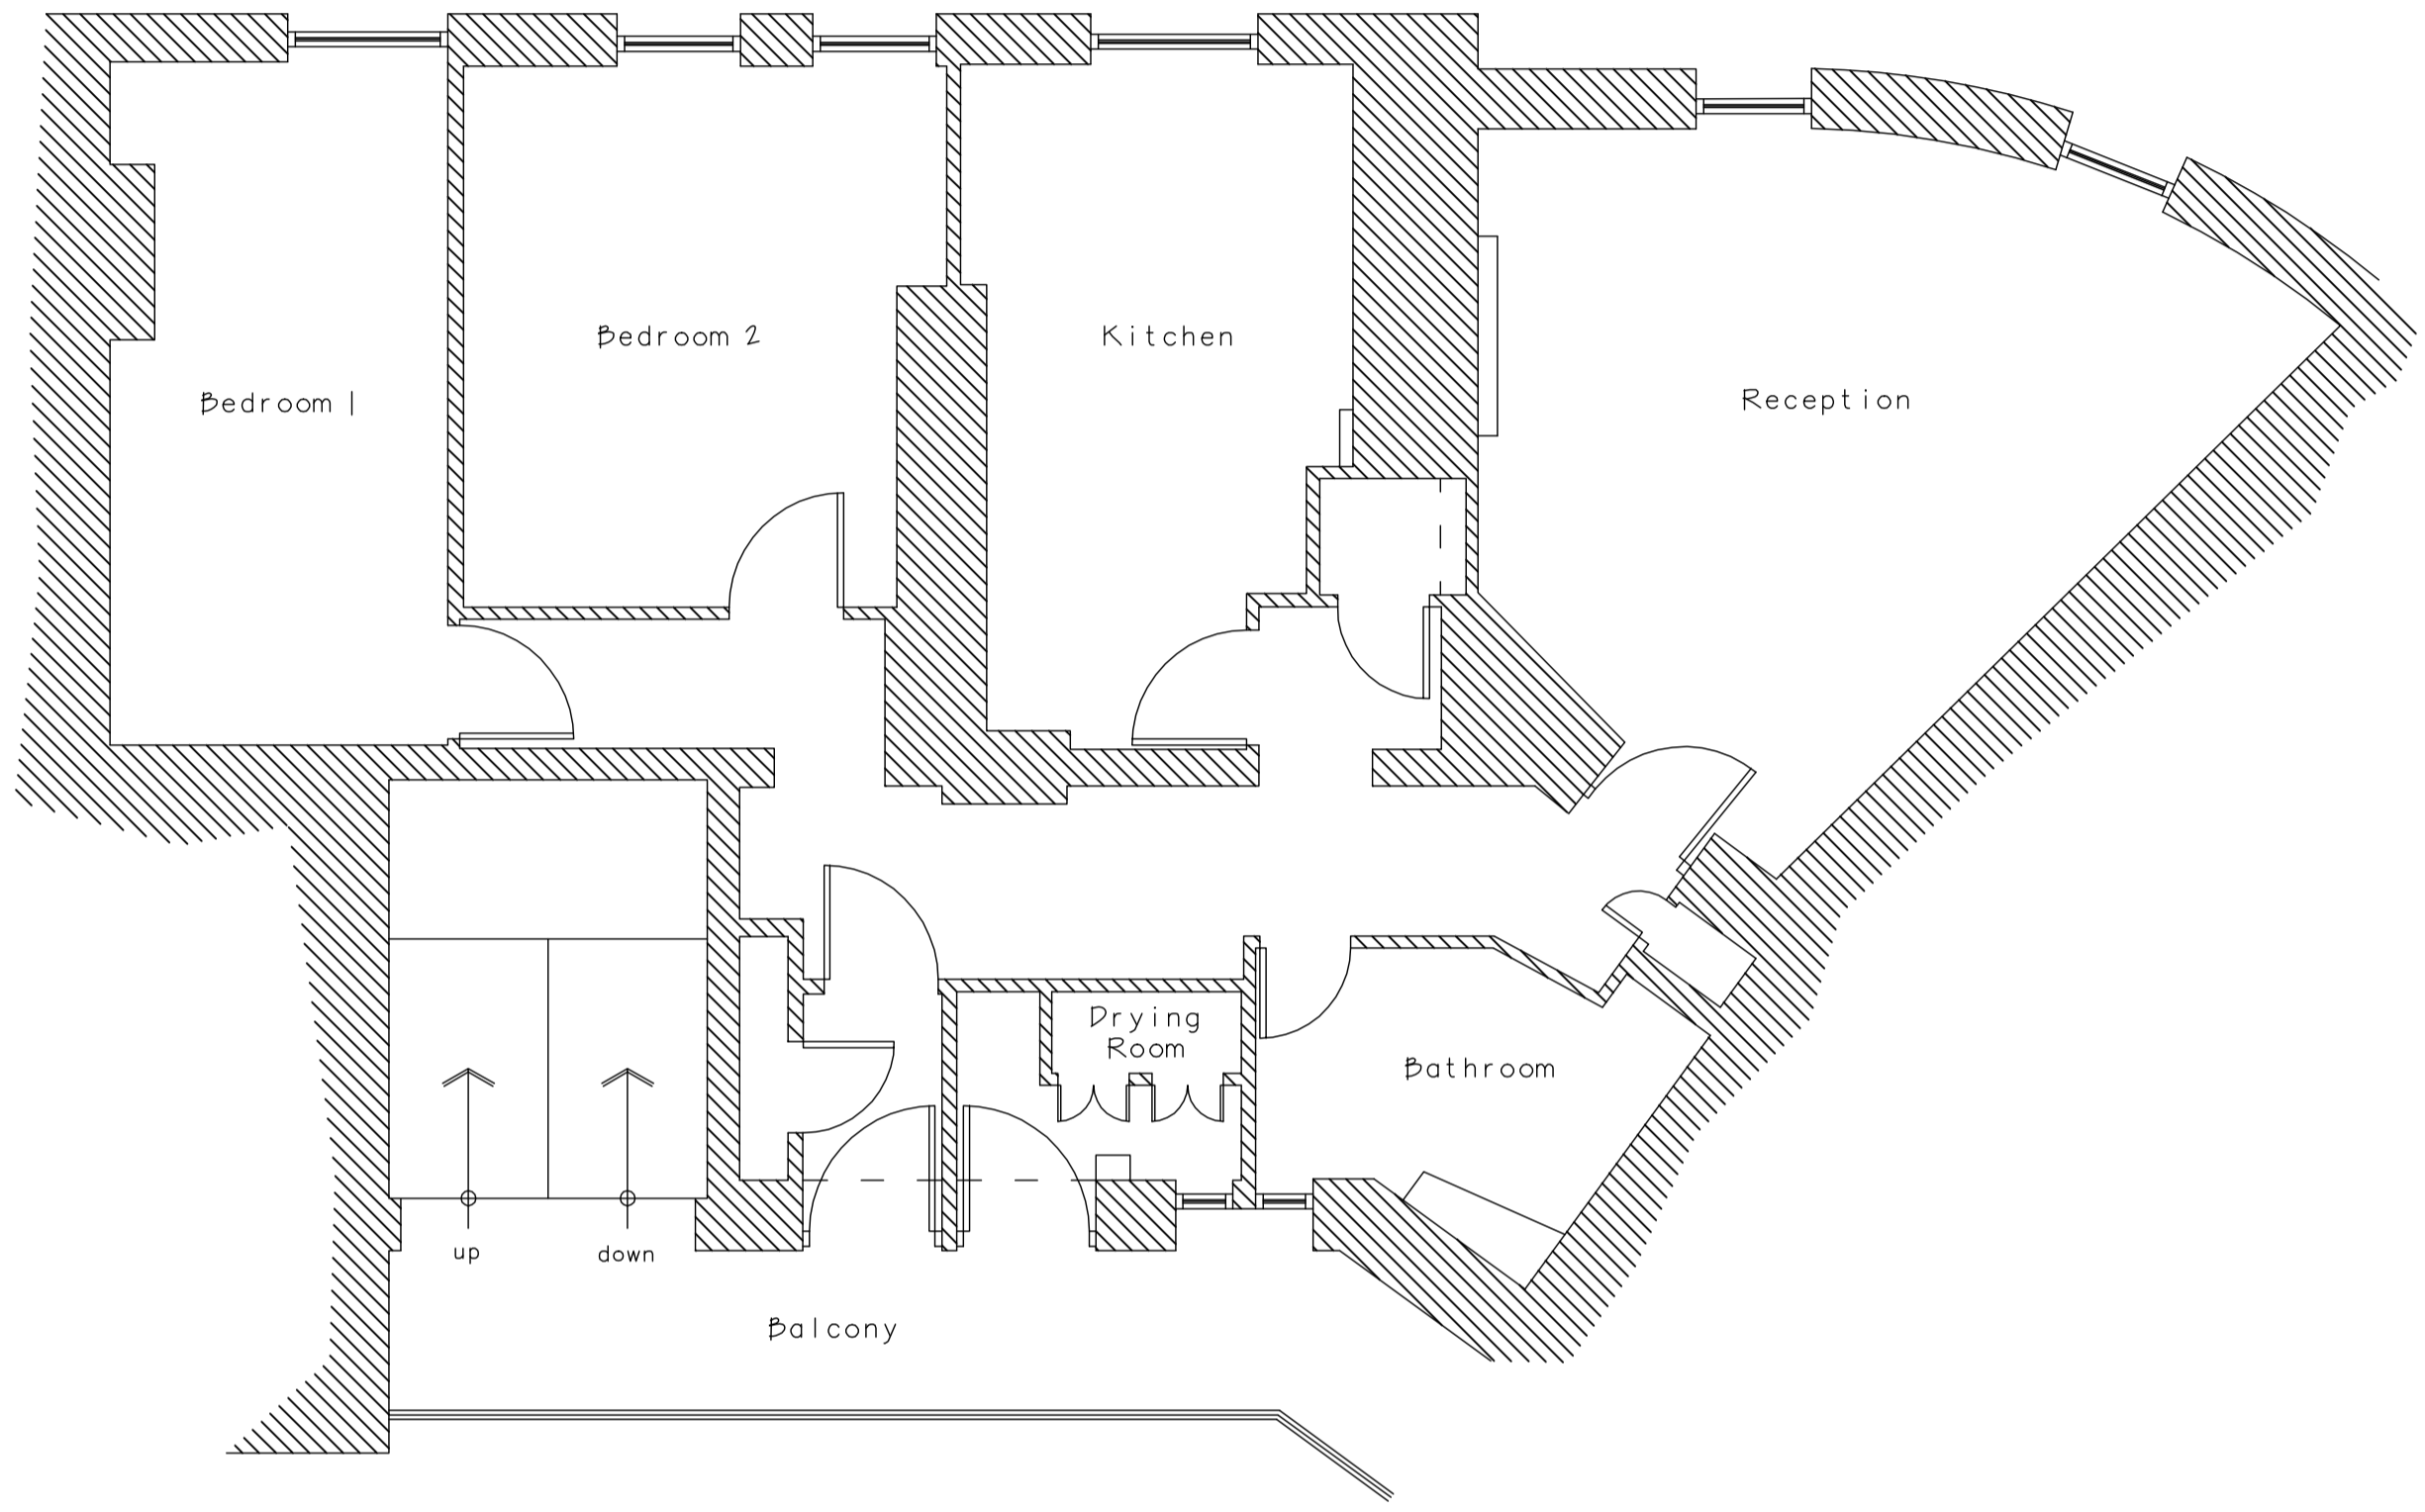

Existing Floor Plan

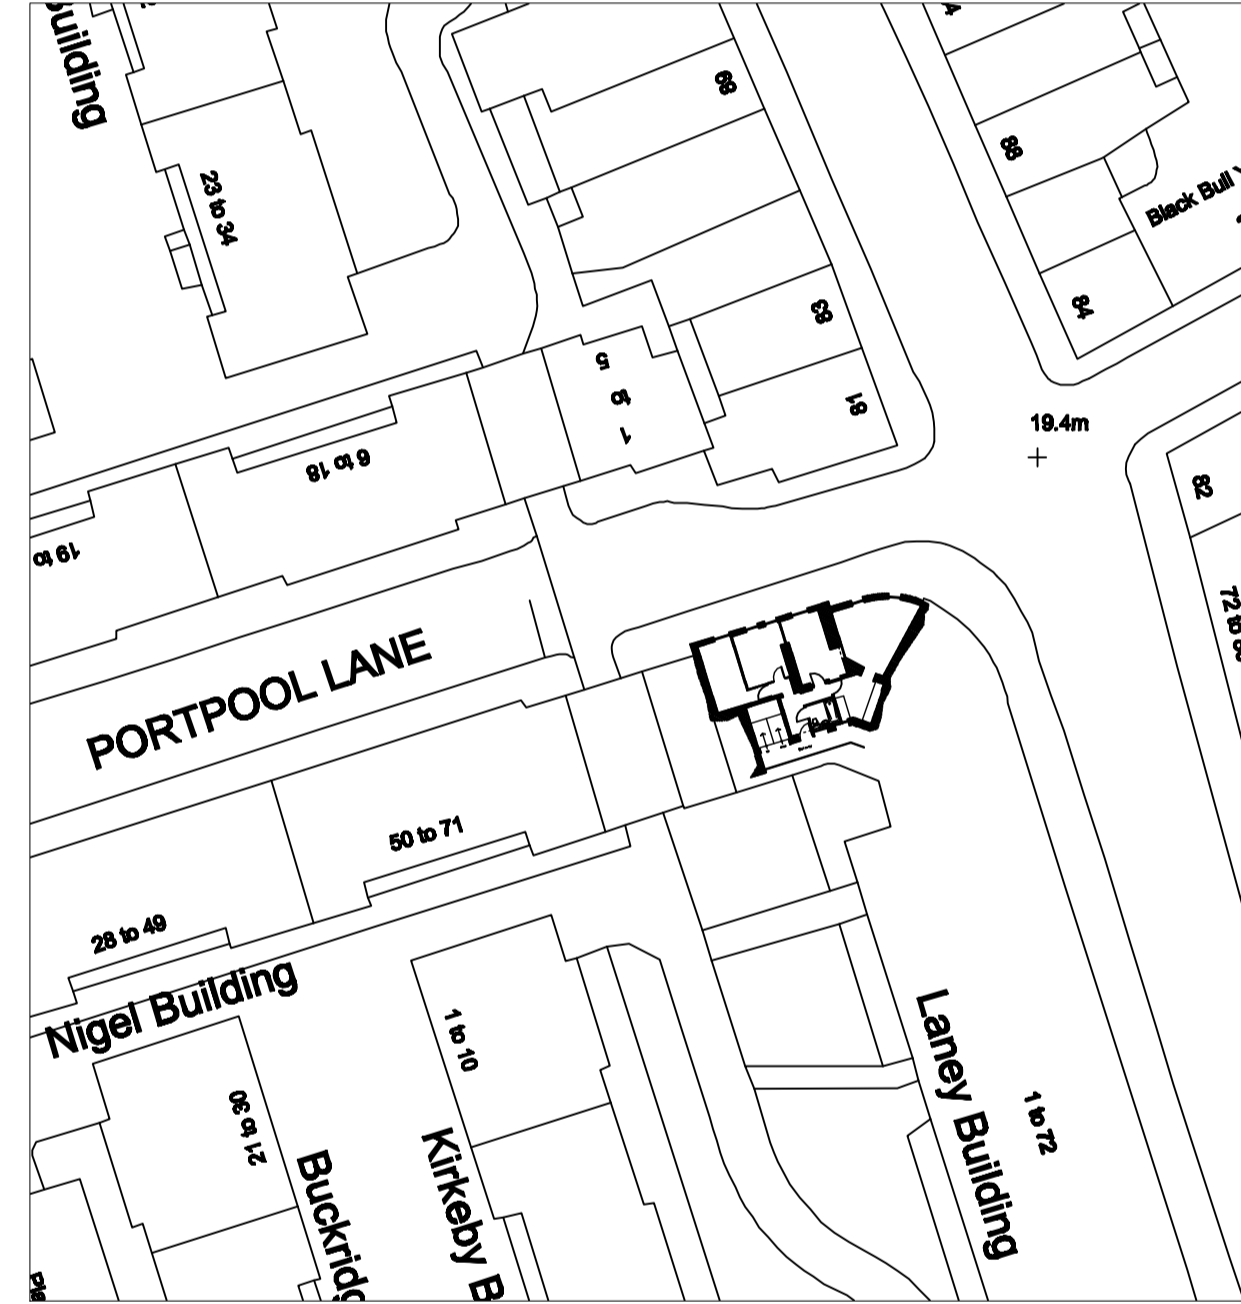

Proposed Block Plan
(1:500 @ A1)

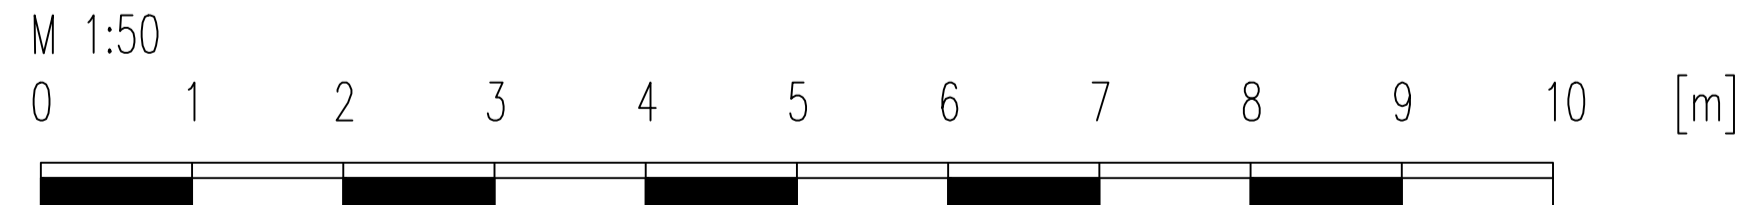

Rev.	Date	Updates	Revisions
A	03.8.15	Updates	

NOTES:
All dimensions must be checked on site.
Agrarian Ltd., believe that the shown dimensions are correct. The contractor must check all dimensions on the drawings against those on site, before commencing any work. Agrarian Ltd., will not be held liable for any inaccuracies found on the plan after the commencement of works.



Head Office
Walgaston, Berkeley,
Gloucestershire, GL13 9EN.
Tel: 01453 511825
Fax: 01453 810498
Email: enq@agrarian-uk.com
Web: www.agrarian-uk.com
Regional Offices
Cardiff # Kent # London

- ▮ **Architectural & Engineering Design**
- ▮ **Project Management**
- ▮ **Surveying**
- ▮ **Turnkey Packages**

Client
Mr I Brown
Care of Agent

Job Title
Internal alterations &
New window @
Flat 7 Laney Buildings
Portpool Lane
EC1N 7UL

Drawing Title
Existing Floor Plan
& Location Plan
& Proposed Block Plan

Scale 1 : 100, 1 : 50 & 1 : 1250 @ A1	
Date June 2015	Drawn By
Drg. No. AG11580 / 100	Rev. A