

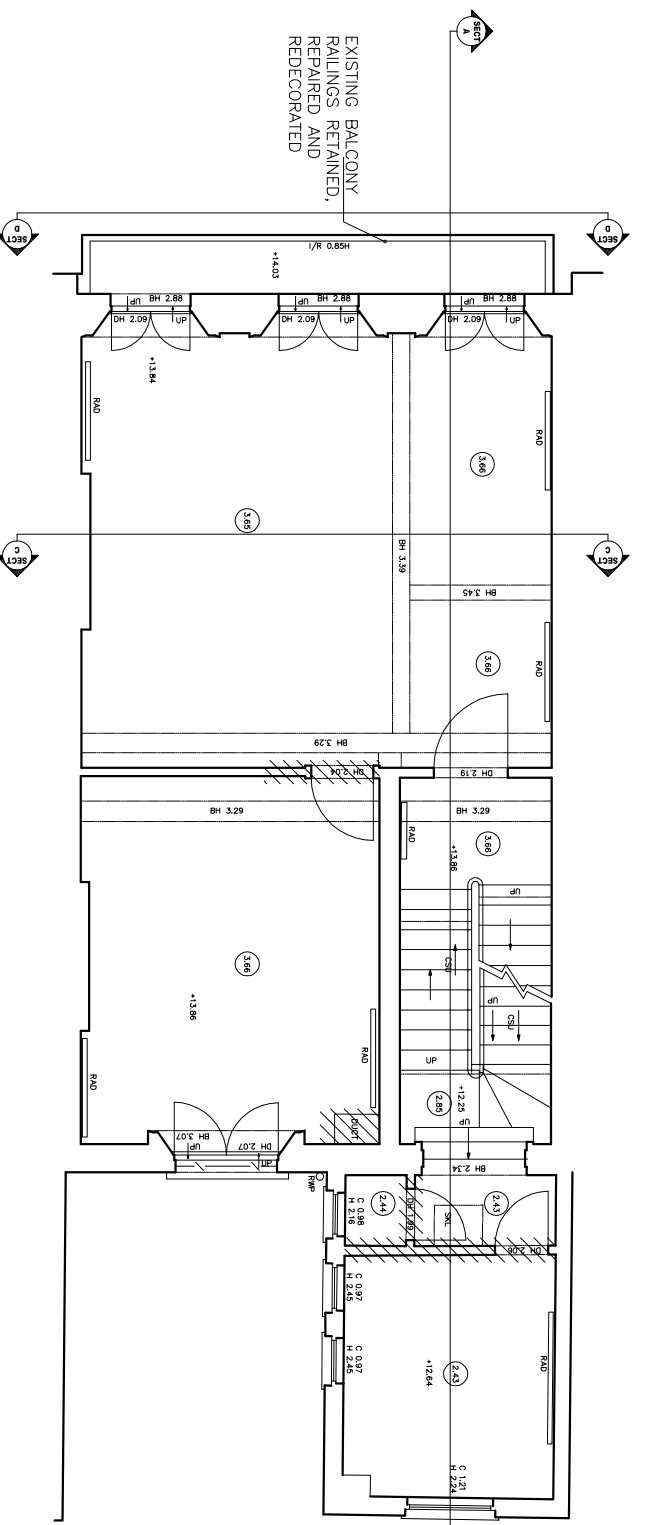


FIRST FLOOR AS EXISTING

KEY: EXISTING WALLS
REMOVED OR OPENINGS
FORMED

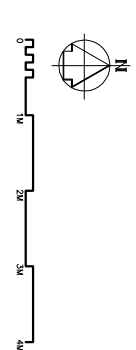

FIRST FLOOR - AS PROPOSED

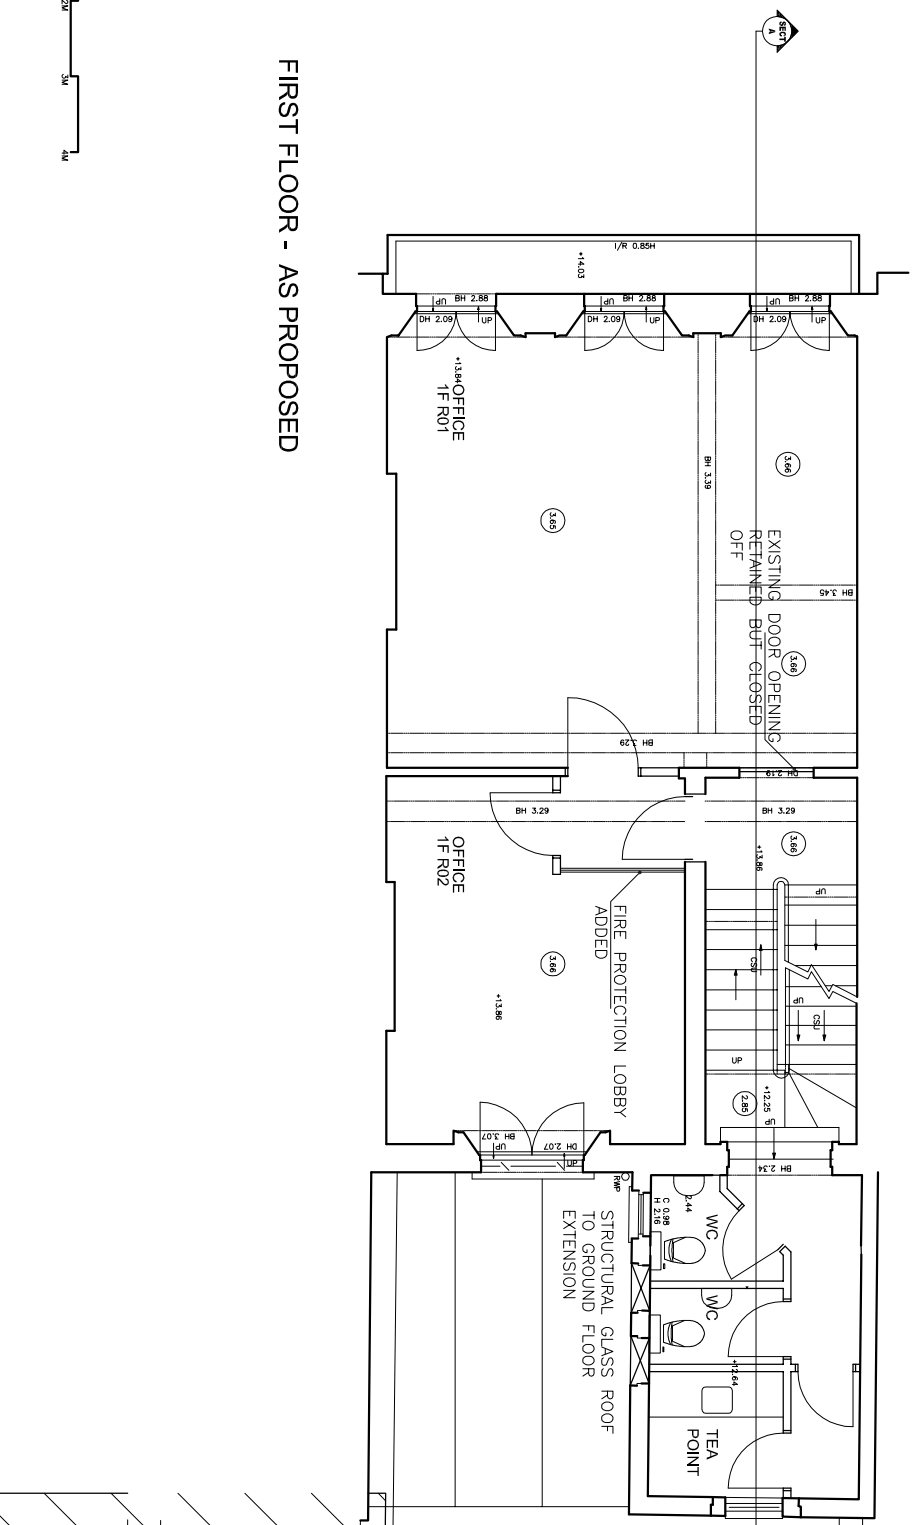

Drawing remains the Copyright of
BTH Consulting Ltd
No part of this drawing may be reproduced, stored in a retrieval system, or transmitted in any form or by any means without the prior permission of BTH Consulting Ltd
Discrepancies must be referred to the Architect before commencement.
All dimensions are indicative only and must be verified on site.
Refer to specifications, schedules and detail drawings for construction information.

Notes


Rev.	Date	Description
A	21 JAN 2018	SIZE, TYPE AND PROPORTION OF WINDOWS ON ROOF GLOBE EXTENSION CHANGED.

Client/Project
GENERATION MEDIA LTD
3 ENDSLEIGH STREET, LONDON

Drawing Status
PLANNING APPLICATION
Drawing Title
FIRST FLOOR PLANS
EXISTING AND PROPOSED

Studio 4, The Box
New Ash Green
DK 23L
t: +44 (0)1524 873381
e: admin@bthconsulting.co.uk

Date
28.11.15
Scale
1/100
Drawing No.
1845/PL03

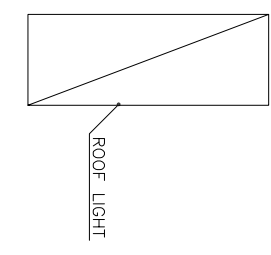

REFER TO ARBORICULTURAL
REPORT BY AGB ENVIRONMENTAL
REF: P.2442.1.0 DATED 12
AUGUST 2015