



DOCUMENT NOTES:


1. THIS DRAWING IS FOR PLANNING PURPOSES ONLY AND SHOULD NOT BE USED FOR CONSTRUCTION.
2. THIS DRAWING AND DESIGN IS FOR USE SOLELY IN CONNECTION WITH THE PROJECT DESCRIBED BELOW.
3. THIS DRAWING AND DESIGN IS THE PROPERTY OF AS STUDIO AND MUST NOT BE ISSUED, LOANED OR COPIED WITHOUT WRITTEN CONSENT.
4. THIS DRAWING IS TO BE READ IN CONJUNCTION WITH ALL ADDITIONAL INFORMATION FORMING PART OF THIS APPLICATION.

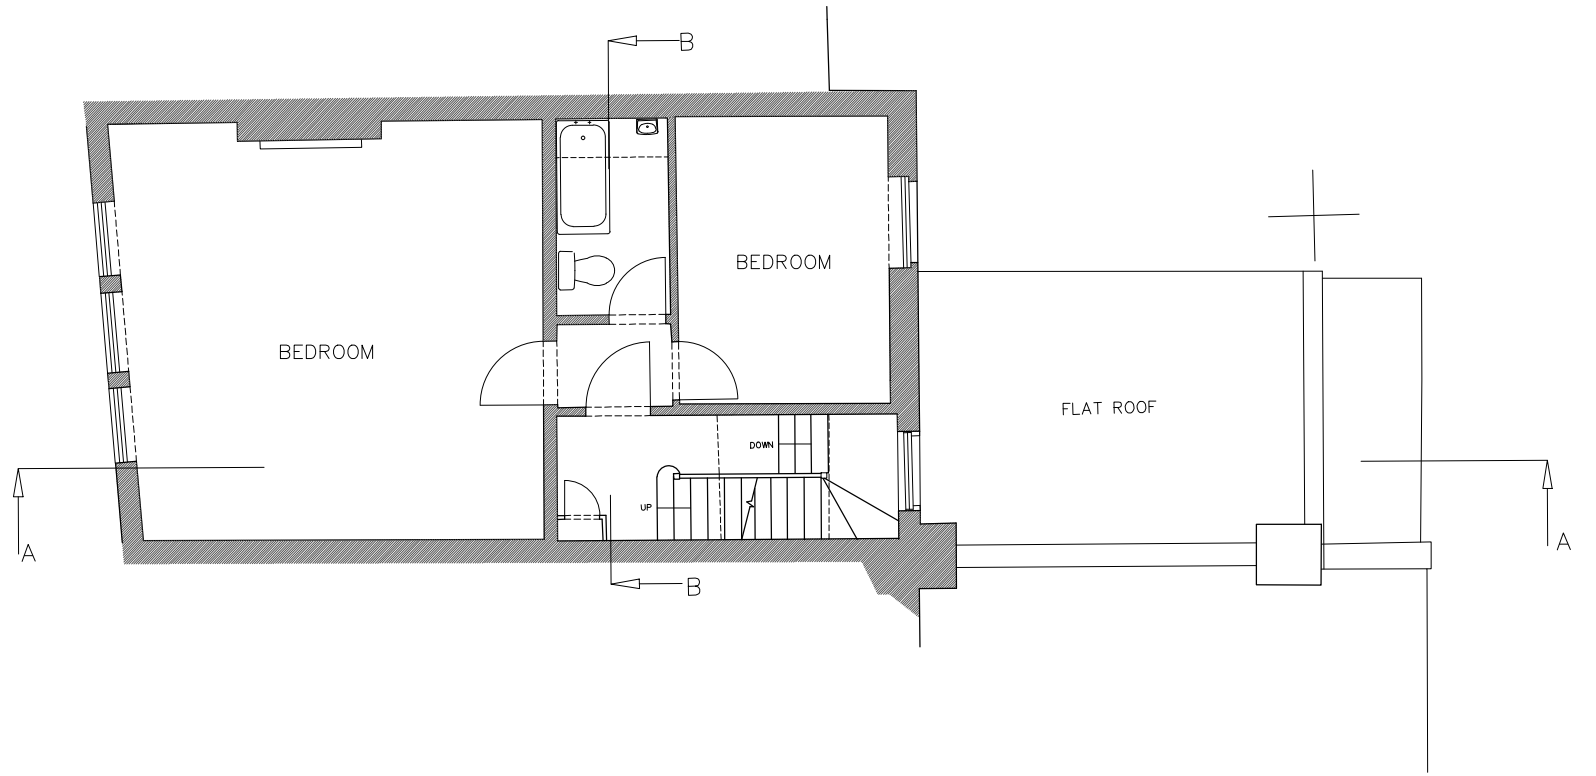


EXISTING SECOND FLOOR PLAN

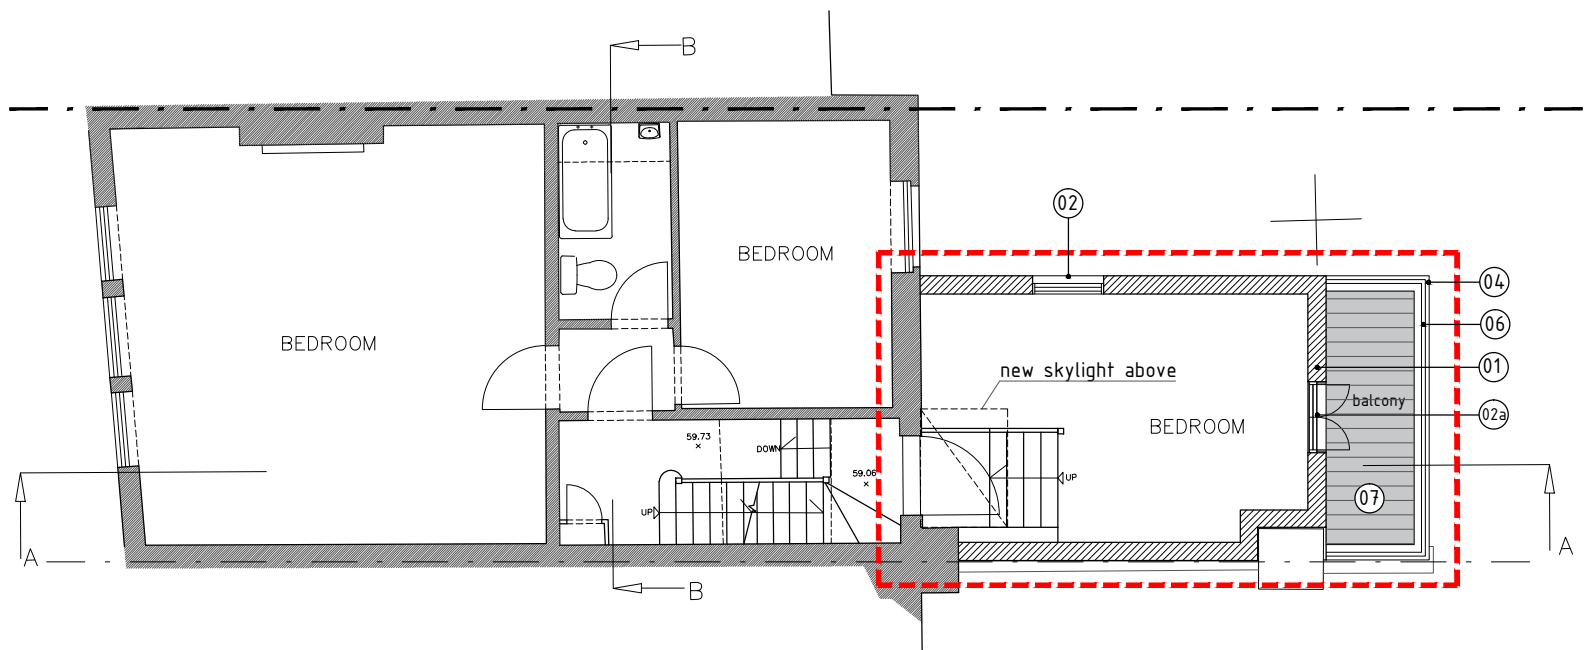

PROPOSED SECOND FLOOR PLAN

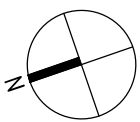

MATERIALS
01 - BRICK WALL TO MATCH EXISTING
02 - SASH WINDOW, DESIGN AND COLOUR TO MATCH EXISTING
02a - FRENCH DOOR, DESIGN AND COLOUR TO MATCH EXISTING WINDOWS
03 - GREEN / BROWN ROOF
04 - COPING TO MATCH EXISTING
05 - DARK GREY POWDER COATED ALUMINIUM SKYLIGHT,
06 - STEEL BALUSTRADE PAINTED DARK GREY
07 - WOODEN DECKING

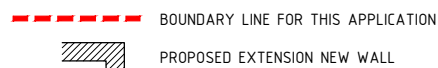

2 magdalen mews
 back of 164 finchley road
 london
 NW3 5HB
 tel:+44 (0)207 794 1625 fax:+44 (0) 207 794 0296
 info@as-studio.co.uk

PROJECT ADDRESS:
 32 ROSSLYN HILL,
 NW3 1NH LONDON

CLIENT NAME: -

SECOND FLOOR PLANS

DRAWING NO: 2032(PLA)102A

PROJECT STAGE: PLANNING

VERSION:

DWG FILE: 2032(PLA)100-300

DRAWN: MM

SCALE: 1:100

SIZE: A3

REV.

A

19.01.2016

THIS DRAWING AND DESIGN IS THE PROPERTY OF AS-STUDIO LTD AND MUST NOT BE ISSUED, LOANED OR COPIED WITHOUT WRITTEN CONSENT