



DOCUMENT NOTES:


1. THIS DRAWING IS FOR PLANNING PURPOSES ONLY AND SHOULD NOT BE USED FOR CONSTRUCTION.
2. THIS DRAWING AND DESIGN IS FOR USE SOLELY IN CONNECTION WITH THE PROJECT DESCRIBED BELOW.
3. THIS DRAWING AND DESIGN IS THE PROPERTY OF AS STUDIO AND MUST NOT BE ISSUED, LOANED OR COPIED WITHOUT WRITTEN CONSENT.
4. THIS DRAWING IS TO BE READ IN CONJUNCTION WITH ALL ADDITIONAL INFORMATION FORMING PART OF THIS APPLICATION.

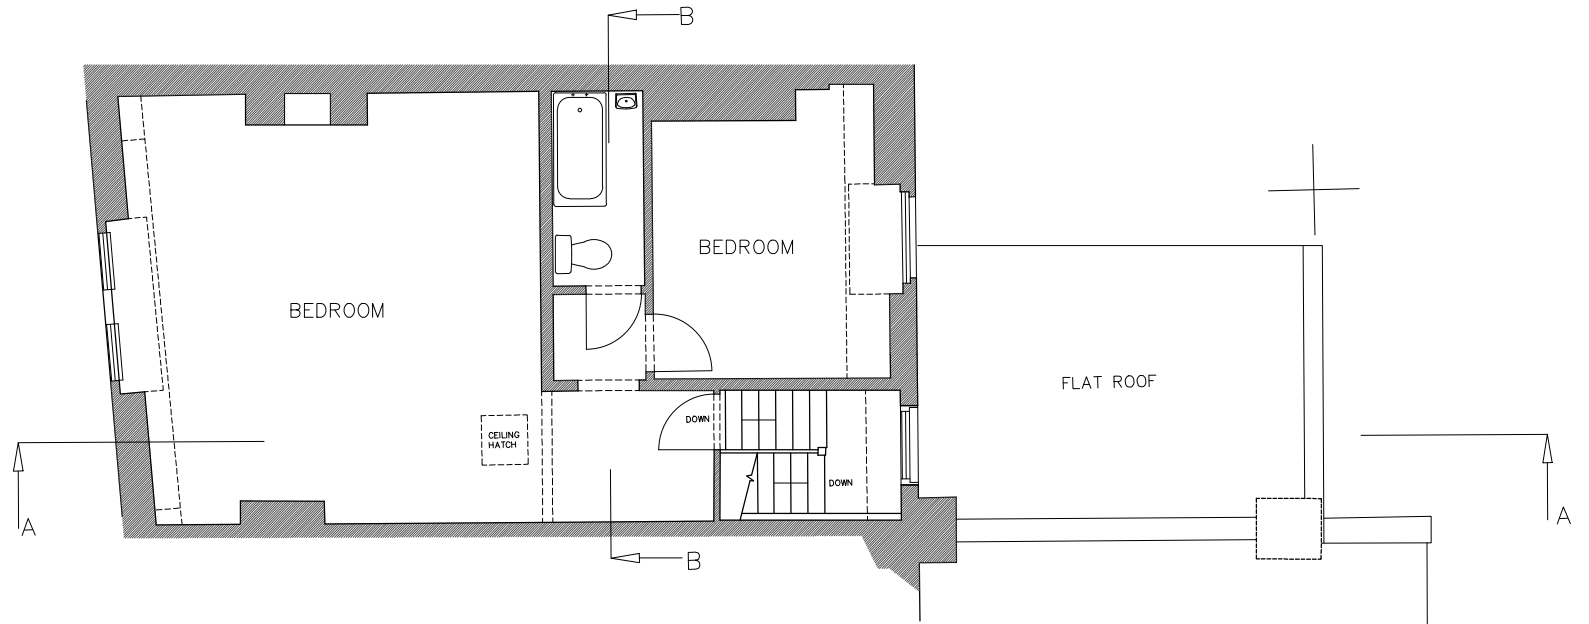

EXISTING THIRD FLOOR PLAN

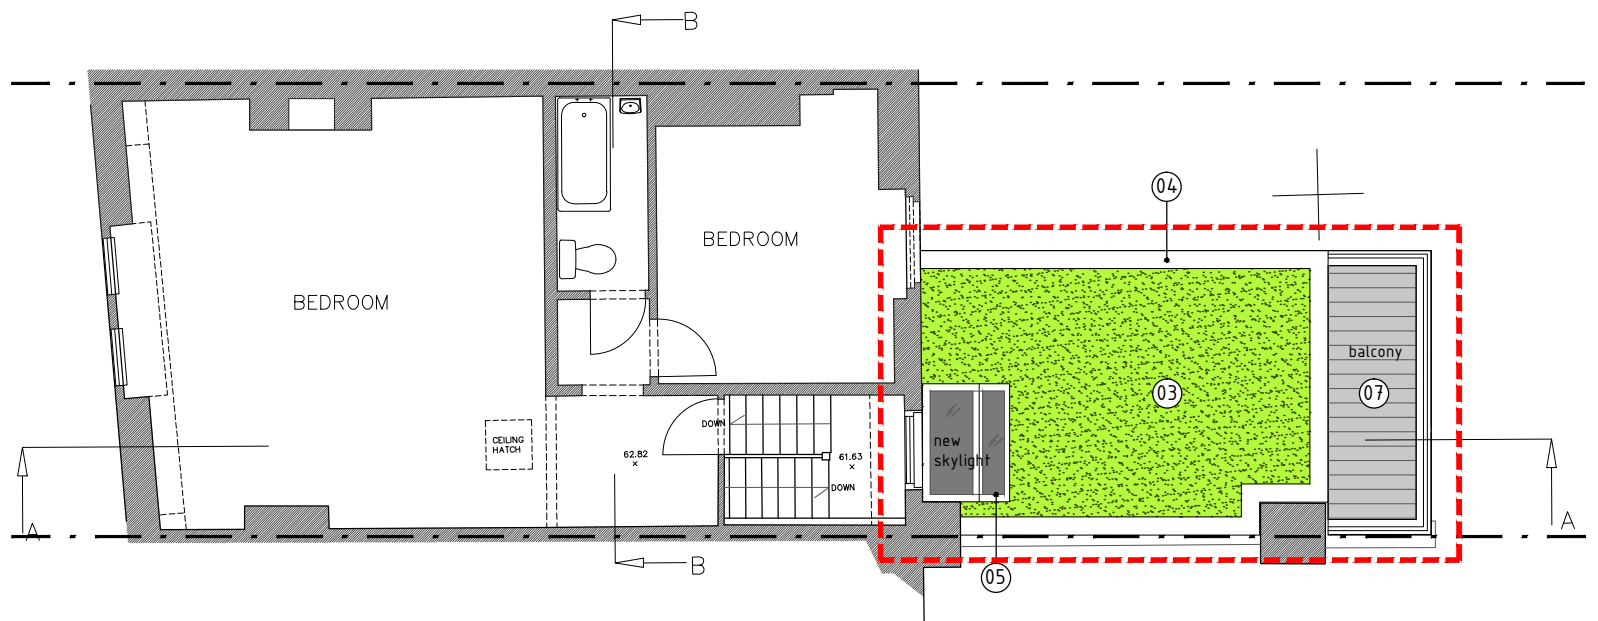

PROPOSED THIRD FLOOR PLAN

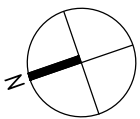

- MATERIALS**
- 01 - BRICK WALL TO MATCH EXISTING
 - 02 - SASH WINDOW, DESIGN AND COLOUR TO MATCH EXISTING
 - 02a - FRENCH DOOR, DESIGN AND COLOUR TO MATCH EXISTING WINDOWS
 - 03 - GREEN / BROWN ROOF
 - 04 - COPING TO MATCH EXISTING
 - 05 - DARK GREY POWDER COATED ALUMINIUM SKYLIGHT,
 - 06 - STEEL BALUSTRADE PAINTED DARK GREY
 - 07 - WOODEN DECKING

- BOUNDARY LINE FOR THIS APPLICATION
- PROPOSED EXTENSION NEW WALL

as studio
 2 magdalen mews
 back of 164 finchley road
 london
 NW3 5HB
 tel:+44 (0)207 794 1625 fax:+44 (0) 207 794 0296
 info@as-studio.co.uk

PROJECT ADDRESS: 32 ROSSLYN HILL, NW3 1NH LONDON	THIRD FLOOR PLANS		REV. A 19.01.2016
	DRAWING NO: 2032(PLA)103A	DWG FILE: 2032(PLA)100-300	
	CLIENT NAME: -	PROJECT STAGE: PLANNING	
VERSION:	SCALE: 1:100	SIZE: A3	

THIS DRAWING AND DESIGN IS THE PROPERTY OF AS-STUDIO LTD AND MUST NOT BE ISSUED, LOANED OR COPIED WITHOUT WRITTEN CONSENT