



EXISTING
REAR ELEVATION
SCALE 1:100@A3
EX-03

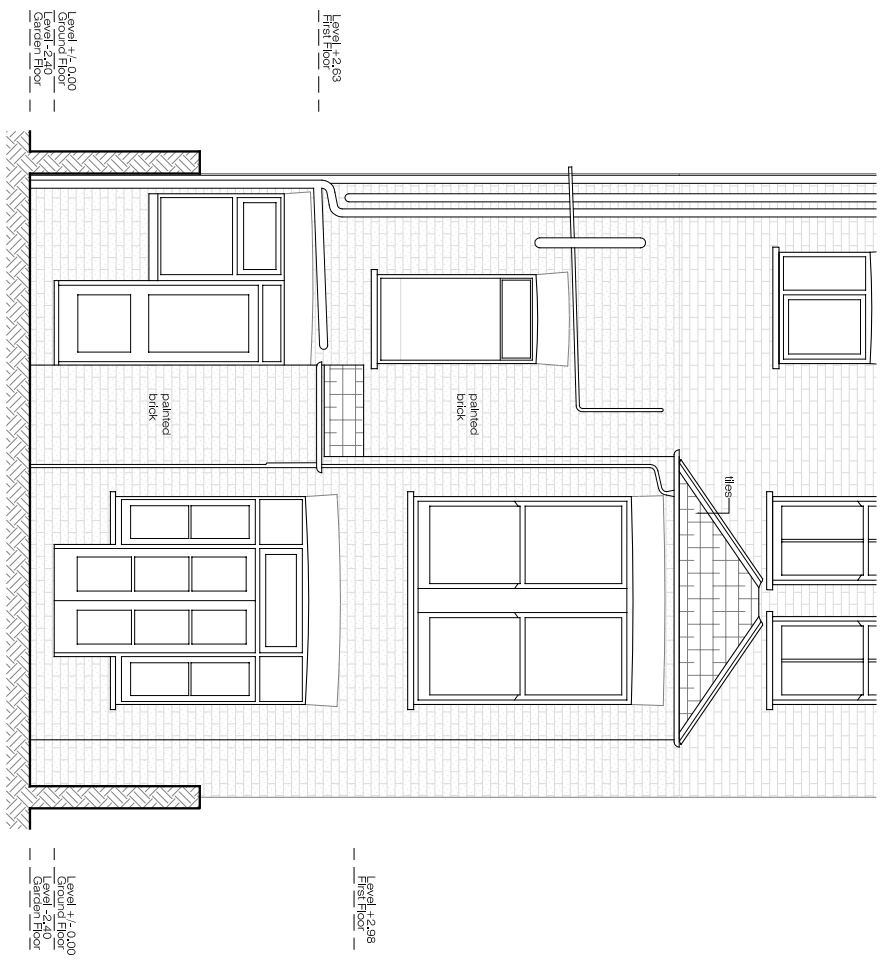

EXISTING
REAR ELEVATION
SCALE 1:50@A3
EX-03



 <p>Ground Floor Office 102 Belsize Lane London NW3 5BB</p> <p>Office: +44 (0) 207 431 9014 s.sandler@xulaarchitecture.co.uk www.xulaarchitecture.co.uk</p>		<p>PLEASE NOTE:</p> <p>1, ALL DIMENSIONS TO BE CHECKED ON SITE BEFORE FABRICATION. 2, ALL DIMENSIONS TO REFER TO ENGINEERS DRAWINGS BEFORE PROCEEDING WITH WORKS. 3, ALL DRAWINGS AND DESIGNS ARE COVERED BY DESIGN RIGHT INTELLECTUAL PROPERTY AND MAY NOT BE REPRODUCED, COPIED OR ISSUED WITHOUT THE WRITTEN PERMISSION OF XULA ARCHITECTURE. 4, ALL DESIGN CONCERNS ARE THE SOLE PROPERTY OF THE ARCHITECT AND NO ADAPTATIONS, REPRODUCTIONS OR COPIES MAY BE MADE WITHOUT THE WRITTEN PERMISSION OF THE ARCHITECT. 5, THESE DRAWINGS ARE THE ARCHITECT'S DESIGN. VARIATION REQUIRED OR CARRYING OUT OF THE WORKS. 6, ALL FINISHES TO BE PROVIDED BY CONTRACTOR FOR THE ARCHITECT APPROVAL. 7, ALL FINISHES TO ARCHITECT SATISFACTION. 8, ALL DRAWINGS TO BE APPROVED BY THE ARCHITECT BEFORE CONSTRUCTION.</p>		<p>ADDITIONAL NOTES:</p>		<p>REVISIONS</p> <table border="1"> <thead> <tr> <th>No</th> <th>Date</th> <th>Description</th> <th>Issue For</th> <th>Issue By</th> </tr> </thead> <tbody> <tr> <td>00</td> <td>14/05/12</td> <td>PRE-PLANNING</td> <td></td> <td>CC</td> </tr> <tr> <td>01</td> <td>27/06/12</td> <td>PLANNING</td> <td></td> <td>CC</td> </tr> </tbody> </table>		No	Date	Description	Issue For	Issue By	00	14/05/12	PRE-PLANNING		CC	01	27/06/12	PLANNING		CC	<p>Client PRIVATE CLIENT</p> <p>Project 191a Gaddhurst Terrace London NW6 3ER</p> <p>Title EXISTING Rear Elevation</p> <p>Scale 1/50@A3</p> <p>Date 27/06/12</p> <p>Drawn CC</p> <p>Checked SS</p> <p>Dwg. No. EX-03</p> <p>Rev. 01</p> <p>Project Number 12_05</p>	
No	Date	Description	Issue For	Issue By																				
00	14/05/12	PRE-PLANNING		CC																				
01	27/06/12	PLANNING		CC																				