

KEY TO GENERAL ARRANGEMENT DETAILS

Keys not to scale
Some symbols shown might not appear on the drawing

	Existing structural basebuild wall
	Existing partition
	New 75mm solid stud partition (Single skin)
	New 100mm solid stud partition (Single skin)
	New 100mm solid stud partition (Double skin)
	New partition (Detail t.b.c.)
	New partition (Detail t.b.c.)

Note:- All partitions to be 'raised floor to underside of suspended ceiling' - Unless otherwise noted (See below)

	Raised floor to ceiling slab
	Floor slab to underside of suspended ceiling
	Floor slab to ceiling slab
	Sound barrier partition
	Fire barrier partition
	Plywood partition strengthening
	Mdf partition strengthening

GLAZING DETAILS

	Existing silicon glass
	Existing glazed module
	New single glazed silicon glass
	New double glazed silicon glass
	New single glazed module
	New double glazed module

DOOR DETAILS

	Existing door
	Relocated door
	New solid framed door
	New glass door
	Standard height doors
	Full height doors
	Vision panel
	Fire door

V.P. = Vision panel O1 = Door No. SEC = Security door
FD20S = Fire door rated with smoke seal
FD20S =20 min FD30S =30 min FD60S =60 min
R1=01 = 1st floor room W1 = 1st floor window
O1 = Room no. O1 = Window no.

	Corium floor
	Vinyl floor
	Wood floor
	Tiled floor

	Existing furniture
	New furniture
	Expansion furniture
	Low height (Dambour unit)
	Medium height (Drawer unit)
	High height (Door unit)
	Cabinets
	Storage wall
	Roller Storage
	Credenzes
	Racking System
	Filing Cabinet
	Benching / Worksurface
	DDA compliant benching / worksurface
	General shelving

DRAWING STATUS

PRE CONSTRUCTION
PRE CONSTRUCTION / APPROVAL / CONSTRUCTION AS BUILT

Notes: This drawing must be signed otherwise it will be invalid
Building parameters taken from as built drawings provided
Check survey undertaken only, subject to statutory approval
All dimensions shown are in millimetres unless otherwise shown

QUALITY CONTROL

MARIS	
DESIGNED BY:	_____
ISSUED/DIRECTOR:	_____
TECHNICAL/DIRECTOR:	_____
SUBMITTED:	_____
DATE:	_____

CLIENT	
PROJECT NAME:	_____
DATE:	_____

REVISION SCHEDULE		
No.	Descriptive amendments	By

- Drawing first produced PJS/NH 22/10/2015

Ted Baker


Grd Floor - General Arrangement
Planning

21250 01 GRD GA -


Project No Building Floor Detail Rev
Project Address: The Ugly Brown Building
6A St Pancras Way
London NW1 0TB

Drawing Produced by: MH/TH
Amended Date: 22/10/2015
Scale: 1:2000/1:20@A1

MARIS INTERIORS LLP
The Harlequin Building T 020 7962 1750
65 Southpark Street E maris@maris-interiors.co.uk
London SE1 0RH W maris-interiors.co.uk

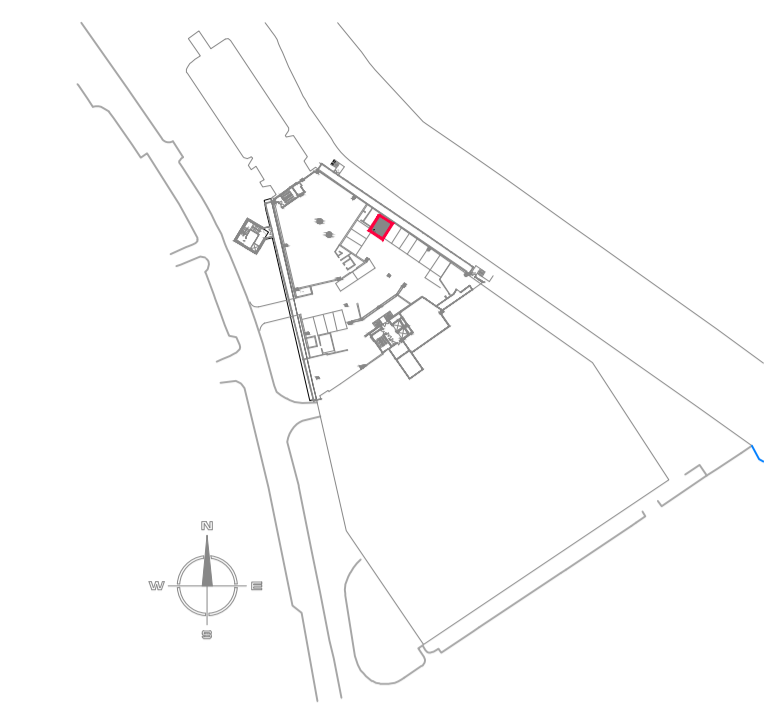

4 Location Plan
DT3 Scale: 1:2000

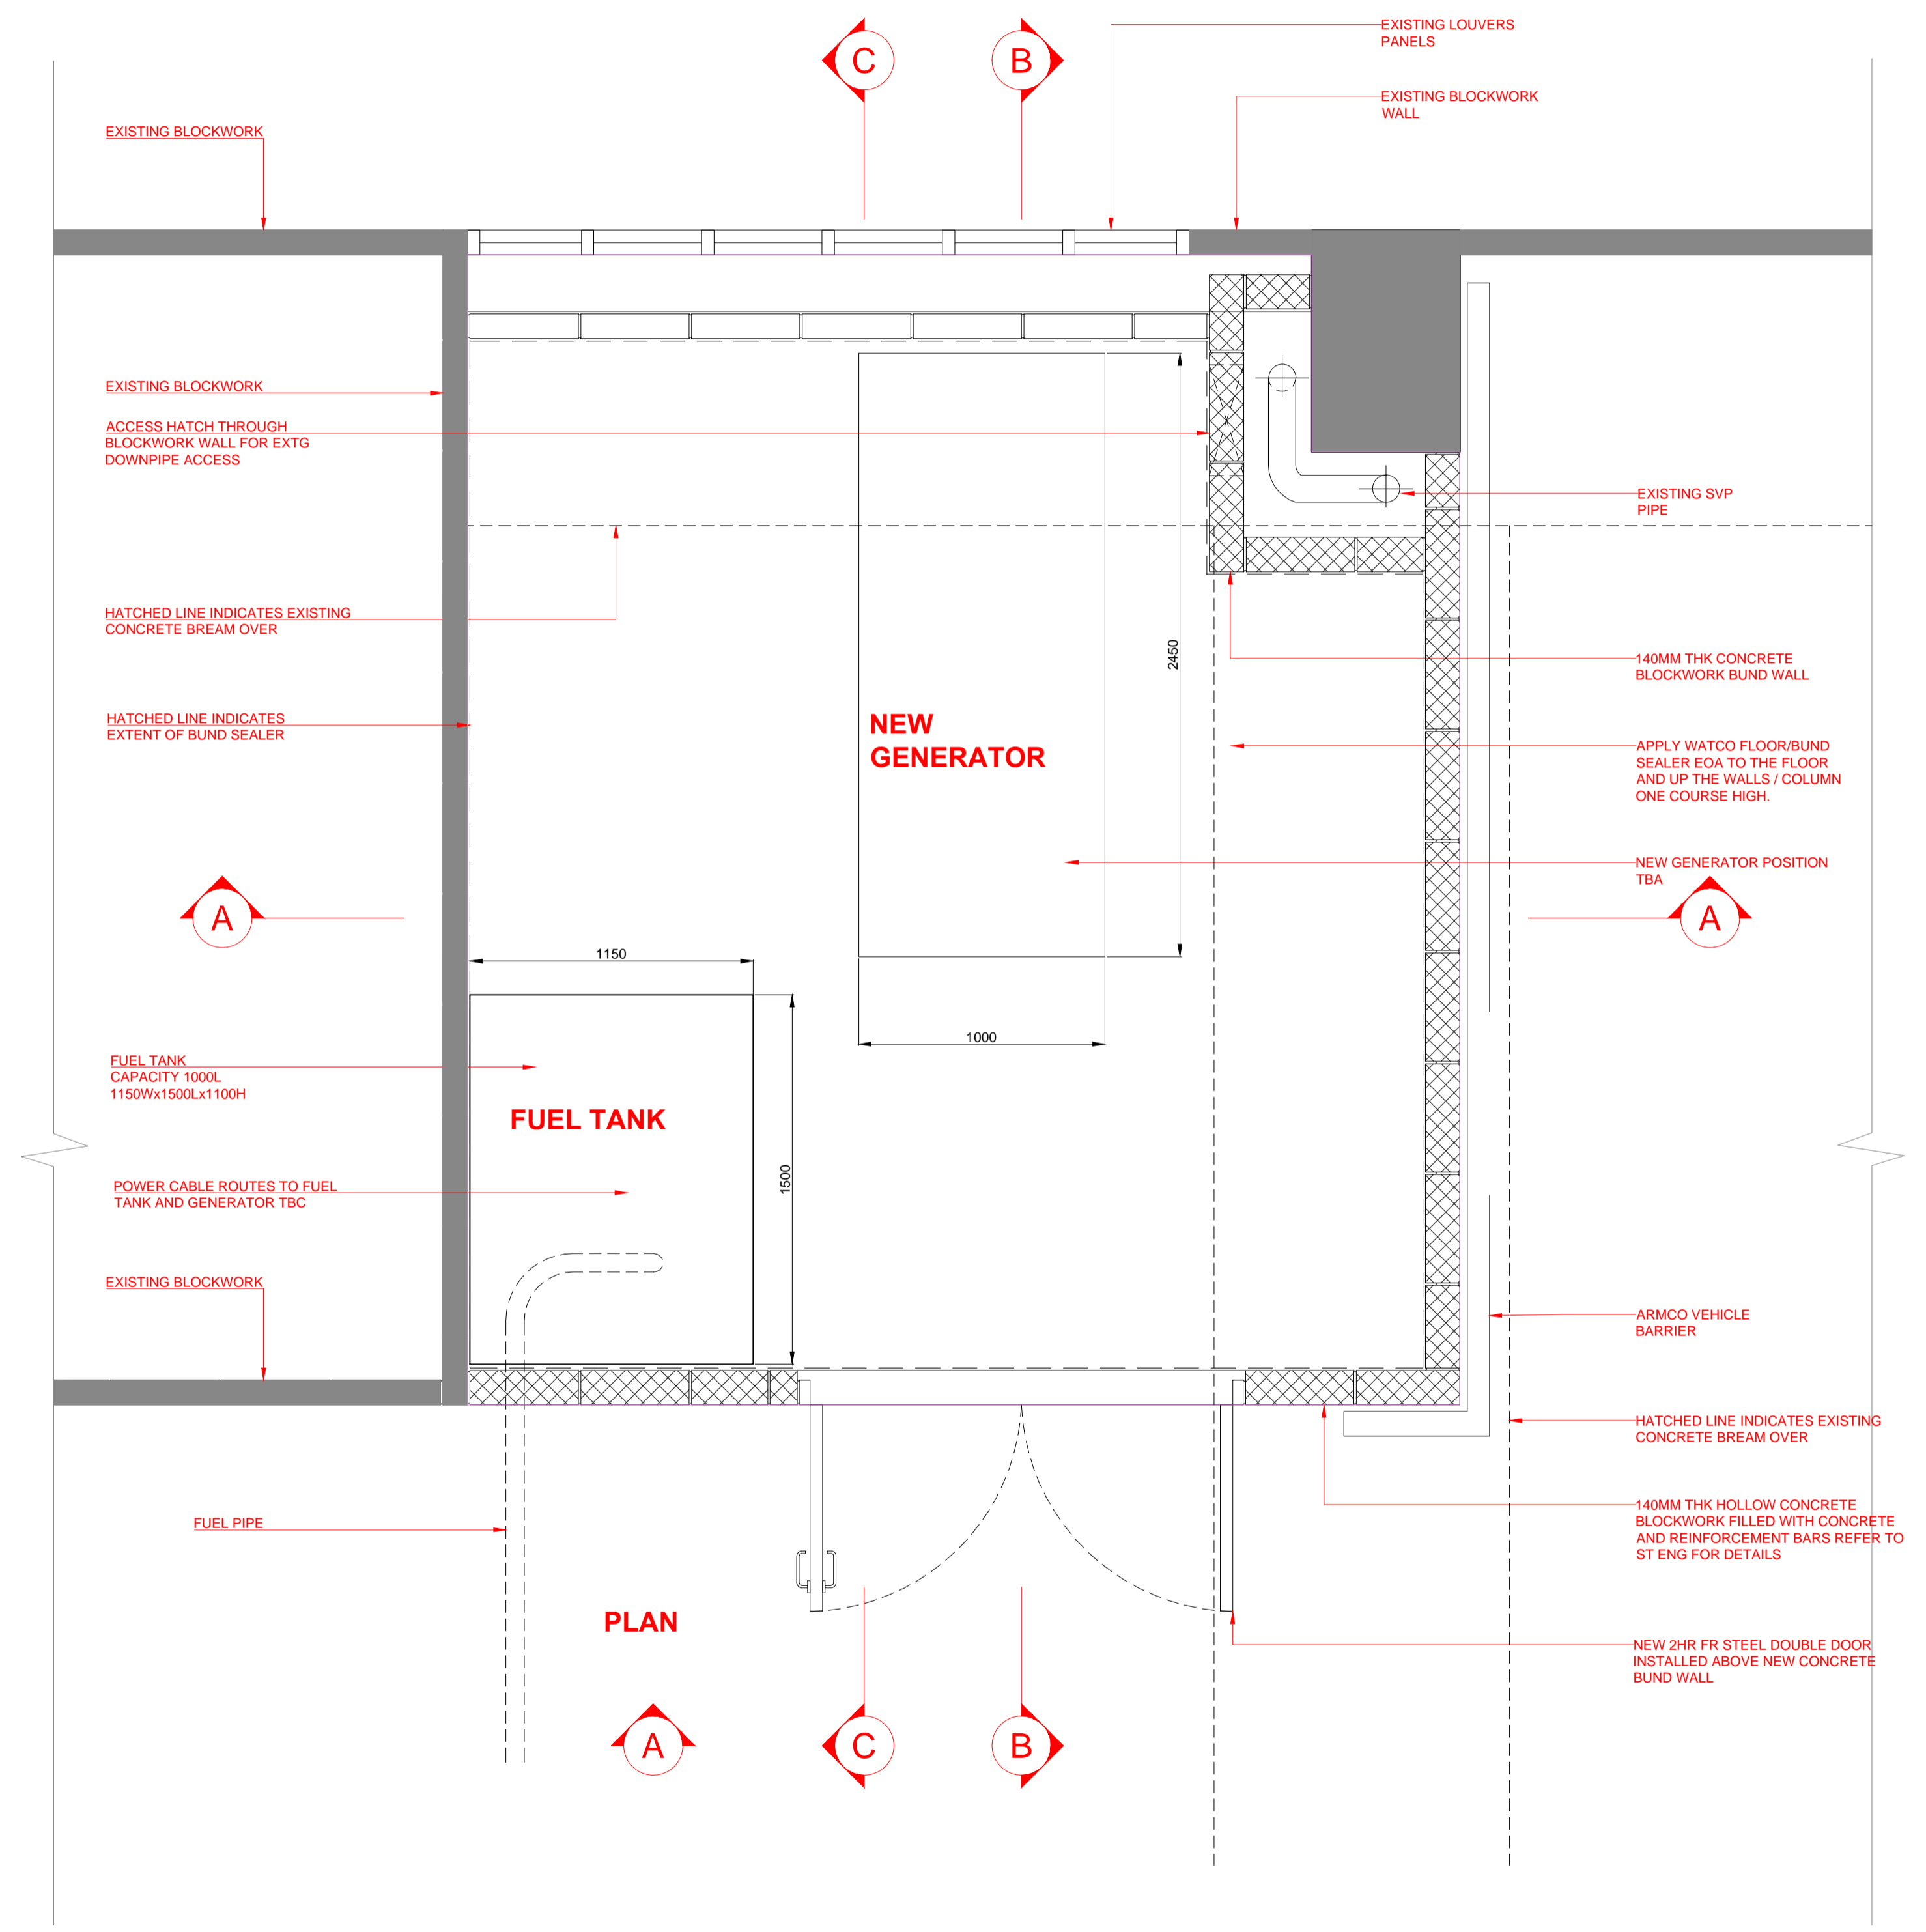

3 Ground Floor Plan
DT3 Scale: 1:20

