


NORTH

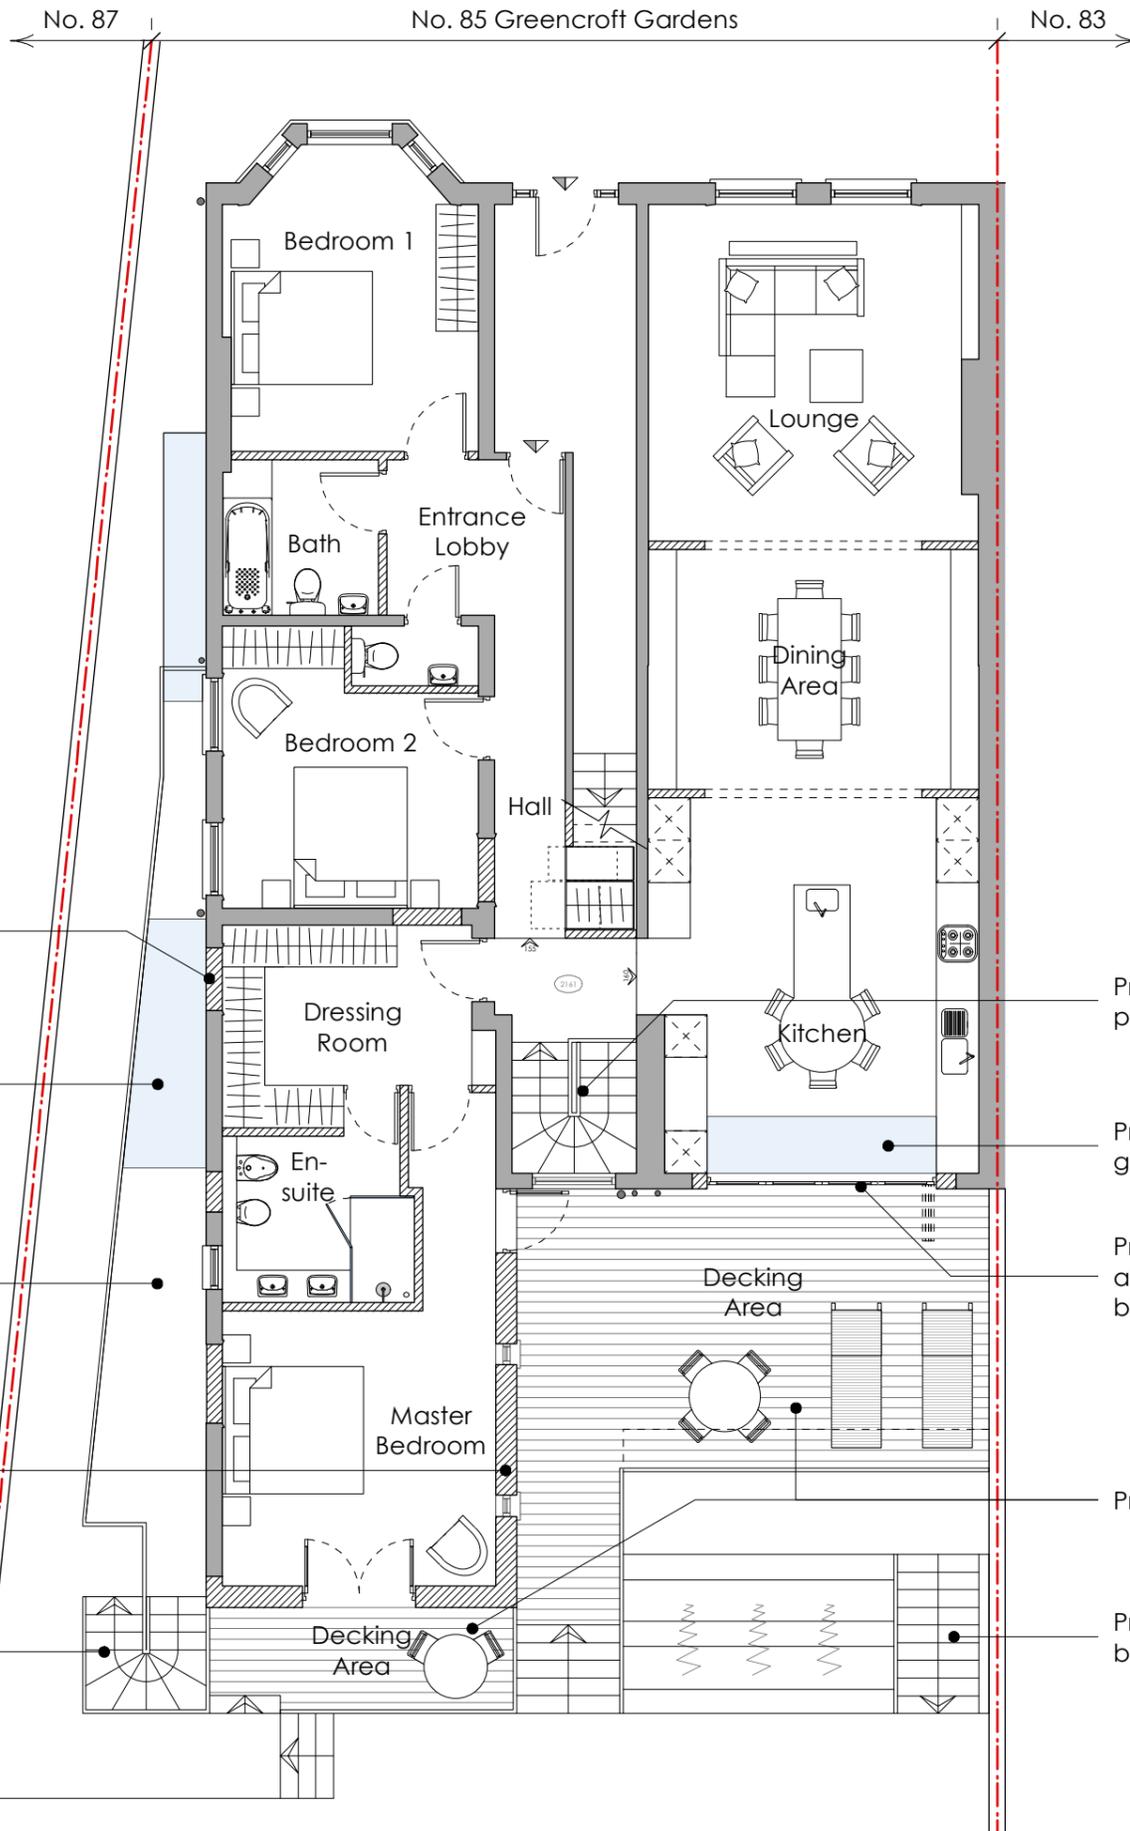

Existing window openings to be blocked up

Proposed structural glazing to lightwell

Proposed lightwell to provide natural light and ventilation to proposed basement

Proposed rendered extension painted white

Proposed access to proposed basement from side access route

Proposed staircase to proposed basement

Proposed structural glazed floor section

Proposed powder-coated aluminium double glazed bi-folding doors

Proposed decking areas

Proposed access to proposed basement from rear garden

1
P-110

Proposed Ground Floor Plan
scale 1:100 @ A3

PLANNING

 No. 5 St. John's Lane London EC1M 4BH T 020 7404 7771 F 020 7404 7772 www.healycornelius.com info@healycornelius.com <small>INTERIORS ARCHITECTURE TECHNOLOGY Terms & Conditions apply. Registered in England & Wales No. 5261828</small>		Drawing Title: Proposed Ground Floor Plan		
Client: Van Der Valk & de Bona		Scale: 1:100 @ A3	Date: 13 Mar. 2014	Drawn: MOK
Job Title: Flat 1, No. 85 Greencroft Gardens, London NW6 3LJ		Drawing Number: 13-499-P-110		Rev: A