
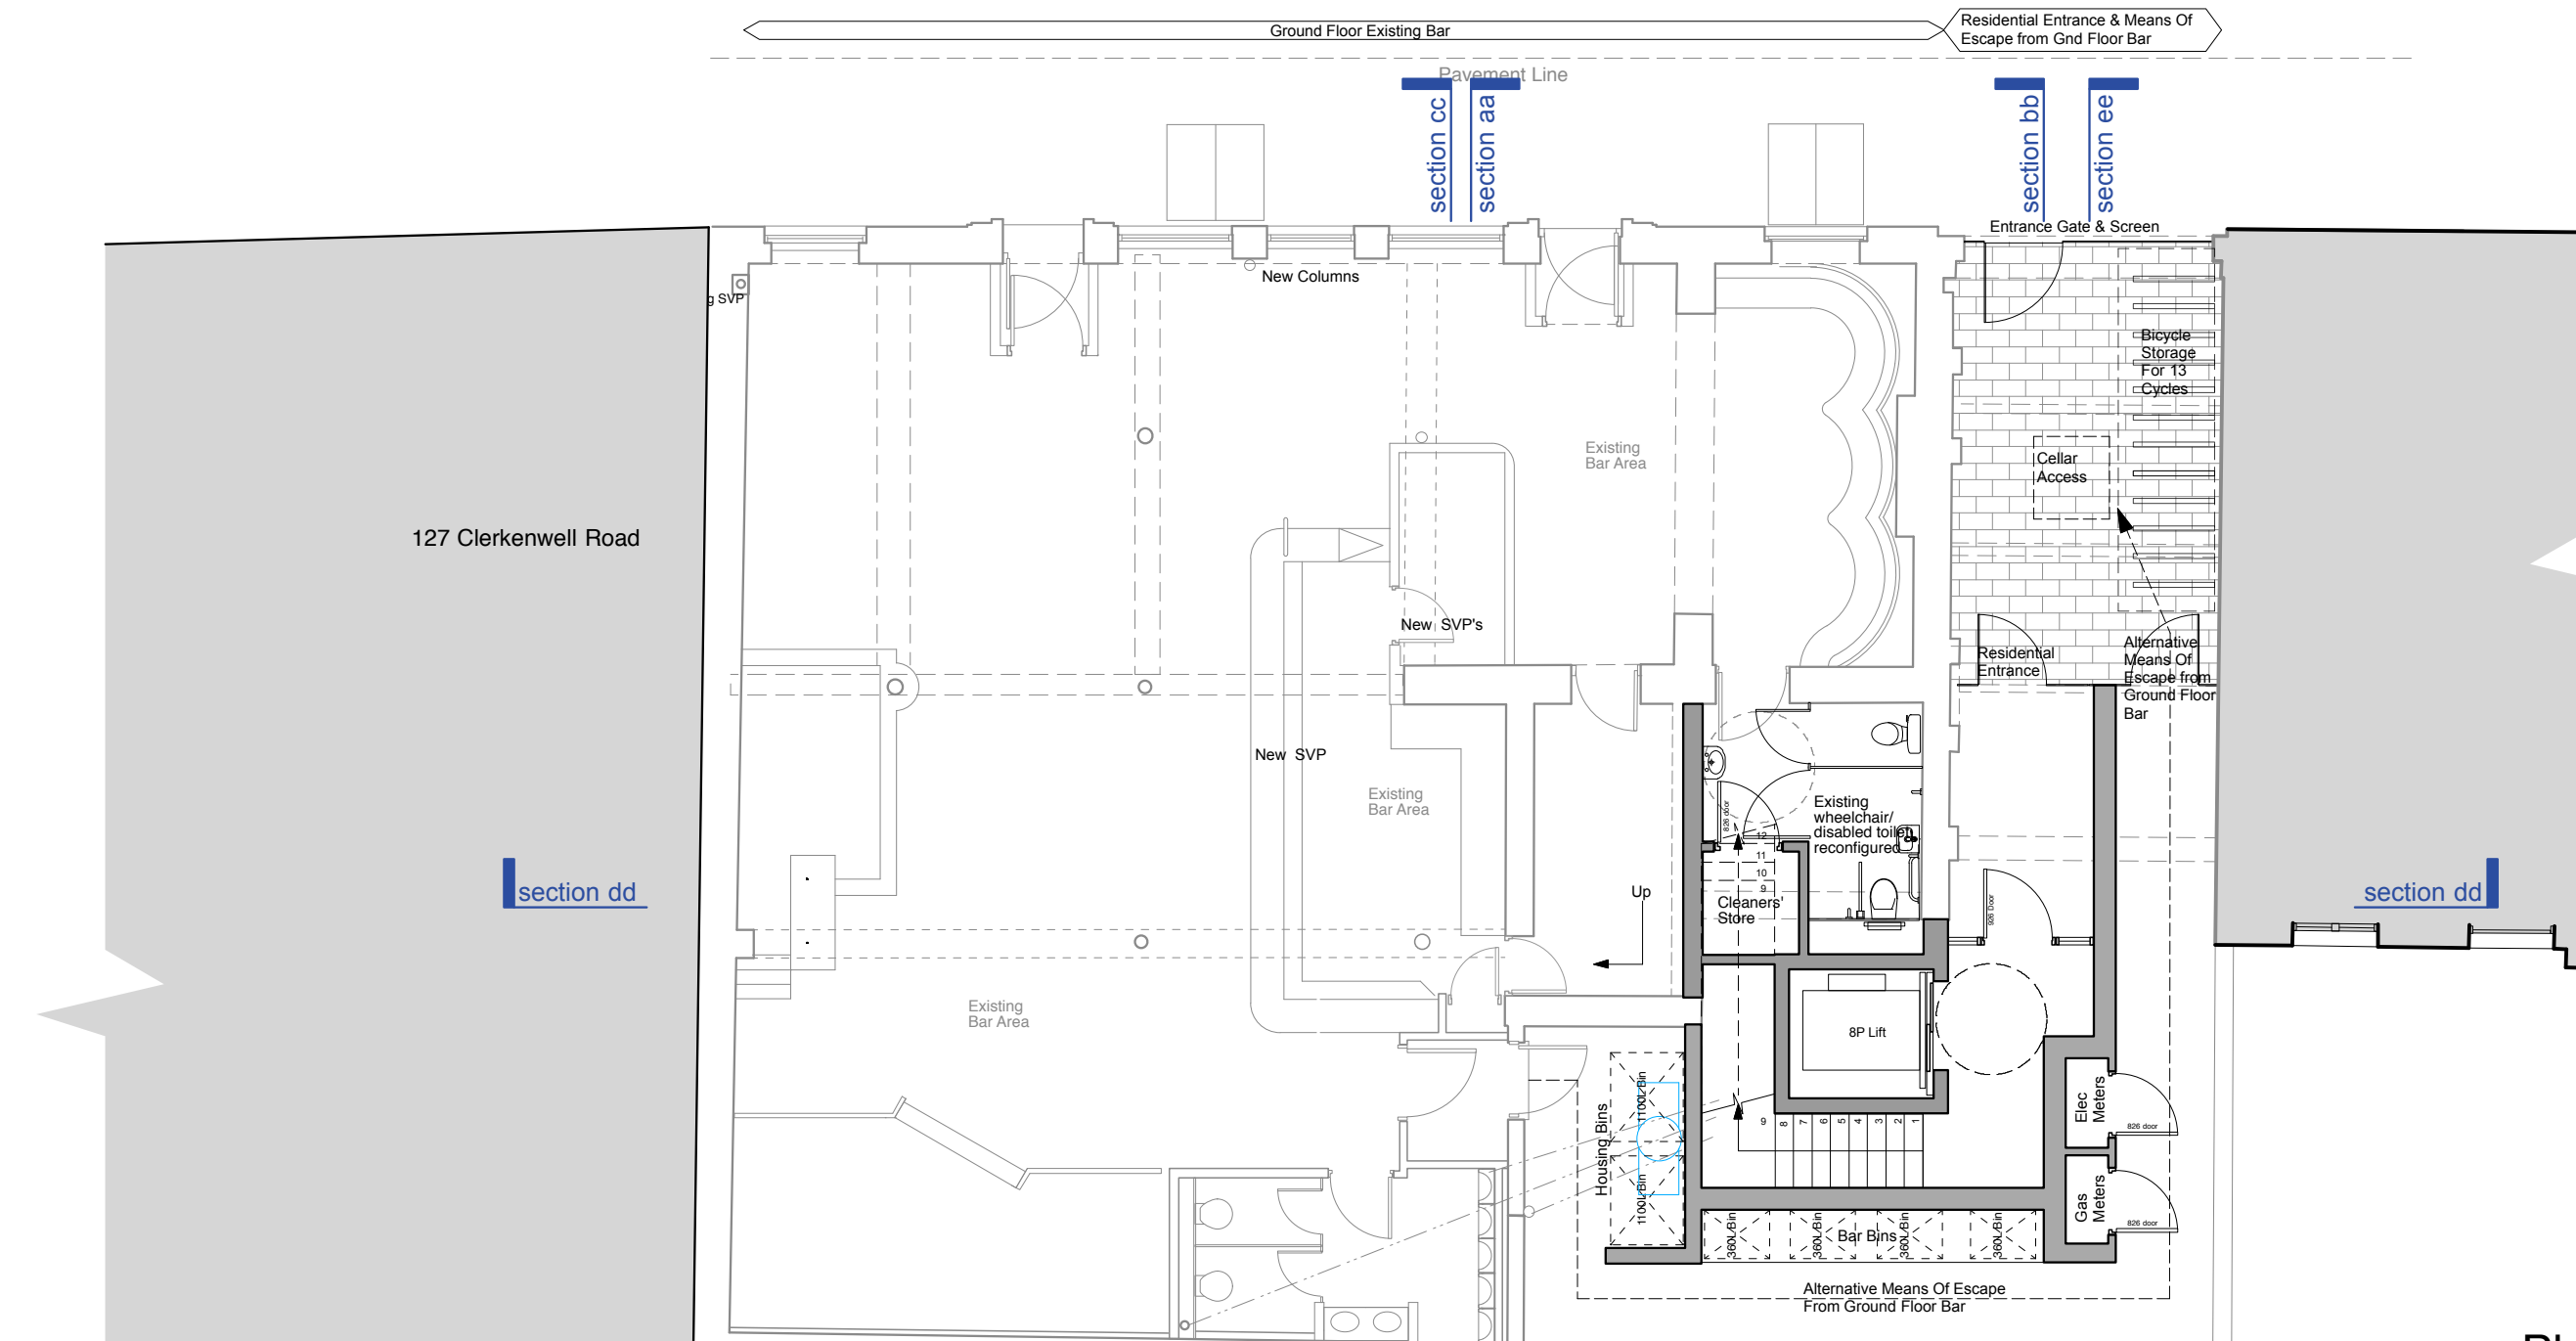


Ground Floor Plan

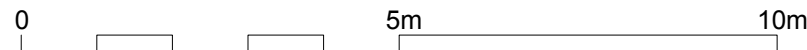

127 Clerkenwell Road

section dd

section dd

Gardens Of Adjoining Building

1-12 Ledam Building

section cc
section aa

section bb
section ee

Planning Application

Rev A July 2015 Revised following pre-application comments
 Rev B Sept 2015 Revised following further comments from planners.
 Rev C Nov 2015 Planning application
 Rev D Jan 2016 Cycle storage increased to 13 spaces

Monahan Blythen Hopkins
 architects

166 Clerkenwell Road London EC1R 5DE Tel 020 7833 9616 Email : admin@mbharchitects.co.uk

Client : Barwerk Limited
 Job Title : 125 Clerkenwell Road
 Drawing : Ground Floor Plan

Scale : 1:100@A3
 Dwg No: 125CR/P/1

Date : Apr. 2015
 Rev : D

All Dimensions Must Be Checked On Site and Not Scaled From This Drawing
 Copyright Monahan Blythen Hopkins Architects Ltd

