
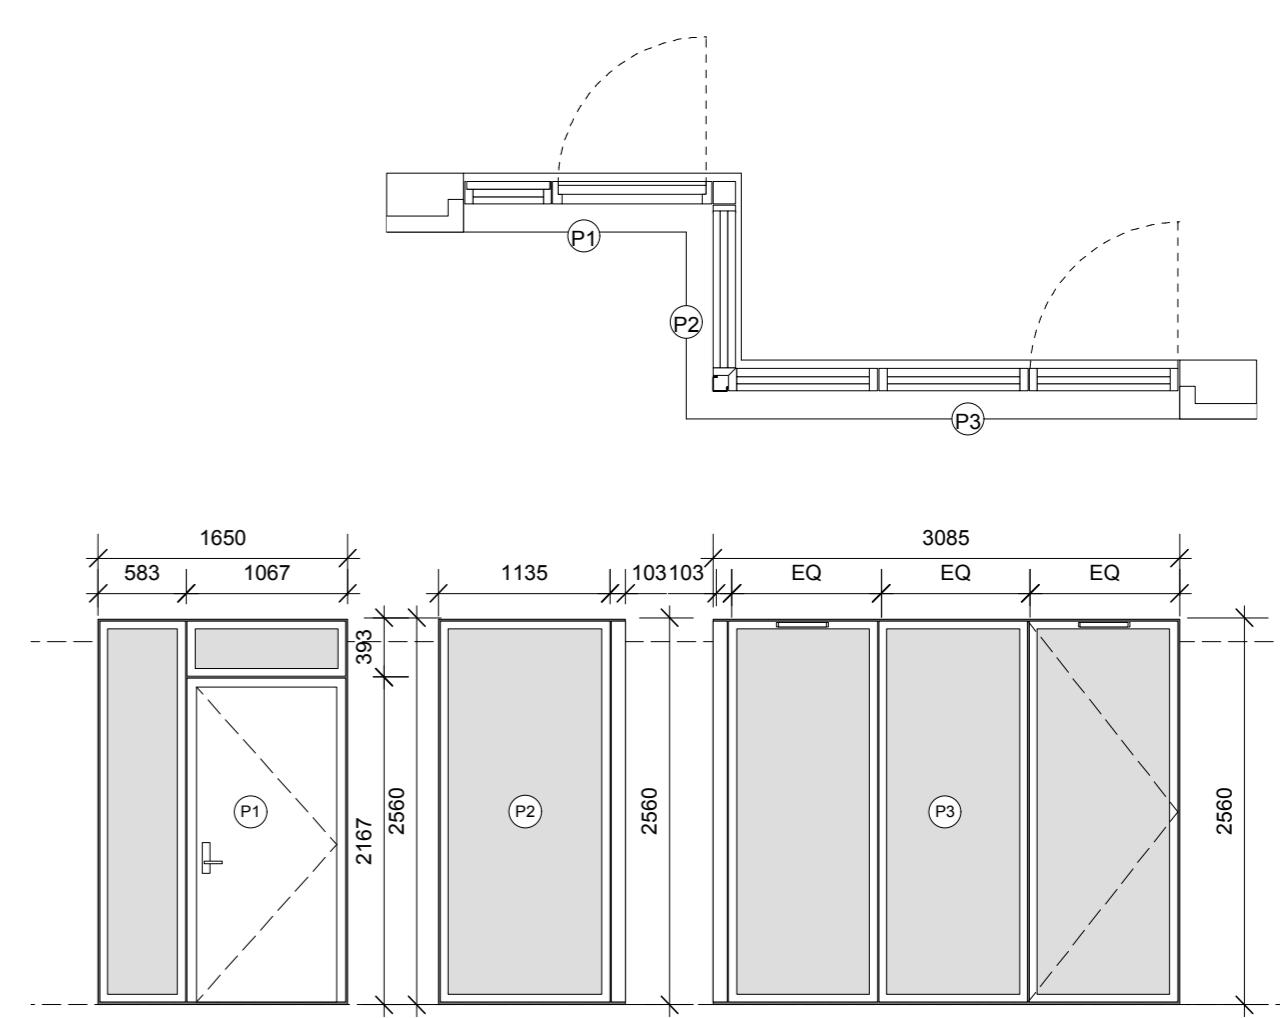
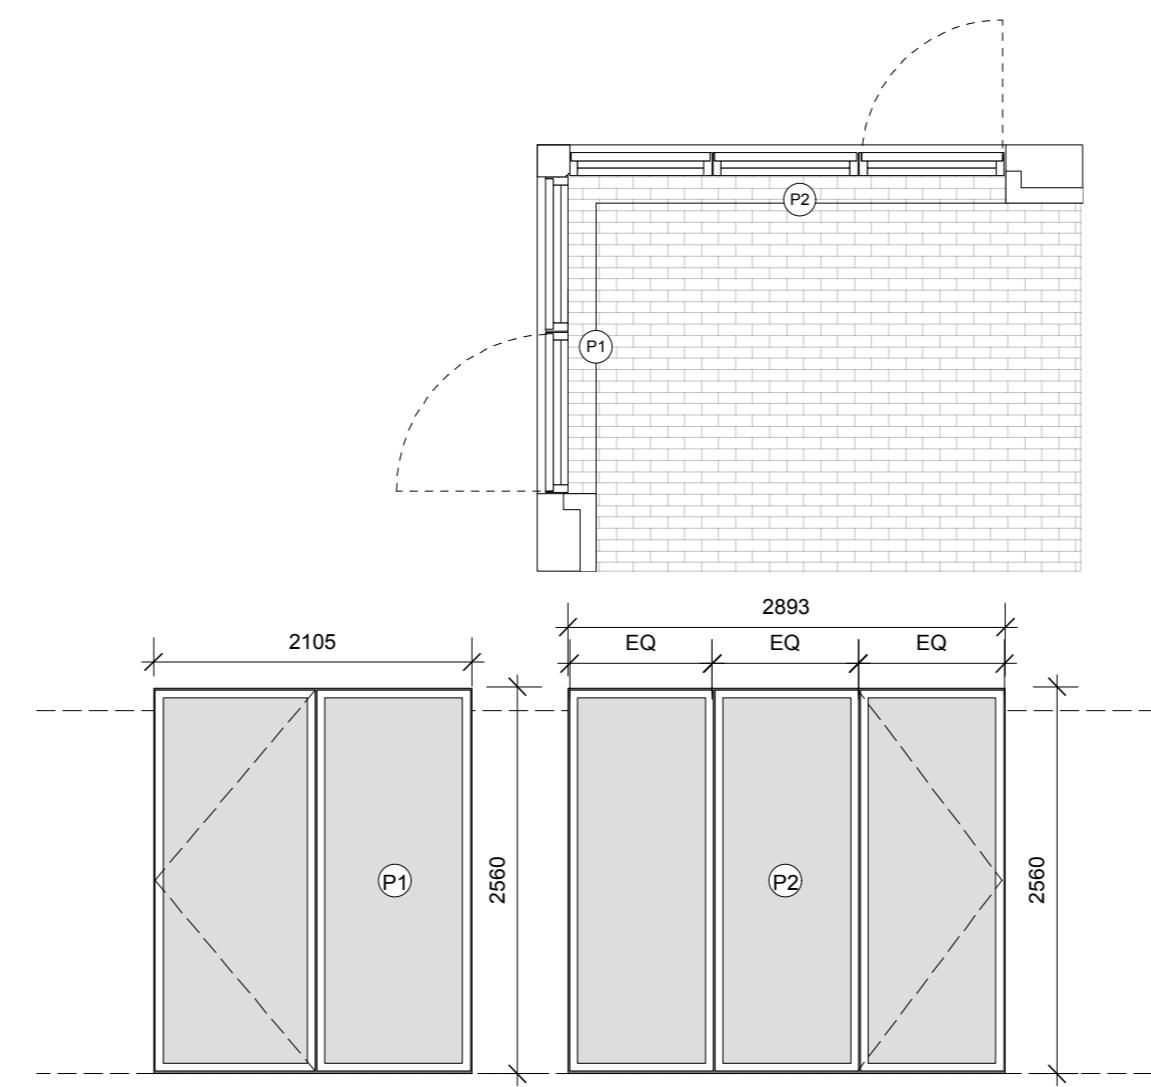
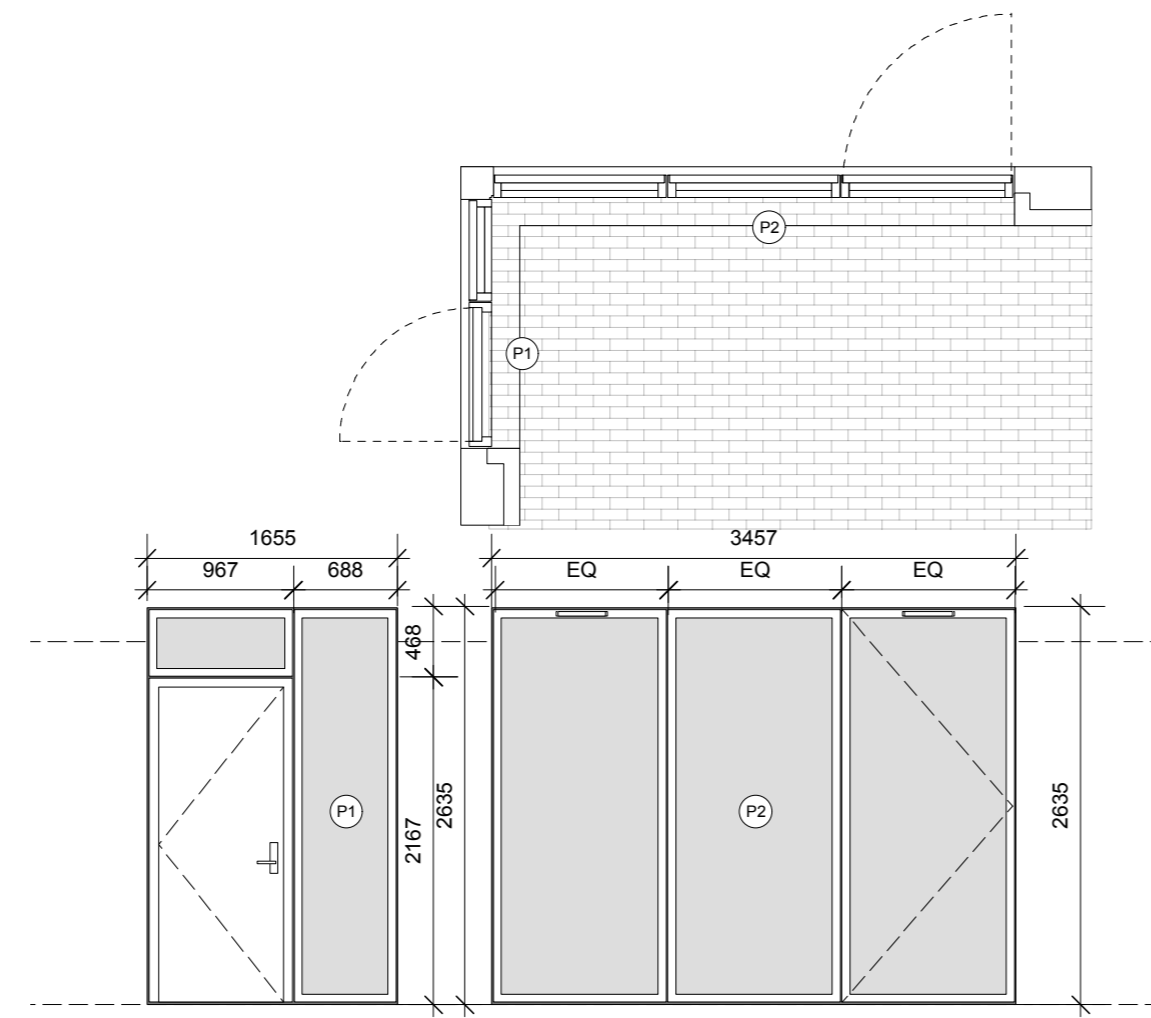


Mews Entrance Windows & Doors

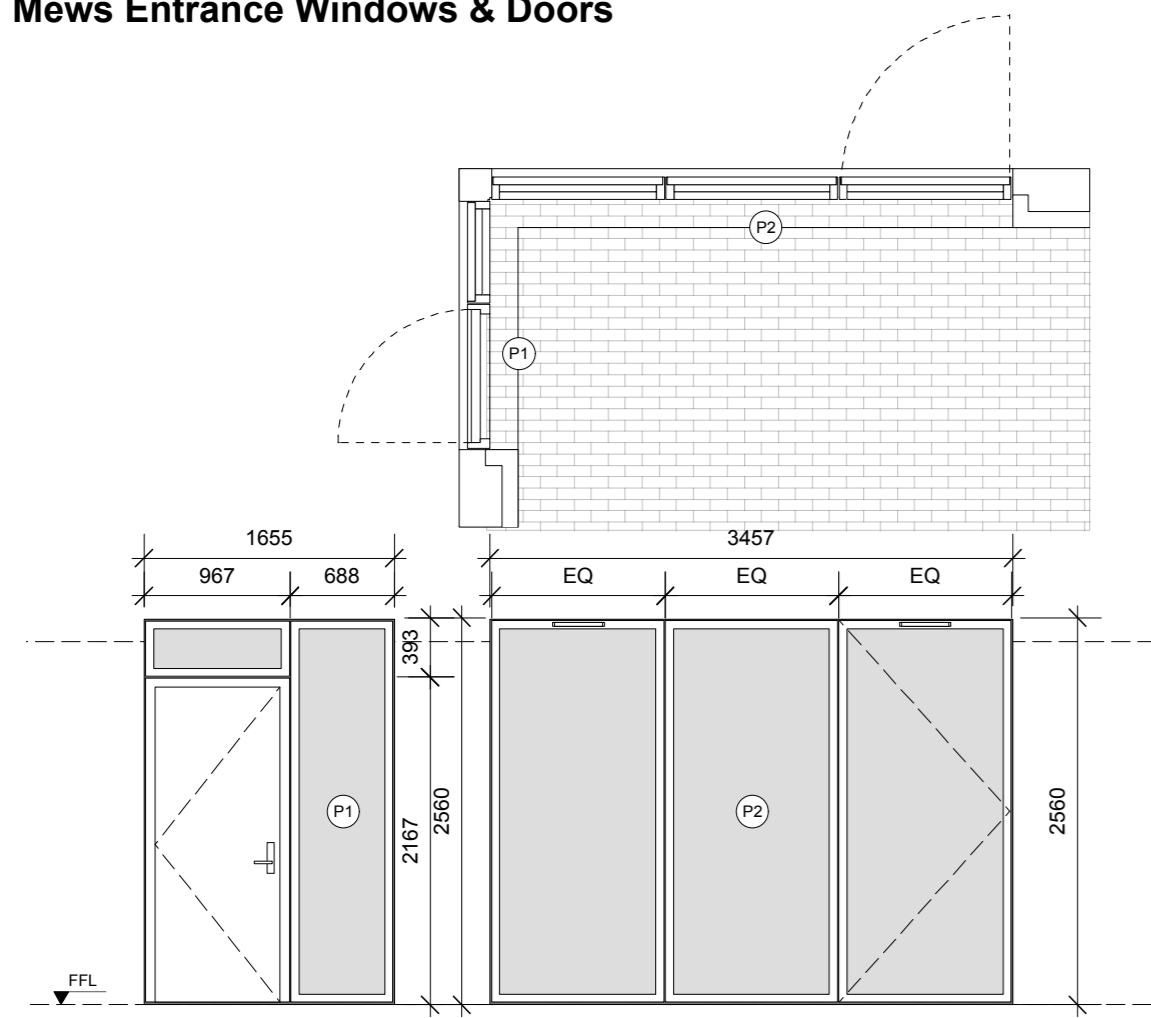

**WINDOW DOOR TYPE A1:**  
 P1. INWARD OPENING FLUSH ENTRANCE DOOR, FIXED FANLIGHT, FIXED WINDOW  
 P2. TWO FIXED WINDOWS, INWARD OPENING WINDOW  
 P3. TWO FIXED WINDOWS, INWARD OPENING WINDOW  
 MEWS HOUSES

LOCATION:  
 NO OF WINDOWS: 1  
 STRUCTURAL OPENING: P1. 2560(h) x 1655(w)  
 P2. 2560(h) x 3457(w)  
 IDEAL COMBI

SUPPLIER: FUTURA + 'I' (WINDOW)  
 RANGE: FRAME (DOOR)

FALL PROTECTION: N/A  
 TRICKLE VENTS: Y  
 MIN PURGE VENTILATION: 1/20TH OF ROOM AREA  
 CLEANING STRATEGY: TENANT  
 U VALUE: 1.5 M2K/W(WINDOWS)  
 1.0 M2K/W(DOORS)

WINDOW LIST: 2.WDA.00.01, 6.WDA.00.01

**WINDOW DOOR TYPE A2:**  
 P1. INWARD OPENING FLUSH ENTRANCE DOOR, FIXED FANLIGHT, FIXED WINDOW  
 P2. TWO FIXED WINDOWS, INWARD OPENING WINDOW  
 MEWS HOUSES

LOCATION:  
 NO OF WINDOWS: 2  
 STRUCTURAL OPENING: P1. 2635(h) x 1655(w)  
 P2. 2635(h) x 3457(w)  
 IDEAL COMBI

SUPPLIER: FUTURA + 'I' (WINDOW)  
 RANGE: FRAME (DOOR)

FALL PROTECTION: N/A  
 TRICKLE VENTS: Y  
 MIN PURGE VENTILATION: 1/20TH OF ROOM AREA  
 CLEANING STRATEGY: TENANT  
 U VALUE: 1.5 M2K/W(WINDOWS)  
 1.0 M2K/W(DOORS)

WINDOW LIST: 3.WDA.00.01

**WINDOW DOOR TYPE B:**  
 P1. INWARD OPENING WINDOW, FIXED WINDOW  
 P2. TWO FIXED WINDOWS, INWARD OPENING WINDOW  
 MEWS HOUSES

LOCATION:  
 NO OF WINDOWS: 1  
 STRUCTURAL OPENING: P1. 2560(h) x 2105(w)  
 P2. 2560(h) x 2893(w)  
 IDEAL COMBI

SUPPLIER: FUTURA + 'I' (WINDOW)  
 RANGE: FRAME (DOOR)

FALL PROTECTION: N/A  
 TRICKLE VENTS: N  
 MIN PURGE VENTILATION: 1/20TH OF ROOM AREA  
 CLEANING STRATEGY: TENANT  
 U VALUE: 1.5 M2K/W

WINDOW LIST: 4.WDA.00.01



**WINDOW DOOR TYPE C1:**  
 P1. INWARD OPENING FLUSH ENTRANCE DOOR, FIXED FANLIGHT, FIXED WINDOW  
 P2. FIXED WINDOW  
 P3. TWO FIXED WINDOWS, INWARD OPENING WINDOW  
 MEWS HOUSES

LOCATION:  
 NO OF WINDOWS: 1  
 STRUCTURAL OPENING: P1. 2560(h) x 1650(w)  
 P2. 2560(h) x 1135(w)  
 P3. 2560(h) x 3085(w)  
 IDEAL COMBI

SUPPLIER: FUTURA + 'I' (WINDOW)  
 RANGE: FRAME (DOOR)

FALL PROTECTION: N/A  
 TRICKLE VENTS: Y  
 MIN PURGE VENTILATION: 1/20TH OF ROOM AREA  
 CLEANING STRATEGY: TENANT  
 U VALUE: 1.5 M2K/W(WINDOWS)  
 1.0 M2K/W(DOORS)

WINDOW LIST: 4.WDA.00.02

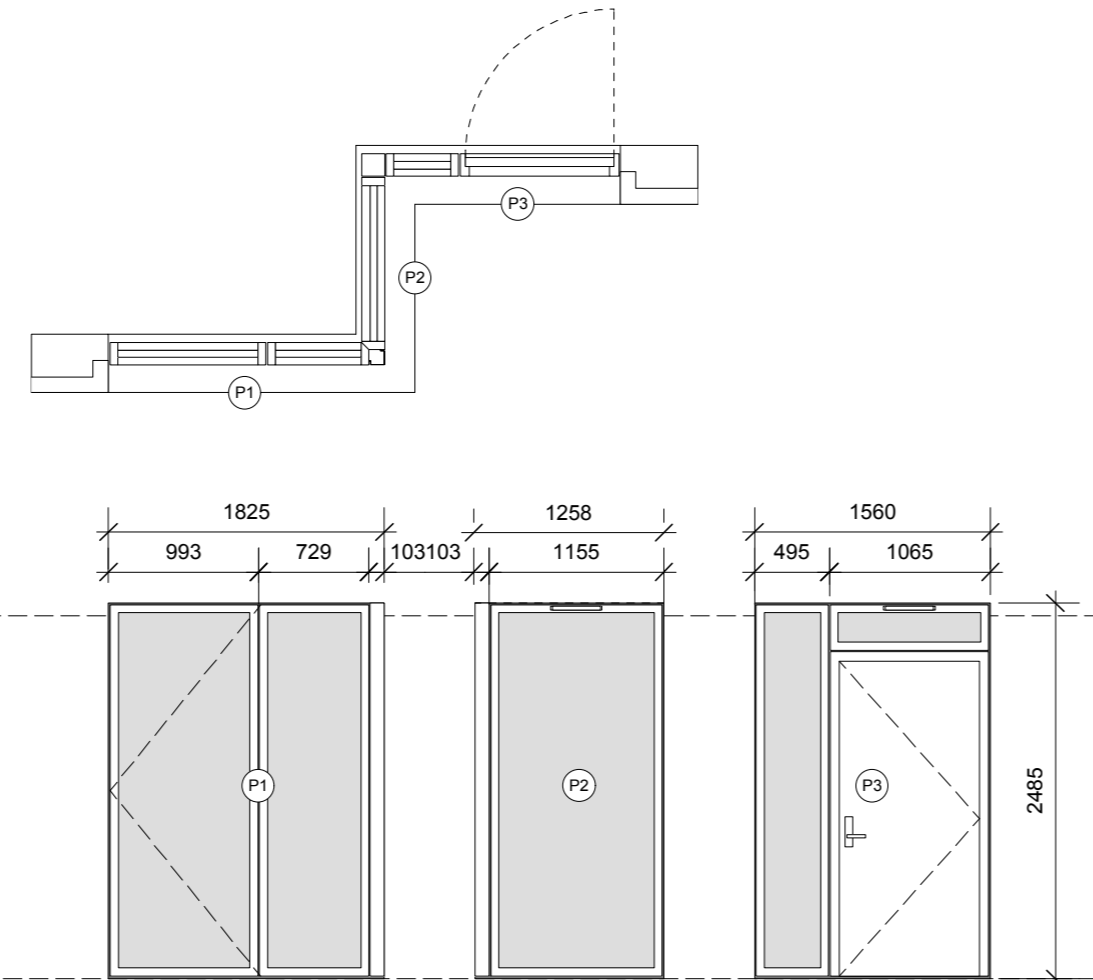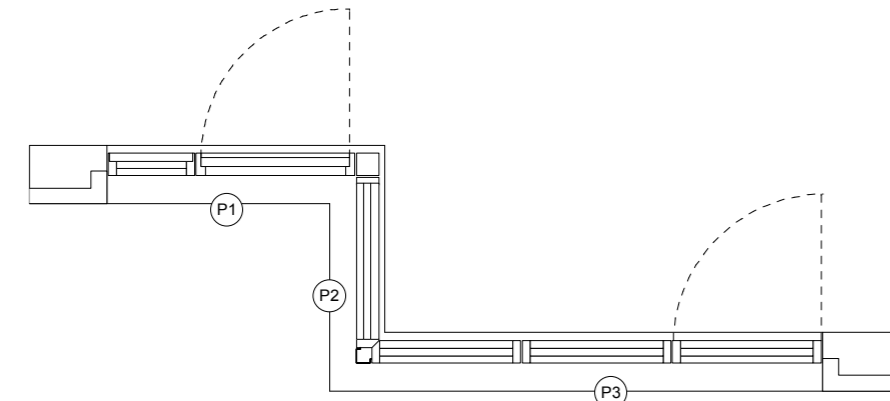

**WINDOW DOOR TYPE C2:**  
 P1. INWARD OPENING FLUSH ENTRANCE DOOR, FIXED FANLIGHT, FIXED WINDOW  
 P2. FIXED WINDOW  
 P3. TWO FIXED WINDOWS, INWARD OPENING WINDOW  
 MEWS HOUSES

LOCATION:  
 NO OF WINDOWS: 1  
 STRUCTURAL OPENING: P1. 2635(h) x 1650(w)  
 P2. 2635(h) x 1135(w)  
 P3. 2635(h) x 3085(w)  
 IDEAL COMBI

SUPPLIER: FUTURA + 'I' (WINDOW)  
 RANGE: FRAME (DOOR)

FALL PROTECTION: N/A  
 TRICKLE VENTS: Y  
 MIN PURGE VENTILATION: 1/20TH OF ROOM AREA  
 CLEANING STRATEGY: TENANT  
 U VALUE: 1.5 M2K/W(WINDOWS)  
 1.0 M2K/W(DOORS)

WINDOW LIST: 5.WDA.00.01

**WINDOW DOOR TYPE C3:**  
 P1. FIXED WINDOW, INWARD OPENING WINDOW  
 P2. FIXED WINDOW  
 P3. INWARD OPENING FLUSH ENTRANCE DOOR, FIXED FANLIGHT, FIXED WINDOW  
 MEWS HOUSES

LOCATION:  
 NO OF WINDOWS: 1  
 STRUCTURAL OPENING: P1. 2485(h) x 1825(w)  
 P2. 2485(h) x 1258(w)  
 P3. 2485(h) x 1560(w)  
 IDEAL COMBI

SUPPLIER: FUTURA + 'I' (WINDOW)  
 RANGE: FRAME (DOOR)

FALL PROTECTION: N/A  
 TRICKLE VENTS: Y  
 MIN PURGE VENTILATION: 1/20TH OF ROOM AREA  
 CLEANING STRATEGY: TENANT  
 U VALUE: 1.5 M2K/W(WINDOWS)  
 1.0 M2K/W(DOORS)

WINDOW LIST: 1.WDA.00.01

**NOTES:**  
 - PLEASE REFER TO SPECIFICATION SECTION L10 (WINDOWS/ROOFLIGHTS) AND SECTION L20 (DOORS) FOR ALL FINISHES AND TRICKLE VENTILATION RATES AND GLASS SPECIFICATION  
 - PLEASE REFER TO DWG 1211\_Z1\_710 AND 1211\_Z1\_750 FOR TYPICAL HEAD, CILL AND JAMB DETAILS  
 - ALL WINDOW, DOOR & ROOFLIGHT REFERENCES TO BE CHECKED BY CONTRACTOR PRIOR TO PRICING.

0m 0.5m 2.5m

DO NOT SCALE FROM THIS DRAWING  
 ALL DIMENSIONS TO BE CHECKED ON SITE BY THE CONTRACTOR  
 AND SUCH DIMENSIONS TO BE HIS RESPONSIBILITY  
 REPORT ALL DRAWING ERRORS AND OMISSIONS TO THE ARCHITECT  
 ALL DIMENSIONS IN MILLIMETERS UNLESS NOTED OTHERWISE  
 IF IN DOUBT ASK CONTRACT ADMINISTRATOR

**m&c**  
 mae LLP  
 1 Naoroj Street, London, WC1X 0GB  
 Telephone 020 7704 6060  
 www.mae-llp.co.uk.com

job title  
 TYBALDS CLOSE ESTATE

drawing title  
 MEWS HOUSES ENTRANCE WINDOW DOOR SCHEDULE

status TENDER drawing no 21 701 revision C

scale 1:50 @ A1

job no 1211

REVISION	DATE	AMENDMENT
C	18.12.15	ISSUED FOR PLANNING CONDITION DISCHARGE
B	11.12.15	UPDATED TENDER ISSUE. DIMENSIONAL CHANGES TO WINDOWS/DOORS
A	27.11.15	PACKAGE 4 TENDER ISSUE
/	16.11.15	PRELIMINARY DOOR & WINDOW SCHEDULE PACKAGE 4

