





Partial SE Elevation

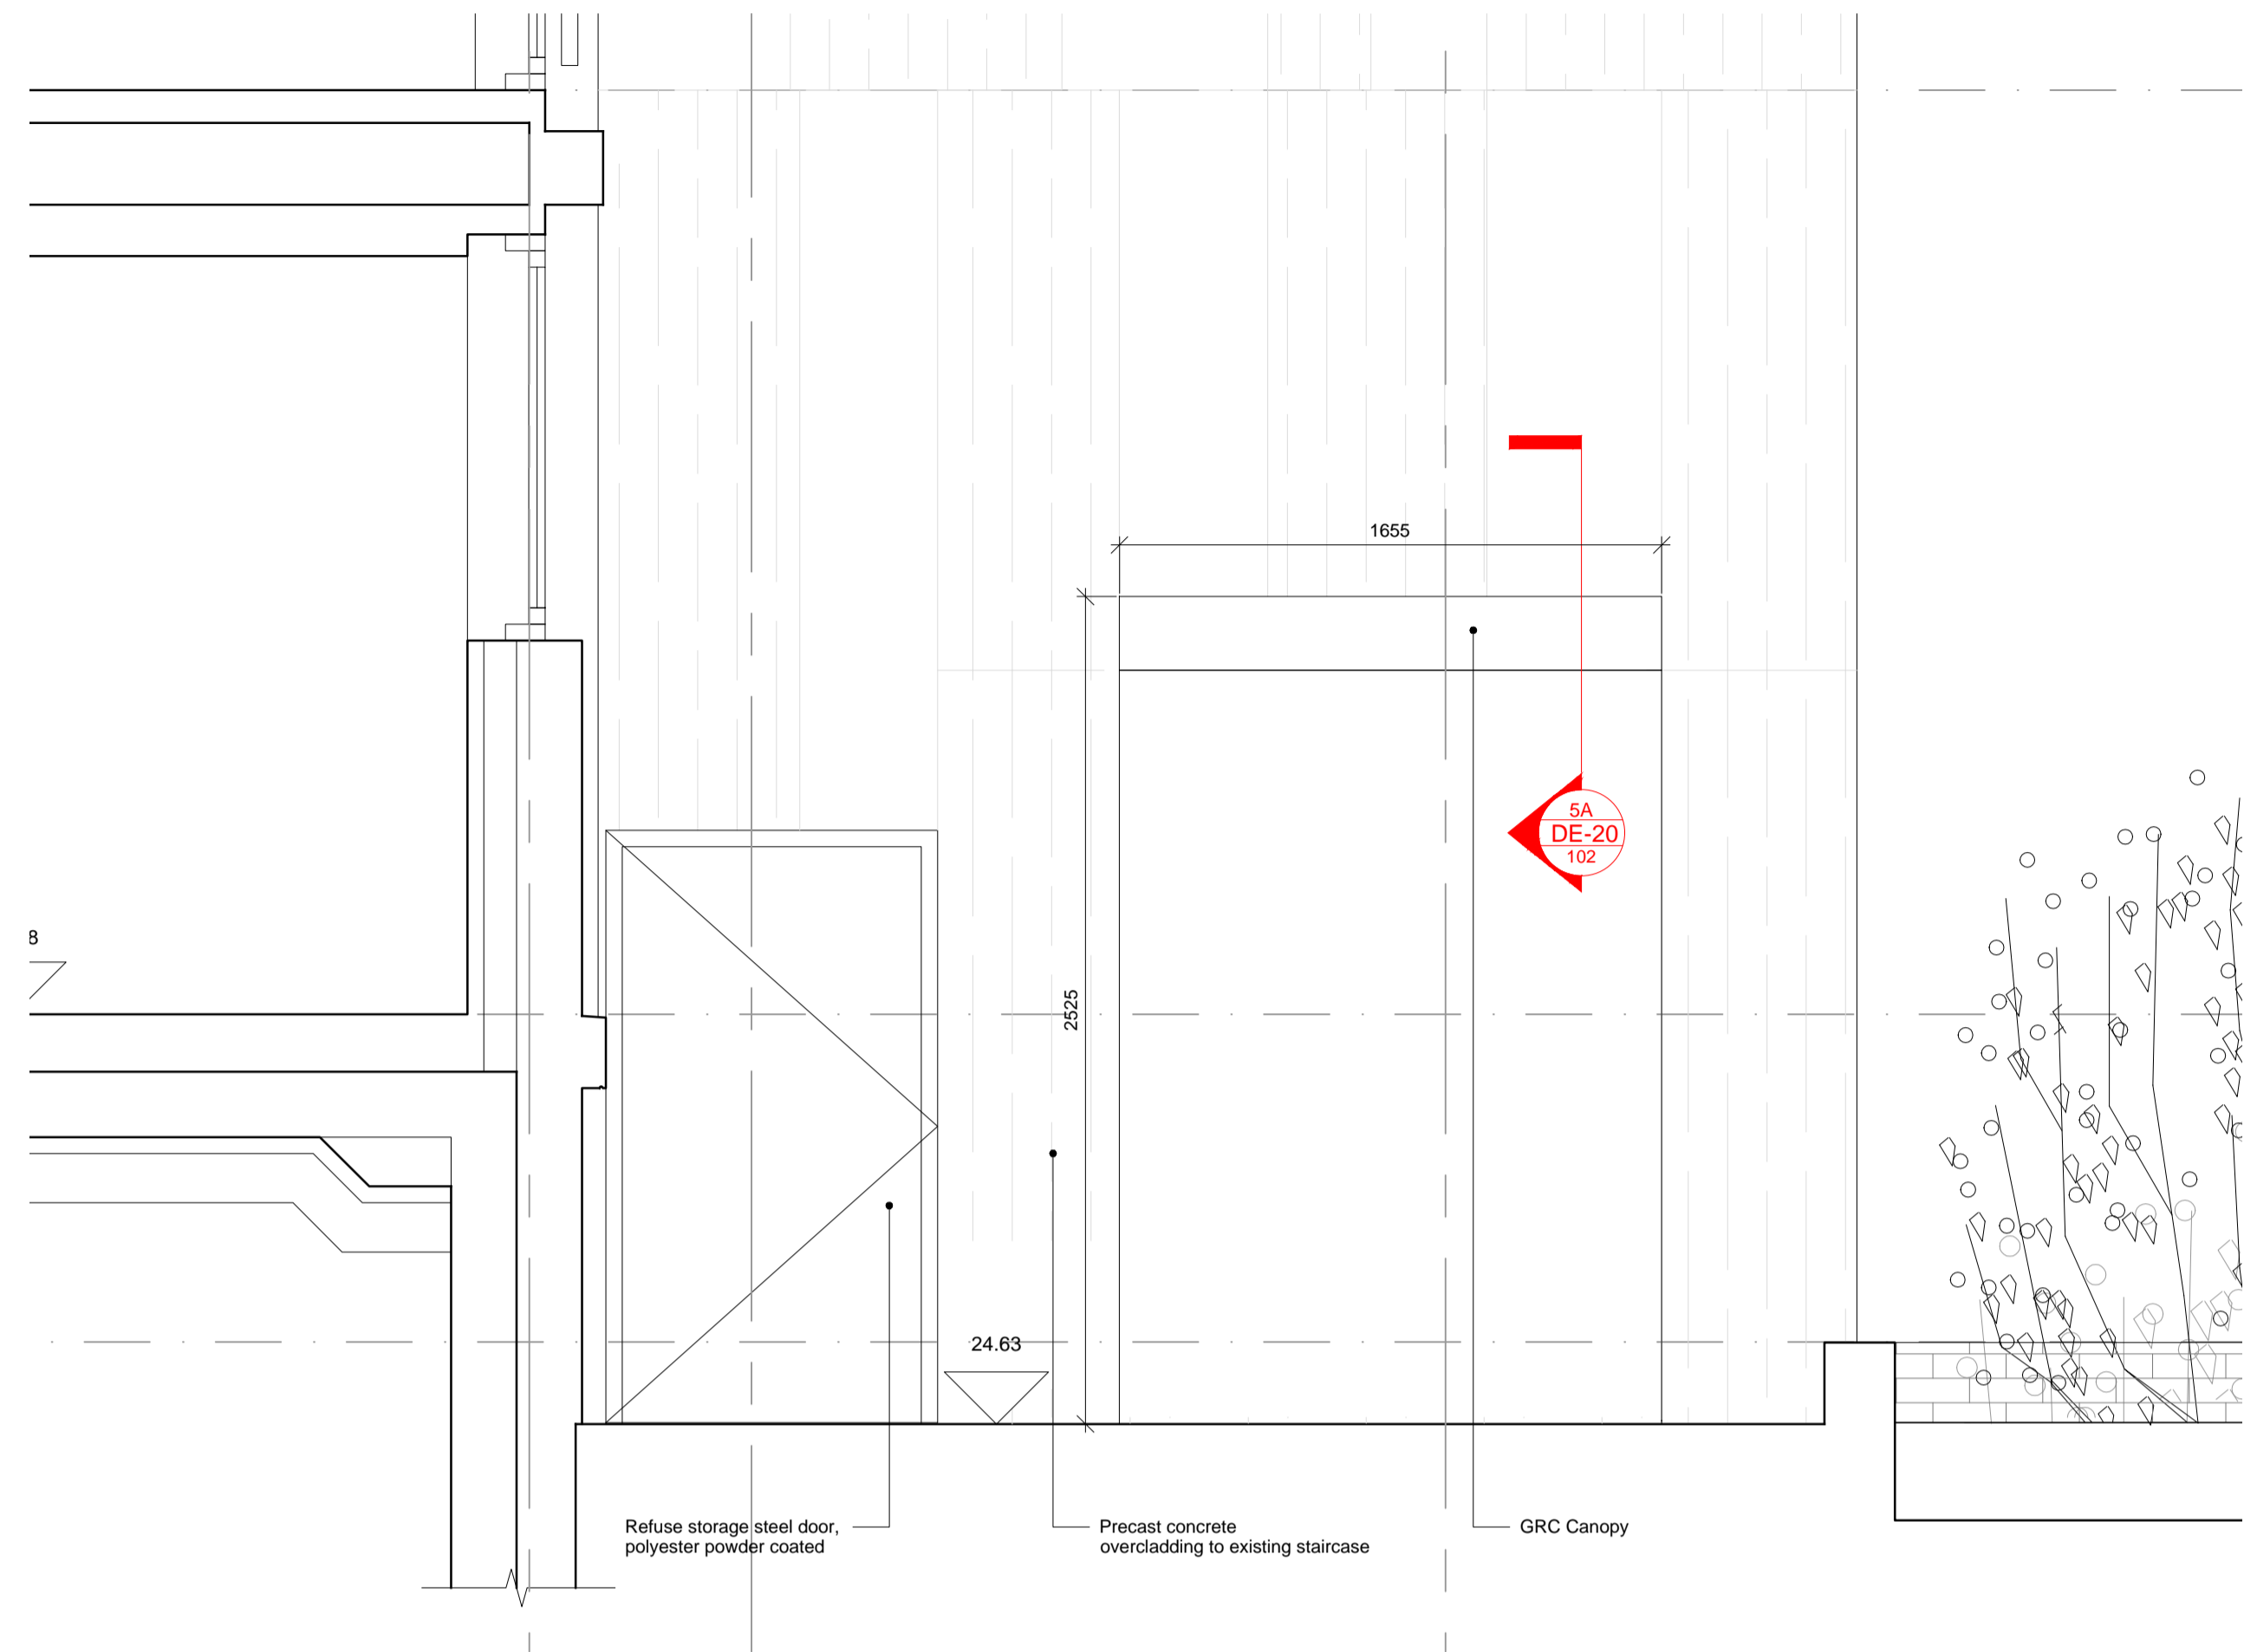

Partial NE Elevation

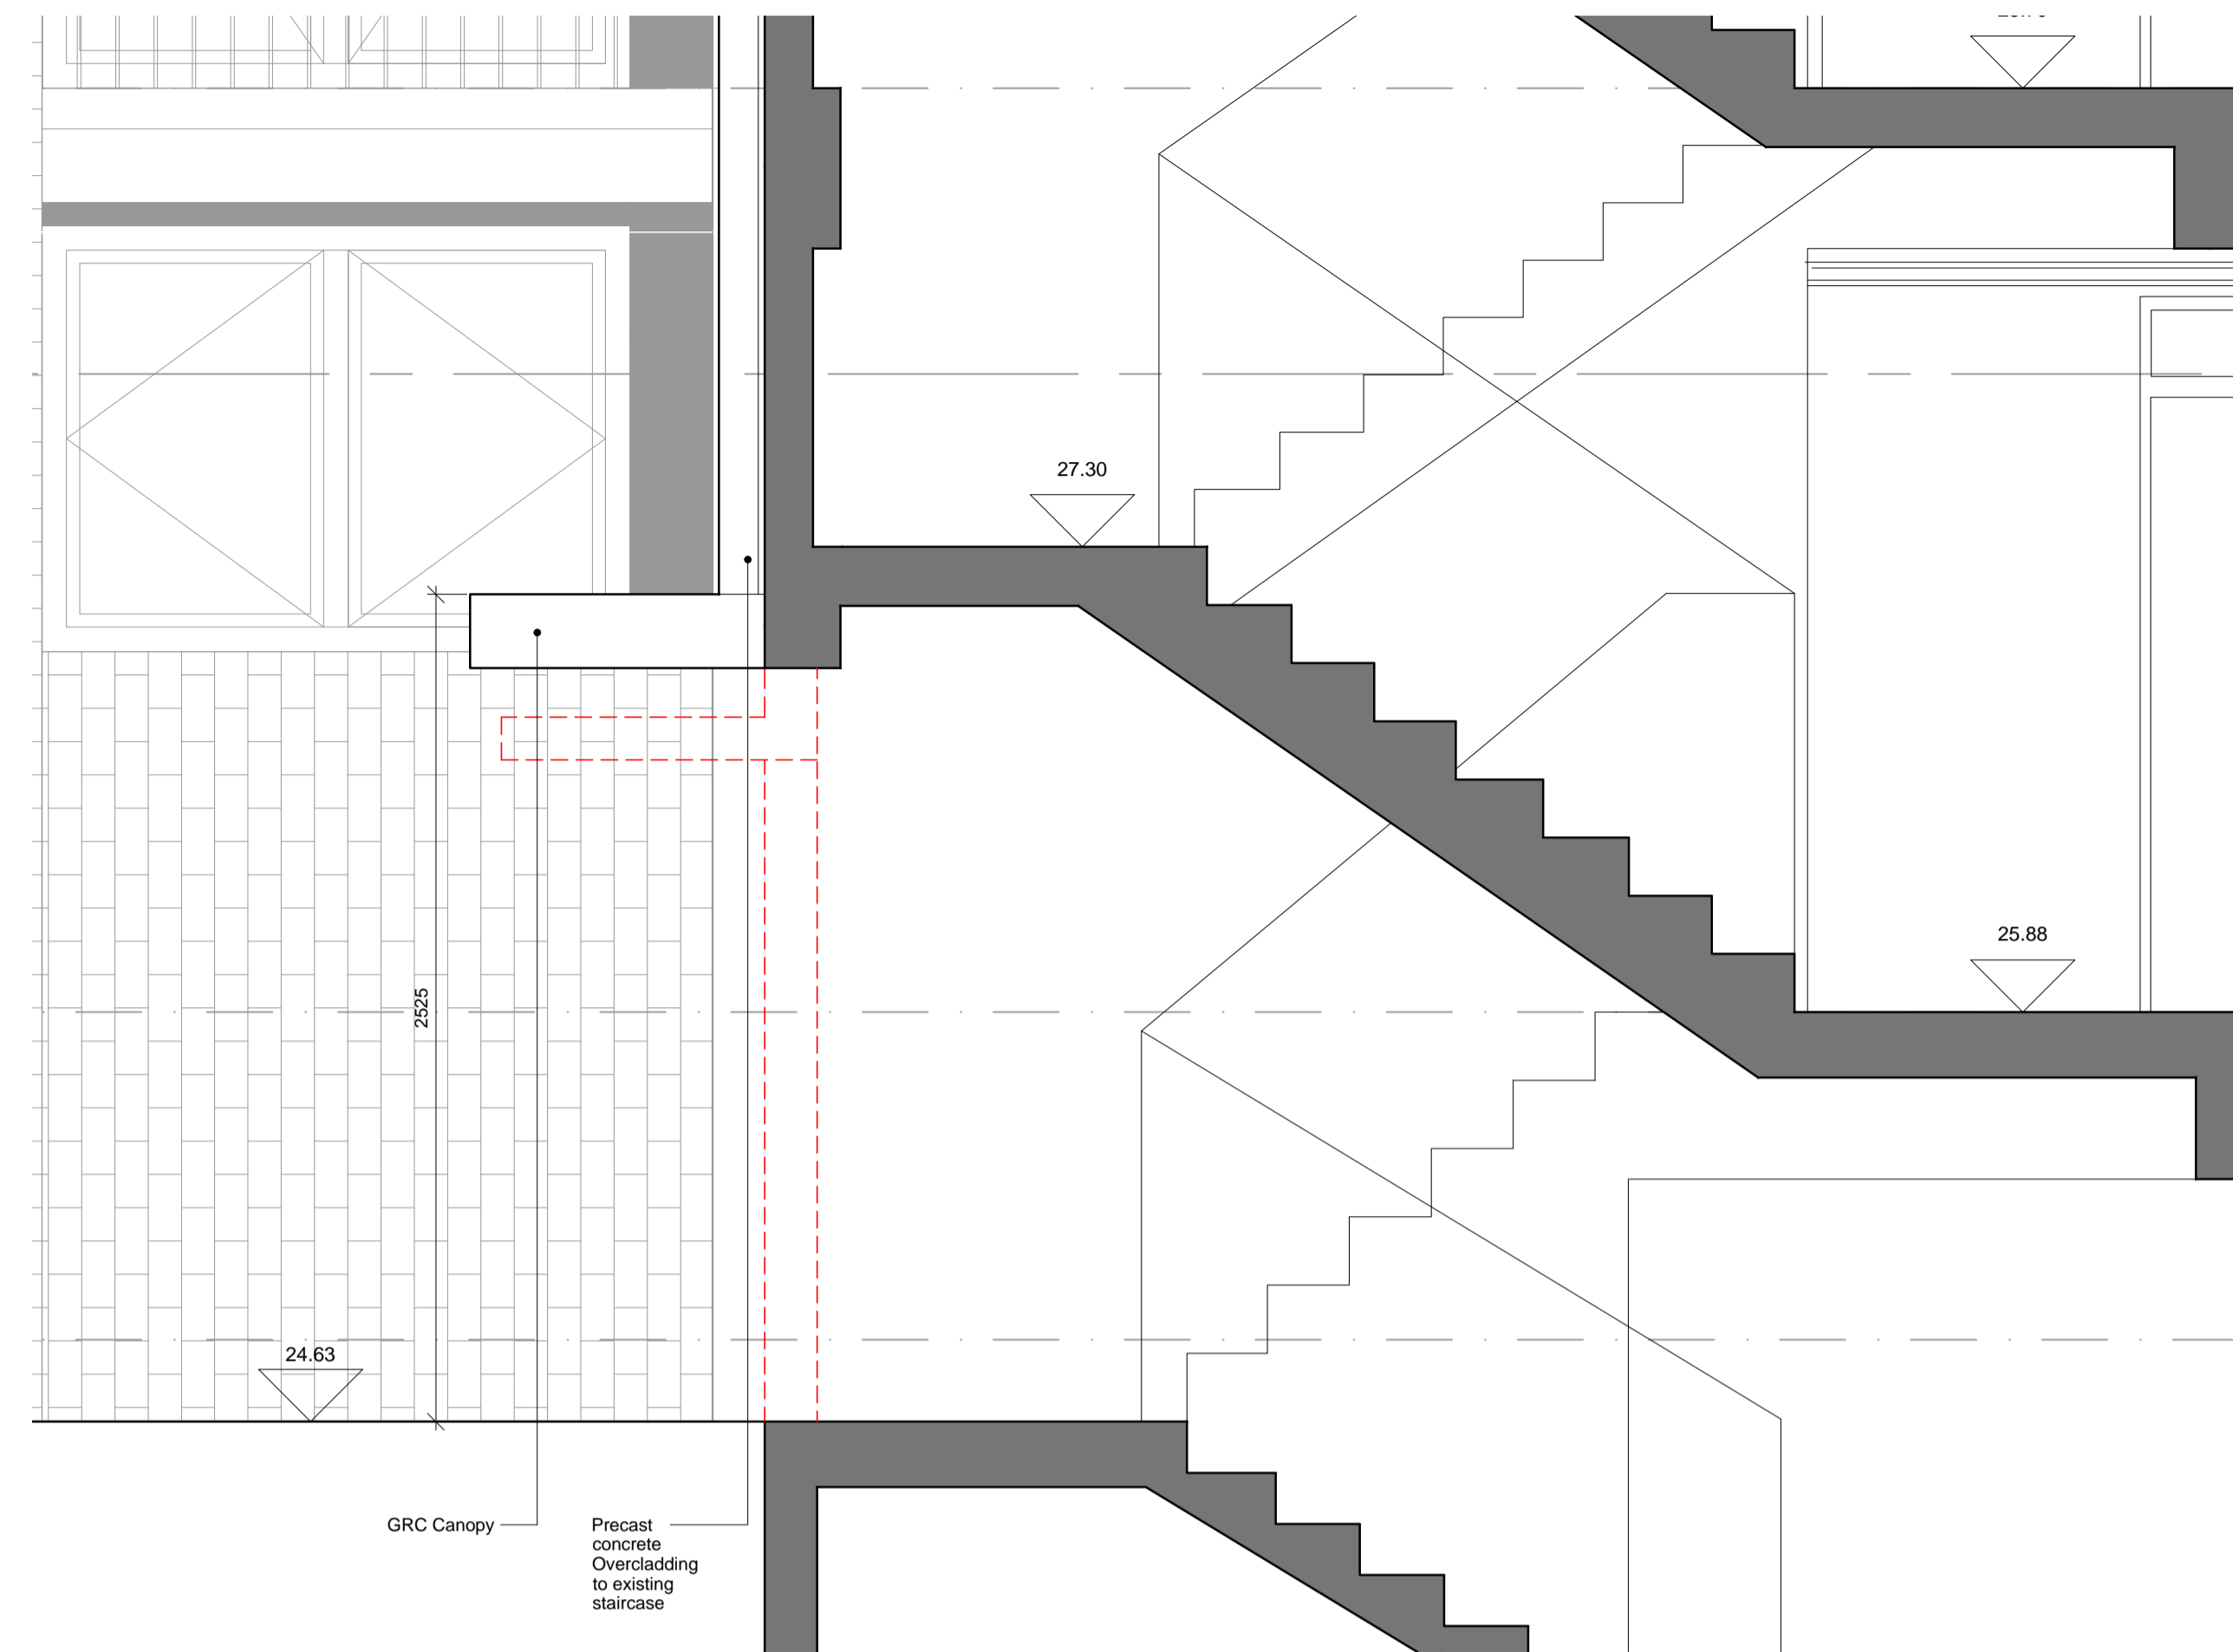

Partial Ground Floor Plan

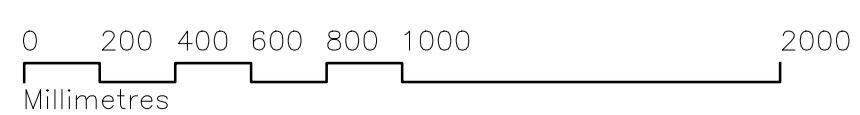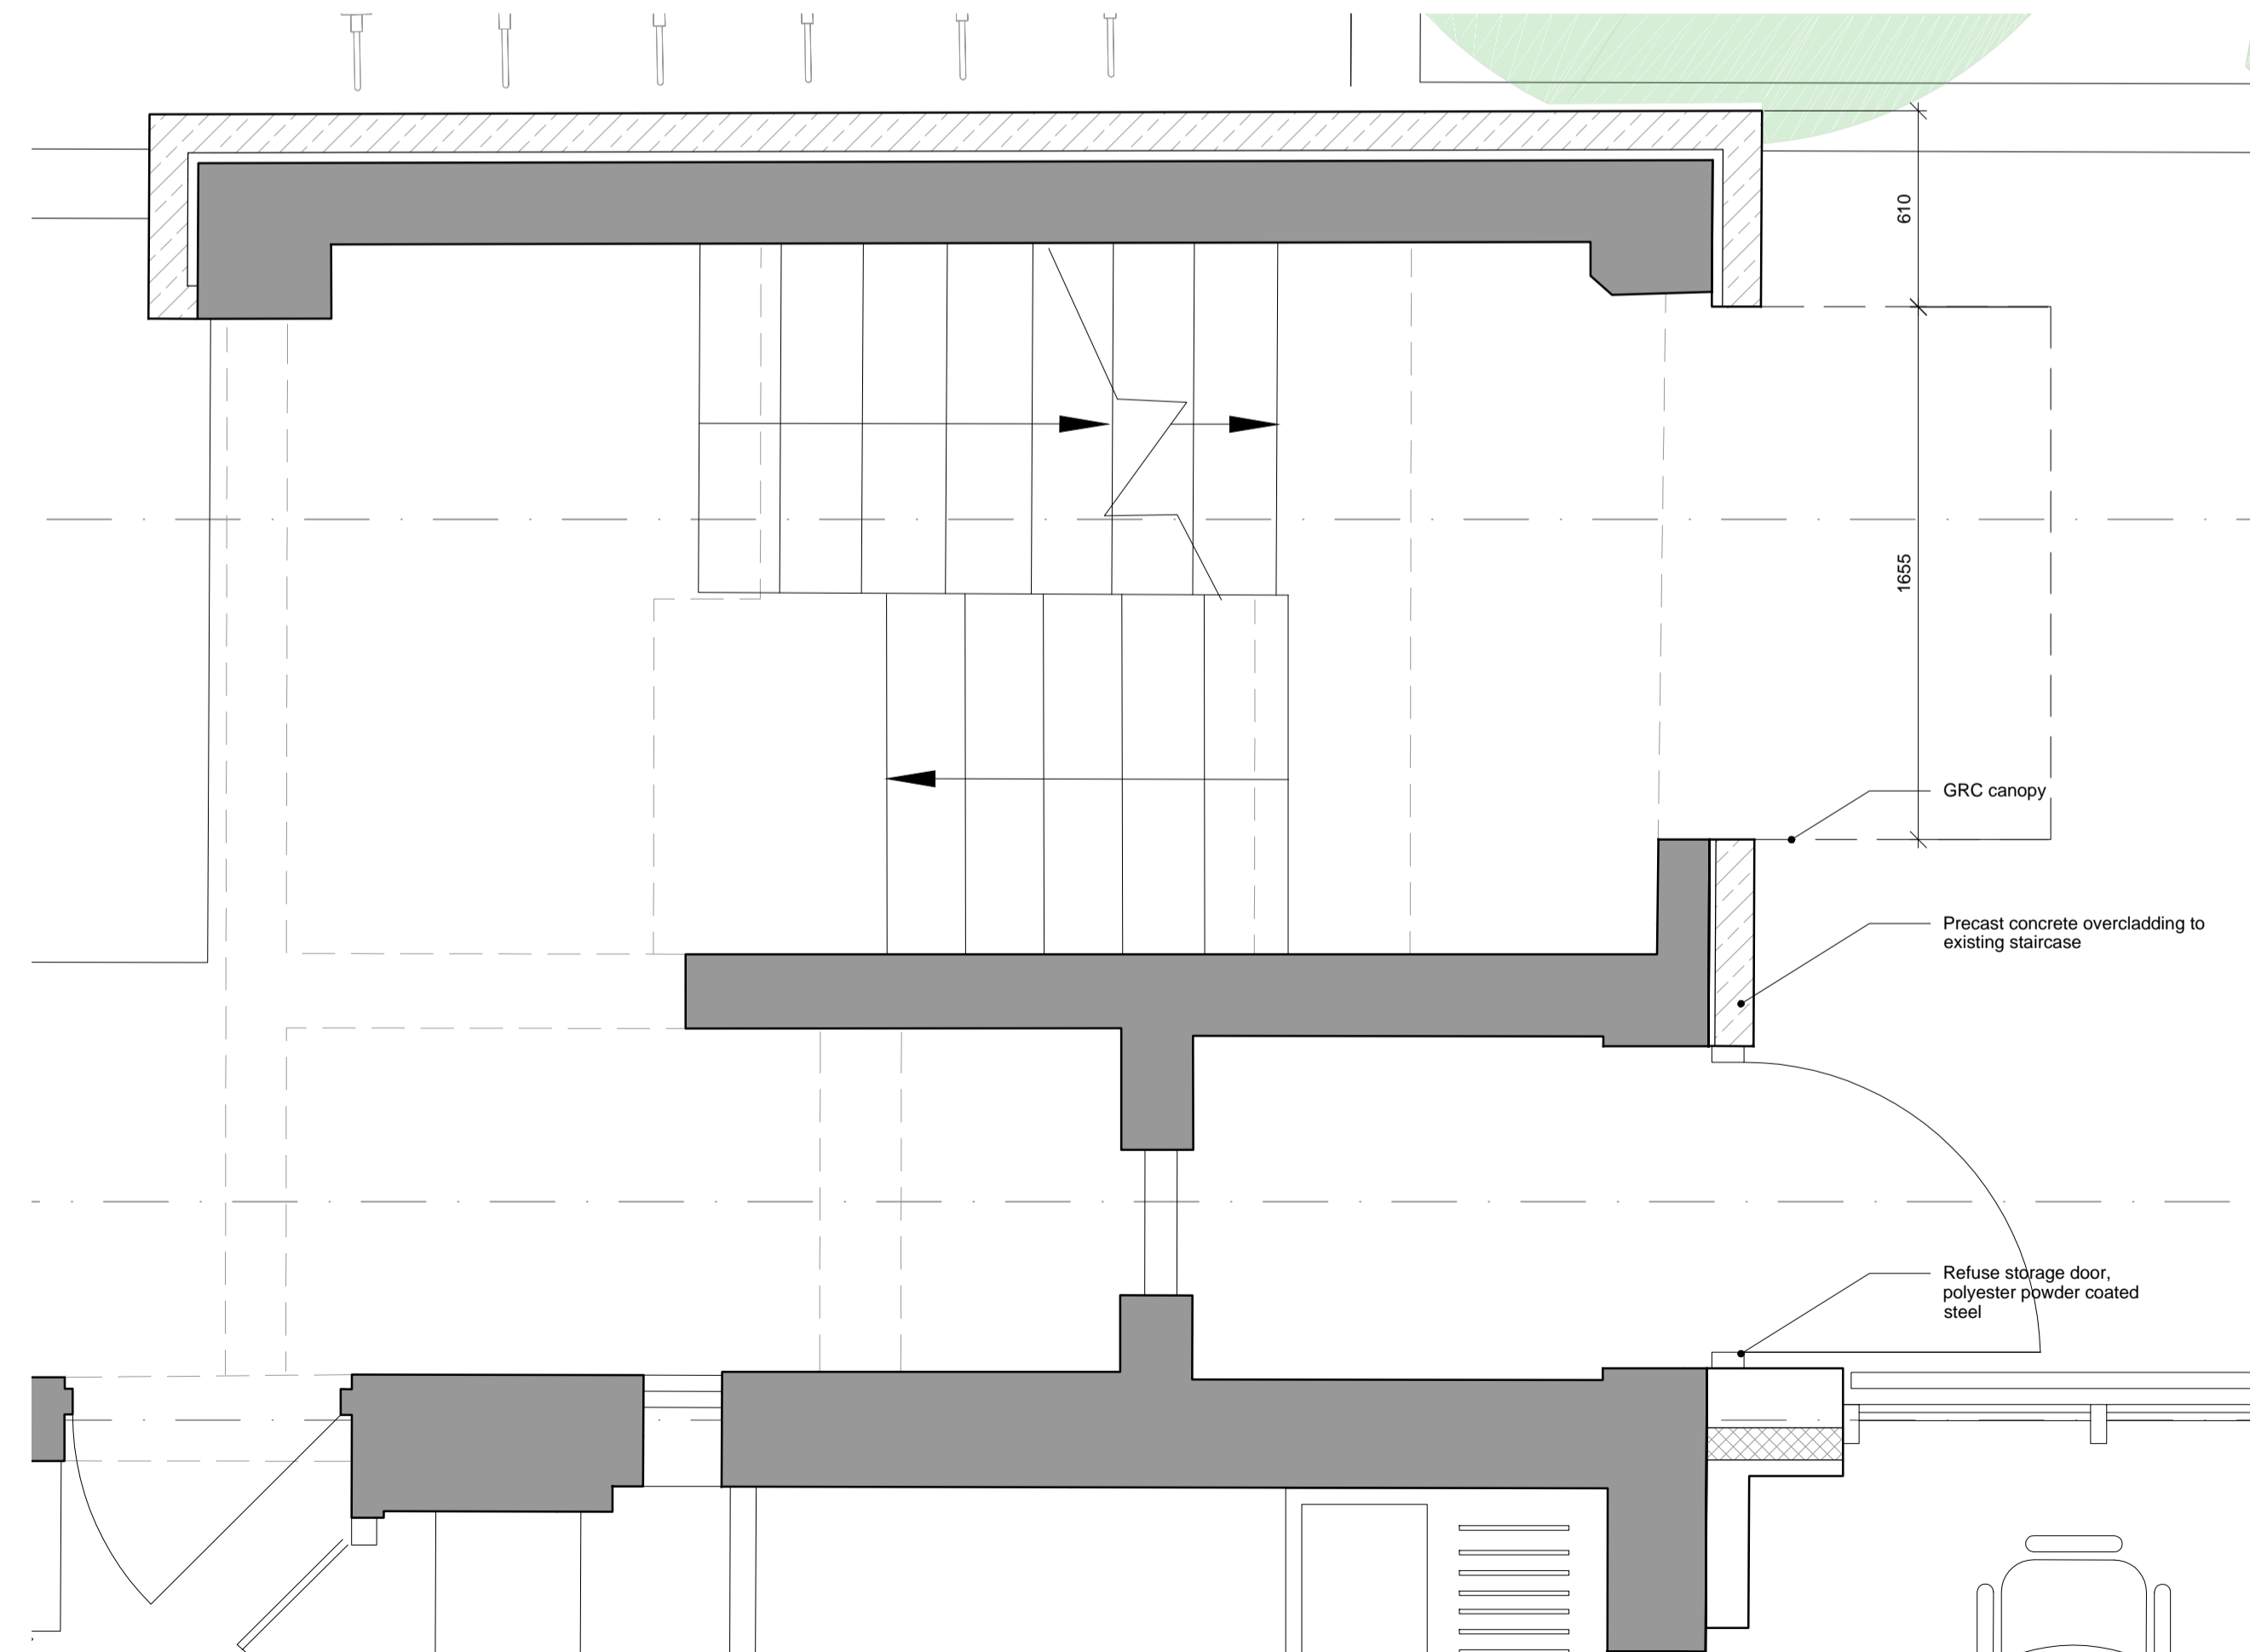

This drawing and design is for use solely in connection with the project described below. The drawing and design is the copyright of Avanti Architects Ltd, and must not be re-issued, loaned or copied without written consent. All dimensions and setting out to be checked on site before construction. This drawing is to be read in conjunction with all other information relevant to the project. Any apparent discrepancy is to be brought to the attention of Avanti Architects Ltd. Do not scale from this drawing.

Notes

Revision	Date	Drawn by	Checked by	Description
----------	------	----------	------------	-------------

Scale	Size	Date First Issue
1:20	A1	14/01/16
Drawn by	Checked by	
IMA	AM	

Project
Tybald's Estate
RICHBELL

Drawing
RICHBELL SECONDARY ENTRANCE
TO EXISTING STAIRCORE

Drawing number **Revision**
12026-T-5A-DE-20-204 -

Status
CONSTRUCTION

AVANTI ARCHITECTS

© Avanti Architects Ltd www.avantiarchitects.co.uk
361-373 City Road + 44 (0) 20 7278 3060
London EC1V 1AS aa@avantiarchitects.co.uk