

Which? HQ

Address
**2 Marylebone Road &
 1-9 Albany Street**

Client
 Which?
 2 Marylebone Road
 London, NW1 4DF
 Tel: +44 (0)20 7770 7000 Fax: +44 (0)20 7497175

Architect
 Kohn Pedersen Fox Associates (International) PA
 Architects & Planning Consultants
 7a Langley Street
 London WC2H 9JA, United Kingdom
 Tel: +44 (0)20 31195300 Fax: +44 (0)20 74971175


NOTE: EXISTING INFORMATION PROVIDED
 BY FLOWMAN CRAVEN ON 25.06.13.
 (ORIGINAL SURVEY OCTOBER 2012)

- LISTED BUILDING
- * FLOOR LEVEL
- (XXX) FLOOR-TO-CEILING
- TO BE REMOVED
- ▨ ADDITION TO LISTED BUILDING

NOTE:
 NO CHANGE TO LISTED BUILDING FABRIC
 EXCEPT REMOVAL OF MODERN GLAZED
 SLIDING DOORS AND DRY LINING ENCLOSURE
 AND ADDITION OF NIBS AT THRESHOLD OF 1980S
 BUILDING (ENGLISH HERITAGE REQUIREMENT).

0m 1m 2m 4m


00 LISTED BUILDING APP. 08.12.15
 No. Issue Date

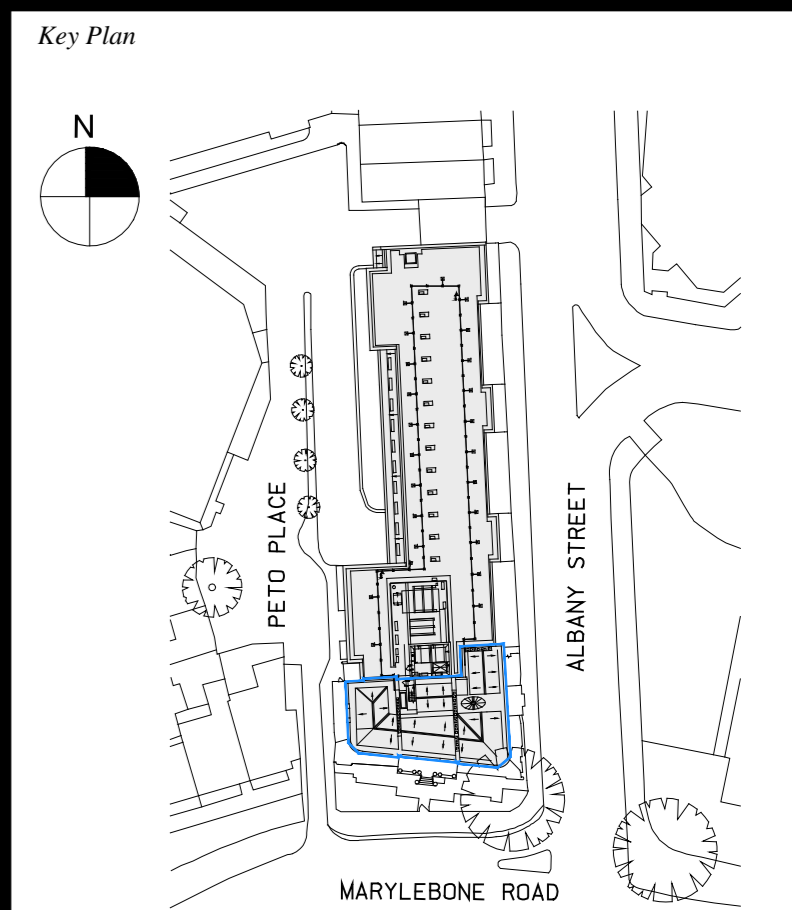



Date
 26.11.15
 Scale
 1:100 @ A0
 Project No.
 859
 Drawn By

LISTED BUILDING
 DEMOLITION PLANS
 (B,G, 1)



A-114

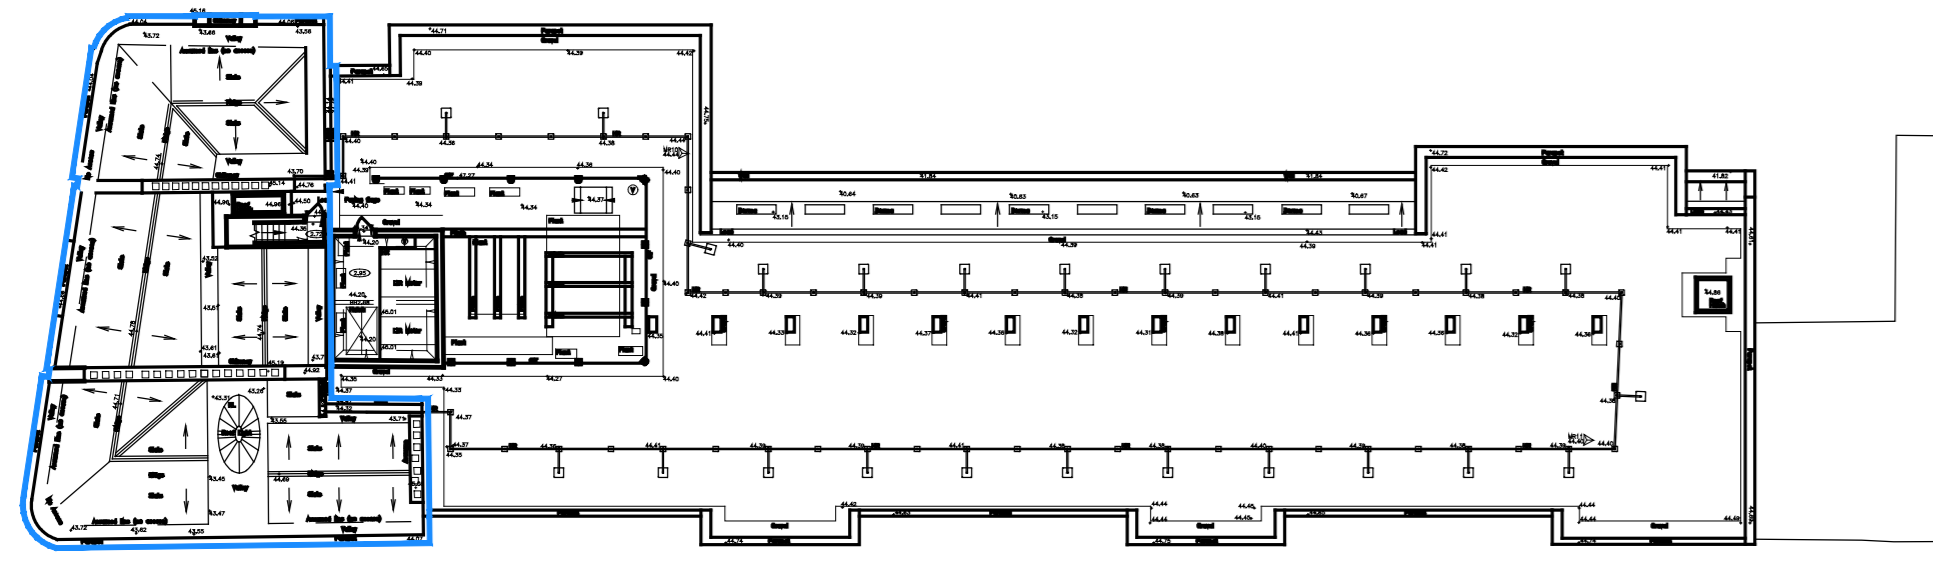


1 Key Plan (Roof) - Demolition
 NOT TO SCALE

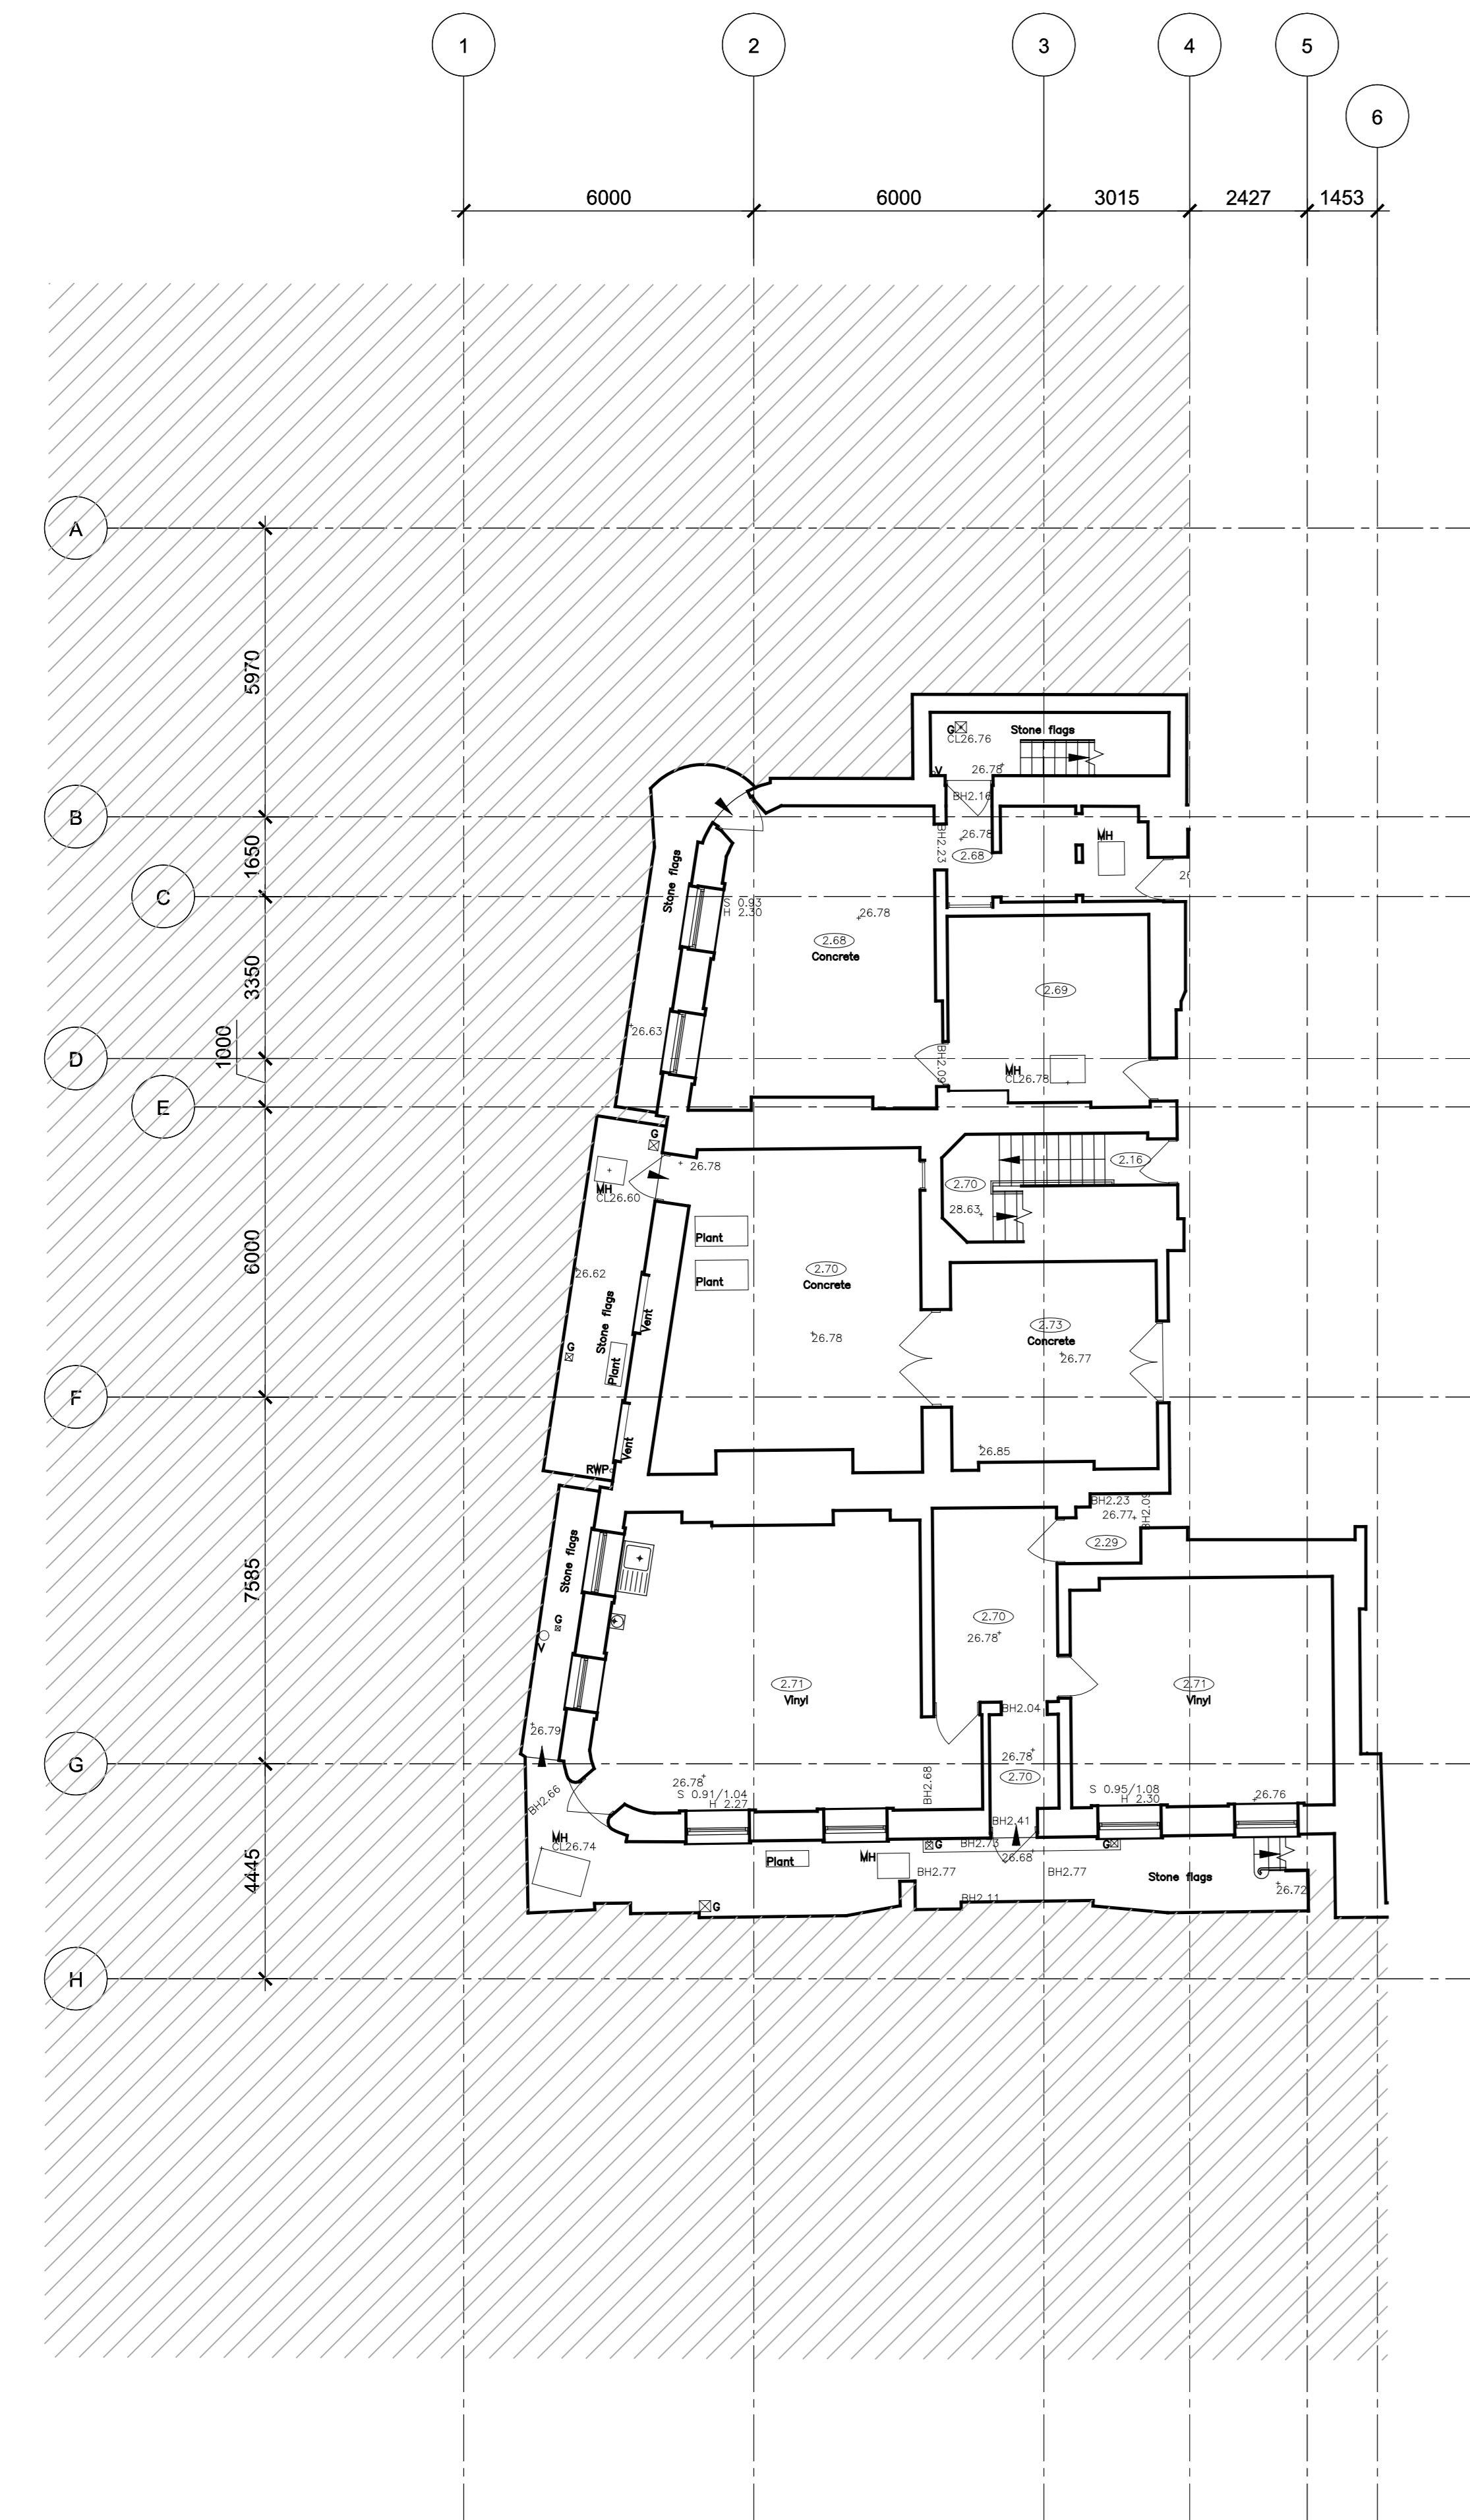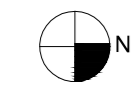

2 Basement Plan - Demolition
 SCALE: 1:100 @ A0

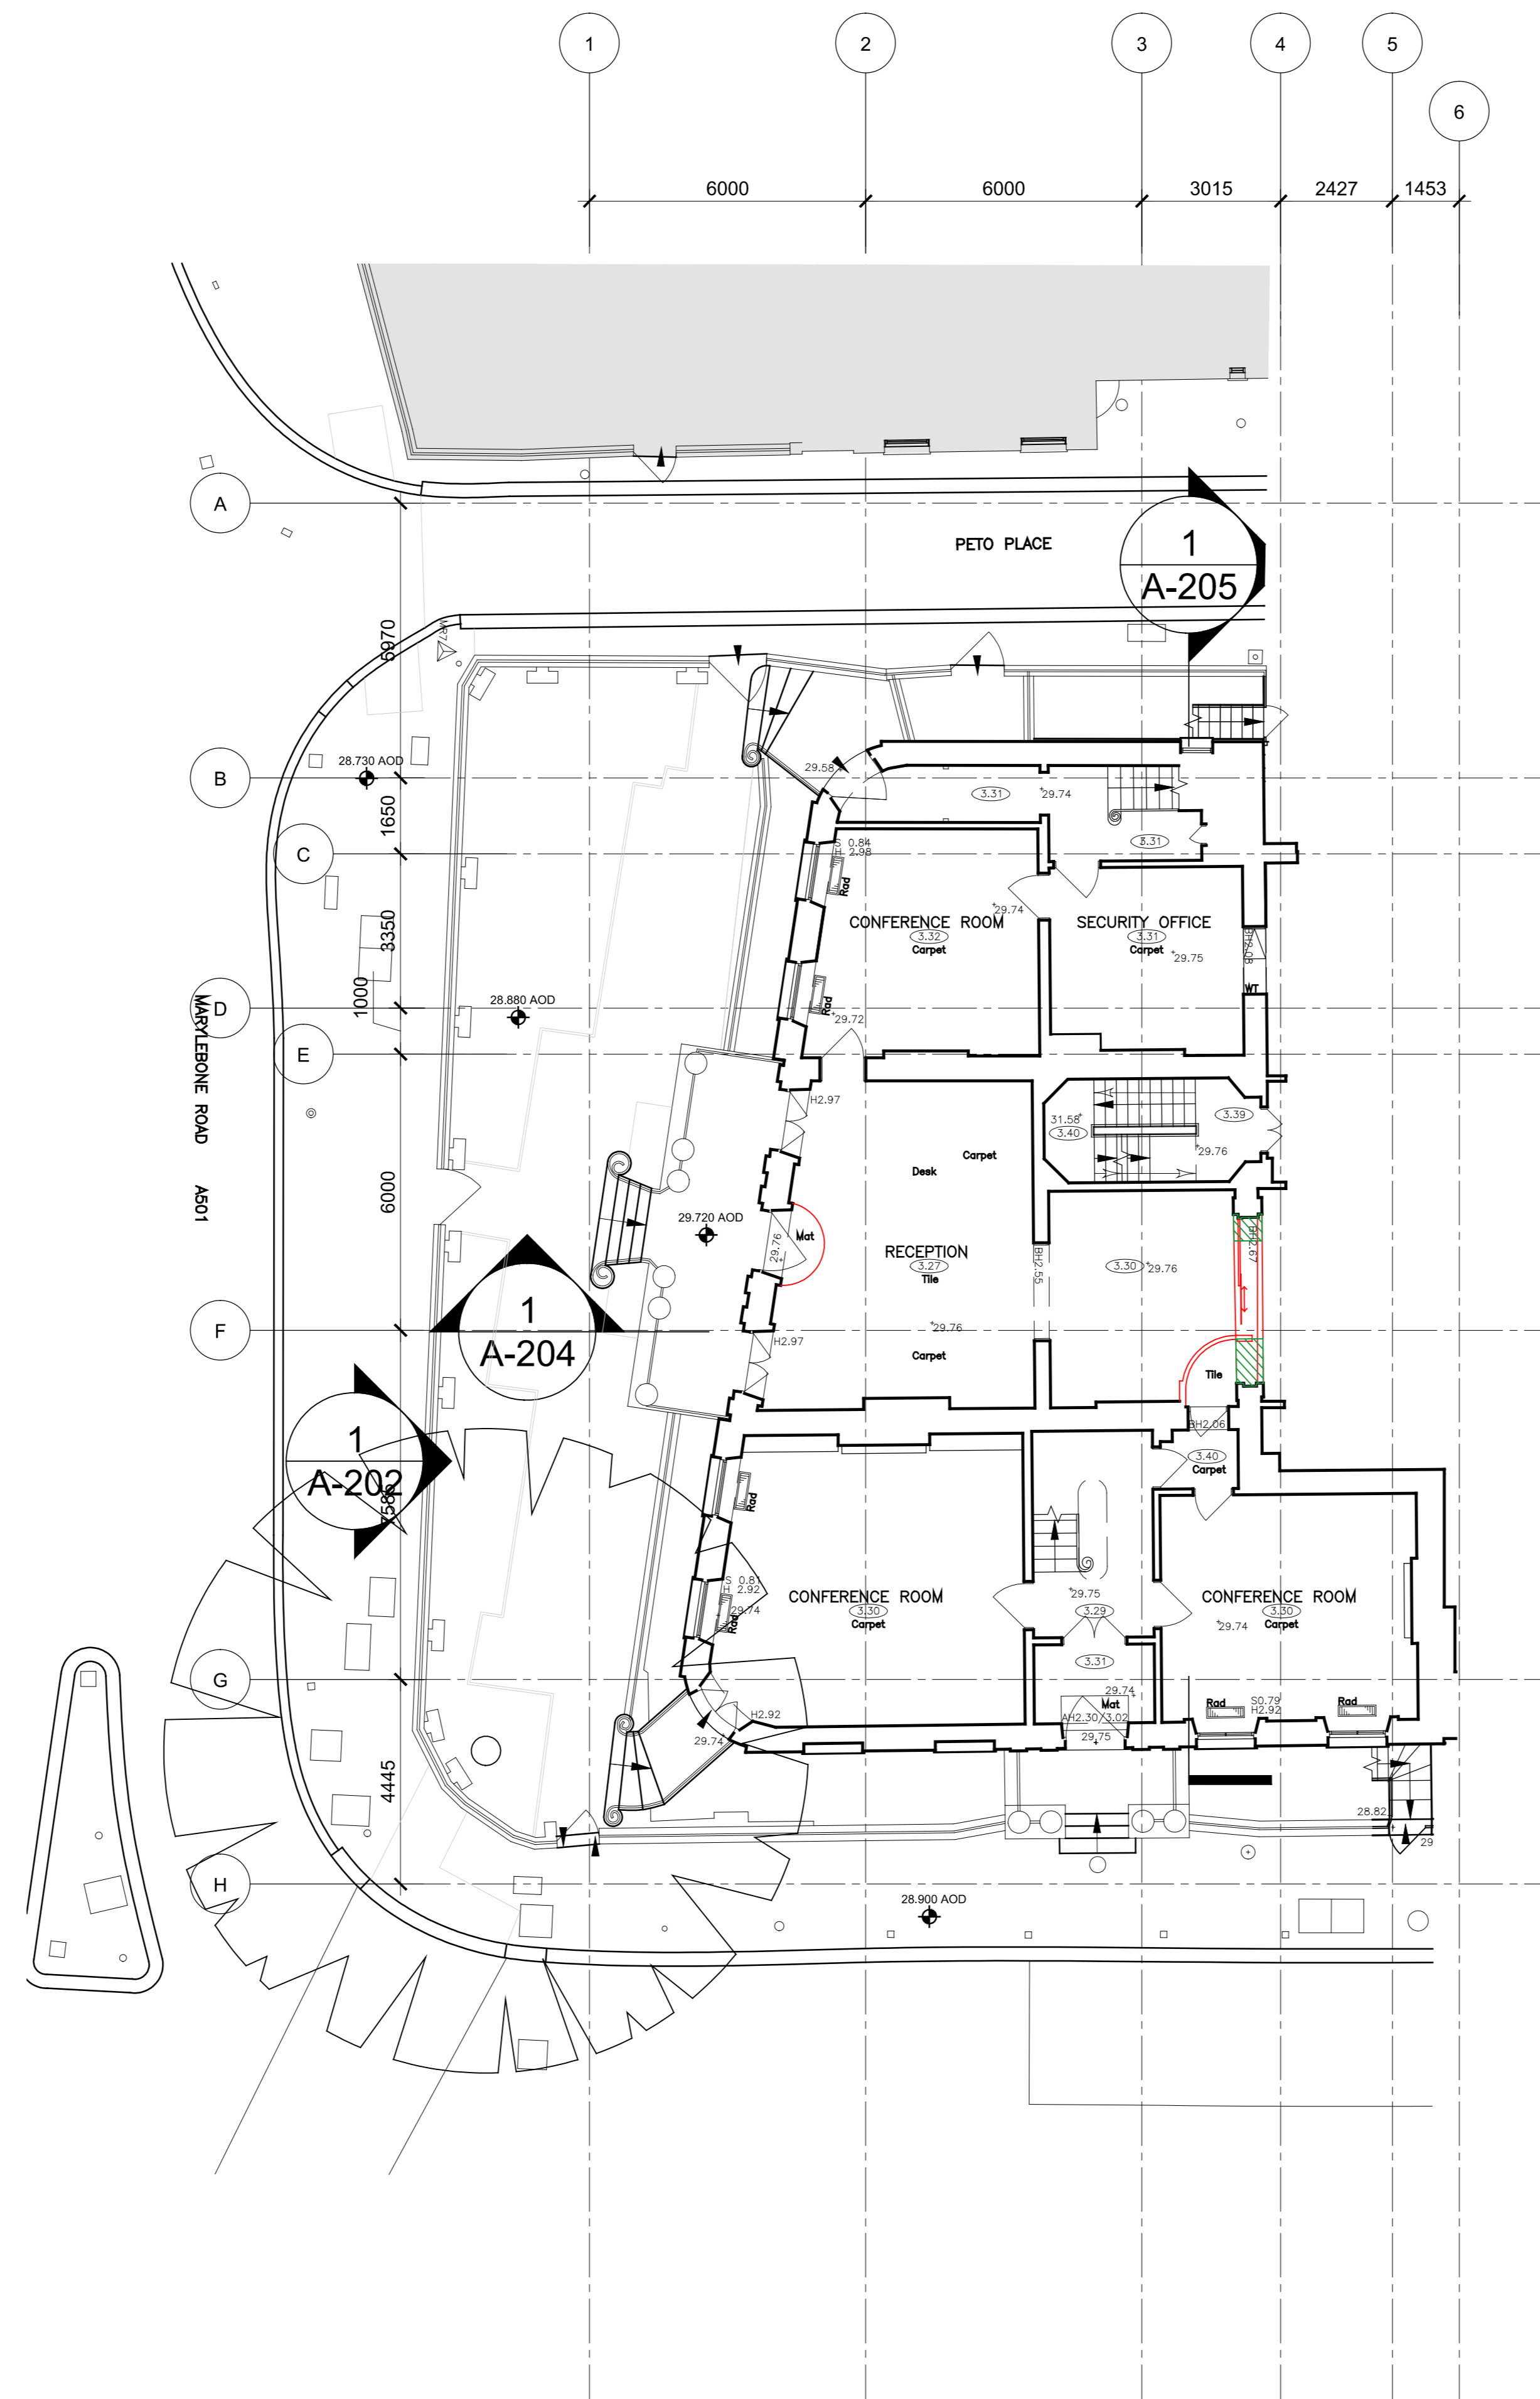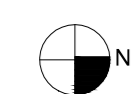

3 Ground Floor Plan - Demolition
 SCALE: 1:100 @ A0

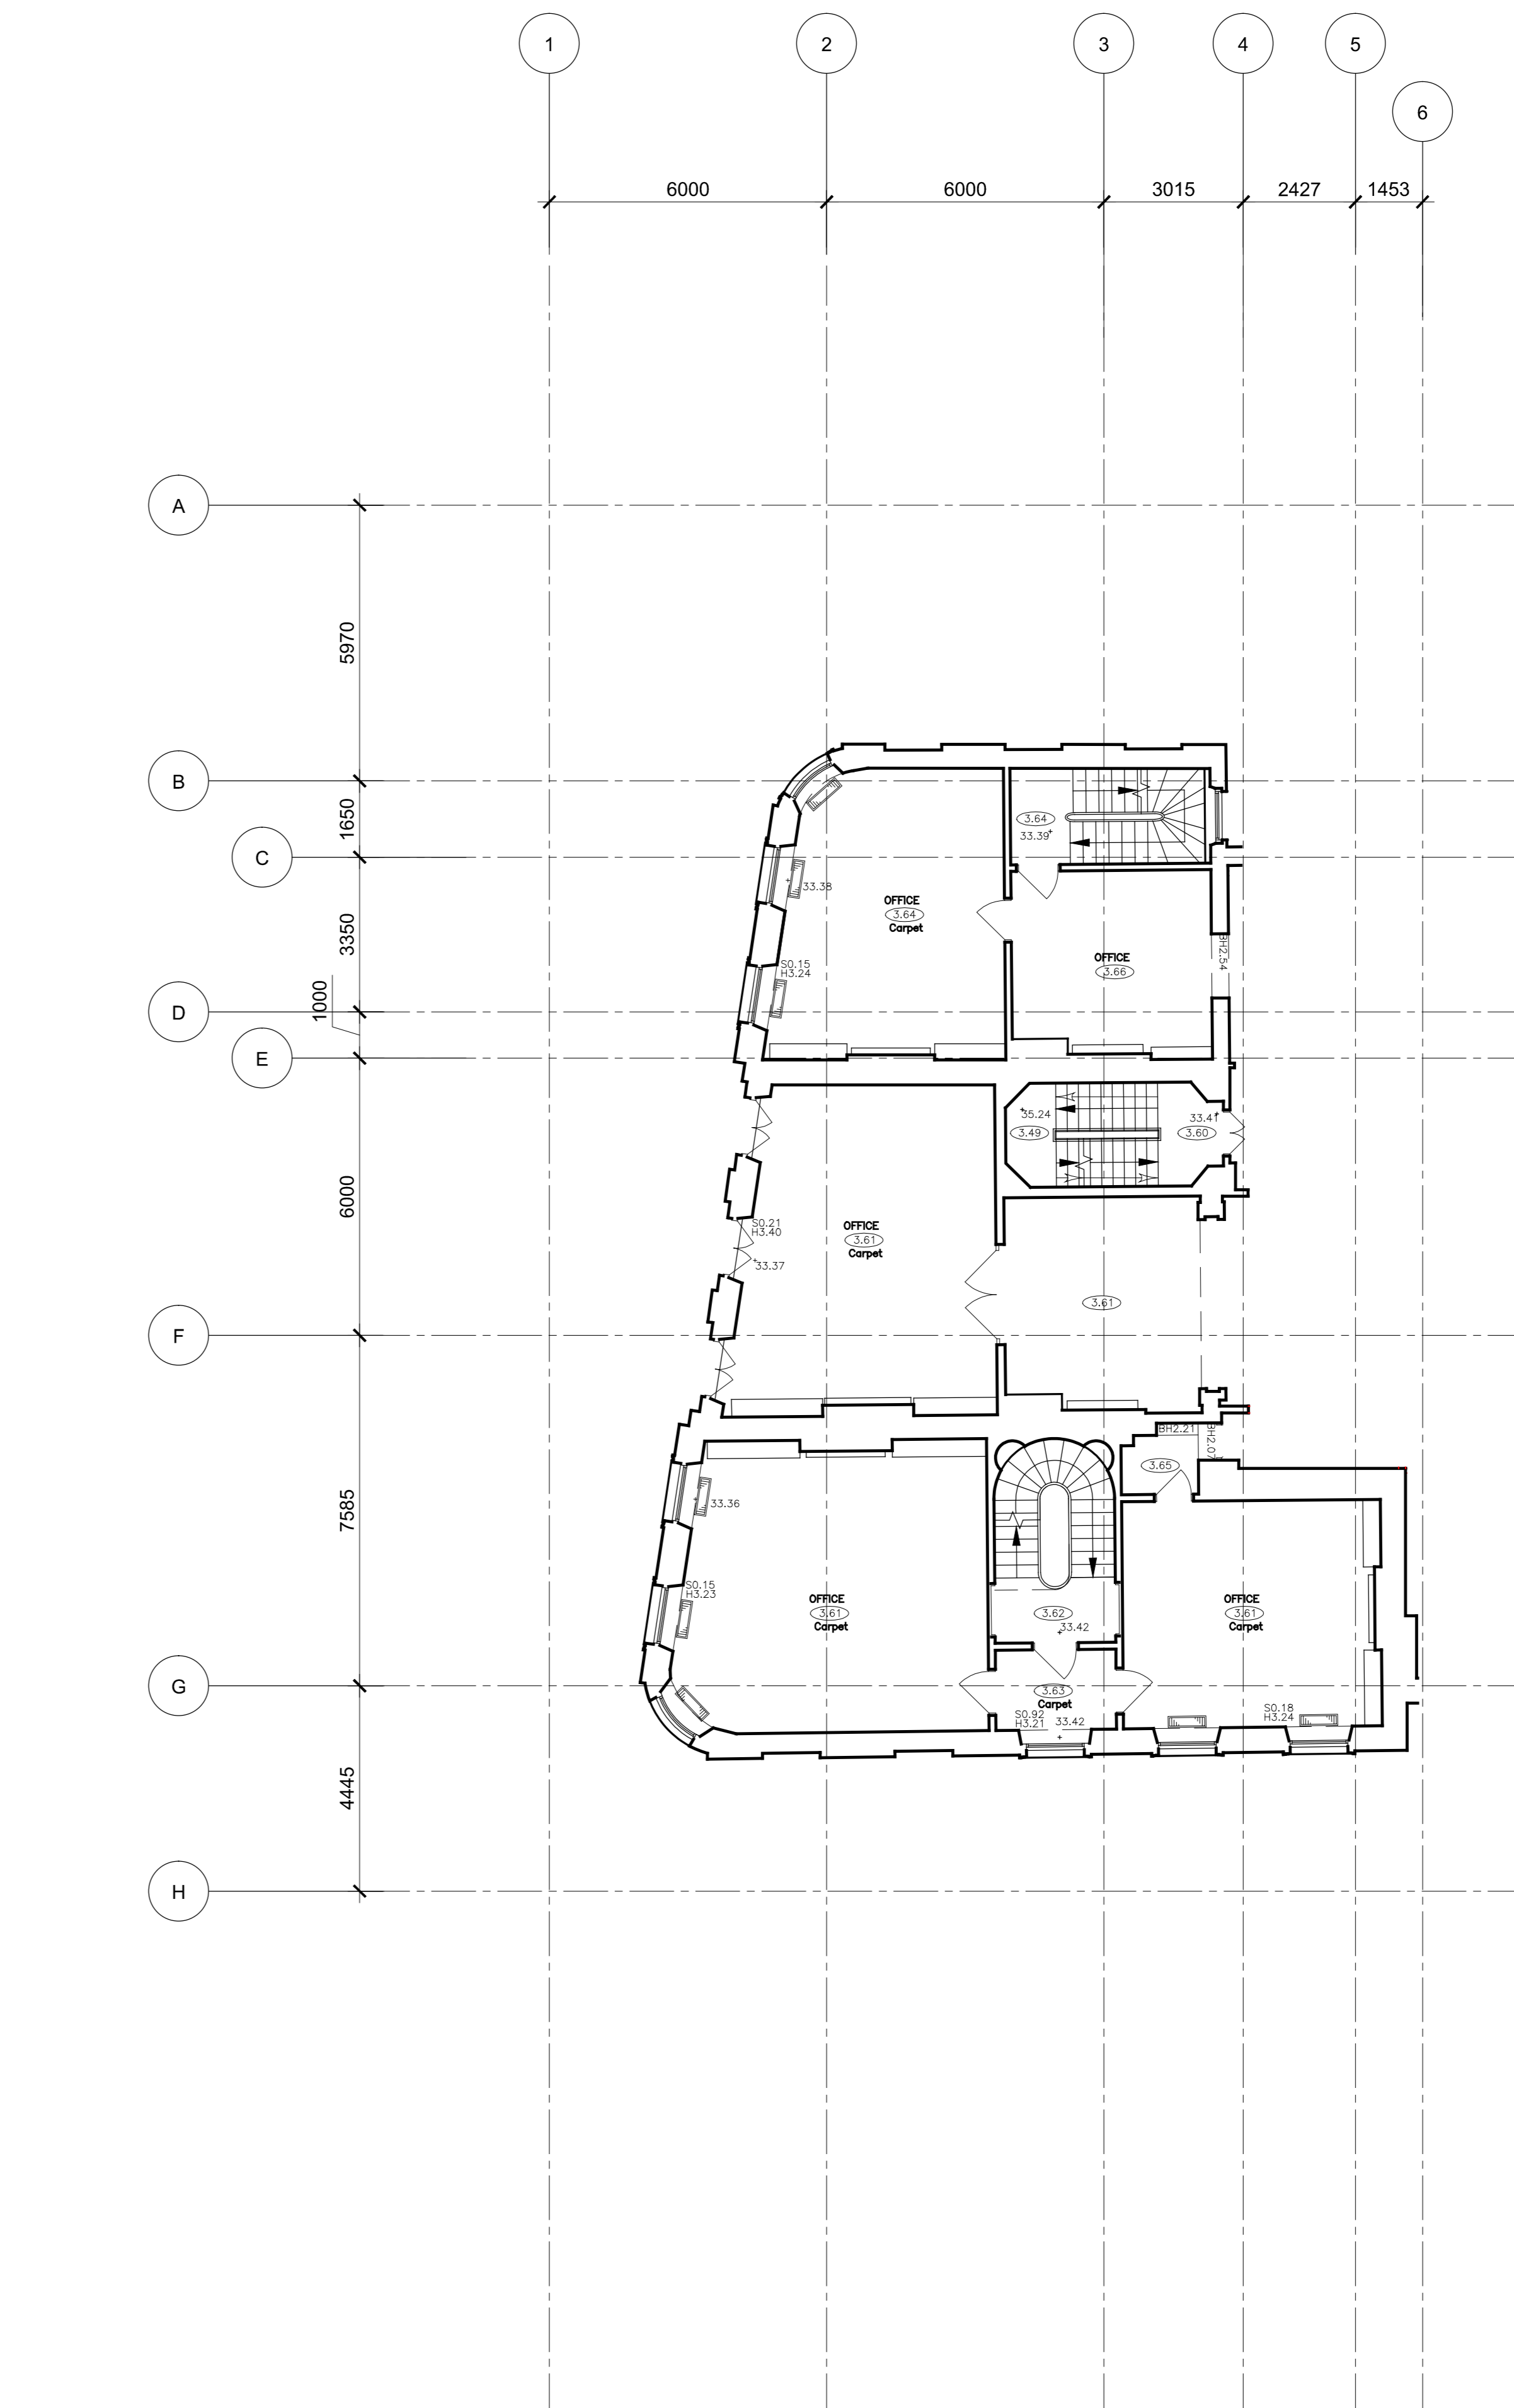

4 First Floor Plan - Demolition
 SCALE: 1:100 @ A0

