

ARCHITECTURAL DRAWINGS

DRAWING NO.	DRAWING TITLE	DATE
A-00-00	COVER SHEET	02-FEBRUARY-16
A-01-00	EXISTING SECOND FLOOR PLAN	02-FEBRUARY-16
A-02-00	EXISTING THIRD FLOOR PLAN	02-FEBRUARY-16
A-0L-00	EXISTING / DEMOLITION LOFT PLAN (FOURTH FLOOR)	02-FEBRUARY-16
A-0L-01	LOFT PLAN PROPOSAL (FOURTH FLOOR)	02-FEBRUARY-16
A-0R-00	EXISTING ROOF PLAN	02-FEBRUARY-16
A-0R-01	ROOF PLAN PROPOSAL	02-FEBRUARY-16
A-76-00	EXISTING REAR / SIDE ELEVATIONS	02-FEBRUARY-16
A-76-01	REAR / SIDE ELEVATIONS PROPOSAL	02-FEBRUARY-16

Written dimensions to be taken in preferences to scaled dimensions. The Contractor is responsible for checking all dimensions before work starts.

All work is to be carried out to the requirements, and to the satisfaction of the Local Authority. These drawings are for planning purposes only.

Any discrepancies to be brought to the attention of 4D Planning Consultants immediately.

Rev	Date	Description	by	chk





4D PLANNINGTM
www.GetMePlanning.com[®]

Client
Andrew Jennings


Project
**Flat 3, 190 Drury Lane
 London WC2B 5QD**

Title
Cover Sheet

Date	November 2015	C
Drawing No.	A-00-00	
Rev		

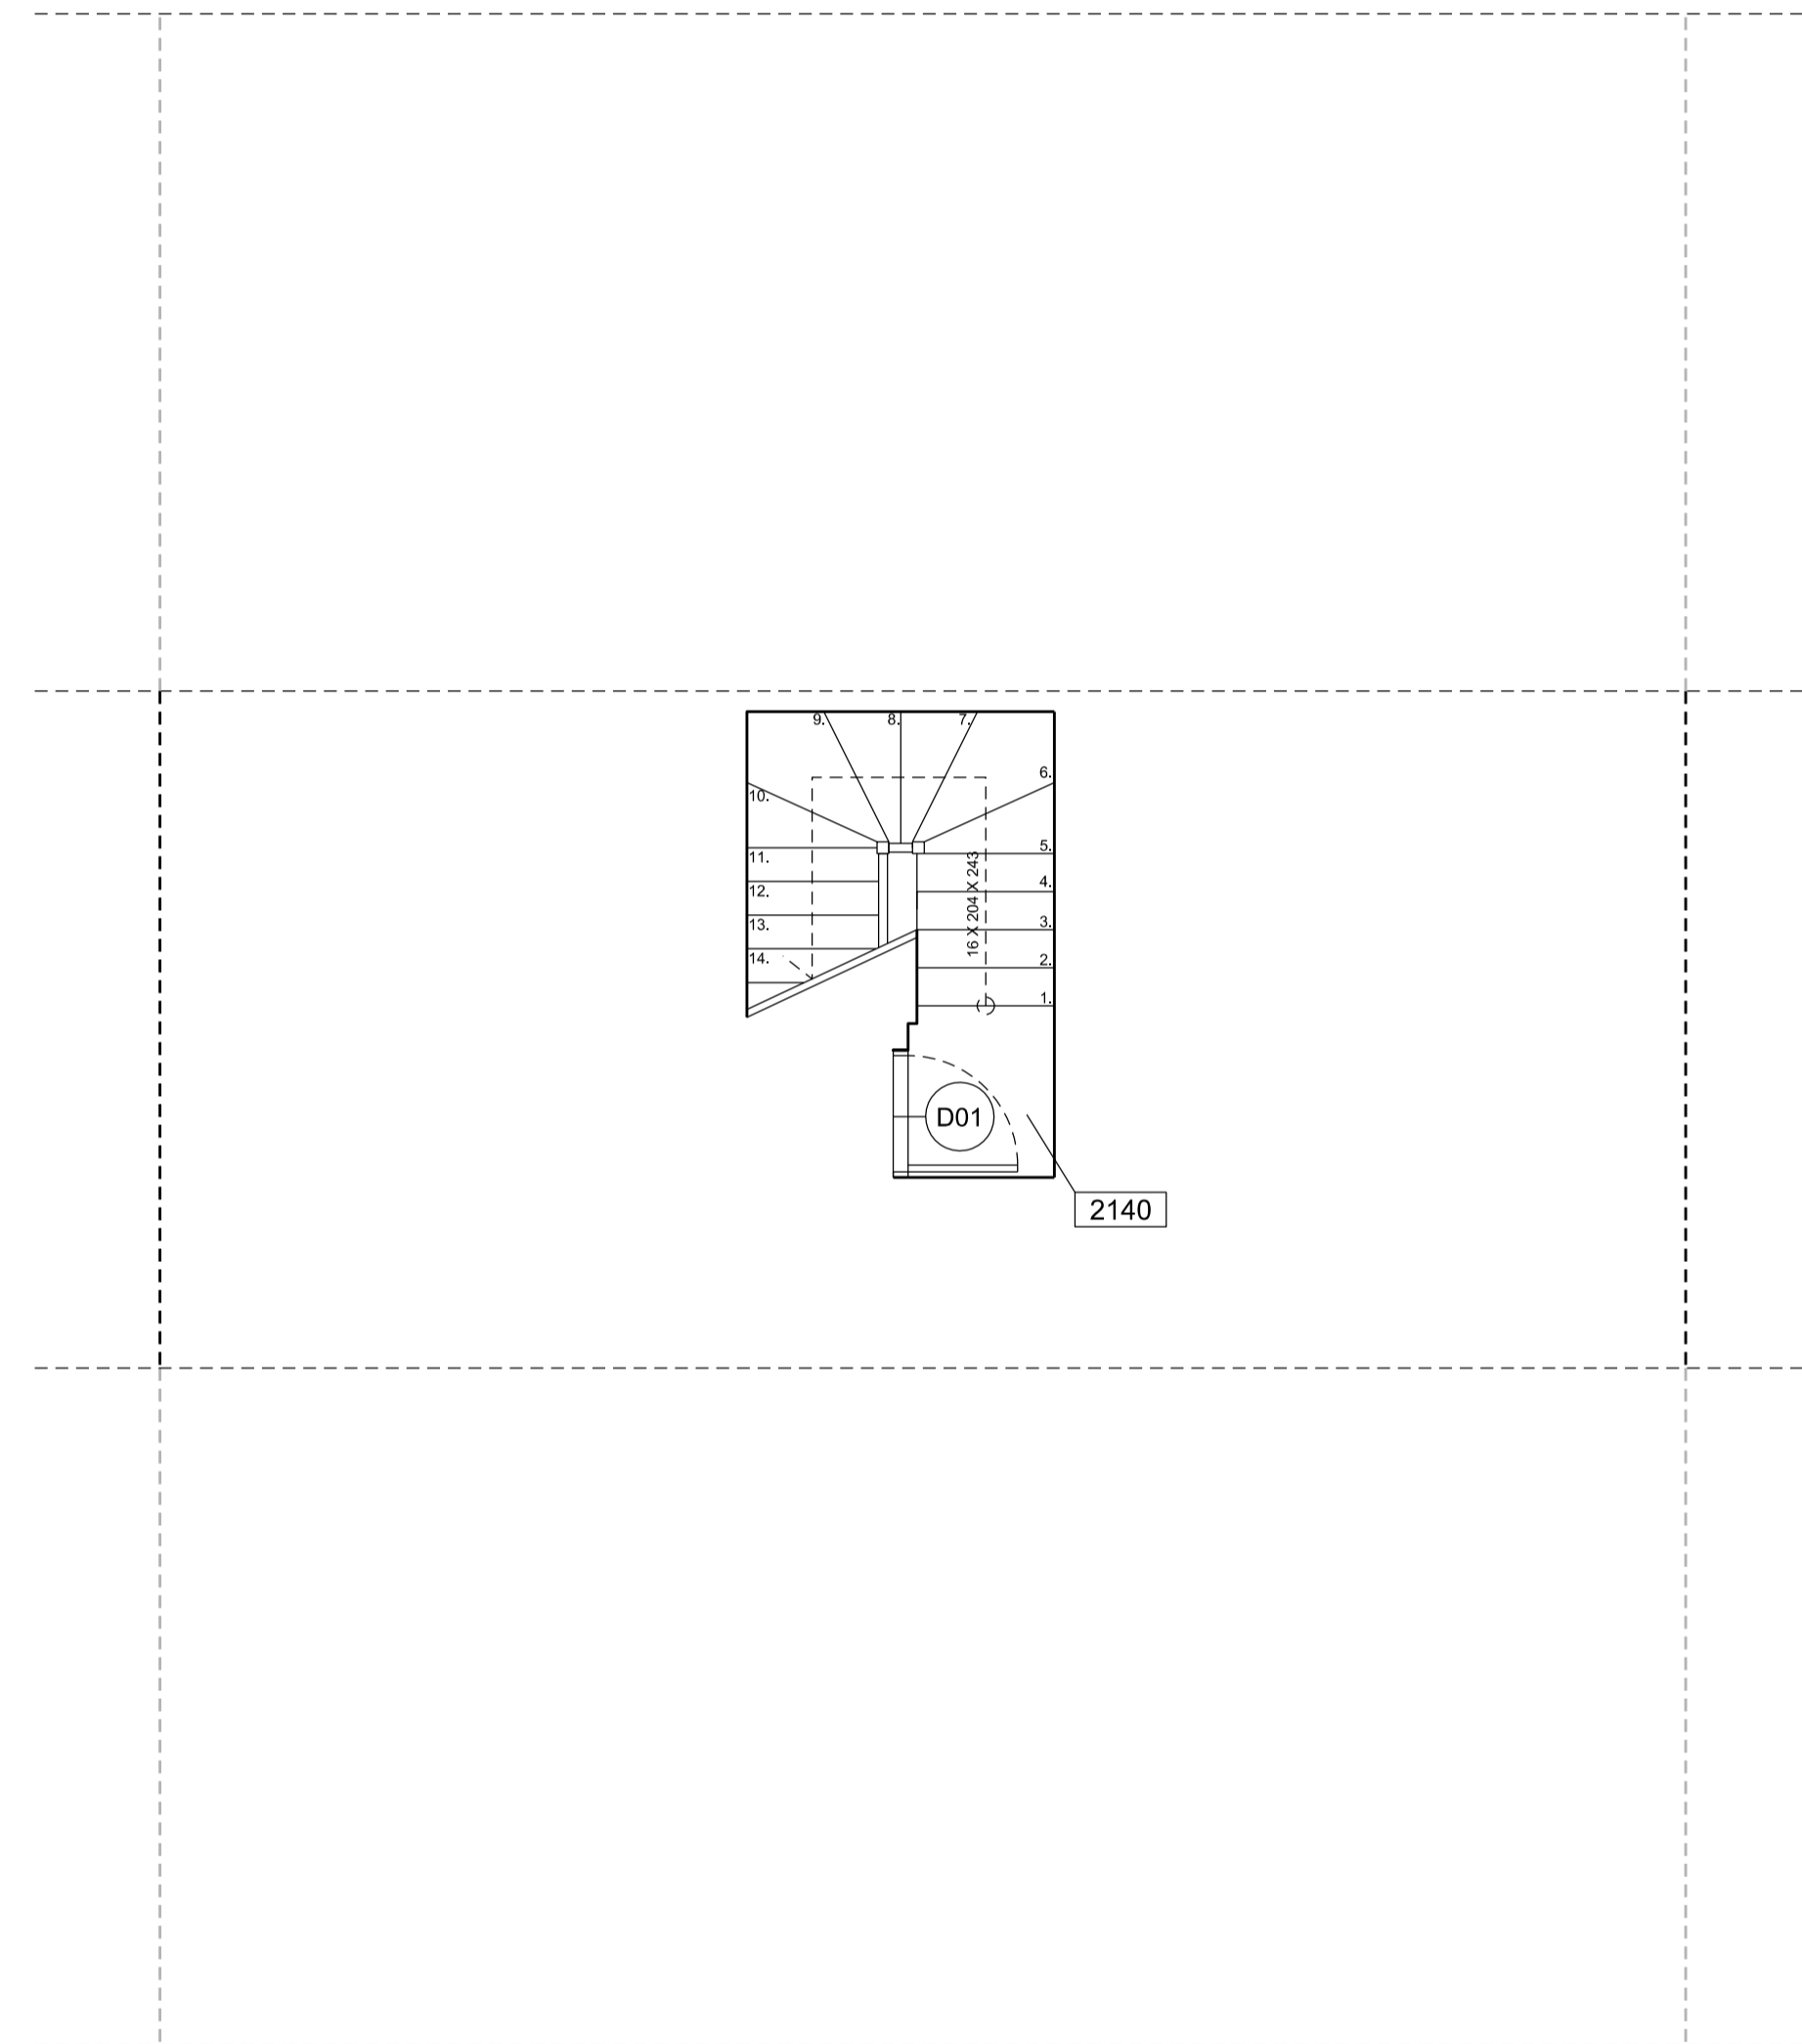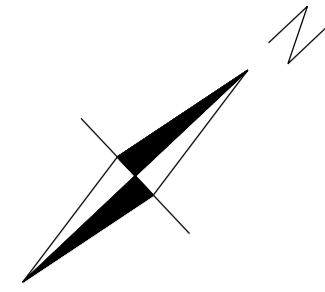

① EXISTING SECOND FLOOR PLAN

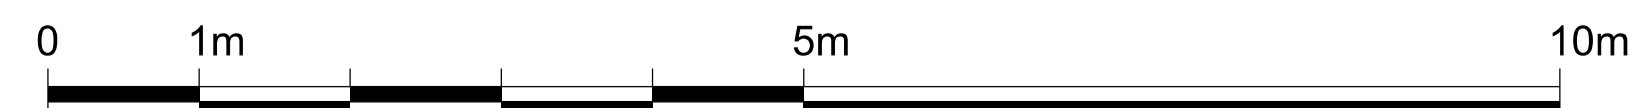

Written dimensions to be taken in preference to scaled dimensions. The Contractor is responsible for checking all dimensions before work starts.

All work is to be carried out to the requirements, and to the satisfaction of the Local Authority. These drawings are for planning purposes only.

Any discrepancies to be brought to the attention of 4D Planning Consultants immediately.

Rev	Date	Description	by	chk





4D PLANNINGTM
www.GetMePlanning.com[®]

Client
Andrew Jennings

Project
**Flat 3, 190 Drury Lane
London WC2B 5QD**

Title
**Existing Second Floor
Plan**

Date	November 2015	C
Scale:	1:100 @ A3	
Drawing No.	A-02-00	Rev

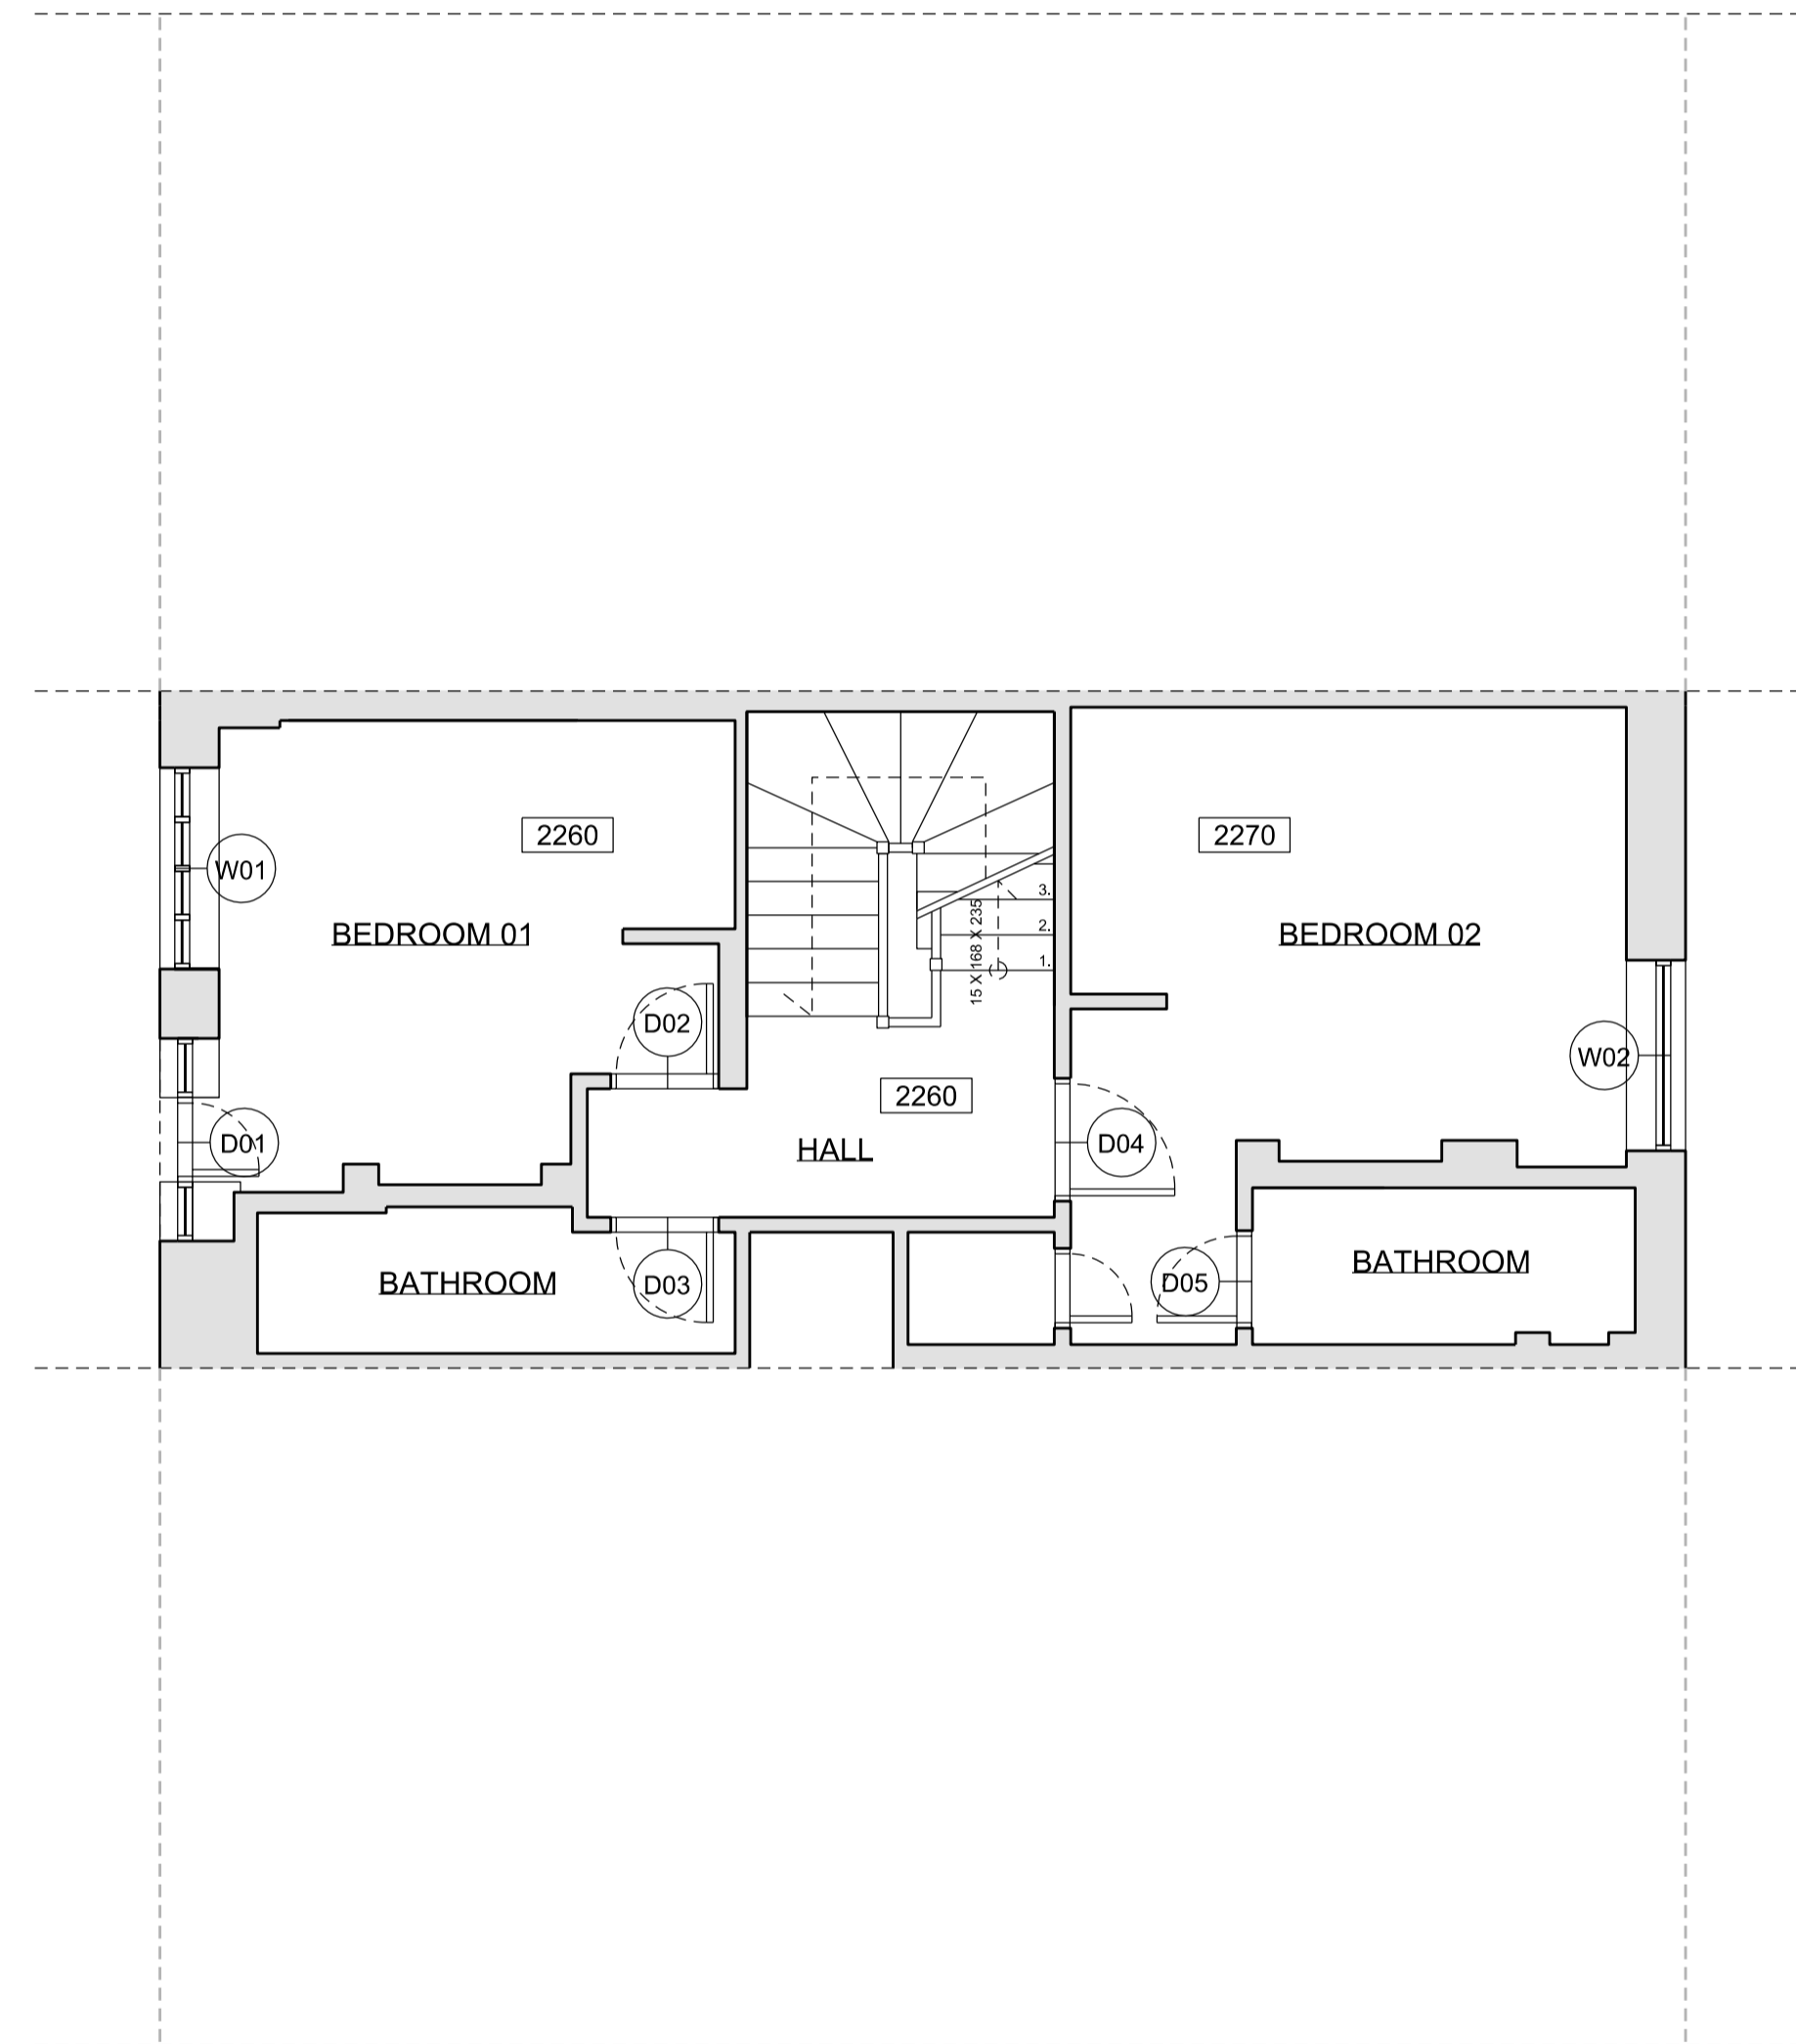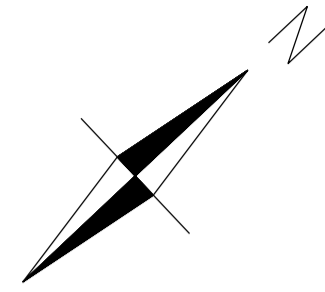

DOORS:

D01 - Dh = 2000 ; Dw = 0530
 D02 - Dh = 2000 ; Dw = 0730
 D03 - Dh = 2000 ; Dw = 0730
 D04 - Dh = 2000 ; Dw = 0830
 D05 - Dh = 2000 ; Dw = 0700

WINDOWS:

W01 - Wh = 1260 ; Wf = 1000
 W02 - Wh = 1510 ; Wf = 0770

① EXISTING THIRD FLOOR PLAN



Written dimensions to be taken in preference to scaled dimensions. The Contractor is responsible for checking all dimensions before work starts.

All work is to be carried out to the requirements, and to the satisfaction of the Local Authority. These drawings are for planning purposes only

Any discrepancies to be brought to the attention of 4D Planning Consultants immediately.

Rev	Date	Description	by	chk



4D PLANNING™

www.GetMePlanning.com®



Client
Andrew Jennings

Project
**Flat 3, 190 Drury Lane
 London WC2B 5QD**

Title
Existing Third Floor Plan

Date	November 2015	C
Scale:	1:100 @ A3	
Drawing No.	A-03-00	

Rev

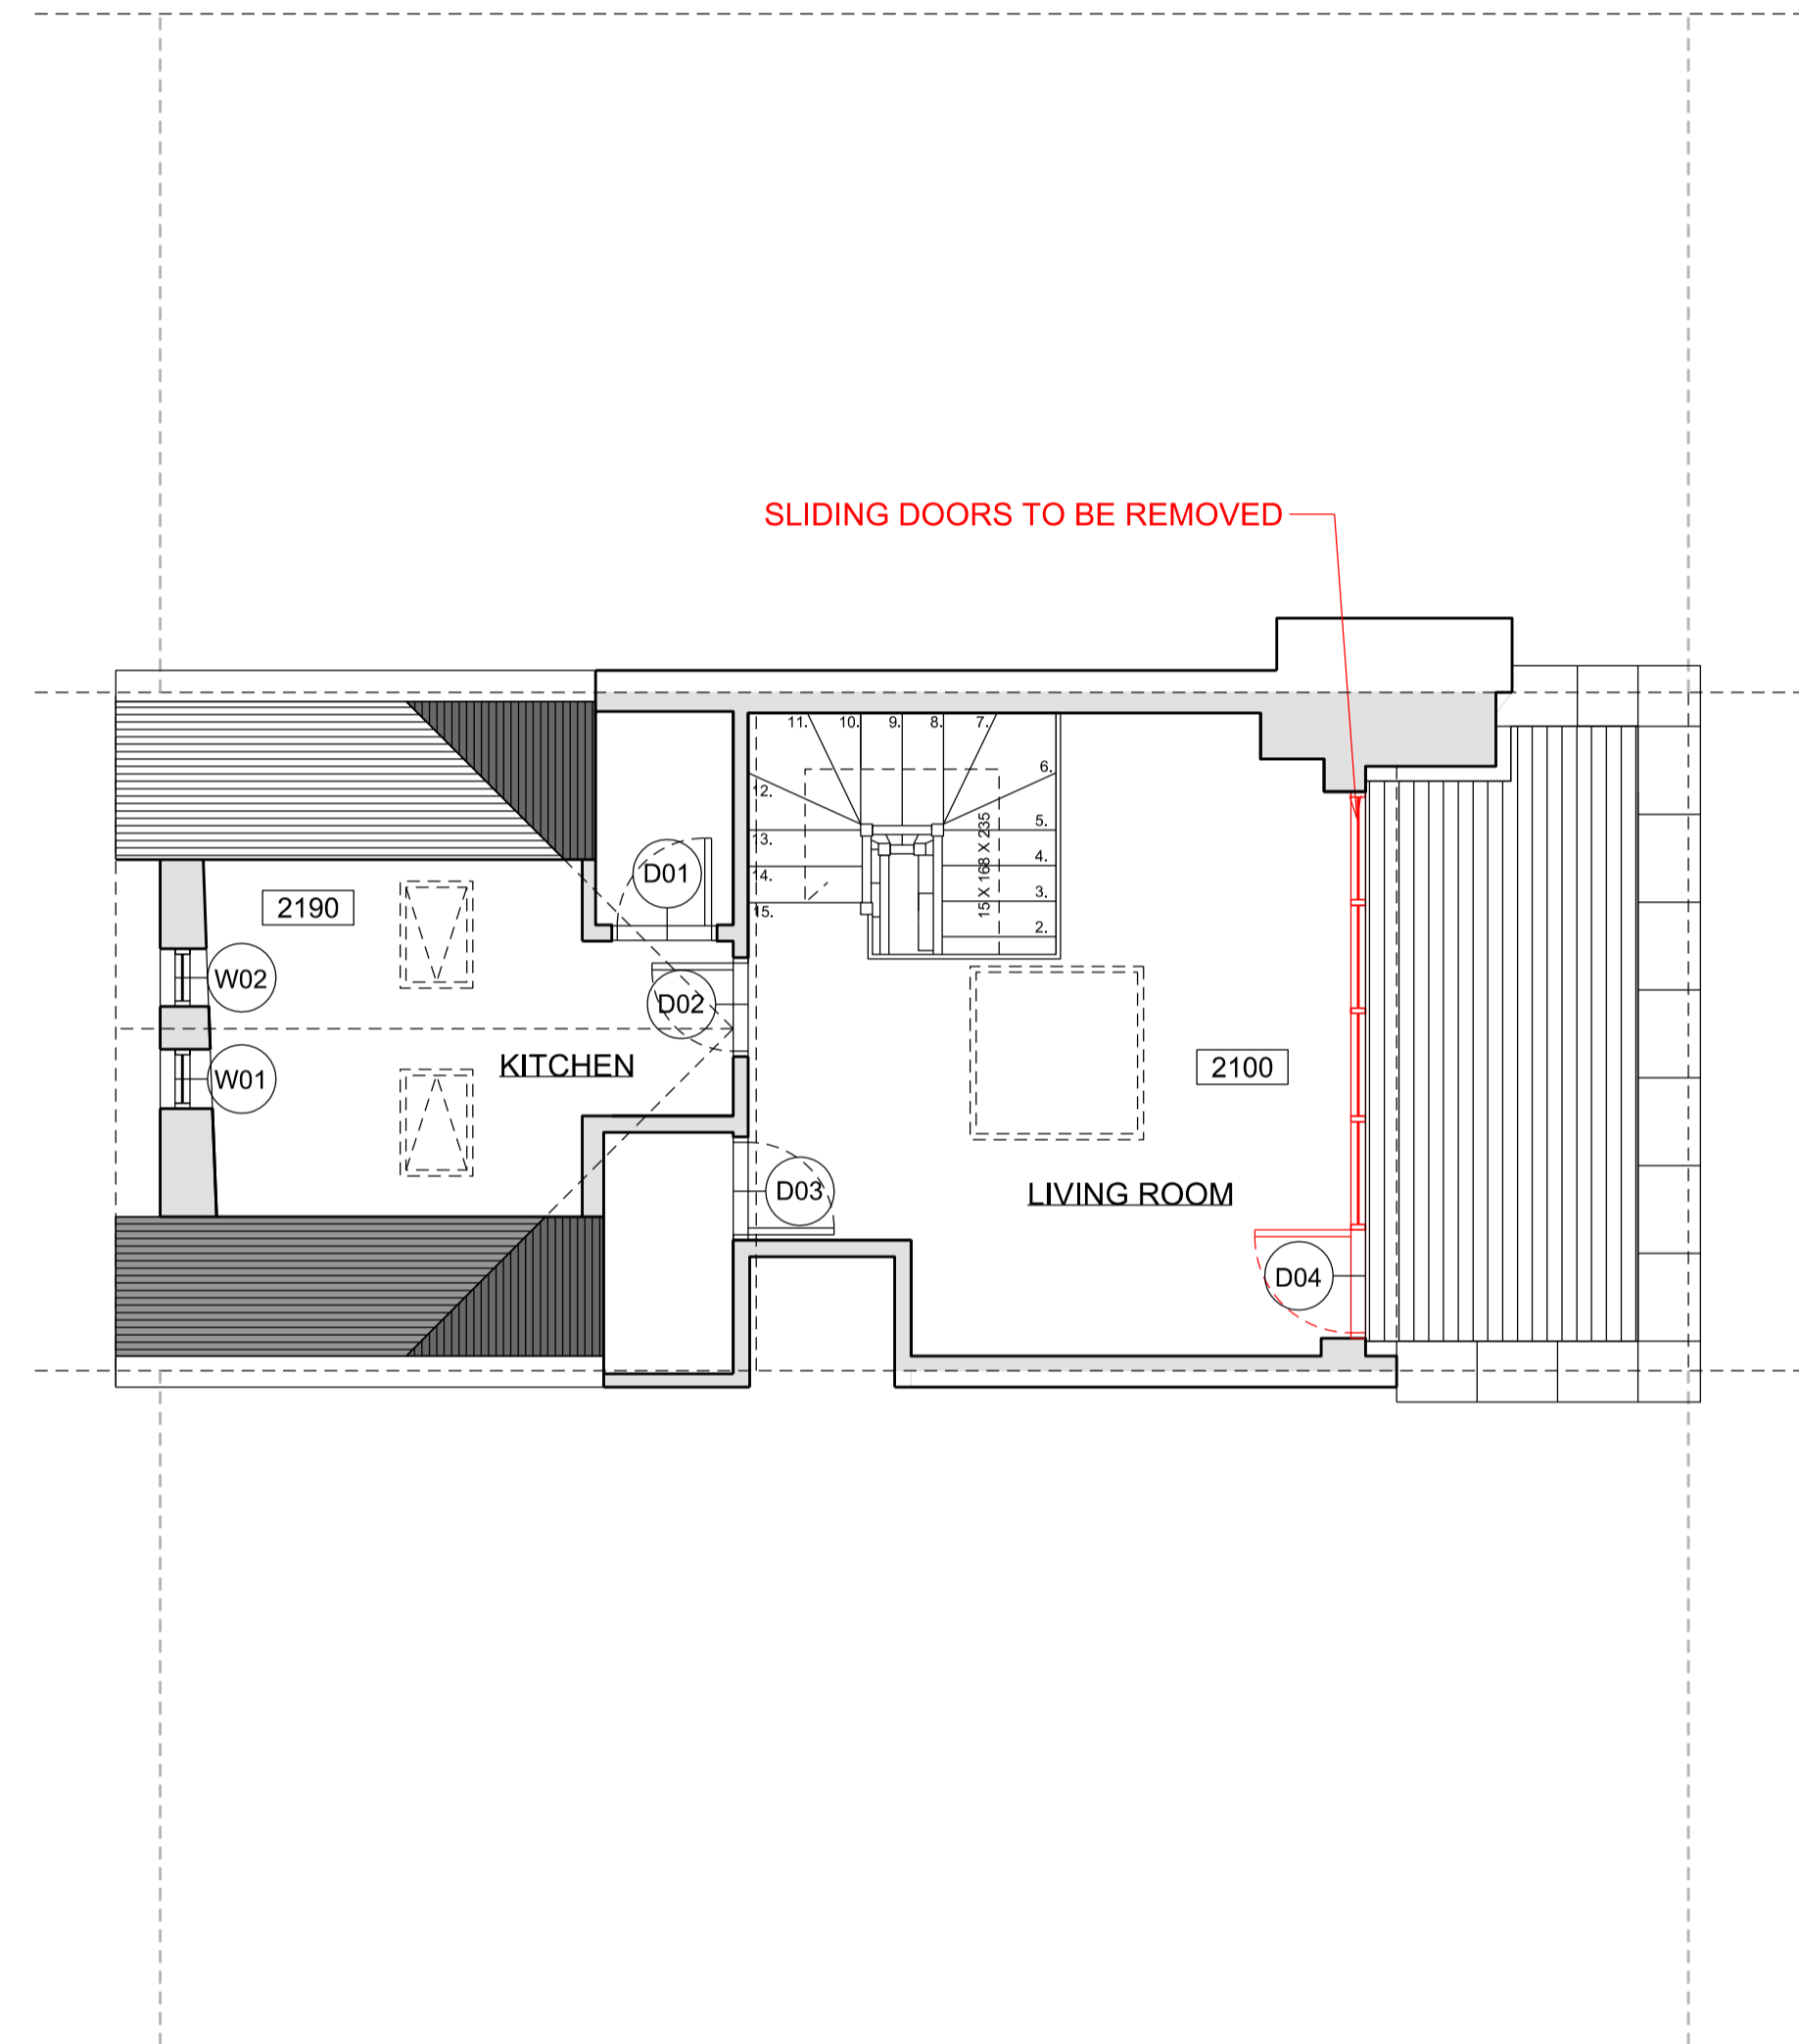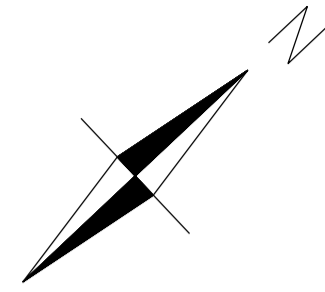

DOORS:
 D01 - Dh = 2000 ; Dw = 0680
 D02 - Dh = 2000 ; Dw = 0670
 D03 - Dh = 2000 ; Dw = 0700
 D04 - Dh = 2000 ; Dw = 0750

WINDOWS:
 W01 - Wh = 0510 ; Wf = 1100
 W02 - Wh = 0510 ; Wf = 1100

① EXISTING / DEMOLITION LOFT PLAN



Written dimensions to be taken in preferences to scaled dimensions. The Contractor is responsible for checking all dimensions before work starts.

All work is to be carried out to the requirements, and to the satisfaction of the Local Authority. These drawings are for planning purposes only

Any discrepancies to be brought to the attention of 4D Planning Consultants immediately.

Rev	Date	Description	by	chk



4D PLANNING™
 www.GetMePlanning.com®



Client
Andrew Jennings

Project
**Flat 3, 190 Drury Lane
 London WC2B 5QD**


Title
**Existing / Demolition
 Loft Plan**

Date	November 2015	C
Scale:	1:100 @ A3	
Drawing No.	A-0L-00	

Rev

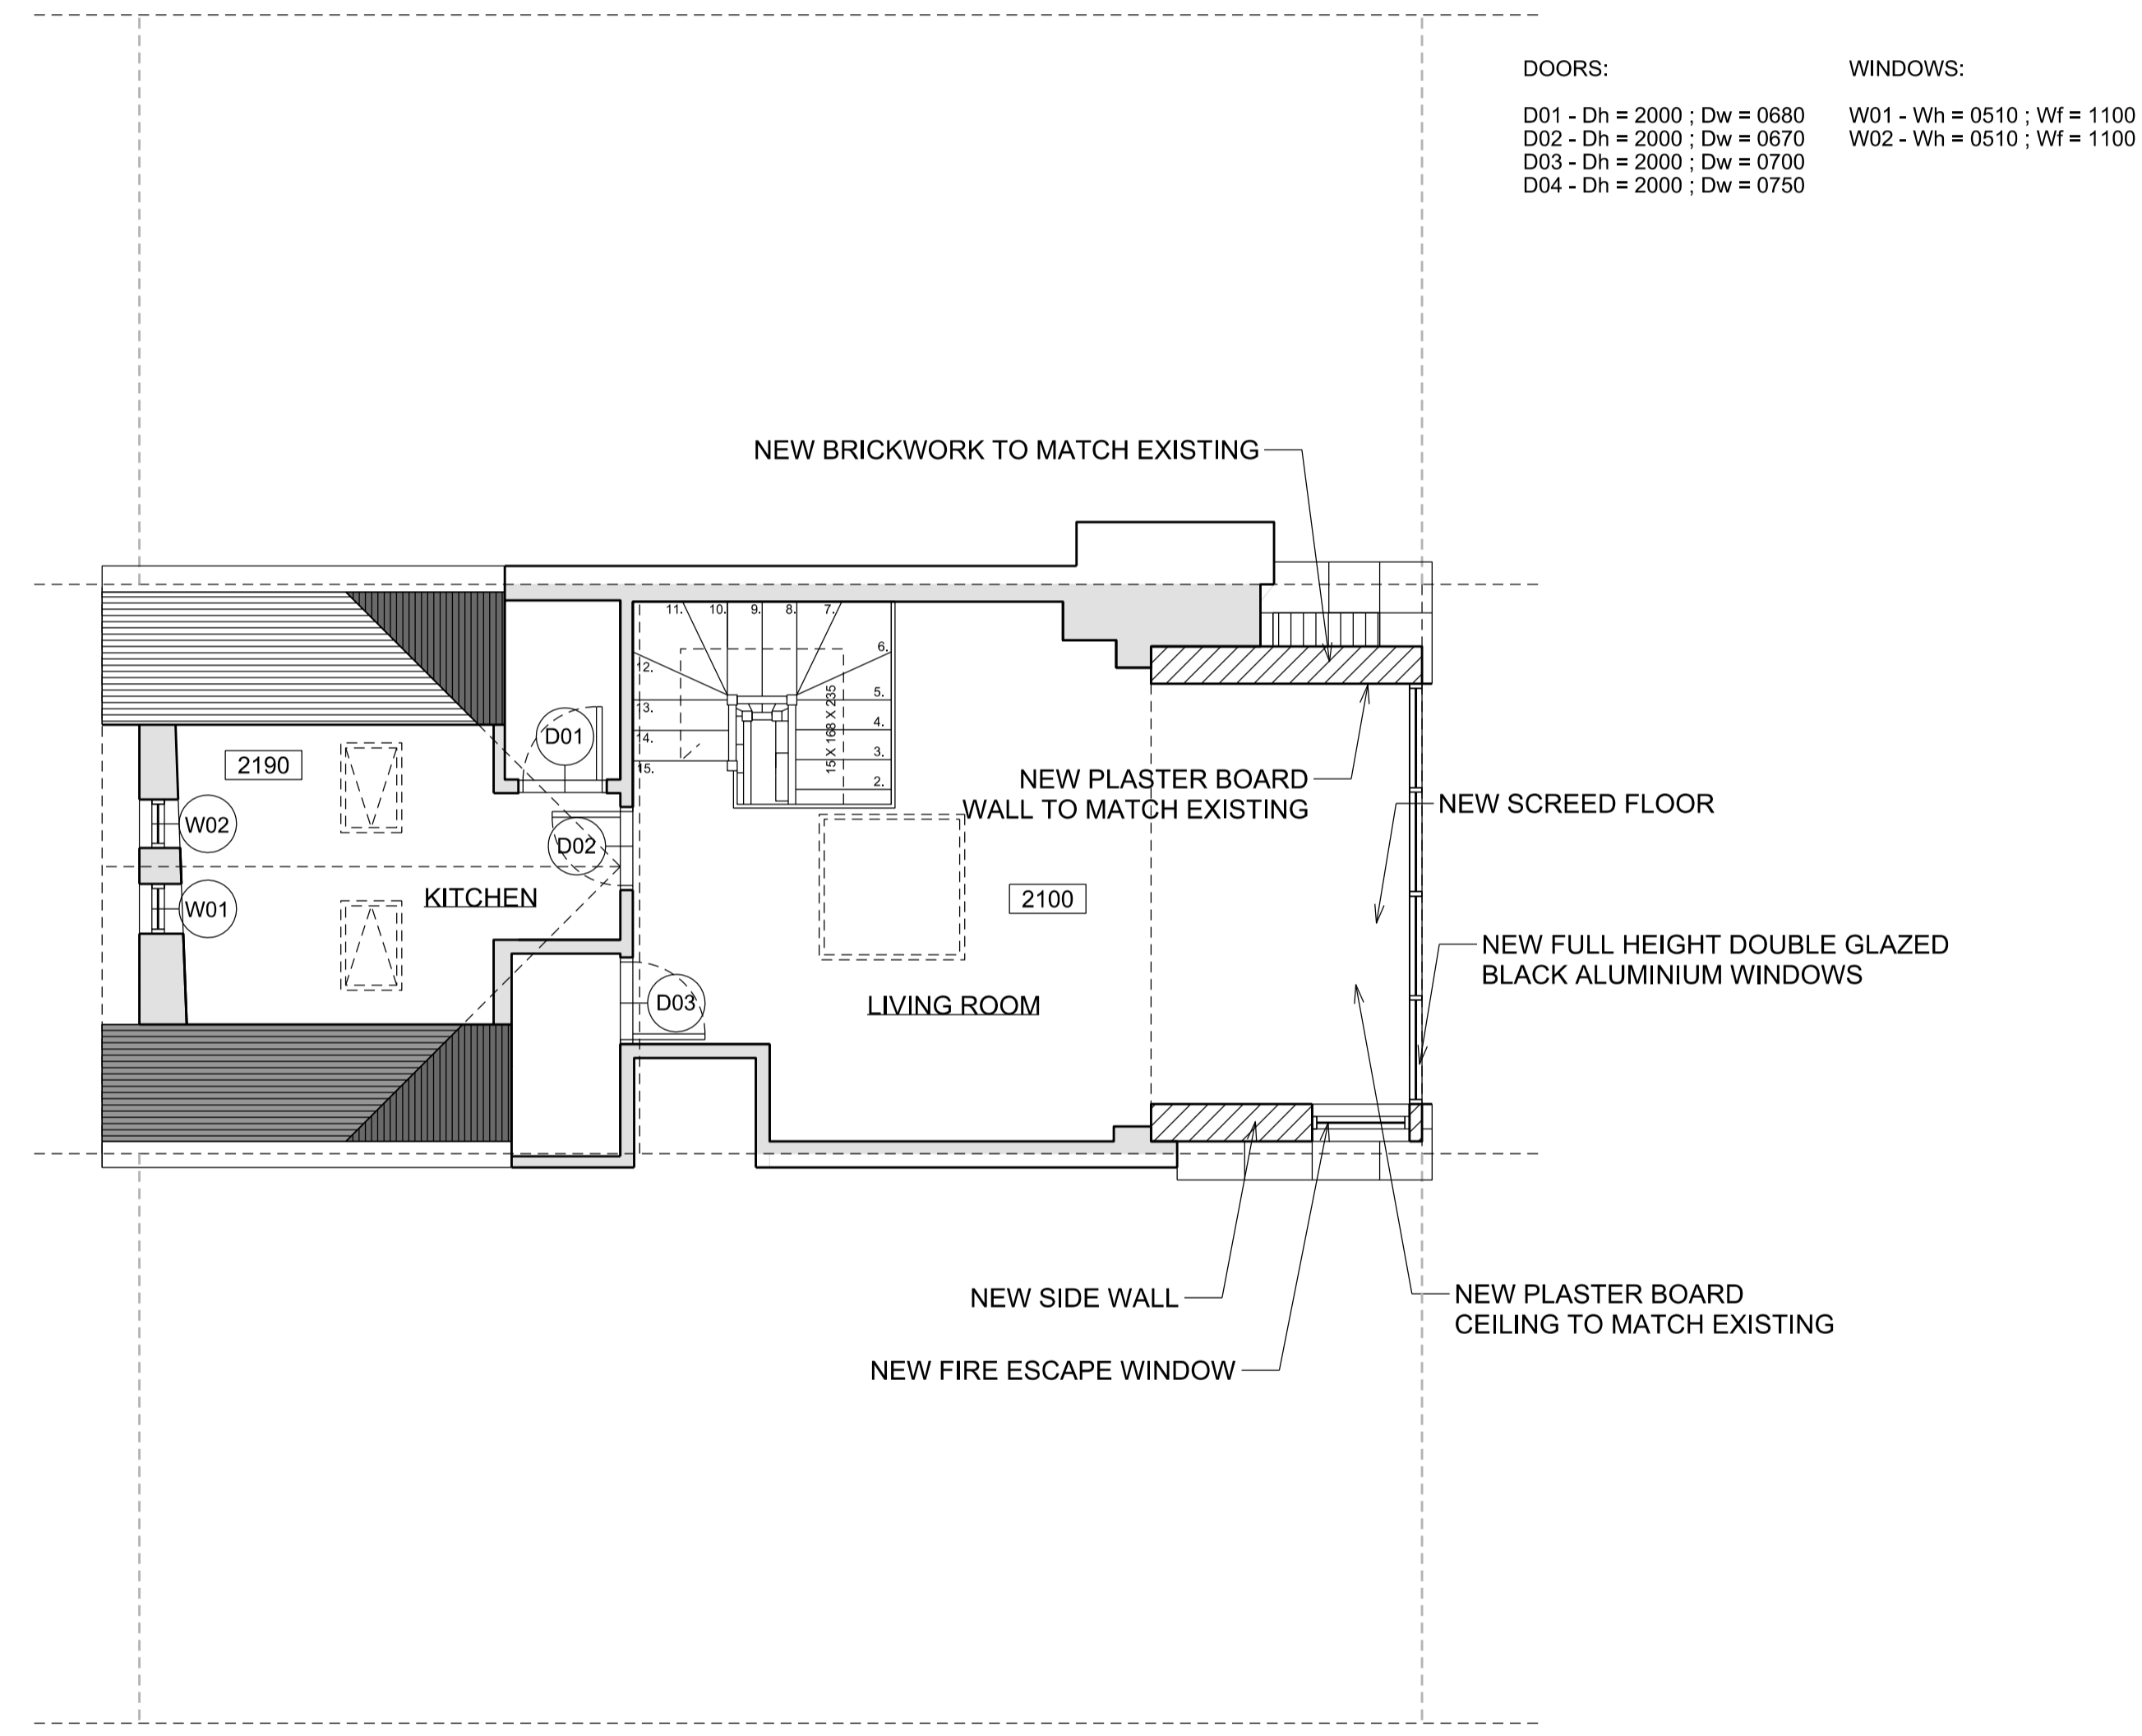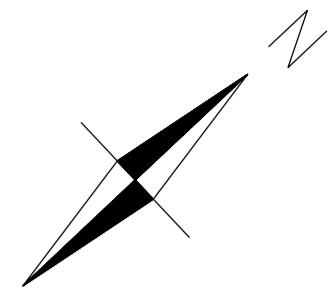

① LOFT PLAN PROPOSAL

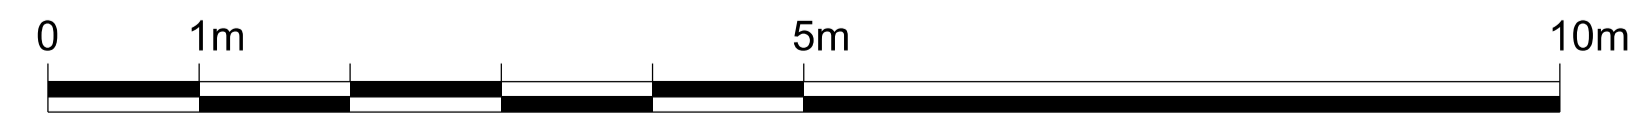

Written dimensions to be taken in preference to scaled dimensions. The Contractor is responsible for checking all dimensions before work starts.

All work is to be carried out to the requirements, and to the satisfaction of the Local Authority. These drawings are for planning purposes only

Any discrepancies to be brought to the attention of 4D Planning Consultants immediately.

Rev	Date	Description	by	chk





4D PLANNING
www.GetMePlanning.com®

Client
Andrew Jennings

Project
**Flat 3, 190 Drury Lane
London WC2B 5QD**

Title
Loft Plan Proposal

Date	November 2015	C
Scale:	1:100 @ A3	
Drawing No.	A-0L-01	
		Rev

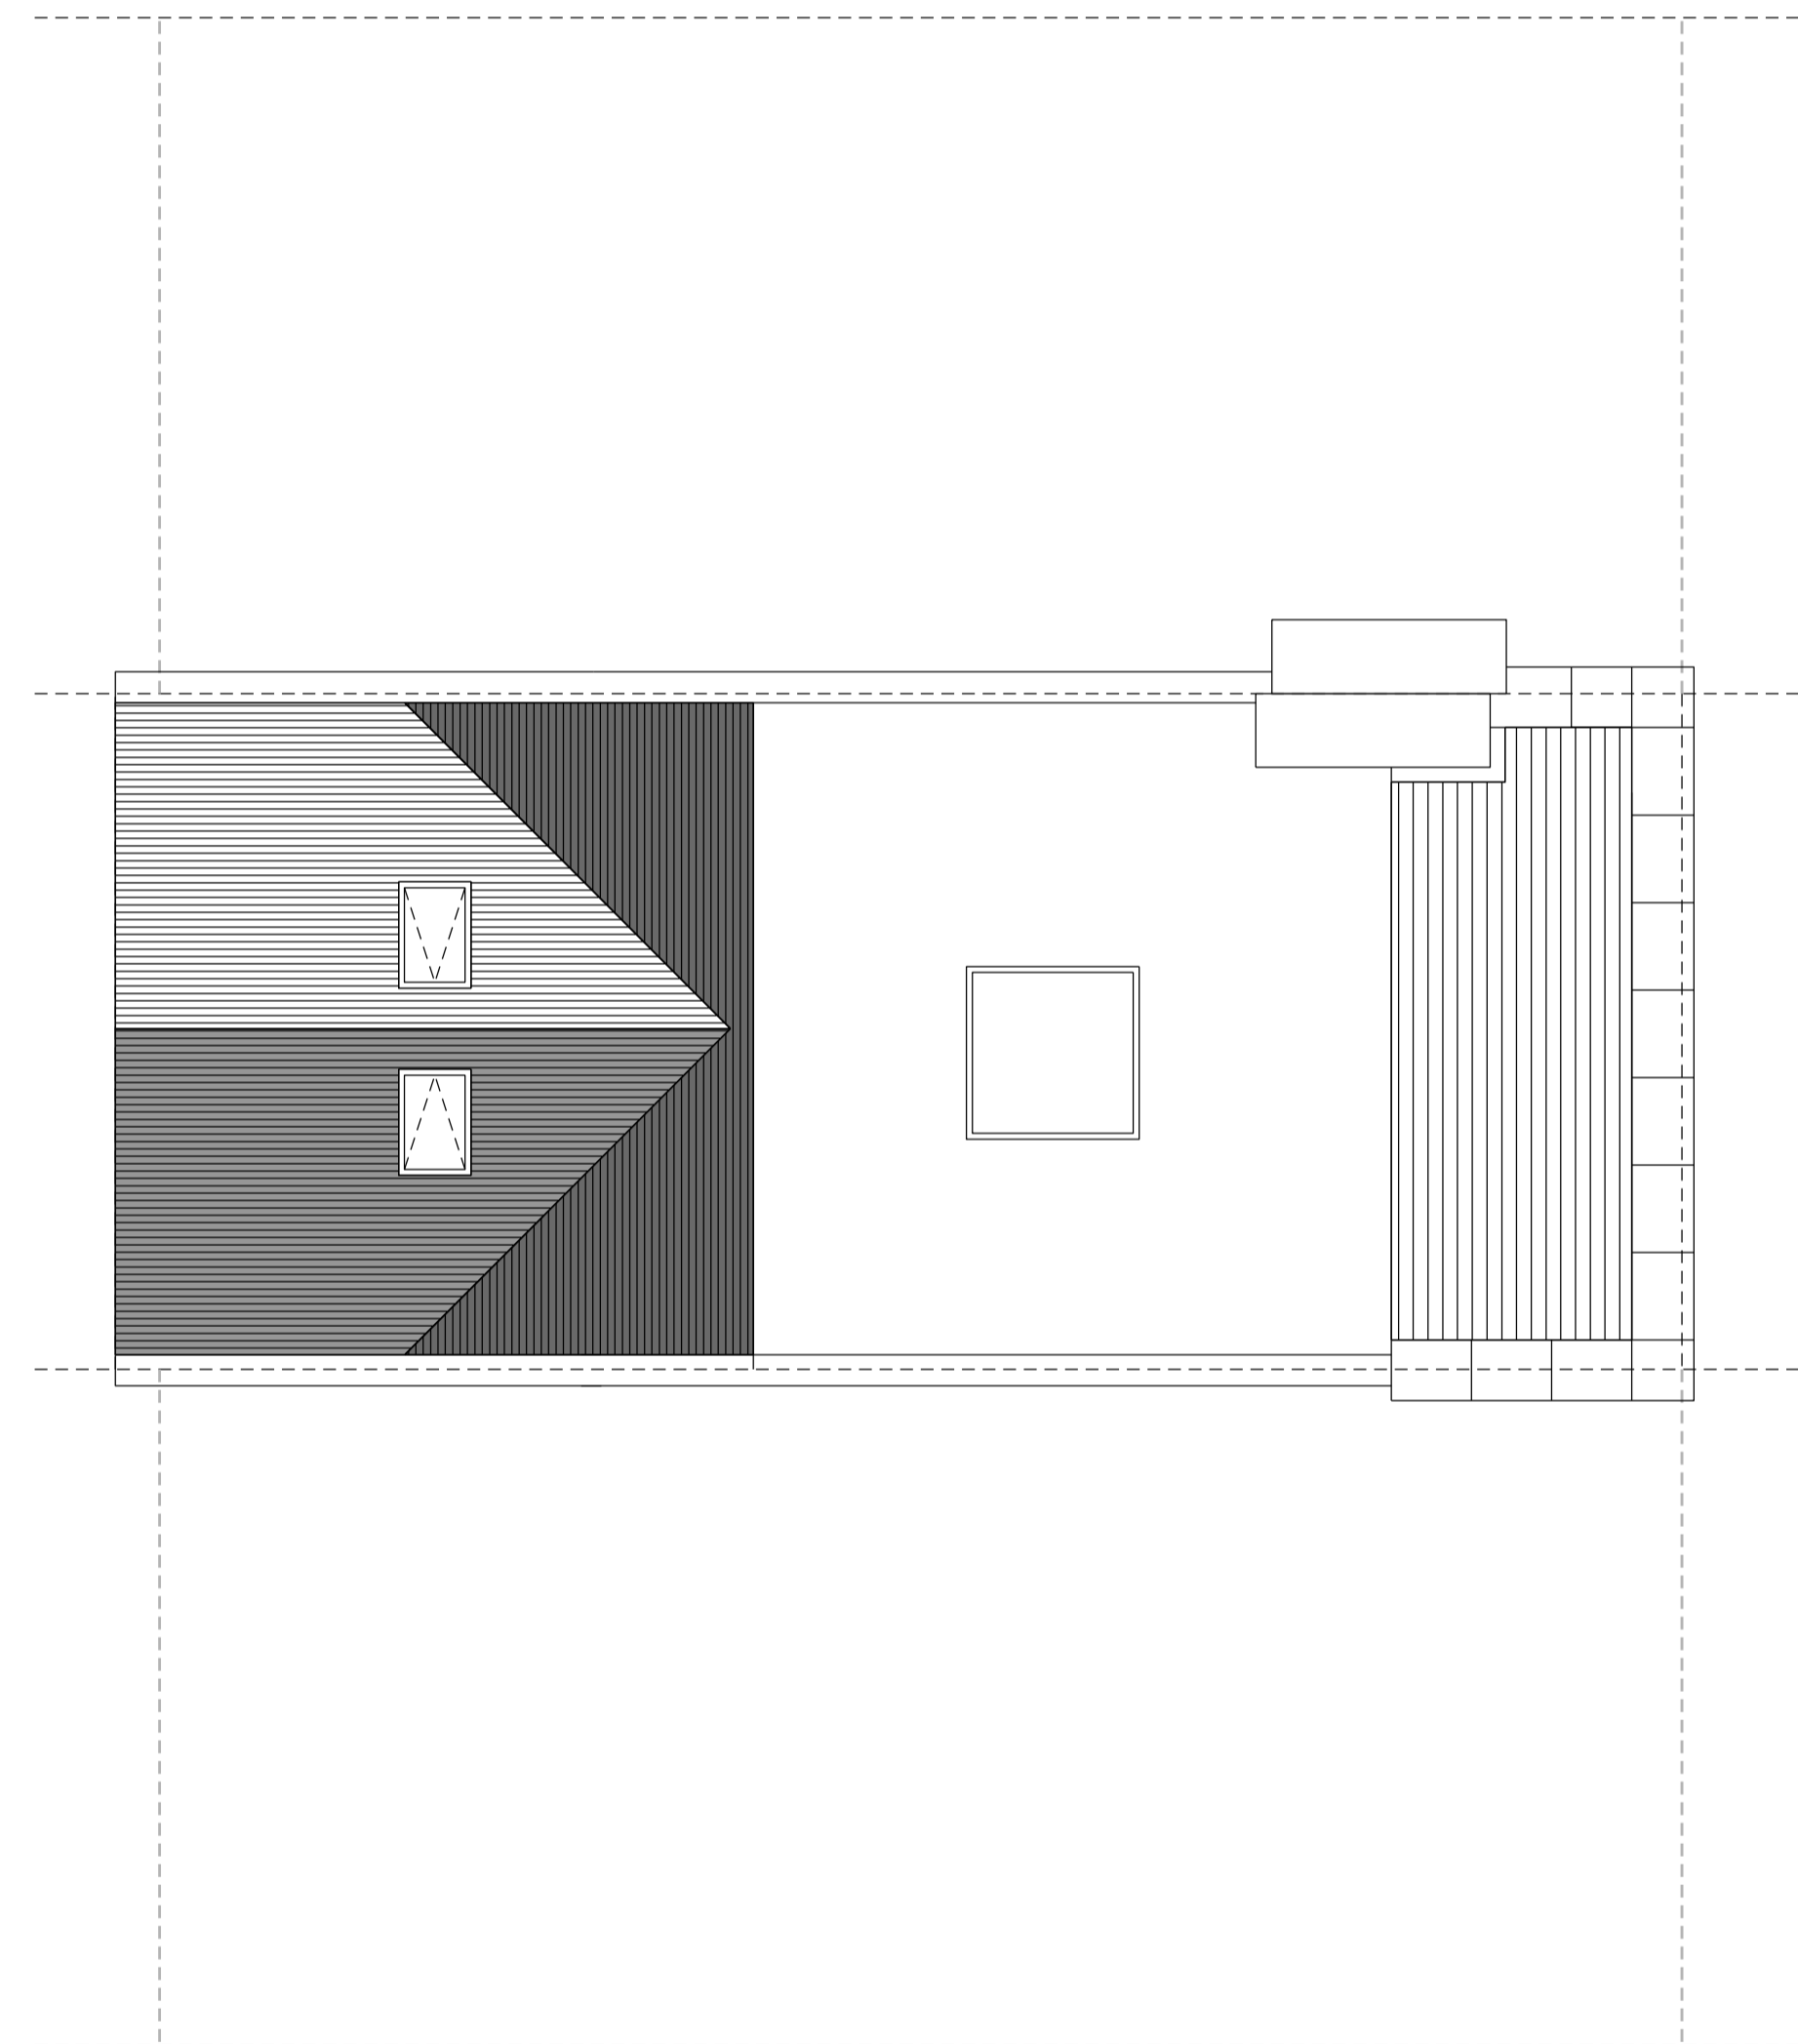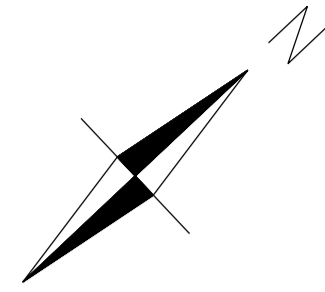

① EXISTING ROOF PLAN



Written dimensions to be taken in preference to scaled dimensions. The Contractor is responsible for checking all dimensions before work starts.

All work is to be carried out to the requirements, and to the satisfaction of the Local Authority. These drawings are for planning purposes only.

Any discrepancies to be brought to the attention of 4D Planning Consultants immediately.

Rev	Date	Description	by	chk





4D PLANNINGTM
www.GetMePlanning.com[®]

Client
Andrew Jennings


Project
**Flat 3, 190 Drury Lane
London WC2B 5QD**

Title
Existing Roof Plan

Date	November 2015	C
Scale:	1:100 @ A3	
Drawing No.	A-0R-00	Rev

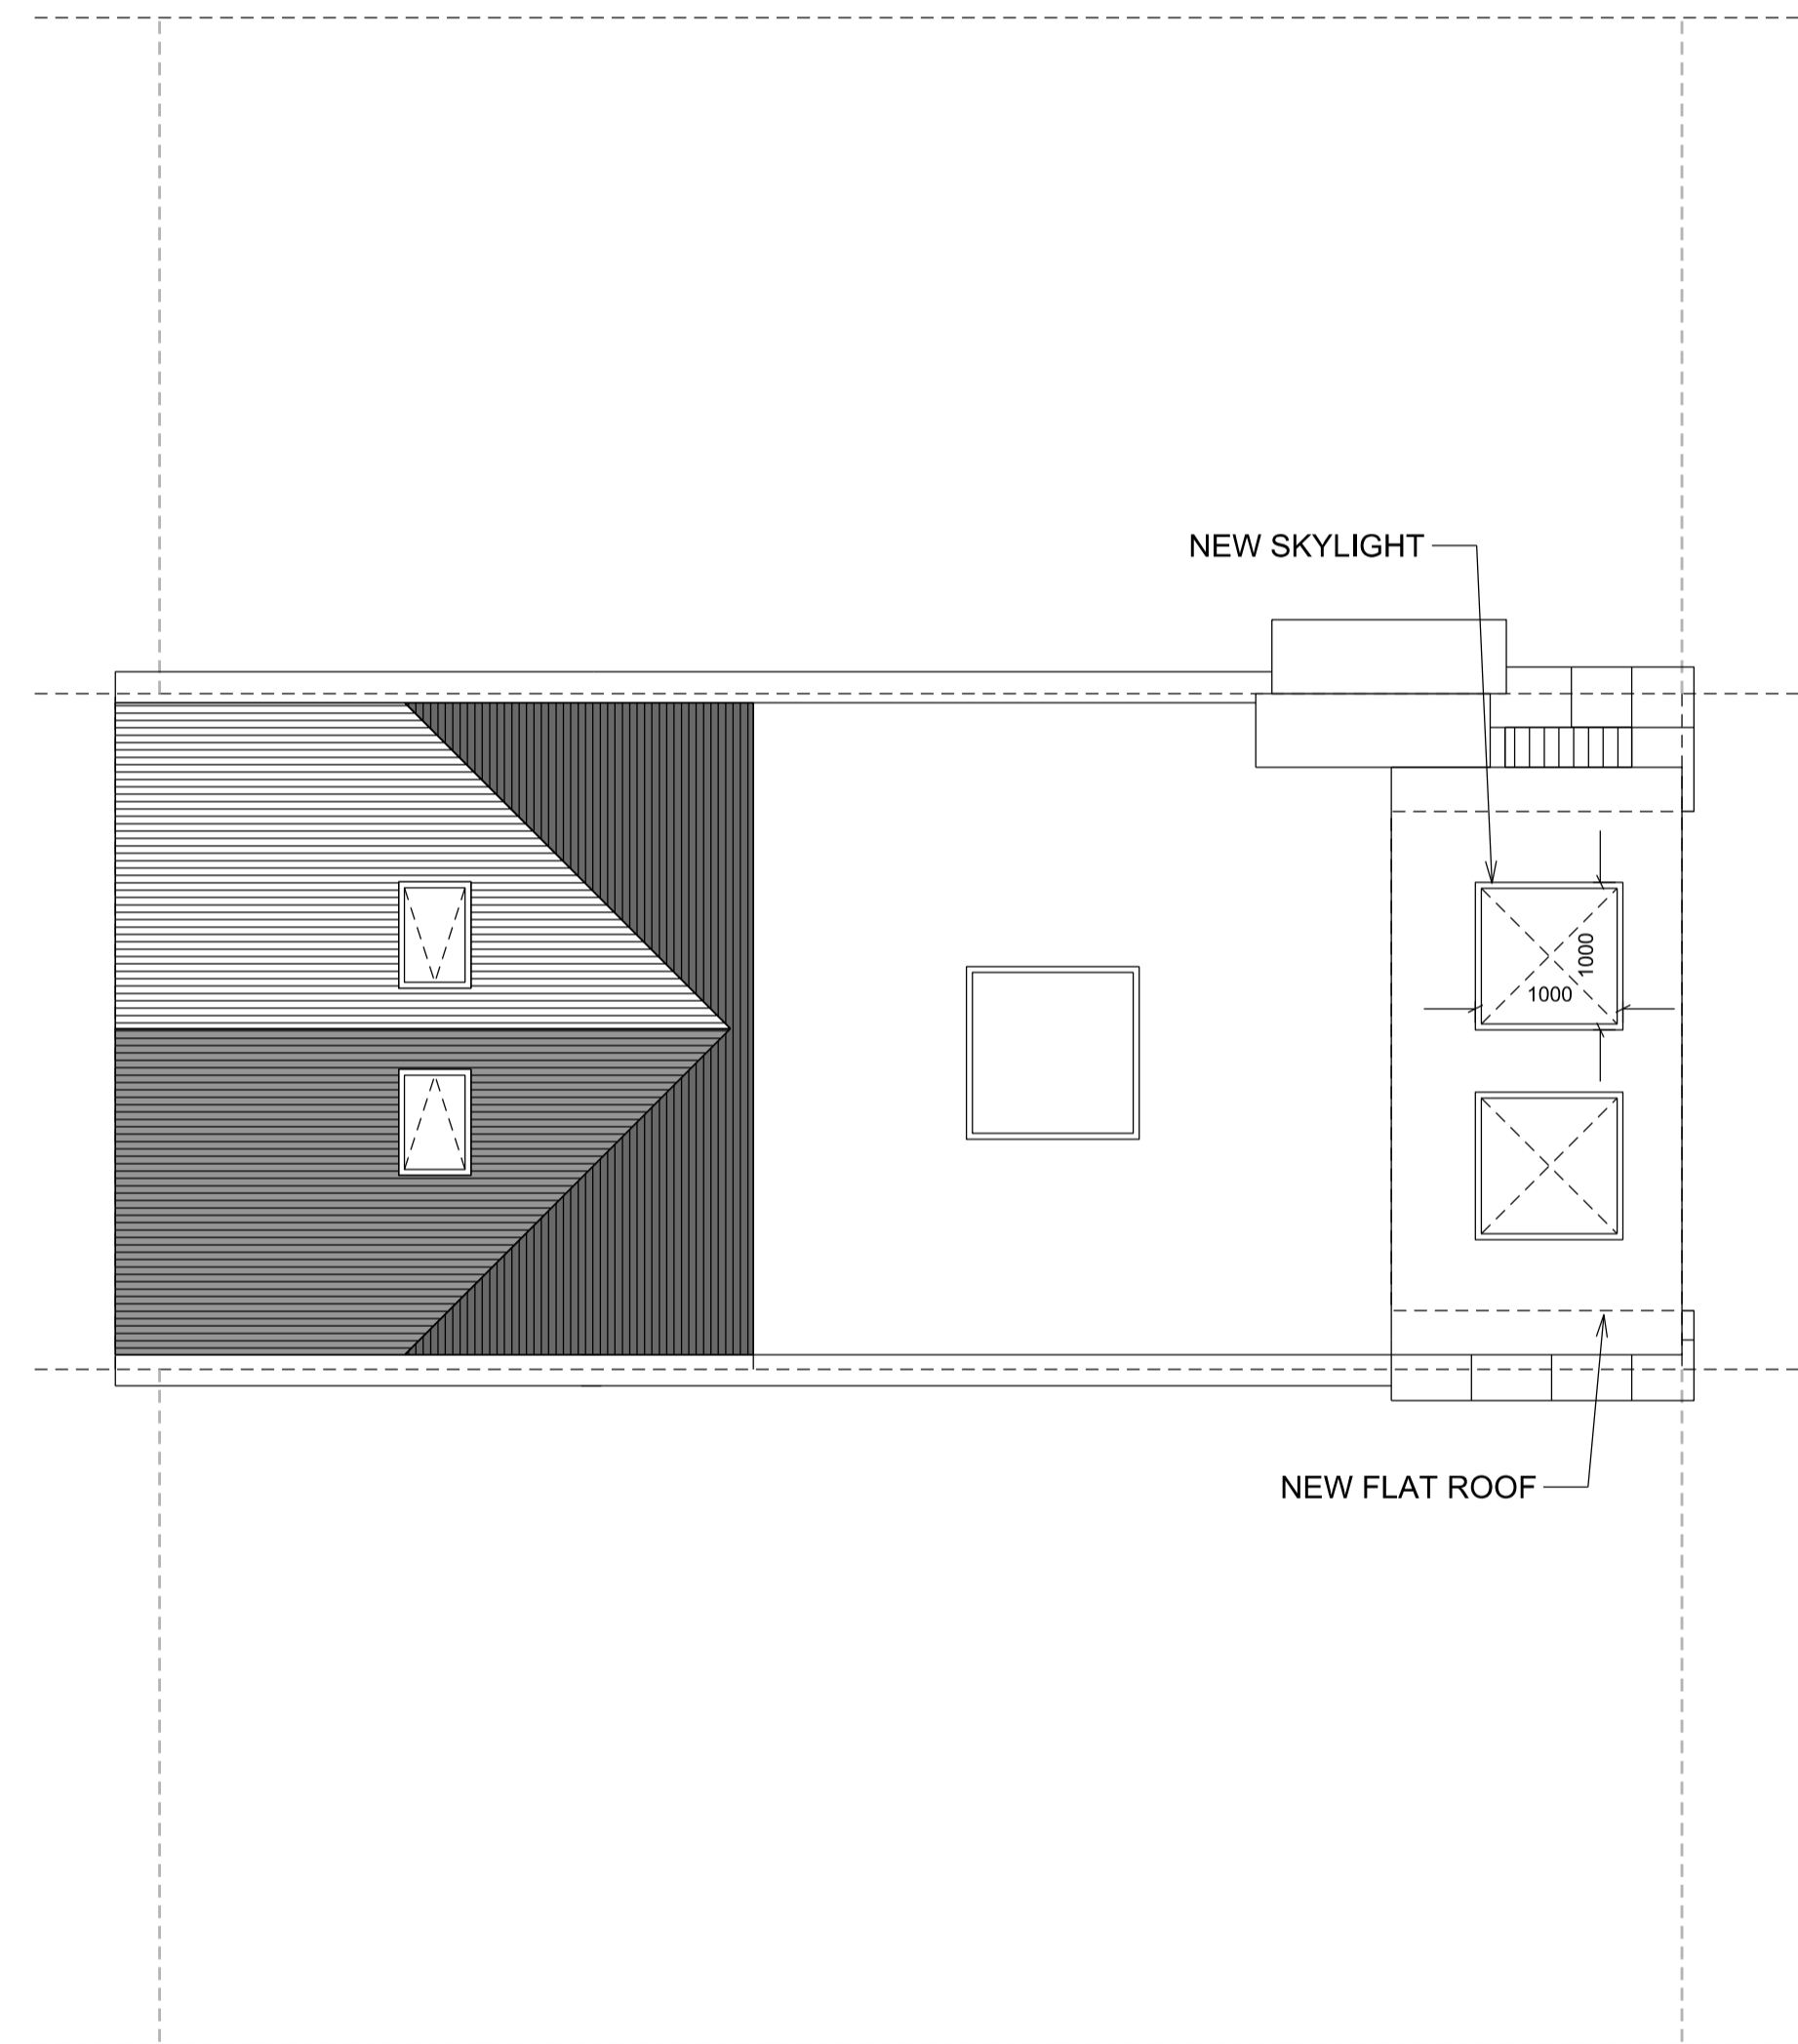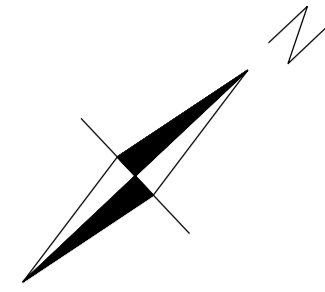

① ROOF PLAN PROPOSAL

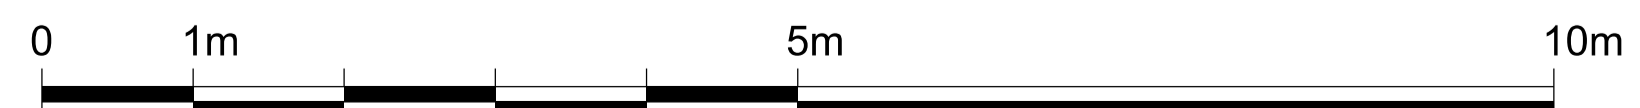

Written dimensions to be taken in preference to scaled dimensions. The Contractor is responsible for checking all dimensions before work starts.

All work is to be carried out to the requirements, and to the satisfaction of the Local Authority. These drawings are for planning purposes only.

Any discrepancies to be brought to the attention of 4D Planning Consultants immediately.

Rev	Date	Description	by	chk



4D PLANNINGTM
www.GetMePlanning.com[®]


Client
Andrew Jennings

Project
**Flat 3, 190 Drury Lane
London WC2B 5QD**


Title
Roof Plan Proposal

Date	November 2015	C
Scale:	1:100 @ A3	
Drawing No.	A-0R-01	


Rev

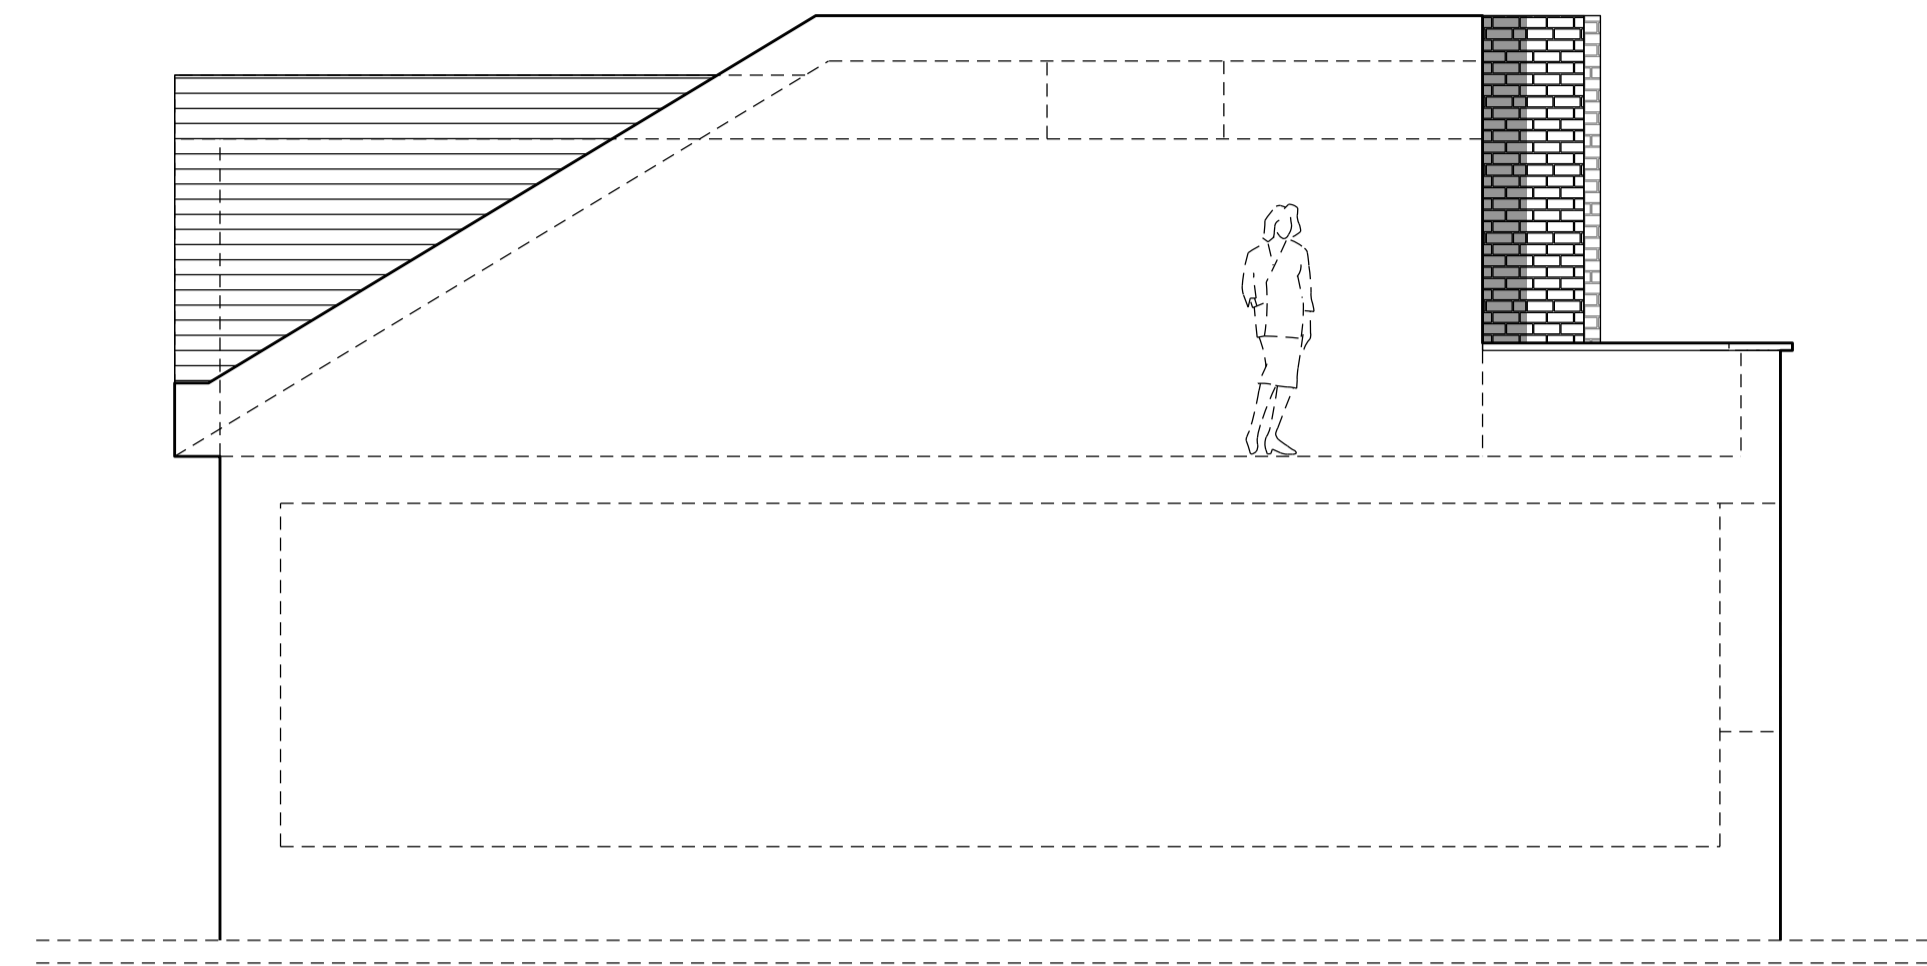

① EXISTING SIDE ELEVATION

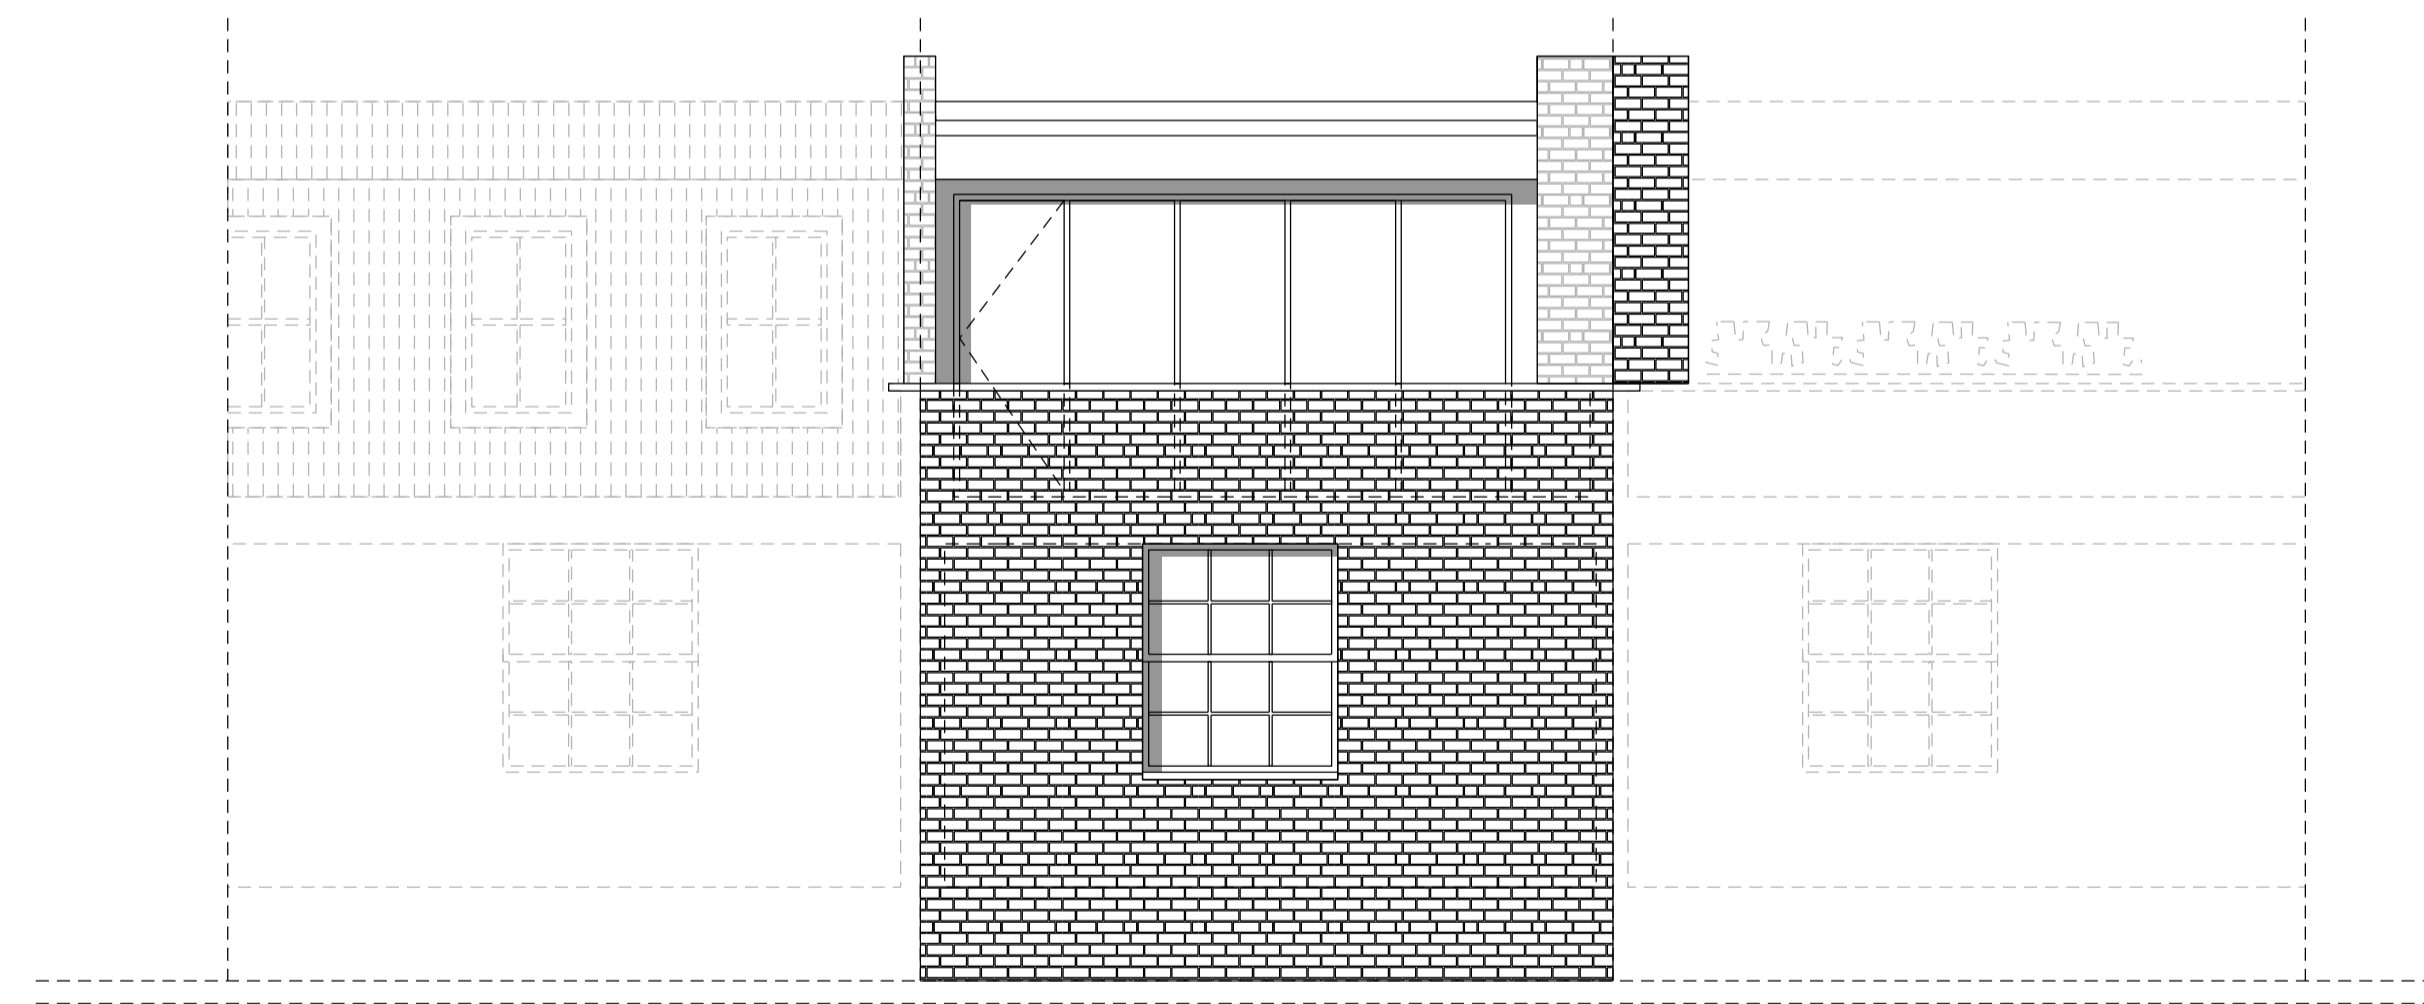

② EXISTING REAR ELEVATION

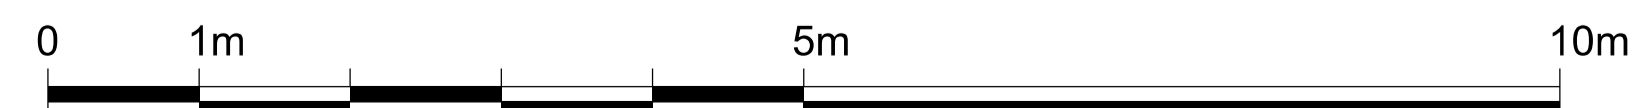

Written dimensions to be taken in preference to scaled dimensions. The Contractor is responsible for checking all dimensions before work starts.

All work is to be carried out to the requirements, and to the satisfaction of the Local Authority. These drawings are for planning purposes only.

Any discrepancies to be brought to the attention of 4D Planning Consultants immediately.

Rev	Date	Description	by	chk




4D PLANNINGTM
www.GetMePlanning.com[®]

Client
Andrew Jennings


Project
**Flat 3, 190 Drury Lane
 London WC2B 5QD**

Title
**Existing Rear /
 Side Elevations**


Date	November 2015	C
Scale:	1:100 @ A3	
Drawing No.	A-76-00	
		Rev

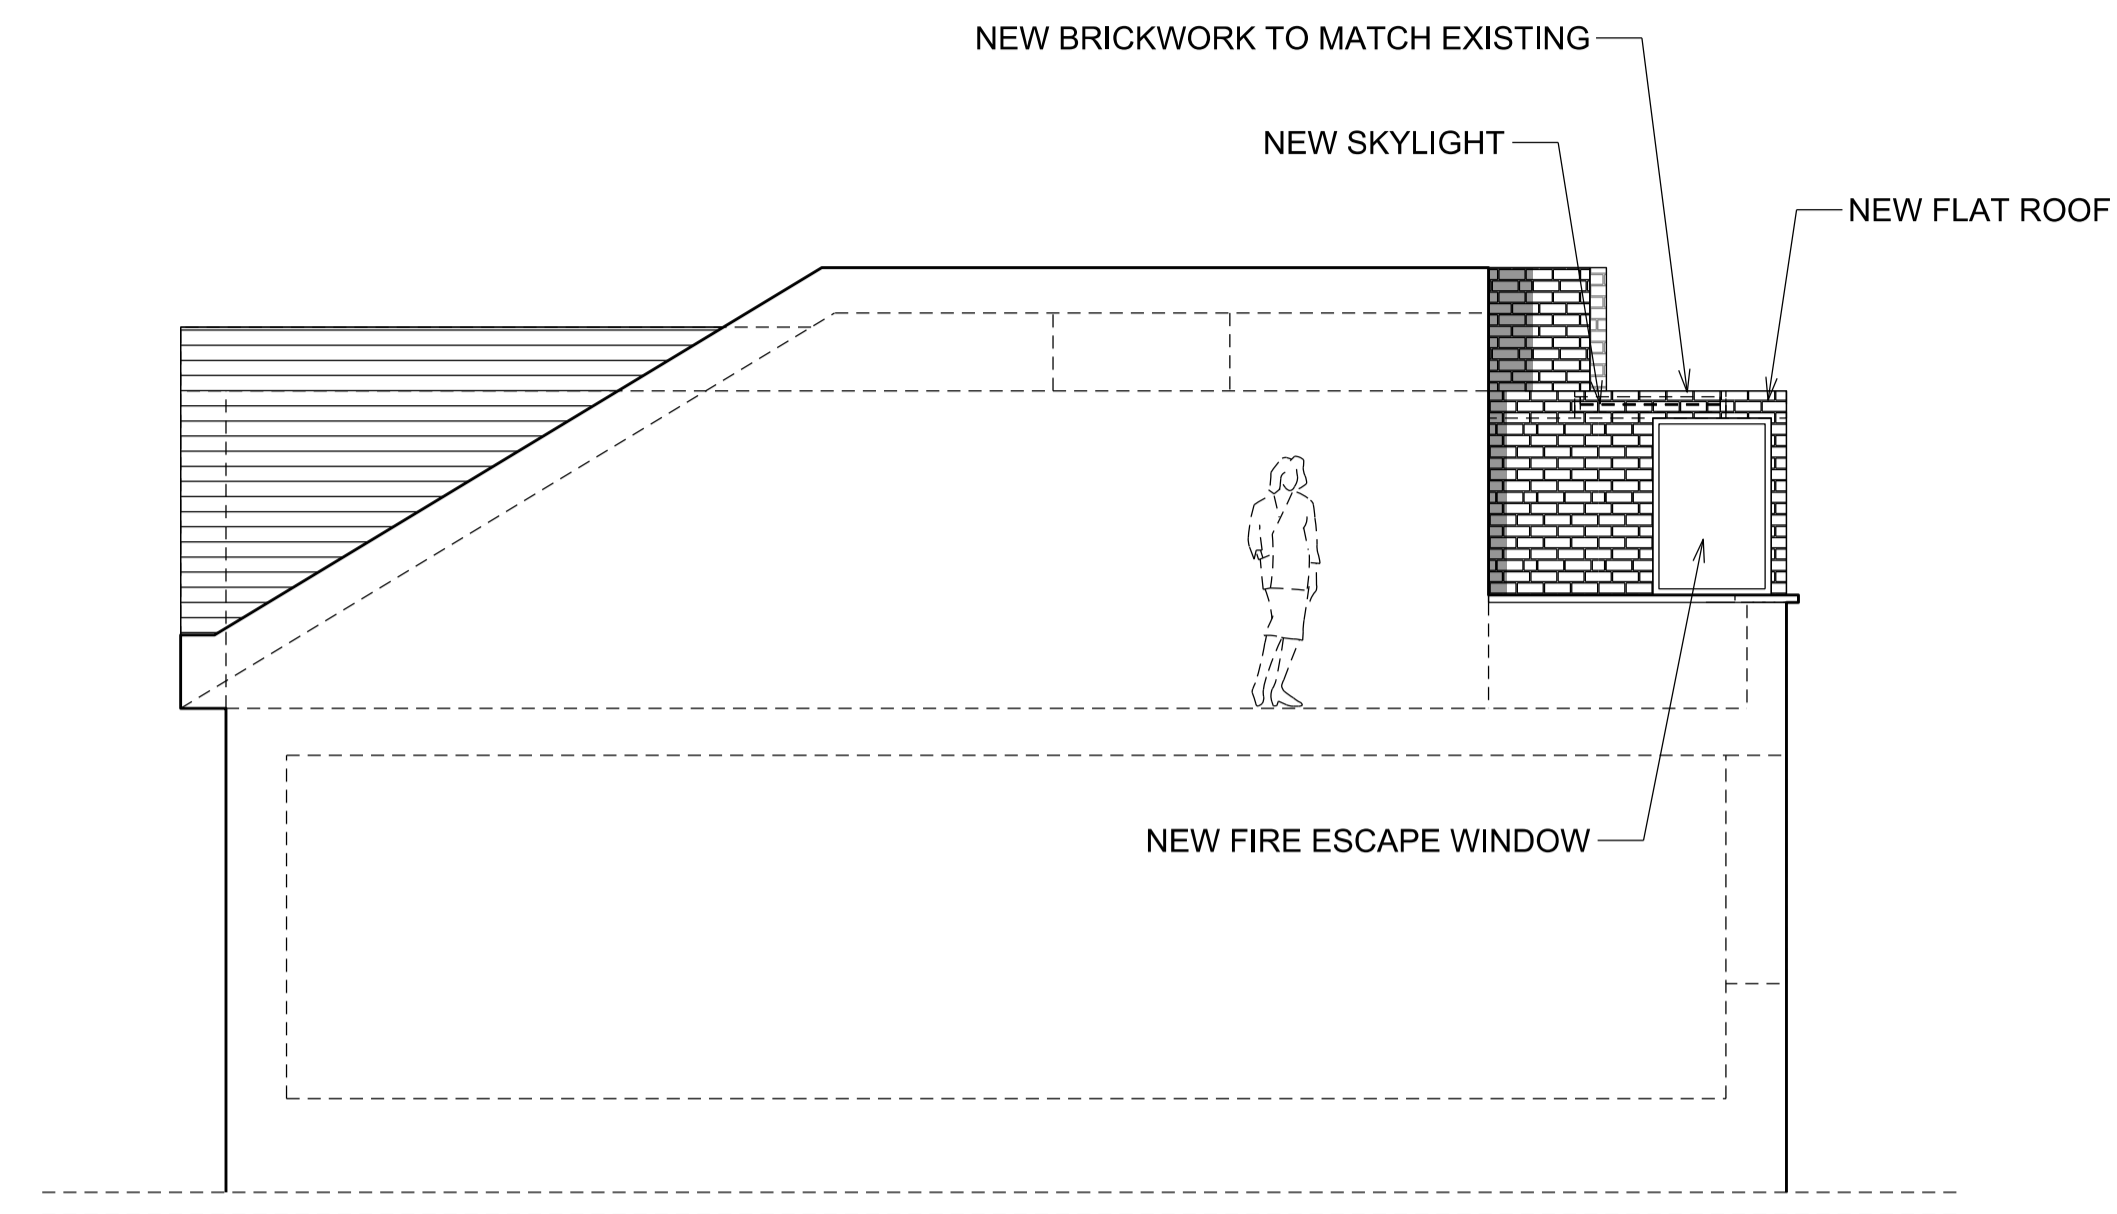

① SIDE ELEVATION PROPOSAL

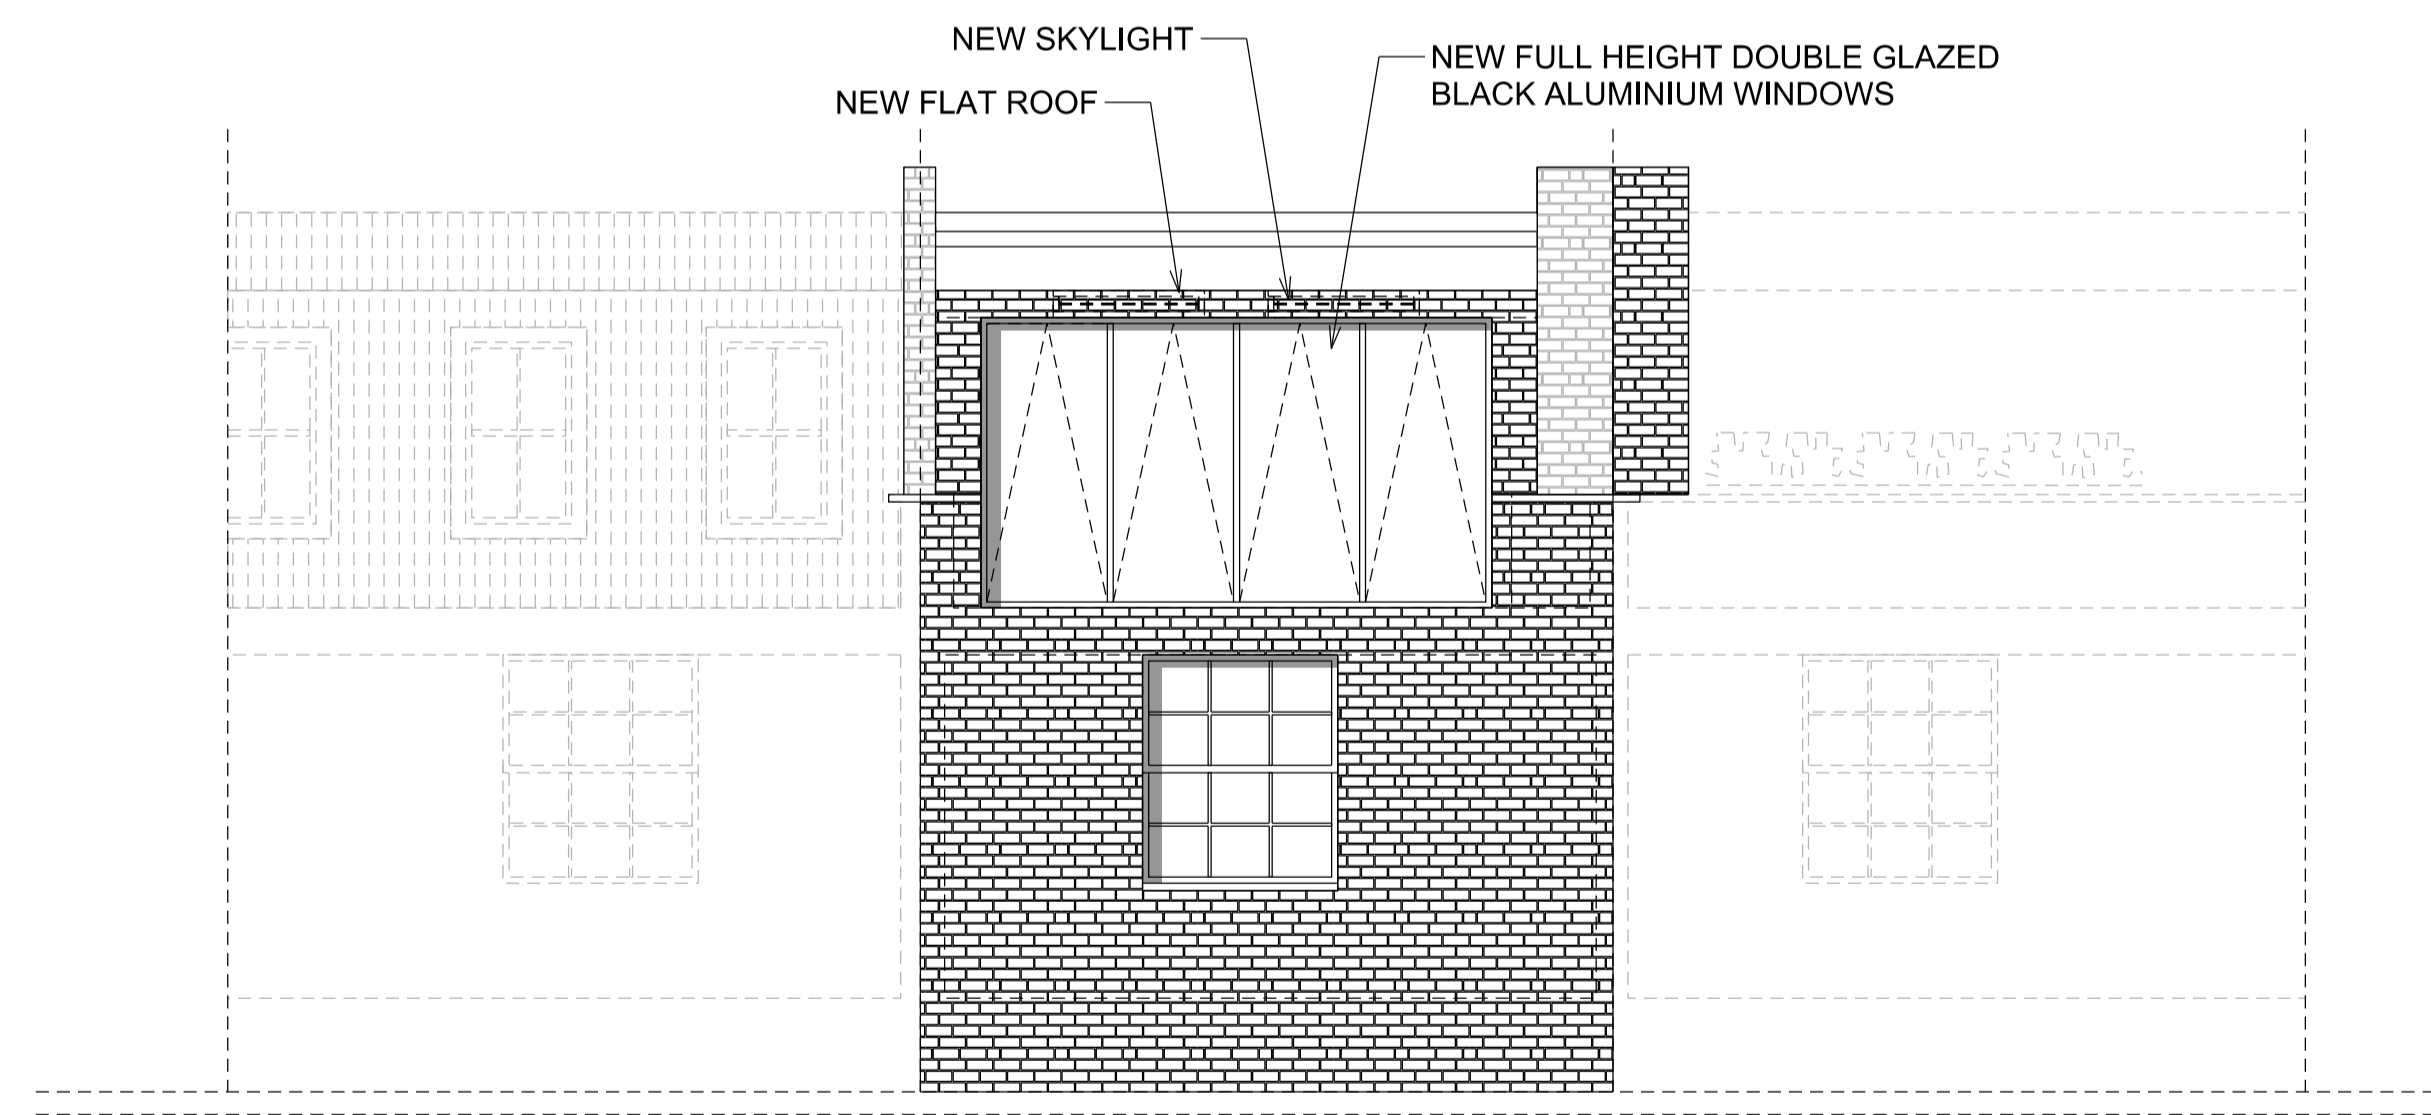

② REAR ELEVATION PROPOSAL

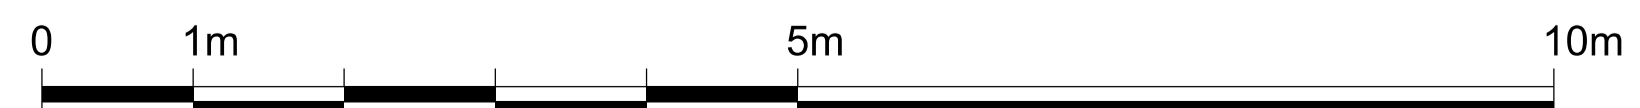

Written dimensions to be taken in preference to scaled dimensions. The Contractor is responsible for checking all dimensions before work starts.

All work is to be carried out to the requirements, and to the satisfaction of the Local Authority. These drawings are for planning purposes only.

Any discrepancies to be brought to the attention of 4D Planning Consultants immediately.

Rev	Date	Description	by	chk



4D PLANNINGTM
www.GetMePlanning.com[®]

Client
Andrew Jennings

Project
**Flat 3, 190 Drury Lane
London WC2B 5QD**

Title
**Rear / Side Elevations
Proposal**

Date	November 2015	C
Scale:	1:100 @ A3	
Drawing No.	A-76-01	

Rev