

ARCHITECTURAL DRAWINGS

DRAWING NO.	DRAWING TITLE	DATE
A-00-00	COVER SHEET	02-FEBRUARY-16
A-0S-01	EXISTING SITE PLAN	02-FEBRUARY-16
A-01-01	EXISTING FIRST FLOOR PLAN	02-FEBRUARY-16
A-0L-00	PRE-EXISTING LOFT PLAN	02-FEBRUARY-16
A-0L-01	EXISTING LOFT PLAN	02-FEBRUARY-16
A-0L-02	LOFT PLAN PROPOSAL	02-FEBRUARY-16
A-0R-00	PRE-EXISTING ROOF PLAN	02-FEBRUARY-16
A-0R-01	EXISTING ROOF PLAN	02-FEBRUARY-16
A-0R-02	ROOF PLAN PROPOSAL	02-FEBRUARY-16
A-76-00	PRE-EXISTING / EXISTING REAR ELEVATIONS	02-FEBRUARY-16
A-76-01	PRE-EXISTING / PROPOSAL REAR ELEVATIONS	02-FEBRUARY-16
A-77-00	PRE-EXISTING / EXISTING SIDE ELEVATIONS	02-FEBRUARY-16
A-77-01	PRE-EXISTING / PROPOSAL SIDE ELEVATIONS	02-FEBRUARY-16

Written dimensions to be taken in preference to scaled dimensions. The Contractor is responsible for checking all dimensions before work starts.

All work is to be carried out to the requirements, and to the satisfaction of the Local Authority. These drawings are for planning purposes only.

Any discrepancies to be brought to the attention of 4D Planning Consultants immediately.

Rev	Date	Description	by	chk



4D PLANNINGTM
www.GetMePlanning.com[®]

Client
Hamish McColl

Project
**45 Lisburne Rd.
 London NW3 2NS**


Title
Cover Sheet

Date	December 2015	B
Drawing No.	A-00-00	
Rev		

Written dimensions to be taken in preference to scaled dimensions. The Contractor is responsible for checking all dimensions before work starts.

All work is to be carried out to the requirements, and to the satisfaction of the Local Authority. These drawings are for planning purposes only.

Any discrepancies to be brought to the attention of 4D Planning Consultants immediately.

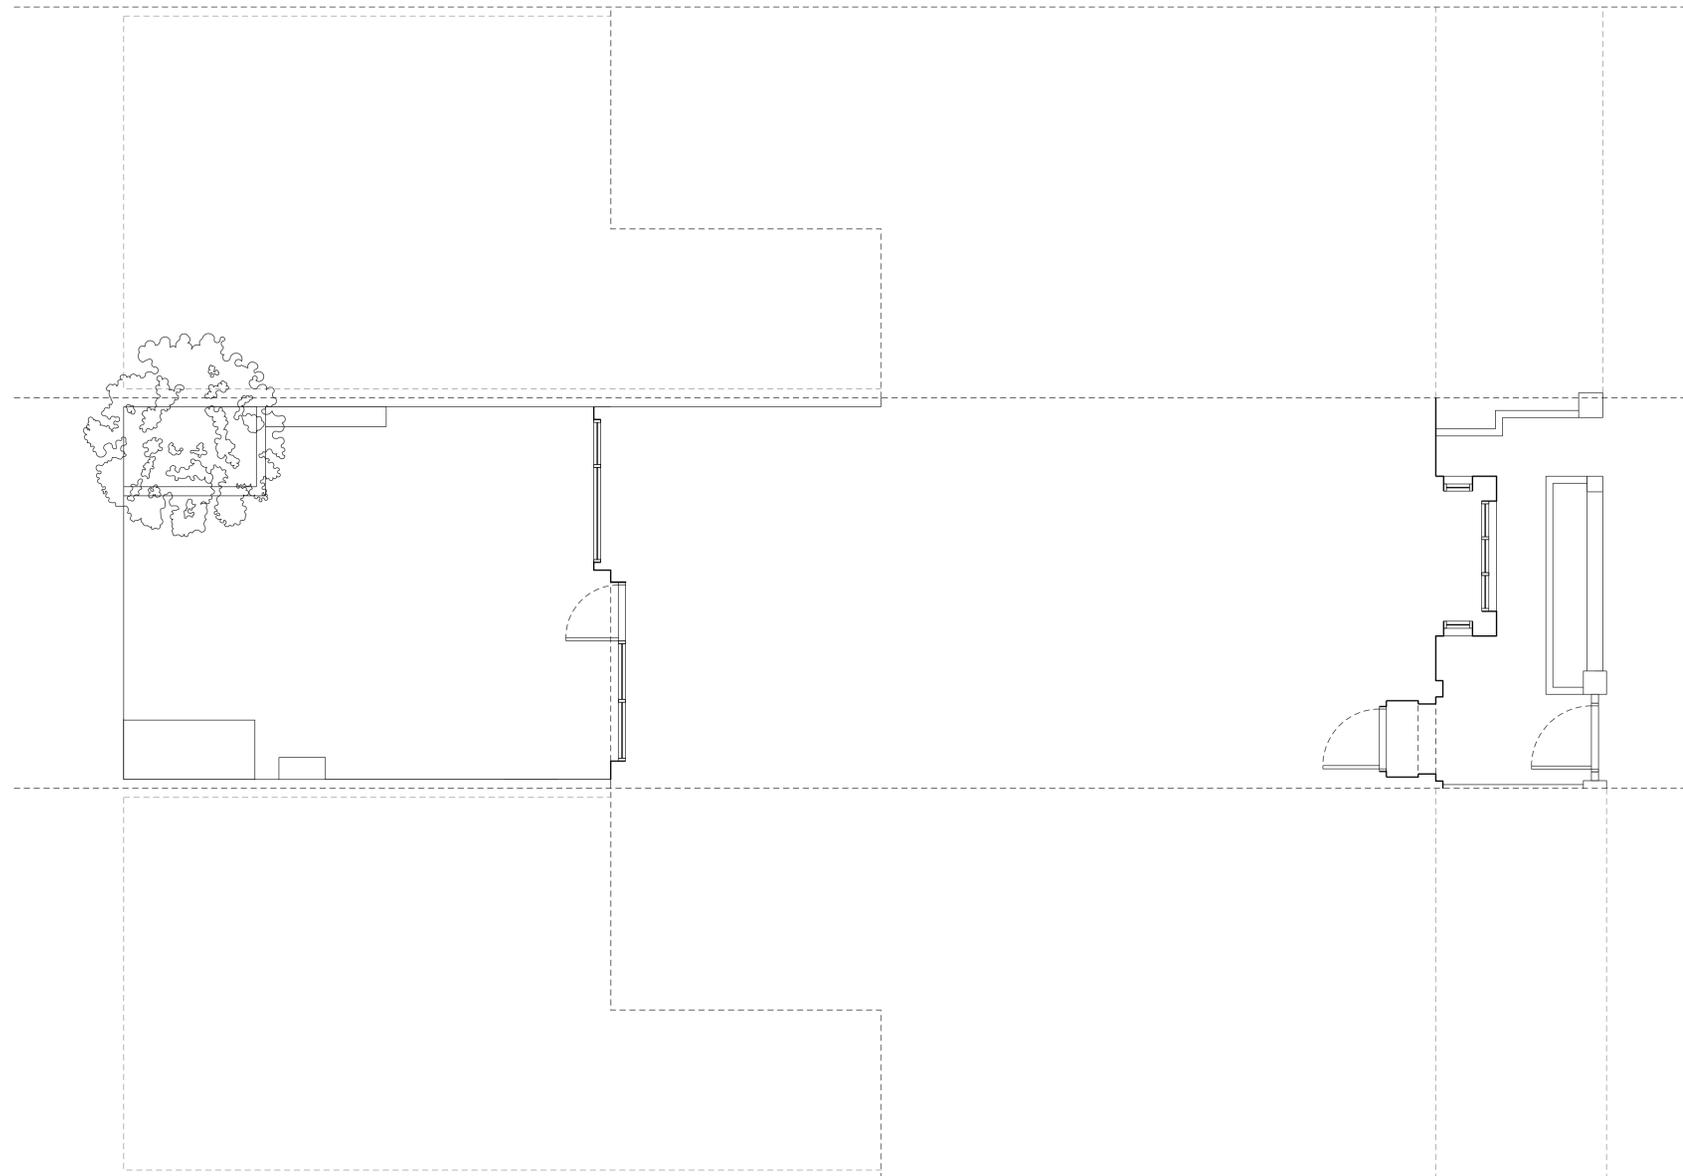

① EXISTING SITE PLAN



Rev	Date	Description	by	chk



4D PLANNINGTM
www.GetMePlanning.com[®]

Client
Hamish McColl

Project
**45 Lisburne Rd.
London NW3 2NS**

Title
Existing Site Plan

Date	December 2015	B
Scale:	1:100 @ A3	
Drawing No.	A-0S-01	Rev

Written dimensions to be taken in preference to scaled dimensions. The Contractor is responsible for checking all dimensions before work starts.


All work is to be carried out to the requirements, and to the satisfaction of the Local Authority. These drawings are for planning purposes only.

Any discrepancies to be brought to the attention of 4D Planning Consultants immediately.



WINDOWS:
W01 - Wh = 1340 ; Wf = 0560
W02 - Wh = 0700 ; Wf = 1000
W03 - Wh = 1860 ; Wf = 0690
W04 - Wh = 1517 ; Wf = 0700
W05 - Wh = 1517 ; Wf = 0700

DOORS:
D01 - Dh = 2000 ; Dw = 0840
D02 - Dh = 2000 ; Dw = 0560
D03 - Dh = 2000 ; Dw = 0810
D04 - Dh = 2000 ; Dw = 0820

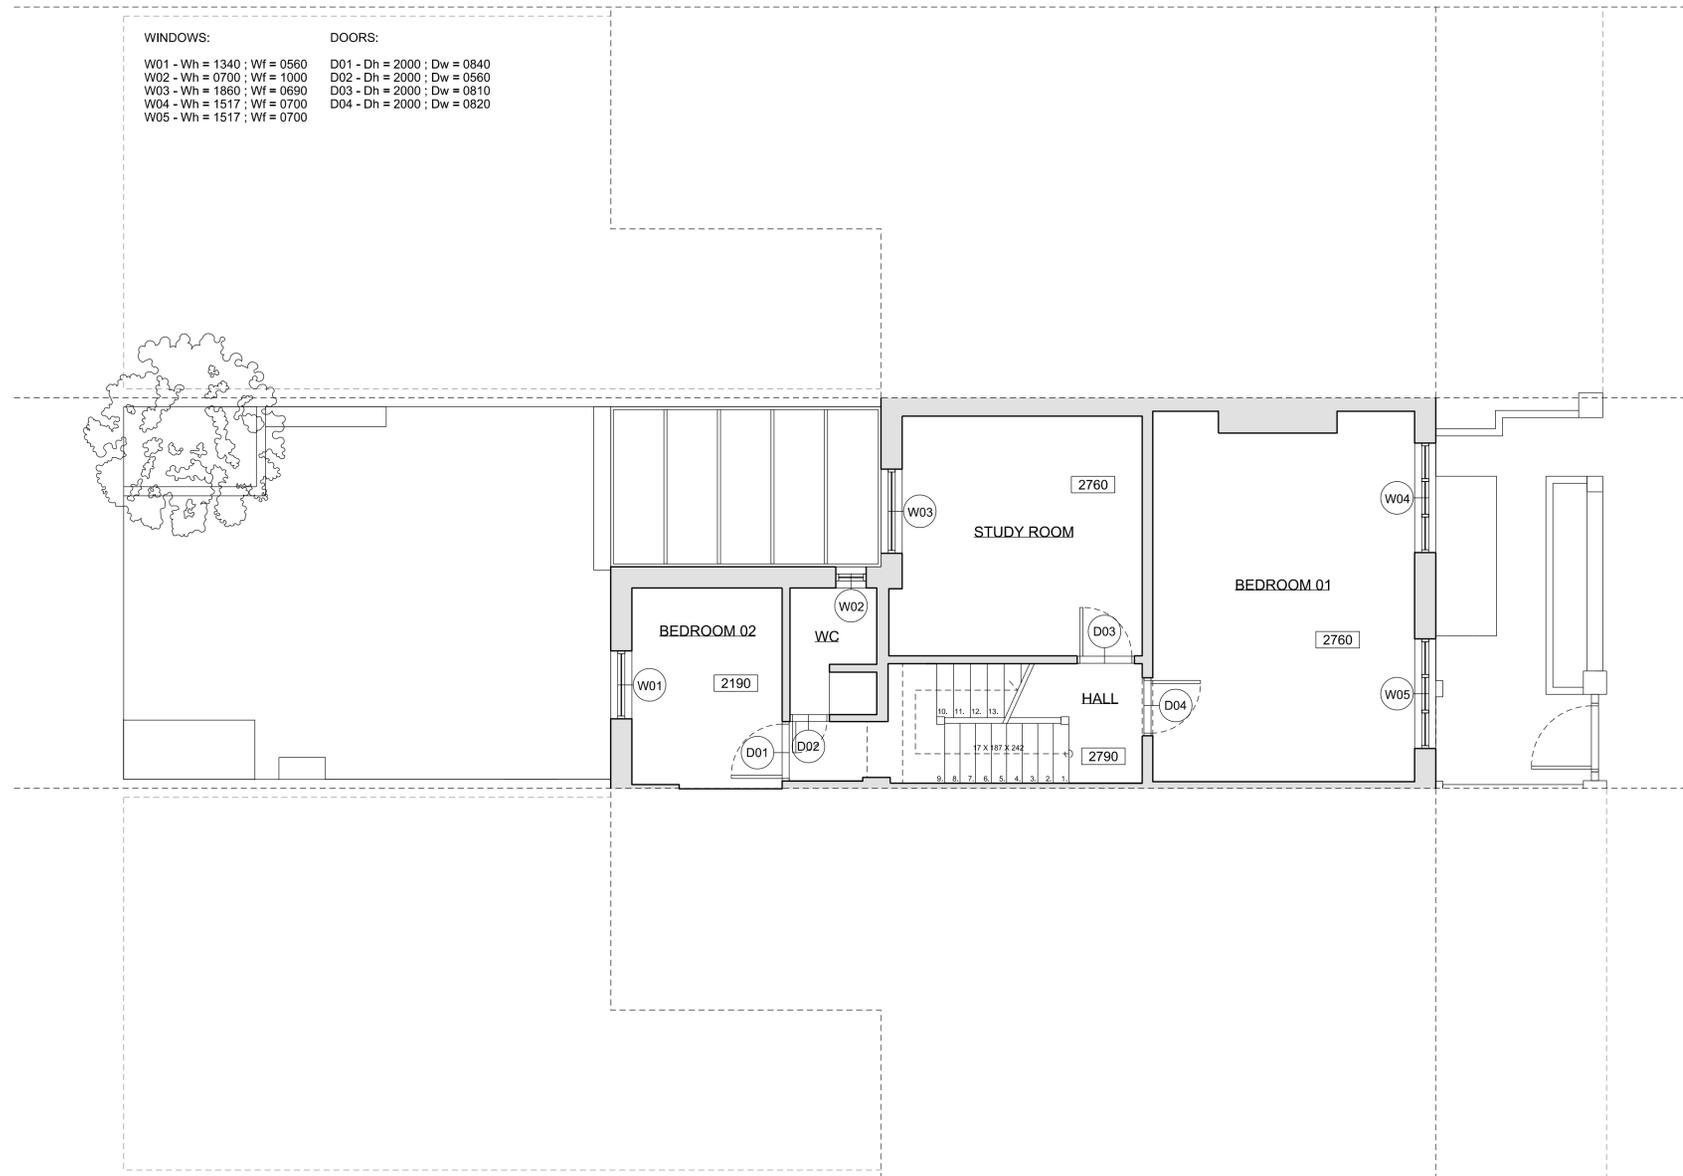

① EXISTING FIRST FLOOR PLAN



Rev	Date	Description	by	chk



4D PLANNINGTM
www.GetMePlanning.com[®]

Client
Hamish McColl

Project
**45 Lisburne Rd.
London NW3 2NS**


Title
**Existing First Floor
Plan**

Date	December 2015	B
Scale:	1:100 @ A3	
Drawing No.	A-01-01	
Rev		

Written dimensions to be taken in preference to scaled dimensions. The Contractor is responsible for checking all dimensions before work starts.

All work is to be carried out to the requirements, and to the satisfaction of the Local Authority. These drawings are for planning purposes only.

Any discrepancies to be brought to the attention of 4D Planning Consultants immediately.

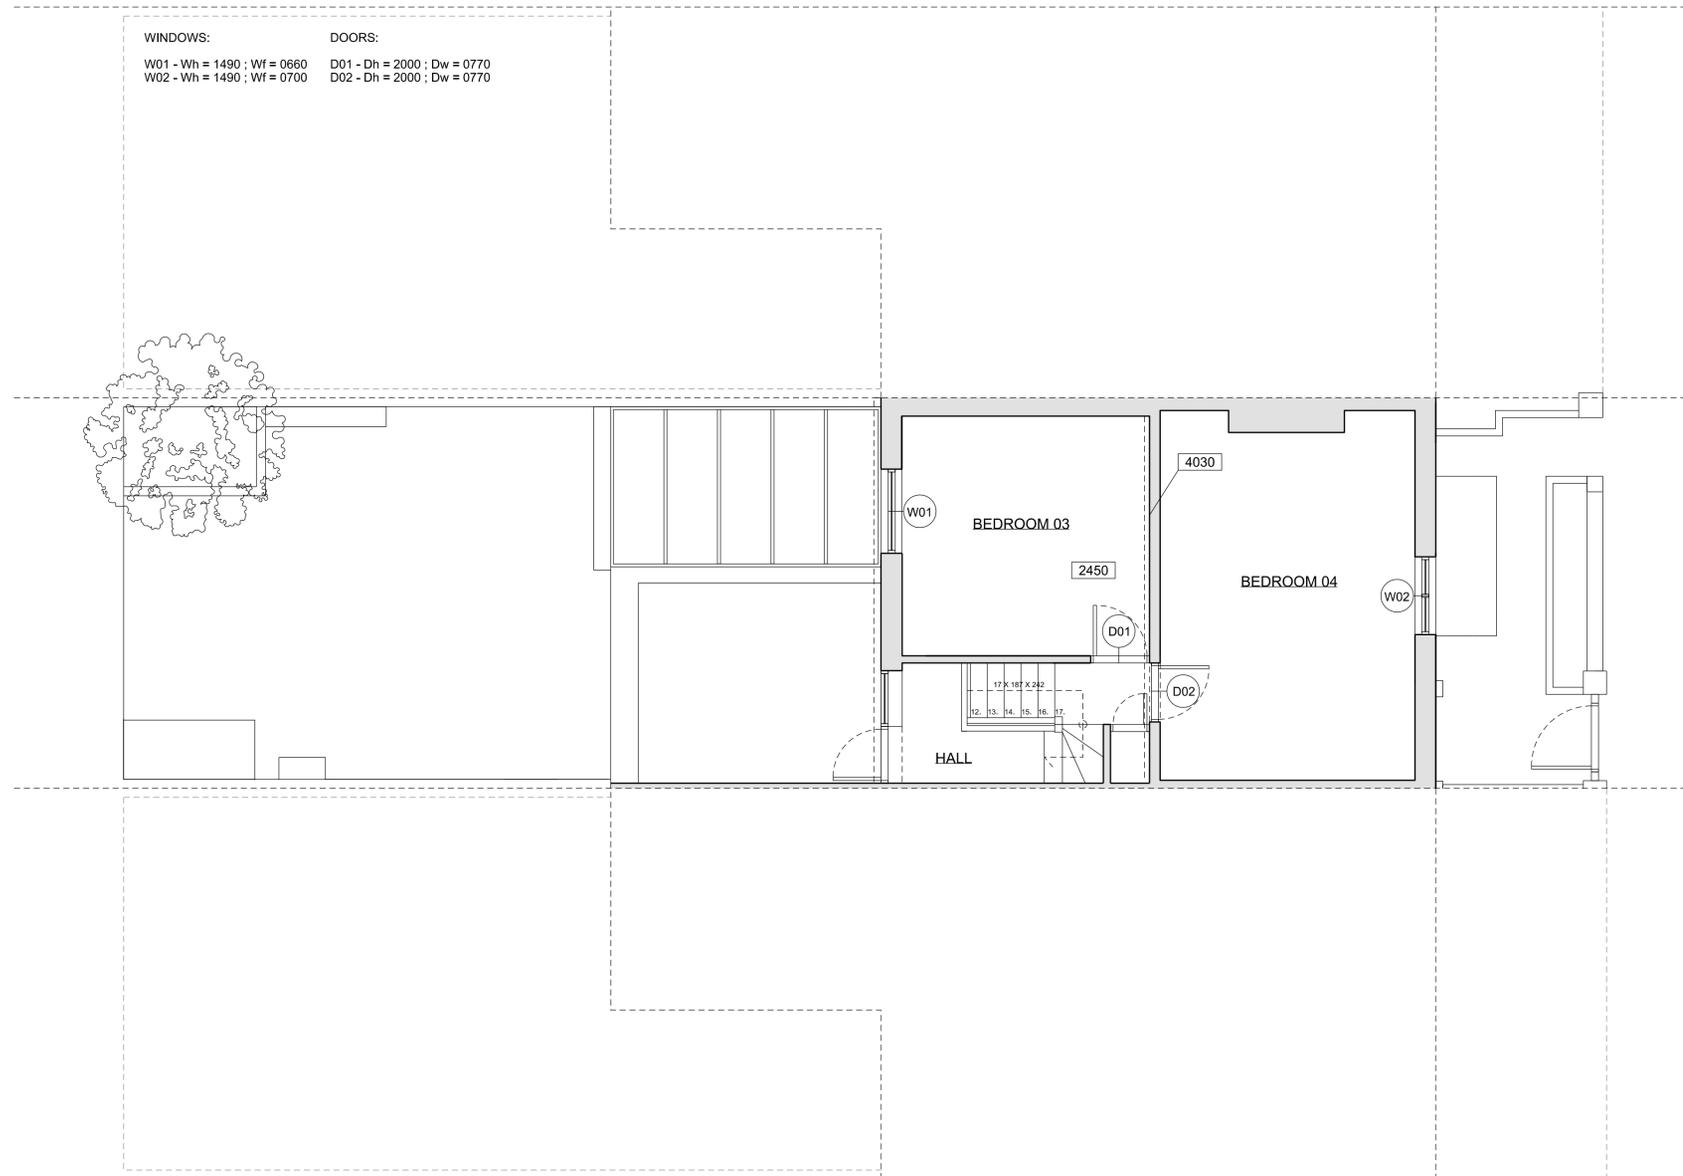

WINDOWS: W01 - Wh = 1490 ; Wf = 0660
W02 - Wh = 1490 ; Wf = 0700

DOORS: D01 - Dh = 2000 ; Dw = 0770
D02 - Dh = 2000 ; Dw = 0770

① PRE-EXISTING LOFT PLAN



Rev	Date	Description	by	chk



4D PLANNING™
www.GetMePlanning.com®

Client
Hamish McColl

Project
**45 Lisburne Rd.
London NW3 2NS**


Title
Pre-Existing Loft Plan

Date	December 2015	B
Scale:	1:100 @ A3	
Drawing No.	A-0L-00	
		Rev

Written dimensions to be taken in preference to scaled dimensions. The Contractor is responsible for checking all dimensions before work starts.

All work is to be carried out to the requirements, and to the satisfaction of the Local Authority. These drawings are for planning purposes only.

Any discrepancies to be brought to the attention of 4D Planning Consultants immediately.

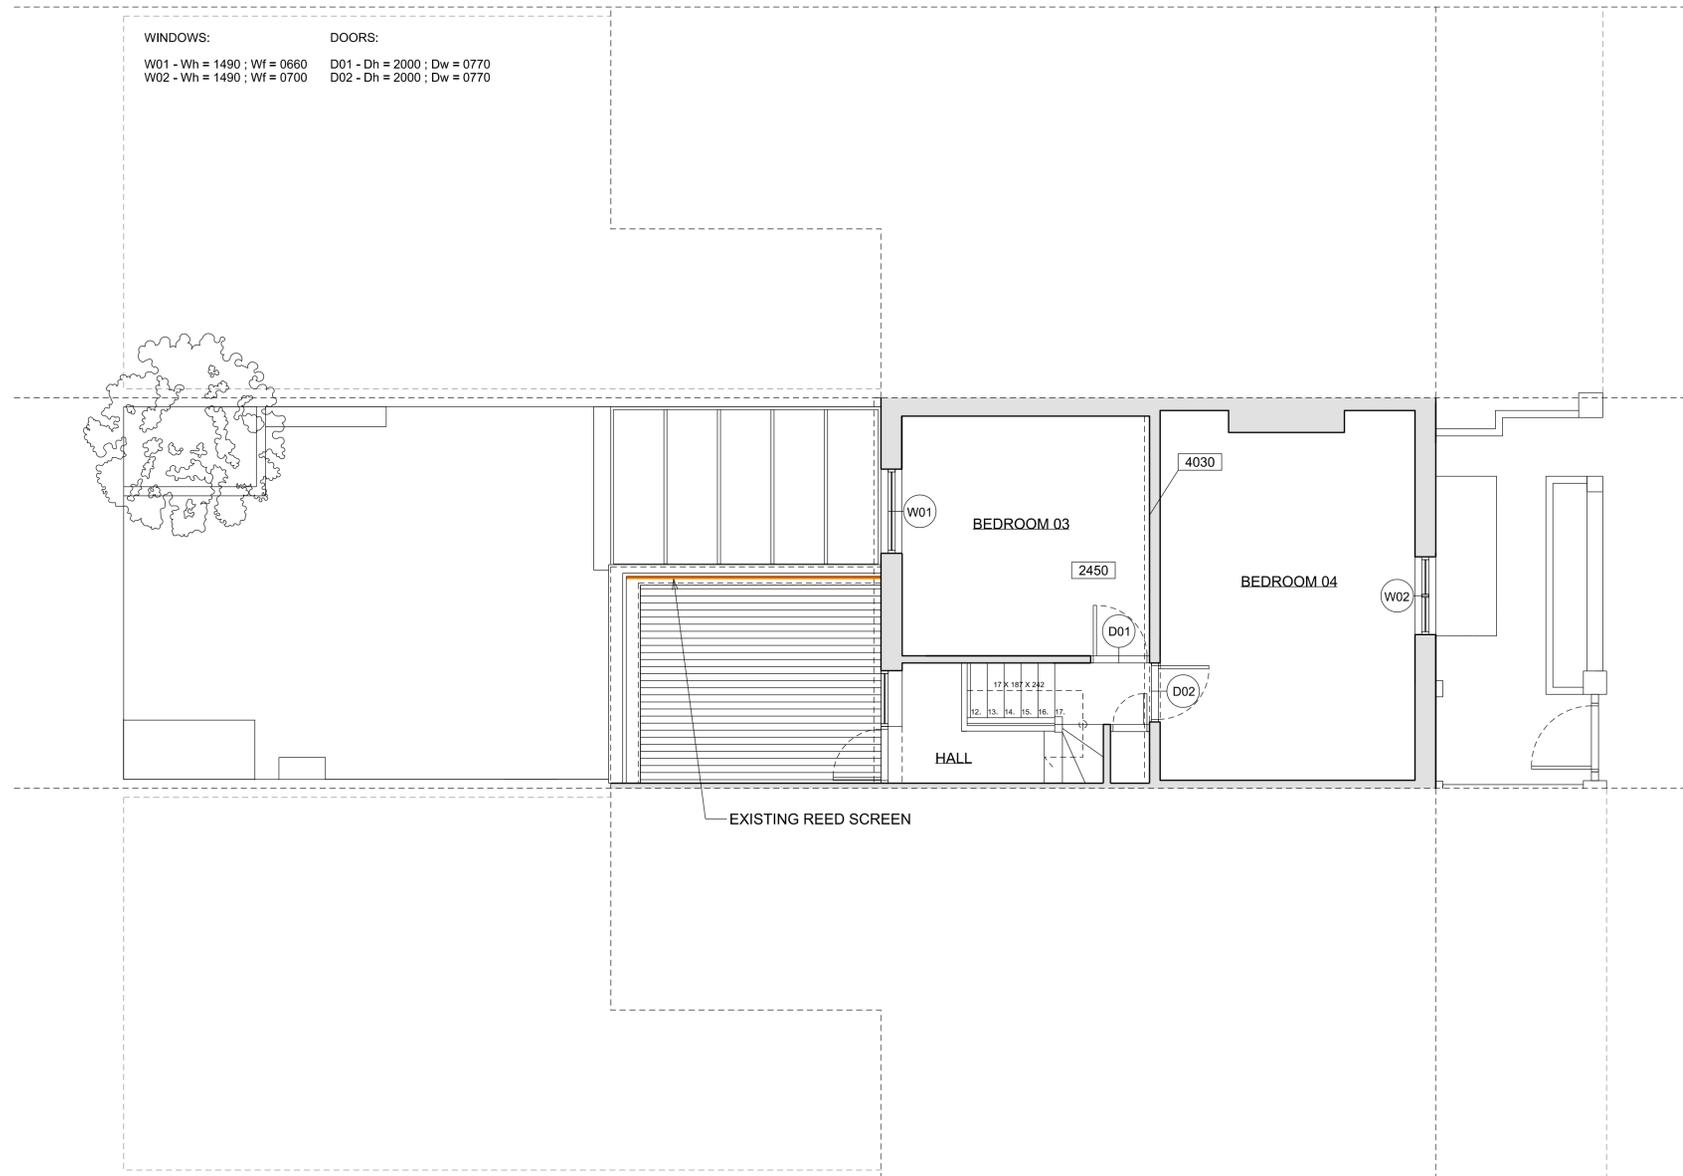

WINDOWS:
W01 - Wh = 1490 ; Wf = 0660
W02 - Wh = 1490 ; Wf = 0700

DOORS:
D01 - Dh = 2000 ; Dw = 0770
D02 - Dh = 2000 ; Dw = 0770

① EXISTING LOFT PLAN



Rev	Date	Description	by	chk



4D PLANNING™
www.GetMePlanning.com®

Client
Hamish McColl

Project
**45 Lisburne Rd.
London NW3 2NS**


Title
Existing Loft Plan

Date	December 2015	B
Scale:	1:100 @ A3	
Drawing No.	A-0L-01	
		Rev

Written dimensions to be taken in preference to scaled dimensions. The Contractor is responsible for checking all dimensions before work starts.

All work is to be carried out to the requirements, and to the satisfaction of the Local Authority. These drawings are for planning purposes only.

Any discrepancies to be brought to the attention of 4D Planning Consultants immediately.

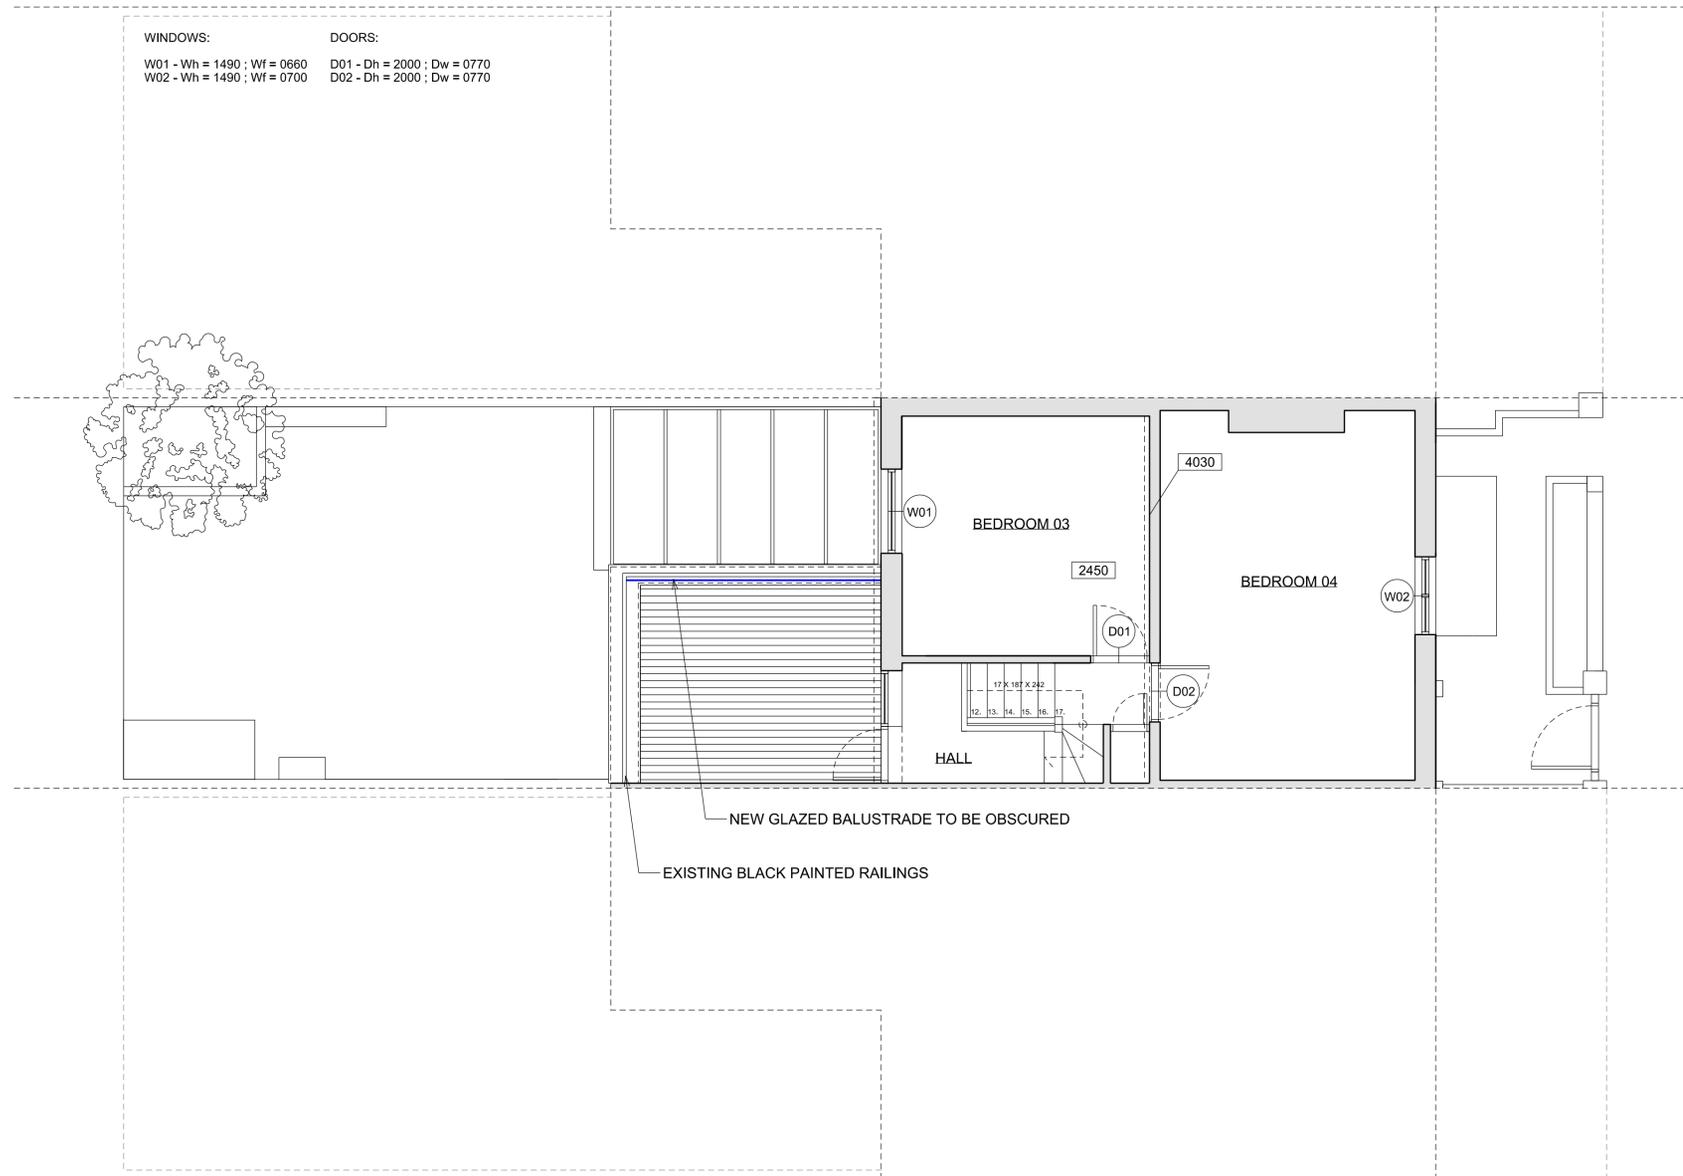

① LOFT PLAN PROPOSAL



Rev	Date	Description	by	chk



4D PLANNING
www.GetMePlanning.com®

Client
Hamish McColl

Project
**45 Lisburne Rd.
London NW3 2NS**


Title
Loft Plan Proposal

Date	December 2015	B
Scale:	1:100 @ A3	
Drawing No.	A-0L-02	
		Rev

Written dimensions to be taken in preference to scaled dimensions. The Contractor is responsible for checking all dimensions before work starts.

All work is to be carried out to the requirements, and to the satisfaction of the Local Authority. These drawings are for planning purposes only.

Any discrepancies to be brought to the attention of 4D Planning Consultants immediately.

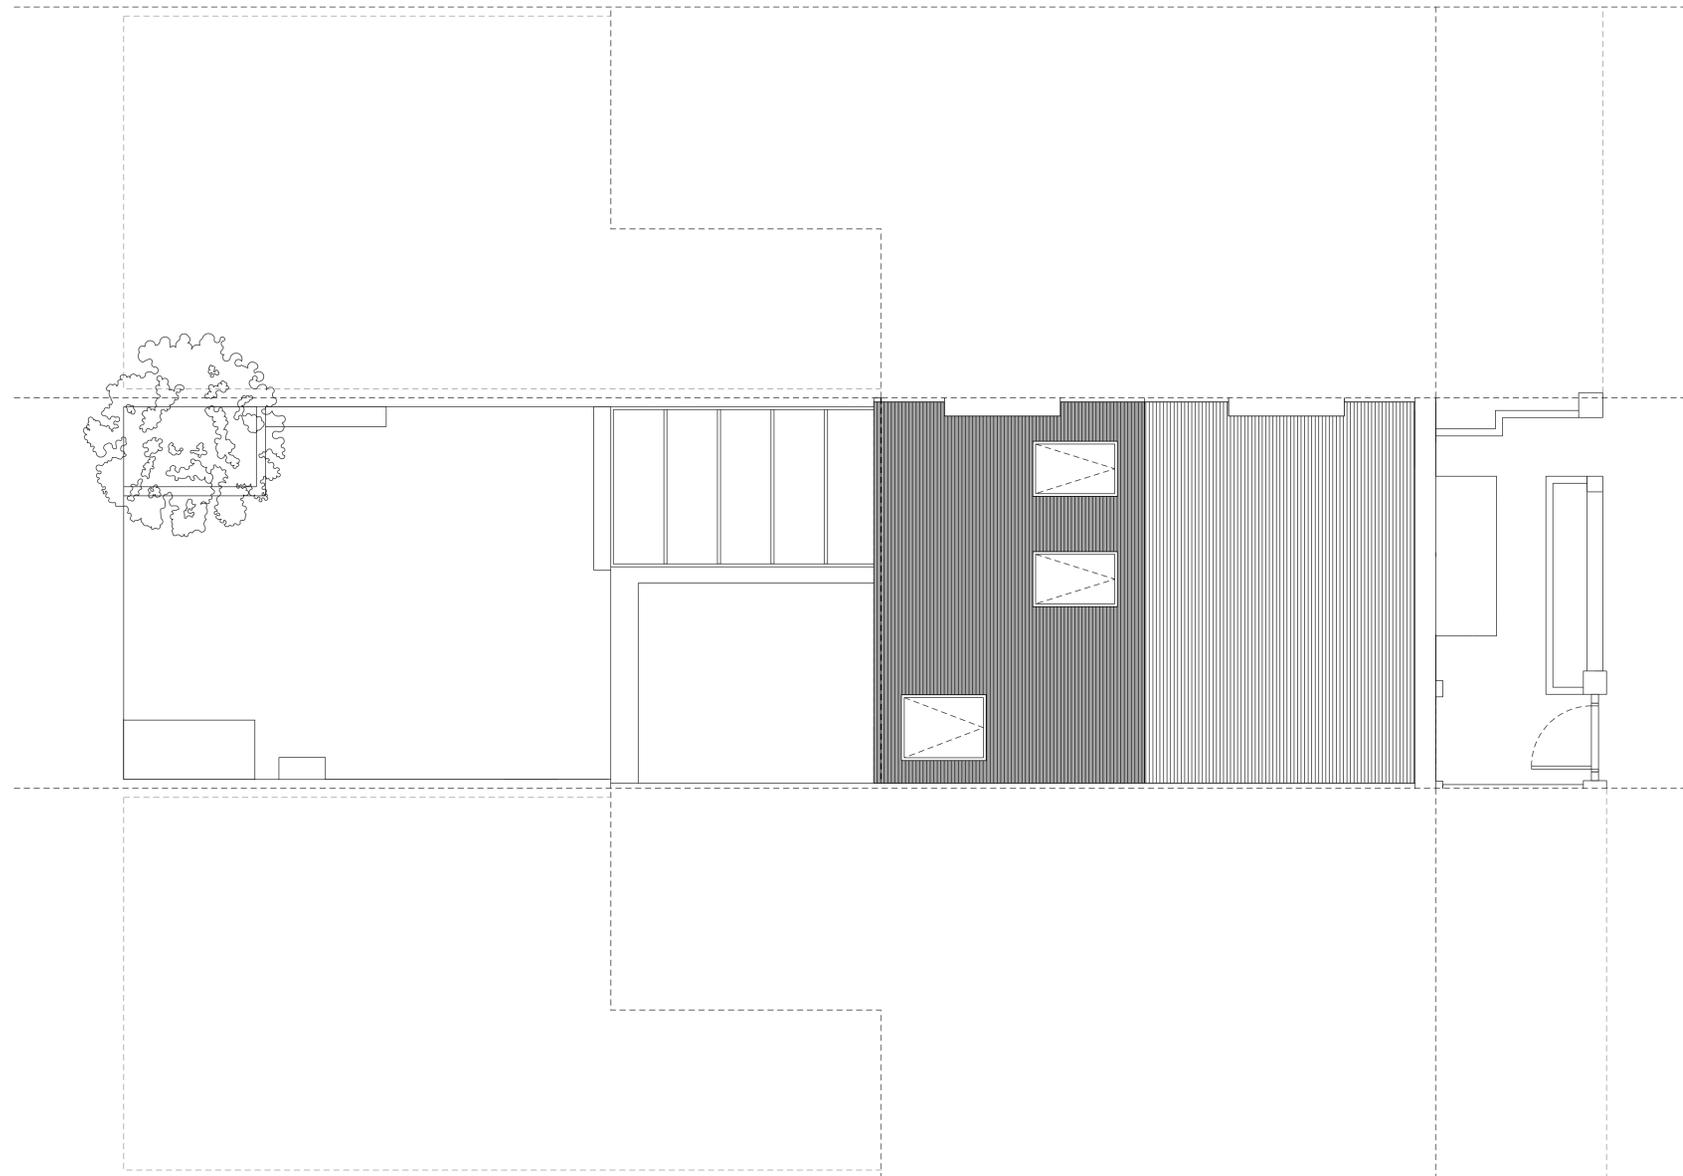

① PRE-EXISTING ROOF PLAN



Rev	Date	Description	by	chk



4D PLANNINGTM
www.GetMePlanning.com[®]

Client
Hamish McColl

Project
**45 Lisburne Rd.
London NW3 2NS**


Title
Pre-Existing Roof Plan

Date	December 2015	B
Scale:	1:100 @ A3	
Drawing No.	A-0R-00	Rev

Written dimensions to be taken in preference to scaled dimensions. The Contractor is responsible for checking all dimensions before work starts.

All work is to be carried out to the requirements, and to the satisfaction of the Local Authority. These drawings are for planning purposes only.

Any discrepancies to be brought to the attention of 4D Planning Consultants immediately.

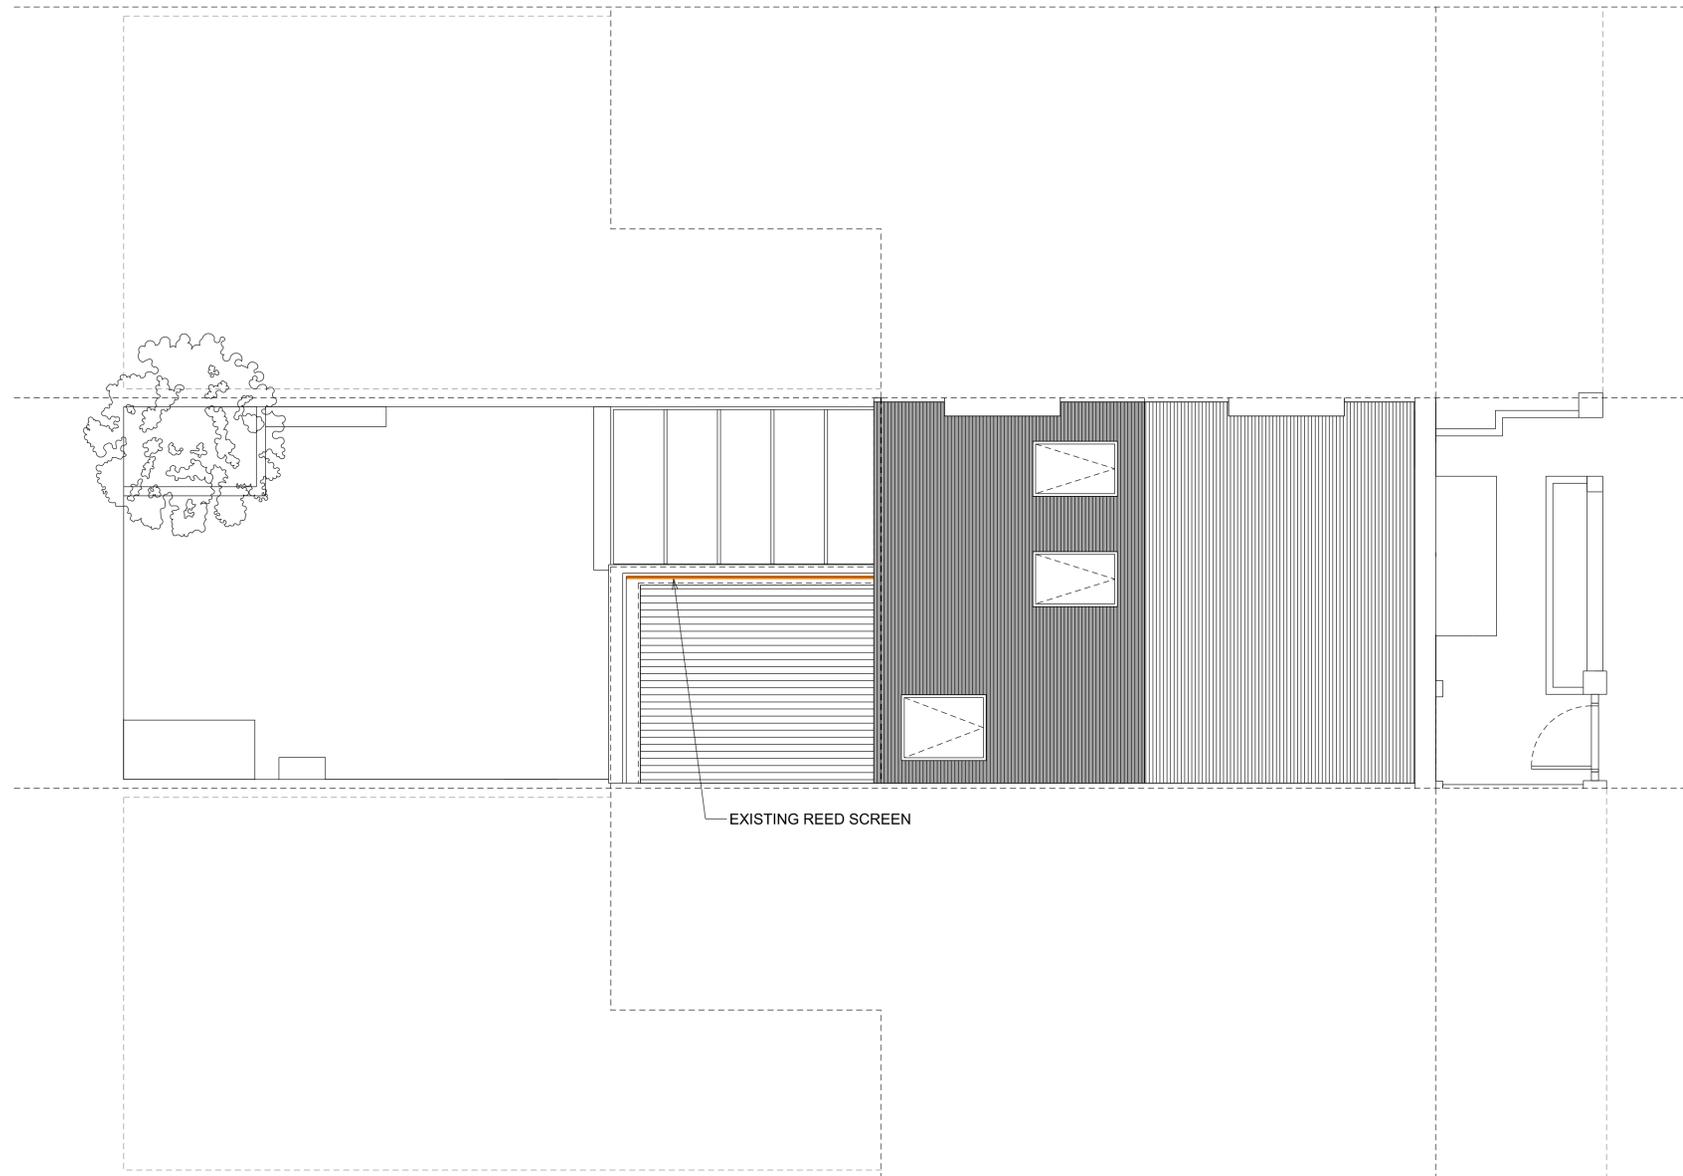

EXISTING REED SCREEN

① EXISTING ROOF PLAN



Rev	Date	Description	by	chk



4D PLANNING[™]
www.GetMePlanning.com[®]

Client
Hamish McColl

Project
**45 Lisburne Rd.
London NW3 2NS**


Title
Existing Roof Plan

Date	December 2015	B
Scale:	1:100 @ A3	
Drawing No.	A-0R-01	Rev

Written dimensions to be taken in preference to scaled dimensions. The Contractor is responsible for checking all dimensions before work starts.

All work is to be carried out to the requirements, and to the satisfaction of the Local Authority. These drawings are for planning purposes only.

Any discrepancies to be brought to the attention of 4D Planning Consultants immediately.

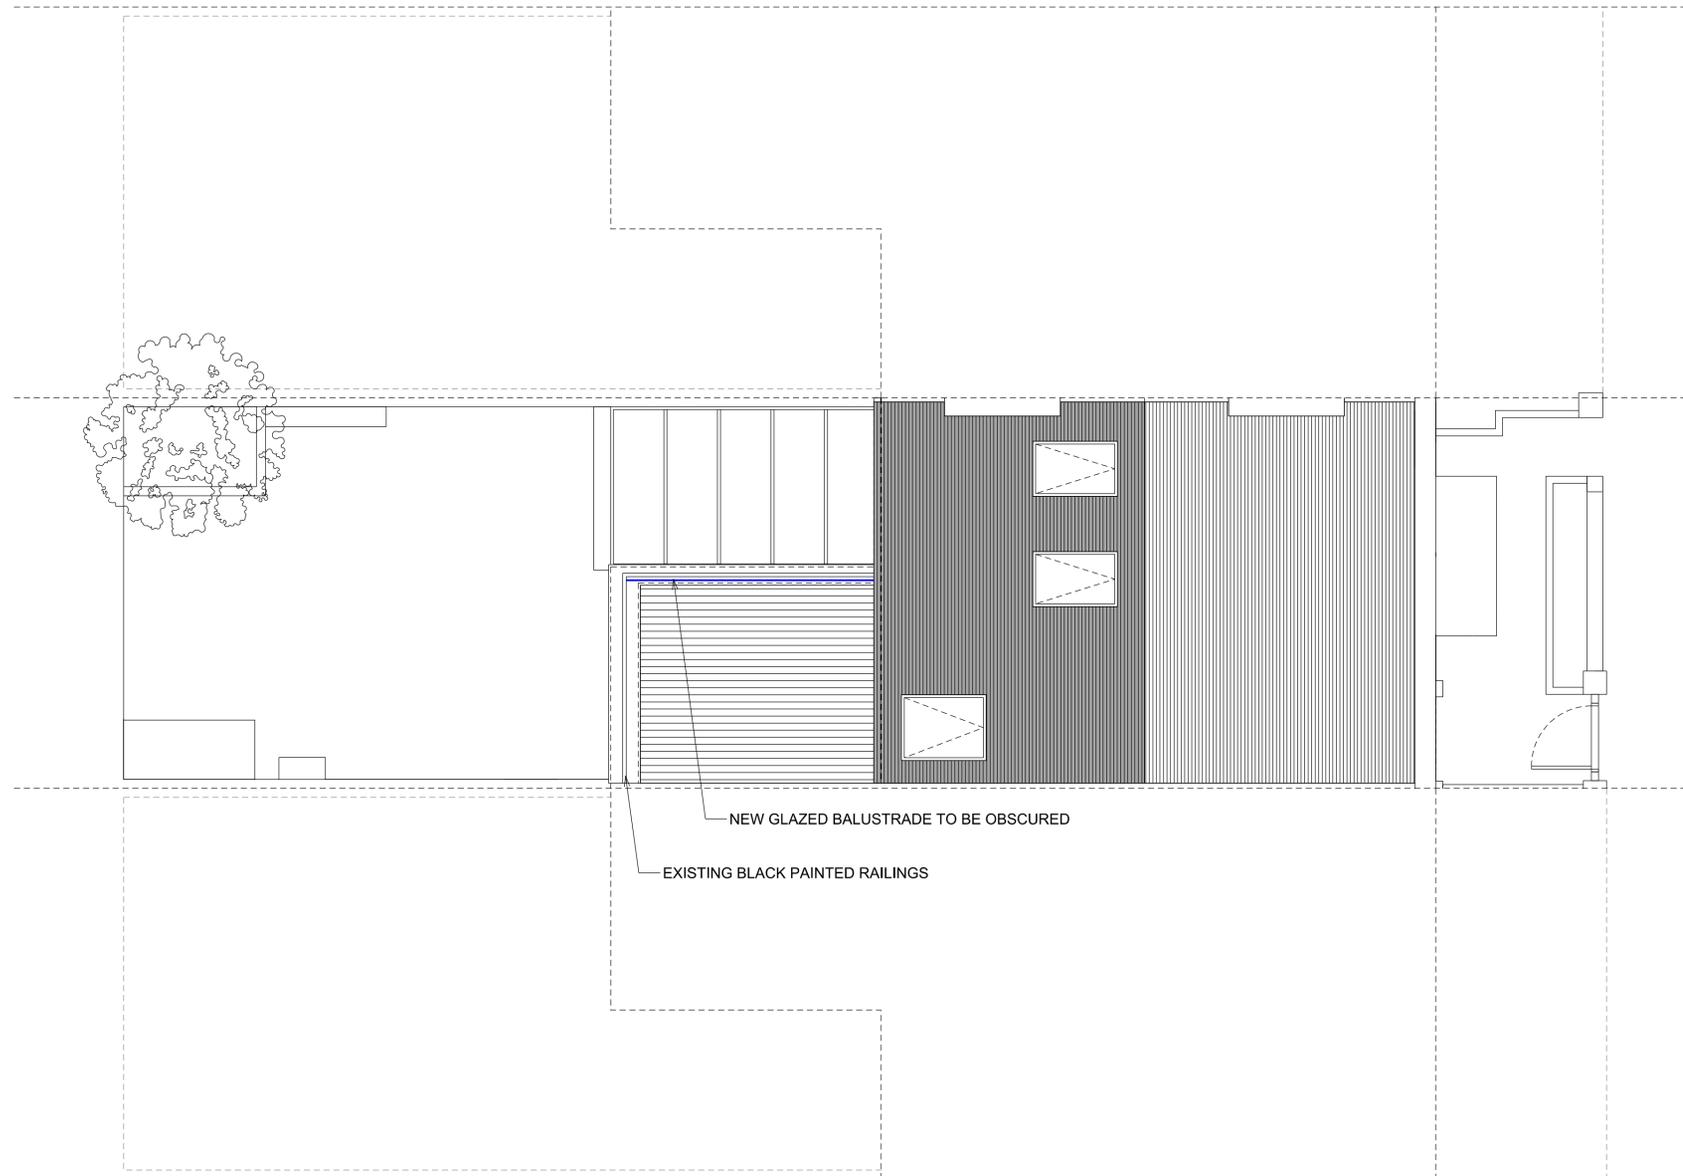

① ROOF PLAN PROPOSAL



Rev	Date	Description	by	chk



4D PLANNINGTM
www.GetMePlanning.com[®]

Client
Hamish McColl

Project
**45 Lisburne Rd.
London NW3 2NS**

Title
Roof Plan Proposal

Date	December 2015	B
Scale:	1:100 @ A3	
Drawing No.	A-0R-01	
Rev		



① PRE-EXISTING REAR ELEVATION



② EXISTING REAR ELEVATION



Written dimensions to be taken in preference to scaled dimensions. The Contractor is responsible for checking all dimensions before work starts.

All work is to be carried out to the requirements, and to the satisfaction of the Local Authority. These drawings are for planning purposes only.

Any discrepancies to be brought to the attention of 4D Planning Consultants immediately.

Rev	Date	Description	by	chk



4D PLANNING
www.GetMePlanning.com®

Client
Hamish McColl

Project
**45 Lisburne Rd.
London NW3 2NS**

Title
**Pre-Existing / Existing
Rear Elevations**

Date	December 2015	B
Scale:	1:100 @ A3	
Drawing No.	A-76-00	Rev



① PRE-EXISTING REAR ELEVATION



② REAR ELEVATION PROPOSAL



Written dimensions to be taken in preference to scaled dimensions. The Contractor is responsible for checking all dimensions before work starts.

All work is to be carried out to the requirements, and to the satisfaction of the Local Authority. These drawings are for planning purposes only.

Any discrepancies to be brought to the attention of 4D Planning Consultants immediately.

Rev	Date	Description	by	chk




4D PLANNING
www.GetMePlanning.com®

Client
Hamish McColl


Project
**45 Lisburne Rd.
London NW3 2NS**

Title
**Pre-Existing / Proposal
Rear Elevations**

Date	December 2015	B
Scale:	1:100 @ A3	
Drawing No.	A-76-01	Rev

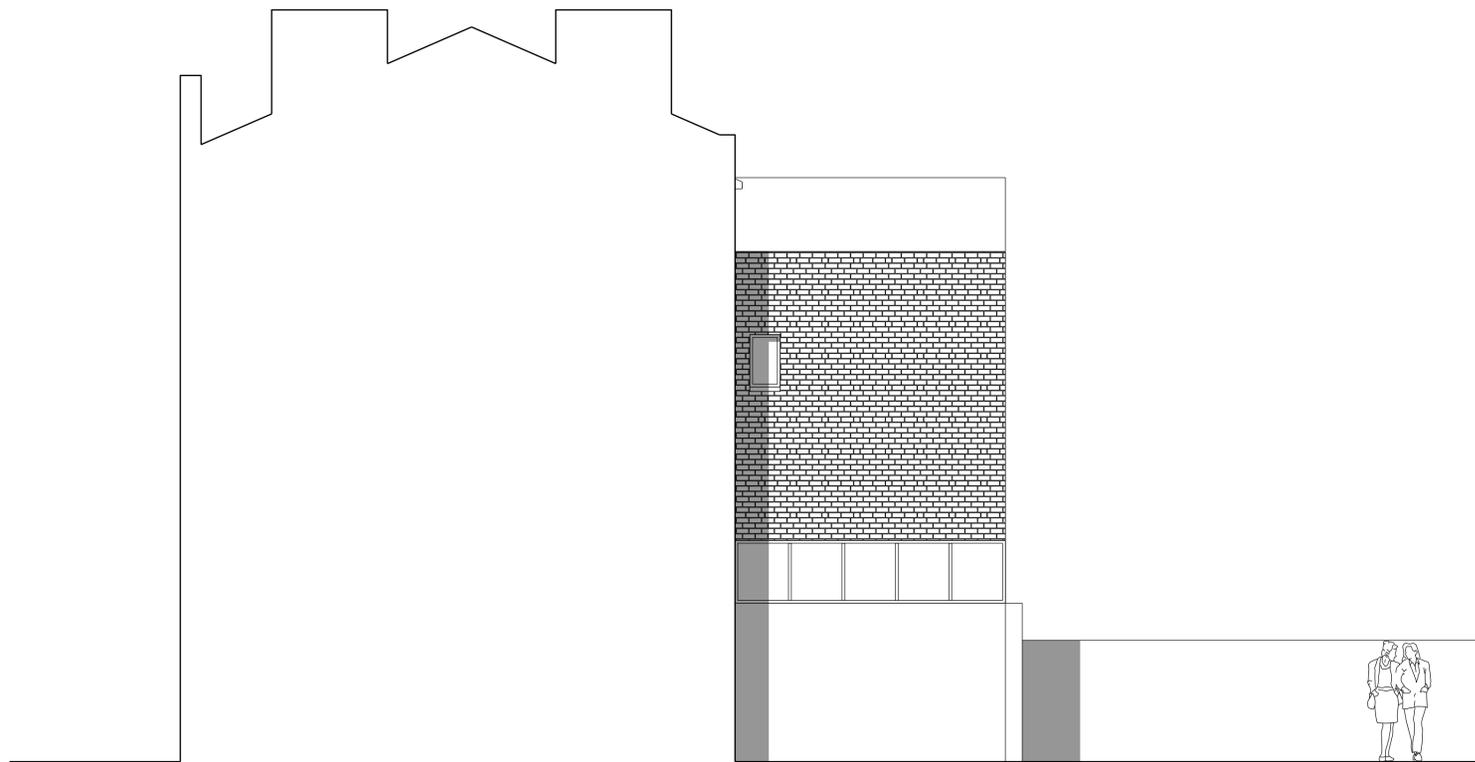

① PRE-EXISTING SIDE ELEVATION

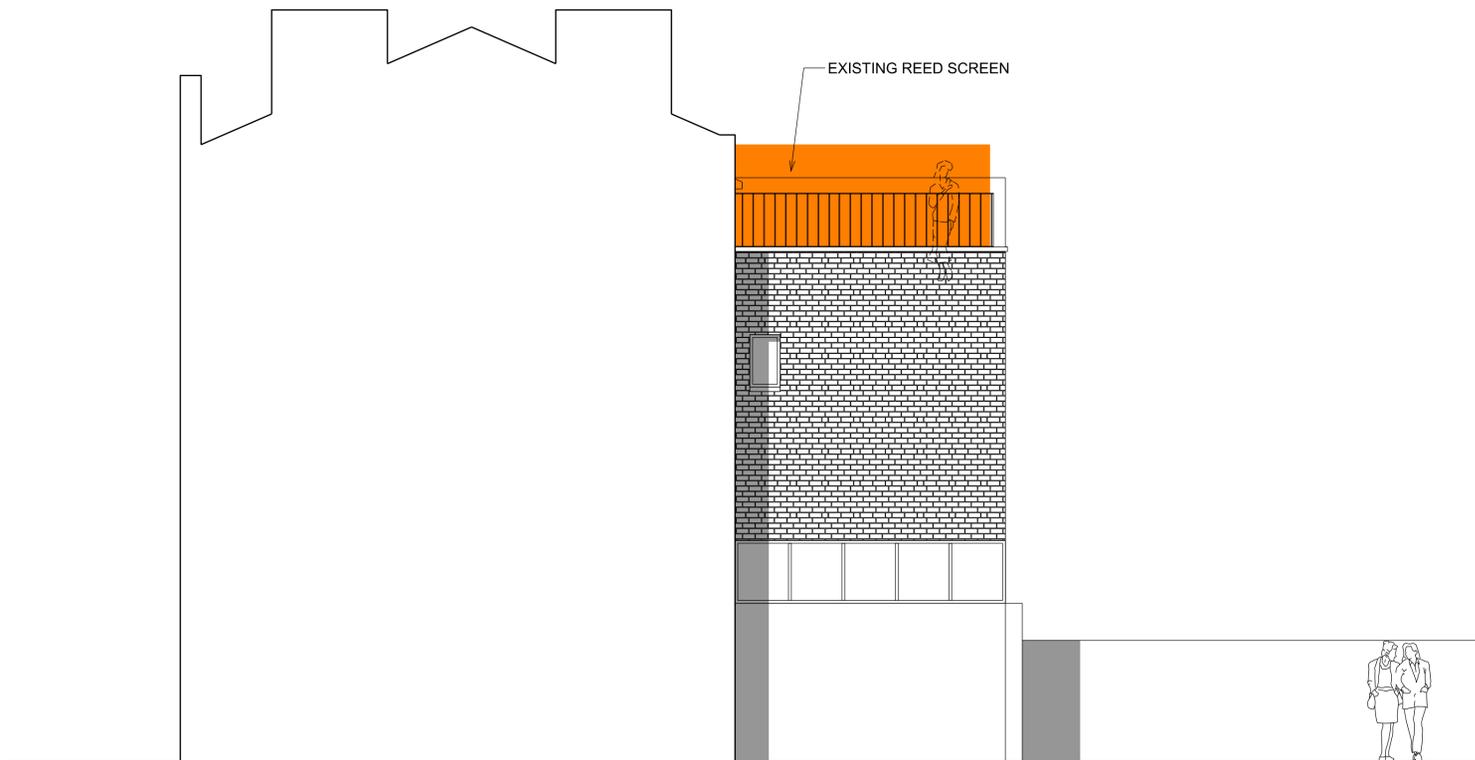

② EXISTING SIDE ELEVATION



Written dimensions to be taken in preference to scaled dimensions. The Contractor is responsible for checking all dimensions before work starts.

All work is to be carried out to the requirements, and to the satisfaction of the Local Authority. These drawings are for planning purposes only.

Any discrepancies to be brought to the attention of 4D Planning Consultants immediately.

Rev	Date	Description	by	chk




4D PLANNINGTM
www.GetMePlanning.com[®]

Client
Hamish McColl


Project
**45 Lisburne Rd.
London NW3 2NS**

Title
**Pre-Existing / Existing
Side Elevations**

Date	December 2015	B
Scale:	1:100 @ A3	
Drawing No.	A-77-00	
		Rev

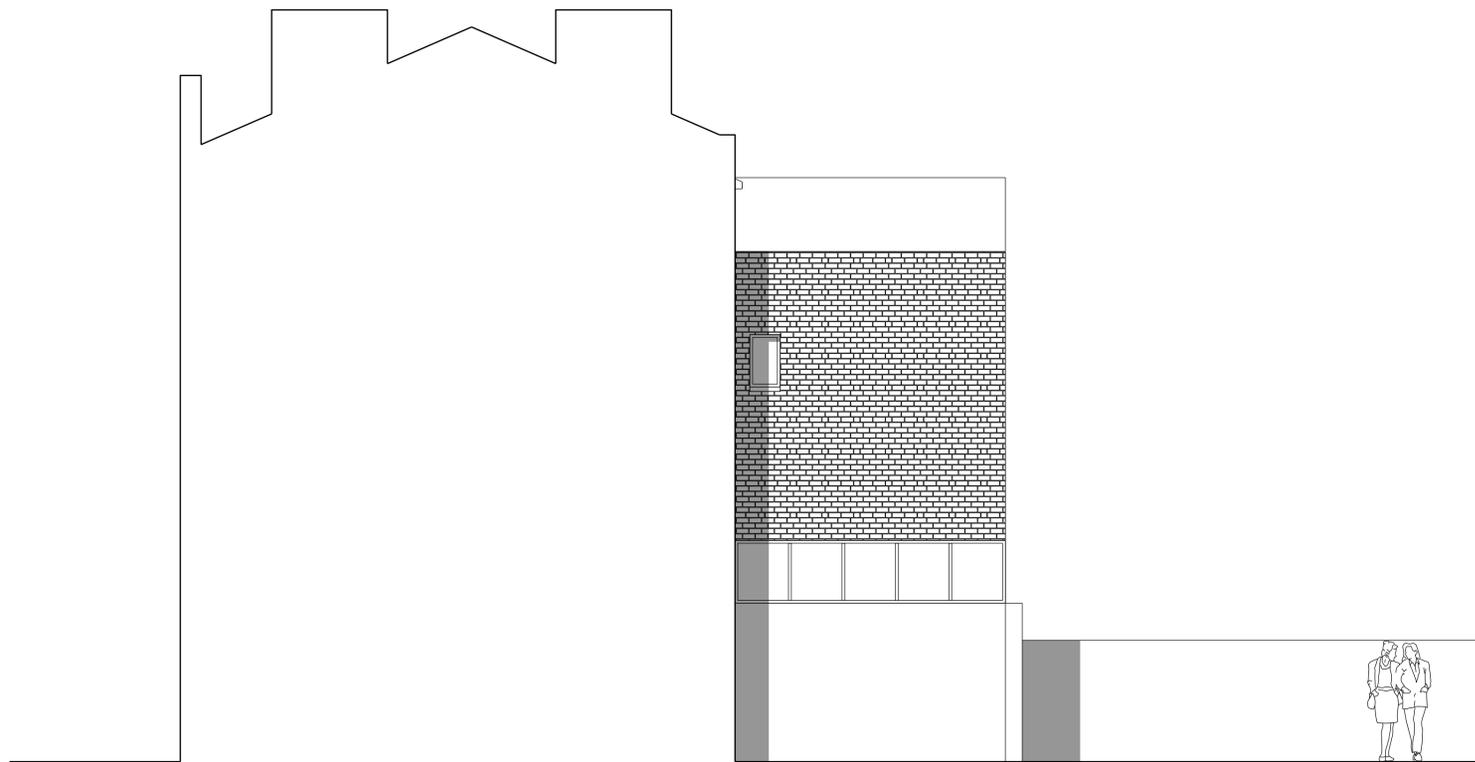

① PRE-EXISTING SIDE ELEVATION

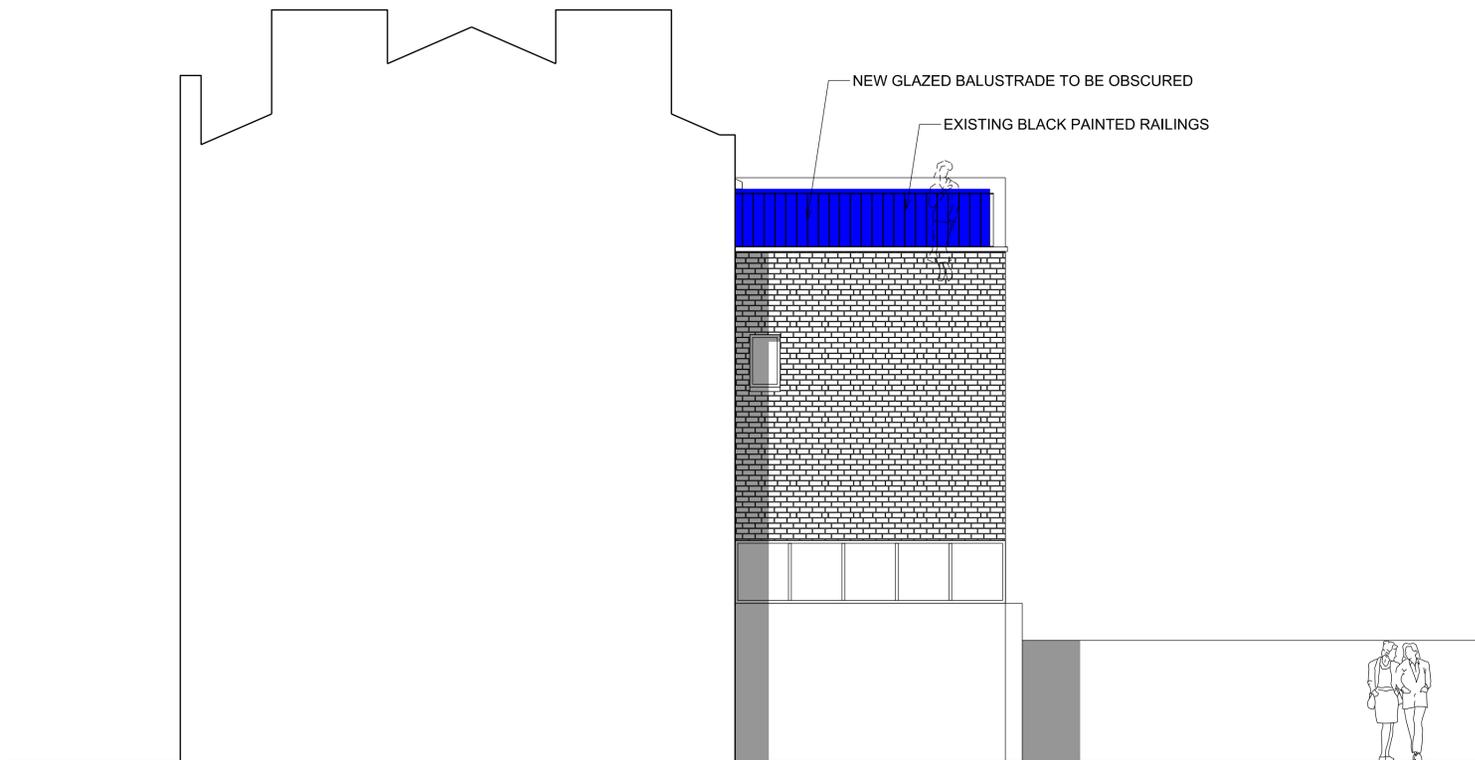

② SIDE ELEVATION PROPOSAL



Written dimensions to be taken in preference to scaled dimensions. The Contractor is responsible for checking all dimensions before work starts.

All work is to be carried out to the requirements, and to the satisfaction of the Local Authority. These drawings are for planning purposes only.

Any discrepancies to be brought to the attention of 4D Planning Consultants immediately.

Rev	Date	Description	by	chk



4D PLANNINGTM
www.GetMePlanning.com[®]

Client
Hamish McColl

Project
**45 Lisburne Rd.
London NW3 2NS**

Title
**Pre-Existing / Proposal
Side Elevations**

Date	December 2015	B
Scale:	1:100 @ A3	
Drawing No.	A-77-01	
		Rev