



Proposed Roof Plan  
Scale 1:100

New Timber Bin Store Gate to Match Existing Hit And Miss Fence

New Off Street Bin Store Area

New Lead Roof

New Metal Railing And Gates

Existing Olive Trees To Be Removed




Zinc Coping To Match Roof

Concealed Gutter

New Structural Glazing

Zinc Coping To Match Roof

Existing Line of Roof

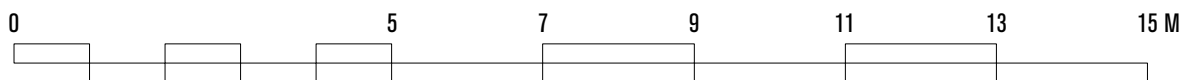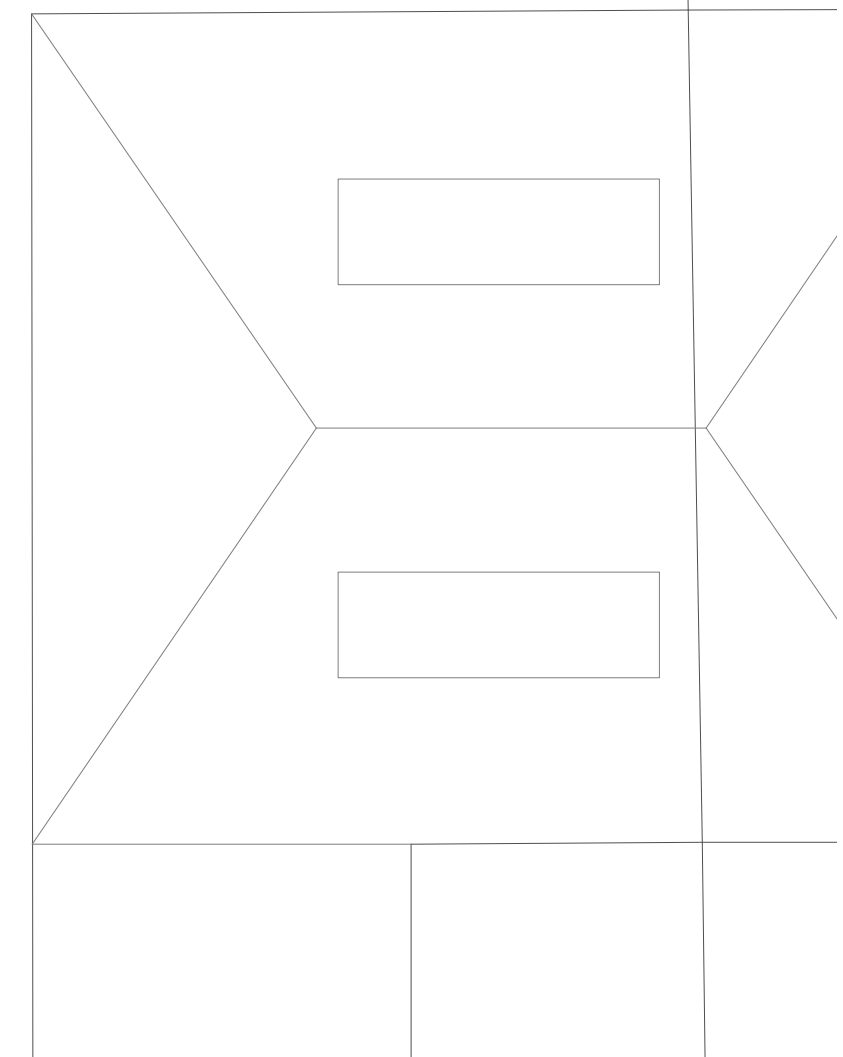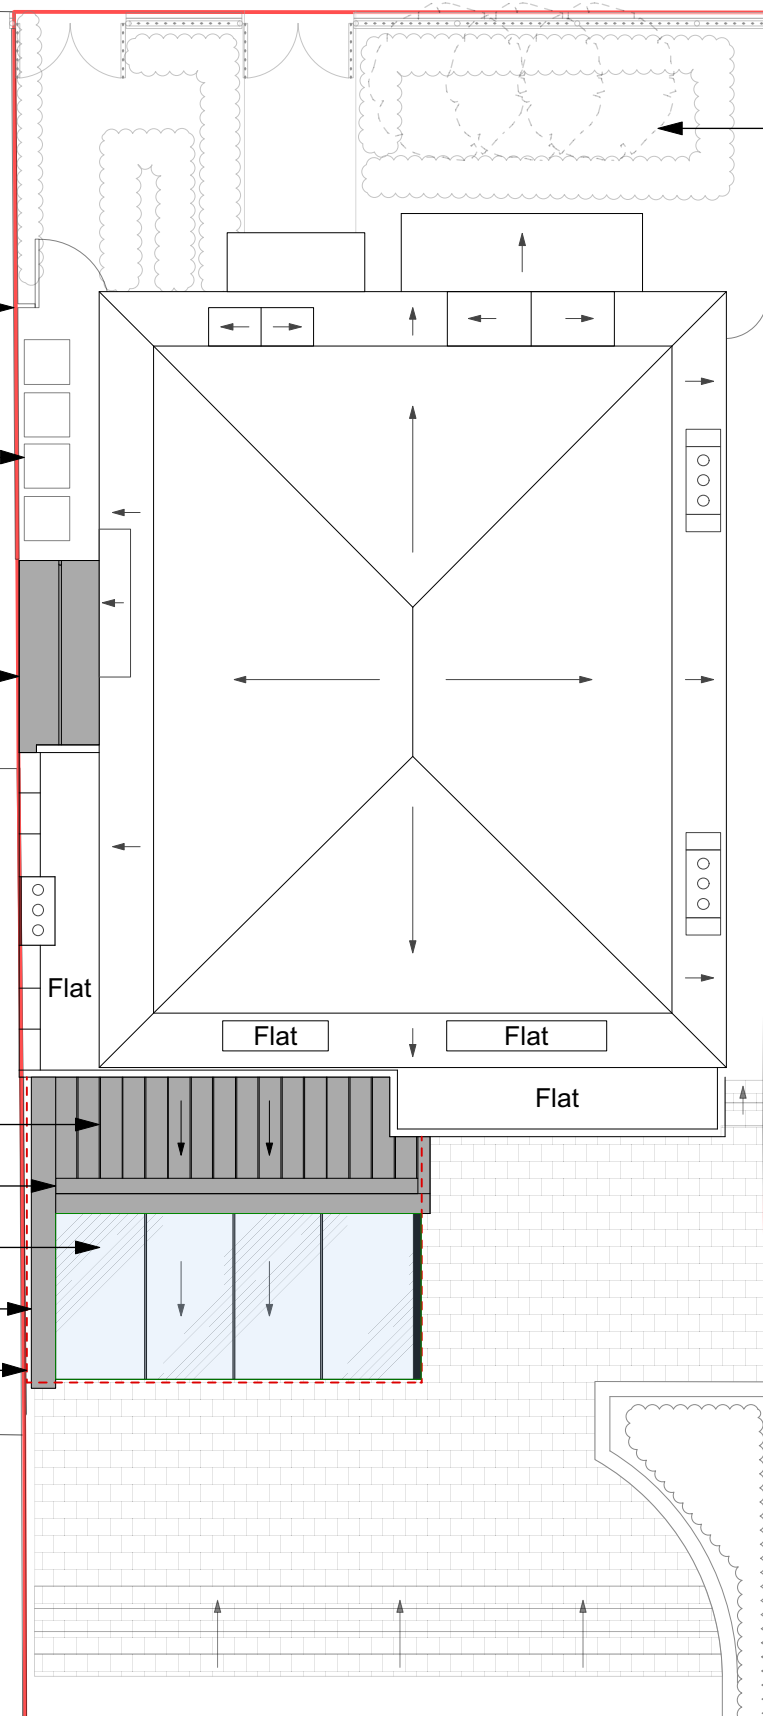

# 1 Clorane Gardens, Camdem, London, NW3 7PR

Revisions and Notes  
13/01/2016 - Rev A: Front Boundary Treatment change (gate/railings added)

sawkings + norton architects ltd. copyright 2016. This drawing must not be reproduced in part or whole without prior written consent. Do not scale from this drawing. Check and confirm all dimensions on site prior to commencing work. IF IN DOUBT ASK.

1 The Quarry, Betchworth, Surrey RH3 7BY T 01737 845580 E admin@sawkingsnorton.com W www.sawkingsnorton.com

|                |                                       |                         |                             |
|----------------|---------------------------------------|-------------------------|-----------------------------|
| drawn by<br>RS | scale<br>@ A3                         | no<br>113b              | title<br>Proposed Roof Plan |
| date<br>3/2/16 | filename<br>A1175 1 Clorane Rev B.wvx | file reference<br>A1175 | client<br>Mr & Mrs Heller   |

