



**First Floor Plan**

Gross Internal Floor Area - 86m<sup>2</sup>

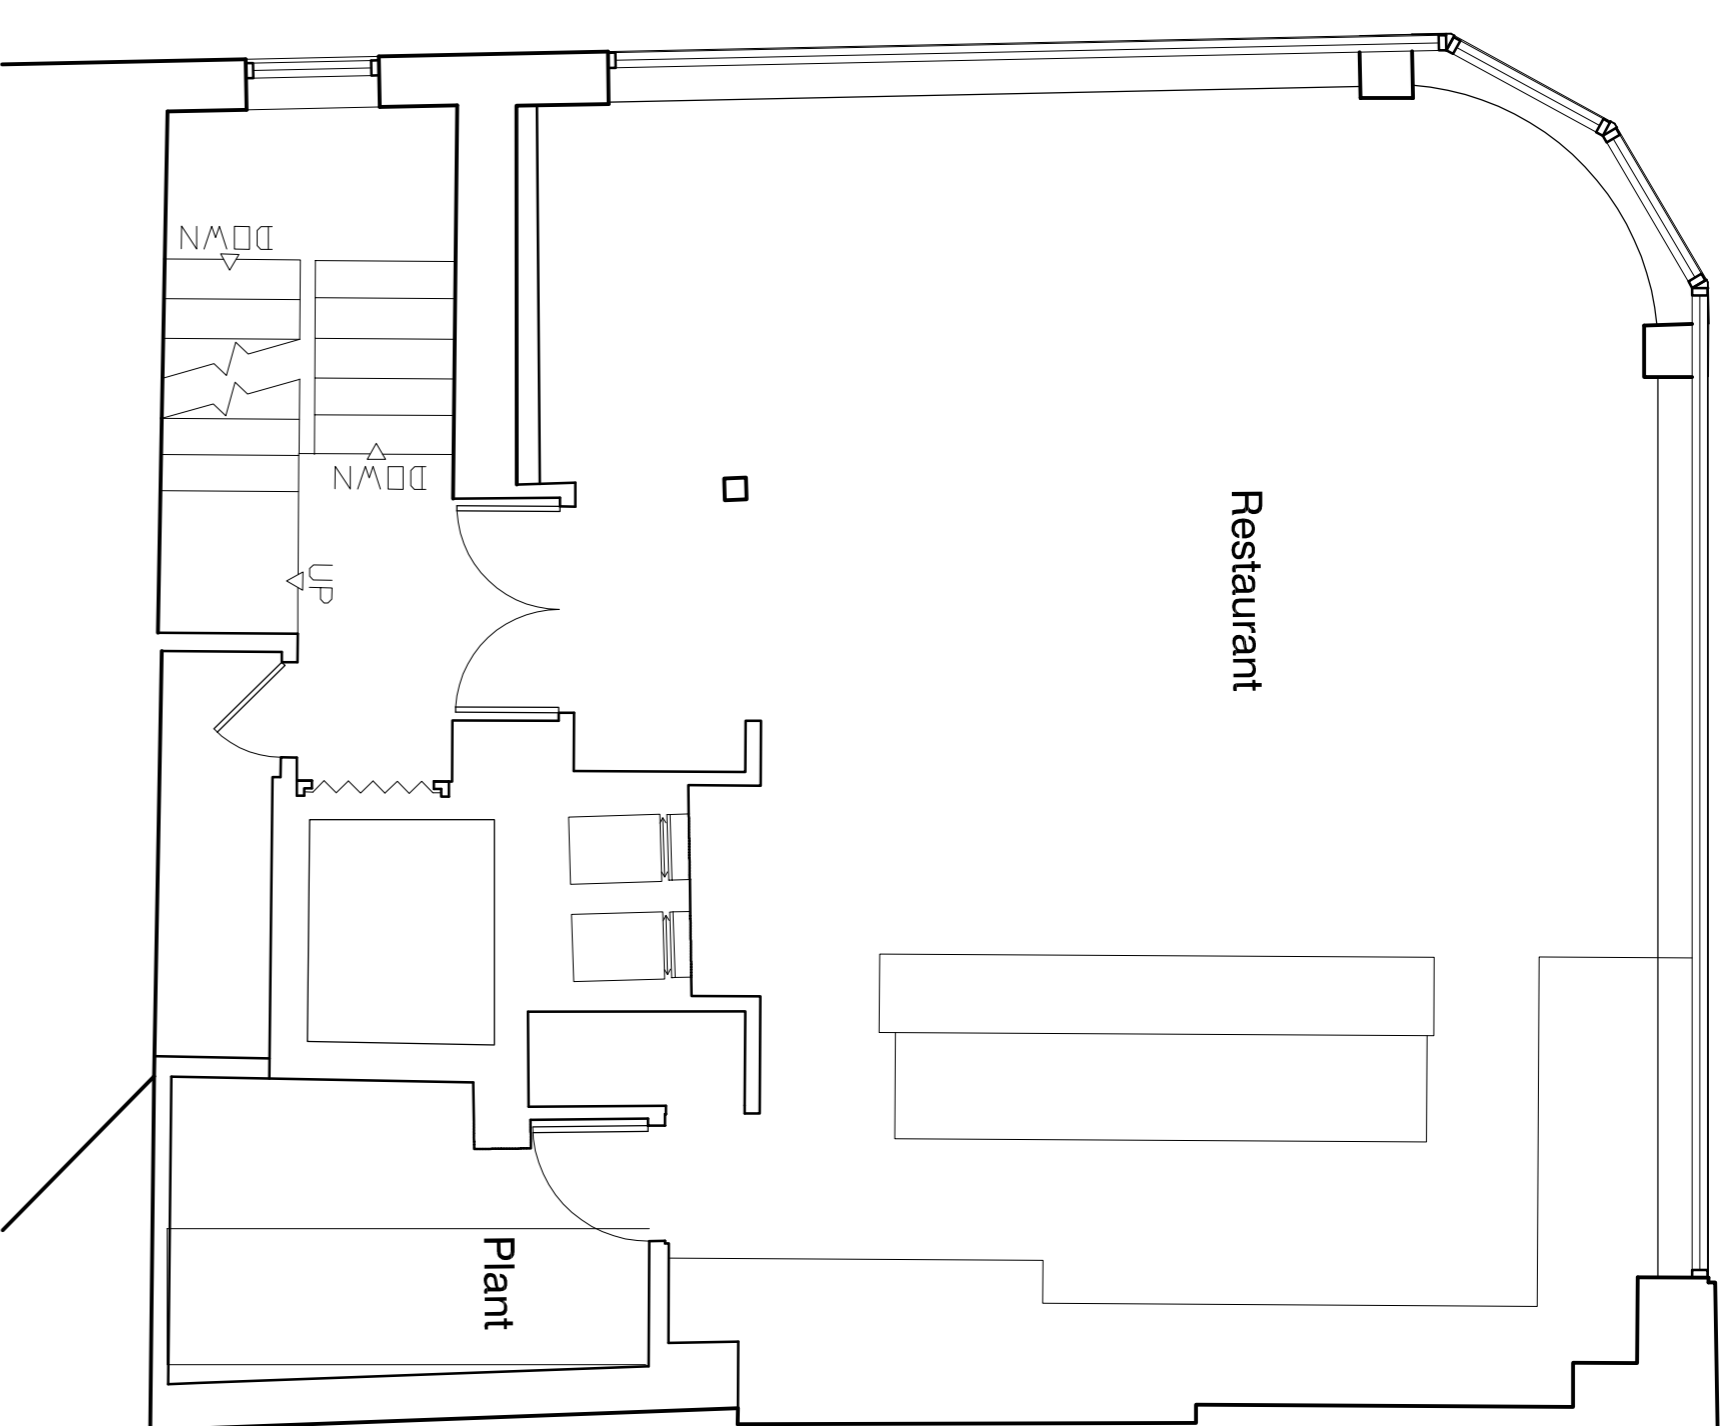

**Second Floor Plan**


Gross Internal Floor Area - 84m<sup>2</sup>

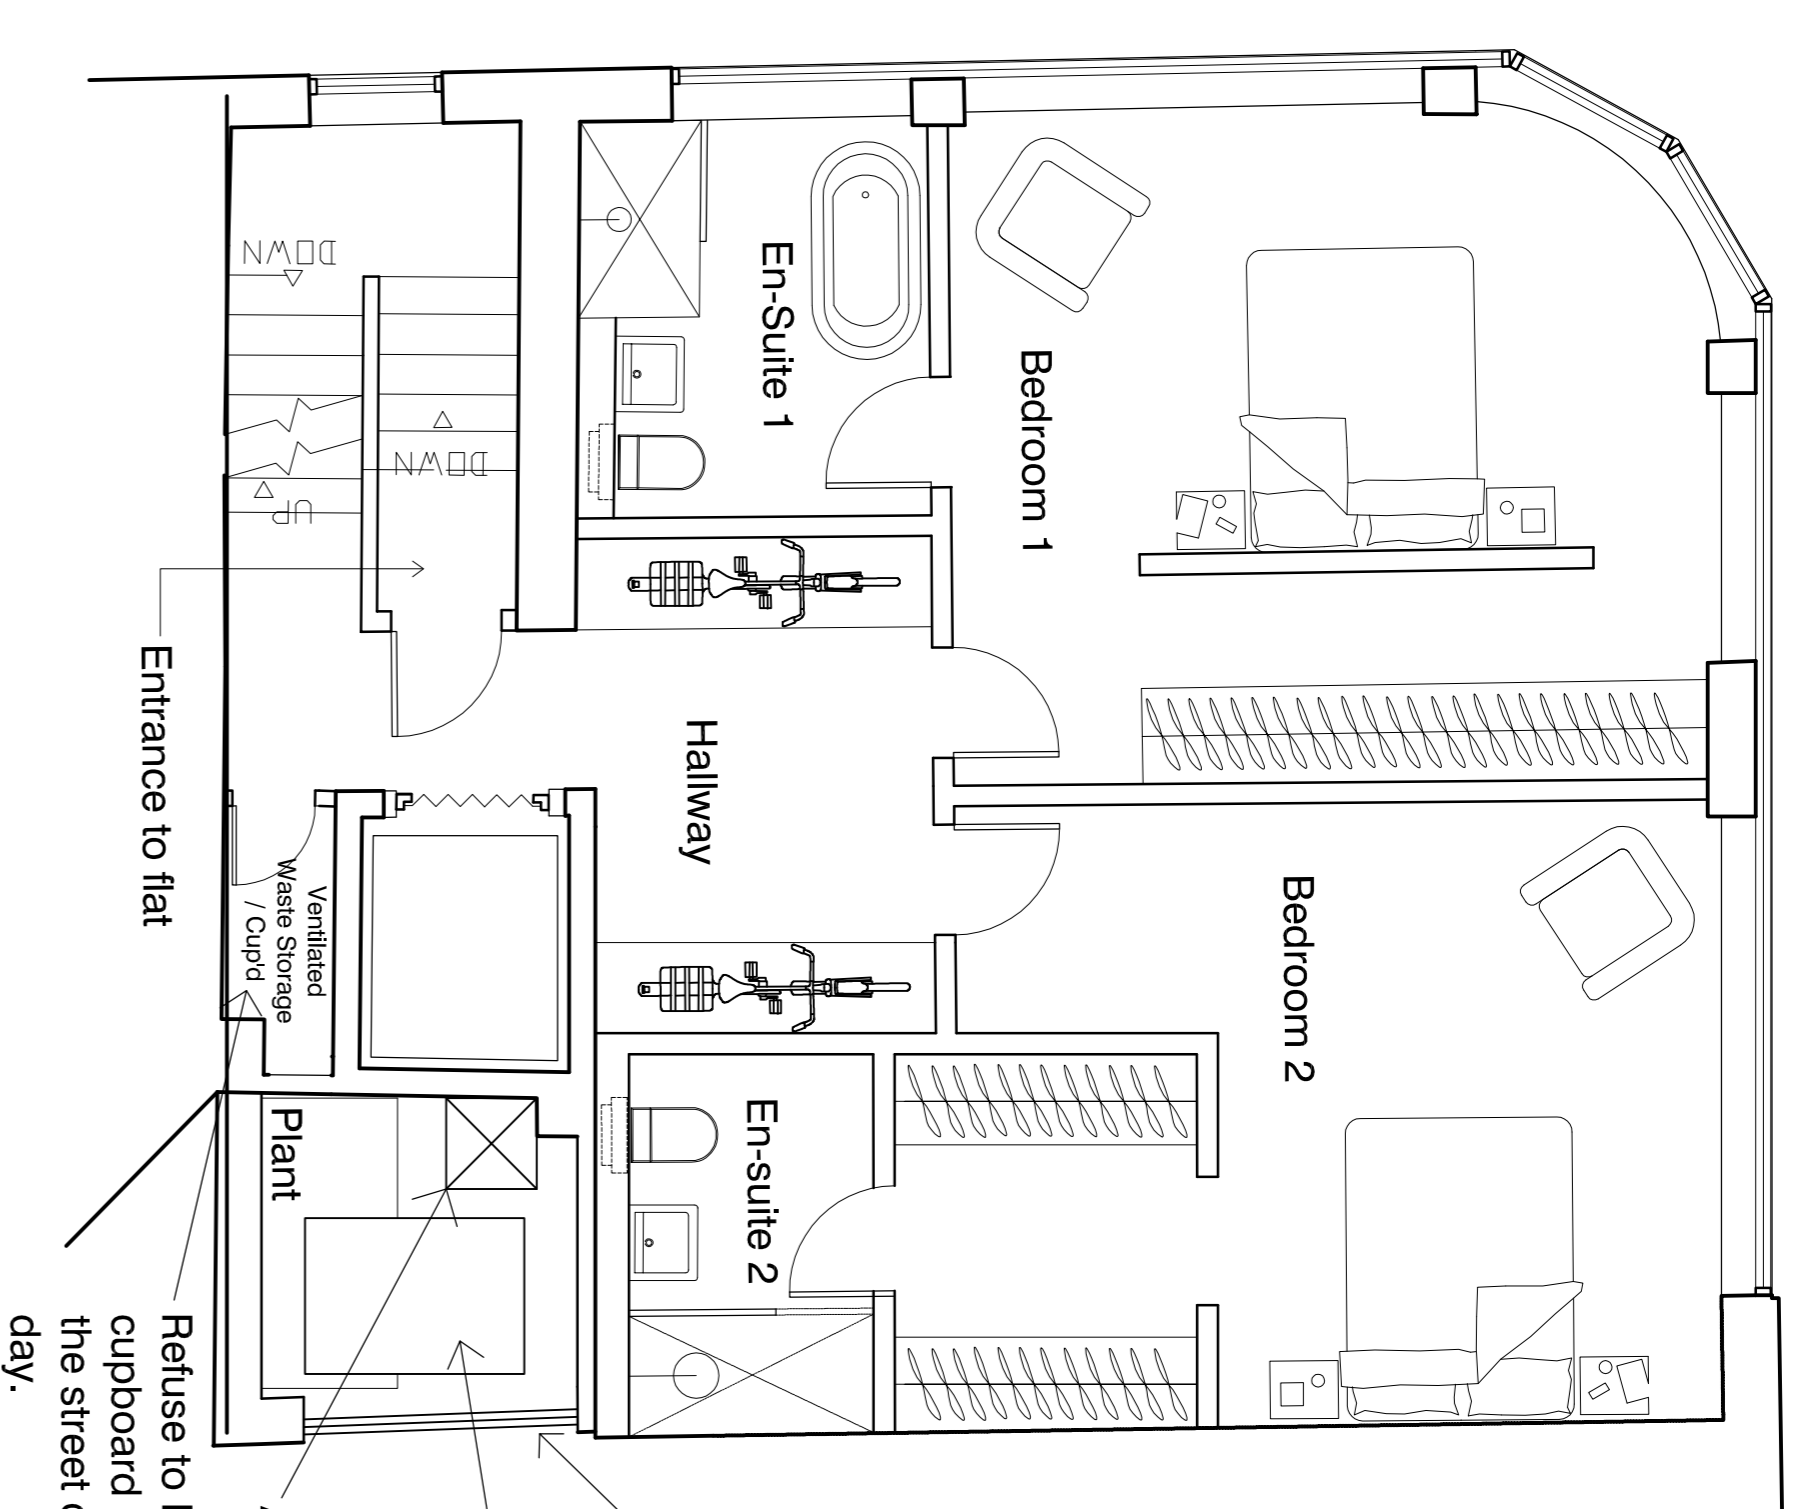

**Third Floor Plan**

Gross Internal Floor Area - 79m<sup>2</sup>

Note:  
All areas are approximate

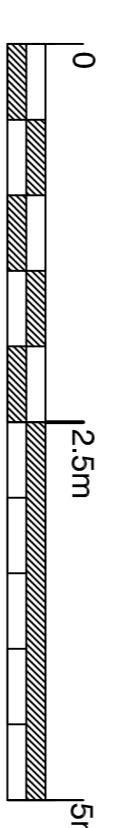

# PLANNING

Rev.	Description	Issued	Drawn	Checked
A	FOUR FLOOR REPAIR WINDOW CONTRACT	02.03.16	ACUJ	IF
B	FOUR FLOOR REPAIR WINDOW CONTRACT			
C	FOUR FLOOR REPAIR WINDOW CONTRACT			
Client  
Fenton Property Management  
Project  
15-17 Goodge Street  
London  
W1T 2PQ


Drawing  
**PROPOSED**  
Floor Plans  
(First Floor to Roof Level)

Scale	Date	Drawn	Checked
1:50 @ A1	July '15	PC	IF

**Brookes Architects**  
Unit 1 at The Garage, Bank Lane,  
London SW15 5JF  
T 020 8487 1223  
F 020 8676 4172  
E info@brookesarchitects.co.uk  
www.brookesarchitects.co.uk

**Fourth Floor Plan**

Gross Internal Floor Area - 66m<sup>2</sup>

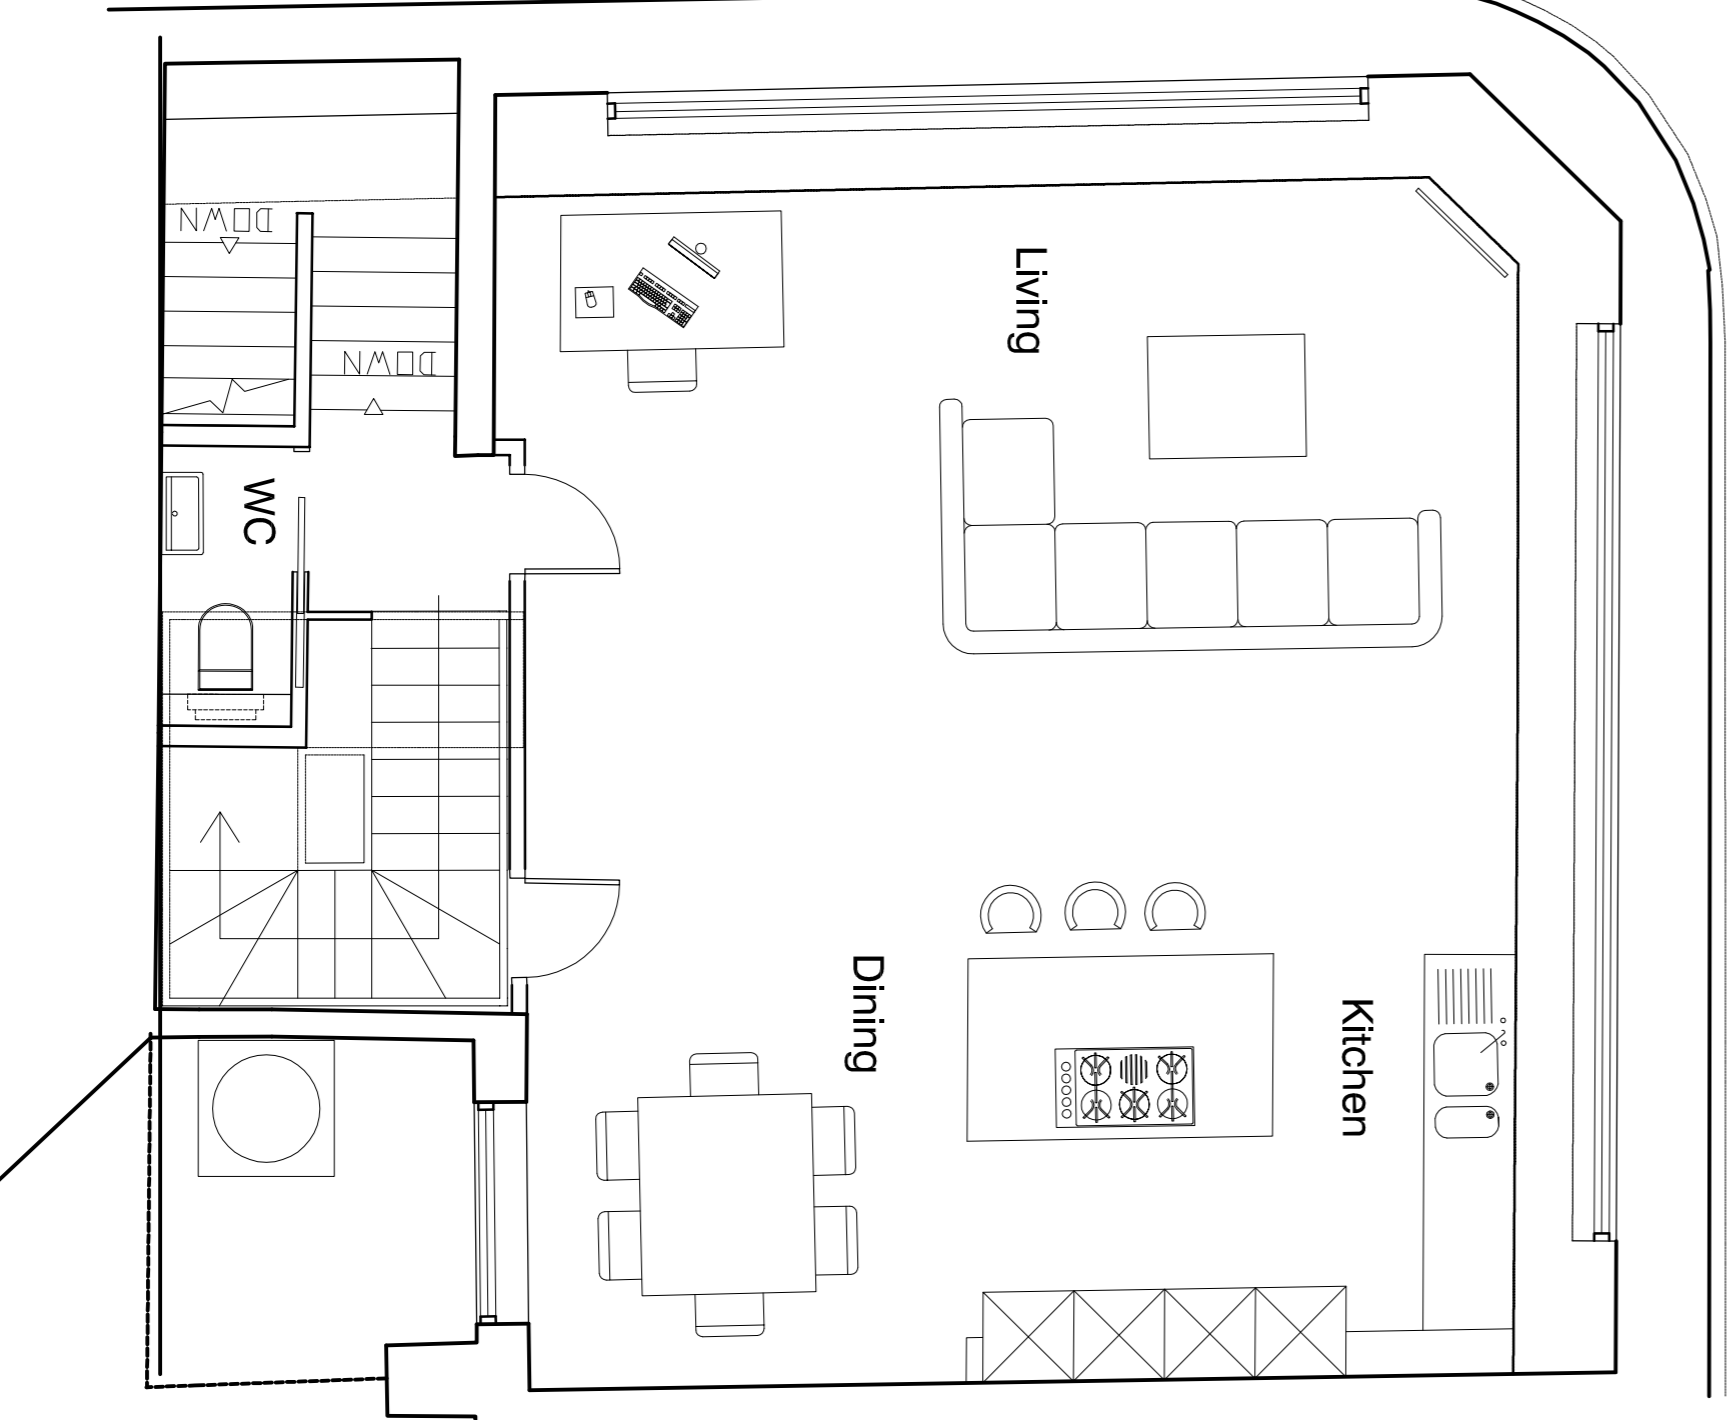

**Roof Floor Plan**

Terraced Area - 33m<sup>2</sup>

