



PLEASE NOTE:

1. ALL DIMENSIONS TO BE CHECKED ON SITE BEFORE FABRICATION.
2. CONTRACTOR TO REFER TO ENGINEER'S DRAWINGS BEFORE PROCEEDING WITH WORKS.
3. ALL DRAWINGS AND DESIGNS ARE COVERED BY DESIGN RIGHT (INTELLECTUAL PROPERTY), AND MAY NOT BE DISTRIBUTED, COPIED OR ISSUE WITHOUT WRITTEN PERMISSION OF XUL ARCHITECTURE.
4. ALL DESIGN CONCEPTS ARE THE SOLE PROPERTY OF XUL ARCHITECTURE AND NO ADAPTATIONS, REPRODUCTIONS OR COPIES MAY BE MADE WITHOUT WRITTEN PERMISSION OF XUL ARCHITECTURE.
5. THESE DRAWINGS ARE SUBJECT TO ANY VARIATION REQUIRED OR RECOMMENDATION BY ANY STATUTORY AUTHORITY, OR FOR THE BETTER CARRYING OUT OF THE WORKS.
6. SAMPLES TO BE PROVIDED BY CONTRACTOR FOR XUL ARCHITECTURE APPROVAL.
7. ALL FINISHES TO XUL ARCHITECTURE SATISFACTION.
8. ALL DRAWINGS TO BE APPROVED BY XUL ARCHITECTURE BEFORE CONSTRUCTION.


ADDITIONAL NOTES:

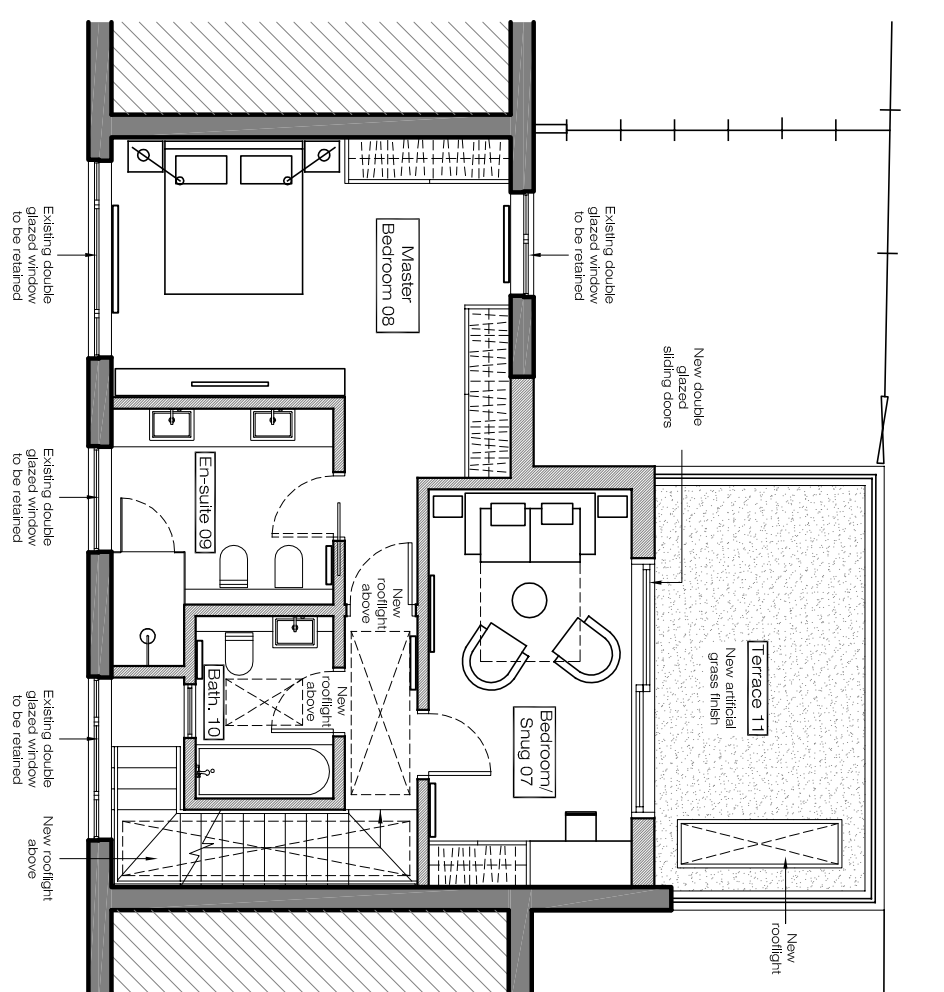



APPROVED
First Floor Plan
SCALE 1:100@A3 AP-01

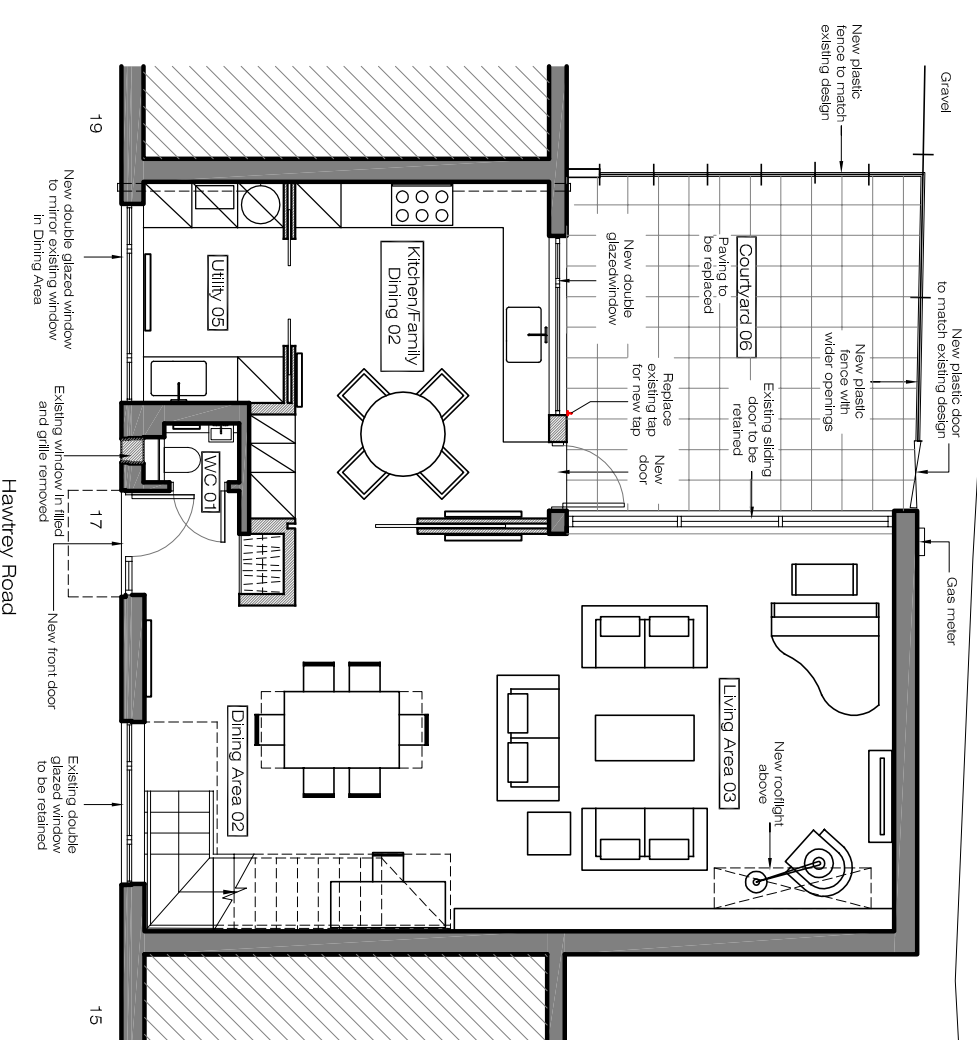

APPROVED
Ground Floor Plan
SCALE 1:100@A3 AP-01

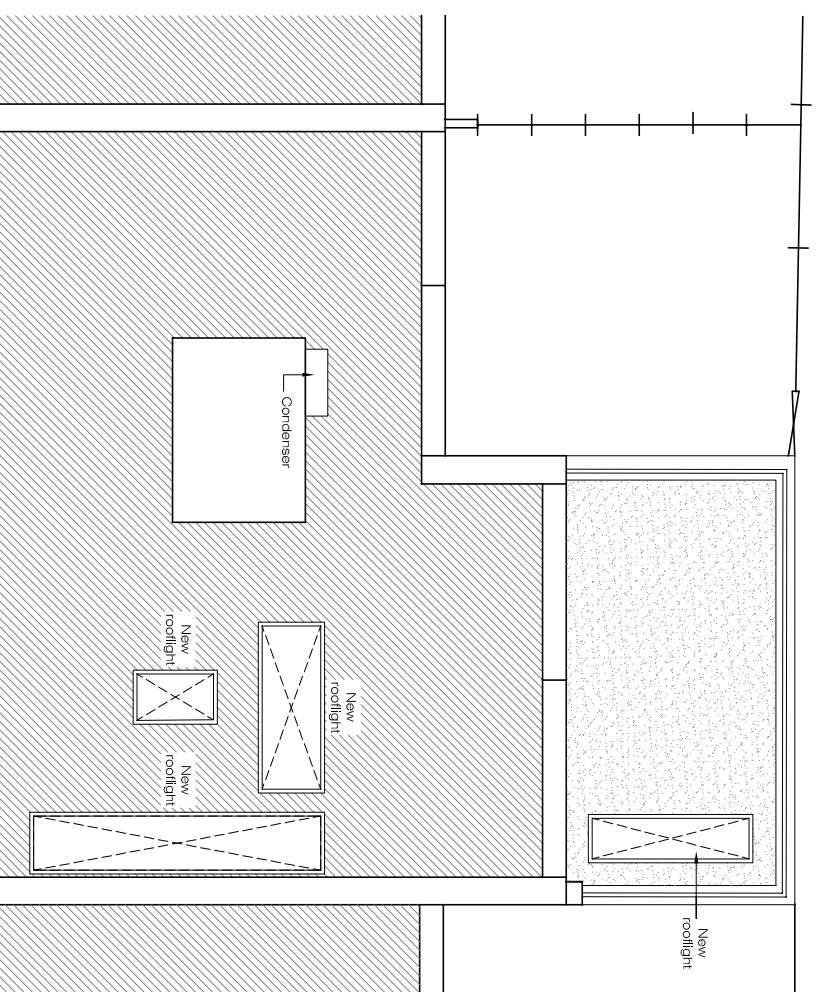

APPROVED
Roof Plan
SCALE 1:100@A3 AP-01

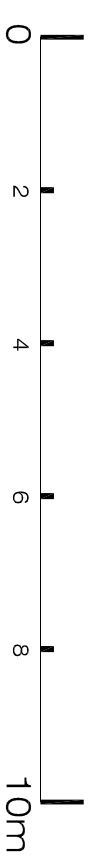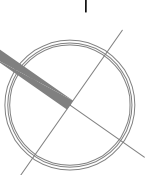

REVISIONS

| No | Date | Description Issue For | Issue By |
|----|----------|--------------------------|-------------|
| 00 | 26/01/16 | Information | YR |

Client
PRIVATE CLIENT

Project
17 Hawtrey Road
London NW3 3SS

Title
APPROVED PLANNING
Floor Plans

| Scale | Dwg. No. | Rev. |
|----------|----------------|------|
| 1/100@A3 | | |
| Date | AP-01 | 00 |
| 26/01/16 | | |
| Drawn | Project Number | |
| YR | 15 23 | |
| Checked | | |
| SB | | |