



PLEASE NOTE:

1. ALL DIMENSIONS TO BE CHECKED ON SITE BEFORE FABRICATION.
2. CONTRACTOR TO REFER TO ENGINEERS DRAWINGS BEFORE PROCEEDING WITH WORKS.
3. ALL DRAWINGS AND DESIGNS ARE COVERED BY DESIGN RIGHT (INTELLECTUAL PROPERTY), AND MAY NOT BE DISTRIBUTED, COPIED OR ISSUED WITHOUT WRITTEN PERMISSION OF XUL ARCHITECTURE.
4. ALL DESIGN CONCEPTS ARE THE SOLE PROPERTY OF XUL ARCHITECTURE AND NO ADAPTATIONS, REPRODUCTIONS OR COPIES MAY BE MADE WITHOUT WRITTEN PERMISSION OF XUL ARCHITECTURE.
5. THESE DRAWINGS ARE SUBJECT TO ANY VARIATION REQUIRED OR RECOMMENDATION BY ANY STATUTORY AUTHORITY OR FOR THE BETTER CARRYING OUT OF THE WORKS.
6. SAMPLES TO BE PROVIDED BY CONTRACTOR FOR XUL ARCHITECTURE APPROVAL.
7. ALL FINISHES TO XUL ARCHITECTURE SATISFACTION.
8. ALL DRAWINGS TO BE APPROVED BY XUL ARCHITECTURE BEFORE CONSTRUCTION.


ADDITIONAL NOTES:

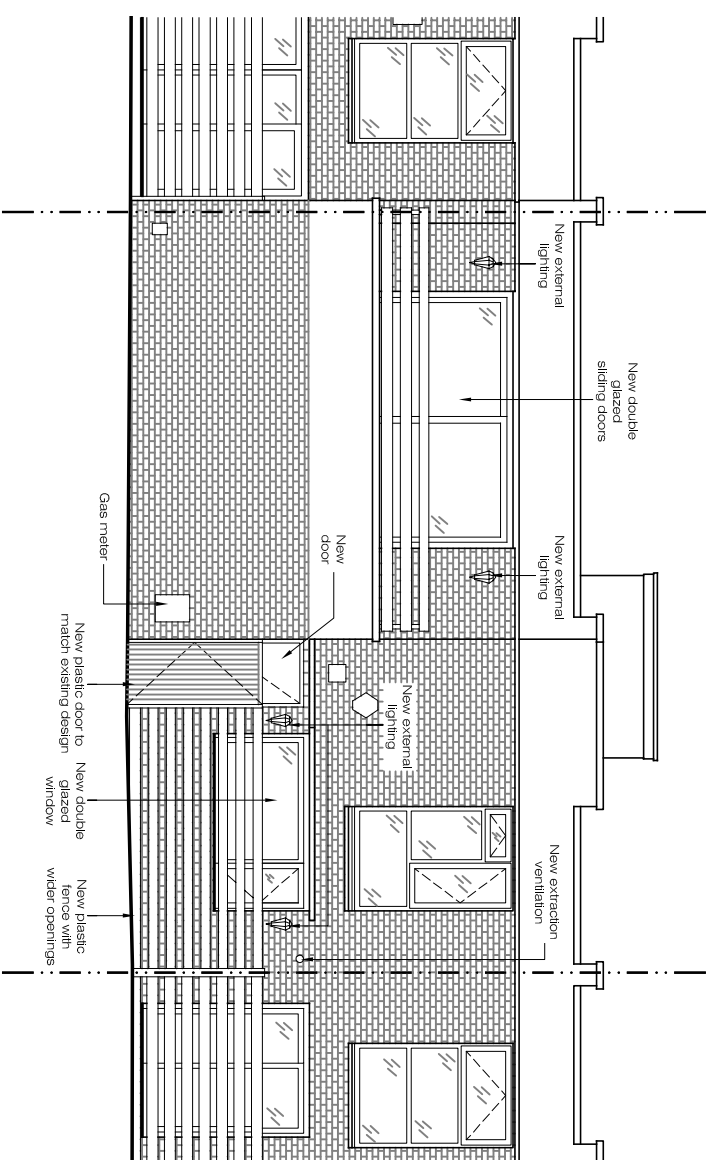


APPROVED
Rear Elevation
SCALE 1:100@A3
AP-02

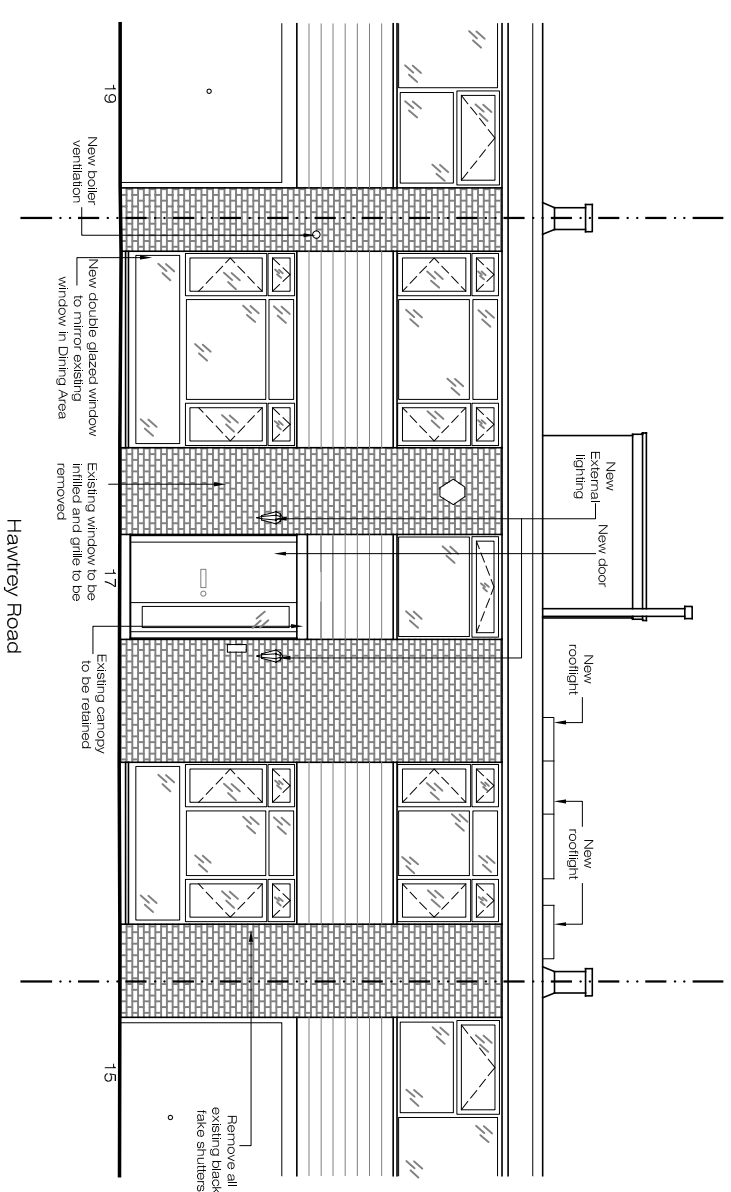


APPROVED
Front Elevation
SCALE 1:100@A3
AP-02

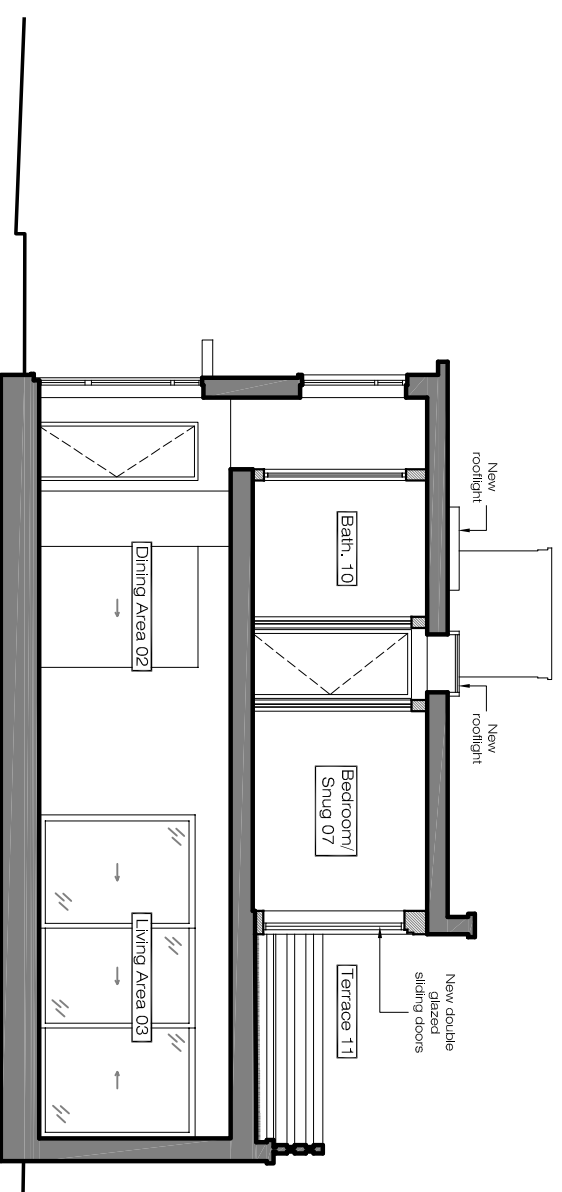

APPROVED
Section B-B
SCALE 1:100@A3
AP-02

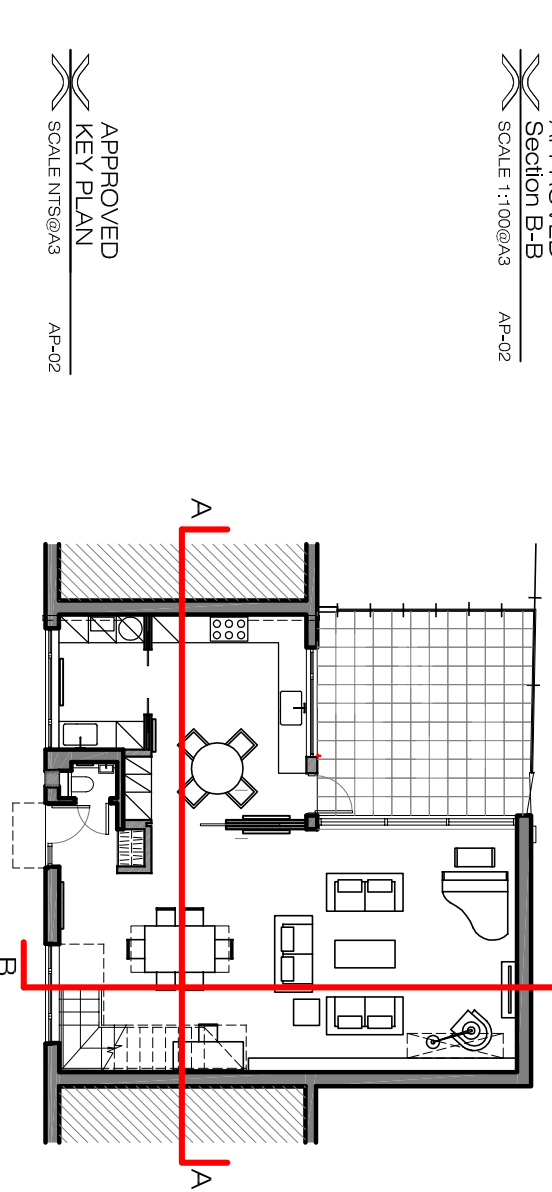

APPROVED
KEY PLAN
SCALE NTS@A3
AP-02

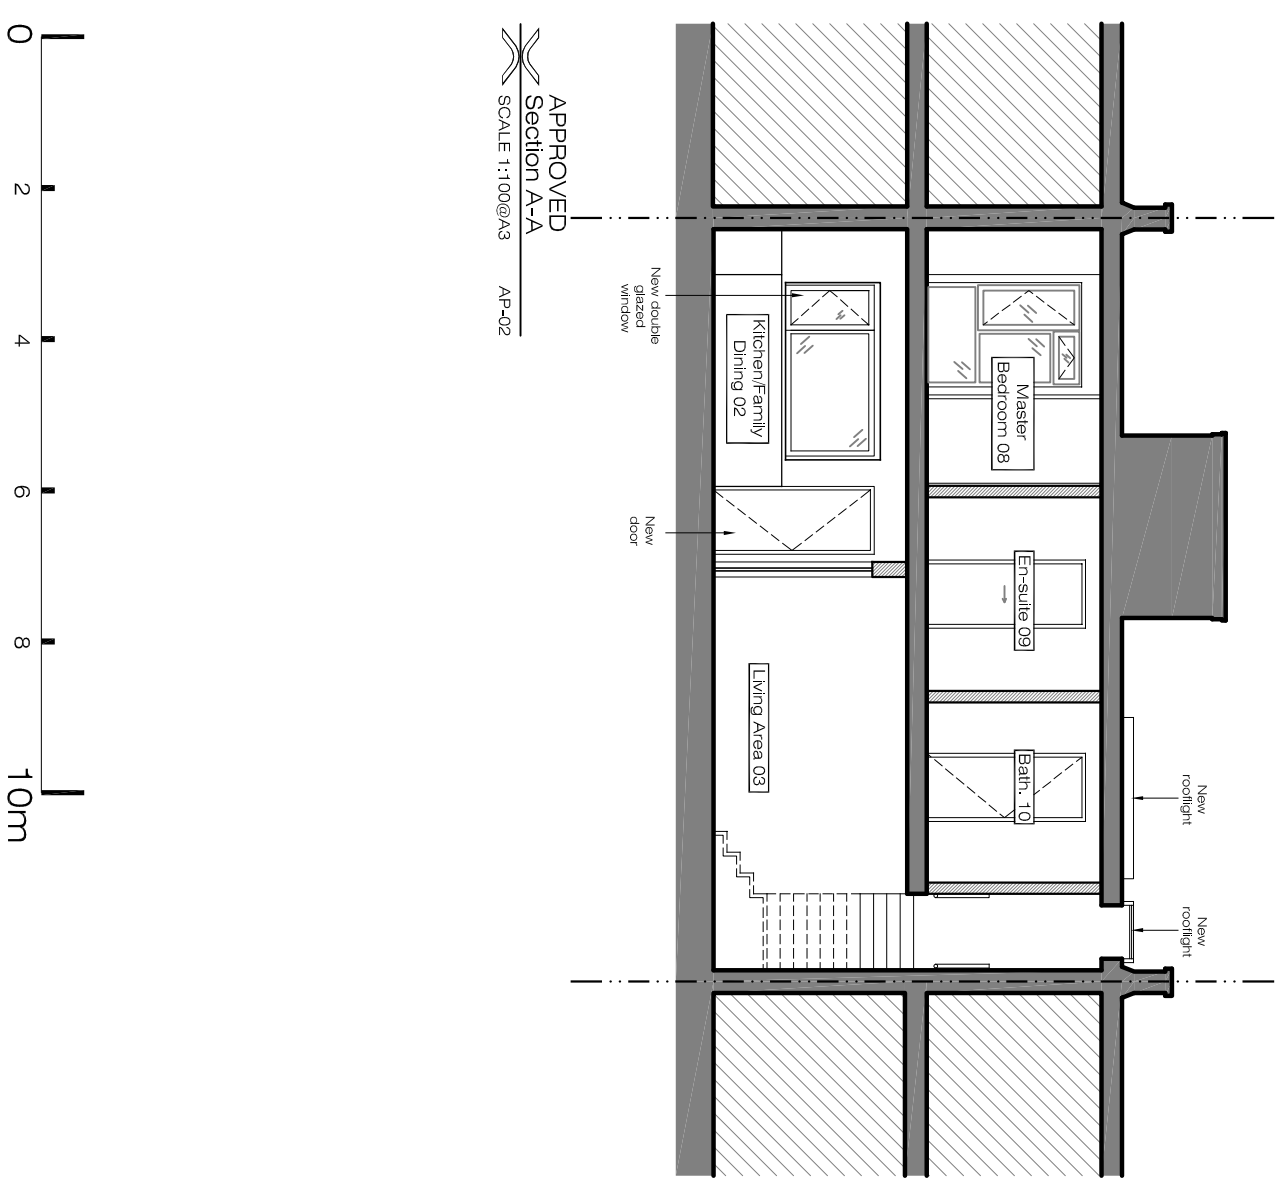

APPROVED
Section A-A
SCALE 1:100@A3
AP-02

REVISIONS

No	Date	Description Issue For	Issue By
00	26/01/16	Information	YR

Client PRIVATE CLIENT

Project
17 Hawtreys Road
London NW3 3SS

Title
APPROVED PLANNING
Sections and Elevations

Scale	Dwg. No.	Rev.
1/100@A3	AP-02	00
Date 26/01/16	Project Number 15_23	
Drawn YR		
Checked SB		