January 2016



Practice Profile		page 3
EXISITING PLANS, SECTIONS & ELEV	/ATIONS	page 4
Existing Site Location Plan Existing Basement Level Plan Existing Ground Floor Plan Existing Section AA Existing South Elevation Existing East Elevation	EX 000 EX 001 EX 002 EX 101 EX 201 EX 202	1:500@A3 1:100@A3 1:100@A3 1:100@A3 1:100@A3
PROPOSED PLANS, SECTIONS & ELE	EVATIONS	page 10
Proposed Basement Plan Proposed Ground Floor Plan Proposed Section AA Proposed South Elevation Proposed East Elevation	PD 001 PD 002 PD 101 PD 201 PD 202	1:100@A3 1:100@A3 1:100@A3 1:100@A3



The Practice

National award-winning practice Robert Dye Associates is based in NW London, and has more than 20 years experience in the design and management of domestic/residential architecture. Architectural project experience ranges from new-build houses, careful restoration and conversion of existing buildings for residential and commercial use, to international museum and university buildings.

Following RIBA regional success in London, the practice received the profession's highest award for residential architecture in 2005, winning the RIBA Manser Medal for a sustainable modern house in a sensitive conservation area context in Southwark.

The practice has a burgeoning reputation for delivered projects that have sustainability at their core, and has well-established contacts with structural and environmental engineers, quantity surveyors, and landscape/arboricultural consultants who are sympathetic to the studio's particular approach within new and existing contexts.

Typically the studio manages projects from inception through all stages to completion; it has extensive experience of preparing construction documentation and administering building contracts on site, from one-off residential to largescale public works. The practice is particularly experienced in London's complex urban and suburban context, whether building new or modernising and extending historic residential buildings.

The work of Robert Dye Associates has been televised in the UK and Japan, the subject of various exhibitions in London over the last decade, and is regularly published in the architectural press worldwide.

Principal, Robert Dye BA Hons Dip Arch RIBA

Robert won the annual RIBA student prize before graduating with honors in 1977. He has practised architecture both in England and abroad. Working for Sir James Stirling, his major projects included the Clore Gallery at the Tate, London, and as project architect a new-build expansion of the Fogg Art Museum for Harvard, and a new Performing arts Centre for Cornell University.

Since establishing his own practice in 1989, he has continued the successful pursuit of design quality in more fine- grain, predominantly residential work. The practice's (timber-framed/recycled materials) new-build Stealth House was a finalist for a RIBA sustainability prize, then for the European Conference of Leading Architects annual Putz prize, and picked up the prestigious Manser Medal for 2005's best contemporary house at the Stirling Prize ceremony.

Robert has taught sustainability, architecture and urban design at various universities in the UK and America for more than 20 years, and is currently a lecturer on sustainable cities for the Urban Design Masters course at the Bartlett School, University College London.


He has received several awards, contributed to a BBC2 programme on the future of London's architecture, was a member of the LDDC Urban Design Advisory Group shaping the future of Docklands, and is active in judging architecture awards for the RIBA.









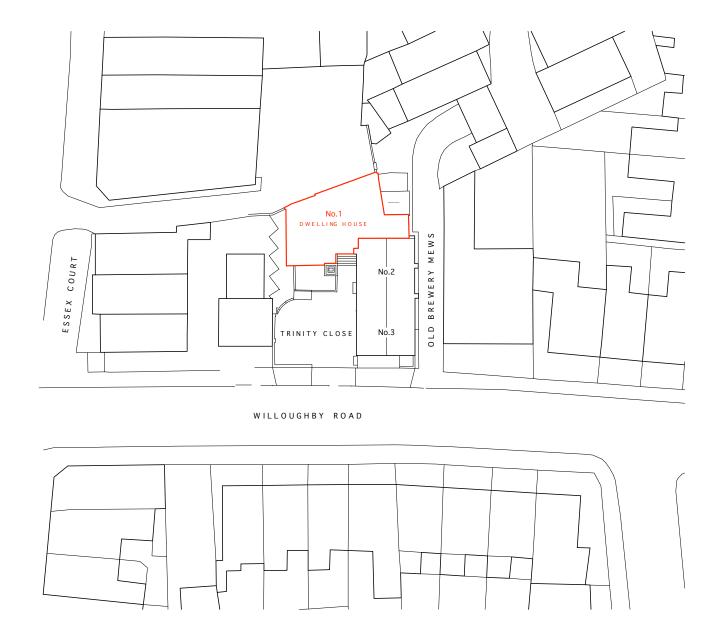

These plans and specifications prepared by Robert Dye Architects LLP as instruments of professional service shall remain the property of Robert Dye Architects LLP.

These plans may not be copied or re-used without the express written consent of Robert Dye Architects LLP. The use of these plans for construction is permitted only when specifically released for construction reference by a dated authorised signature.


These plans are project and site specific and shall only be used for their intended purpose unless otherwise permitted by written consent of Robert Dye Architects LLP.

All dimensions shown are indicative and must be double checked on site by the contractor. Any inconsistncies found must be reported to Robert Dye Architects LLP.

DO NOT SCALE FROM THE DRAWING



	Rev	Date	Notes	robert dye		
				Robert Dye Architects LLP 4 Ella Mews, Cressy Rd London NW3 2NH		
				tel: 020 7267 9388 fax: 020 7267 9345		v.robertdye.com Drobertdye.com
				project		project no
				1 Trinity Close)	261
				drawing Location Plan		scale 1:500@A3
						drawn by ES
				drawing no EX 000	rev /	date Jan 2016
Ì				LX 000	/	dwg status Planning

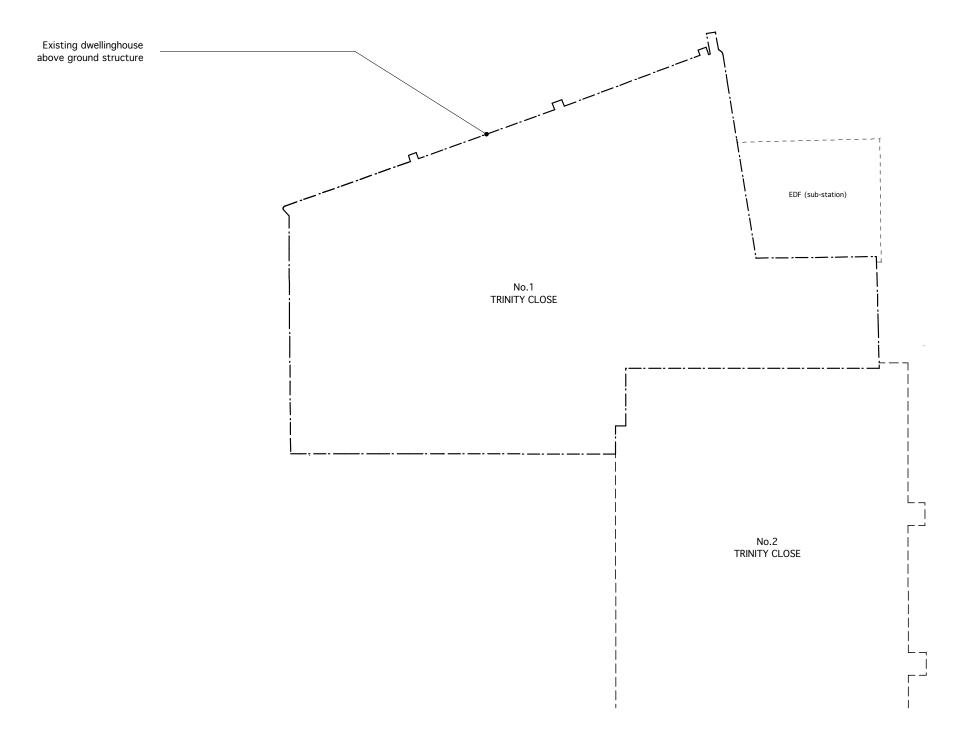

Notes

These plans and specifications prepared by Robert Dye Architects LLP as instruments of professional service shall remain the property of Robert Dye Architects LLP.

These plans may not be copied or re-used without the express written consent of Robert Dye Architects LLP. The use of these plans for construction is permitted only when specifically released for construction reference by a dated authorised signature.


These plans are project and site specific and shall only be used for their intended purpose unless otherwise permitted by written consent of Robert Dye Architects LLP.

All dimensions shown are indicative and must be double checked on site by the contractor. Any inconsistncies found must be reported to Robert Dye Architects LLP.

DO NOT SCALE FROM THE DRAWING



Rev	Date	Notes	robert dye		
			Robert Dye Architects LLP 4 Ella Mews, Cressy Rd London NW3 2NH		
			tel: 020 7267 9388 fax: 020 7267 9345		.robertdye.com)robertdye.com
			project		project no
			1 Trinity Close		261
			drawing Existing Pagement Love	al Dian	scale 1:100 @ A3
			Existing Basement Leve	ei riaii	drawn by ES
			drawing no	rev /	date Jan 2016
			EX 001	/	dwg status

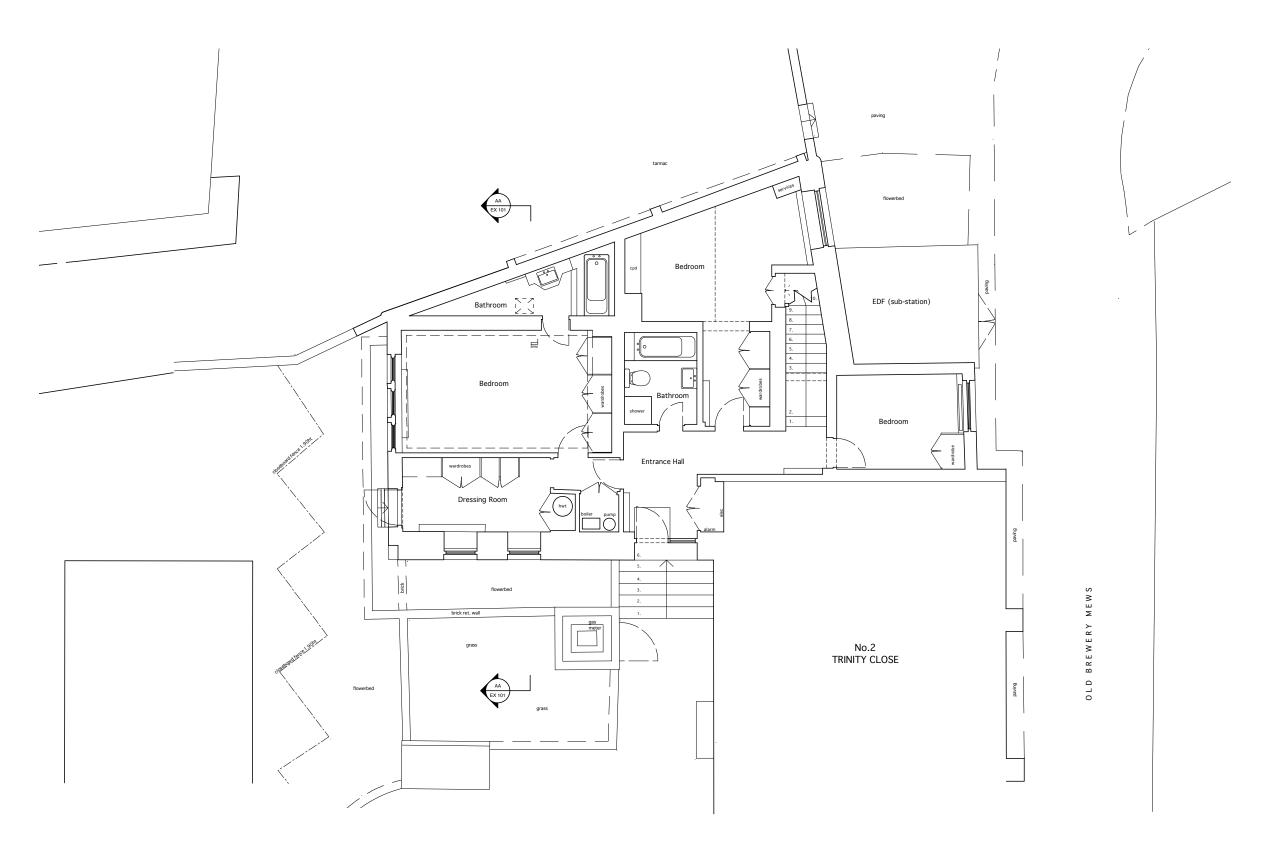



These plans and specifications prepared by Robert Dye Architects LLP as instruments of professional service shall remain the property of Robert Dye Architects LLP.

These plans may not be copied or re-used without the express written consent of Robert Dye Architects LLP. The use of these plans for construction is permitted only when specifically released for construction reference by a dated authorised signature.

These plans are project and site specific and shall only be used for their intended purpose unless otherwise permitted by written consent of Robert Dye Architects LLP.

All dimensions shown are indicative and must be double checked on site by the contractor. Any inconsistncies found must be reported to Robert Dye Architects LLP.

DO NOT SCALE FROM THE DRAWING



Rev	Date	Notes	robert dye	
			Robert Dye Architects LLP 4 Ella Mews, Cressy Rd London NW3 2NH tel: 020 7267 9388 fax: 020 7267 9345 email:	www.robertdye.com
			1 Trinity Close	project no 261
			Existing Ground Floor Plan	scale 1:100 @ A3 drawn by ES
			drawing no EX 002	date Jan 2016 dwg status Planning



Notes	Rev	Date	Notes	robe	rtdye		
These plans and specifications prepared by Robert Dye Architects LLP as instruments of professional service shall remain the property of Robert Dye Architects LLP.					ye Architects LLP ews, Cressy Rd London NW3 2NH		
These plans may not be copied or re-used without the express written consent of Robert Dye Architects LLP. The use of these plans for construction is permitted only when specifically released for construction reference by a dated authorised signature.					7267 9388 7267 9345 em		w.robertdye.com @robertdye.com
,				project			project no
These plans are project and site specific and shall only be used for their intended purpose unless otherwise permitted by written consent					1 Trinity Close		261
of Robert Dye Architects LLP.							
All dimensions shown are indicative and must be double checked on site by the contractor. Any inconsistncies found must be reported to				drawing	Existing Section AA		scale 1:100 @ A3
Robert Dye Architects LLP.					Existing Section AA		drawn by ES
DO NOT SCALE FROM THE DRAWING				drawing no	re	01/	date
				Grawing 110	EV 101	· ,	Jan 2016
				1	EX 101	1	dwg status
		1		4			Discontinue



These plans and specifications prepared by Robert Dye Architects LLP as instruments of professional service shall remain the property of Robert Dye Architects LLP.


These plans may not be copied or re-used without the express written consent of Robert Dye Architects LLP. The use of these plans for construction is permitted only when specifically released for construction reference by a dated authorised signature.

These plans are project and site specific and shall only be used for their intended purpose unless otherwise permitted by written consent of Robert Dye Architects LLP.

All dimensions shown are indicative and must be double checked on site by the contractor. Any inconsistncies found must be reported to Robert Dye Architects LLP.

DO NOT SCALE FROM THE DRAWING

Rev	Date	Notes	robert dye		
			Robert Dye Architects LLP 4 Ella Mews, Cressy Rd London NW3 2NH		
			tel: 020 7267 9388 fax: 020 7267 9345		.robertdye.com)robertdye.com
			project		project no
			1 Trinity Close		261
			drawing Existing South Elevation		scale 1:100 @ A3
			Existing South Elevation	1	drawn by ES
			drawing no	rev /	date Jan 2016
			EX 201	,	dwg status Planning

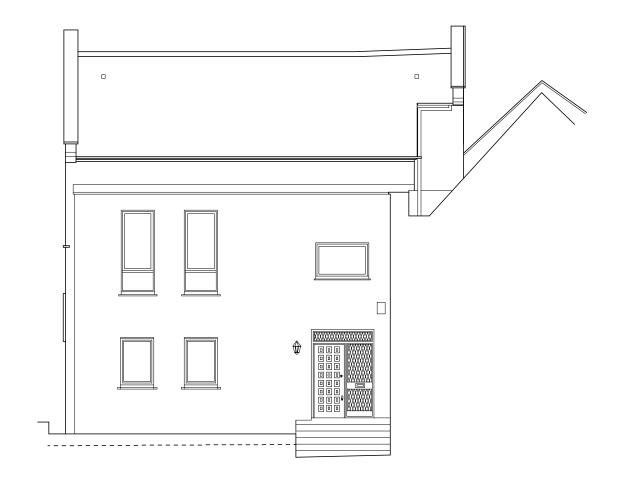

These plans and specifications prepared by Robert Dye Architects LLP as instruments of professional service shall remain the property of Robert Dye Architects LLP.
,

These plans may not be copied or re-used without the express written consent of Robert Dye Architects LLP. The use of these plans for construction is permitted only when specifically released for construction reference by a dated authorised signature.

These plans are project and site specific and shall only be used for their intended purpose unless otherwise permitted by written consent of Robert Dye Architects LLP.

All dimensions shown are indicative and must be double checked on site by the contractor. Any inconsistncies found must be reported to Robert Dye Architects LLP.

DO NOT SCALE FROM THE DRAWING

Rev	Date	Notes	robert dye		
			Robert Dye Architects LLP 4 Ella Mews, Cressy Rd London NW3 2NH		
			tel: 020 7267 9388 fax: 020 7267 9345		.robertdye.com robertdye.com
			project		project no
			1 Trinity Close		261
			drawing Existing East Elevation		scale 1:100 @ A3
			Existing East Elevation		drawn by ES
			drawing no EX 202	rev /	date Jan 2016
			EA 202	,	dwg status Planning