

GENERAL NOTES
 BASED OFF DRAWINGS BY OTHERS WITH APPROXIMATE SCALING - THEREFORE DO NOT SCALE FROM. ALL DIMENSIONS TO BE CONFIRMED ON SITE.
 DRAWINGS TO BE READ IN CONJUNCTION WITH OTHER DETAILS PROVIDED BY STRUCTURAL ENGINEER, OTHER CONSULTANTS AND INFORMATION WITHIN PRELIMINARIES, SCHEDULE OF WORK AND SPECIFICATION



New timber construction mansard roof extension with new high performance felt flat roof and slate tiles to match existing and surroundings to mansard


New timber double glazed vertical sliding sash windows to be similar in design as the first & second floor casement windows

Raised party wall with concrete coping stones



Front Elevation

38 Goodge Street 36 Goodge Street 32-34 Goodge Street 30 Goodge Street

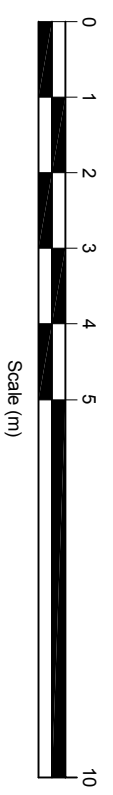

C	Drawing amendment	17.12.15
B	Planning amendment	02.06.15
A	Planning amendment	01.05.15

**Front Elevation
 as Proposed**

**32-34 Goodge Street
 London, W1T 2QJ**


Refurbishment

DATE
Jan. 15

SCALE
1:100 @ A3

Shaftesbury CL Ltd



DRAWING NO.
22480-14C

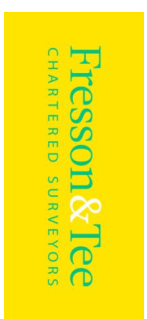

**1 SANDWICH STREET
 LONDON WC1H 9PF**

Tel: (020) 7391 7100 Fax: (020) 7391 7121

GENERAL NOTES
 BASED OFF DRAWINGS BY OTHERS WITH APPROXIMATE SCALING - THEREFORE DO NOT SCALE FROM. ALL DIMENSIONS TO BE CONFIRMED ON SITE.
 DRAWINGS TO BE READ IN CONJUNCTION WITH OTHER DETAILS PROVIDED BY STRUCTURAL ENGINEER, OTHER CONSULTANTS AND INFORMATION WITHIN PRELIMINARIES, SCHEDULE OF WORK AND SPECIFICATION

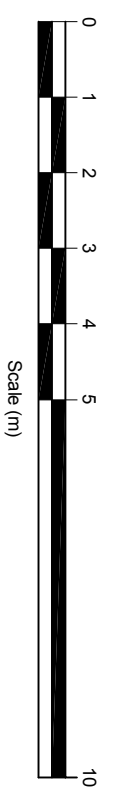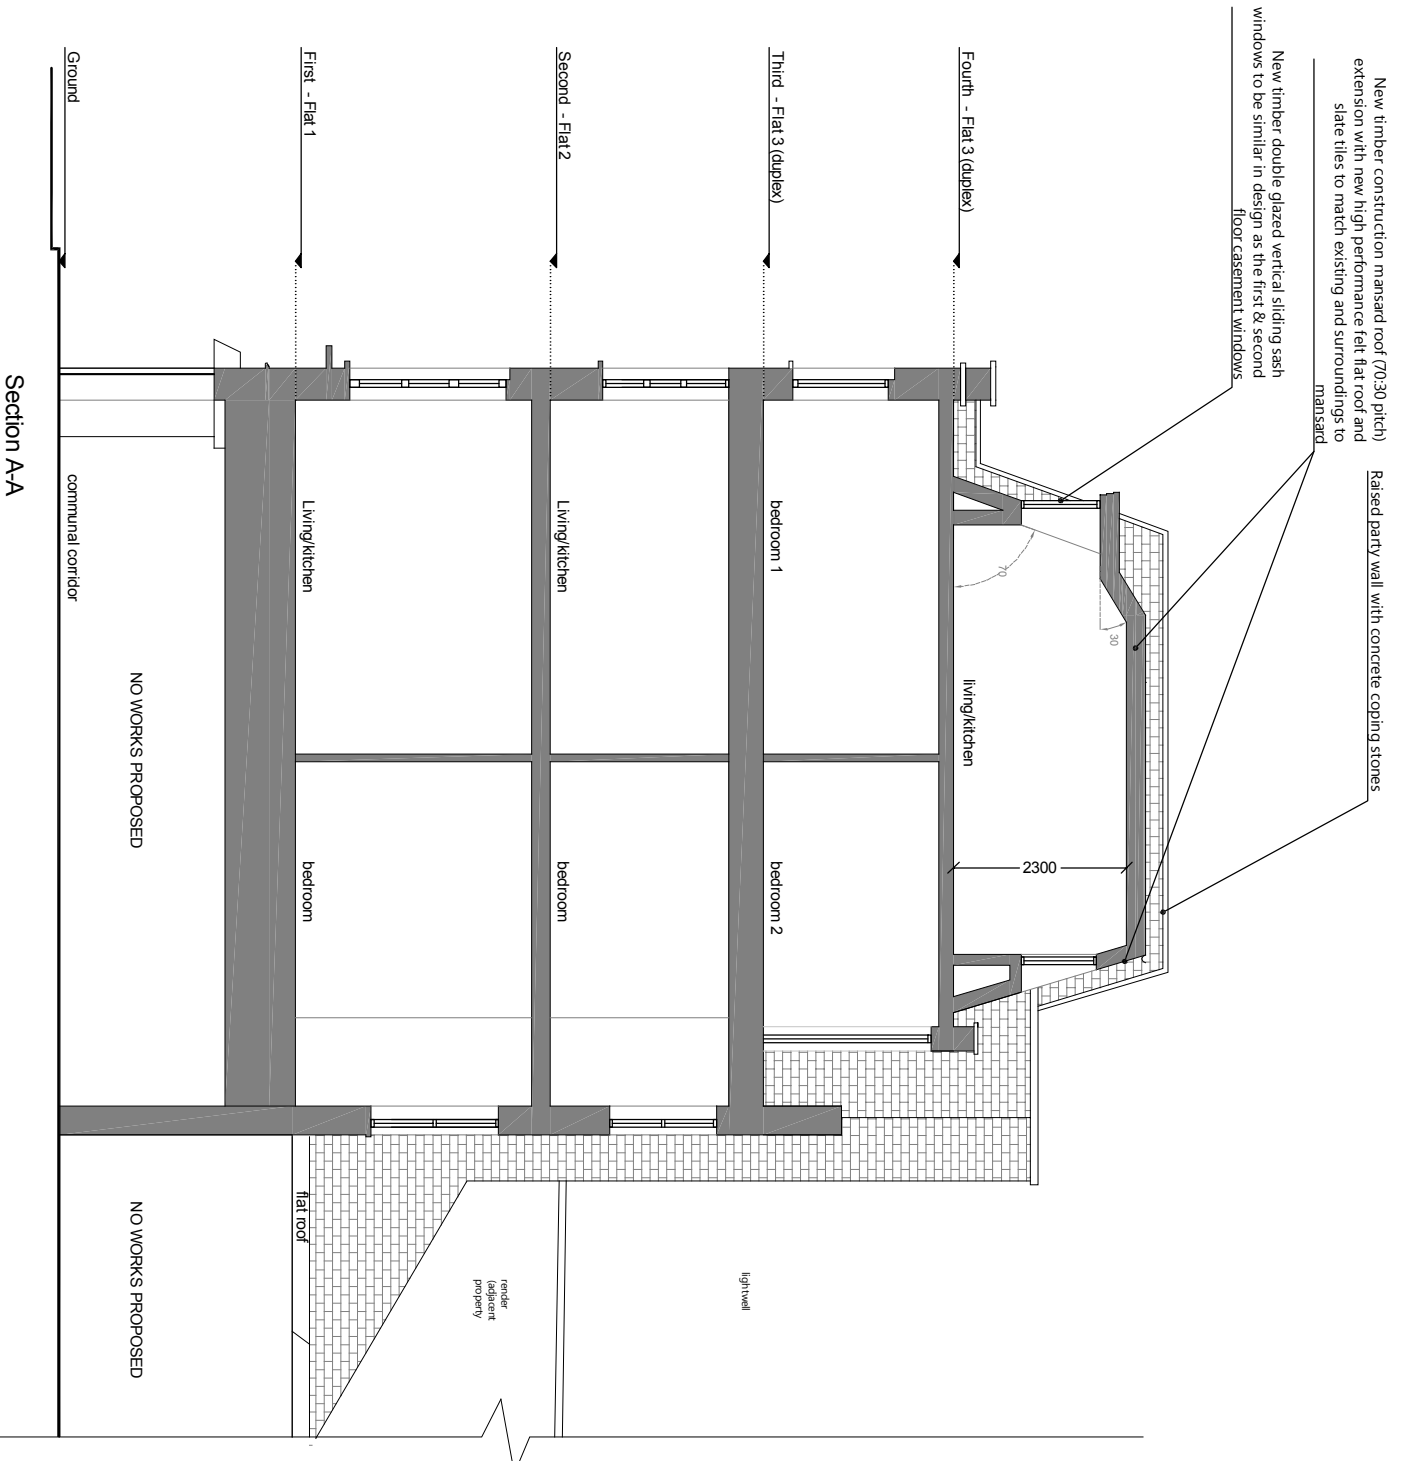

C	Drawing amendment	17.12.15
B	Planning amendment	02.06.15
A	Planning amendment	01.05.15

DRAWING TITLE
**Section A-A
 as Proposed**

ADDRESS
**32-34 Goodge Street
 London, W1T 2QJ**


PROJECT NAME
Internal Refurbishment

DATE
Jan. 15

SCALE
1:100 @ A3

CURT
Shaftesbury CL Ltd

DRAWING NO.
22480-15C


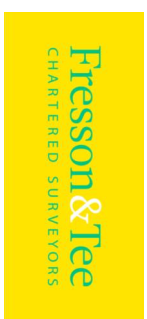


Fresson & Tee
 CHARTERED SURVEYORS

1 SANDWICH STREET
 LONDON WC1H 9PF

Tel: (020) 7391 7100 Fax: (020) 7391 7121

GENERAL NOTES
 BASED OFF DRAWINGS BY OTHERS WITH APPROXIMATE SCALING - THEREFORE DO NOT SCALE FROM. ALL DIMENSIONS TO BE CONFIRMED ON SITE.
 DRAWINGS TO BE READ IN CONJUNCTION WITH OTHER DETAILS PROVIDED BY STRUCTURAL ENGINEER, OTHER CONSULTANTS AND INFORMATION WITHIN PRELIMINARIES, SCHEDULE OF WORK AND SPECIFICATION

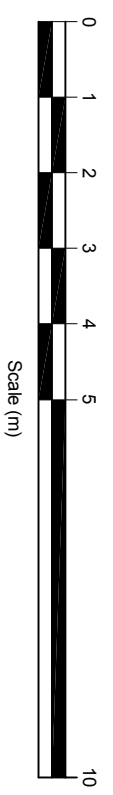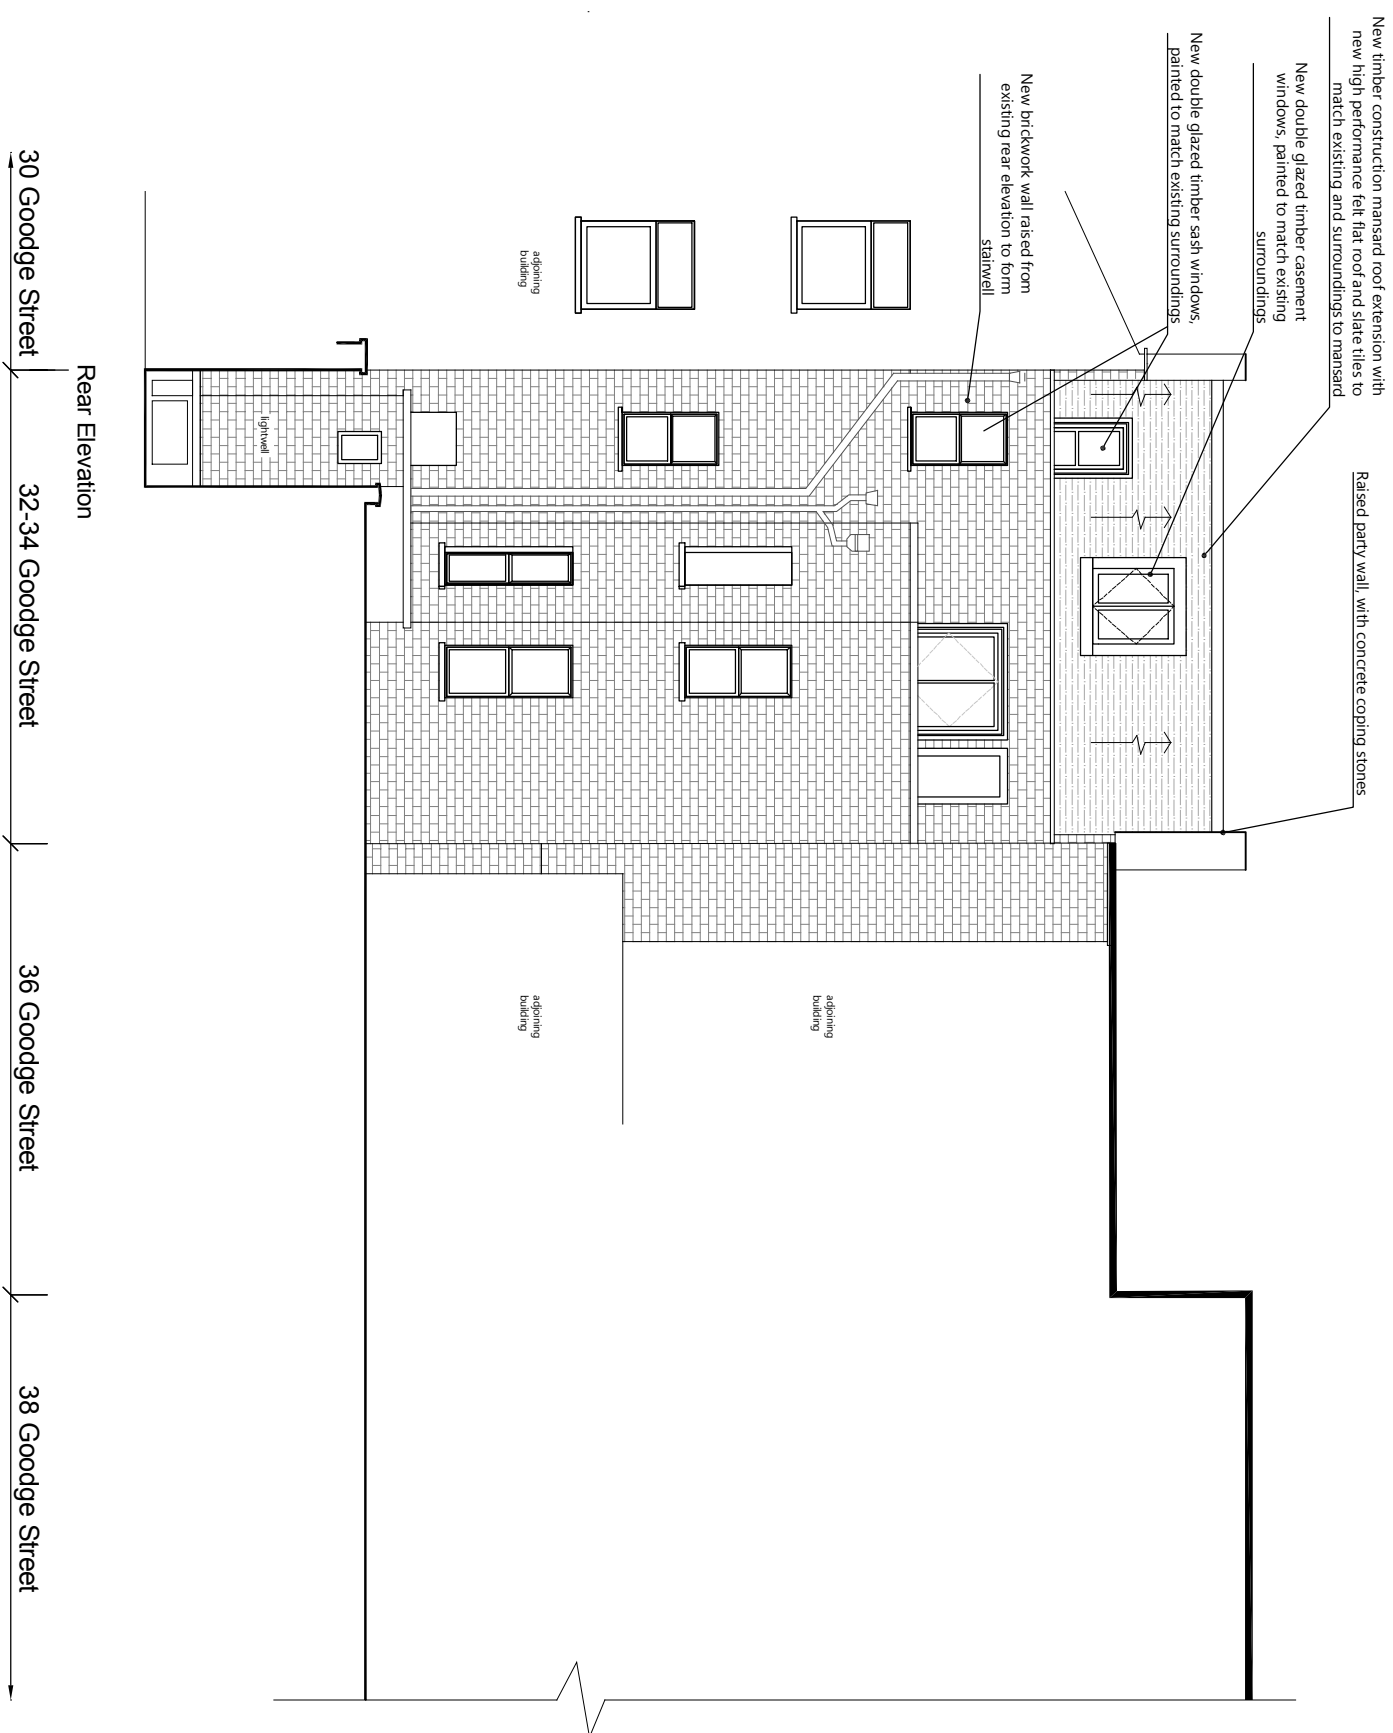

PROJECT NAME		DATE
Internal Refurbishment		Jan. 15
SCALE		1:100 @ A3
CLIENT		DRAWING NO.
Shaftesbury CL Ltd		22480-16A
ADDRESS		
32-34 Goodge Street London, W1T 2QJ		
DRAWING TITLE		
A Drawing amendment		17.12.15
Rear Elevation as Proposed		
Fresson & Tee CHARTERED SURVEYORS		
1 SANDWICH STREET LONDON WC1H 9PF Tel: (020) 7391 7100 Fax: (020) 7391 7121		