


<div>Notes</div> <div>These plans and specifications prepared by Robert Dye Architects LLP as instruments of professional service shall remain the property of Robert Dye Architects LLP.</div> <div>These plans may not be copied or re-used without the express written consent of Robert Dye Architects LLP. The use of these plans for construction is permitted only when specifically released for construction reference by a dated authorised signature.</div> <div>These plans are project and site specific and shall only be used for their intended purpose unless otherwise permitted by written consent of Robert Dye Architects LLP.</div> <div>All dimensions shown are indicative and must be double checked on site by the contractor. Any inconsistencies found must be reported to Robert Dye Architects LLP.</div> <div>DO NOT SCALE FROM THE DRAWING</div>	<div>N</div> <div></div>	Rev	Date	Notes	<div>robertdye</div> <div>Robert Dye Architects LLP 4 Ella Mews, Cressy Rd London NW3 2NH</div> <div>tel: 020 7267 9388 fax: 020 7267 9345</div> <div>www.robertdye.com email: info@robertdye.com</div>		
		A	08.02.16	Clerestory windows omitted			
				project	project no		
				1 Trinity Close		261	
				drawing	scale		
				Proposed Ground Floor Plan		1:100 @ A3	
				drawn by		ES	
				drawing no	rev	date	
				PD 002		A Jan 2016	
						dwg status	
						Planning	




<div>Notes</div> <div>These plans and specifications prepared by Robert Dye Architects LLP as instruments of professional service shall remain the property of Robert Dye Architects LLP.</div> <div>These plans may not be copied or re-used without the express written consent of Robert Dye Architects LLP. The use of these plans for construction is permitted only when specifically released for construction reference by a dated authorised signature.</div> <div>These plans are project and site specific and shall only be used for their intended purpose unless otherwise permitted by written consent of Robert Dye Architects LLP.</div> <div>All dimensions shown are indicative and must be double checked on site by the contractor. Any inconsistencies found must be reported to Robert Dye Architects LLP.</div> <div>DO NOT SCALE FROM THE DRAWING</div>		Rev	Date	Notes	<div>robertdye</div> <div>Robert Dye Architects LLP 4 Ella Mews, Cressy Rd London NW3 2NH</div> <div>tel: 020 7267 9388 fax: 020 7267 9345</div> <div>www.robertdye.com email: info@robertdye.com</div>		
		A	08.02.16	Clerestory windows omitted			
		project		1 Trinity Close		project no 261	
		drawing		Proposed Section AA		scale 1:100 @ A3 drawn by ES	
		drawing no		PD 101		rev A	
						date Jan 2016 dwg status Planning	

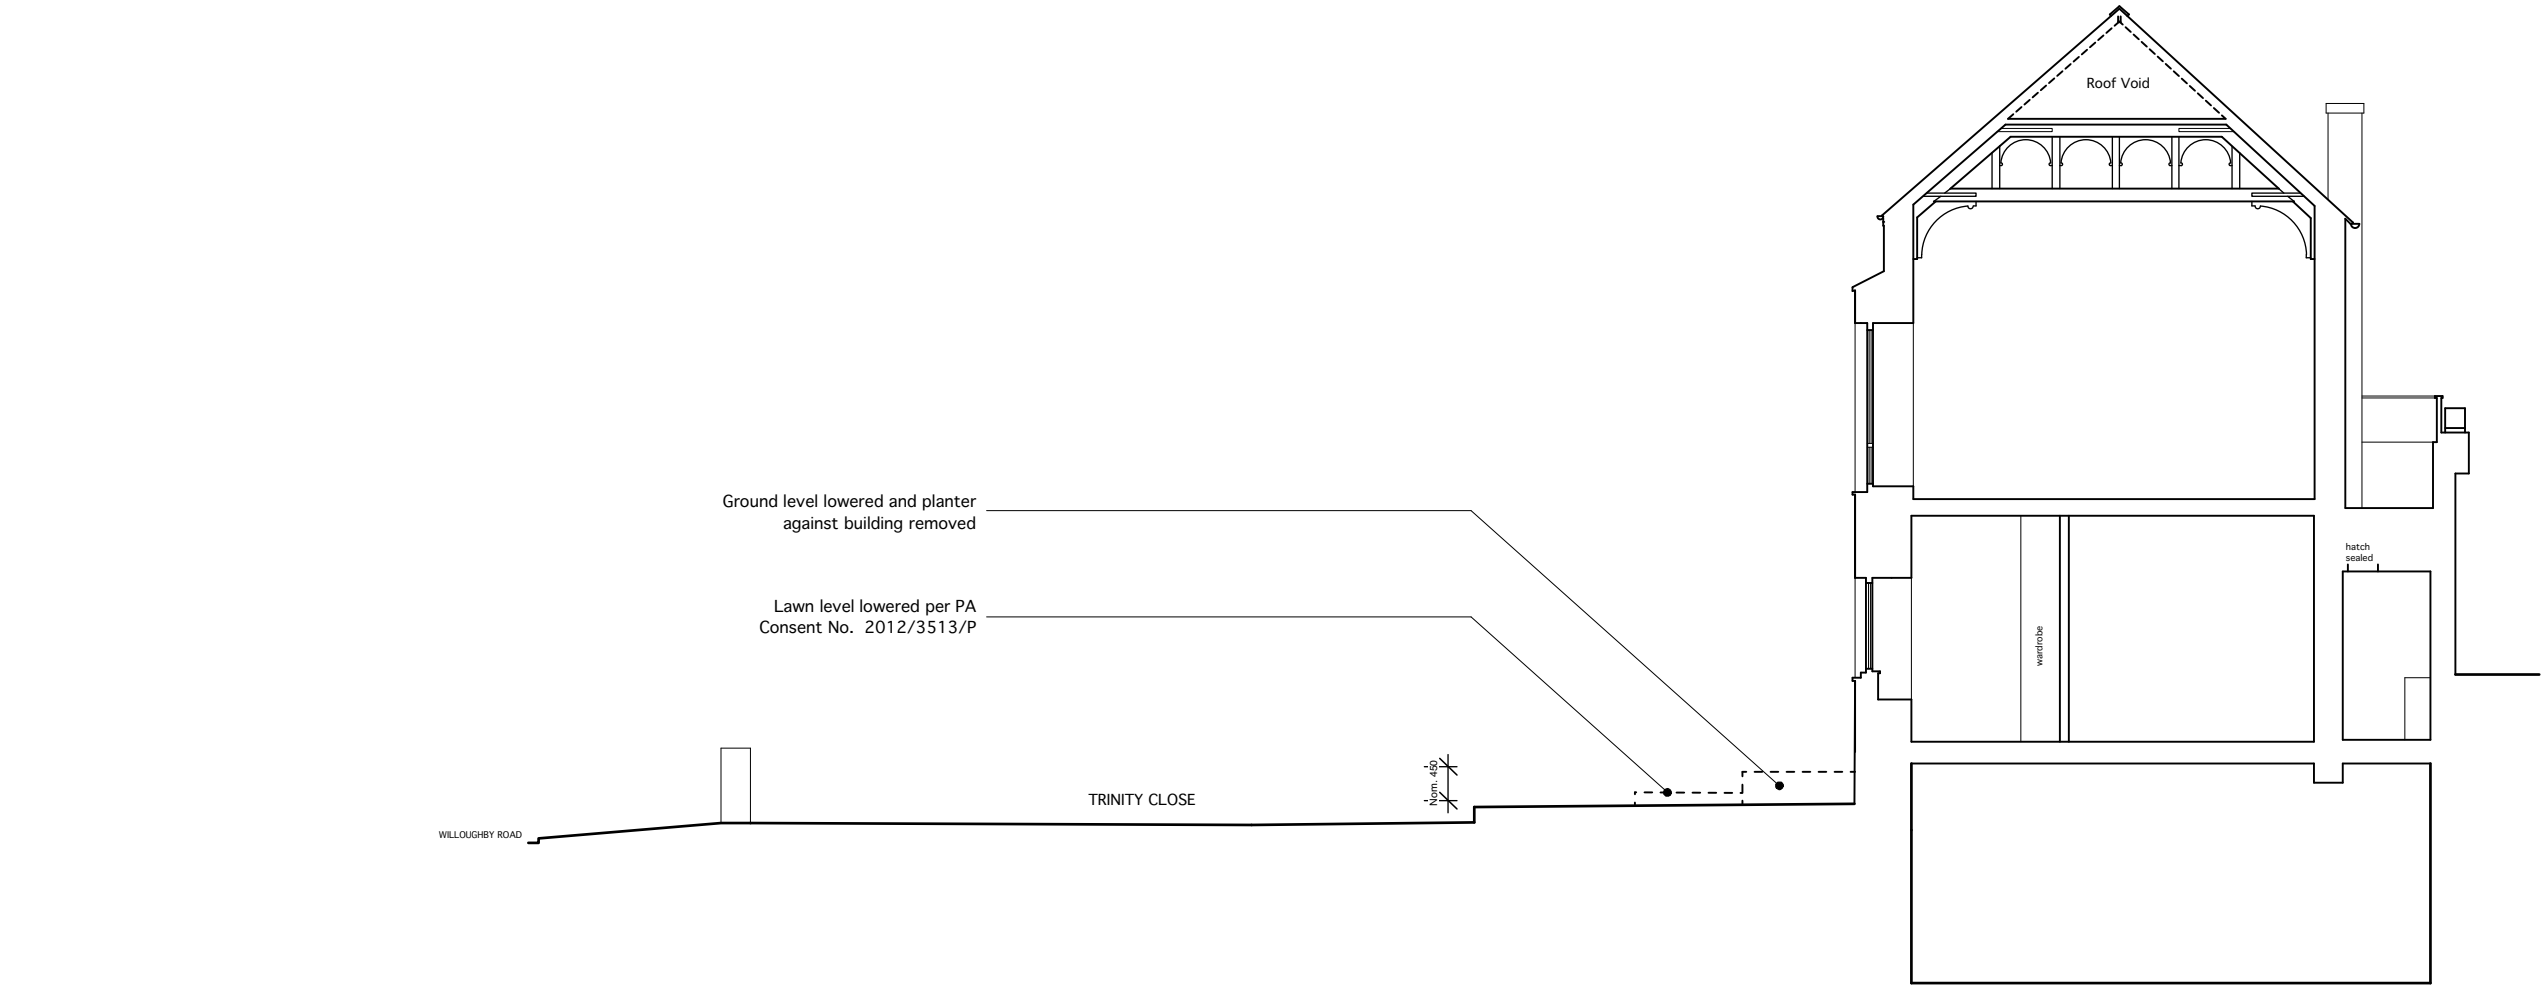

Lawn level lowered per PA  
Consent No. 2012/3513/P

Ground level lowered and planter  
against building removed

<div>Notes</div> <div>These plans and specifications prepared by Robert Dye Architects LLP as instruments of professional service shall remain the property of Robert Dye Architects LLP.</div> <div>These plans may not be copied or re-used without the express written consent of Robert Dye Architects LLP. The use of these plans for construction is permitted only when specifically released for construction reference by a dated authorised signature.</div> <div>These plans are project and site specific and shall only be used for their intended purpose unless otherwise permitted by written consent of Robert Dye Architects LLP.</div> <div>All dimensions shown are indicative and must be double checked on site by the contractor. Any inconsistencies found must be reported to Robert Dye Architects LLP.</div> <div>DO NOT SCALE FROM THE DRAWING</div>		Rev	Date	Notes	<div>robertdye</div> <div>Robert Dye Architects LLP 4 Ella Mews, Cressy Rd London NW3 2NH</div> <div>tel: 020 7267 9388 fax: 020 7267 9345</div> <div>www.robertdye.com email: info@robertdye.com</div>		
		A	08.02.16	Clerestory windows omitted			
					project		
					1 Trinity Close		
					project no		
					261		
					drawing		
					Proposed South Elevation		
					scale		
					1:100 @ A3		
					drawn by		
					ES		
					drawing no		
					PD 201		
					rev		
					A		
					date		
					Jan 2016		
					dwg status		
					Planning		

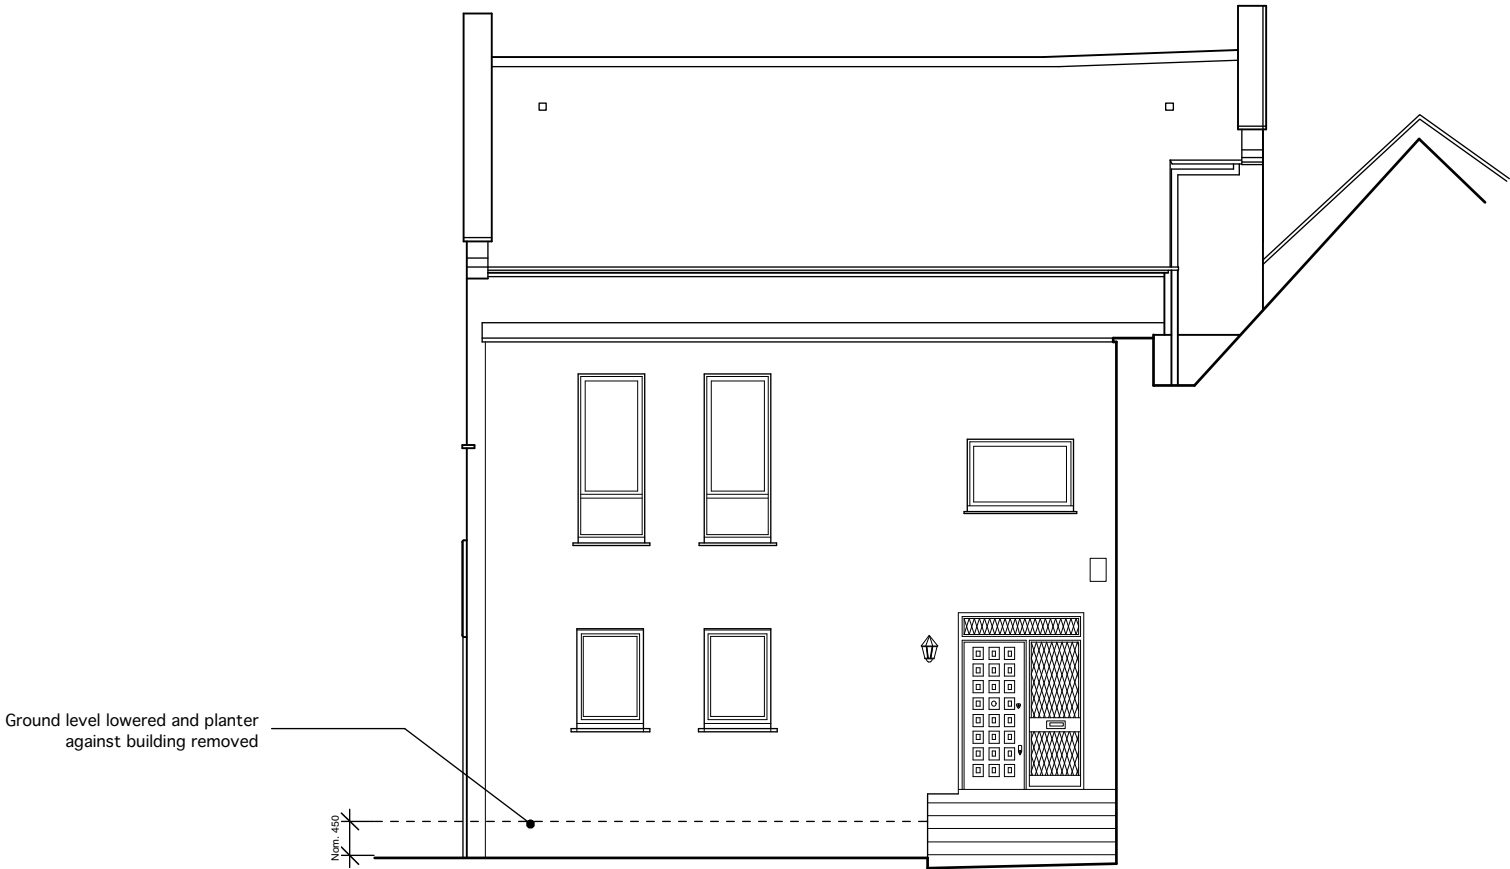

<div>Notes</div> <div>These plans and specifications prepared by Robert Dye Architects LLP as instruments of professional service shall remain the property of Robert Dye Architects LLP.</div> <div>These plans may not be copied or re-used without the express written consent of Robert Dye Architects LLP. The use of these plans for construction is permitted only when specifically released for construction reference by a dated authorised signature.</div> <div>These plans are project and site specific and shall only be used for their intended purpose unless otherwise permitted by written consent of Robert Dye Architects LLP.</div> <div>All dimensions shown are indicative and must be double checked on site by the contractor. Any inconsistencies found must be reported to Robert Dye Architects LLP.</div> <div>DO NOT SCALE FROM THE DRAWING</div>		Rev	Date	Notes	<div>robertdye</div> <div>Robert Dye Architects LLP 4 Ella Mews, Cressy Rd London NW3 2NH</div> <div>tel: 020 7267 9388 fax: 020 7267 9345</div> <div>www.robertdye.com email: info@robertdye.com</div>		
		A	08.02.16	Clerestory windows omitted			
					project		
					1 Trinity Close		
					261		
					drawing		
					Proposed East Elevation		
					scale		
					1:100 @ A3		
					drawn by		
					drawing no		
					PD 202		
					rev		
					A		
					date		
					Jan 2016		
					dwg status		
					Planning		