
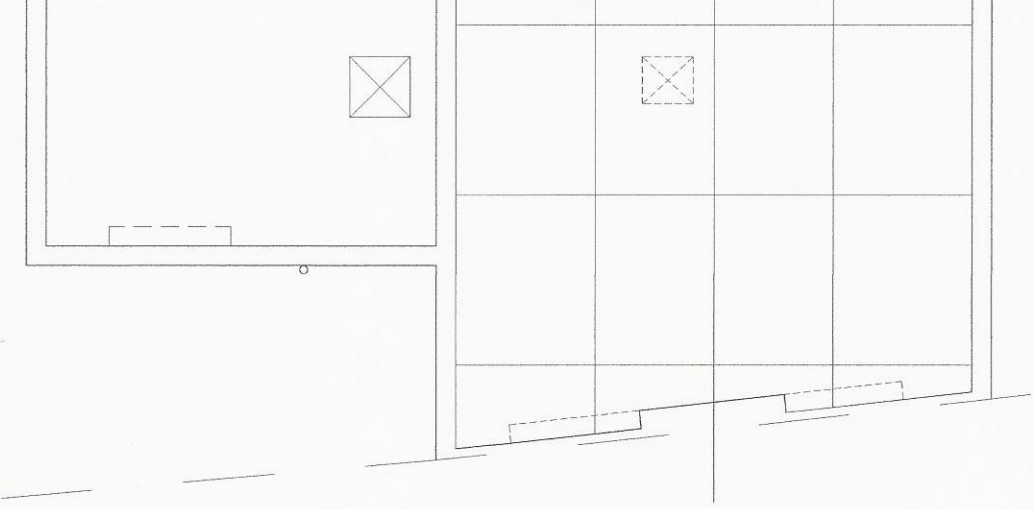
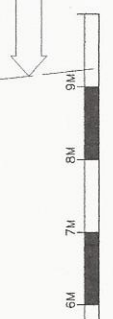
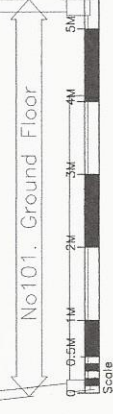


DO NOT SCALE FROM THIS DRAWING. CHECK ALL DIMENSIONS ON SITE.
 IF INFORMATION IS NOT CLEAR OR CONSISTANT CONSULT ARCHITECT.
 THIS DRAWING IS COPYRIGHT.

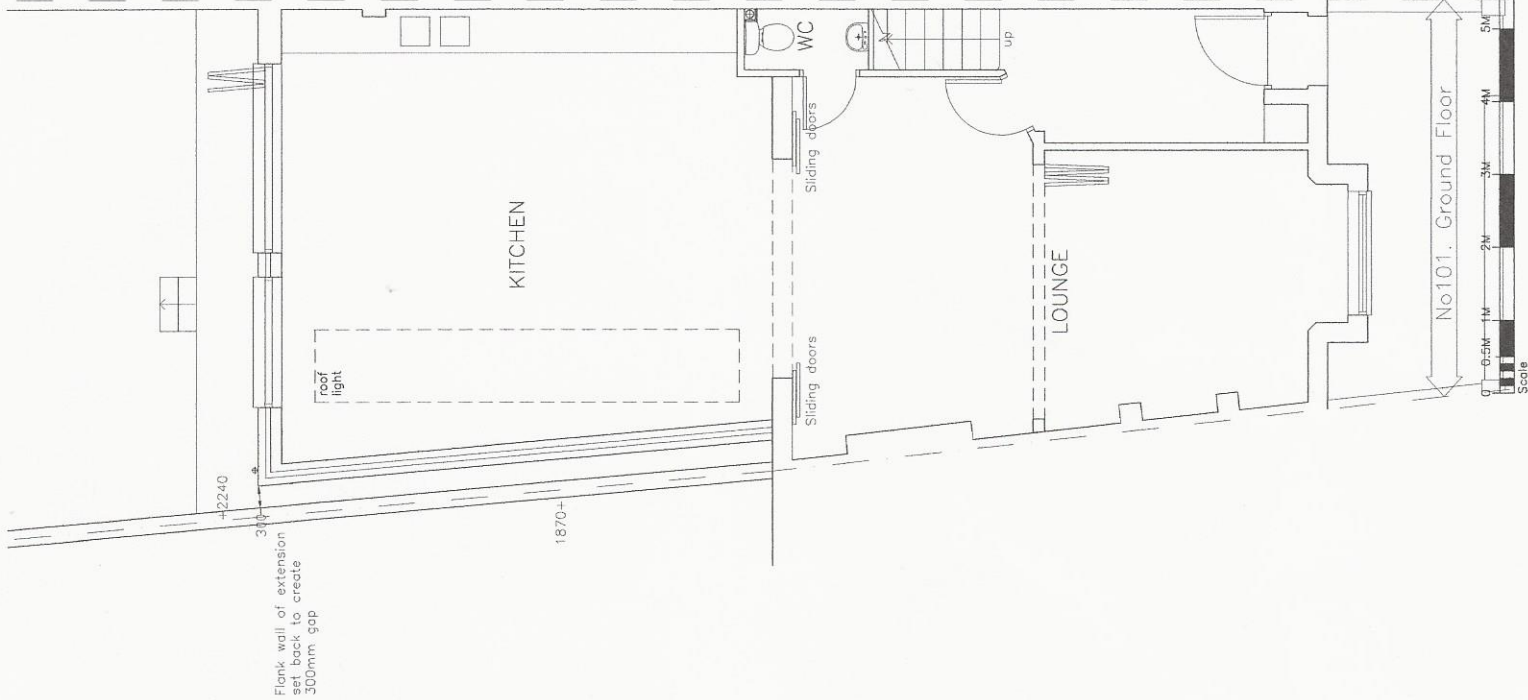

C 15.07.15 Rear doors and rooflights revised
 B 13.07.15 Rear doors revised
 A 23.06.15 Extension walls revised

Client: R Lasseerson
 Project Title: 101 Constanatine Road
 London NW3 2LR
 Drawing Title: Proposed amendment to floor plans
 Date: 26.01.2011
 Drawn: 1:50 @ A1
 Scale: 1:100 @ A3
 Dwg.No.: CR.01.23 C
 HARTLEYS PROJECTS LTD
 PO BOX 43391
 London N5 1SZ 020 7704 8272