



GROUND FLOOR PLAN

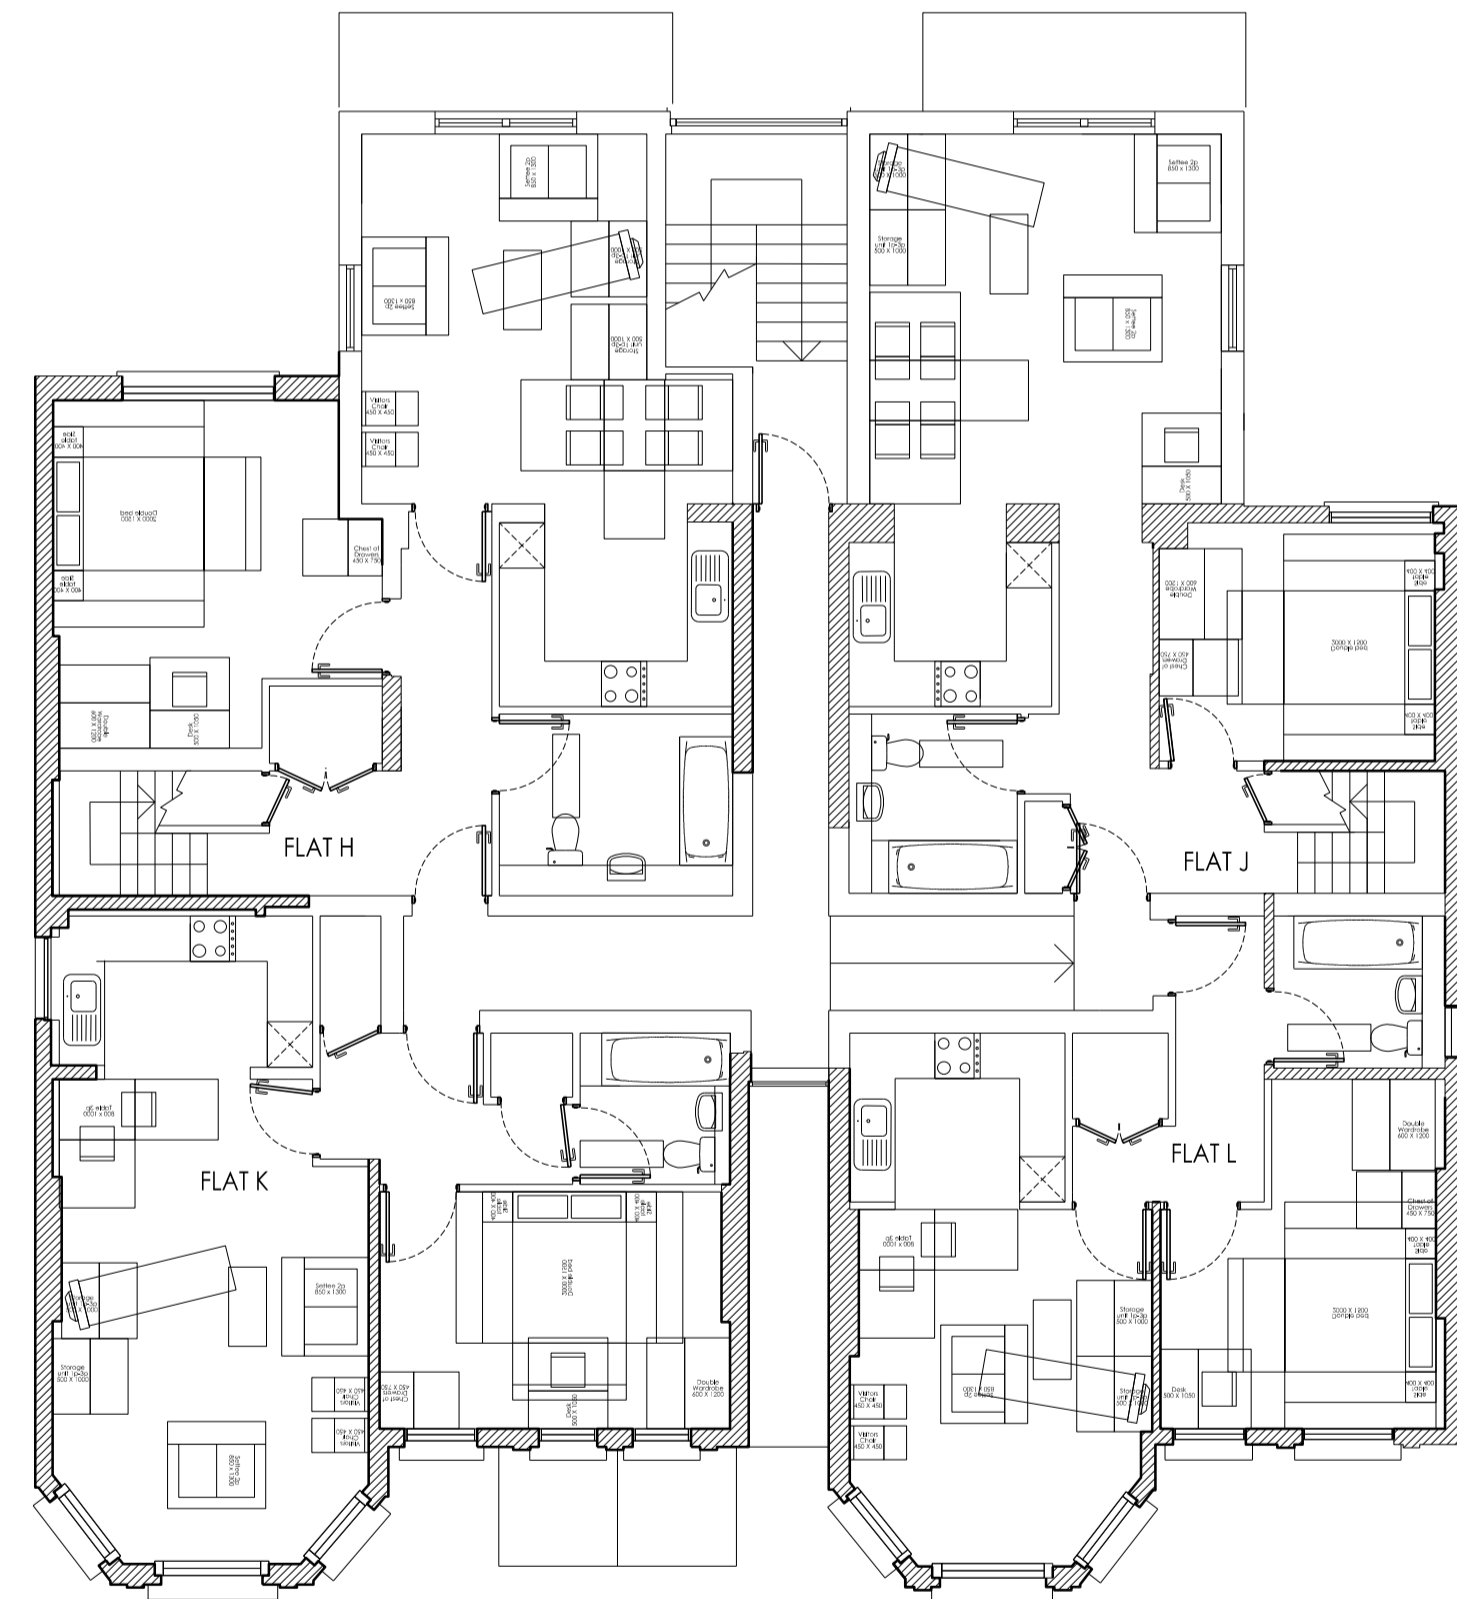

FIRST FLOOR PLAN

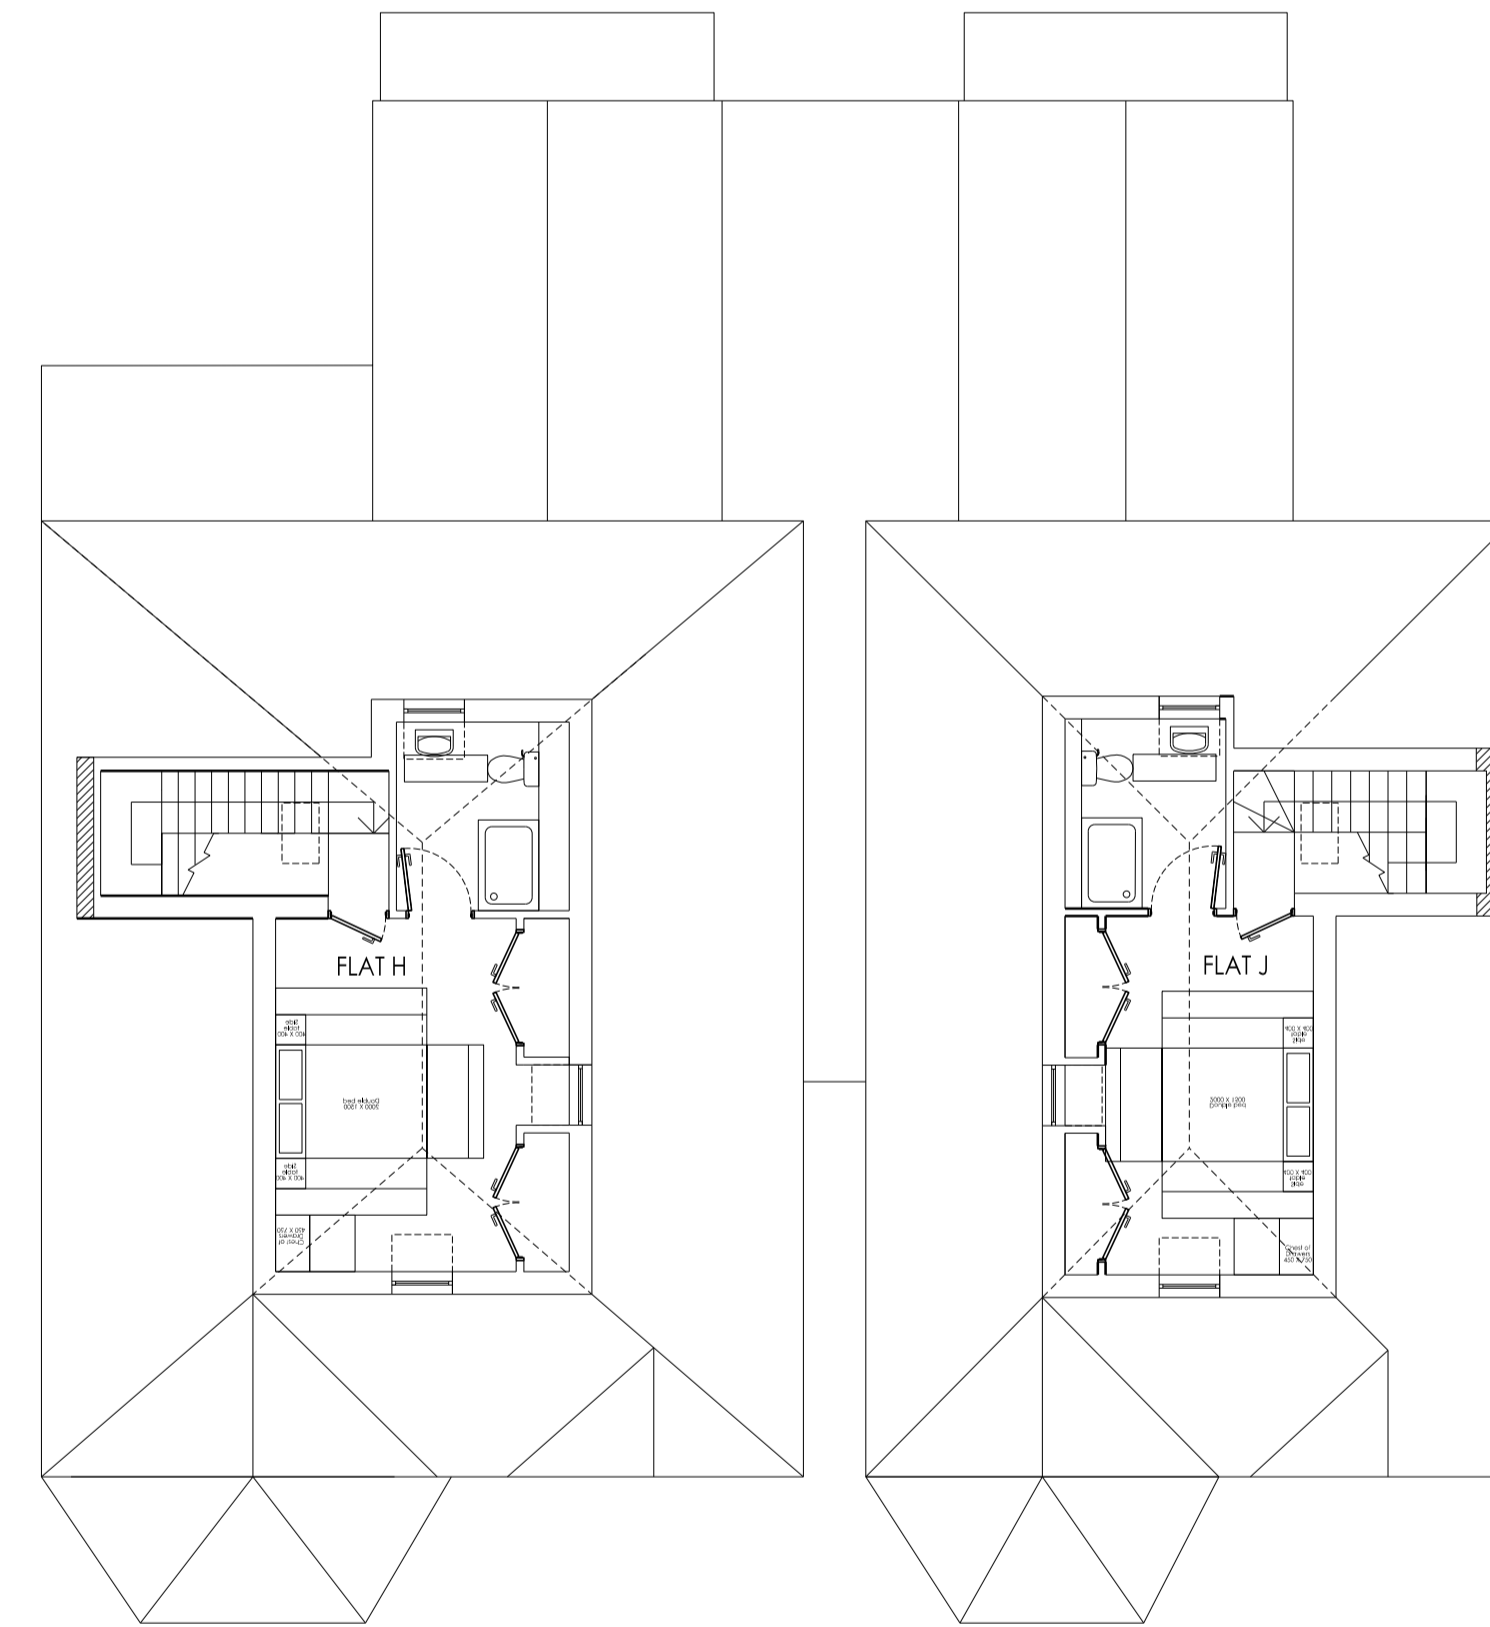


SECOND FLOOR PLAN

GENERAL NOTES
 DO NOT SCALE FROM THE DRAWING.
 ALL DIMENSIONS ARE GIVEN UNLESS OTHERWISE INDICATED OTHERWISE.
 ALL DIMENSIONS TO BE CHECKED ON SITE PRIOR TO COMMENCEMENT OF WORK.
 DRAWINGS FOR REFERENCE ONLY AND NOT TO BE USED FOR CONSTRUCTION.
 THE DRAWING SHALL BE UNDER THE COPYRIGHT OF PCKO ARCHITECTS LIMITED. PLEASE OBTAIN PERMISSION BEFORE COPYING.
 ANY REPRODUCTION MUST BE BROUGHT TO THE ATTENTION OF PCKO IN WRITING. ASK FOR PERMISSION TO REPRODUCE THIS DRAWING AND BE GUIDED BY PCKO.
KEY PLAN

1:1250

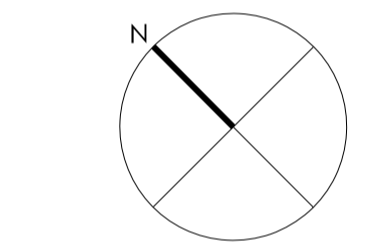

Key:
 Existing Walls (To be Retained)

PLEASE NOTE:
 WORK IN PROGRESS
 LAYOUTS ARE INDICATIVE ONLY

19.10.2013	B	External cycle storage added	JF	PH
07.10.2013	A	Issued for planning	JF	PH
DATE	REV.	DESCRIPTION	BY	CHECKED

13 - 15 CANFIELD PLACE
 LONDON NW6 - 3BT
 TEL: 0207 - 372 - 8918
 www.pcko.co.uk

PCKO ARCHITECTS INTERIOR DESIGNERS
 MASTER PLANNERS URBAN DESIGNERS

CLIENT	LB Camden
PROJECT	Greenwood Place
DRAWING TITLE	Proposed Floor Plans Shoot Up Hill
STATUS	PLANNING
SCALE	1:100@A1 1:200@A3
DATE	2013.06
DRAWING NO.	PL 520
REVISION	B

© PCKO 2013