

Notes



Site Plan @ 1:1250



Block Plan @ 1:500

Project:
8b Burghley Road
Camden, London NW15 1UE

Title:
Title and Block Plan

Scale: As Shown @ **MAP**: 12 Dec 2014

Drawn: LA Checked: PH

Drawn: LA Checked: PH

File:


Drawn: 120043.05

Watts Group Plc
1 Great Tower Street
London EC3N 3AQ


Watts

T: +44 (0)20 7280 8000
F: +44 (0)20 7280 8001
W: Wattsinteriorplanning.com


NOTES:
 No dimensions are to be scaled from this drawing.
 All dimensions are to be checked on site, where discrepancy occurs between specification and drawings the supervising officer must be notified.

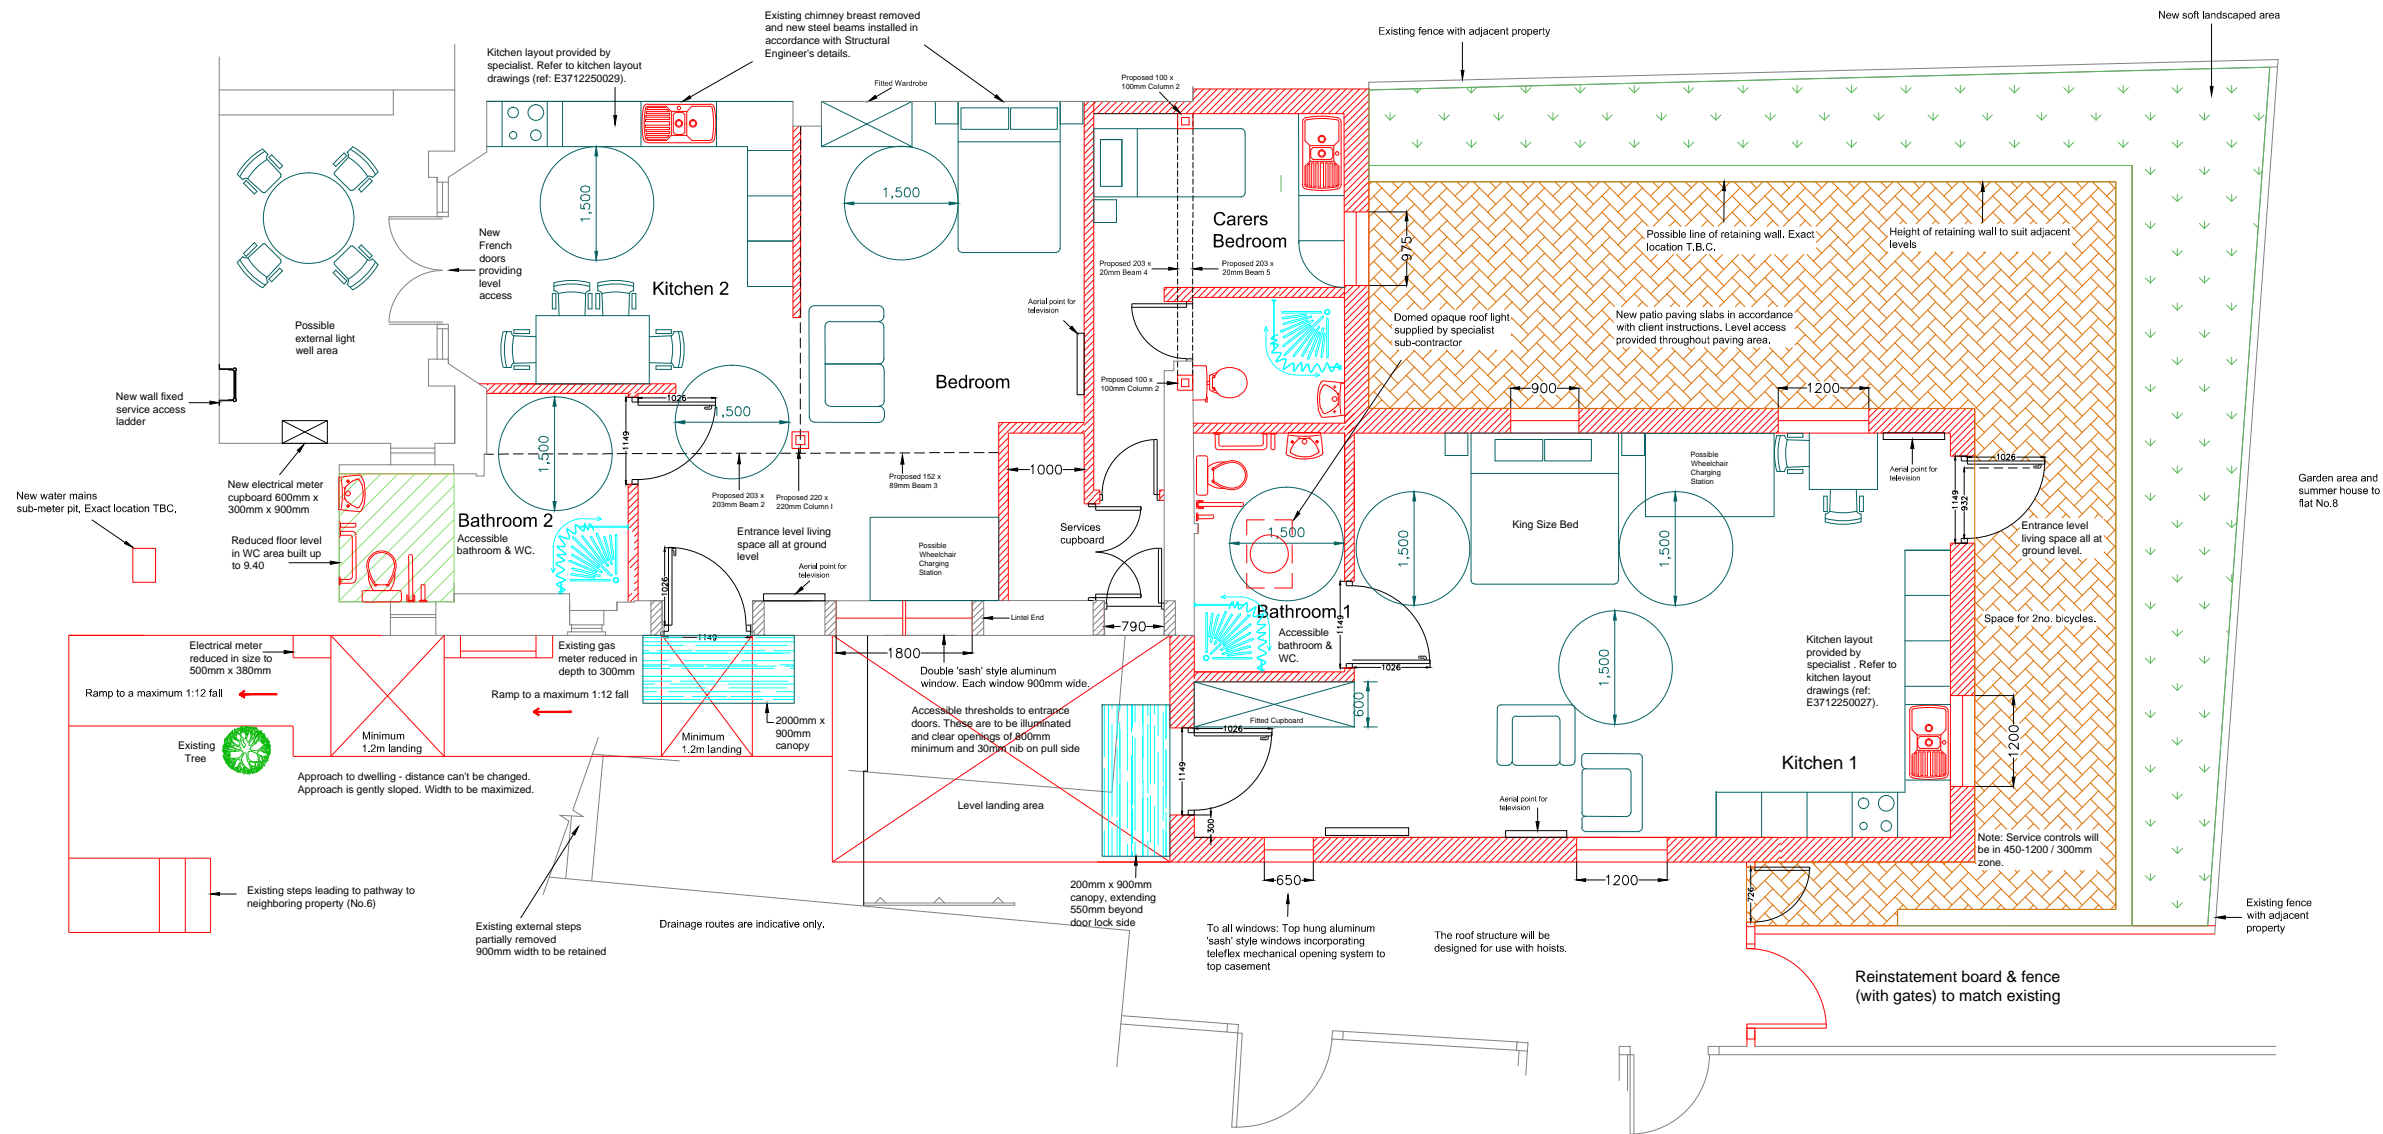

Location Plan (1:1250)

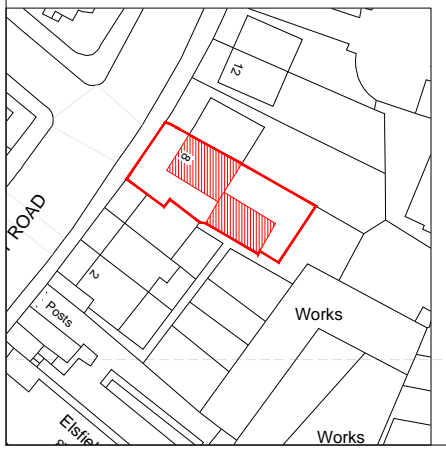

PROPOSED LOWER GROUND FLOOR PLAN

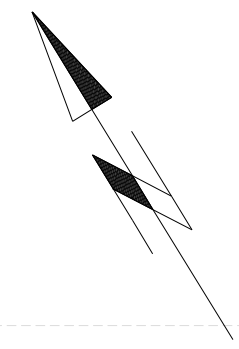

REV:	DATE:	DESCRIPTION:
B	Jan 16	Minor layout amendments and Column I position moved
	Jan 16	2no. Chimney breasts removed
	Jan 16	Gas meter reduced in depth
	Jan 16	Retaining wall included along with block paving and soft landscaping to the rear garden area.

Watts.
 Watts Group PLC, 1 Great Tower Street, London EC3R 5AA
 T: +44 (0)20 7280 8000 F: +44 (0)20 7280 8001
 W: Watts-international.com

CLIENT:
London Borough of Camden

PROPERTY:
**8b Burghley Road,
 Camden, London NW5 1UE**

DRAWING TITLE:
Proposed Lower Ground Floor Plan, Option 10 Final


SCALE @ A3:	DATE:	DRAWN:	RS
1:100	29 Jan 16	CHECKED:	JG

DRAWING NUMBER:	REV:
120043.10	*B

PROPOSED NORTH-WEST (FRONT) ELEVATION (1) from pavement level



PROPOSED PART FRONT ELEVATION (1) from lightwell

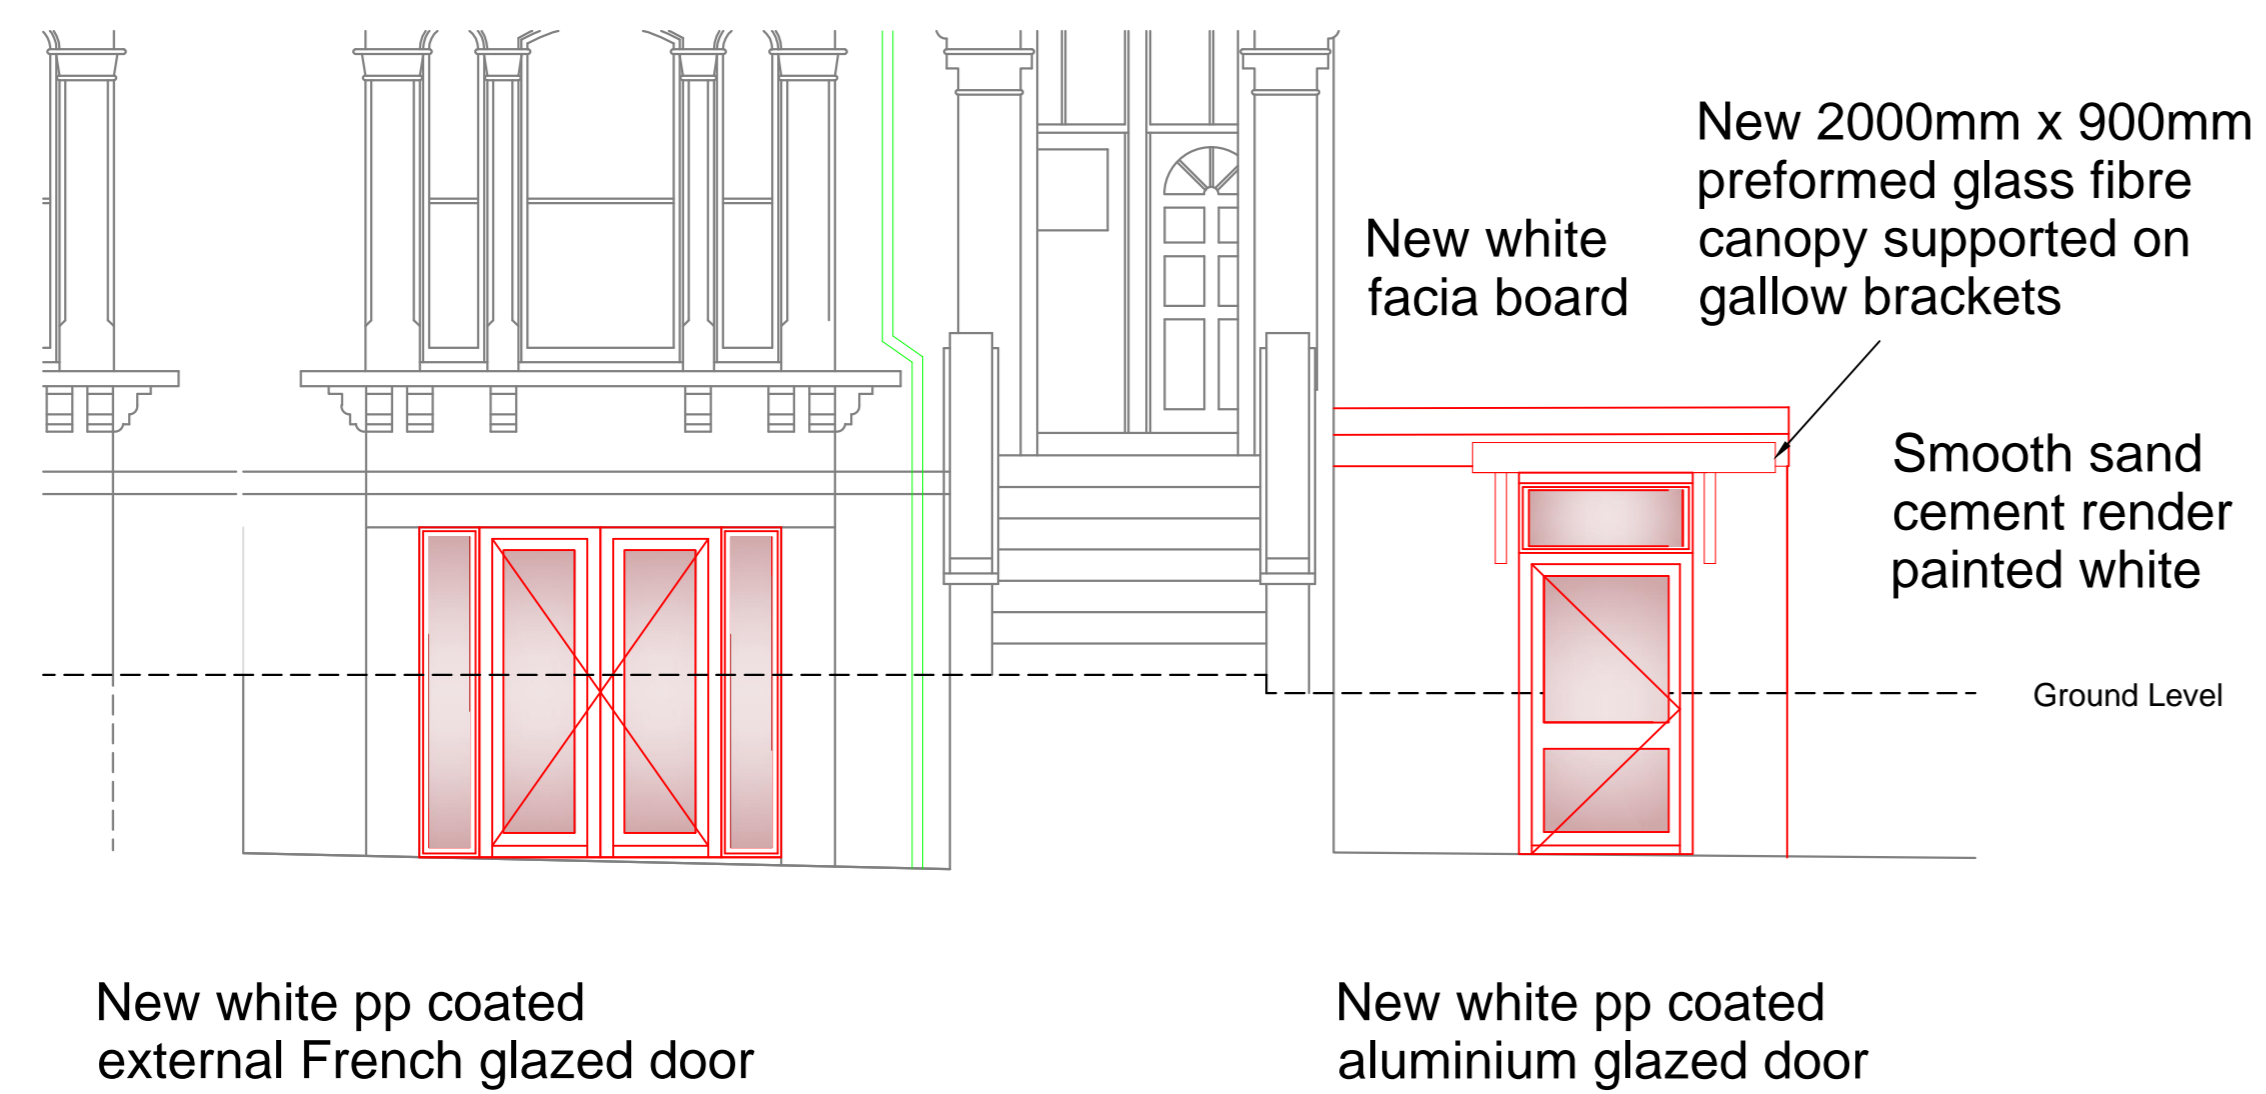


PROPOSED SOUTH-EAST (REAR) ELEVATION (3)



PROPOSED SOUTH-WEST ELEVATION (2)



PROPOSED NORTH-EAST ELEVATION (4)

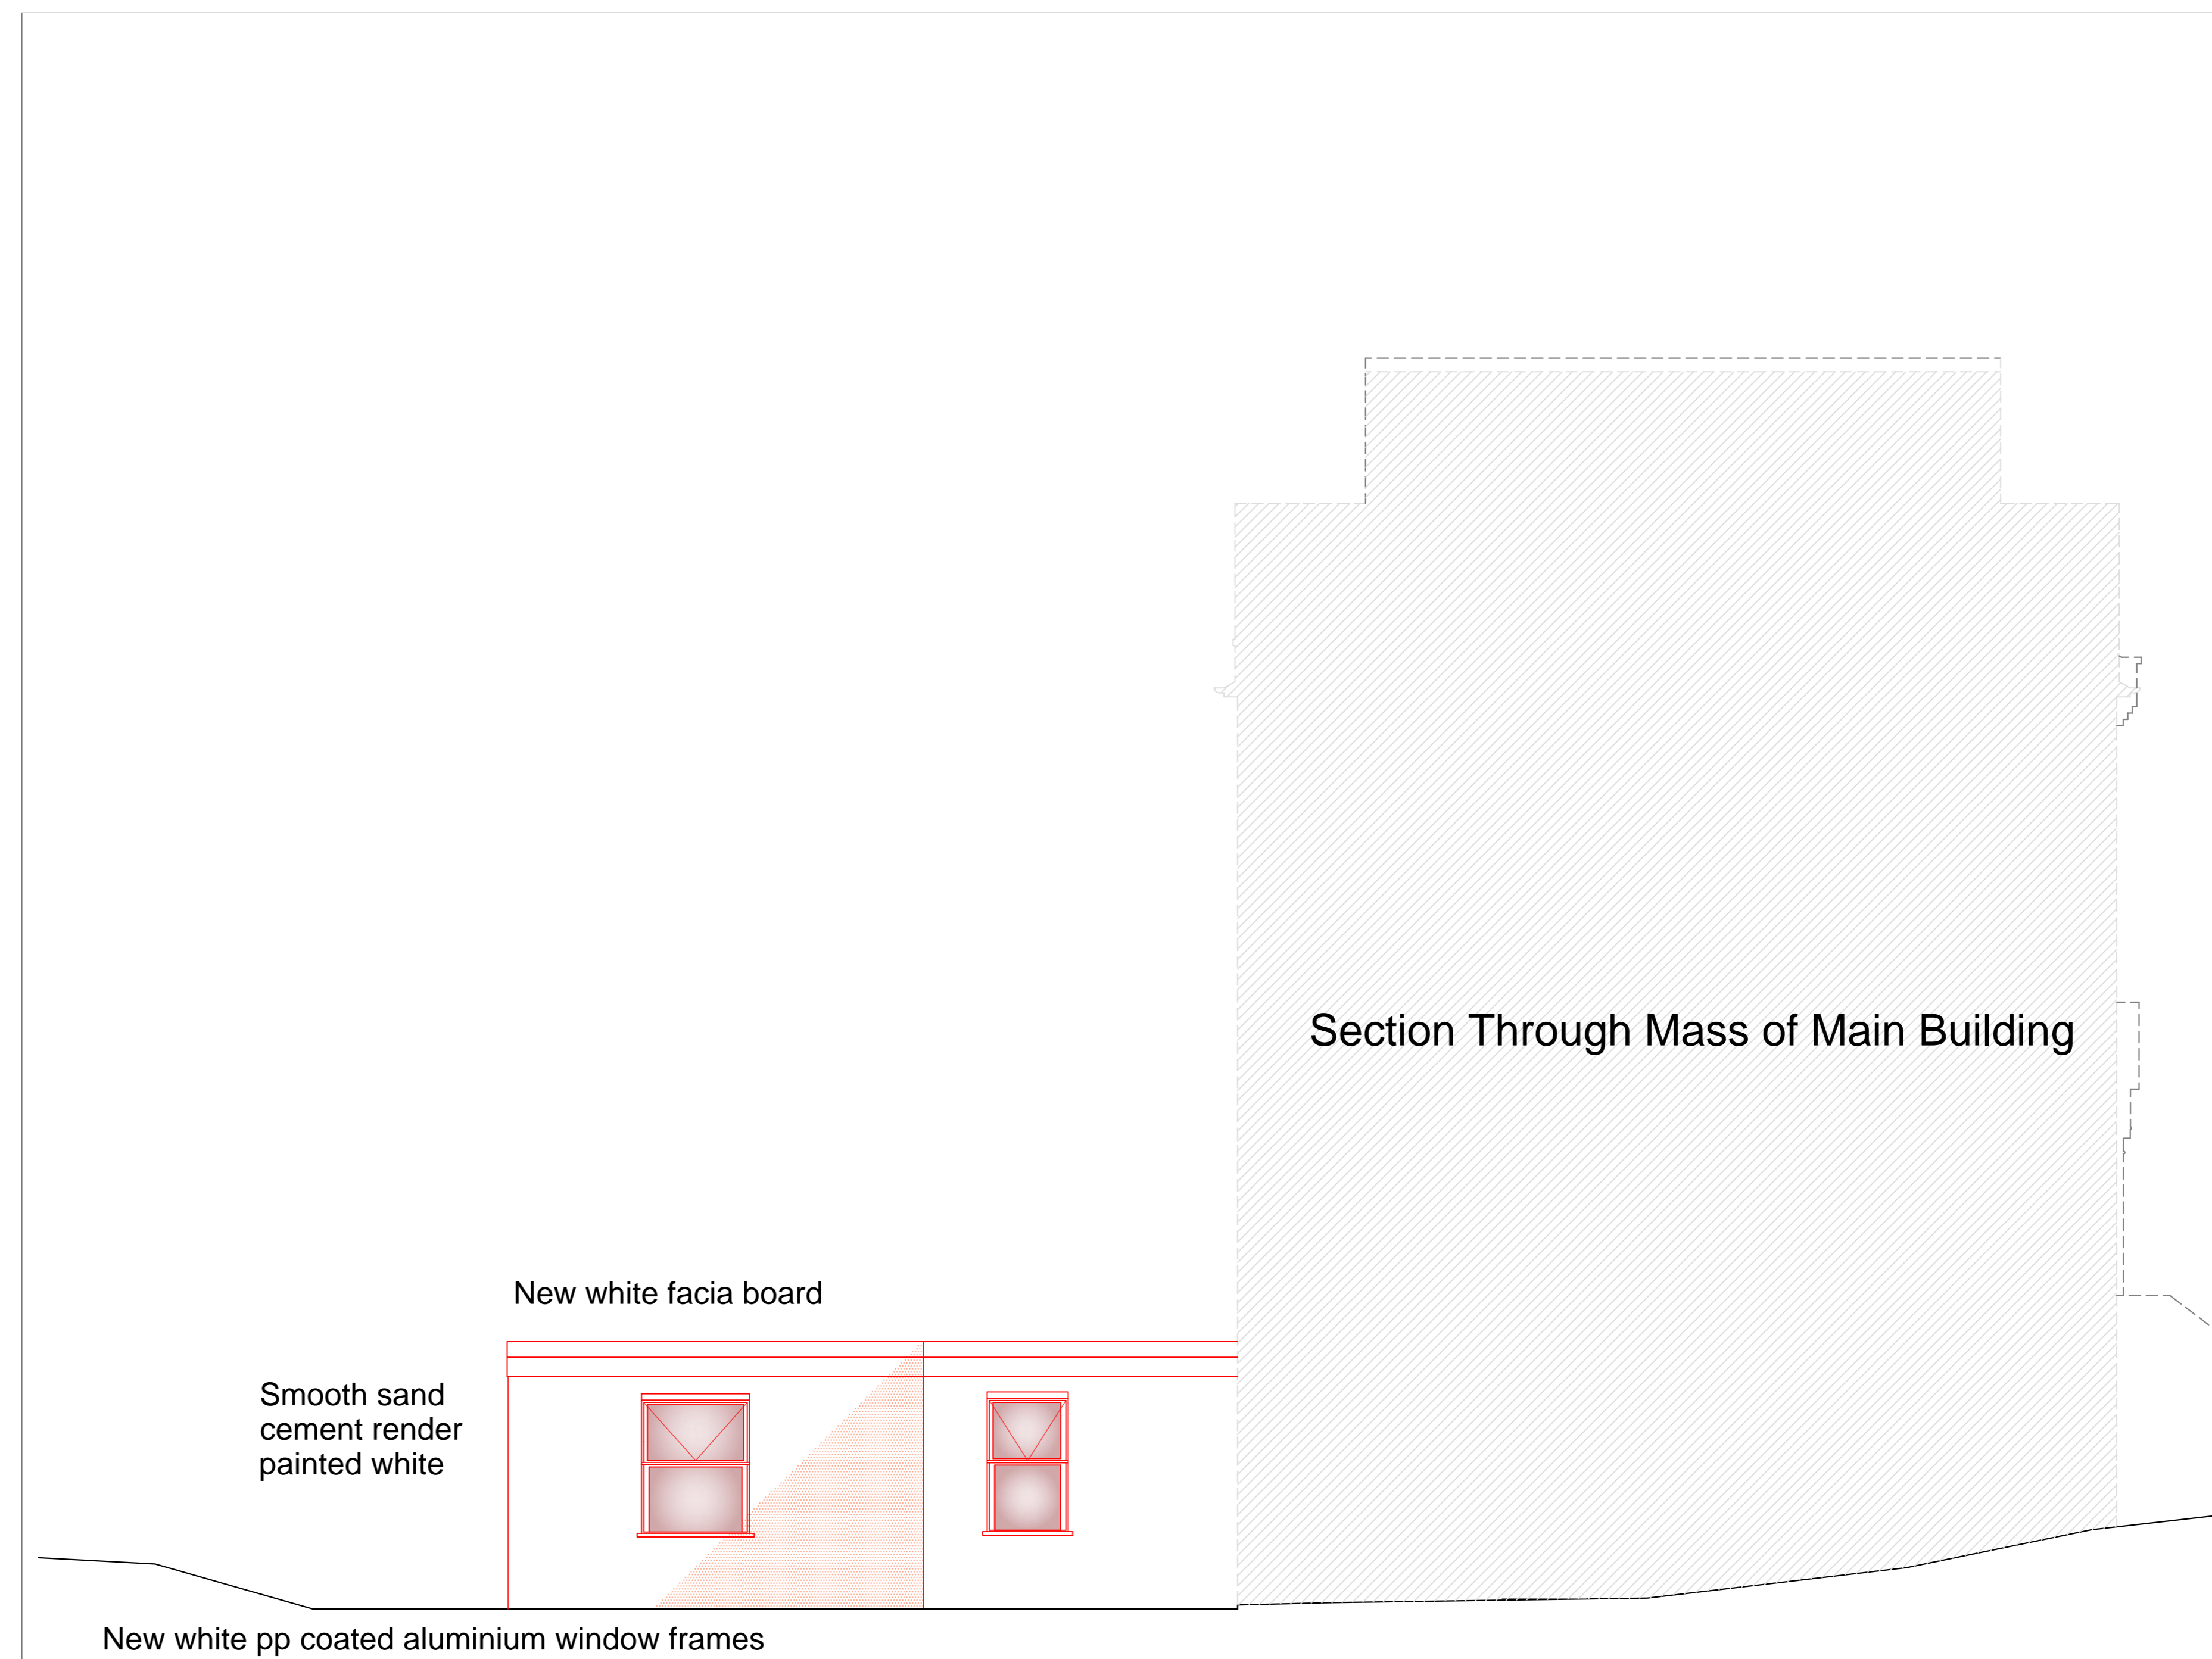

NOTES:
No dimensions are to be scaled from this drawing. All dimensions are to be checked on site, where discrepancy occurs between specification and drawings the supervising officer must be notified.

REV:	DATE:	DESCRIPTION:

Watts.
Watts Group PLC, 1 Great Tower Street, London EC3R 5AA
T: +44 (0)20 7280 8000 F: +44 (0)20 72808001
W: Watts-international.com

CLIENT:
London Borough of Camden

PROPERTY:
**8b Burghley Road,
Camden, London NW5 1UE**

DRAWING TITLE:
Proposed Elevation

SCALE @ A0:	DATE:	DRAWN:	RS
1:50	29 Jan 16	CHECKED:	JG

DRAWING NUMBER:	REV:
120043.11	