



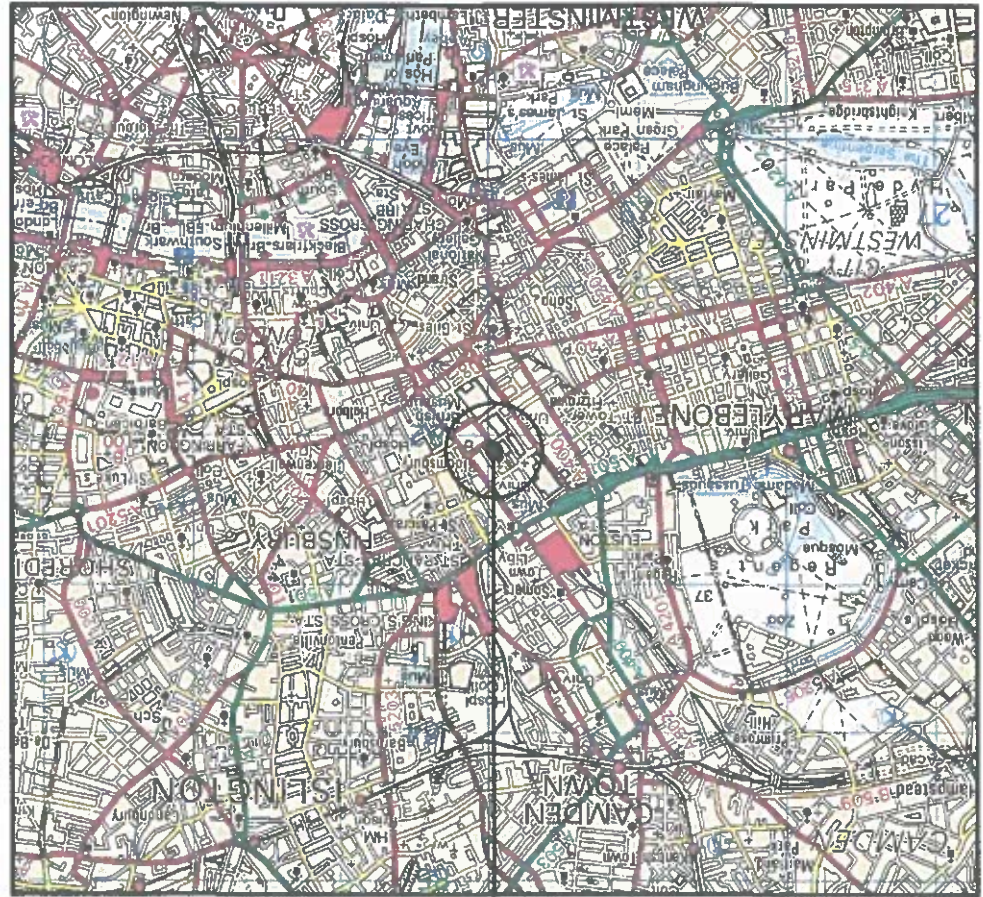



SITE PHOTOGRAPH

Ordnance Survey map extract based upon Landranger map series with the permission of the controller of Her Majesty's Stationery Office
 Licence No. 0100023487
 Crown copyright.

SITE LOCATION

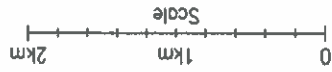

SITE LOCATION

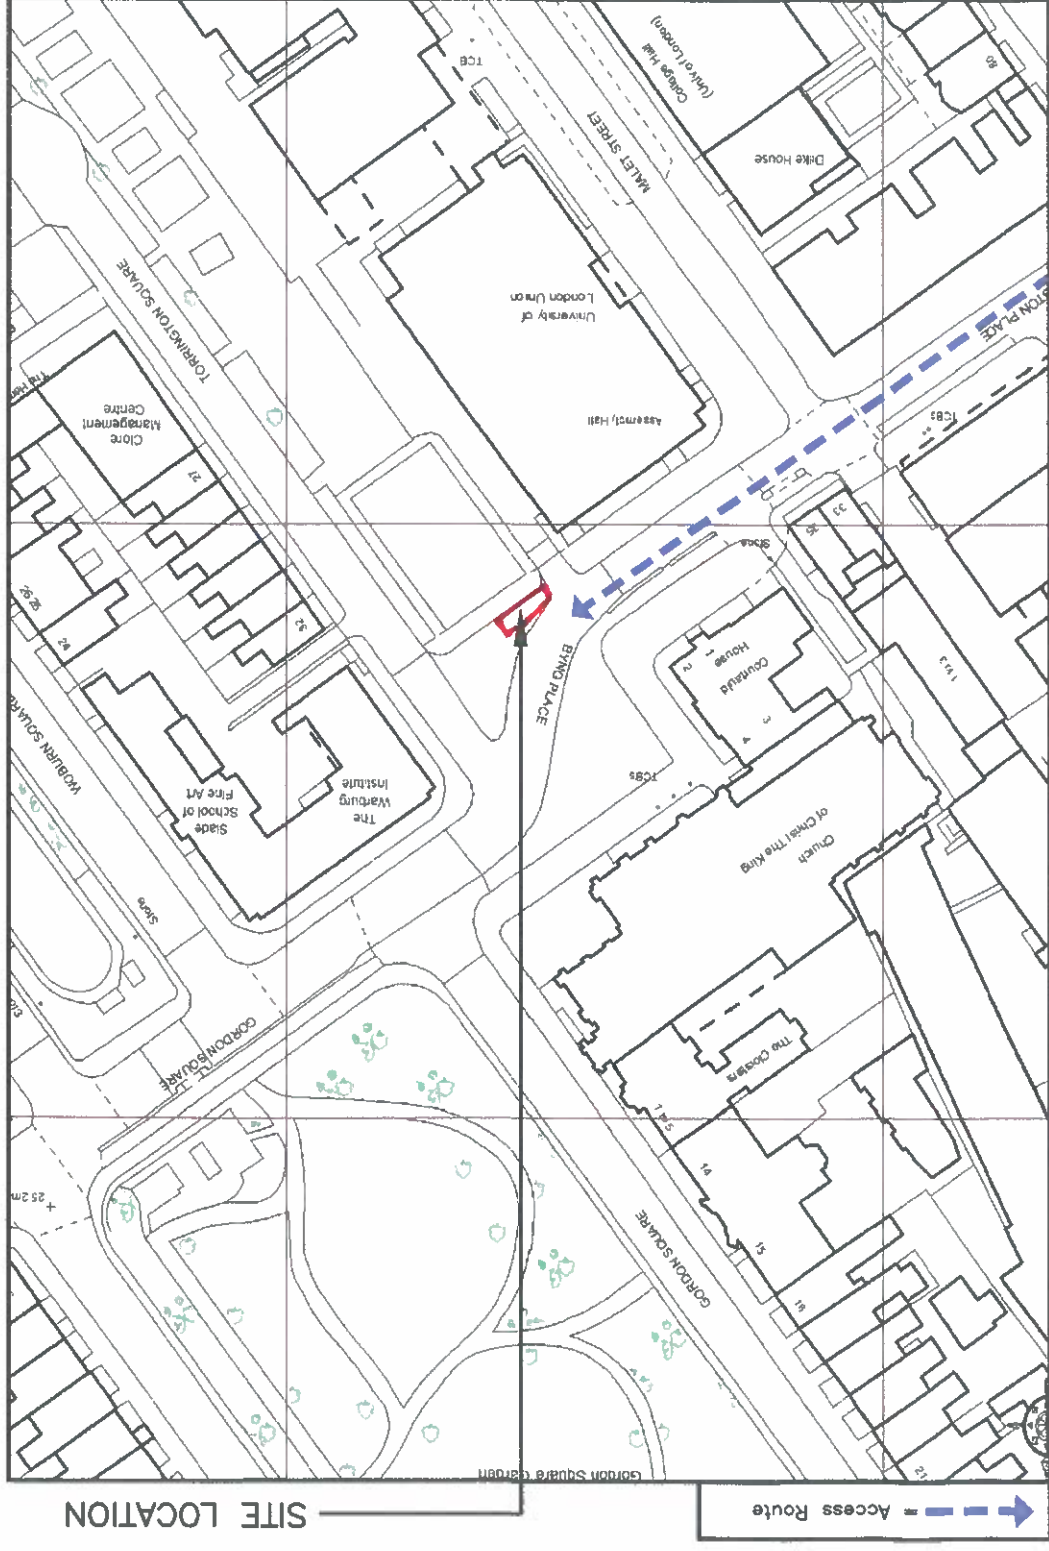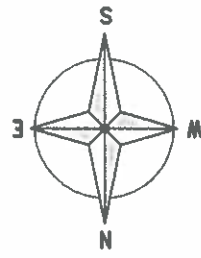



DETAILED SITE LOCATION

Based upon Ordnance Survey map extract with the permission of the Controller of Her Majesty's Stationery Office.
 Crown copyright.
 Licence No. 100020449



ALL DIMENSIONS ARE IN mm UNLESS NOTED OTHERWISE	
N.G.R. E: 529759 N: 182129	CONCESSION REQUIRED NO
DIRECTIONS TO SITE: FROM M6 MERGE ONTO M42 AT JUNCTION 3A EXIT ONTO M40 TOWARDS LONDON/WARWICK/STRAFORD CONTINUE ONTO WESTERN AVE/A40, CONTINUE ONTO MARYLEBONE RD/MARYLEBONE FLYOVER/A501, TAKE THE A400 EXIT TOWARDS WEST END/WESTMINSTER/HOLBORN, CONTINUE ONTO EUSTON RD TURN RIGHT ONTO A400 TURN LEFT ONTO TORRINGTON PLACE CONTINUE ONTO BYNG PLACE	
NOTES:	
REV	MODIFICATION
A	Issued for Approval
DP	JBL 24.11.15
BY	CH DATE
<p>Unit 5, Madson Place, New Hampton Road, Macclesfield, M40 5AG Tel: 0161 785 4500 Fax: 0161 785 4501 Web: www.clarke-telecom.com</p>	
<p>CTL - METROPOLIS</p>	
Cell Name BYNG PLACE SWS Cell ID No TEF VLF CTIL 147951 42275 72414 Site Address / Contact Details LAND AT BYNG PLACE OPPOSITE ST MARKS CHURCH LONDON WC1E 7HU	
Drawing Title: SITE LOCATION MAPS	
Purpose of Issue: PLANNING	
Dwg Rev	
Drawing Number: 100	
Surveyed By: JBL	Original Sheet Size: A3
Drawn: Date: 11.11.15	Checked: Date: 24.11.15
DP	JBL
B	Issue


Based upon Ordnance Survey map extract
 with the permission of the Controller of
 Her Majesty's Stationery Office.
 Crown copyright.
 Licence No. 100020449

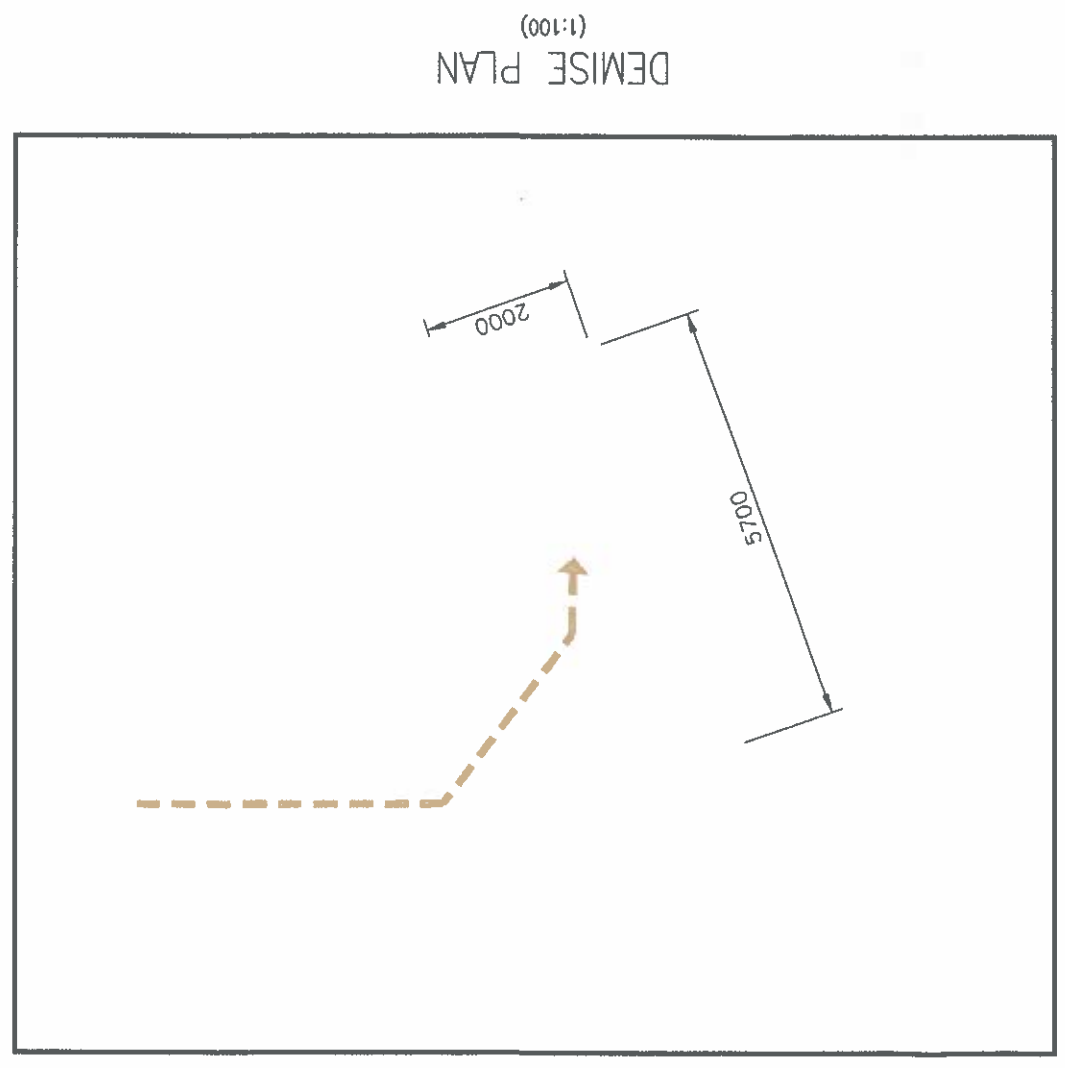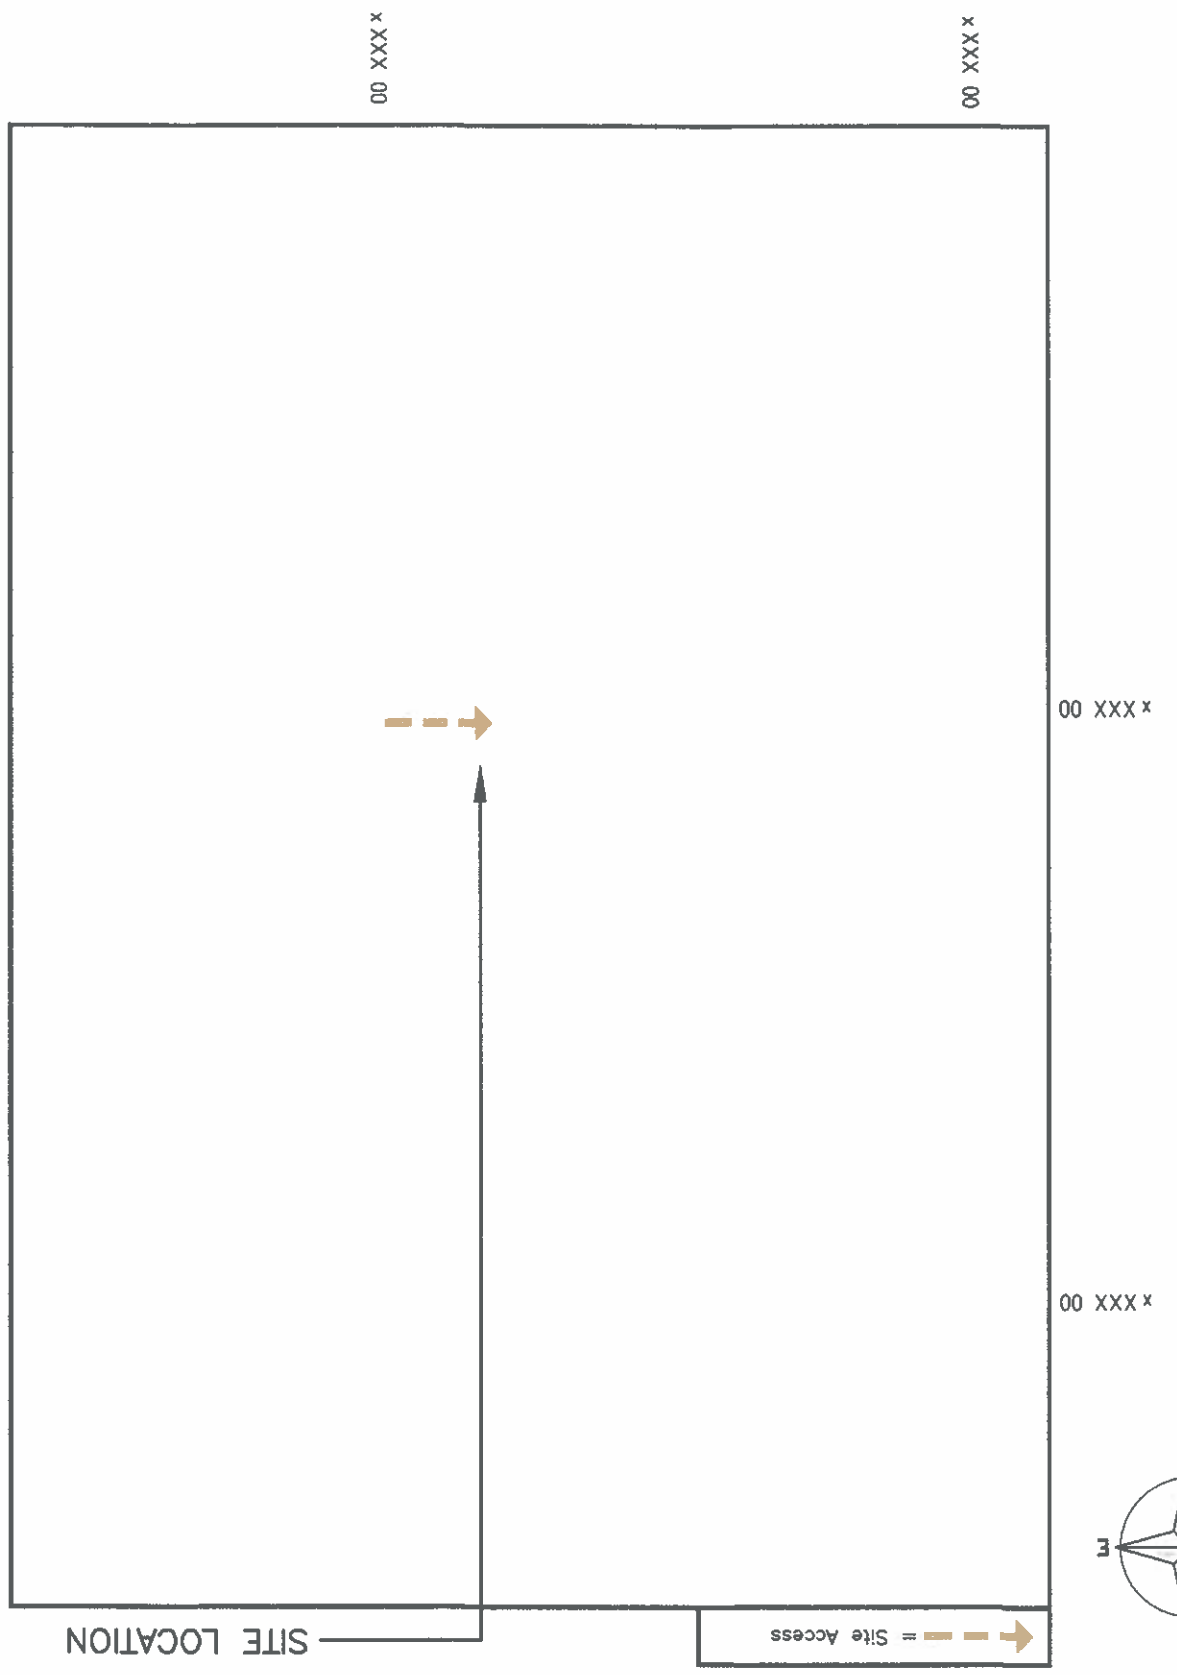DETAILED SITE LOCATION
 (Scale 1:1250)





ALL DIMENSIONS ARE IN mm UNLESS NOTED OTHERWISE	
N.G.R	E: 529759 N: 182129
CONCESSION REQUIRED	
DIRECTIONS TO SITE:	
NOTES:	
REV	MODIFICATION
A	Issued for Approval
DP	JBL 24.11.15
BY	CH
DATE	
 Unit 5, Madison Place, New Hampton Road, Haverhill, SG6 5AD Tel: 01461 785 4500 Fax: 01461 785 4501 Web: www.clarke-telecom.com	
 CTIL - METROPOLIS	
Cell Name	Opt
BYNG PLACE SWS	-
Cell ID No	
CTIL	VF
147951	42275
72414	
Site Address / Contact Details	
LAND AT BYNG PLACE OPPOSITE ST MARKS CHURCH LONDON WC1E 7HU	
Drawing Title	
LEASE DRAWING	
Purpose of issue:	PLANNING
Dwg Rev	
Drawing Number:	101
Surveyed By:	JBL
Original Sheet Size:	A3
Pack Issue	
Drawn:	Date:
DP	11.11.15
Checked:	Date:
JBL	24.11.15
B	

ALL DIMENSIONS ARE IN mm UNLESS NOTED OTHERWISE		N.G.R E: 529759 N: 182129		CONCESSION REQUIRED		NO	
NOTES:							
REV		MODIFICATION		BY	CH	DATE	
A		Issued for Approval		DP	JBL	24.11.15	
 Unit 1, Madson Place, Northampton Road, Maidenhead, RG40 5AD Tel: 0161 785 4500 Fax: 0161 785 4501 Web: www.clarke-telecom.com							
 CTIL - METROPOLIS							
Opt		Cell Name		BNG PLACE SWS			
		Cell ID No		-			
CTIL		TEF		VF			
147951		42275		72414			
Site Address / Contact Details							
LAND AT BYNG PLACE OPPOSITE ST MARKS CHURCH LONDON WC1E 7HU							
Drawing Title							
EXISTING SITE PLAN							
Dwg		Rev		PLANNING			
A				Drawing Number:			
		200		Original Sheet Size:			
Pack		Issue:		A3			
B		Date:		Checked:		JBL	
		24.11.15		11.11.15		DP	

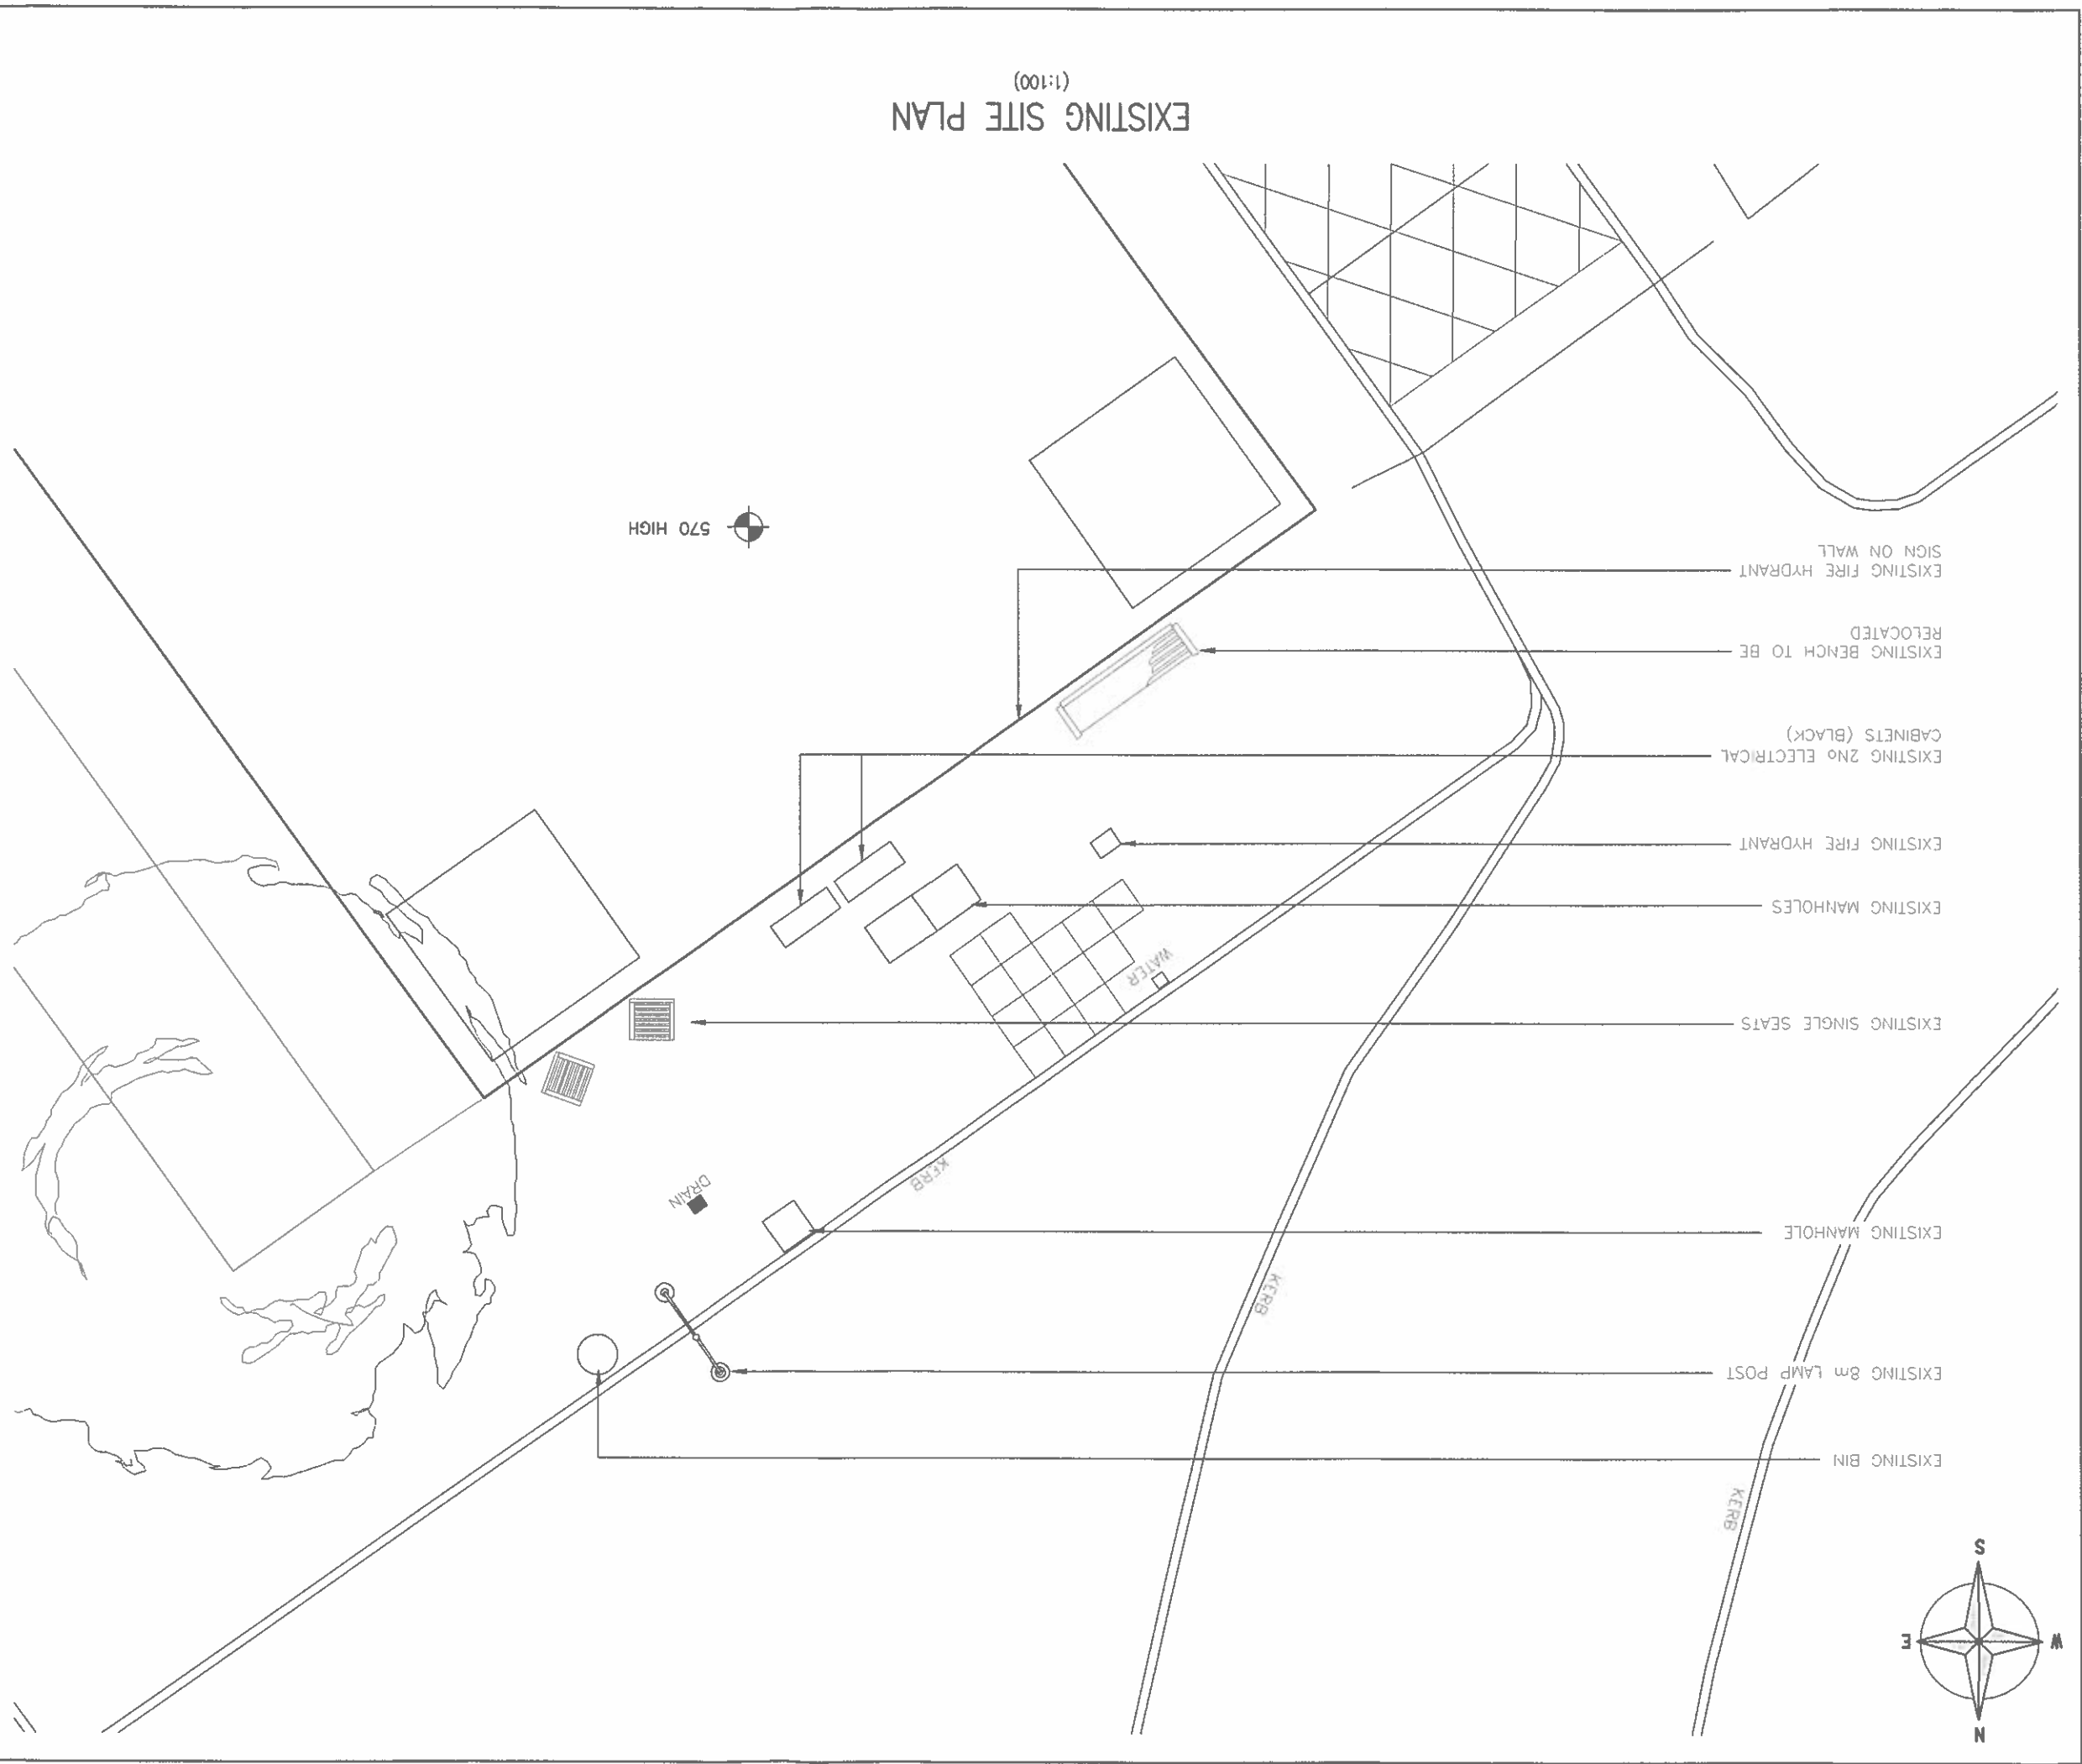



PROPOSED SITE PLAN
 (1:100)

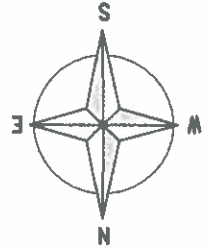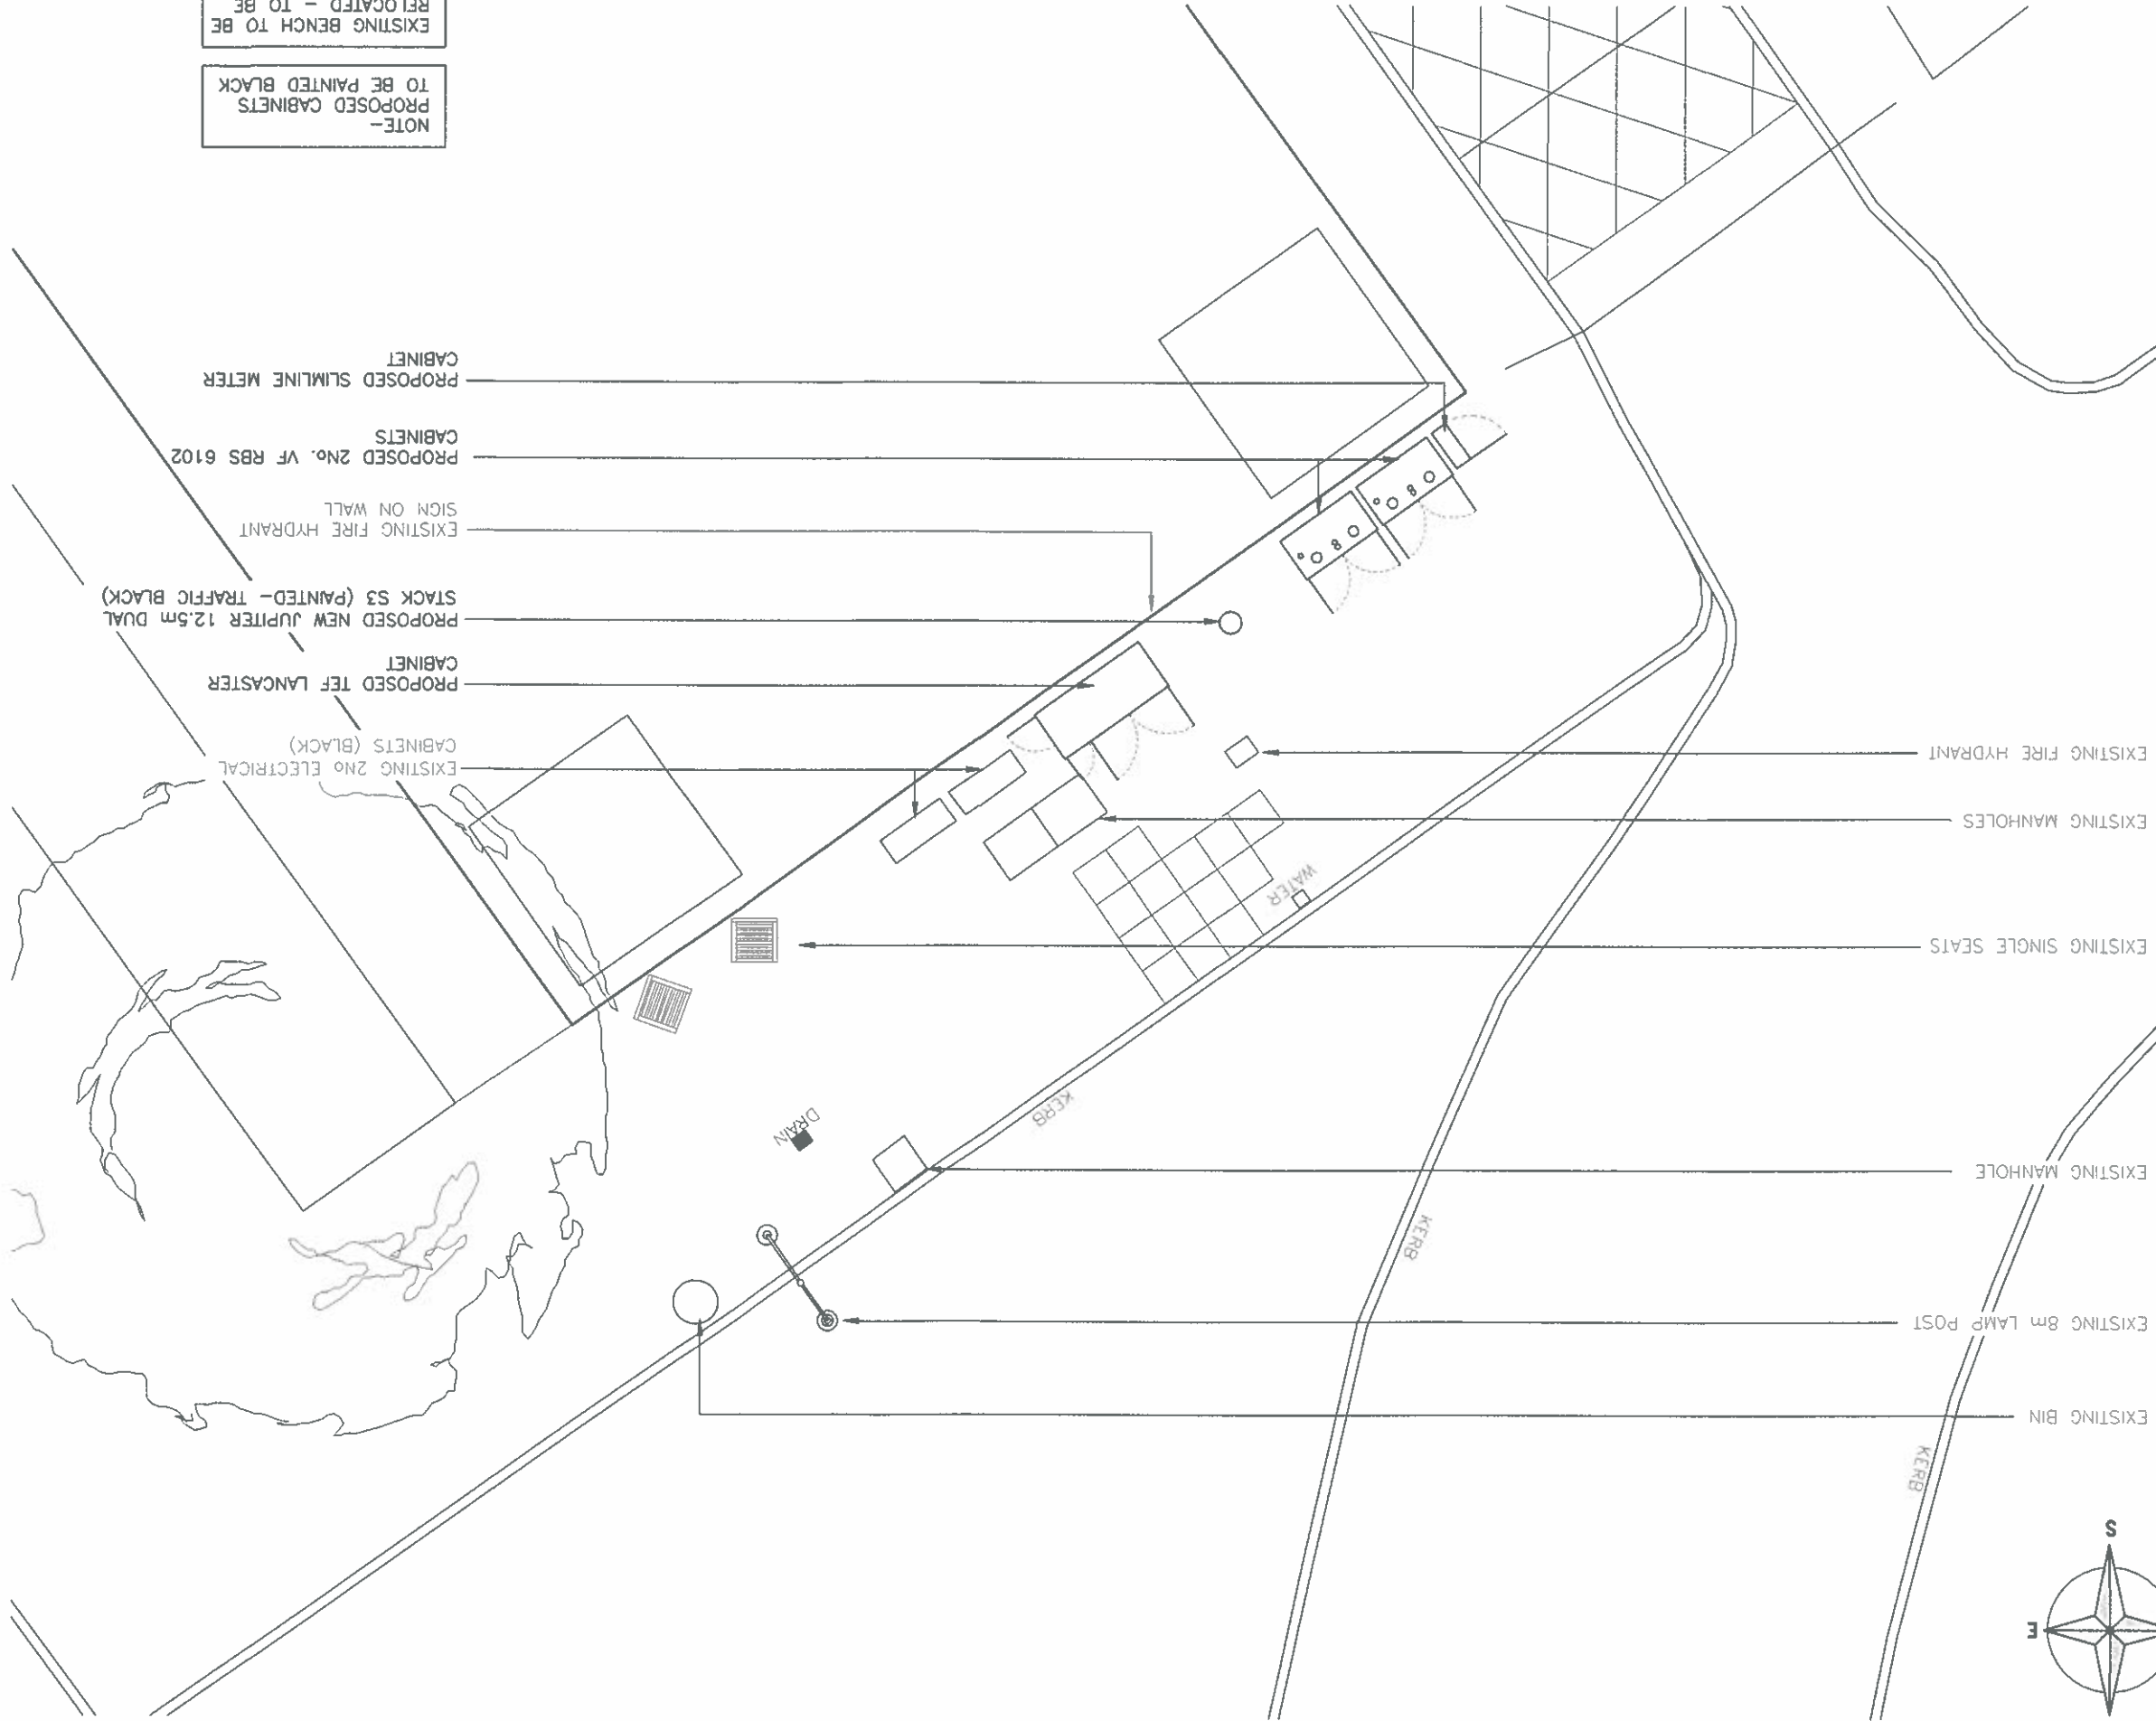NOTE--
 PROPOSED CABINETS
 TO BE PAINTED BLACK
 EXISTING BENCH TO BE
 RELOCATED - TO BE
 CONFIRMED WITH LPA




ALL DIMENSIONS ARE IN mm UNLESS NOTED OTHERWISE											
N.G.R: E: 529759 N: 182129	CONCESSION REQUIRED										
NO	NOTES:										
<table border="1"> <thead> <tr> <th>REV</th> <th>MODIFICATION</th> <th>BY</th> <th>CH</th> <th>DATE</th> </tr> </thead> <tbody> <tr> <td>A</td> <td>Issued for Approval</td> <td>DP</td> <td>JBL</td> <td>24.11.15</td> </tr> </tbody> </table>		REV	MODIFICATION	BY	CH	DATE	A	Issued for Approval	DP	JBL	24.11.15
REV	MODIFICATION	BY	CH	DATE							
A	Issued for Approval	DP	JBL	24.11.15							
<p>Unit 3, Madison Place, Northampton Road, Mansfield, NN40 5JG Tel: 0161 785 4500 Fax: 0161 785 4501 Web: www.clarke-telecom.com</p>											
<p>CTL - METROPOLIS</p>											
Cell Name: BYNG PLACE SWS Cell ID No: - CTIL: TEF VF: 72414											
Site Address / Contact Details: LAND AT BYNG PLACE OPPOSITE ST MARKS CHURCH LONDON WC1E 7HU											
Drawing Title: PROPOSED SITE PLAN Purpose of Issue: PLANNING Dwg Rev: A											
Drawing Number: 201 Original Sheet Size: A3 Issue: B											
Drawn: DP Date: 11.11.15 Checked: JBL Date: 24.11.15											

ALL DIMENSIONS ARE IN mm UNLESS NOTED OTHERWISE		N.G.R E: 529759 N: 182129		CONCESSION REQUIRED		NO																										
NOTES:																																
<table border="1"> <thead> <tr> <th>REV</th> <th>MODIFICATION</th> <th>BY</th> <th>CH</th> <th>DATE</th> </tr> </thead> <tbody> <tr> <td>A</td> <td>Issued for Approval</td> <td>DP</td> <td>JBL</td> <td>24.11.15</td> </tr> <tr> <td> </td> <td> </td> <td> </td> <td> </td> <td> </td> </tr> </tbody> </table>								REV	MODIFICATION	BY	CH	DATE	A	Issued for Approval	DP	JBL	24.11.15															
REV	MODIFICATION	BY	CH	DATE																												
A	Issued for Approval	DP	JBL	24.11.15																												
 <small>Unit 5, Madison Place, Newington Road, Maidstone, ME10 3JG Tel: 01622 785 4500 Fax: 01622 785 4501 Web: www.clarke-telecom.com</small>				 CTIL - METROPOLIS																												
Cell Name		BYNG PLACE SWS		Cell ID No		-																										
CTIL		TEF		VF		-																										
147951		42275		72414		-																										
Site Address / Contact Details LAND AT BYNG PLACE OPPOSITE ST MARKS CHURCH LONDON WC1E 7HU																																
Drawing Title: EXISTING SITE ELEVATION																																
Purpose of Issue:		PLANNING																														
Dwg Rev		A																														
Drawing Number:		300																														
Pack Issue:		Original Sheet Size		A3																												
Surveys By:		JBL		Checked: JBL																												
Date:		11.11.15		Date:		24.11.15																										
Drawn:		DP		Checked: JBL																												
Date:		11.11.15		Date:		24.11.15																										
B																																


EXISTING NORTHWEST ELEVATION

(1:100)

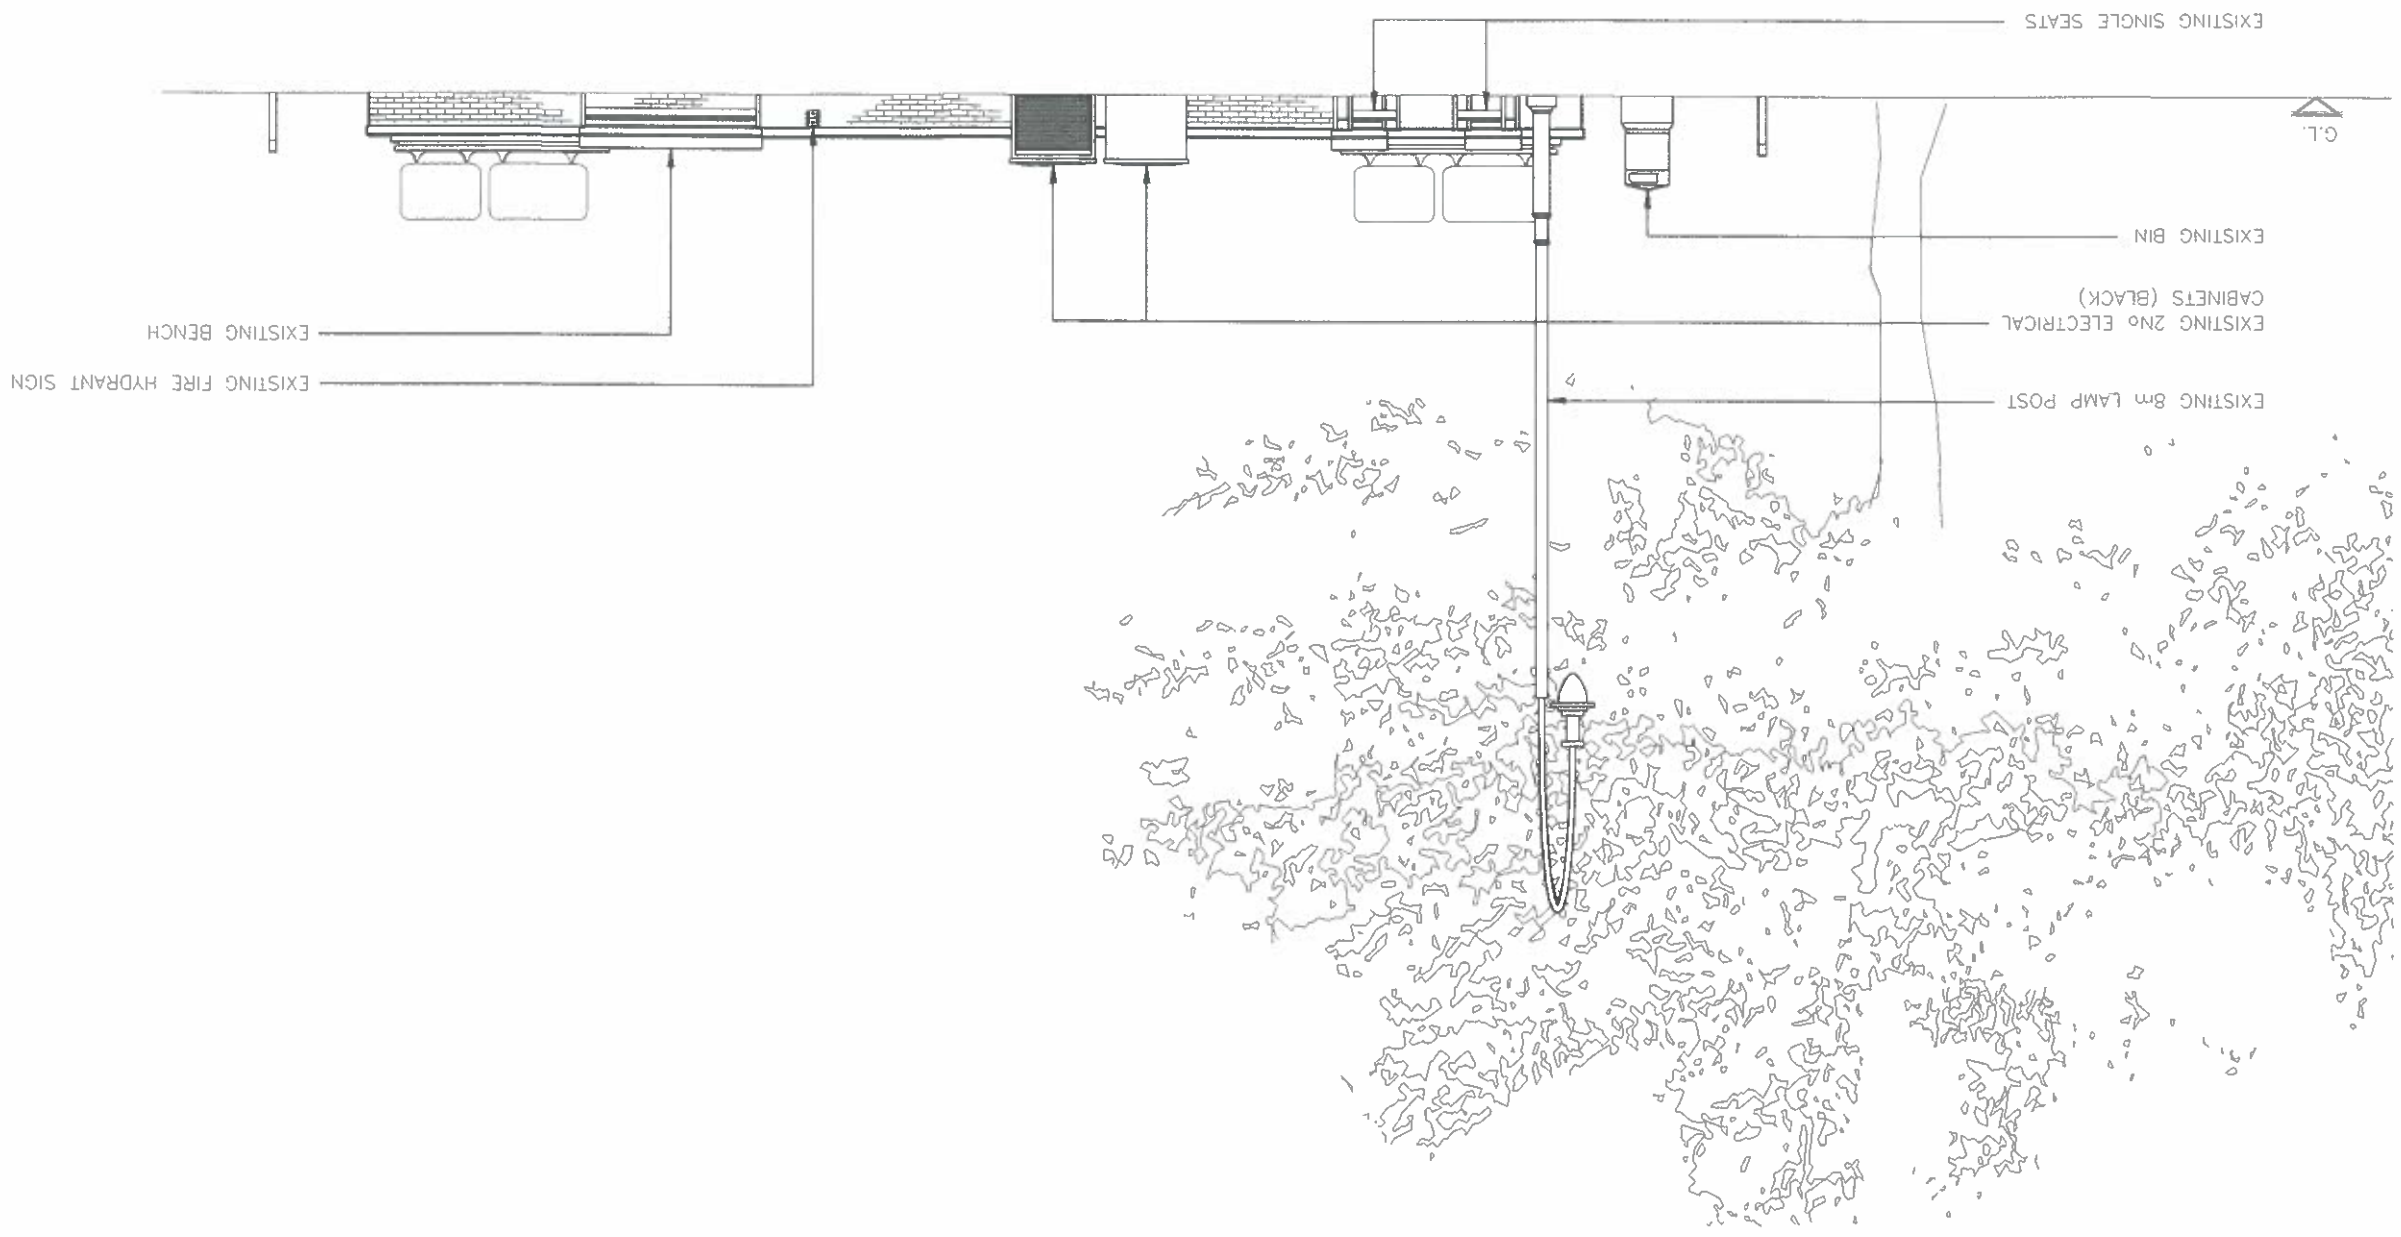

PROPOSED NORTHWEST ELEVATION

(1:100)

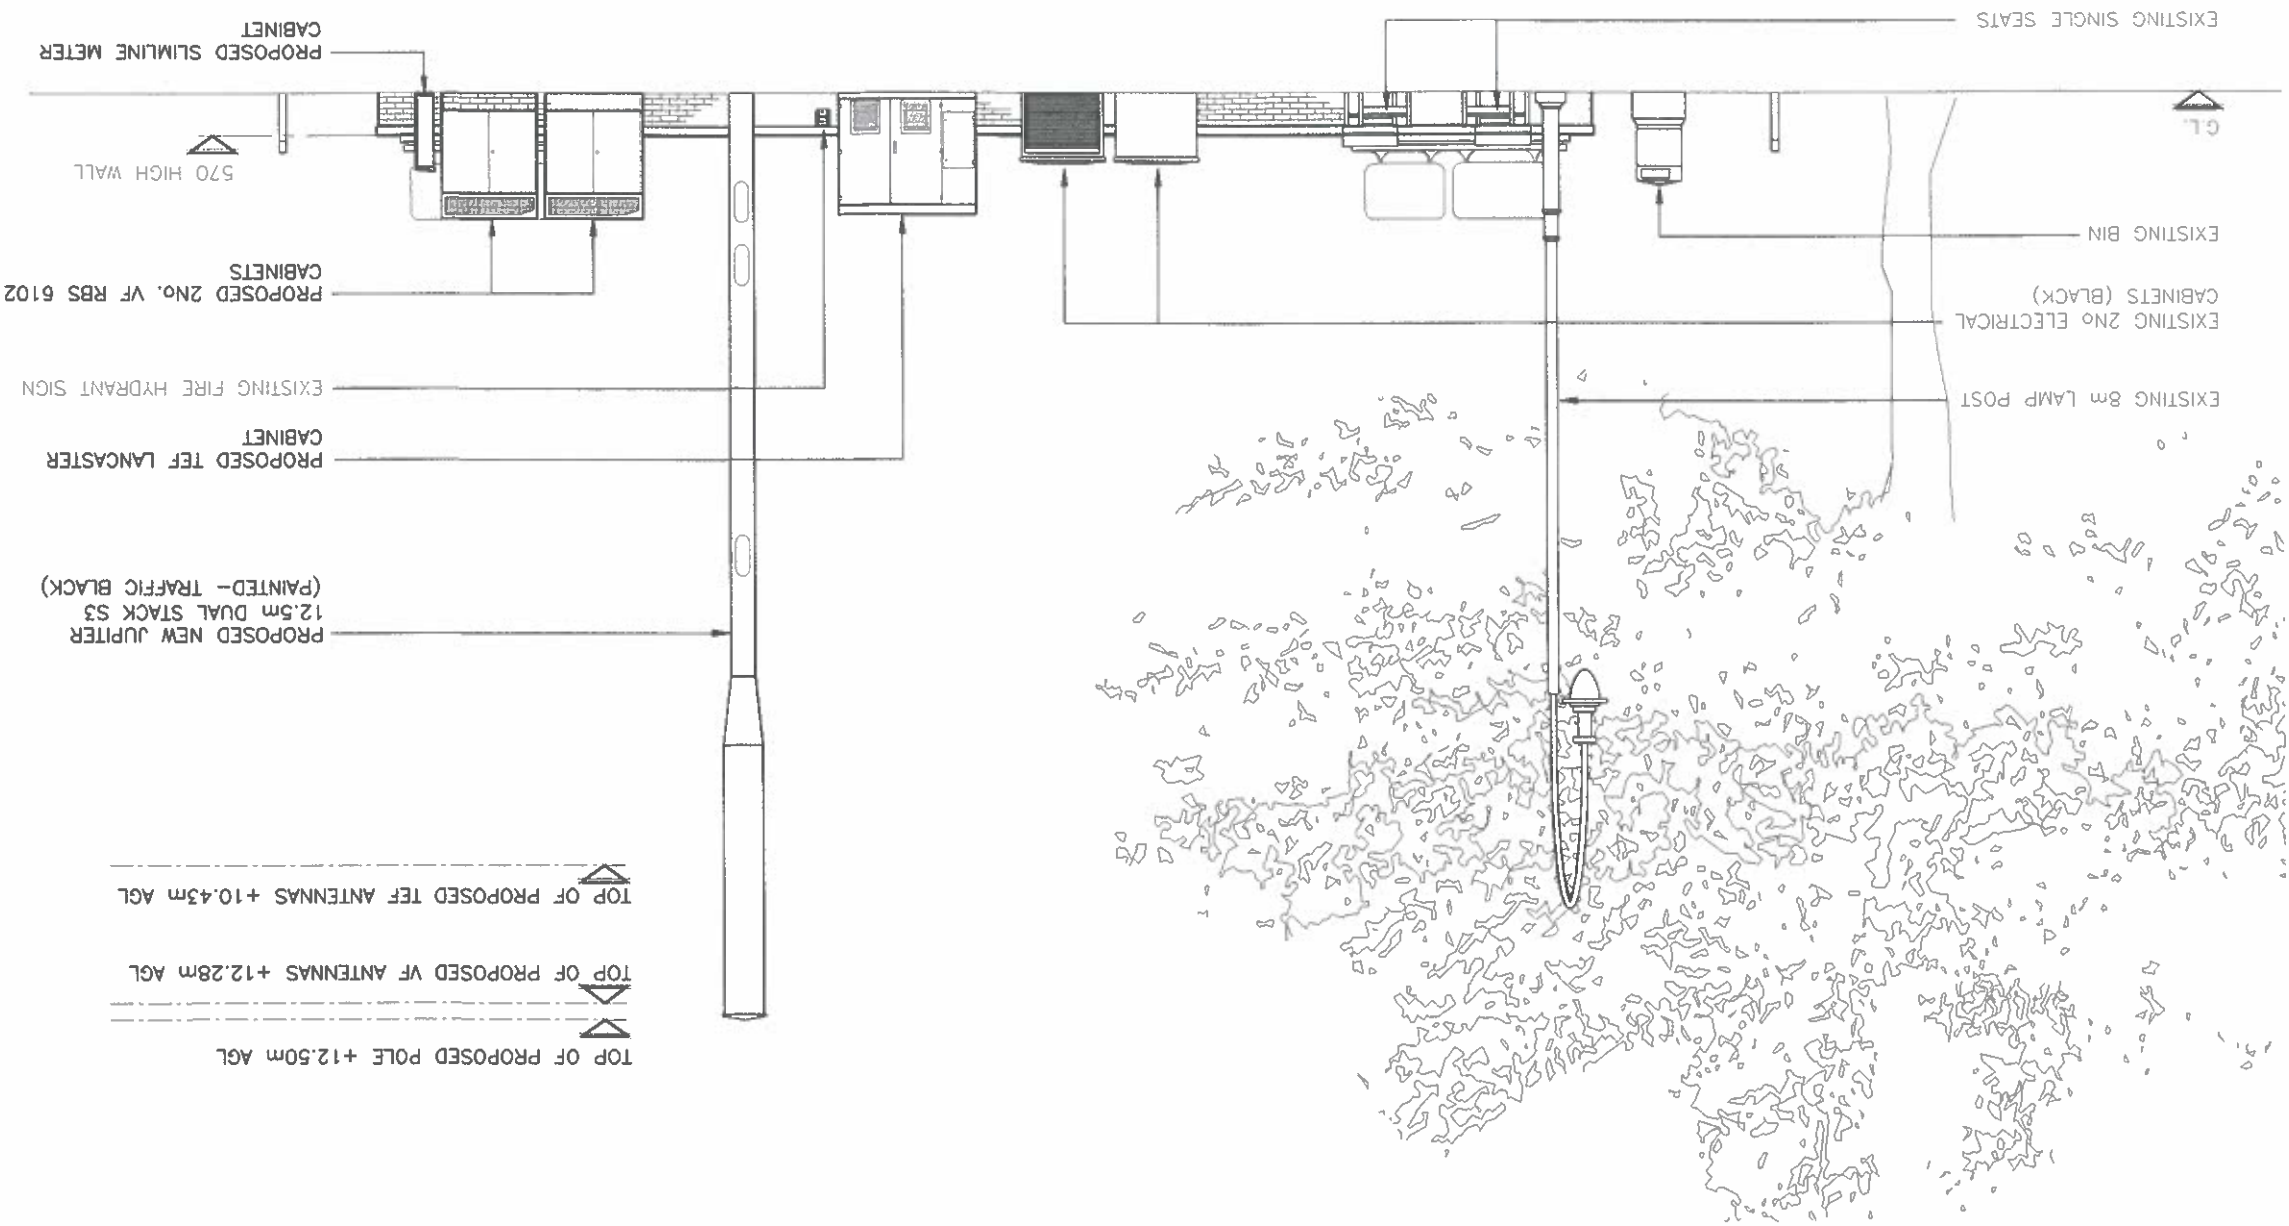

NOTE-
 PROPOSED CABINETS
 TO BE PAINTED BLACK

EXISTING BENCH TO BE
 RELOCATED - TO BE
 CONFIRMED WITH LPA

TOP OF PROPOSED TEF ANTENNAS +10.43m AGL

TOP OF PROPOSED VF ANTENNAS +12.28m AGL

TOP OF PROPOSED POLE +12.50m AGL

ALL DIMENSIONS ARE IN mm UNLESS NOTED OTHERWISE		N.G.R: E: 529759 N: 182129		CONCESSION REQUIRED		NO	
NOTES:							
REV		MODIFICATION		BY	CH	DATE	
A		Issued for Approval		DP	JBL	24.11.15	
CLARKE		telecom		Unit E, Madson Place, Newington Road, Handbridge, M40 SAC Tel: 0161 785 4500 Fax: 0161 785 4501 Web: www.clarke-telecom.com			
Vodafone		CTL - METROPOLIS					
Cell Name		BYNG PLACE SWS					
Opt		-					
Cell ID No		-					
CTIL		TEF					
VF		72414					
Site Address / Contact Details		LAND AT BYNG PLACE OPPOSITE ST MARKS CHURCH LONDON WC1E 7HU					
Drawing Title		PROPOSED SITE ELEVATION					
Purpose of Issue		PLANNING					
Dwg Rev:		A					
Drawing Number		301					
Pack Issue:		Original Sheet Size:		A3		JBL	
Drawn:		Date:		11.11.15		DP	
Checked:		Date:		24.11.15		JBL	
Surveyed By:		JBL					
Pack Issue:		Original Sheet Size:		A3		JBL	
B		Date:		24.11.15		DP	